


© Do not scale working dimensions from this drawing. Read drawings in conjunction with all relevant consultant drawings and specifications. In case of incongruencies between information - consult the architect for final decision. Deviations from these drawings shall not be made without first consulting the architect.

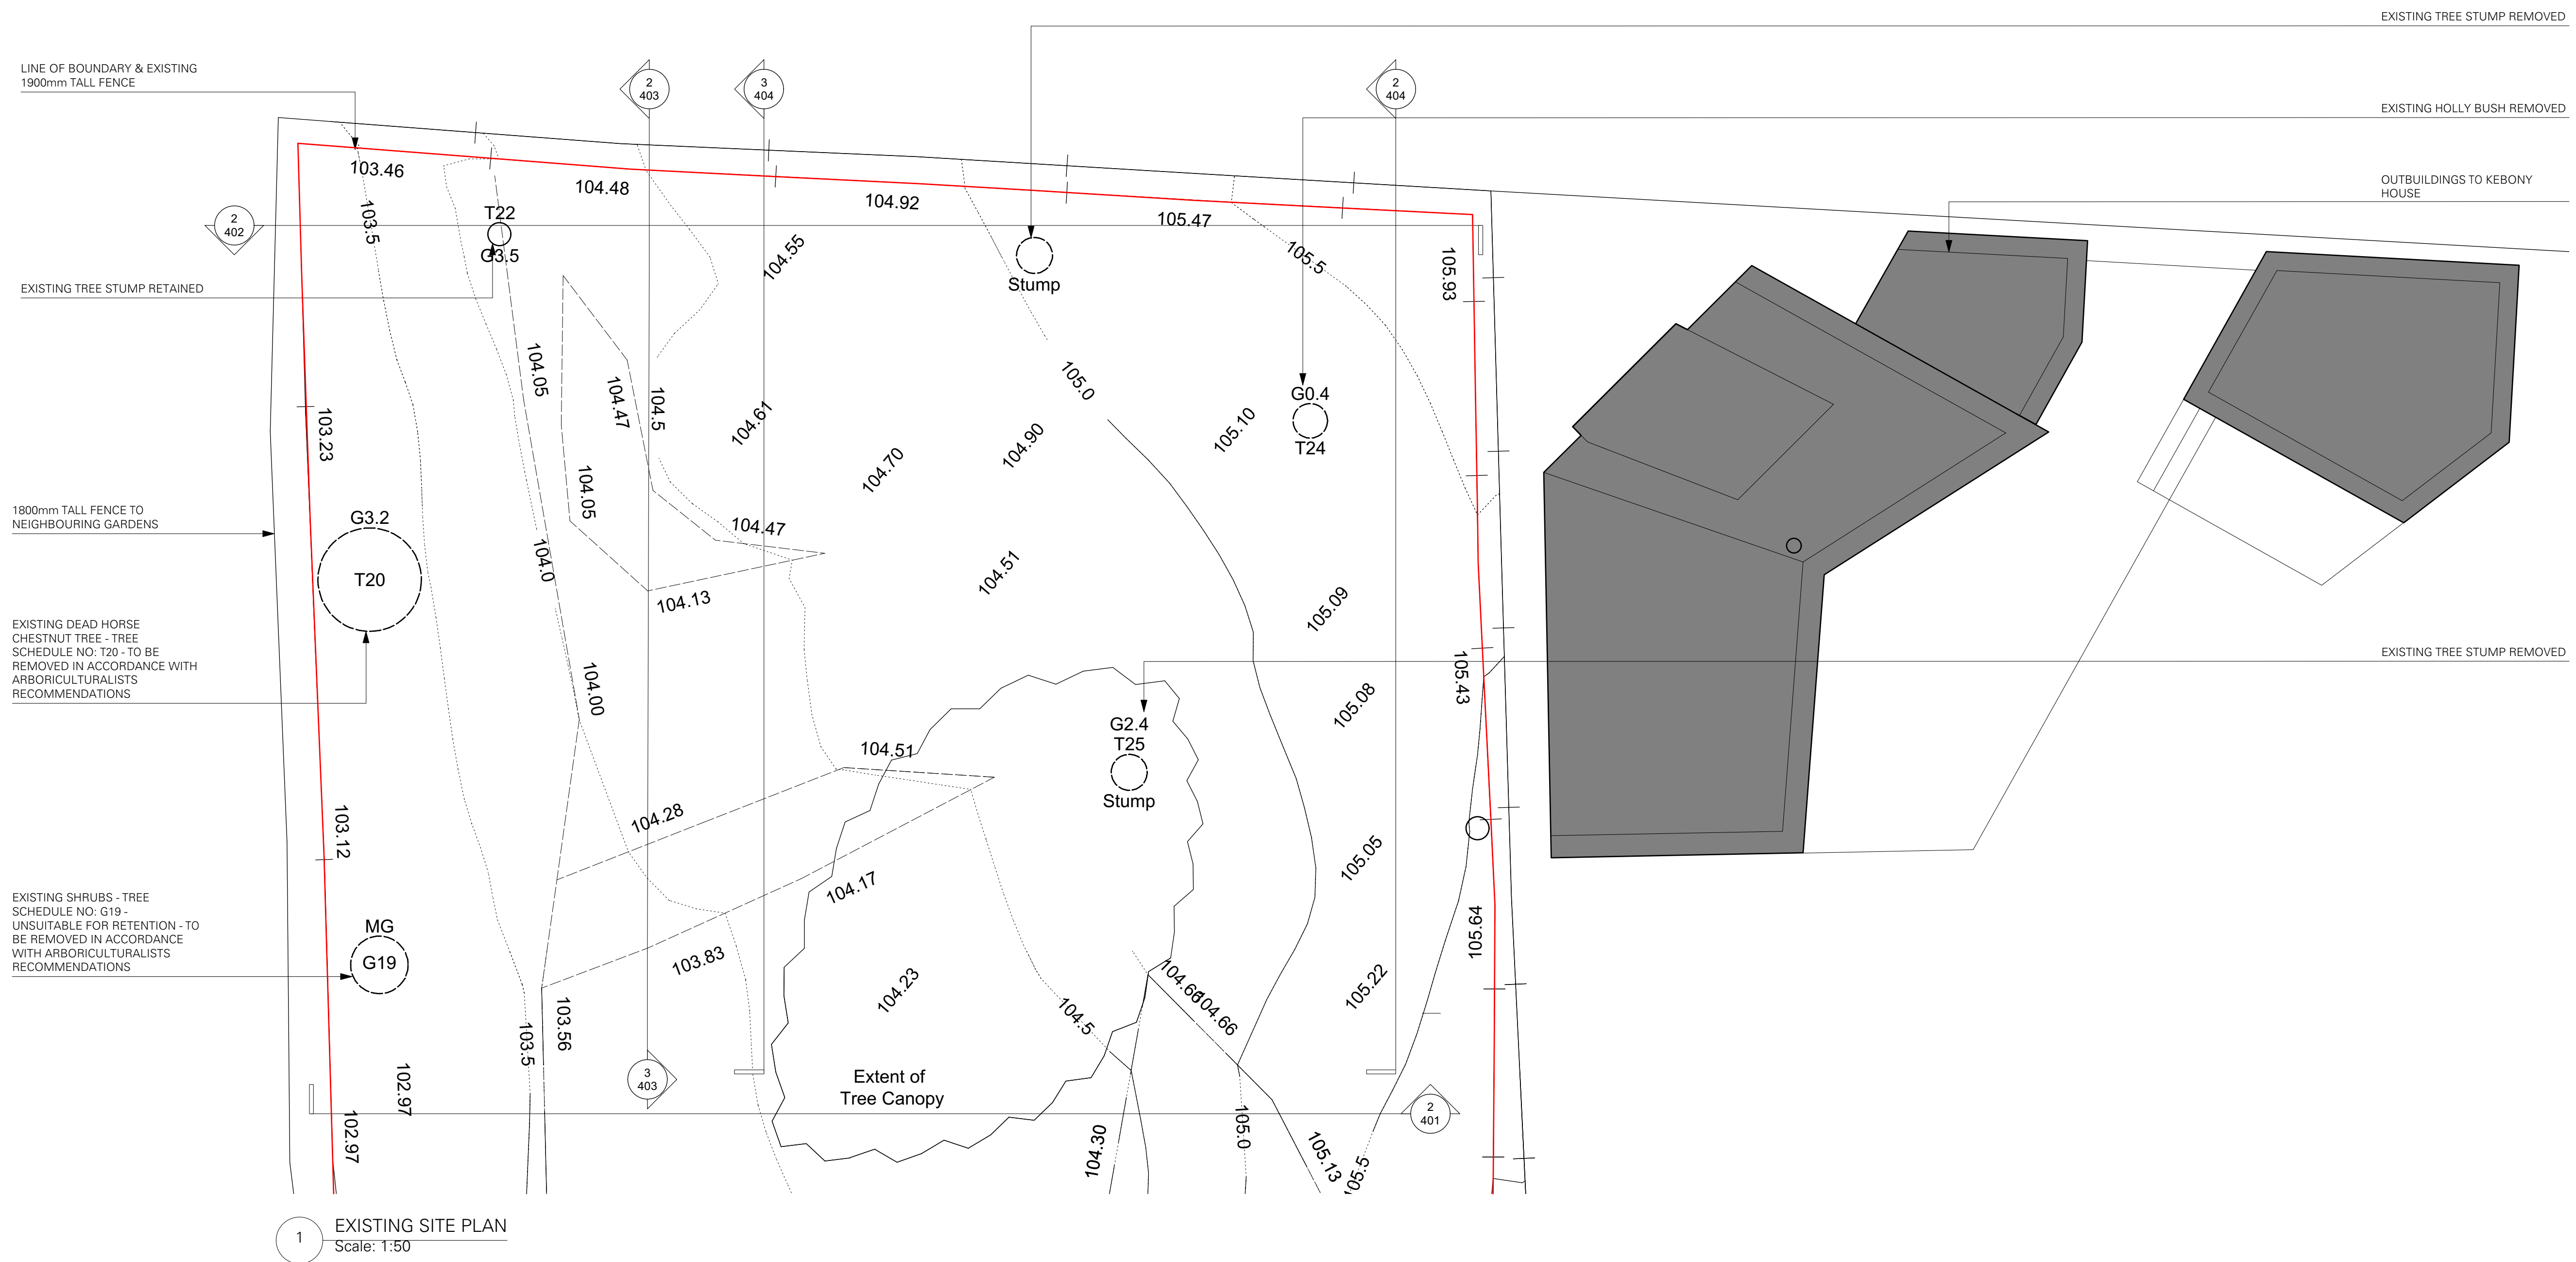

## NOTES

SITE BOUNDARY 

|       |                |            |      |
|-------|----------------|------------|------|
|       |                |            |      |
|       |                |            |      |
| LH    | FOR PLANNING   | 19/01/2022 | P0   |
| CHECK | REVISION NOTES | DATE       | REV. |

28 REDINGTON ROAD, LONDON NW3 7RB

## EXISTING SITE PLAN


FOR PLANNING

DRAWING STATUS

|                       |                                 |                           |                  |
|-----------------------|---------------------------------|---------------------------|------------------|
| <b>350</b><br>JOB NO. | <b>1:50</b><br>SCALE (AS SHOWN) | <b>400</b><br>DRAWING NO. | <b>P0</b><br>REV |
|-----------------------|---------------------------------|---------------------------|------------------|

$$\frac{TC}{A}$$

Thomas Croft Architects  
Studio 117  
Great Western Studios  
65 Alfred Road  
London, W2 5EU  
United Kingdom  
  
+44 (0)20 8962 0066  
email@thomascroft.com  
www.thomascroft.com

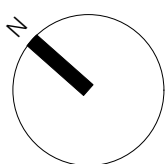

SCALE 1:50 @ A1

