



- Existing chimney stack brickwork and pots (retained / repaired)
- Existing clay roof tiles, battens and sarking felt (to be renewed)
- Lead dormer roof coverings (to be renewed)
- Lead dormer cheek coverings (to be renewed)
- Fascias and rainwater goods (to be renewed)
- Existing bay window lead roof (to be renewed)

CLIENT
Ms Arlene Phillips & Mr Angus Ion

PROJECT
**9 Perceval Avenue,
 London NW3 4PY**


TITLE
Existing Front Elevation

SCALE (@ A3) PROJECT NUMBER
1 : 50 2202

DRAWING NUMBER
2202 FS P052



t: +44 20 3432 1341
 e: studio@fabric-space.com
 www.fabric-space.com

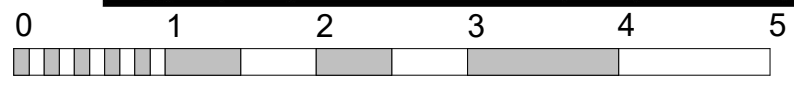

SCALE 1:50 @ A3

Application Site