

SCALE 1:50 @ A3


Existing chimney stack brickwork and pots  
(retained / repaired)

Existing clay roof tiles, battens and sarking felt  
(to be renewed)

Lead dormer roof coverings (to be renewed)

Lead dormer cheek coverings (to be renewed)

Fascias and rainwater goods (to be renewed)

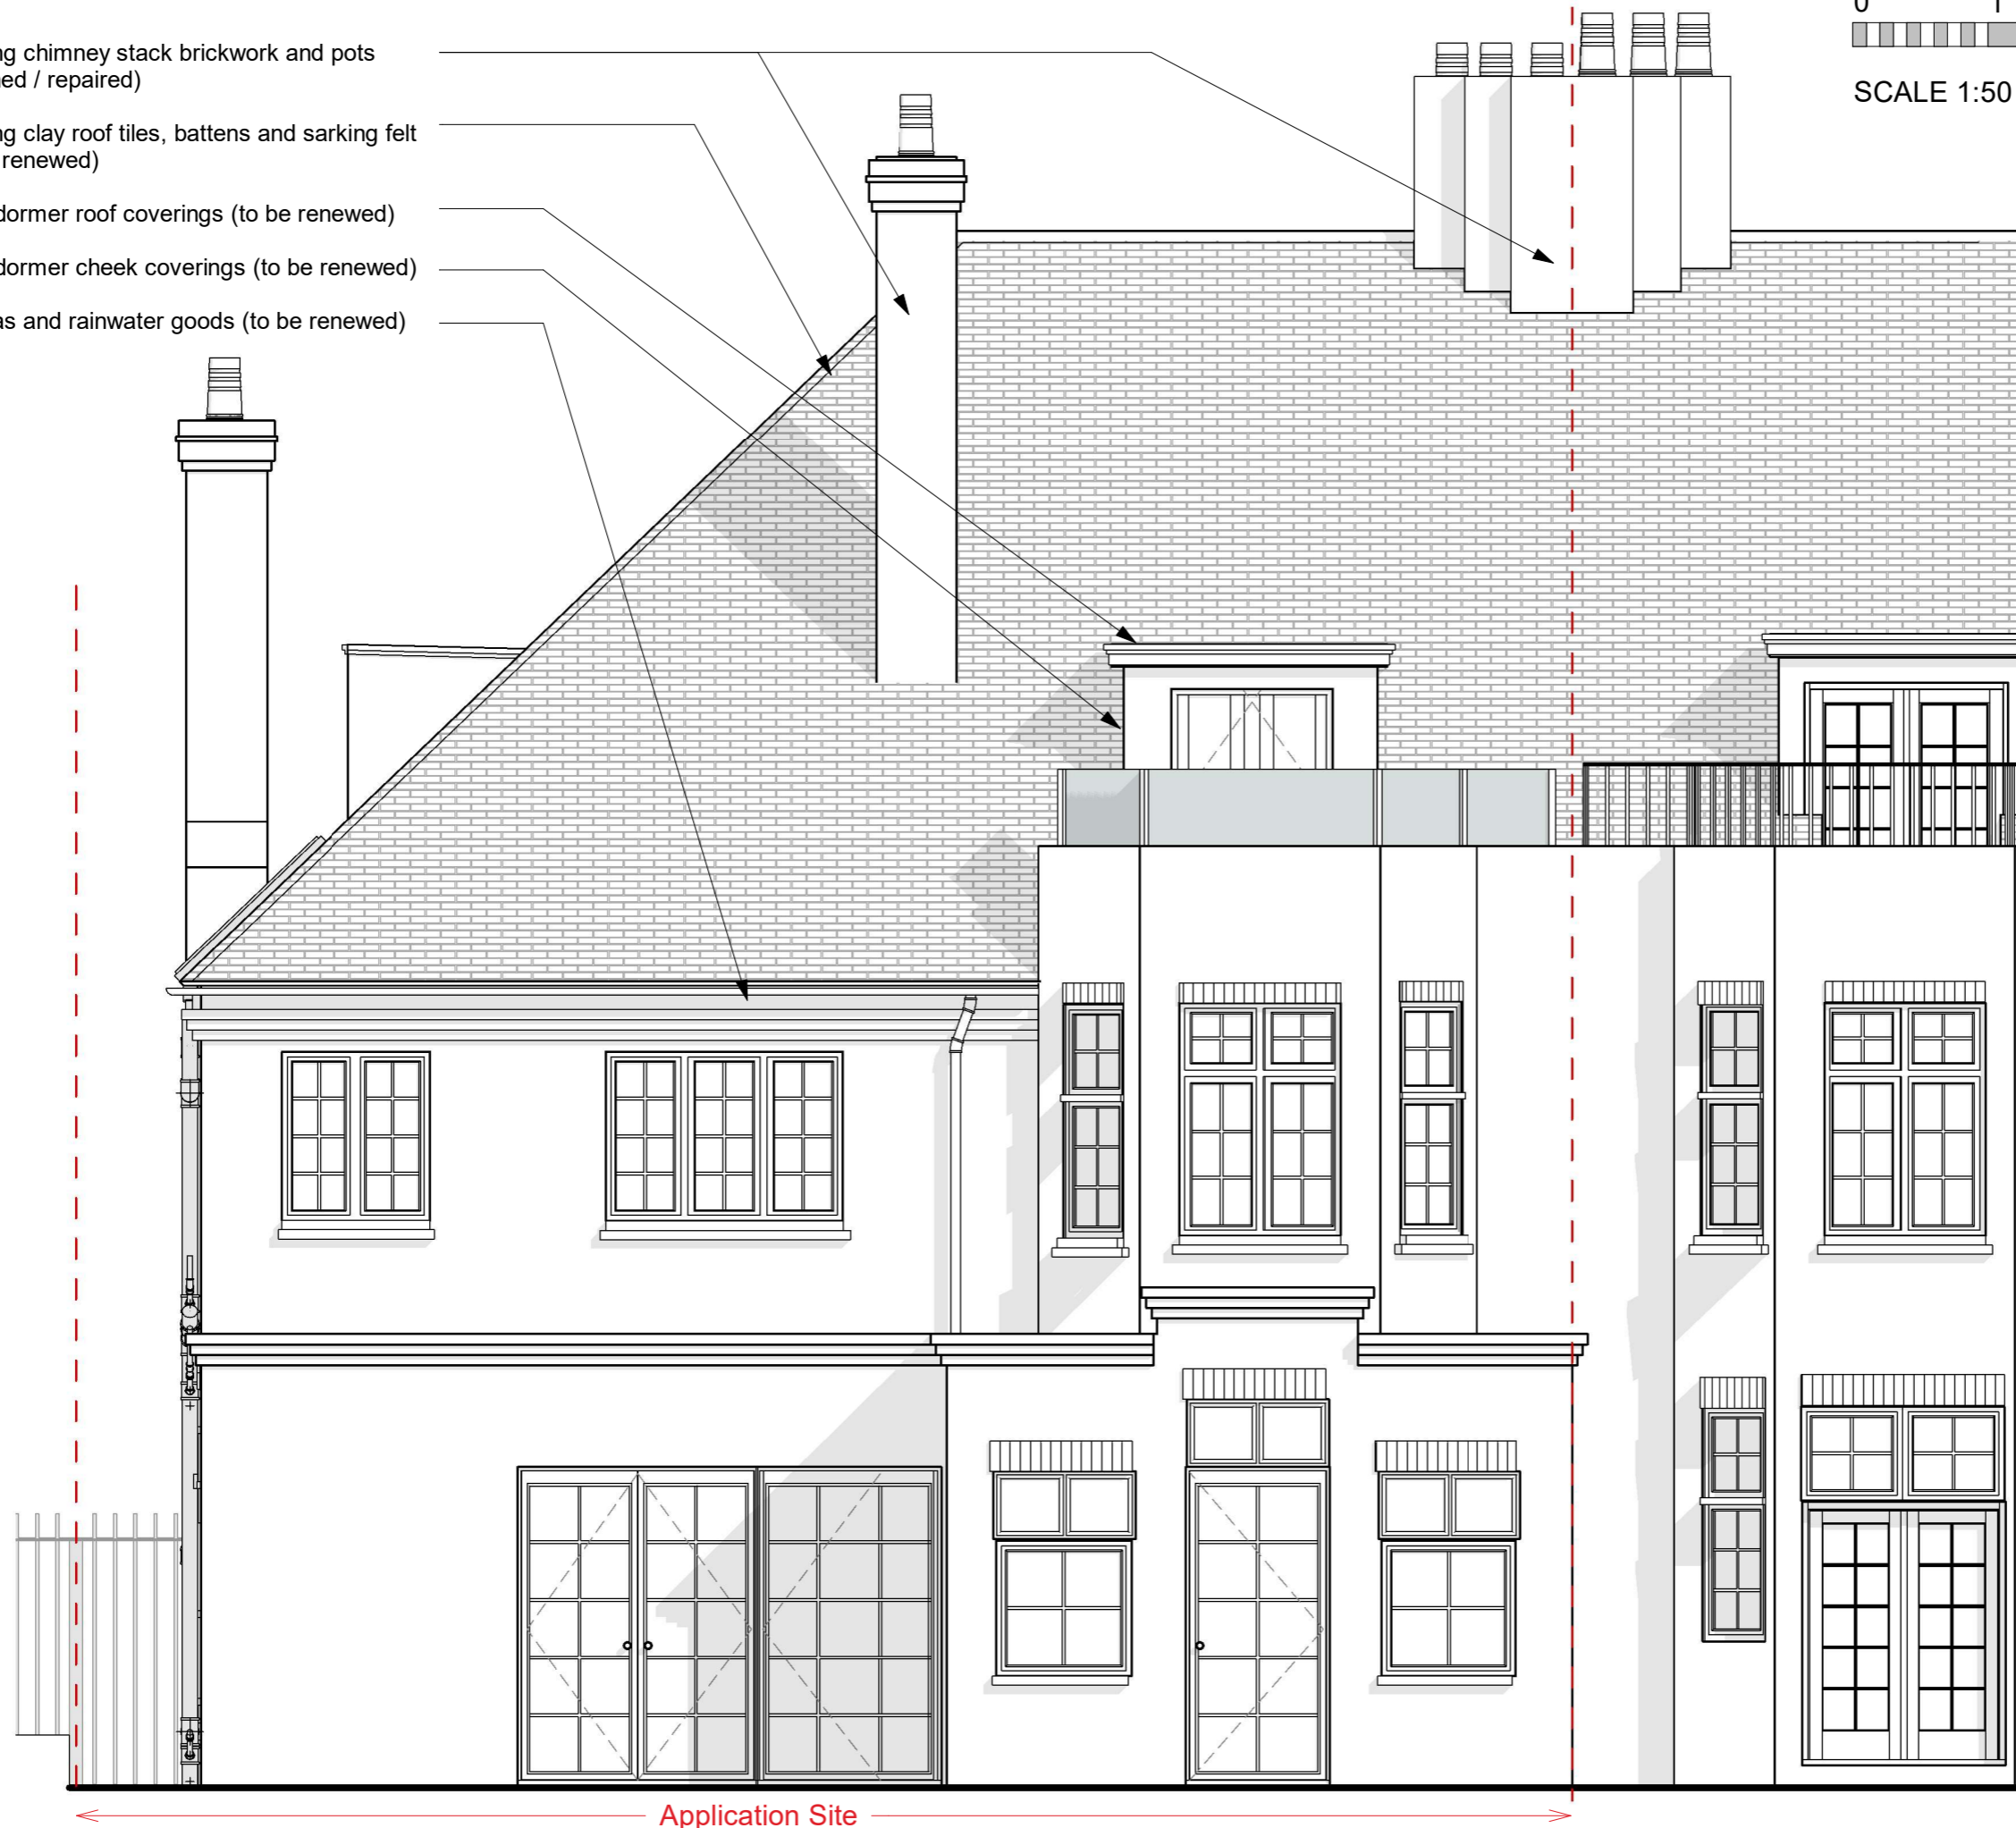

← Application Site →

CLIENT

Ms Arlene Phillips & Mr Angus Ion

PROJECT

9 Perceval Avenue,  
London NW3 4PY

TITLE

Existing Rear Elevation

SCALE (@ A3)

1 : 50

PROJECT NUMBER

2202

DRAWING NUMBER

2202 FS P054

faboric  
space

t: +44 20 3432 1341

e: studio@fabric-space.com

www.fabric-space.com