

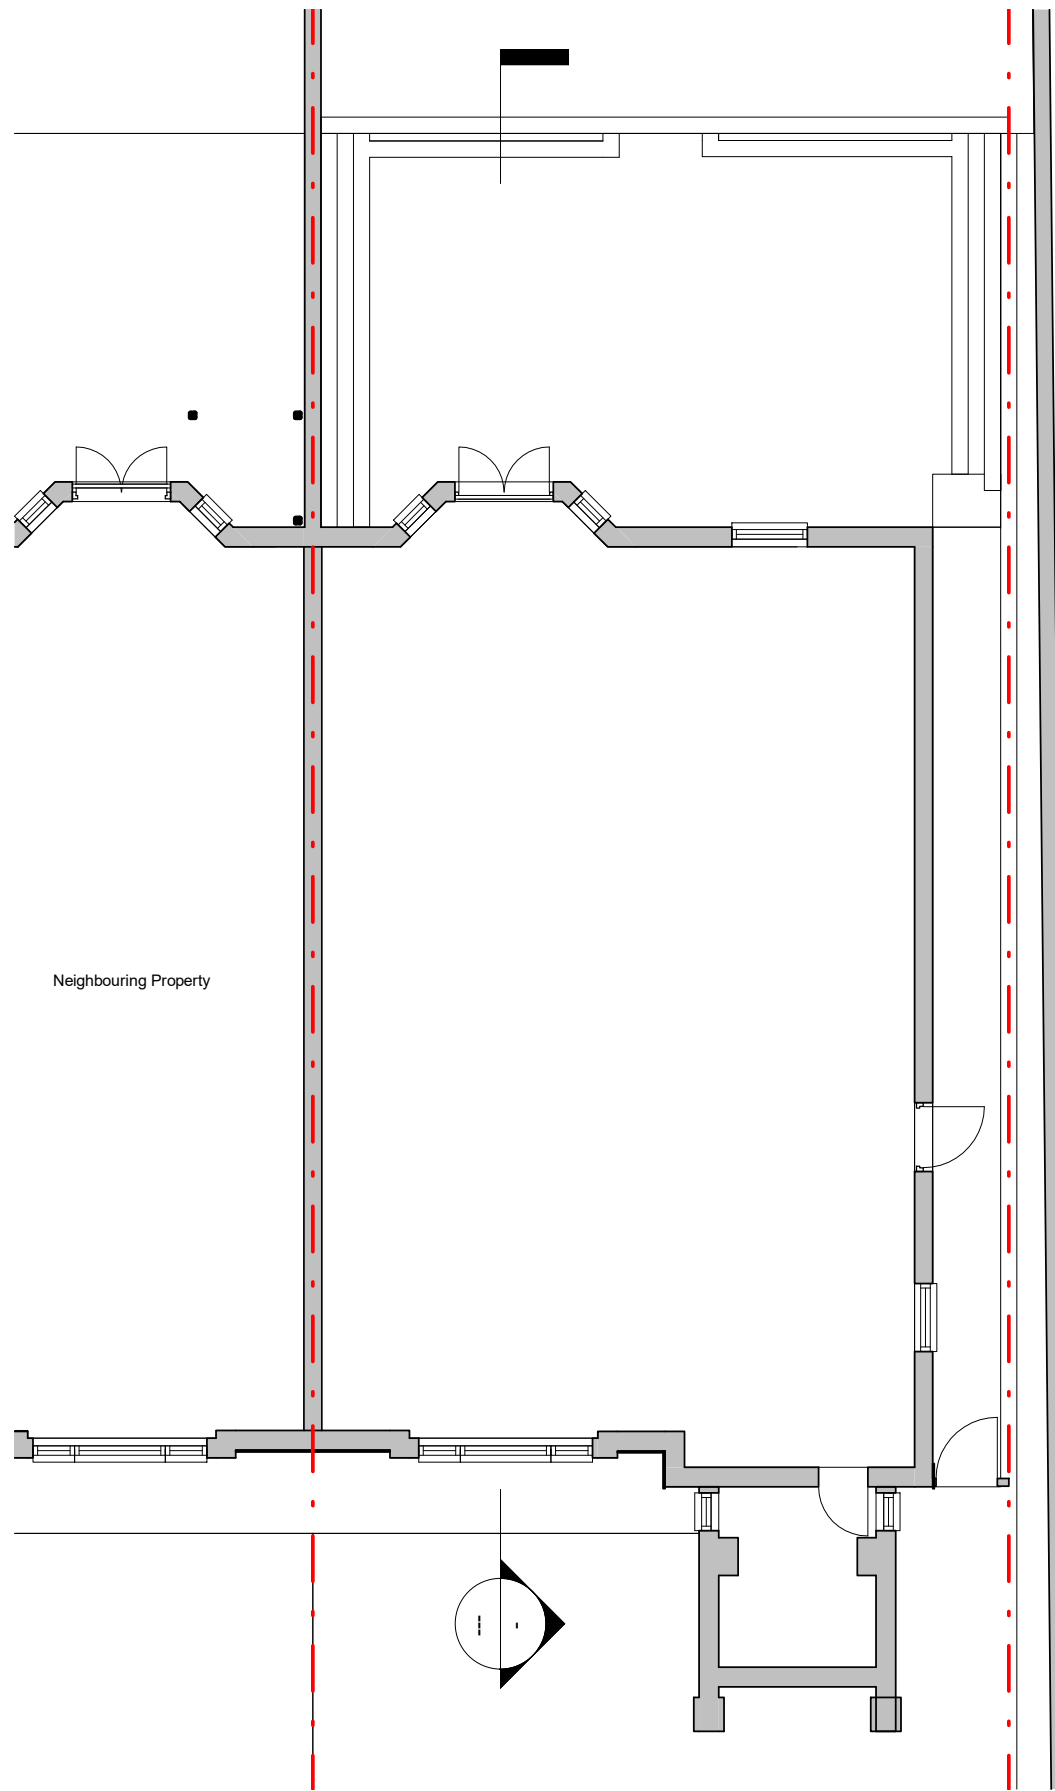



DO NOT SCALE FROM THE DRAWING.
ALL DIMENSION TO BE CHECKED ON SITE.
COPYRIGHT RESERVED.

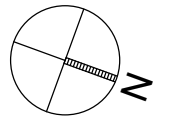

Lower Ground Floor Plan

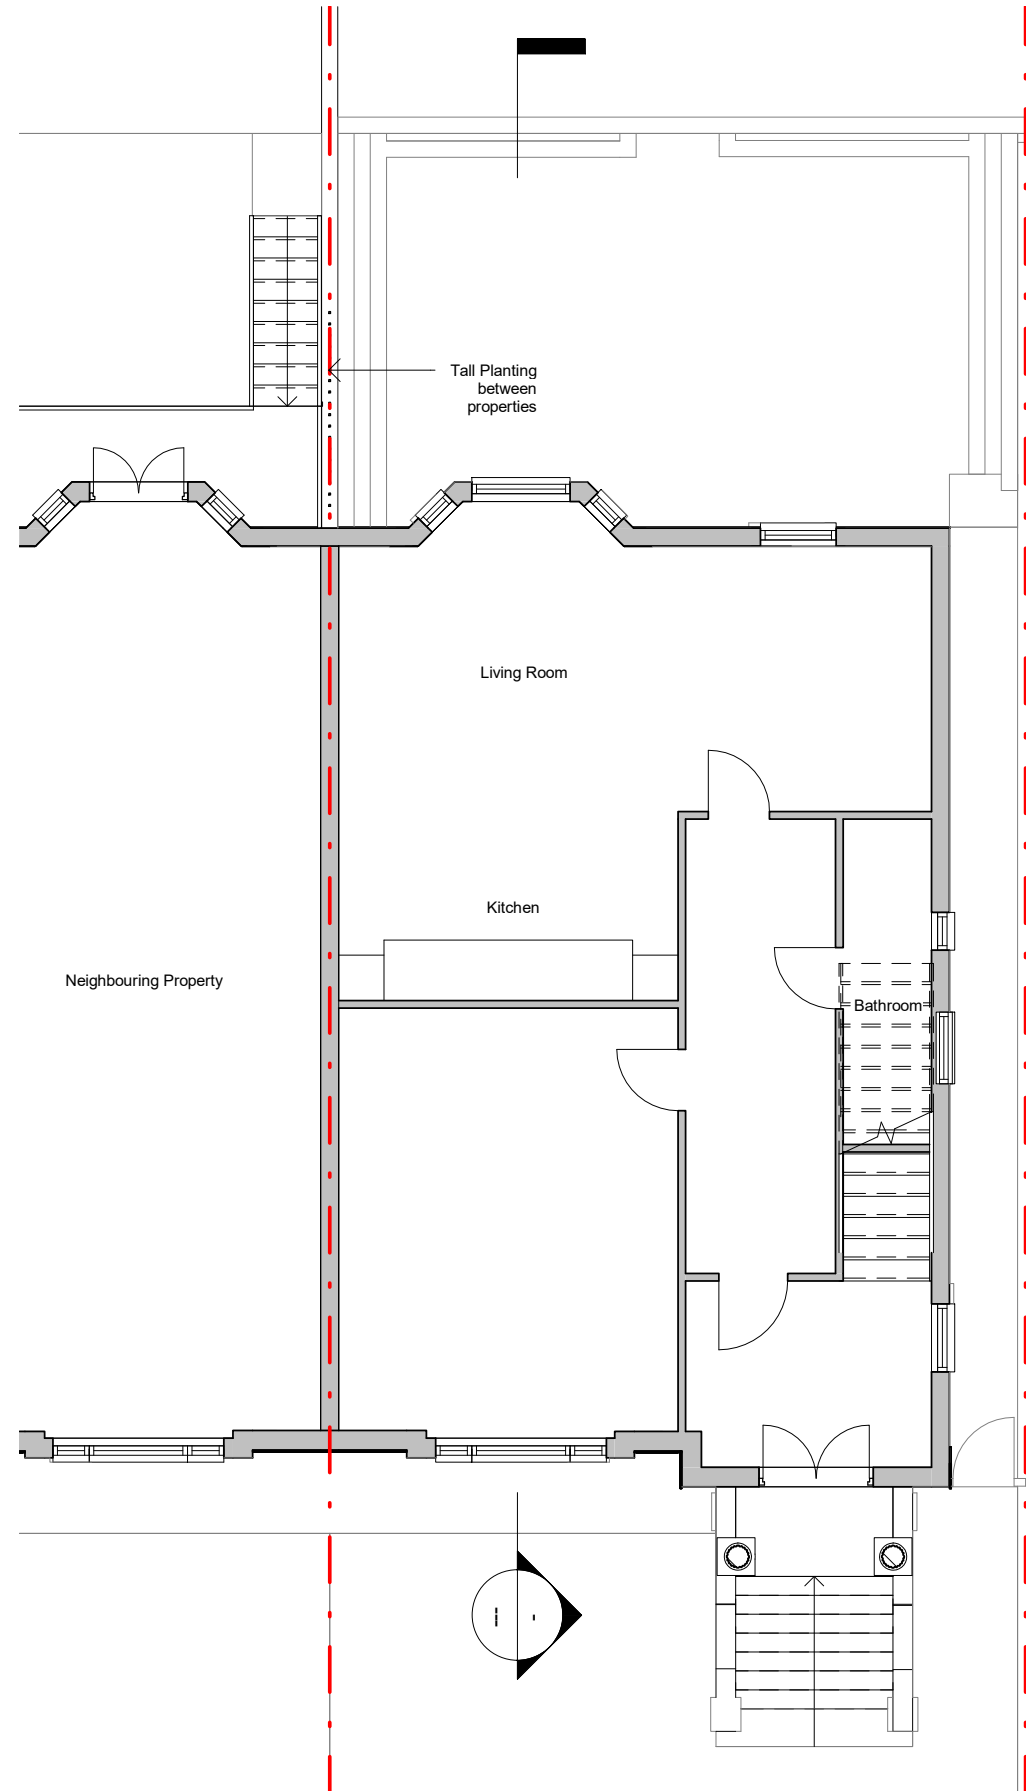

Ground Floor Plan

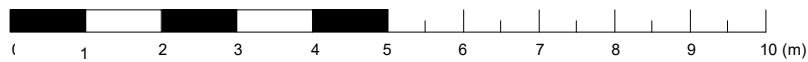

*	Full Planning Application	AG	10.02.2022
REVISSUE	NOTE	DRN	DATE

SCALE	DATE	DRN	CHK
1:100@A3	26.01.2022	AG	MH

PROJECT
47 Priory Road, London, NW6
4NS

DRAWING
Existing Lower Ground and
Ground Floor

bubble architects
STUDIO 205 THE BUSWORKS
39-41 NORTH ROAD
LONDON N7 9DP
WWW.BUBBLEARCHITECTS.CO.UK

JOB NO	DRAWING NO	REV
022011	P-LG/00-D-002	*