

1 Existing Basement Floor
1:100

Key

- 132 Royal College Street, Camden, NW1 0TA
- 134 Royal College Street, Camden, NW1 0TA
- 136 Royal College Street, Camden, NW1 0TA

Key

- 132 Royal College Street, Camden, NW1 0TA
- 134 Royal College Street, Camden, NW1 0TA
- 136 Royal College Street, Camden, NW1 0TA



2 Existing Ground Floor
1:100

NOTES:



1. THIS DRAWING IS COPYRIGHT AND MUST NOT BE REPRODUCED IN WHOLE OR IN PART WITHOUT WRITTEN PERMISSION OF GAA DESIGN.
2. THIS DRAWING REPRESENTS DESIGN INTENT AND CONCEPT ONLY. HENCE IT CAN BE SCALED FOR PLANNING PURPOSES ONLY.
3. THIS DOCUMENT AND ALL ASSOCIATED DOCUMENTS ARE PREPARED FOR SPECIFIC SITE AND EVENT, AND INCORPORATE CALCULATIONS AND MEASUREMENTS AVAILABLE FROM THE CLIENT AT THE TIME OF DRAFTING.
4. THE RECIPIENT AGREES TO PROTECT THE CONTENTS FROM DISTRIBUTION AND DISSEMINATION EXCEPT AS REQUIRED FOR THE SPECIFIC EVENT NAMED, WITHOUT THE WRITTEN PERMISSION OF THE DESIGNER.
5. USE OF THIS DESIGN IS GRANTED TO THE CLIENT FOR THE SPECIFIC AND NAMED EVENT ONLY.

COPYRIGHT © 2019

REV	DATE	DESCRIPTION	APPR

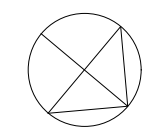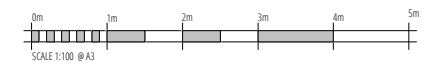

<p>PROJECT NAME 132 Royal College Street,</p> <p>DRAWING TITLE Existing Floor Plans</p> <p>PROJECT NUMBER 19023</p> <p>SCALE 1:100</p>	<p>DOCUMENT NUMBER 19023-GAA-ZZ-DR-T-0304</p> <p>DATE 03/02/22</p> <p>PURPOSE For Stage Approval</p>	<table style="width: 100%; border-collapse: collapse;"> <tr> <td>DRAWN</td> <td>CHECK</td> </tr> <tr> <td>RP</td> <td>CS</td> </tr> <tr> <td>STATUS</td> <td>REVISED</td> </tr> <tr> <td>S4</td> <td>P03</td> </tr> <tr> <td>REVIEWED</td> <td>APPROVED</td> </tr> <tr> <td>SB</td> <td>SB</td> </tr> </table>	DRAWN	CHECK	RP	CS	STATUS	REVISED	S4	P03	REVIEWED	APPROVED	SB	SB	<p style="font-size: 8px; margin-top: 5px;">© GAA DESIGN LTD A3</p>
DRAWN	CHECK														
RP	CS														
STATUS	REVISED														
S4	P03														
REVIEWED	APPROVED														
SB	SB														

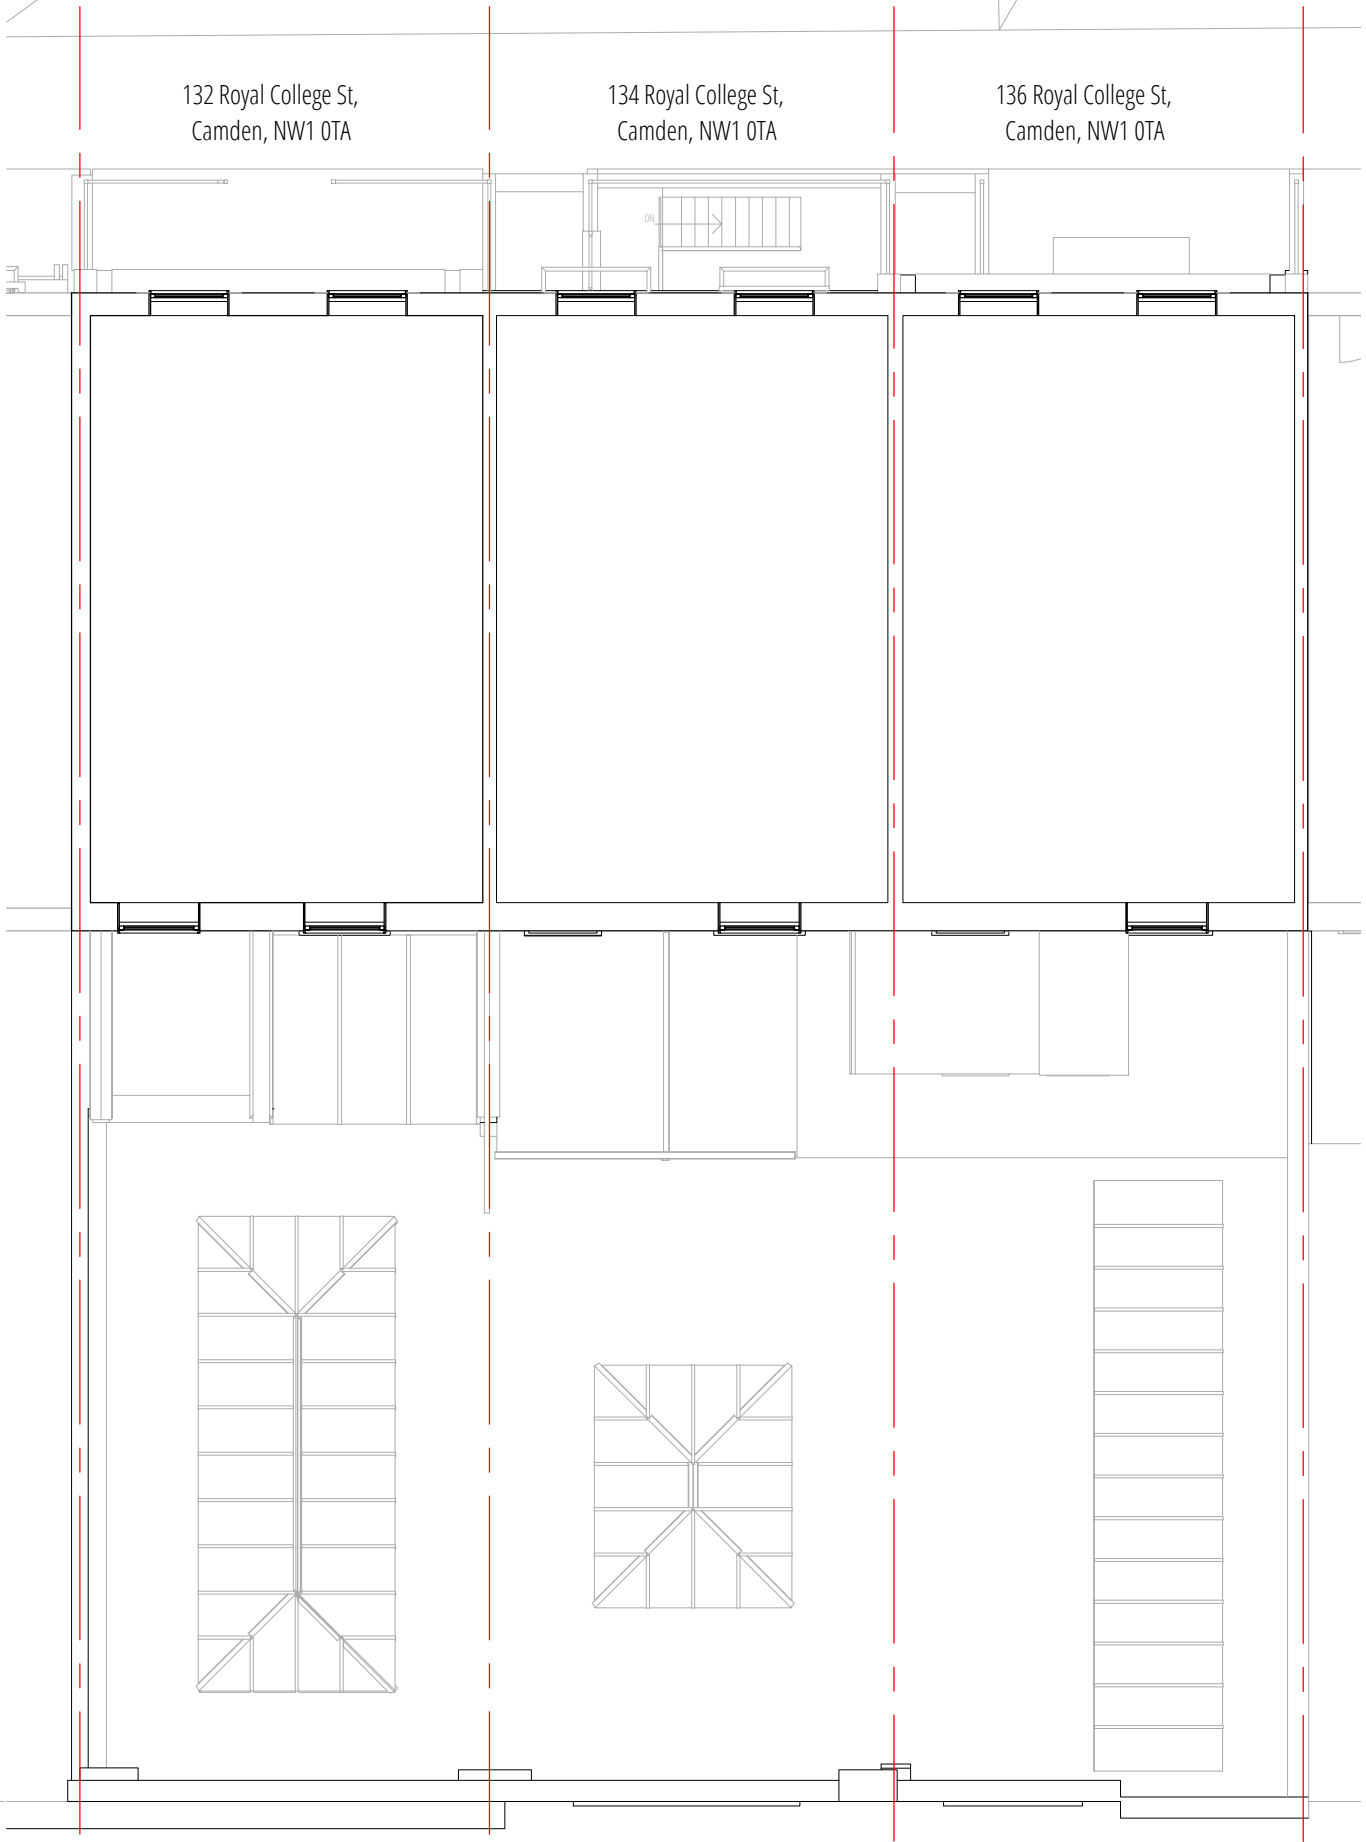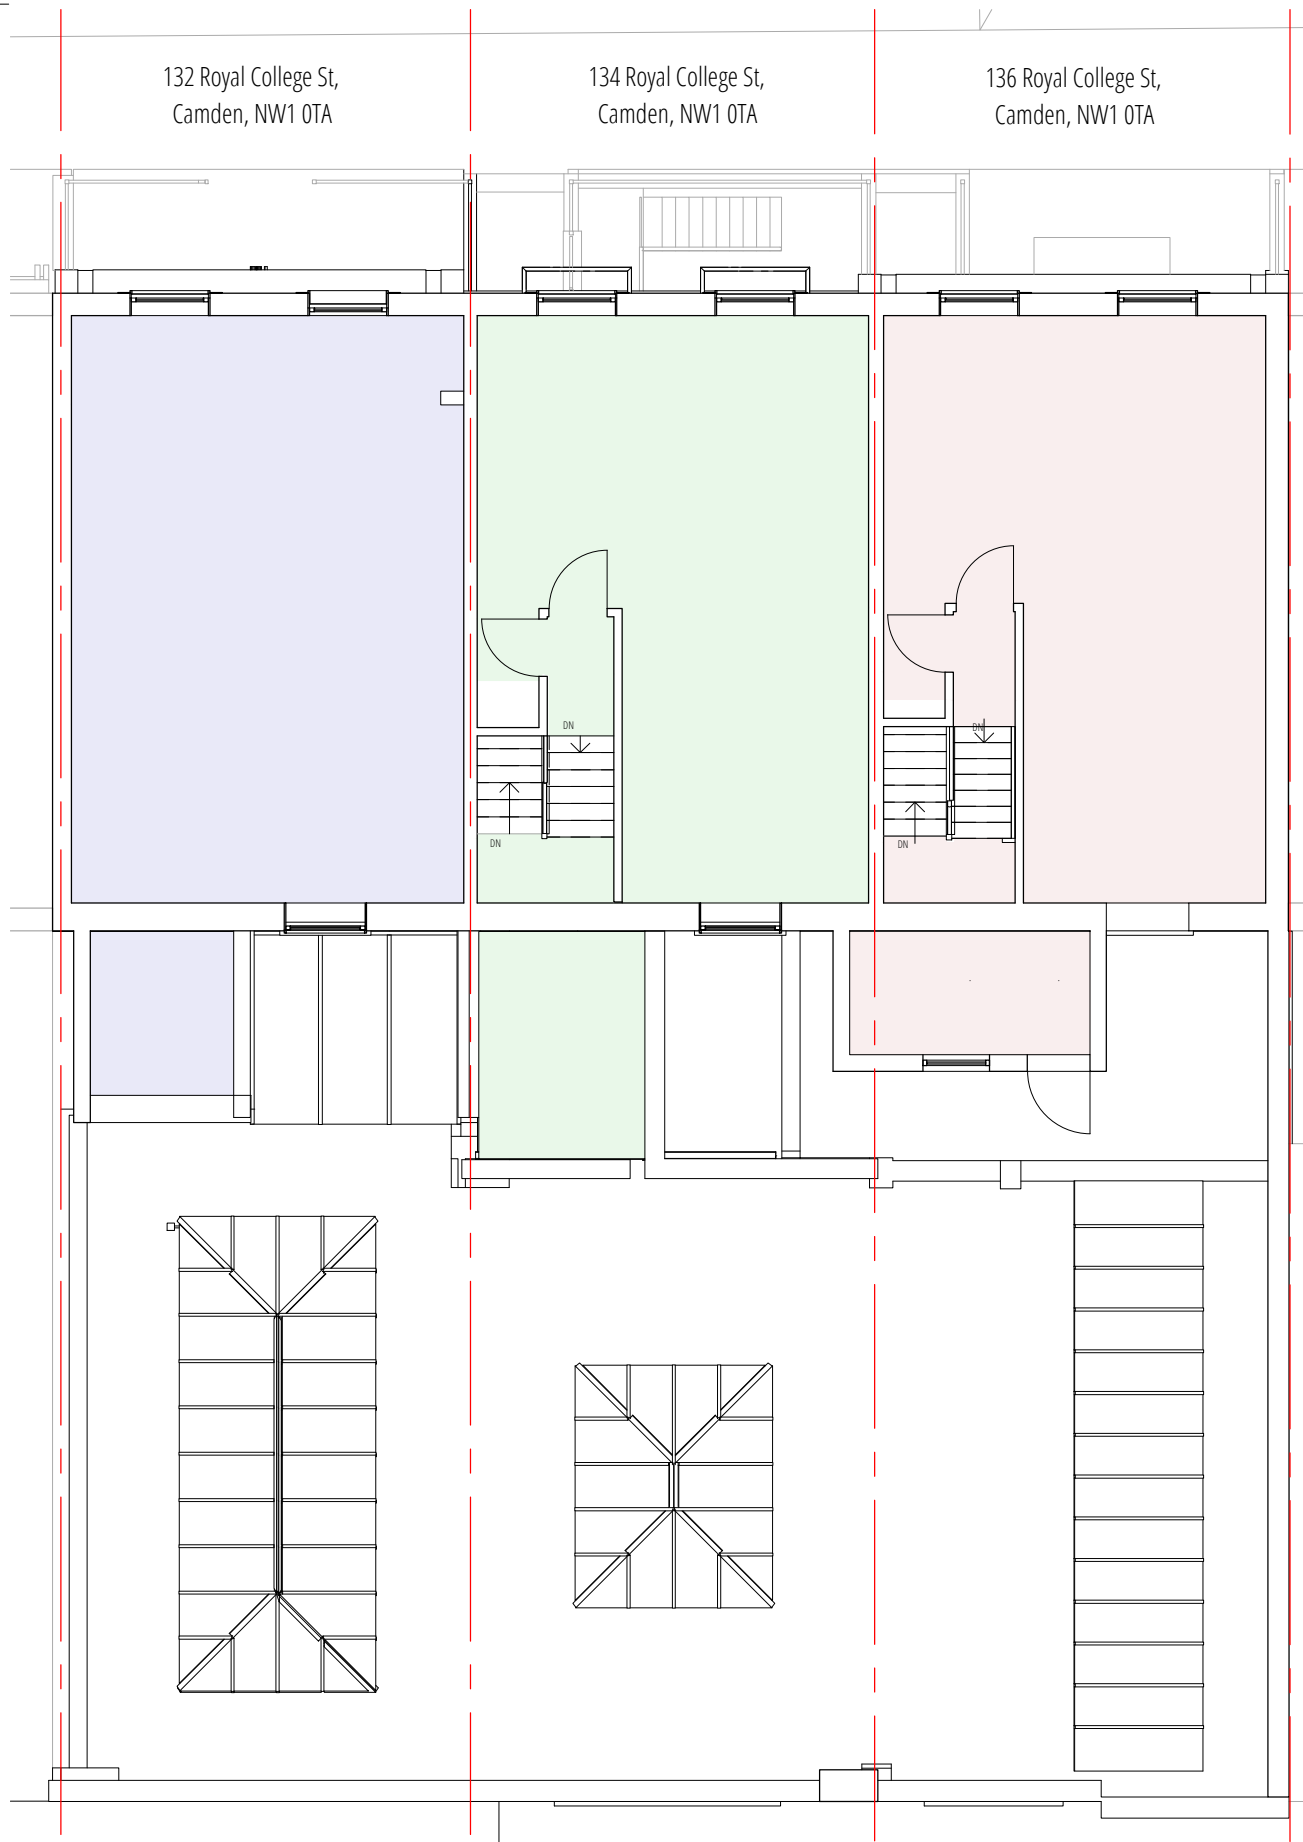



- Key**
- 132 Royal College Street, Camden, NW1 0TA
 - 134 Royal College Street, Camden, NW1 0TA
 - 136 Royal College Street, Camden, NW1 0TA

1 Existing First Floor Plan
1 : 100


2 Existing Second Floor Plan
1 : 100

NOTES:
 1. THIS DRAWING IS COPYRIGHT AND MUST NOT BE REPRODUCED IN WHOLE OR IN PART WITHOUT WRITTEN PERMISSION OF GAA DESIGN.
 2. THIS DRAWING REPRESENTS DESIGN INTENT AND CONCEPT ONLY. HENCE IT CAN BE SCALED FOR PLANNING PURPOSES ONLY.
 3. THIS DOCUMENT AND ALL ASSOCIATED DOCUMENTS ARE PREPARED FOR SPECIFIC SITE AND EVENT, AND INCORPORATE CALCULATIONS AND MEASUREMENTS AVAILABLE FROM THE CLIENT AT THE TIME OF DRAFTING.
 4. THE RECIPIENT AGREES TO PROTECT THE CONTENTS FROM DISTRIBUTION AND DISSEMINATION EXCEPT AS REQUIRED FOR THE SPECIFIC EVENT NAMED, WITHOUT THE WRITTEN PERMISSION OF THE DESIGNER.
 5. USE OF THIS DESIGN IS GRANTED TO THE CLIENT FOR THE SPECIFIC AND NAMED EVENT ONLY.
 COPYRIGHT © 2019


REV	DATE	DESCRIPTION	APPR

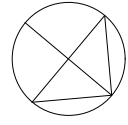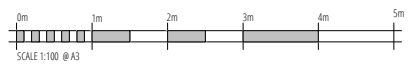

PROJECT NAME 132 Royal College Street, Existing Floor Plans	DOCUMENT NUMBER 19023-GAA-ZZ-DR-T-0305	DATE 03/02/22	DRAWN RP	CHECK CS
PROJECT NUMBER 19023	SCALE 1:100	PURPOSE For Stage Approval	STATUS S4	Rev. No. P04
			REVIEWED SB	APPROVED SB



© GAA DESIGN LTD
A3

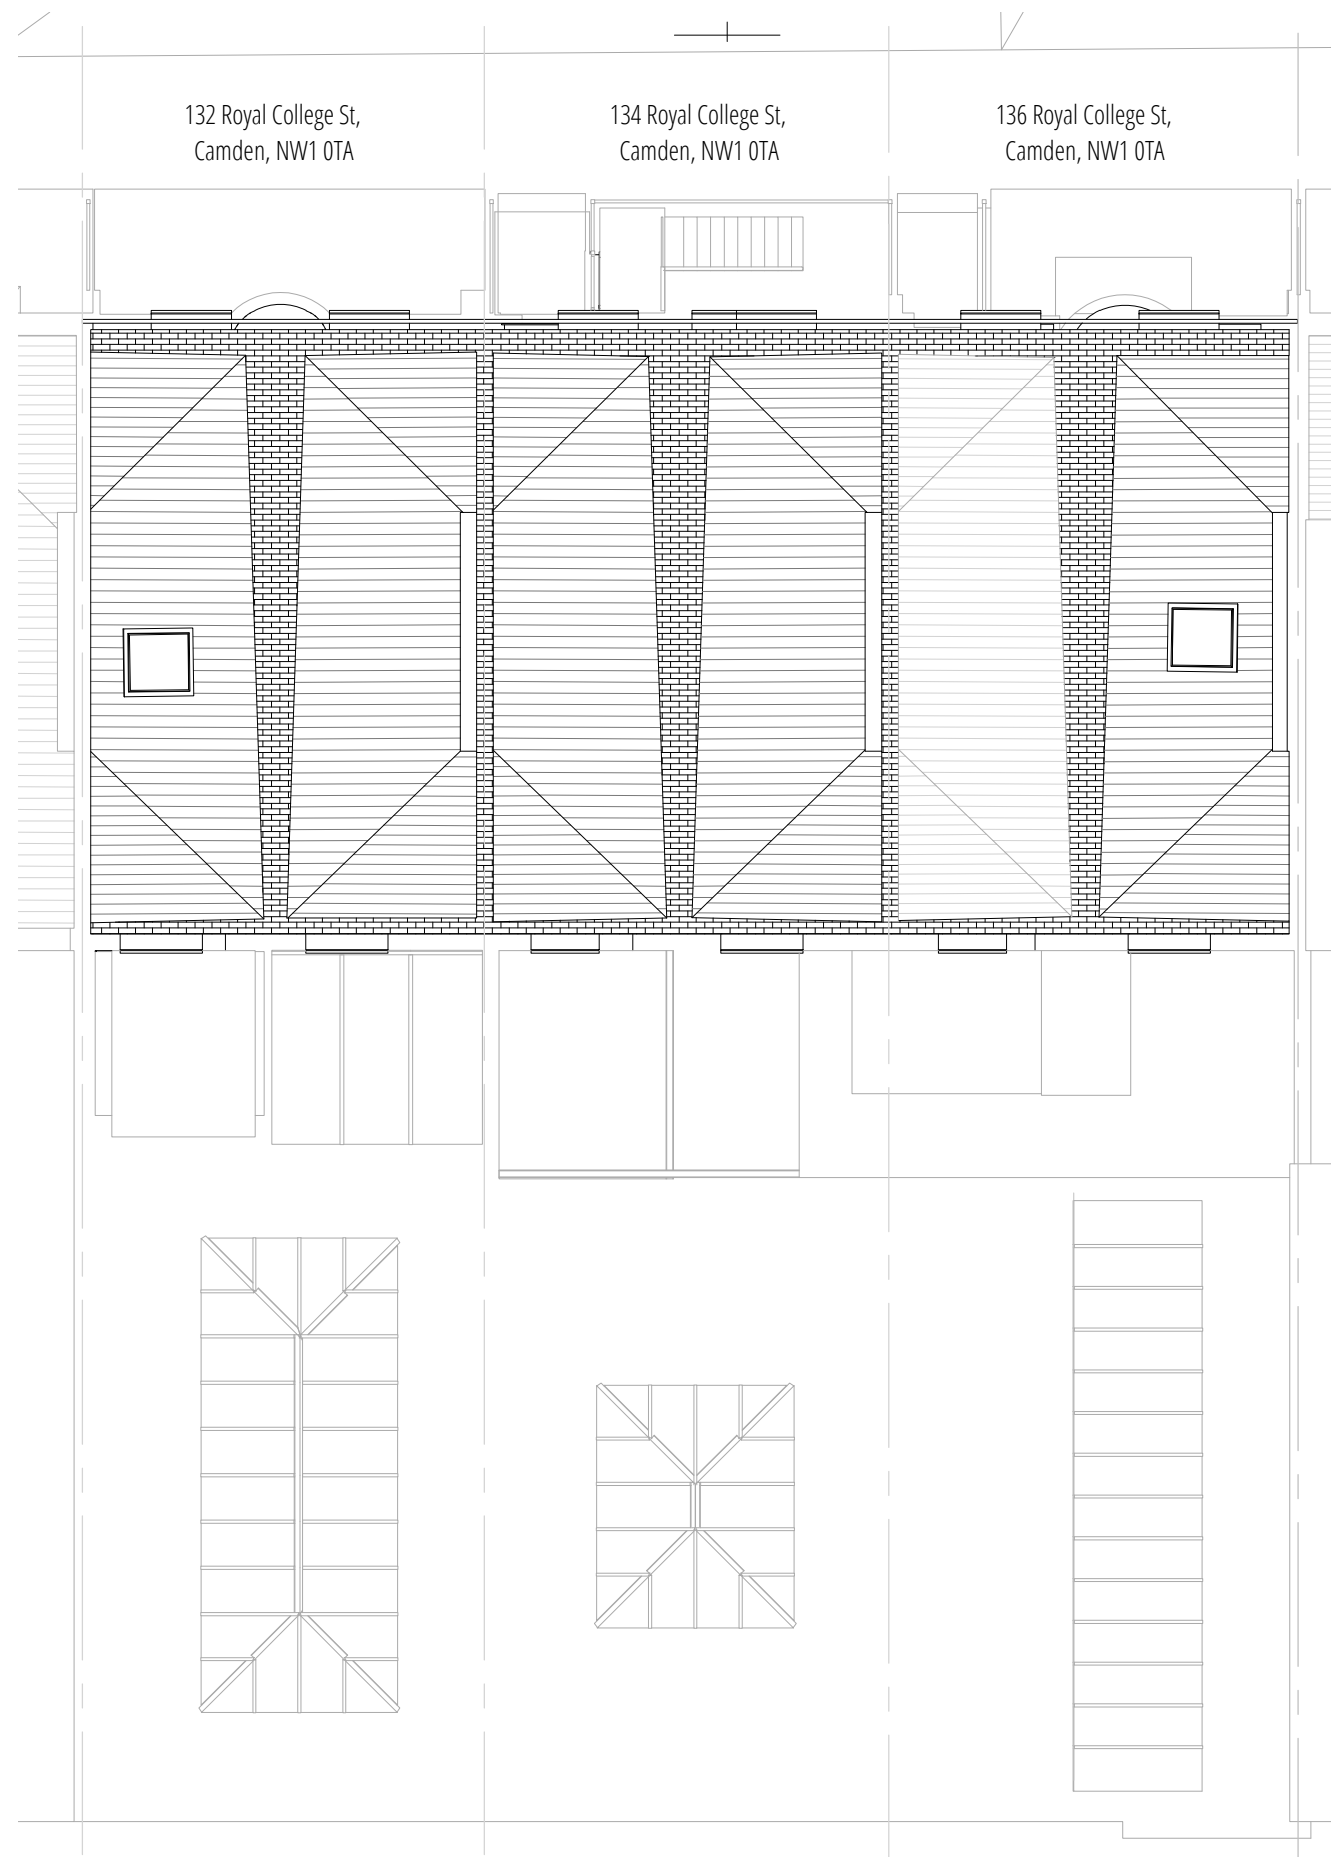



1 Existing Roof Plan
1:100

NOTES

1. THIS DRAWING IS COPYRIGHT AND MUST NOT BE REPRODUCED IN WHOLE OR IN PART WITHOUT WRITTEN PERMISSION OF GAA DESIGN.
2. THIS DRAWING REPRESENTS DESIGN INTENT AND CONCEPT ONLY. HENCE IT CAN BE SCALED FOR PLANNING PURPOSES ONLY.
3. THIS DOCUMENT AND ALL ASSOCIATED DOCUMENTS ARE PREPARED FOR SPECIFIC SITE AND EVENT, AND INCORPORATE CALCULATIONS AND MEASUREMENTS AVAILABLE FROM THE CLIENT AT THE TIME OF DRAFTING.
4. THE RECIPIENT AGREES TO PROTECT THE CONTENTS FROM DISTRIBUTION AND DISSEMINATION EXCEPT AS REQUIRED FOR THE SPECIFIC EVENT NAMED, WITHOUT THE WRITTEN PERMISSION OF THE DESIGNER.
5. USE OF THIS DESIGN IS GRANTED TO THE CLIENT FOR THE SPECIFIC AND NAMED EVENT ONLY.

COPYRIGHT © 2019

REV	DATE	DESCRIPTION	APPR

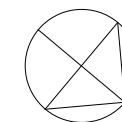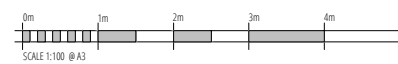

PROJECT NAME
132 Royal College Street,
Existing Roof Plan
PROJECT NUMBER
19023


SCALE
1:100

PURPOSE
For Stage Approval

DOCUMENT NUMBER
19023-GAA-ZZ-XX-DR-T-0306

DATE	26/11/21	DRAWN	RP	CHECK	CS
STATUS	S4	REV.No.	P03	REVIEWED	CS
				APPROVED	CS



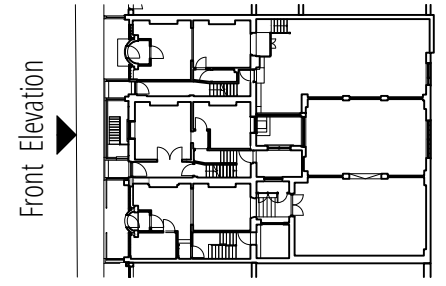

1 Existing Front Elevation
1:100



No alterations on this Elevation

NOTES:

1. THIS DRAWING IS COPYRIGHT AND MUST NOT BE REPRODUCED IN WHOLE OR IN PART WITHOUT WRITTEN PERMISSION OF GAA DESIGN.
2. THIS DRAWING REPRESENTS DESIGN INTENT AND CONCEPT ONLY. HENCE IT CAN BE SCALED FOR PLANNING PURPOSES ONLY.
3. THIS DOCUMENT AND ALL ASSOCIATED DOCUMENTS ARE PREPARED FOR SPECIFIC SITE AND EVENT, AND INCORPORATE CALCULATIONS AND MEASUREMENTS AVAILABLE FROM THE CLIENT AT THE TIME OF DRAFTING.
4. THE RECIPIENT AGREES TO PROTECT THE CONTENTS FROM DISTRIBUTION AND DISSEMINATION EXCEPT AS REQUIRED FOR THE SPECIFIC EVENT NAMED, WITHOUT THE WRITTEN PERMISSION OF THE DESIGNER.
5. USE OF THIS DESIGN IS GRANTED TO THE CLIENT FOR THE SPECIFIC AND NAMED EVENT ONLY.

COPYRIGHT © 2019


REV	DATE	DESCRIPTION	APPR

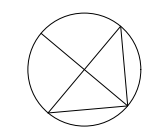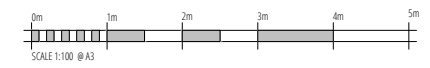

PROJECT NAME 132 Royal College Street, Existing Front Elevation	DOCUMENT NUMBER 19023-GAA-ZZ-XX-DR-T-0307
PROJECT NUMBER 19023	SCALE 1:100
PURPOSE For Stage Approval	DATE 26/11/21
	DRAWN RP
	CHECK CS
	STATUS S4
	Rev.No. P01
	REVIEWED CS
	APPROVED CS





©GAA DESIGN LTD
A3

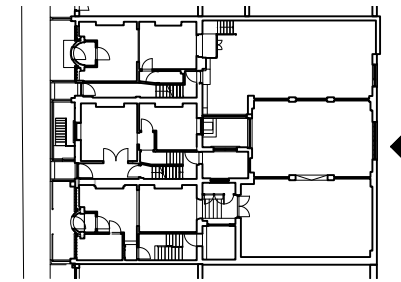

1 Existing Rear Elevation
1:100

- NOTES:
1. THIS DRAWING IS COPYRIGHT AND MUST NOT BE REPRODUCED IN WHOLE OR IN PART WITHOUT WRITTEN PERMISSION OF GAA DESIGN.
 2. THIS DRAWING REPRESENTS DESIGN INTENT AND CONCEPT ONLY. HENCE IT CAN BE SCALED FOR PLANNING PURPOSES ONLY.
 3. THIS DOCUMENT AND ALL ASSOCIATED DOCUMENTS ARE PREPARED FOR SPECIFIC SITE AND EVENT, AND INCORPORATE CALCULATIONS AND MEASUREMENTS AVAILABLE FROM THE CLIENT AT THE TIME OF DRAFTING.
 4. THE RECIPIENT AGREES TO PROTECT THE CONTENTS FROM DISTRIBUTION AND DISSEMINATION EXCEPT AS REQUIRED FOR THE SPECIFIC EVENT NAMED, WITHOUT THE WRITTEN PERMISSION OF THE DESIGNER.
 5. USE OF THIS DESIGN IS GRANTED TO THE CLIENT FOR THE SPECIFIC AND NAMED EVENT ONLY.
- COPYRIGHT © 2019

REV	DATE	DESCRIPTION	APPR

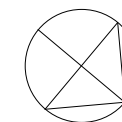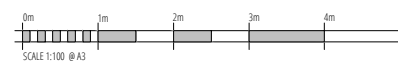

PROJECT NAME
132 Royal College Street,
Existing Rear Elevation
PROJECT NUMBER
19023



SCALE
1:100

PURPOSE
For Stage Approval

DOCUMENT NUMBER
19023-GAA-ZZ-XX-DR-T-0308

DATE	26/11/21	DRAWN	RP	CHECK	CS
STATUS	S4	REVISED	P01	APPROVED	CS



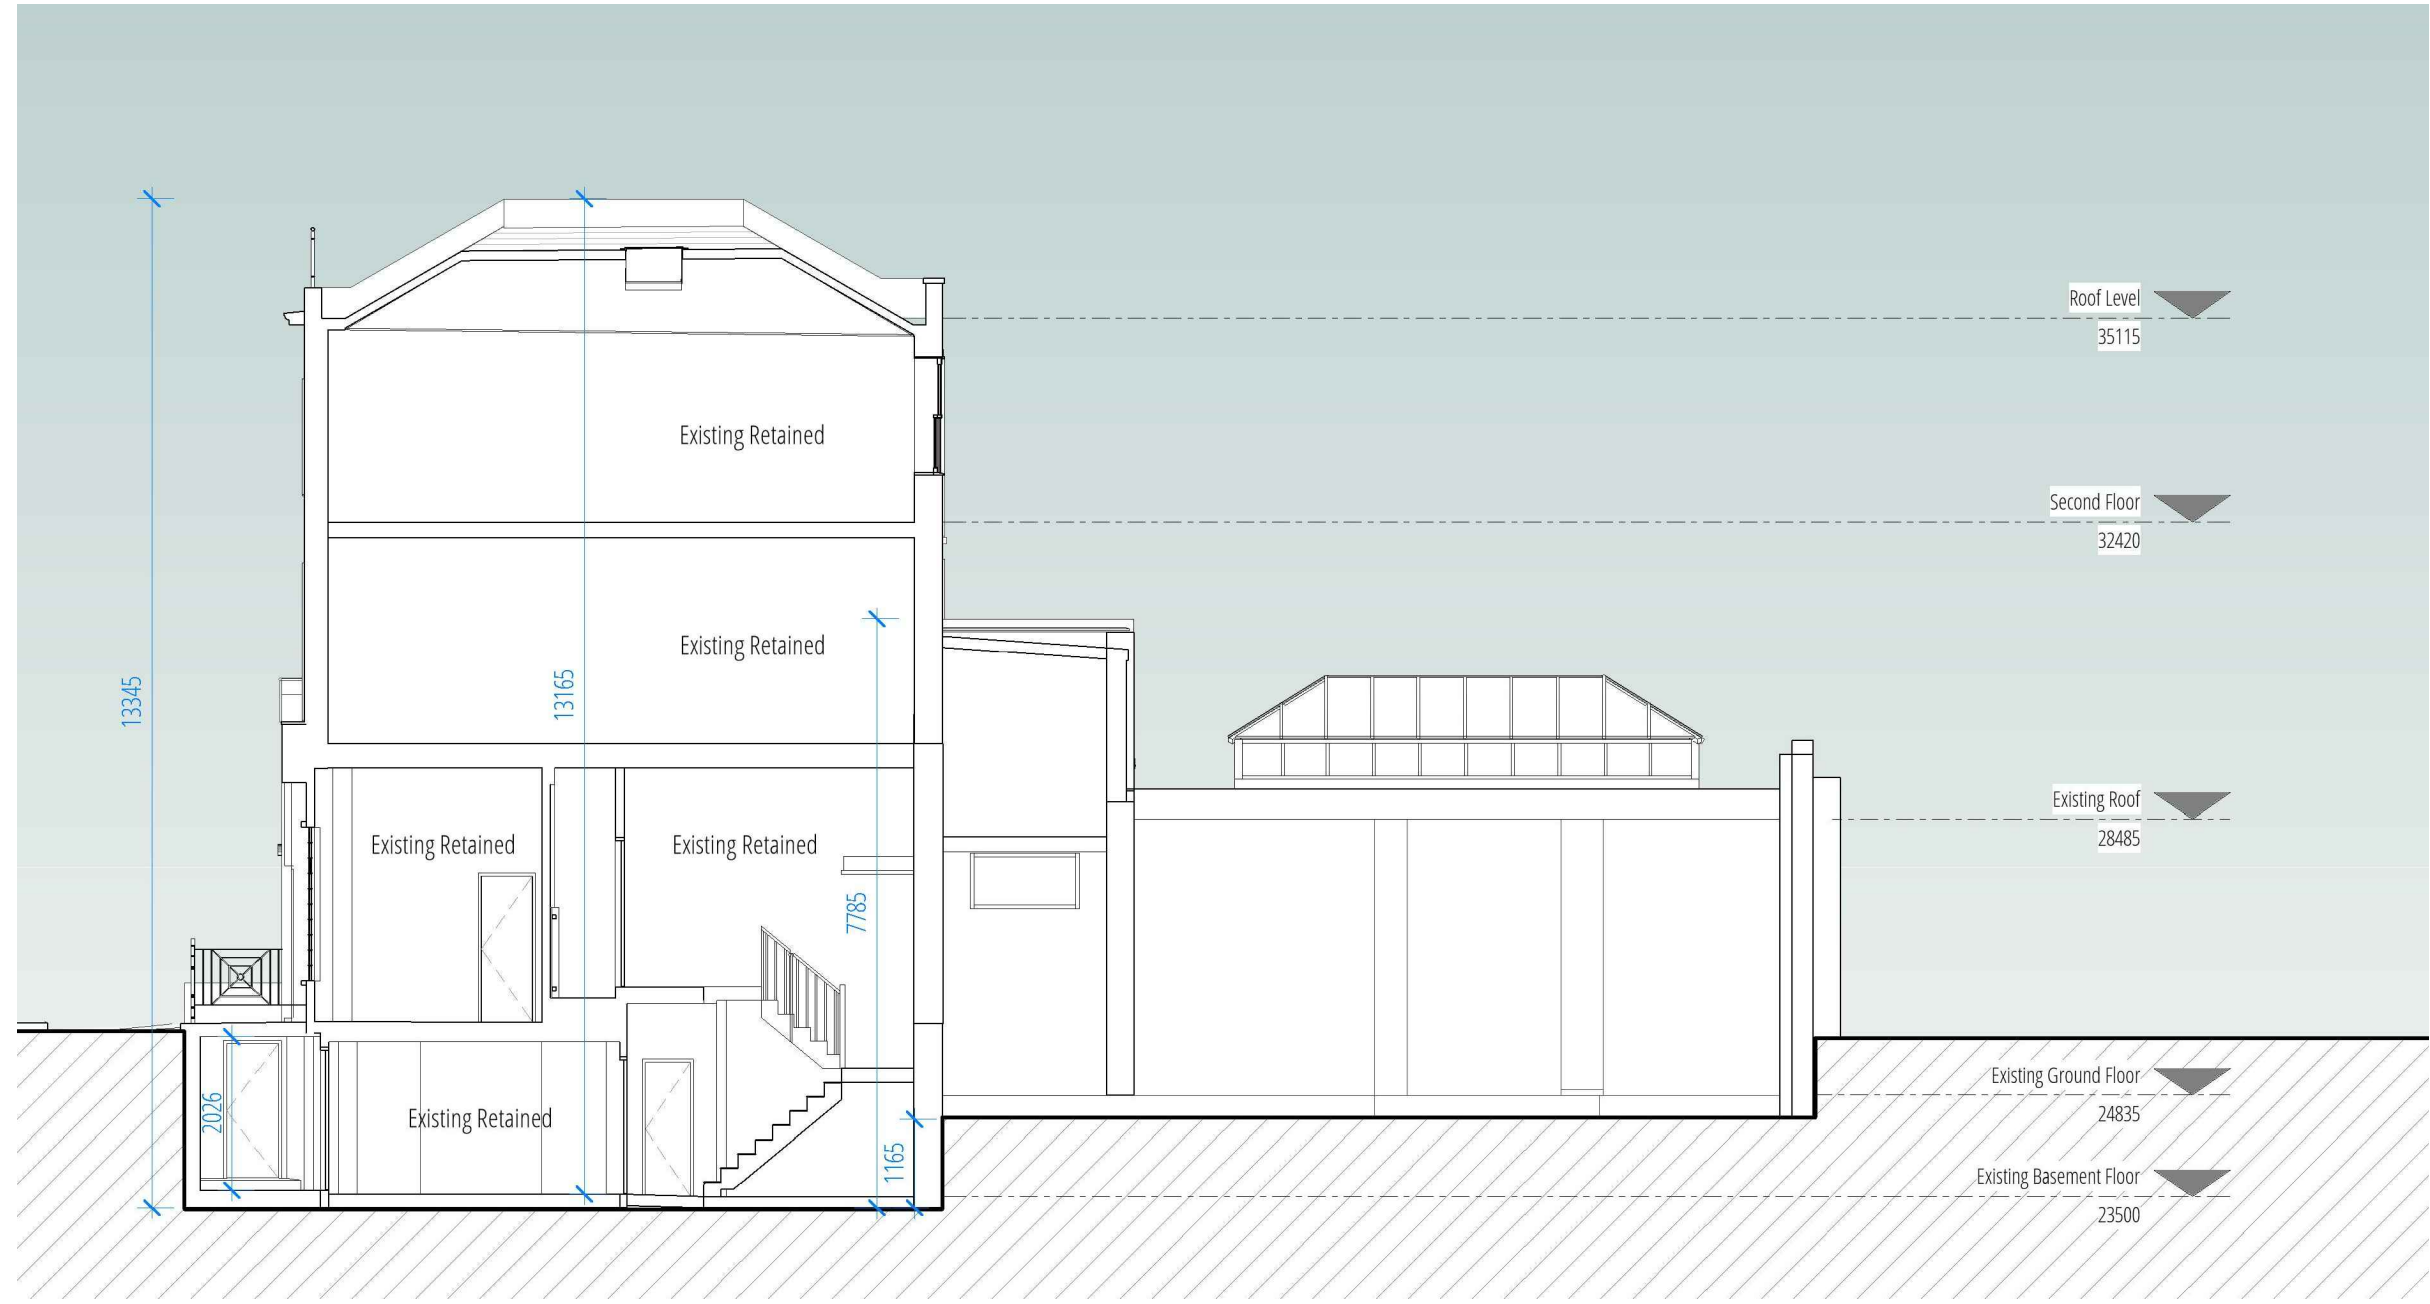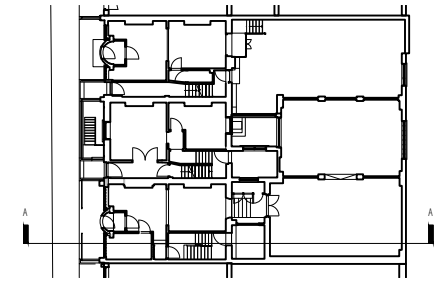



1 Existing Section AA'
1 : 100

NOTES:

1. THIS DRAWING IS COPYRIGHT AND MUST NOT BE REPRODUCED IN WHOLE OR IN PART WITHOUT WRITTEN PERMISSION OF GAA DESIGN.
2. THIS DRAWING REPRESENTS DESIGN INTENT AND CONCEPT ONLY. HENCE IT CAN BE SCALED FOR PLANNING PURPOSES ONLY.
3. THIS DOCUMENT AND ALL ASSOCIATED DOCUMENTS ARE PREPARED FOR SPECIFIC SITE AND EVENT, AND INCORPORATE CALCULATIONS AND MEASUREMENTS AVAILABLE FROM THE CLIENT AT THE TIME OF DRAFTING.
4. THE RECIPIENT AGREES TO PROTECT THE CONTENTS FROM DISTRIBUTION AND DISSEMINATION EXCEPT AS REQUIRED FOR THE SPECIFIC EVENT NAMED, WITHOUT THE WRITTEN PERMISSION OF THE DESIGNER.
5. USE OF THIS DESIGN IS GRANTED TO THE CLIENT FOR THE SPECIFIC AND NAMED EVENT ONLY.



COPYRIGHT © 2019

REV	DATE	DESCRIPTION	APPR

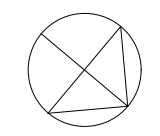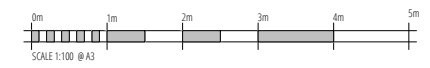

PROJECT NAME 132 Royal College Street,	DOCUMENT NUMBER 19023-GAA-ZZ-DR-A-0301
DRAWING TITLE Existing Section AA'	DATE 03/02/22
PROJECT NUMBER 19023	SCALE 1:100
PURPOSE For Stage Approval	STATUS S4
	Rev./No. P05
	REVIEWED SB
	APPROVED SB





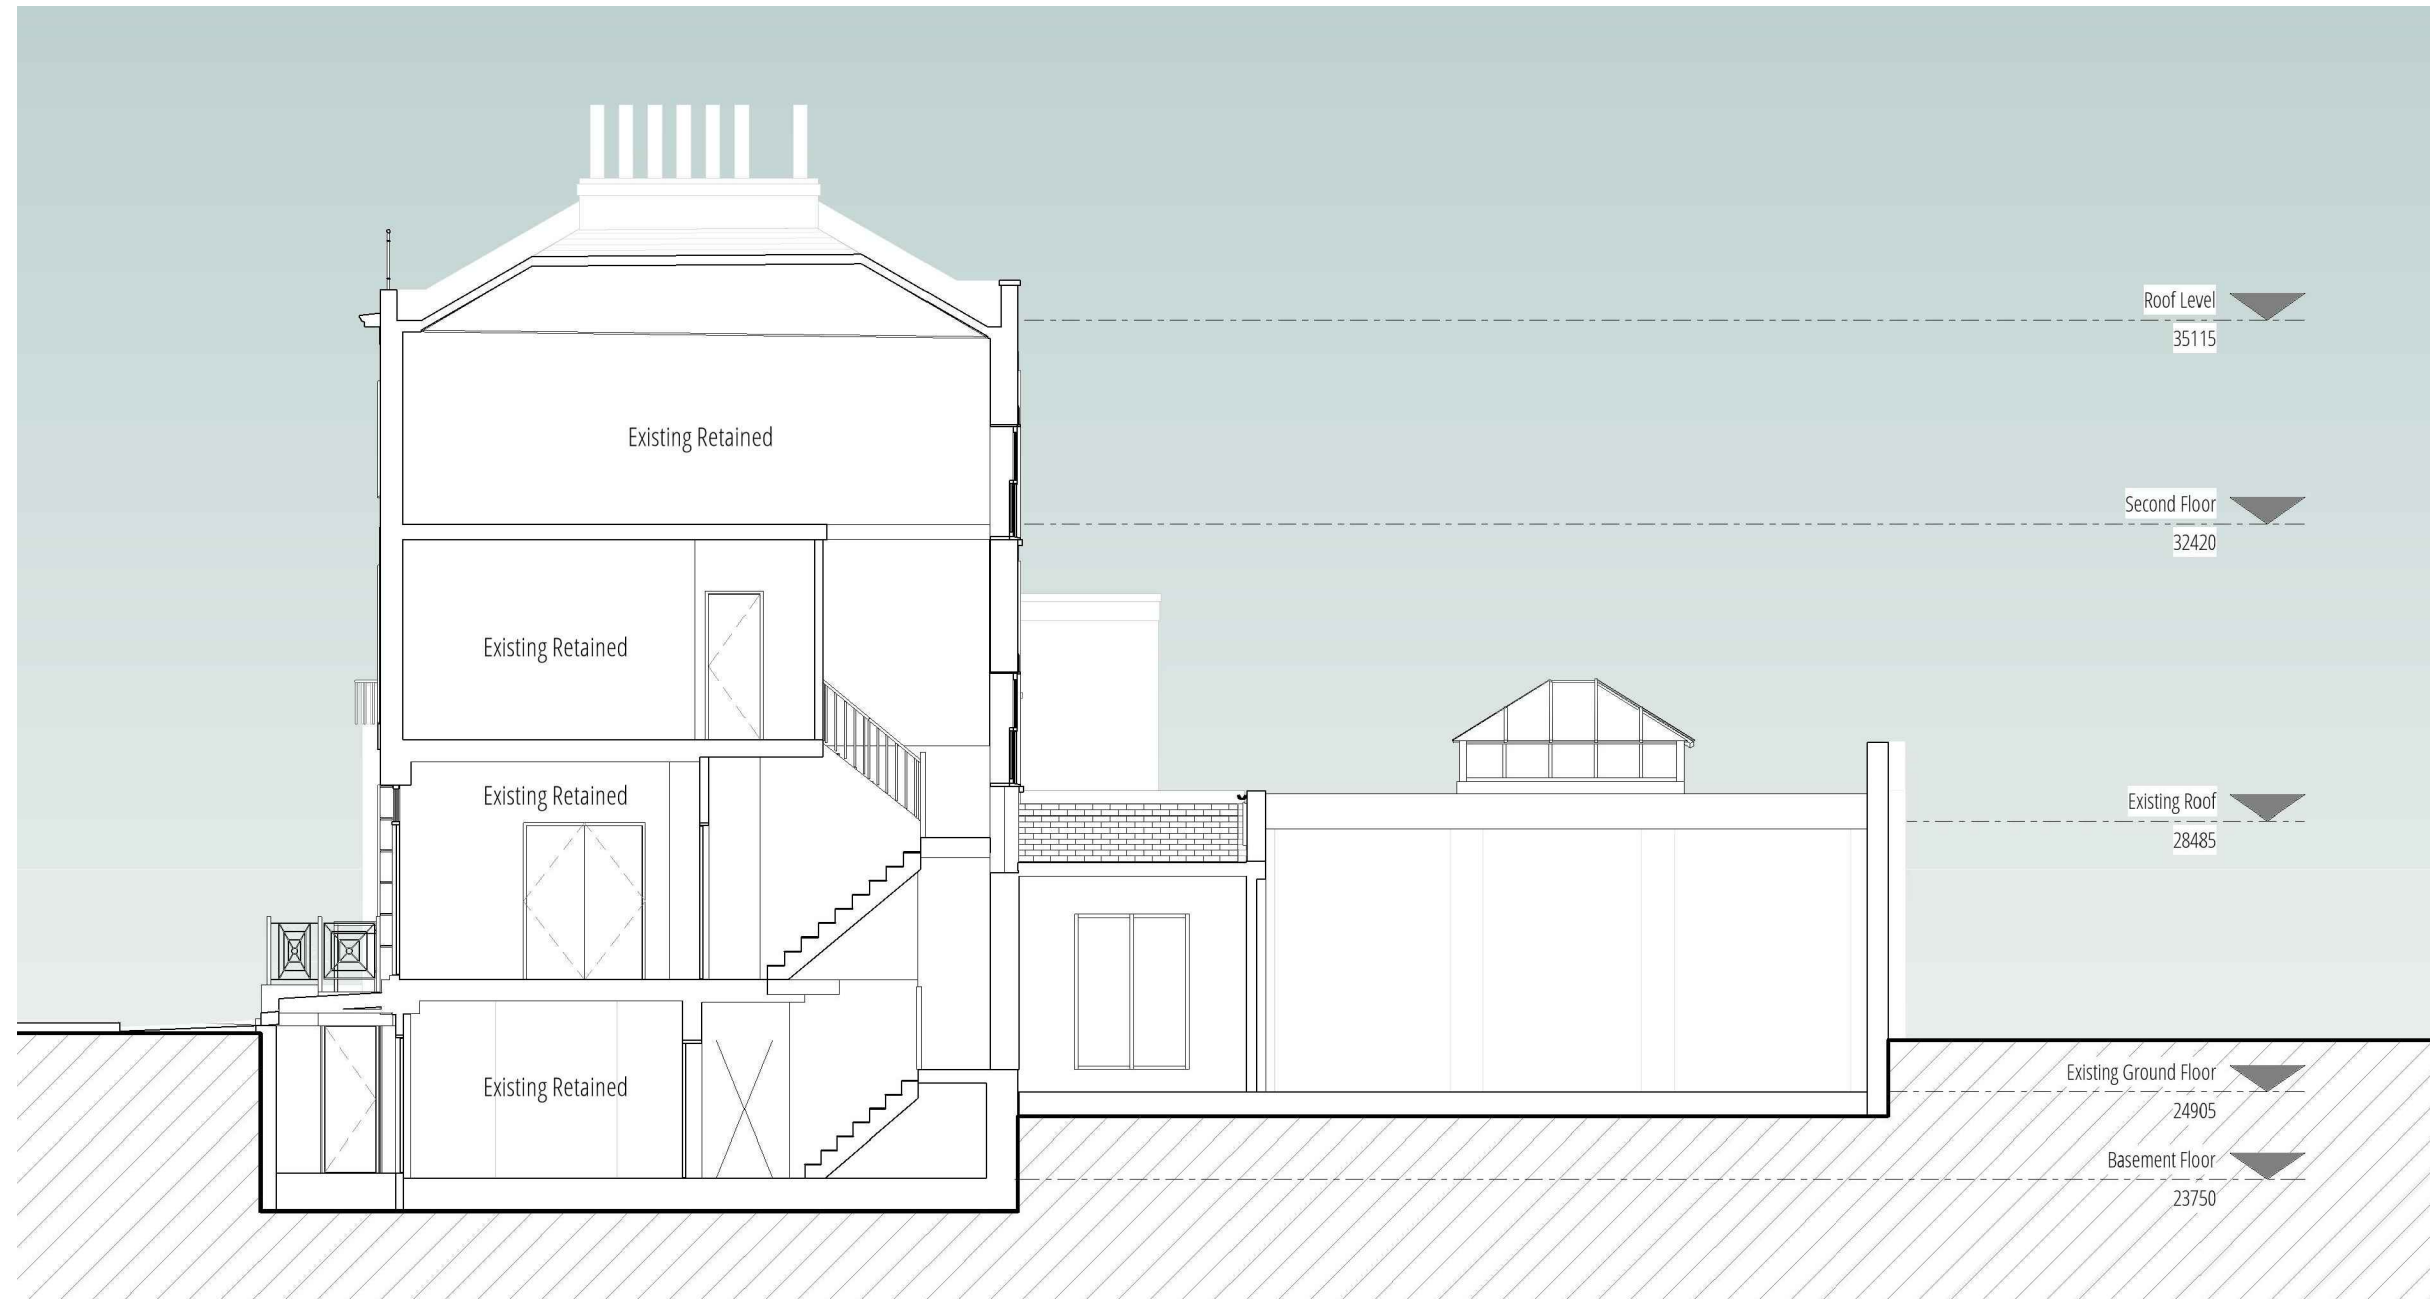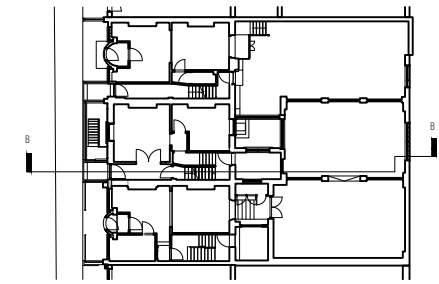

1 Existing Section BB'
1 : 100

- NOTES:
1. THIS DRAWING IS COPYRIGHT AND MUST NOT BE REPRODUCED IN WHOLE OR IN PART WITHOUT WRITTEN PERMISSION OF GAA DESIGN.
 2. THIS DRAWING REPRESENTS DESIGN INTENT AND CONCEPT ONLY. HENCE IT CAN BE SCALED FOR PLANNING PURPOSES ONLY.
 3. THIS DOCUMENT AND ALL ASSOCIATED DOCUMENTS ARE PREPARED FOR SPECIFIC SITE AND EVENT, AND INCORPORATE CALCULATIONS AND MEASUREMENTS AVAILABLE FROM THE CLIENT AT THE TIME OF DRAFTING.
 4. THE RECIPIENT AGREES TO PROTECT THE CONTENTS FROM DISTRIBUTION AND DISSEMINATION EXCEPT AS REQUIRED FOR THE SPECIFIC EVENT NAMED, WITHOUT THE WRITTEN PERMISSION OF THE DESIGNER.
 5. USE OF THIS DESIGN IS GRANTED TO THE CLIENT FOR THE SPECIFIC AND NAMED EVENT ONLY.
- COPYRIGHT © 2019

REV	DATE	DESCRIPTION	APPR

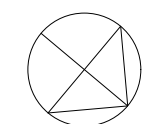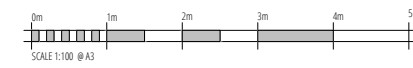

PROJECT NAME
132 Royal College Street,
Existing Section BB'

PROJECT NUMBER
19023

SCALE
1:100

PURPOSE
For Stage Approval

DOCUMENT NUMBER
19023-GAA-ZZ-DR-A-0302

DATE
20/01/22

STATUS
S4

Rev/No.
P04



DRAWN
RP

CHECK
CS

REVIEWED
CS

APPROVED
CS



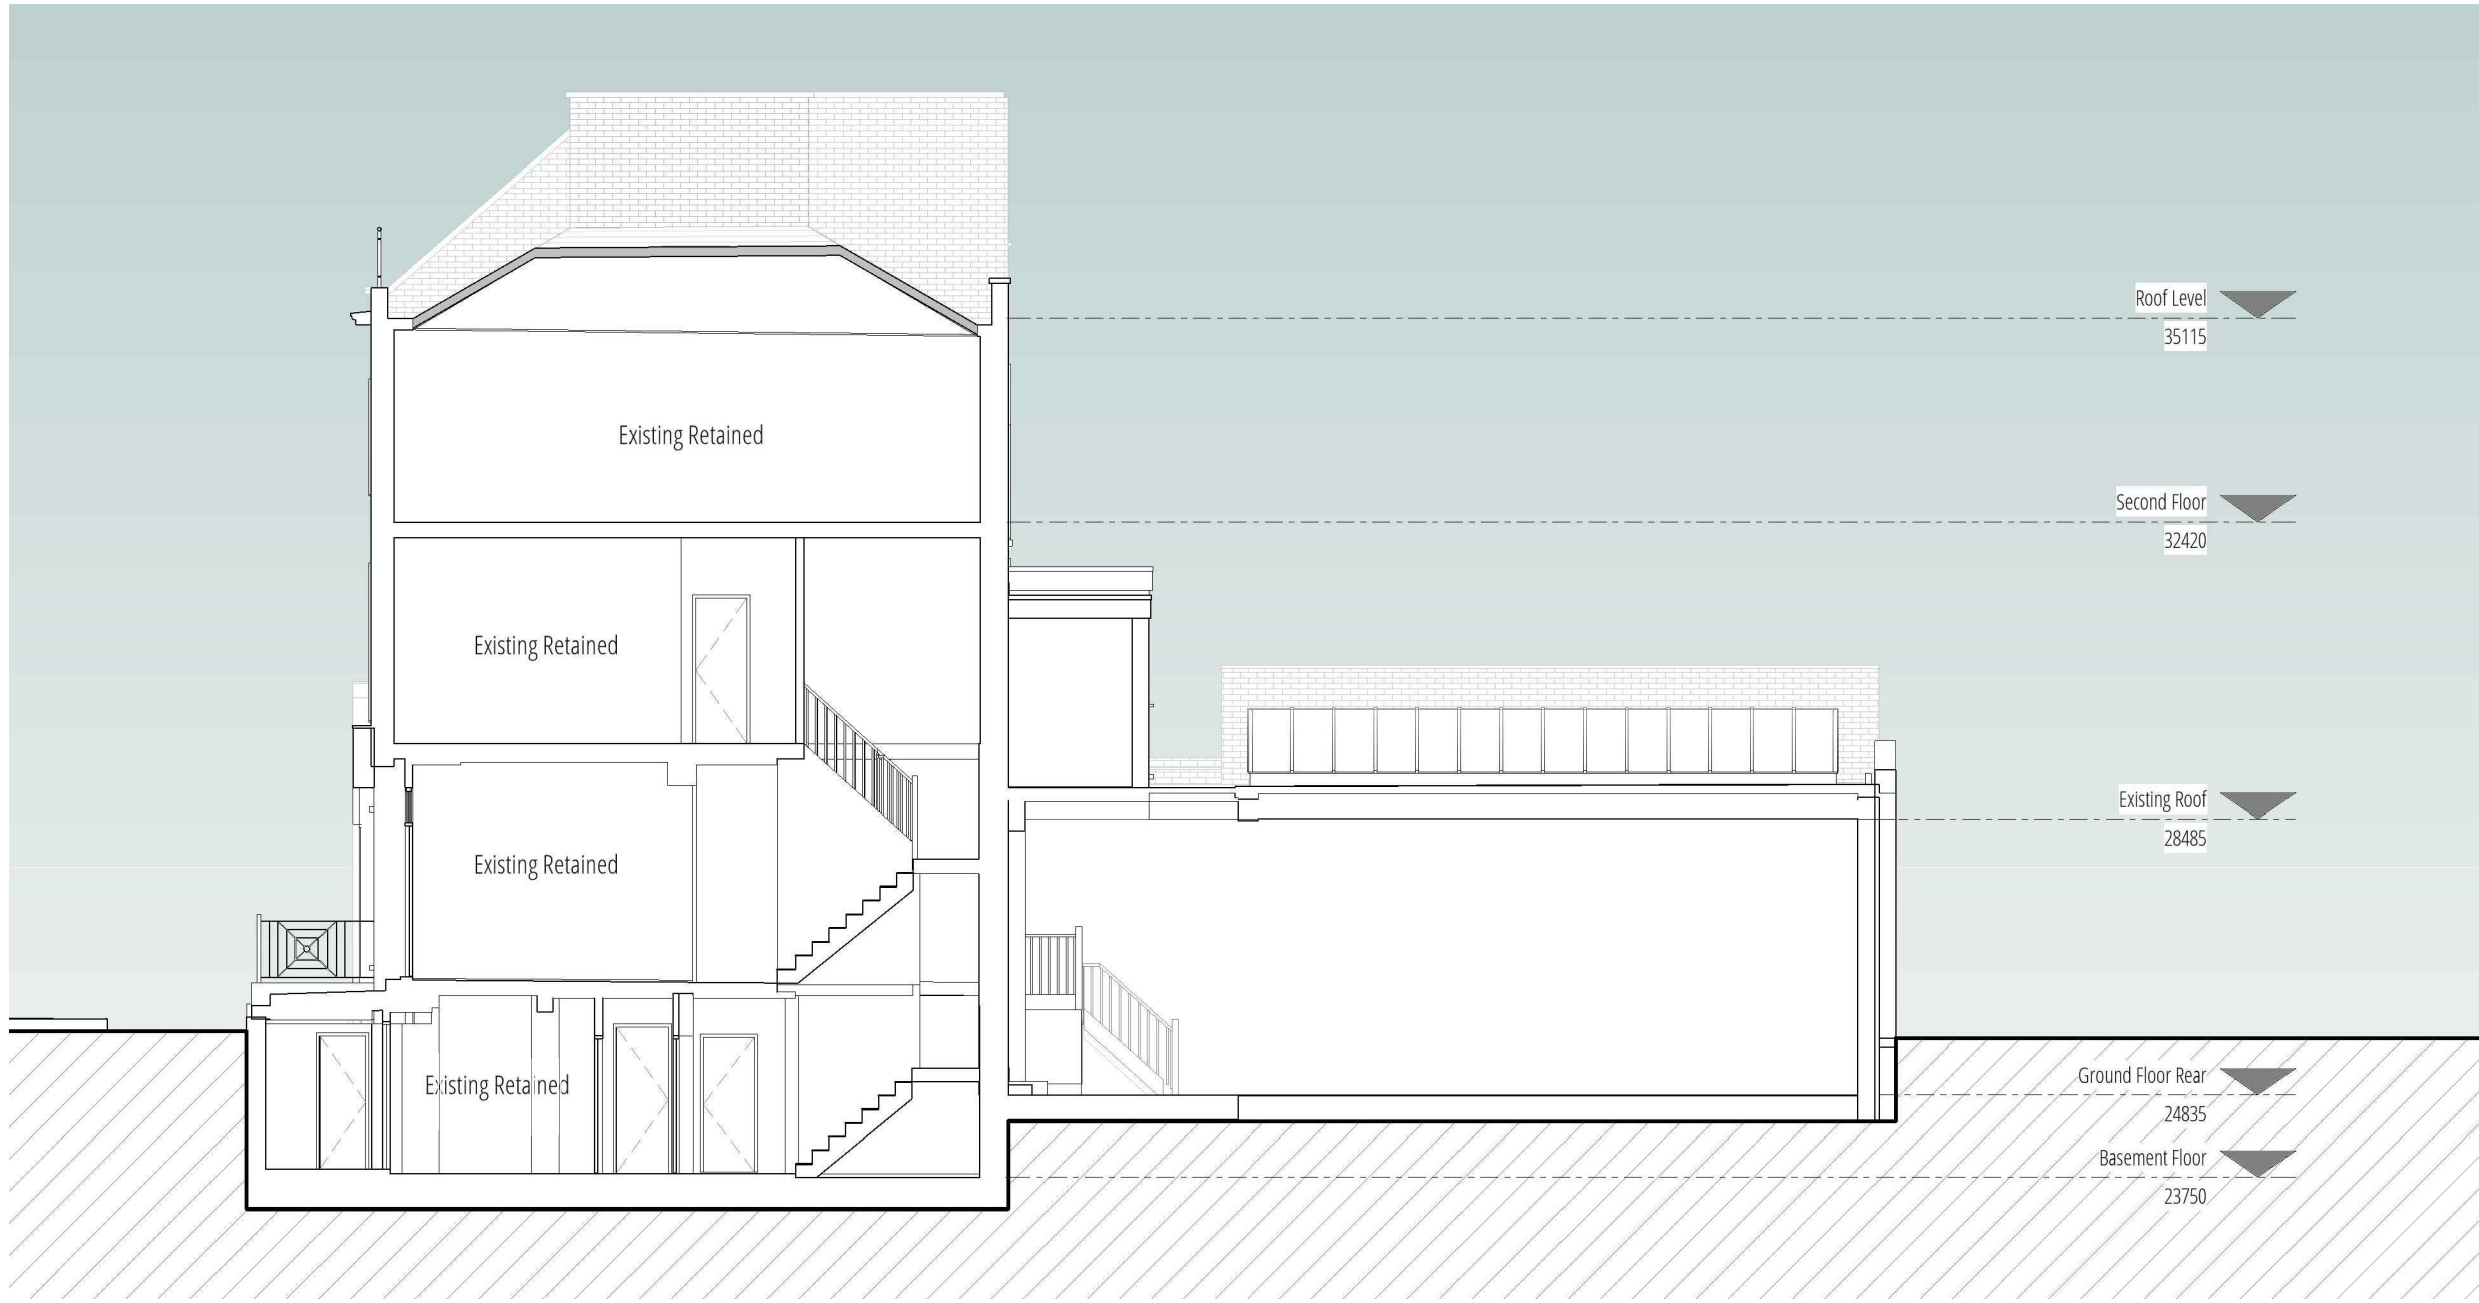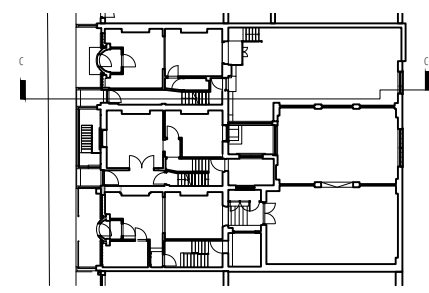



1 Existing Section CC
1 : 100

NOTES:

1. THIS DRAWING IS COPYRIGHT AND MUST NOT BE REPRODUCED IN WHOLE OR IN PART WITHOUT WRITTEN PERMISSION OF GAA DESIGN.
2. THIS DRAWING REPRESENTS DESIGN INTENT AND CONCEPT ONLY. HENCE IT CAN BE SCALED FOR PLANNING PURPOSES ONLY.
3. THIS DOCUMENT AND ALL ASSOCIATED DOCUMENTS ARE PREPARED FOR SPECIFIC SITE AND EVENT, AND INCORPORATE CALCULATIONS AND MEASUREMENTS AVAILABLE FROM THE CLIENT AT THE TIME OF DRAFTING.
4. THE RECIPIENT AGREES TO PROTECT THE CONTENTS FROM DISTRIBUTION AND DISSEMINATION EXCEPT AS REQUIRED FOR THE SPECIFIC EVENT NAMED, WITHOUT THE WRITTEN PERMISSION OF THE DESIGNER.
5. USE OF THIS DESIGN IS GRANTED TO THE CLIENT FOR THE SPECIFIC AND NAMED EVENT ONLY.

COPYRIGHT © 2019

REV	DATE	DESCRIPTION	APPR

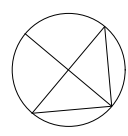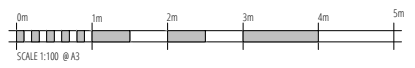

PROJECT NAME 132 Royal College Street,	DOCUMENT NUMBER 19023-GAA-ZZ-00-DR-T-0303
DRAWING TITLE Existing Section CC'	DATE 20/01/22
PROJECT NUMBER 19023	SCALE 1:100
PURPOSE For Stage Approval	STATUS S4
	Rev/No. P04
	REVIEWED CS
	APPROVED CS
	DRAWN RP
	CHECK CS

