
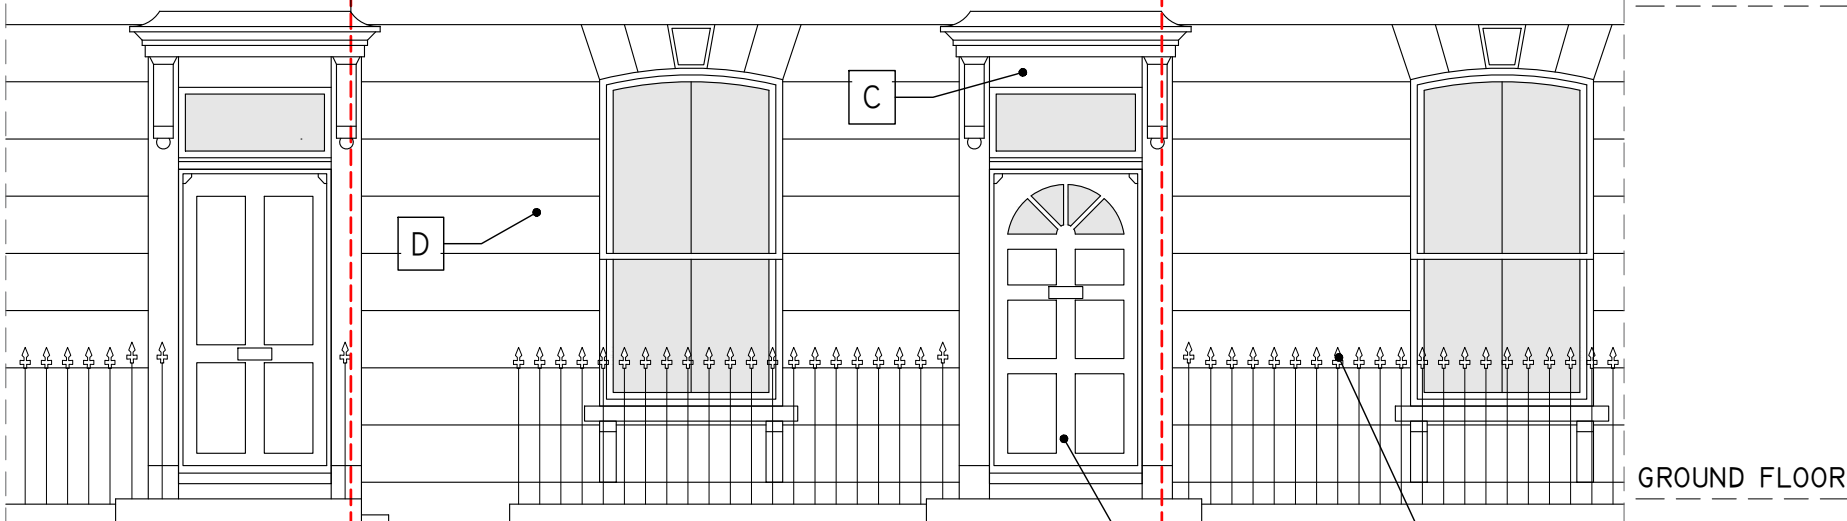
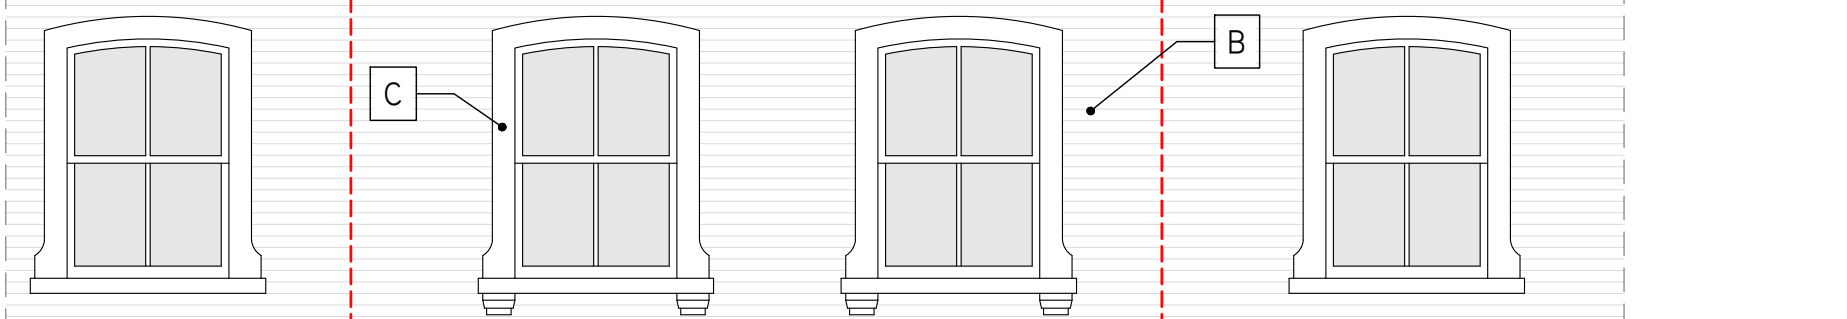


MATERIAL KEY:

- A - ROOF TILES - SLATE GREY
- B - FACING BRICK - BUFF/YELLOW
- C - WHITE PAINTED RENDER
- D - OFF-WHITE MINT GREEN PAINTED RENDER

WINDOWS - WHITE
 RAINWATER GOODS - BLACK
 FASCIA AND SOFFIT WHITE

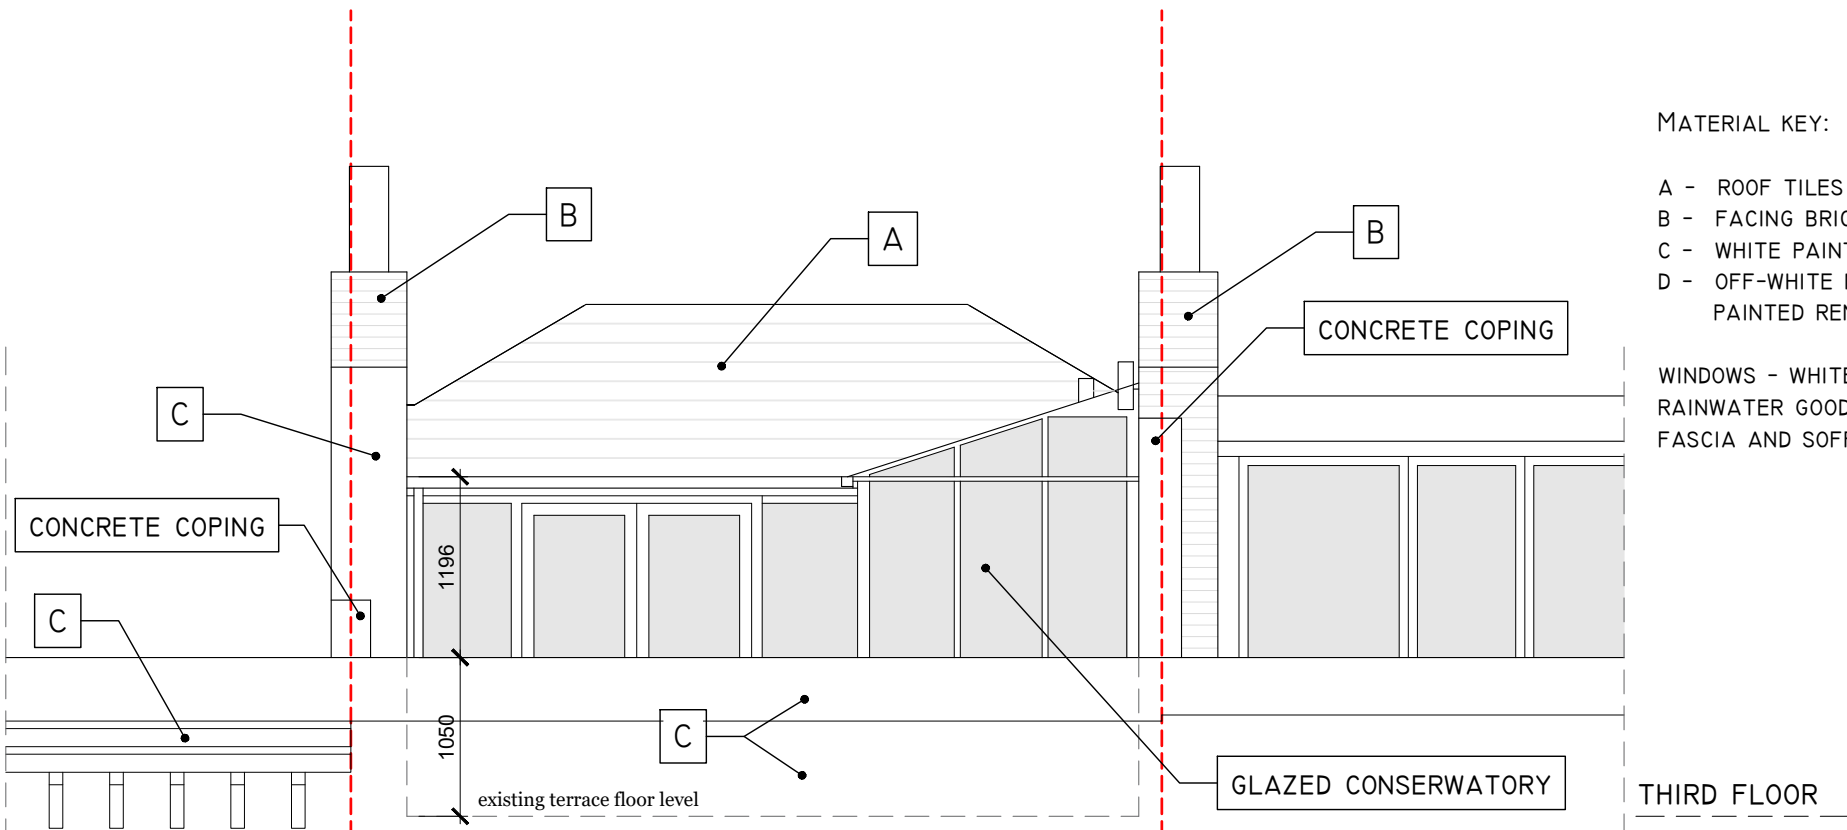

APPLICATION BOUNDARY

APPLICATION BOUNDARY

BASEMENT FLAT - NOT PART OF THIS APPLICATION


BLACK DOOR

BLACK STEEL RAILING

No 17

CHALCOT ROAD No 16

No 15

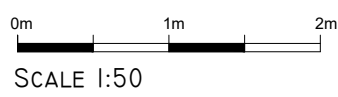

PROJECT
 16 CHALCOT ROAD
 UPPER MAISONETTE
 LONDON, NW1 8LL
 TITLE
 EXISTING FRONT ELEVATION

STATUS
 PLANNING
 SCALE DATE DRAWN
 1:50 10.01.22 KR
 JOB/DRG NO REV
 220102/P008 -

KOSMA RYBAK
 ARCHITECTS

POLESCY
 ARCHITECTS

MARICH KOSMA RYBAK
 KEMP HOUSE 152-160, CITY ROAD
 EC1Y 2JX, LONDON
 WWW.KOSMARYBAK.COM
 PHONE: 0779790255

THIS DRAWING IS © COPYRIGHT OF MARICH KOSMA RYBAK.
 THIS DRAWING MAY BE SCALED OR CROSS REFERENCED TO THE SCALE BAR FOR PLANNING APPLICATION
 PURPOSES ONLY. DO NOT SCALE FOR ANY OTHER PURPOSE. USE FIGURES SHOWN ONLY. SUBJECT TO
 SITE SURVEY AND ALL NECESSARY CONSENTS. ALL DIMENSIONS TO BE CHECKED BY USER AND ANY
 DISCREPANCIES, ERRORS OR OMISSIONS TO BE REPORTED TO THE ARCHITECT BEFORE WORK COMMENCES.
 THIS DRAWING IS TO BE READ IN CONJUNCTION WITH ALL OTHER RELEVANT MATERIALS.