


NOTE


THIS DRAWING IS TO BE READ IN CONJUNCTION WITH ALL OTHER RELEVANT DRAWINGS AND SPECIFICATIONS

THIS DRAWING HAS BEEN PREPARED FOR IDENTIFICATION PURPOSES ONLY. VERIFICATION OF DRAWN INFORMATION TO BE CARRIED OUT BY CONTRACTOR PRIOR TO OTHER USE. ALL DIMENSIONS TO BE CHECKED ON SITE, AND SUCH DIMENSIONS TO BE THE CONTRACTORS RESPONSIBILITY. DRAWING ERRORS AND OMISSIONS TO BE REPORTED TO THE CONTRACT ADMINISTRATOR.

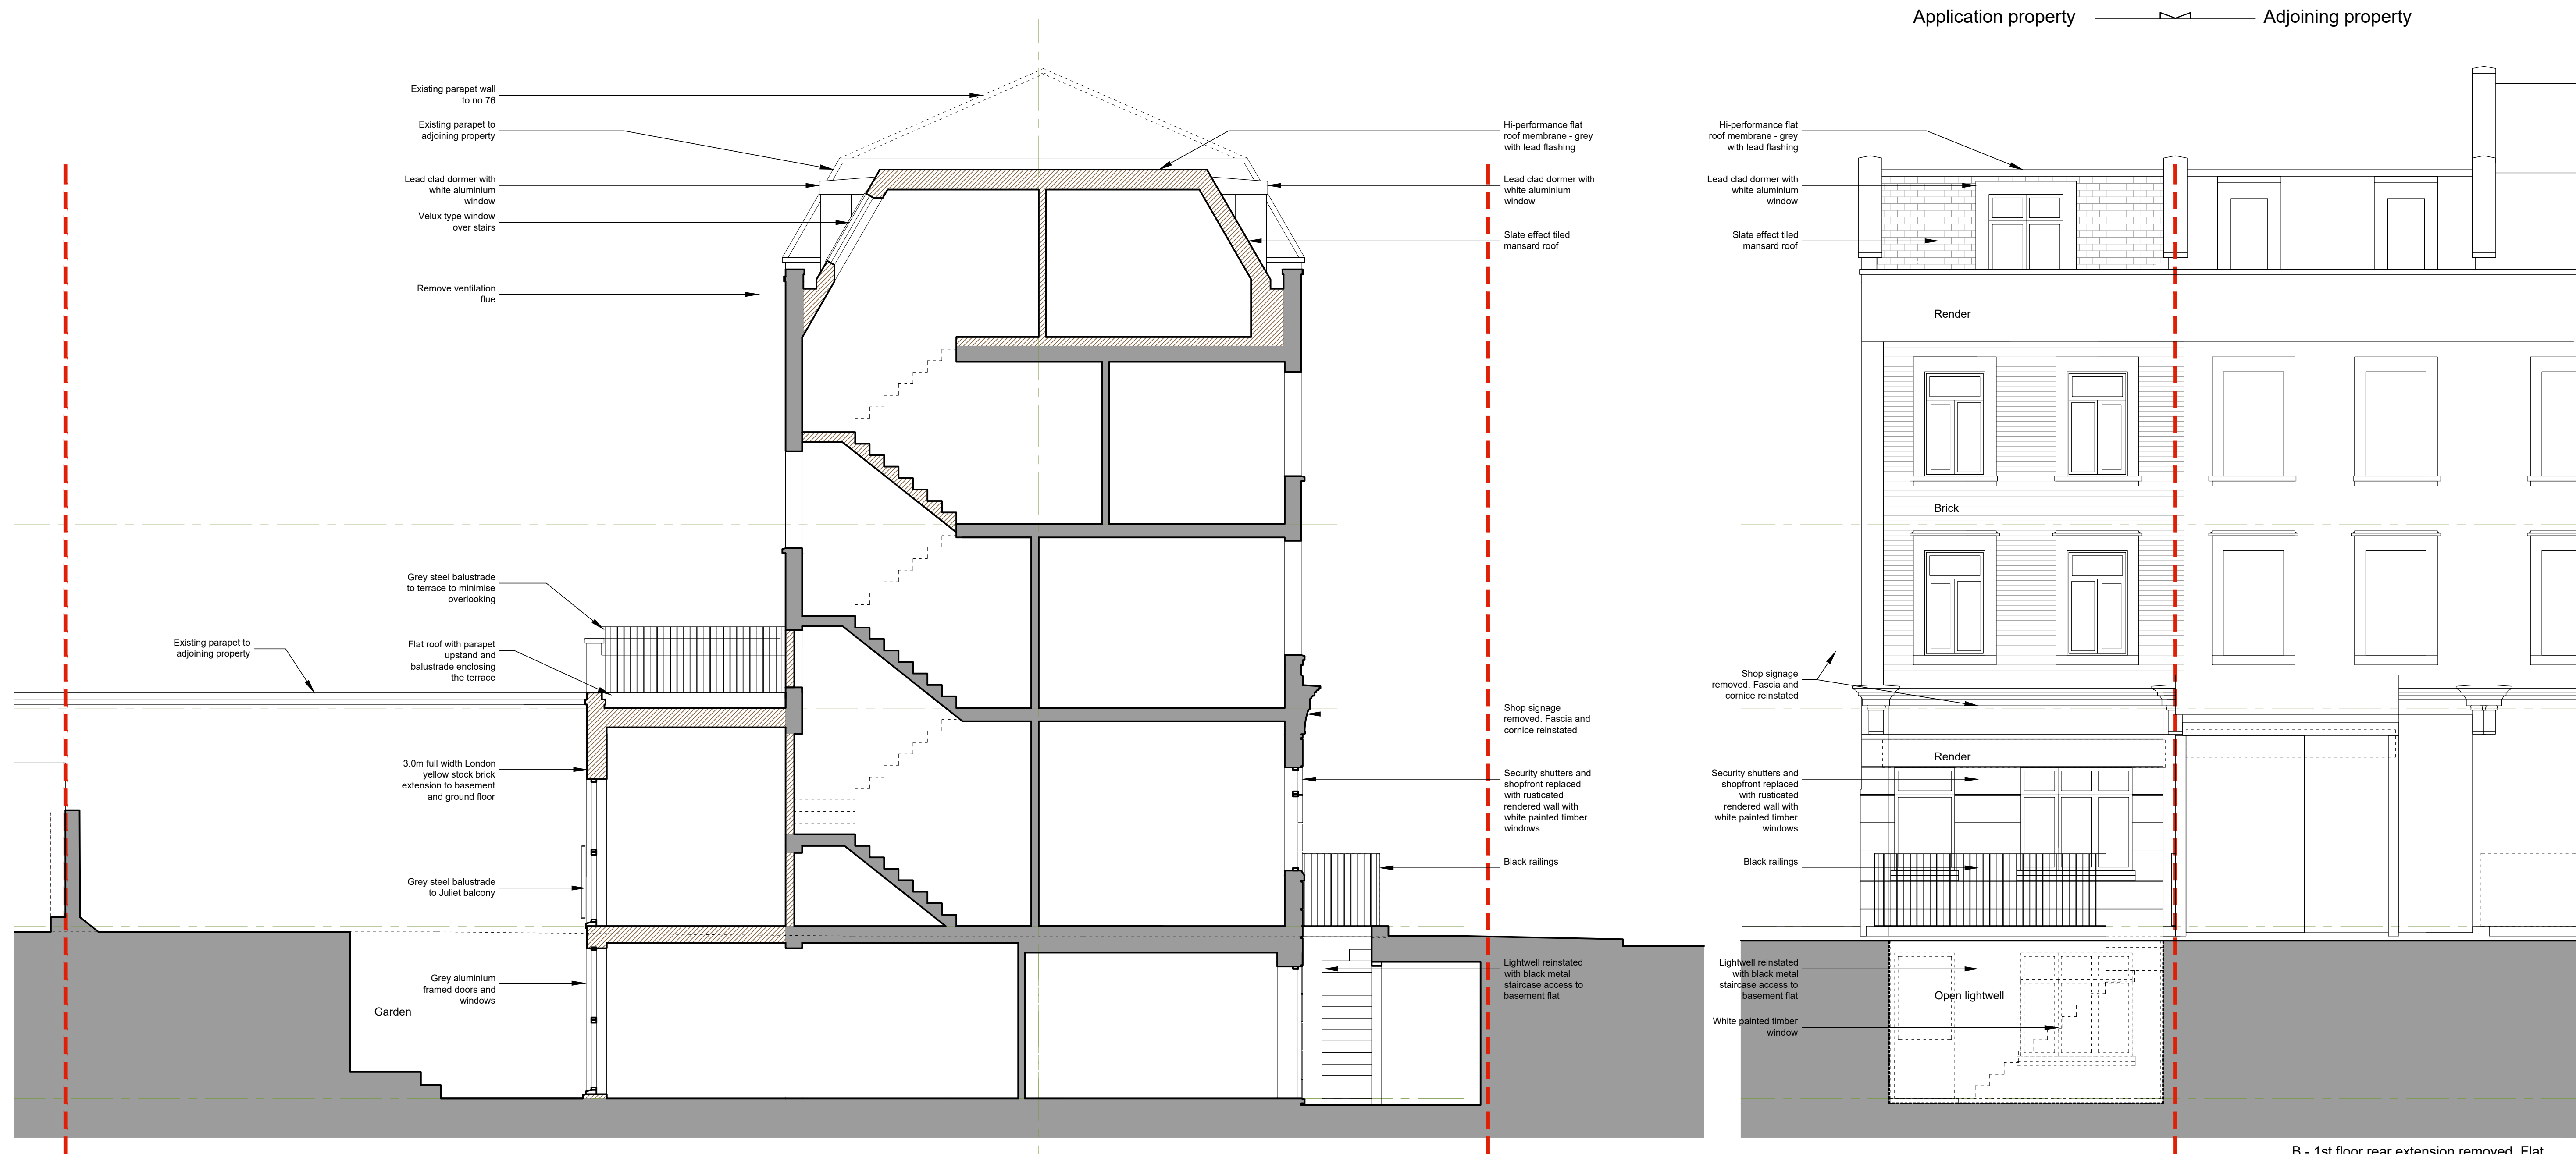

Section

Front Elevation

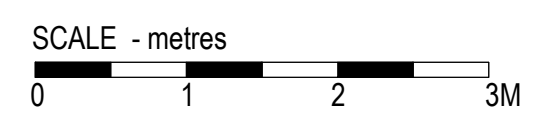

- - - - Site boundary
- Existing
- New works

B - 1st floor rear extension removed, Flat number reduced from 4 to 3 and front dormer centred. 19/01/2022

REVISION	DATE

Eveleigh Designs

rupert@eveleighdesigns.co.uk		jocelyn@eveleighdesigns.co.uk	
tel 07722 830254			
project	no	89 LEIGHTON ROAD	20/20
London NW5			
drawing	no	PROPOSED SECTION & FRONT ELEVATION	GA 03 / B
scale	date	drawn	checked
1:50@A1	13.12.20	RE	JLE

PLANNING