


**NOTE**


THIS DRAWING IS TO BE READ IN CONJUNCTION WITH ALL OTHER RELEVANT DRAWINGS AND SPECIFICATIONS

THIS DRAWING HAS BEEN PREPARED FOR IDENTIFICATION PURPOSES ONLY. VERIFICATION OF DRAWN INFORMATION TO BE CARRIED OUT BY CONTRACTOR PRIOR TO OTHER USE. ALL DIMENSIONS TO BE CHECKED ON SITE, AND SUCH DIMENSIONS TO BE THE CONTRACTORS RESPONSIBILITY. DRAWING ERRORS AND OMISSIONS TO BE REPORTED TO THE CONTRACT ADMINISTRATOR.

Adjoining property — Application property

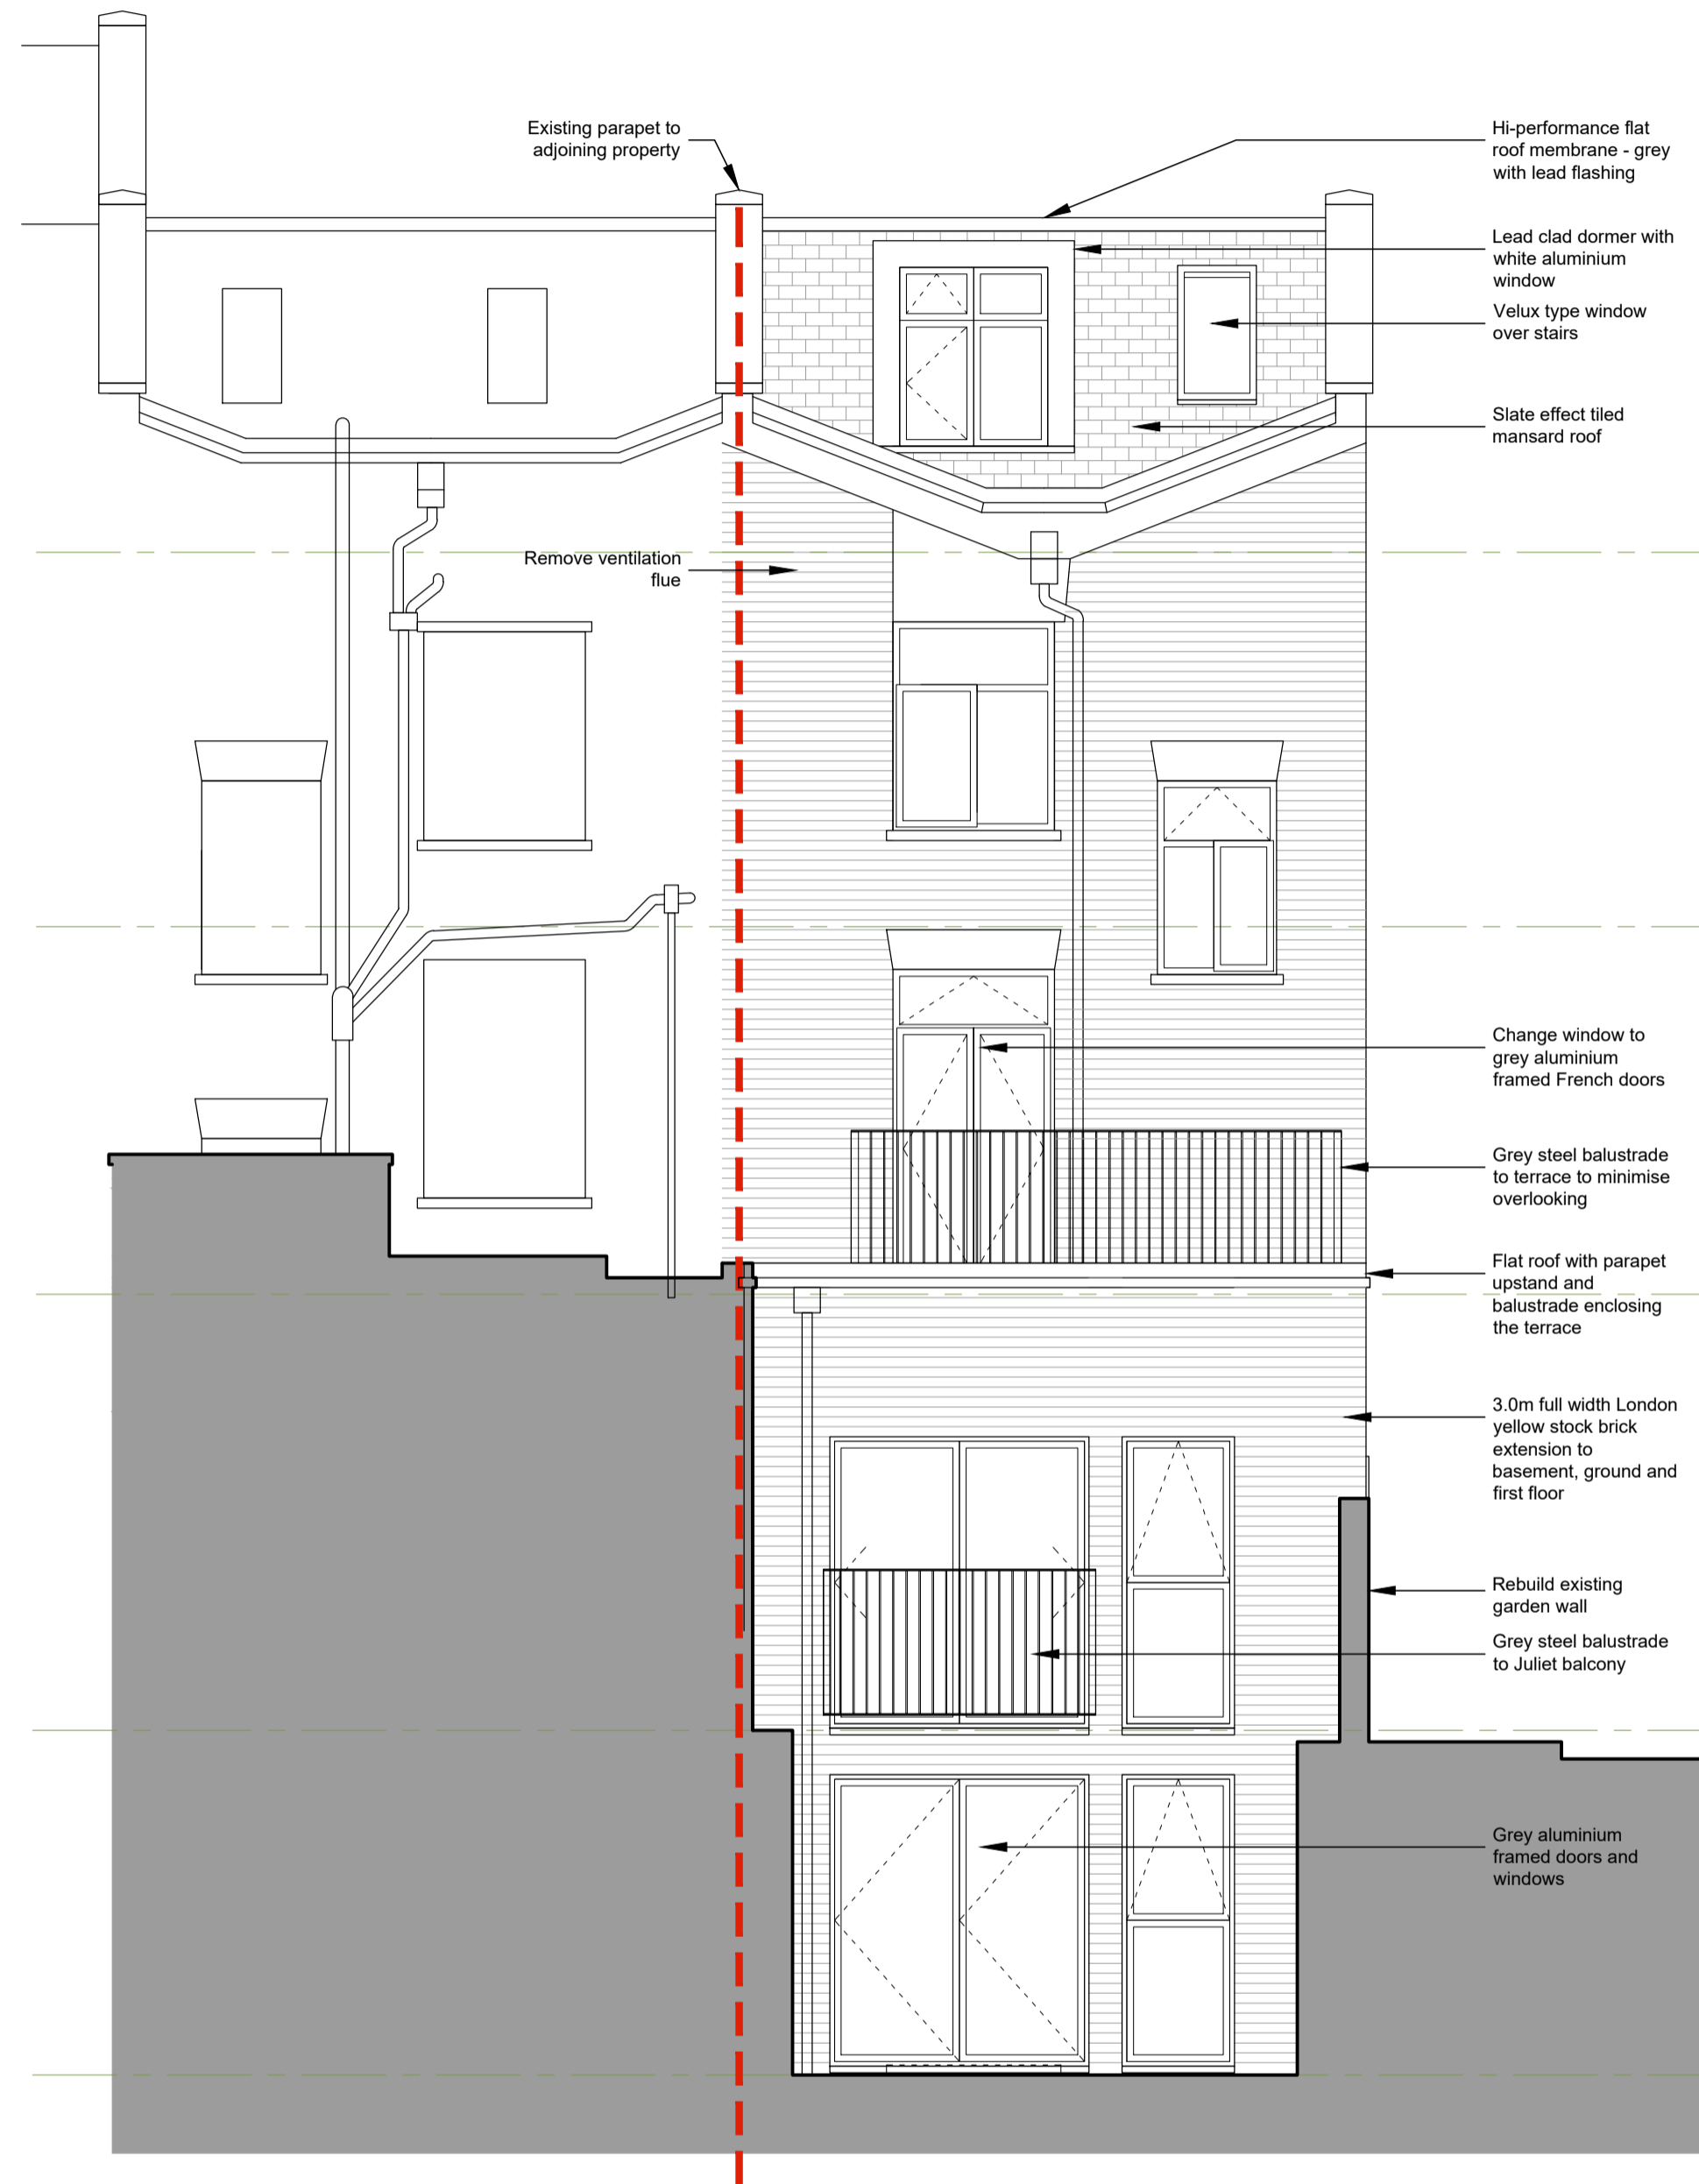


Rear Elevation

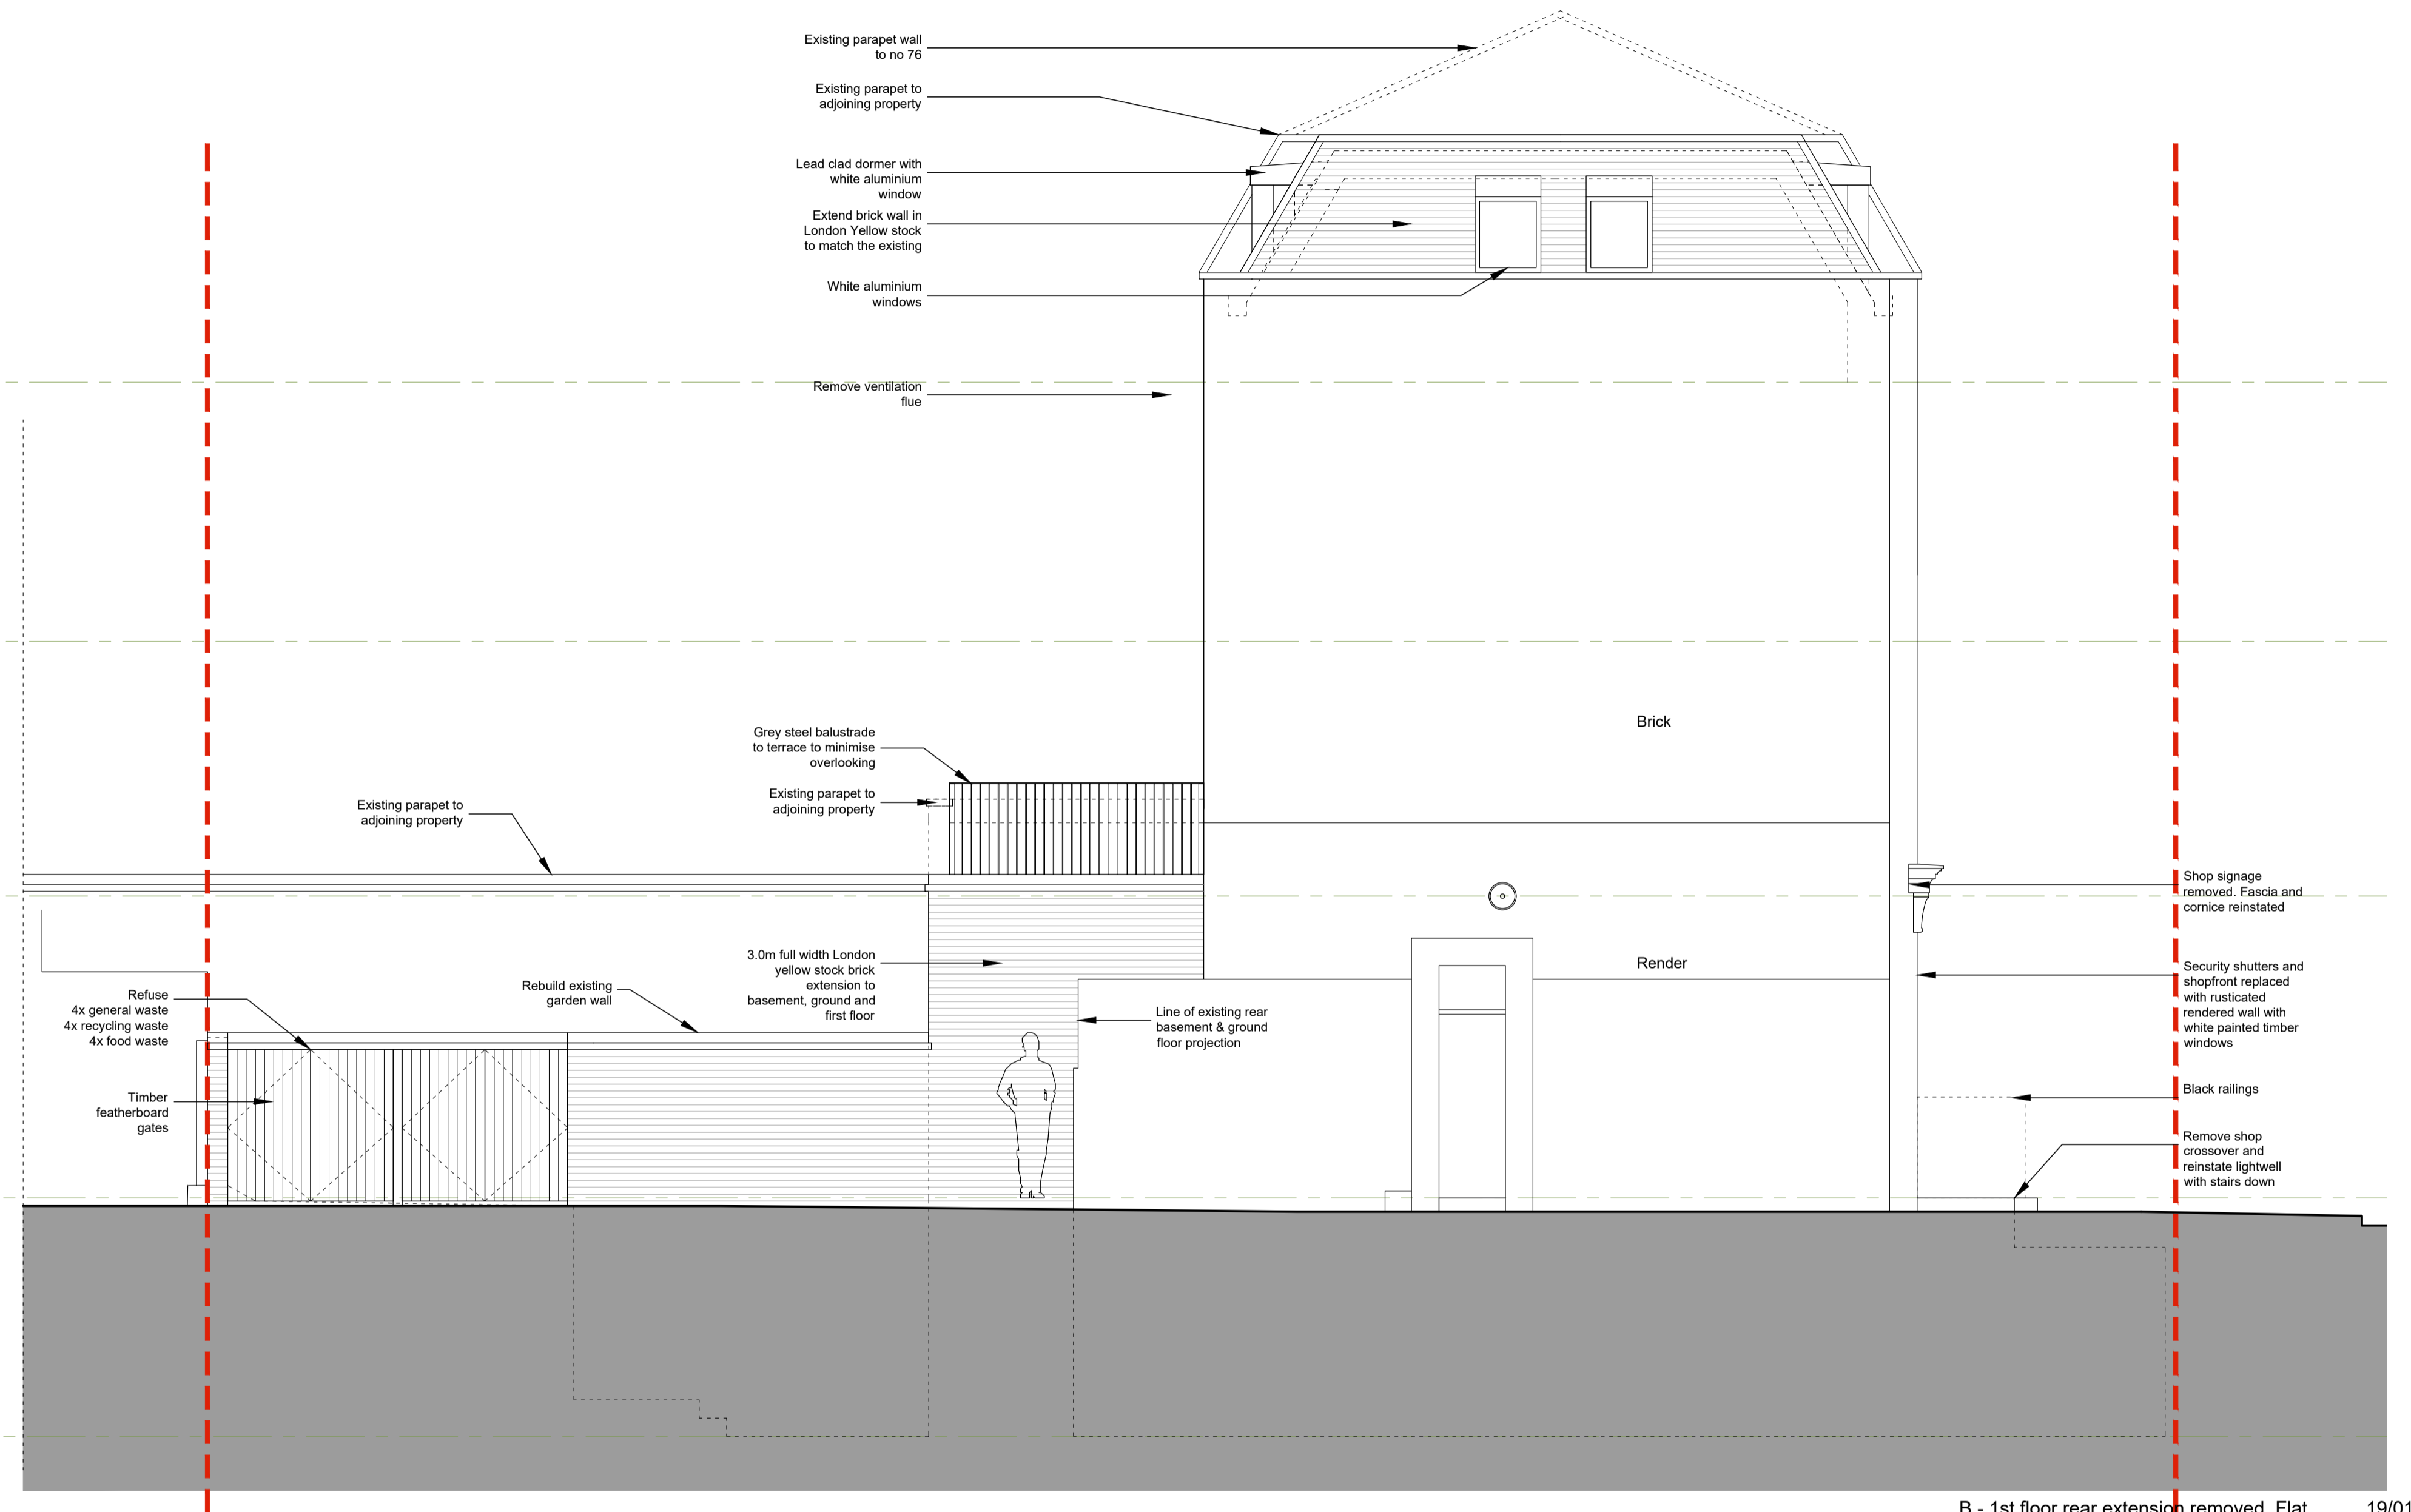

Side Elevation

B - 1st floor rear extension removed, Flat number reduced from 4 to 3 and front dormer centred. 19/01/2022

REVISION DATE

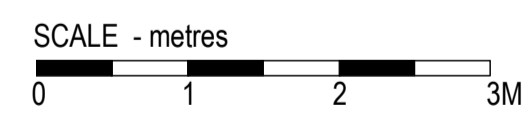

**Eveleigh Designs**

rupert@eveleighdesigns.co.uk  
jocelyn@eveleighdesigns.co.uk  
tel 07722 830254

project	no		
89 LEIGHTON ROAD	20/20		
London NW5			
drawing	no		
PROPOSED REAR & SIDE ELEVATIONS	GA 02/ B		
scale	date	drawn	checked
1:50@A1	13.12.20	RE	JLE

**PLANNING**