


Produced 30 Apr 2021 from the Ordnance Survey MasterMap (Topography) Database and incorporating surveyed revision available at this date.

The representation of a road, track or path is no evidence of a right of way. The representation of features as lines is no evidence of a property boundary.

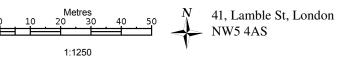

Supplied by: Stanfords 30 Apr 2021 Supplied by. Stafffords 30 Apr 2021 Licence: © Crown Copyright and database rights 2021 OS100035409 Order Licence Reference: OI1470074 Centre coordinates: 528210 185476


CNEDAL	NOTE

- THIS DRAWING IS NOT TO BE SCALED
   FIGURED DIMENSIONS TO TAKE PREFERENCE TO SCALED DIMENSIONS  $^{\circ}$  ALL CONTRACTORS WORK TO COMPLY WITH THE LATEST CODES OF PRACTICE AND TO BE TO THE ENTIRE SATISFACTION OF LOCAL AUTHORITIES  $_{\rm s}$
- ANY DISCREPANCIESTO BE REPORTED TO THE ARCHITECT BEFORE COMMENCING
- THE CONTRACTOR IS TO VERIFY ALL LEVELS, DIMENSIONS AND BUILDING LINES BEFORE ANY WORK COMMENCES ON SITE
- ALL SETTING OUT TO BE THE CONTRACTORS ENTIRE RESPONSIBILITY
   ALL SERVICES TO BE COORDINATED BY THE CONTRACTOR BEFORE COMMENCING
   THE CONTRACTOR IS RESPONSIBLE FOR ANY SITE VISITS BY LOCAL AUTHORITIES
- READ THESE ARCHITECTURAL DRAWINGS IN CONJUNCTION WITH ENGINEERS AND OTHER CONSULTANT DRAWINGS AND DETAILS WHERE APPLICABLE

NO.	DATE	DESCRIPTION	
=			
PRO	JECT TITLE		2 > =
41	LAMBLE	ST NW5 4AS	ARCHITECT
DRA\	WING TITLE		
IOC	CATION PL	ΔN	V2 60
	J, (110111 L	, , ,	ĭ ∃ E
SCAL	LE		W2 60Z t 07906916182
			<b>=</b>
1:1:	250 @ A3	3	
DRA	WING NO.		OESIGN e.mark@zudini.com
210	09 - 100		(S)
		55 ***** 5**	Ž
DATE	=	DRAWN BY	$\neg$
10/	02/2022		

41 LAMBLE ST NW5 4AS

REVISION

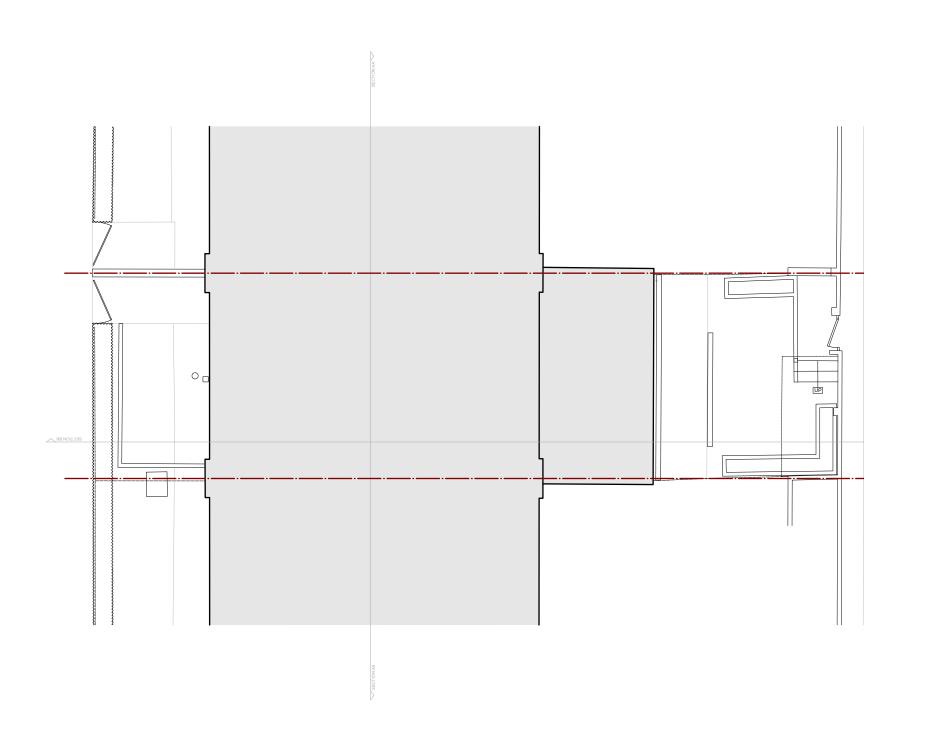



GENERAL NOTES

- THIS DRAWING IS NOT TO BE SCALED
   FIGURED DIMENSIONS TO TAKE PREFERENCE TO SCALED DIMENSIONS
- ALL CONTRACTORS WORK TO COMPLY WITH THE LATEST CODES OF PRACTICE AND TO BE TO THE ENTIRE SATISFACTION OF LOCAL AUTHORITIES.
- ANY DISCREPANCIESTO BE REPORTED TO THE ARCHITECT BEFORE COMMENCING
- THE CONTRACTOR IS TO VERIFY ALL LEVELS, DIMENSIONS AND BUILDING LINES BEFORE ANY WORK COMMENCES ON SITE

- BEFORE ANY WORK COMMENCES ON SITE

  ALL SETTING OUT TO BE THE CONTRACTORS ENTIRE RESPONSIBILITY

  ALL SERVICES TO BE COORDINATED BY THE CONTRACTOR BEFORE COMMENCING

  THE CONTRACTOR IS RESPONSIBLE FOR ANY SITE VISITS BY LOCAL AUTHORITIES

  READ THESE ARCHITECTURAL DRAWINGS IN CONJUNCTION WITH ENDINEERS AND
  OTHER CONSULTANT DRAWINGS AND DETAILS WHERE APPLICABLE

### REVISION NOTES

NO.	DATE	DESCRIPTION	
	_		
	+	+	
PROJ	JECT TITLE		
	.2022		2 > =
		OT NUME 440	
41	LAMBLE	ST NW5 4AS	
			『子刀
DRAV	DRAWING TITLE		
SITE PLAN AS EXISTING			WARK ZU ARCHITECT
SCAL	.E		
			0 .

1:100 @ A3

DRAWING NO. 2109 - 101

5 M

DATE


27/01/2022 LC


DRAWN BY

DESIGN e.mark@zudini.com

41 LAMBLE ST NW5 4AS

1 SITE PLAN AS EXISTING
101 Scale: 1:100

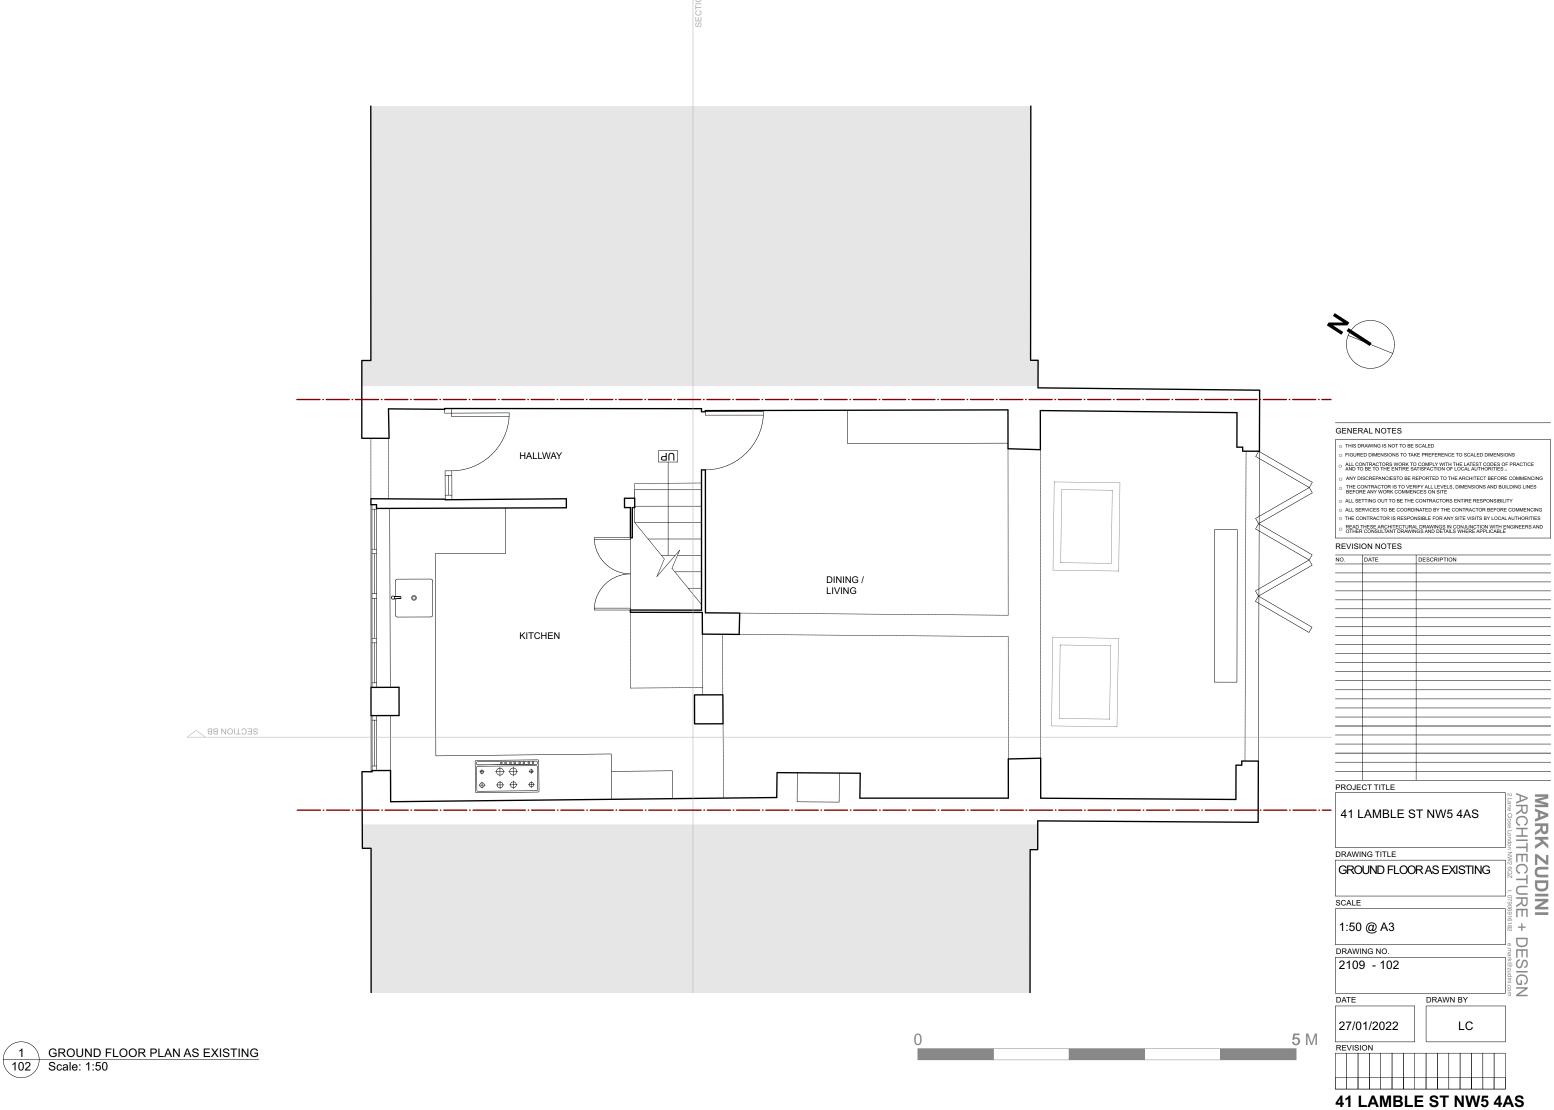

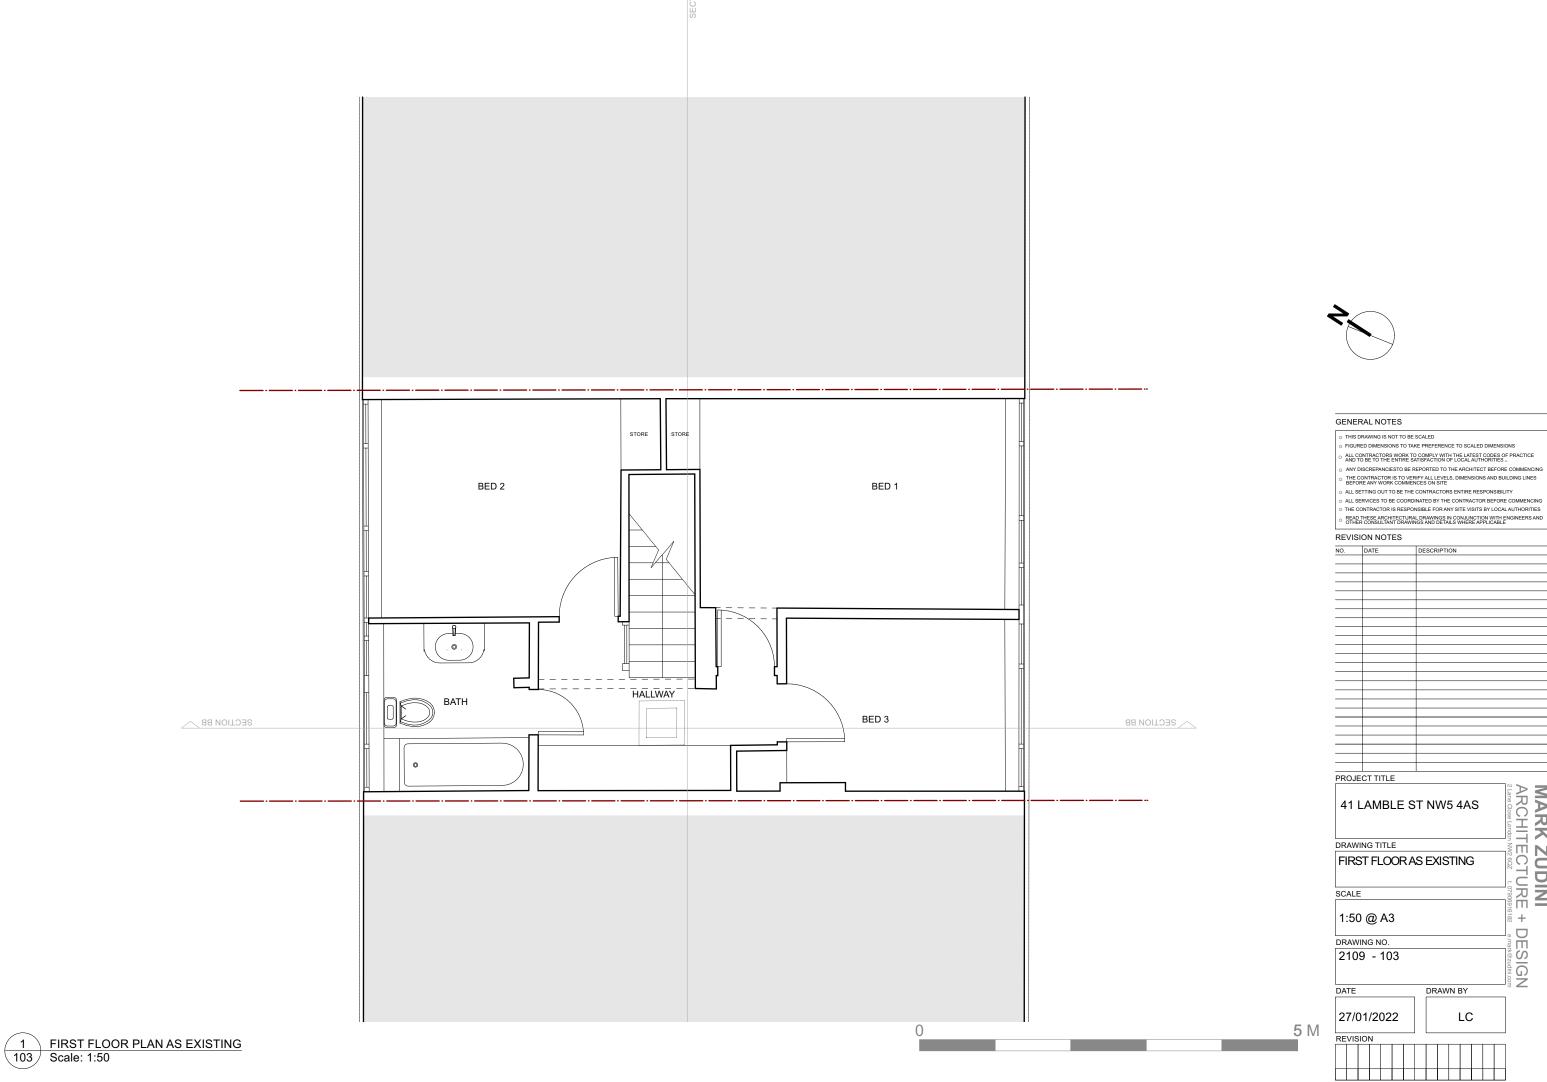

41 LAMBLE ST NW5 4AS

DRAWN BY

LC


 $_{\odot}$  all contractors work to comply with the latest codes of practice and to be to the entire satisfaction of local authorities  $\Box$ ANY DISCREPANCIESTO BE REPORTED TO THE ARCHITECT BEFORE COMMENCING THE CONTRACTOR IS TO VERIFY ALL LEVELS, DIMENSIONS AND BUILDING LINES BEFORE ANY WORK COMMENCES ON SITE


READ THESE ARCHITECTURAL DRAWINGS IN CONJUNCTION WITH ENGINEERS AND OTHER CONSULTANT DRAWINGS AND DETAILS WHERE APPLICABLE

MARK ZUDINI
ARCHITECTURE Lane Cose London NW2 602 1 t 0790691611

 $\Box$ 

ESIGN e.mark@zudini.com

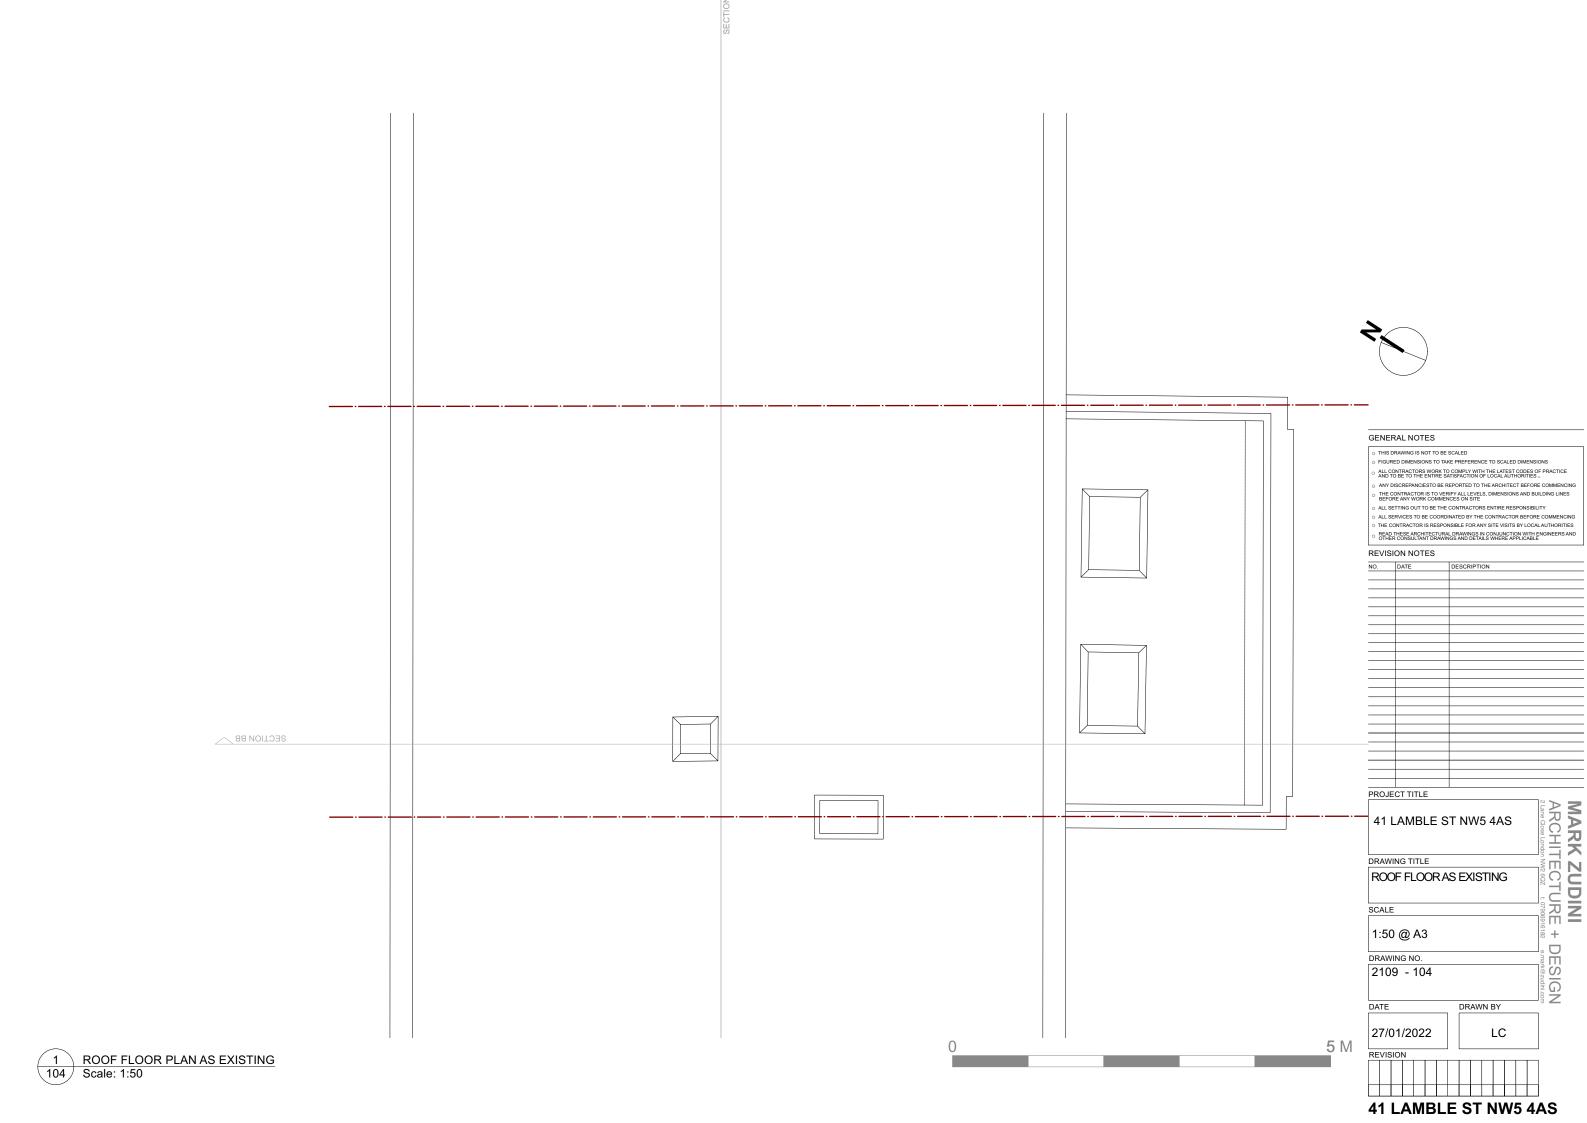

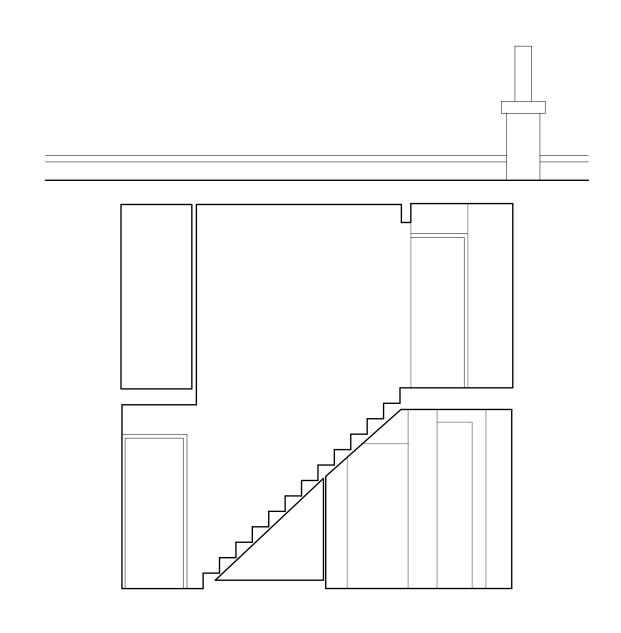

ANY DISCREPANCIESTO BE REPORTED TO THE ARCHITECT BEFORE COMMENCING THE CONTRACTOR IS TO VERIFY ALL LEVELS, DIMENSIONS AND BUILDING LINES BEFORE ANY WORK COMMENCES ON SITE O ALL SETTING OUT TO BE THE CONTRACTORS ENTIRE RESPONSIBILITY


ALL SERVICES TO BE COORDINATED BY THE CONTRACTOR BEFORE COMMENCING

THE CONTRACTOR IS RESPONSIBLE FOR ANY SITE VISITS BY LOCAL AUTHORITIES READ THESE ARCHITECTURAL DRAWINGS IN CONJUNCTION WITH ENGINEERS AND OTHER CONSULTANT DRAWINGS AND DETAILS WHERE APPLICABLE REVISION NOTES PROJECT TITLE MARK ZUDINI
ARCHITECTURE Lane Case London NW2 602 1 10790691919 41 LAMBLE ST NW5 4AS DRAWING TITLE SECTION AA AS EXISTING SCALE 1:50 @ A3 +  $\Box$ DRAWING NO. ESIGN e.mark@zudini.com 2109 - 105 DATE DRAWN BY 27/01/2022 LC 5 M REVISION

GENERAL NOTES

THIS DRAWING IS NOT TO BE SCALED
 FIGURED DIMENSIONS TO TAKE PREFERENCE TO SCALED DIMENSIONS
 ALL CONTRACTORS WORK TO COMPLY WITH THE LATEST CODES OF PRACTICE AND TO BE FOR THE ASTISACTION OF LOCAL AUTHORITIES.

1 SECTION AA AS EXISTING 105 Scale: 1:50

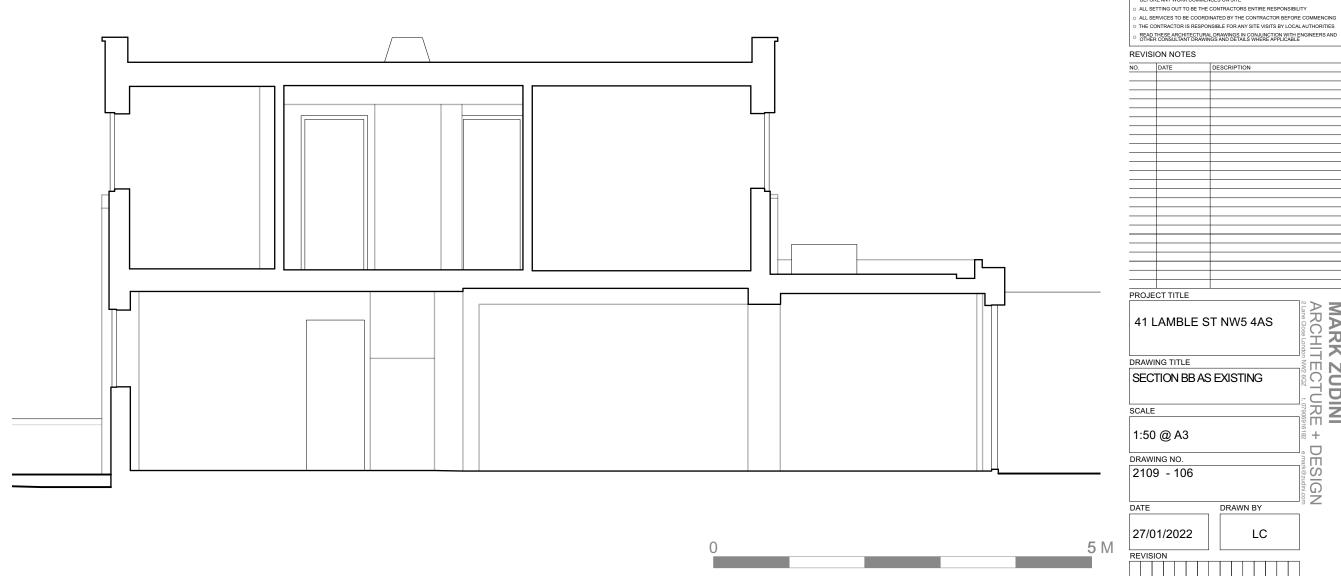

PROJECT TITLE MARK ZUDINI
ARCHITECTURE 2 Lane Gose London NW2 602 1 t 0790691611 41 LAMBLE ST NW5 4AS DRAWING TITLE SECTION BB AS EXISTING 1:50 @ A3 + DRAWING NO. ESIGN e.mark@zudini.com 2109 - 106 DATE DRAWN BY 27/01/2022 LC REVISION 41 LAMBLE ST NW5 4AS

GENERAL NOTES

 THIS DRAWING IS NOT TO BE SCALED
 FIGURED DIMENSIONS TO TAKE PREFERENCE TO SCALED DIMENSIONS ALL CONTRACTORS WORK TO COMPLY WITH THE LATEST CODES OF PRACTICE AND TO BE TO THE ENTIRE SATISFACTION OF LOCAL AUTHORITIES... ANY DISCREPANCIESTO BE REPORTED TO THE ARCHITECT BEFORE COMMENCING THE CONTRACTOR IS TO VERIFY ALL LEVELS, DIMENSIONS AND BUILDING LINES BEFORE ANY WORK COMMENCES ON SITE

1 SECTION BB AS EXISTING Scale: 1:50



ALL CONTRACTORS WORK TO COMPLY WITH THE LATEST CODES OF PRACTICE AND TO BE TO THE ENTIRE SATISFACTION OF LOCAL AUTHORITIES... ANY DISCREPANCIESTO BE REPORTED TO THE ARCHITECT BEFORE COMMENCING THE CONTRACTOR IS TO VERIFY ALL LEVELS, DIMENSIONS AND BUILDING LINES BEFORE ANY WORK COMMENCES ON SITE O ALL SETTING OUT TO BE THE CONTRACTORS ENTIRE RESPONSIBILITY

ALL SERVICES TO BE COORDINATED BY THE CONTRACTOR BEFORE COMMENCING
THE CONTRACTOR IS RESPONSIBLE FOR ANY SITE VISITS BY LOCAL AUTHORITIES READ THESE ARCHITECTURAL DRAWINGS IN CONJUNCTION WITH ENGINEERS AND OTHER CONSULTANT DRAWINGS AND DETAILS WHERE APPLICABLE REVISION NOTES PROJECT TITLE PROJECT TITLE

41 LAMBLE ST NW5 4AS

DRAWING TITLE

FRONT ELEVATION AS EXISTING


SCALE

1:50 @ A3 1:50 @ A3 DRAWING NO. ESIGN e.mark@zudini.com 2109 - 107 DRAWN BY DATE 27/01/2022 LC 5 M REVISION

GENERAL NOTES

THIS DRAWING IS NOT TO BE SCALED
 FIGURED DIMENSIONS TO TAKE PREFERENCE TO SCALED DIMENSIONS

1 FRONT ELEVATION AS EXISTING 107 Scale: 1:50

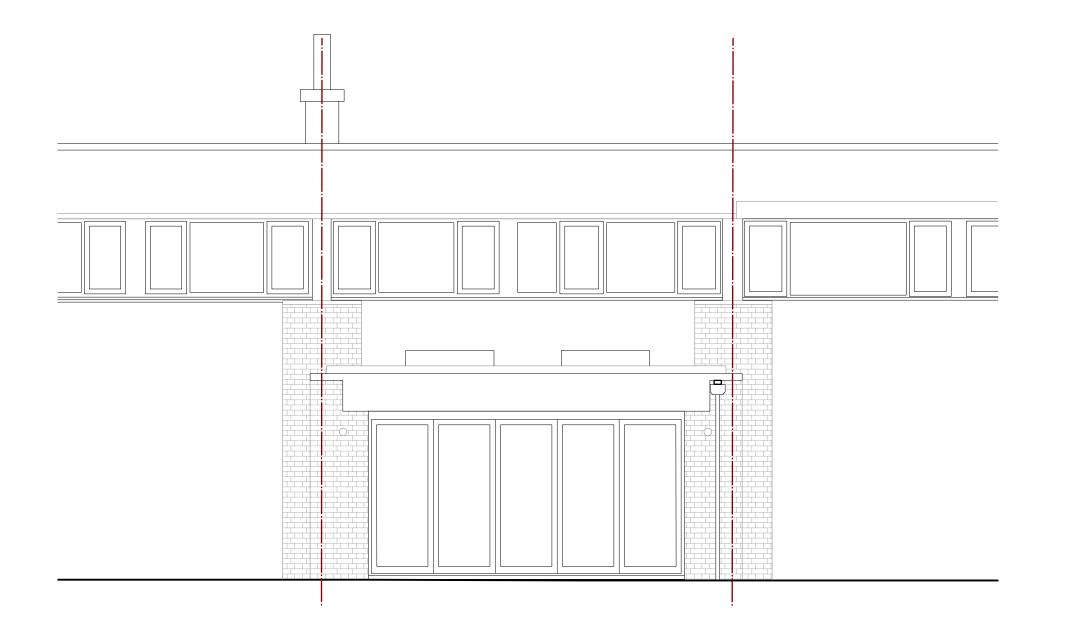


ALL CONTRACTORS WORK TO COMPLY WITH THE LATEST CODES OF PRACTICE AND TO BE TO THE ENTIRE SATISFACTION OF LOCAL AUTHORITIES... ANY DISCREPANCIESTO BE REPORTED TO THE ARCHITECT BEFORE COMMENCING THE CONTRACTOR IS TO VERIFY ALL LEVELS, DIMENSIONS AND BUILDING LINES BEFORE ANY WORK COMMENCES ON SITE O ALL SETTING OUT TO BE THE CONTRACTORS ENTIRE RESPONSIBILITY

ALL SERVICES TO BE COORDINATED BY THE CONTRACTOR BEFORE COMMENCING
THE CONTRACTOR IS RESPONSIBLE FOR ANY SITE VISITS BY LOCAL AUTHORITIES READ THESE ARCHITECTURAL DRAWINGS IN CONJUNCTION WITH ENGINEERS AND OTHER CONSULTANT DRAWINGS AND DETAILS WHERE APPLICABLE REVISION NOTES NO. DATE PROJECT TITLE MARK ZUDINI
ARCHITECTURE 2 Lane Gose London NW2 60Z 1.0790891611 41 LAMBLE ST NW5 4AS DRAWING TITLE REAR ELEVATION AS EXISTING SCALE 1:50 @ A3 + DRAWING NO. ESIGN e.mark@zudini.com 2109 - 108 DATE DRAWN BY 27/01/2022 LC 5 M REVISION

GENERAL NOTES


THIS DRAWING IS NOT TO BE SCALED
 FIGURED DIMENSIONS TO TAKE PREFERENCE TO SCALED DIMENSIONS

1 REAR ELEVATION AS EXISTING 108 Scale: 1:50

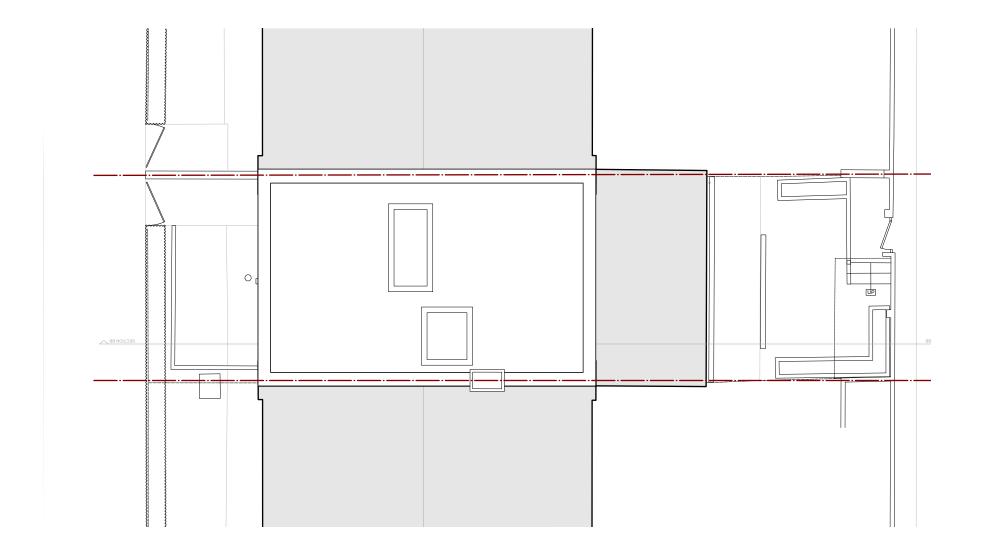




# GENERAL NOTES THIS DRAWING IS NOT TO BE SCALED FIGURED DIMENSIONS TO TAKE PREFERENCE TO SCALED DIMENSIONS $_{\odot}$ all contractors work to comply with the latest codes of practice and to be to the entire satisfaction of local authorities $\Box$ ANY DISCREPANCIESTO BE REPORTED TO THE ARCHITECT BEFORE COMMENCING THE CONTRACTOR IS TO VERIFY ALL LEVELS, DIMENSIONS AND BUILDING LINES BEFORE ANY WORK COMMENCES ON SITE ALL SETTING OUT TO BE THE CONTRACTORS ENTIRE RESPONSIBILITY ALL SERVICES TO BE COORDINATED BY THE CONTRACTOR BEFORE COMMENCING THE CONTRACTOR IS RESPONSIBLE FOR ANY SITE VISITS BY LOCAL AUTHORITIES READ THESE ARCHITECTURAL DRAWINGS IN CONJUNCTION WITH ENGINEERS AND OTHER CONSULTANT DRAWINGS AND DETAILS WHERE APPLICABLE REVISION NOTES PROJECT TITLE MARK ZUDINI ARCHITECTURE Lane Cose London NW2 602 1 t 0790691611 41 LAMBLE ST NW5 4AS DRAWING TITLE SITE PLAN AS PROPOSED 1:100 @ A3 DRAWING NO. 2109 - 201 DATE DRAWN BY 27/01/2022 ΜZ

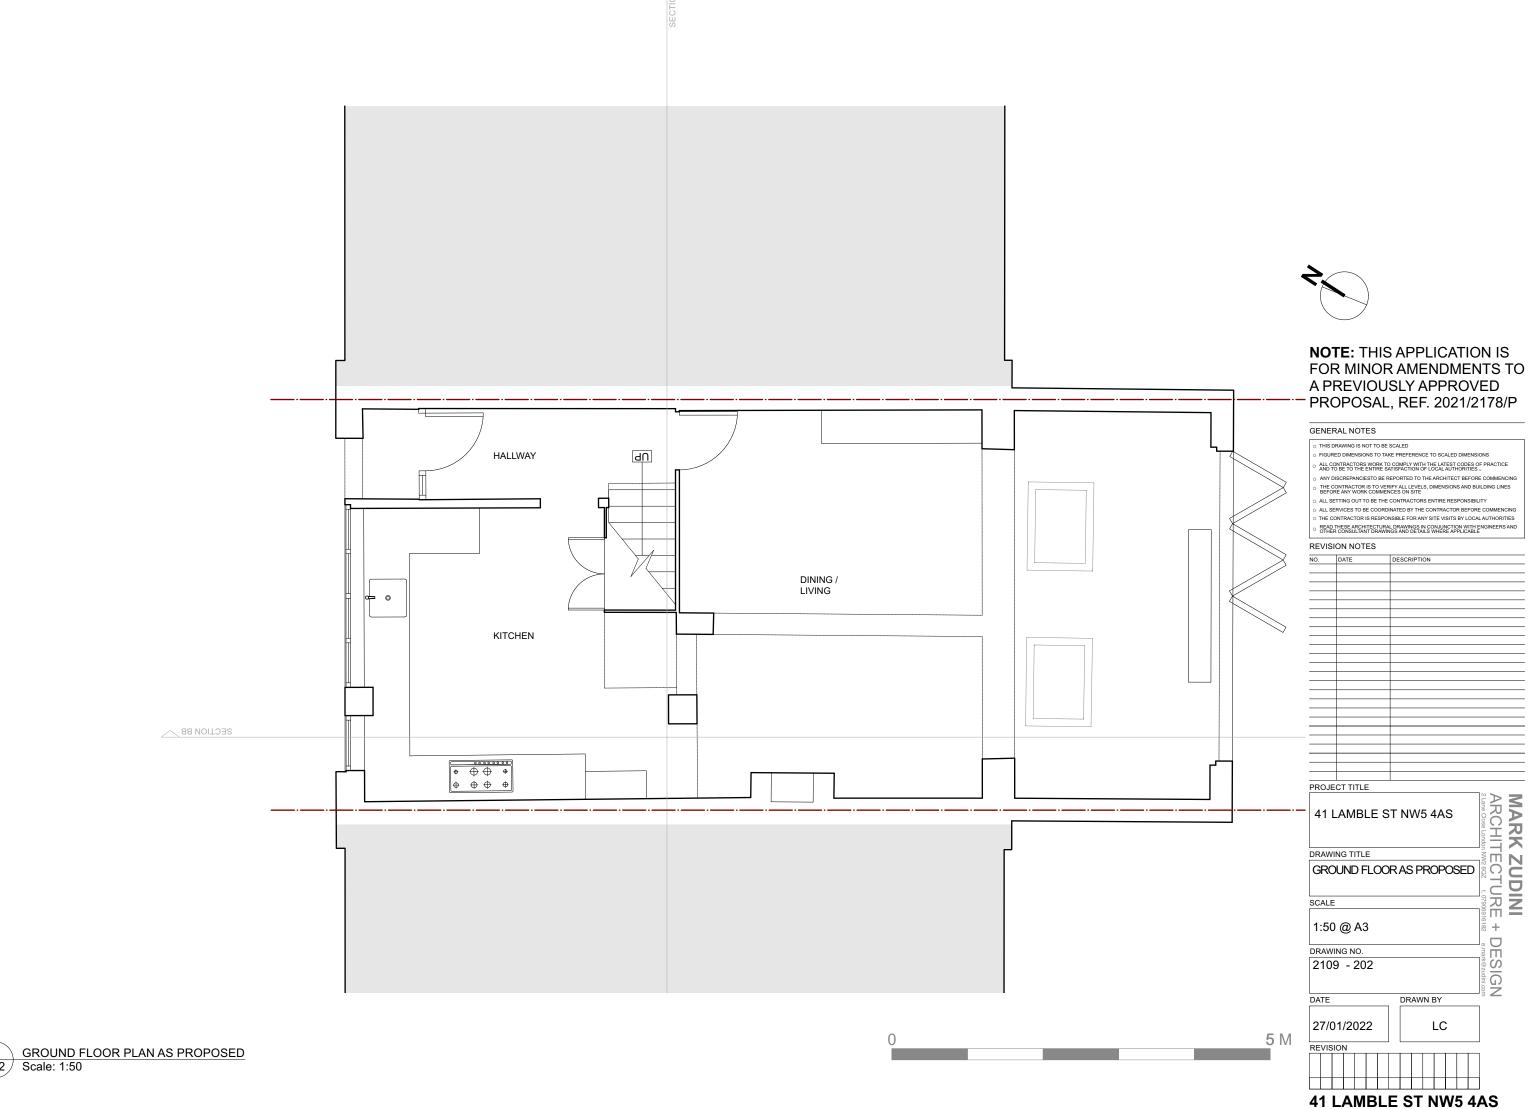

1 GROUND FLOOR PLAN AS PROPOSED Scale: 1:50

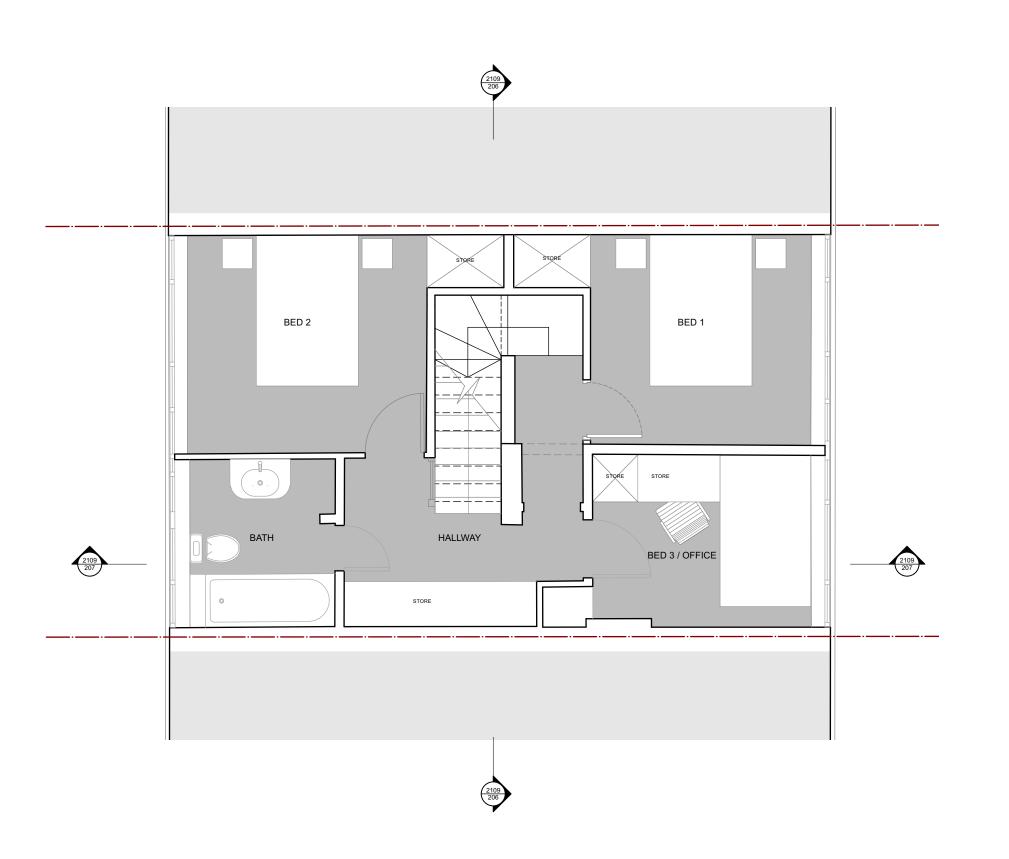



GENERAL NOTES THIS DRAWING IS NOT TO BE SCALED
 FIGURED DIMENSIONS TO TAKE PREFERENCE TO SCALED DIMENSIONS  $_{\odot}$  all contractors work to comply with the latest codes of practice and to be to the entire satisfaction of local authorities  $\Box$ ANY DISCREPANCIESTO BE REPORTED TO THE ARCHITECT BEFORE COMMENCING THE CONTRACTOR IS TO VERIFY ALL LEVELS, DIMENSIONS AND BUILDING LINES BEFORE ANY WORK COMMENCES ON SITE ALL SETTING OUT TO BE THE CONTRACTORS ENTIRE RESPONSIBILITY
 ALL SERVICES TO BE COORDINATED BY THE CONTRACTOR BEFORE COMMENCING
 THE CONTRACTOR IS RESPONSIBLE FOR ANY SITE VISITS BY LOCAL AUTHORITIES READ THESE ARCHITECTURAL DRAWINGS IN CONJUNCTION WITH ENGINEERS AND OTHER CONSULTANT DRAWINGS AND DETAILS WHERE APPLICABLE REVISION NOTES PROJECT TITLE MARK ZUDINI
ARCHITECTURE Lane Cose London NW2 602 1 t 0790691611 41 LAMBLE ST NW5 4AS DRAWING TITLE FIRST FLOOR PLAN AS

PROPOSED SCALE

1:50 @ A3 DRAWING NO. 2109 - 203

DATE

5 M

DRAWN BY 27/01/2022 ΜZ


REVISION

+  $\Box$ 

ESIGN e.mark@zudini.com

41 LAMBLE ST NW5 4AS


1 FIRST FLOOR PLAN AS PROPOSED Scale: 1:50 @ A3

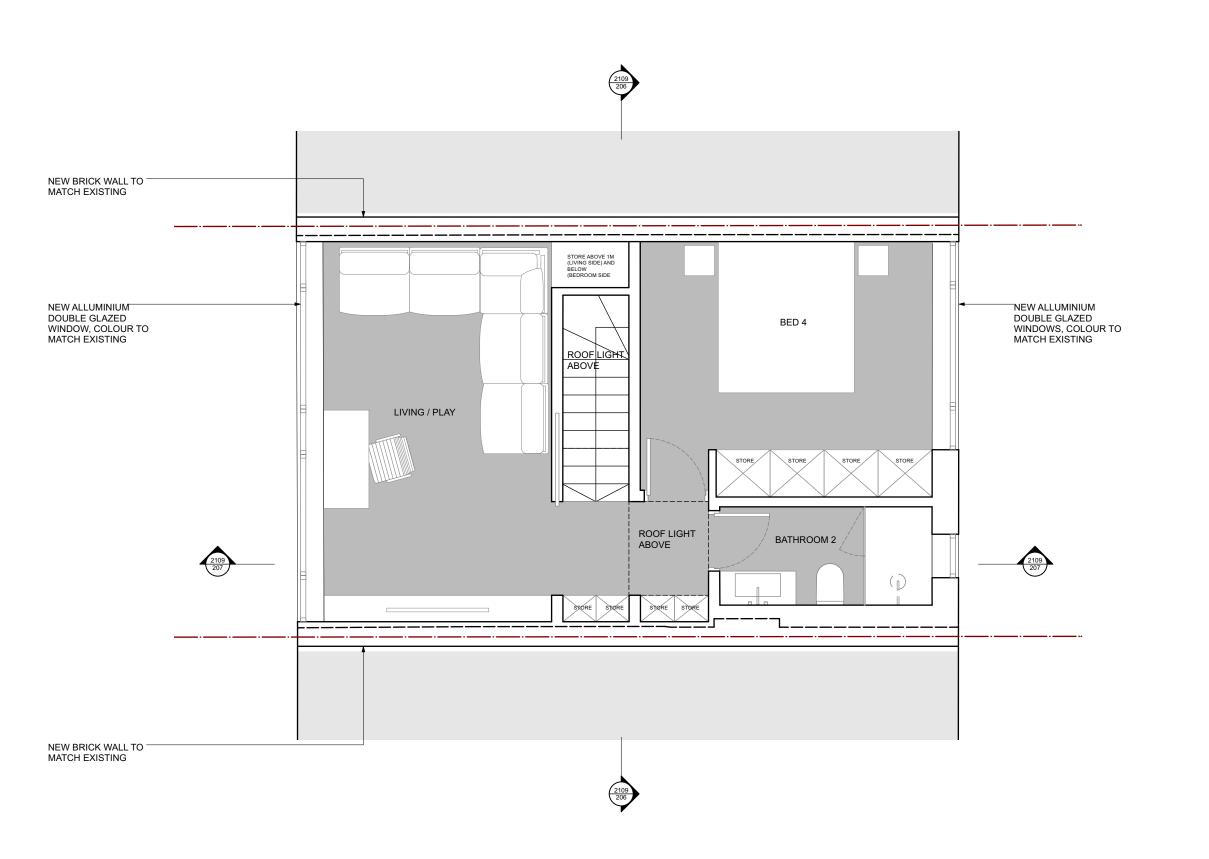





1 SECOND FLOOR PLAN AS PROPOSED Scale: 1:50 @ A3

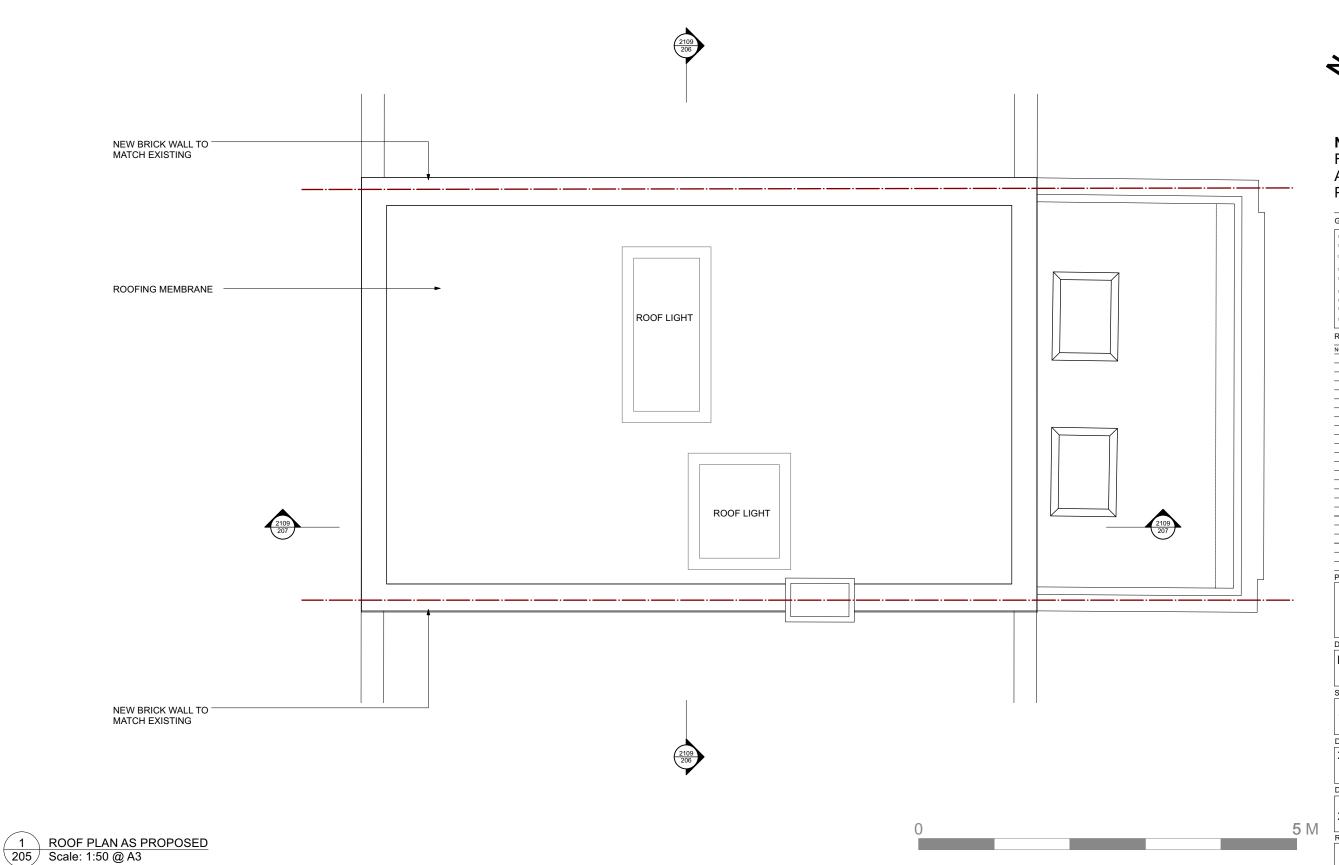




# **NOTE:** THIS APPLICATION IS FOR MINOR AMENDMENTS TO

A PREVIOUSLY APPROVED PROPOSAL, REF. 2021/2178/P GENERAL NOTES THIS DRAWING IS NOT TO BE SCALED
 FIGURED DIMENSIONS TO TAKE PREFERENCE TO SCALED DIMENSIONS O ALL CONTRACTORS WORK TO COMPLY WITH THE LATEST CODES OF PRACTICE AND TO BE TO THE ENTIRE SATISFACTION OF LOCAL AUTHORITIES... ANY DISCREPANCIESTO BE REPORTED TO THE ARCHITECT BEFORE COMMENCING THE CONTRACTOR IS TO VERIFY ALL LEVELS, DIMENSIONS AND BUILDING LINES BEFORE ANY WORK COMMENCES ON SITE ALL SETTING OUT TO BE THE CONTRACTORS ENTIRE RESPONSIBILITY
 ALL SERVICES TO BE COORDINATED BY THE CONTRACTOR BEFORE COMMENCING
 THE CONTRACTOR IS RESPONSIBLE FOR ANY SITE VISITS BY LOCAL AUTHORITIES READ THESE ARCHITECTURAL DRAWINGS IN CONJUNCTION WITH ENGINEERS AND OTHER CONSULTANT DRAWINGS AND DETAILS WHERE APPLICABLE

REVISION NOTES PROJECT TITLE

MARK ZUDINI
ARCHITECTURE -41 LAMBLE ST NW5 4AS DRAWING TITLE ROOF PLAN AS PROPOSED 1:50 @ A3  $\Box$ DRAWING NO. ESIGN e.mark@zudini.com 2109 - 205 DRAWN BY DATE 27/01/2022 ΜZ REVISION

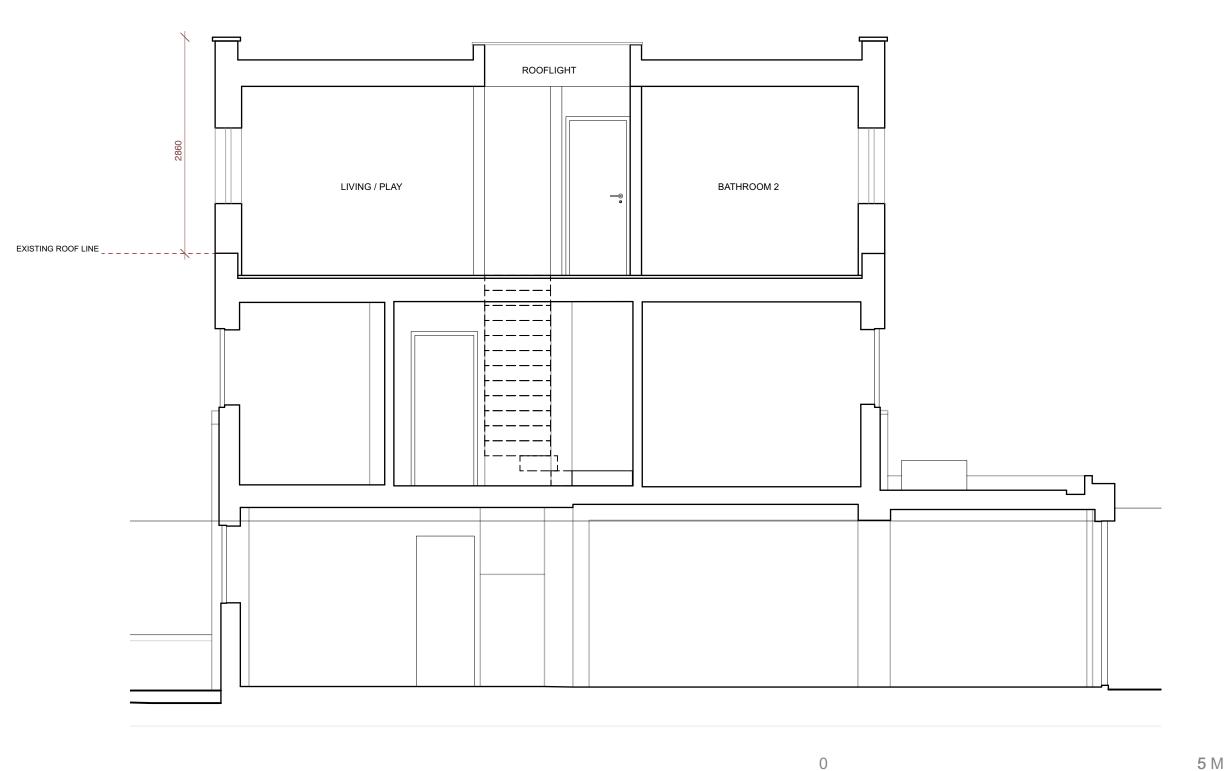


GENERAL NOTES

 THIS DRAWING IS NOT TO BE SCALED
 FIGURED DIMENSIONS TO TAKE PREFERENCE TO SCALED DIMENSIONS  $_{\odot}$  all contractors work to comply with the latest codes of practice and to be to the entire satisfaction of local authorities  $\Box$ ANY DISCREPANCIESTO BE REPORTED TO THE ARCHITECT BEFORE COMMENCING THE CONTRACTOR IS TO VERIFY ALL LEVELS, DIMENSIONS AND BUILDING LINES BEFORE ANY WORK COMMENCES ON SITE ALL SETTING OUT TO BE THE CONTRACTORS ENTIRE RESPONSIBILITY
 ALL SERVICES TO BE COORDINATED BY THE CONTRACTOR BEFORE COMMENCING
 THE CONTRACTOR IS RESPONSIBLE FOR ANY SITE VISITS BY LOCAL AUTHORITIES READ THESE ARCHITECTURAL DRAWINGS IN CONJUNCTION WITH ENGINEERS AND OTHER CONSULTANT DRAWINGS AND DETAILS WHERE APPLICABLE REVISION NOTES PROJECT TITLE MARK ZUDINI
ARCHITECTURE Lane Cose London NW2 602 1 t 0790691611 41 LAMBLE ST NW5 4AS DRAWING TITLE SECTION BB AS PROPOSED 1:50 @ A3 DRAWING NO. ESIG! 2109 - 207 DRAWN BY DATE 27/01/2022 ΜZ

SECTION BB AS PROPOSED Scale: 1:50 @ A3

41 LAMBLE ST NW5 4AS

REVISION

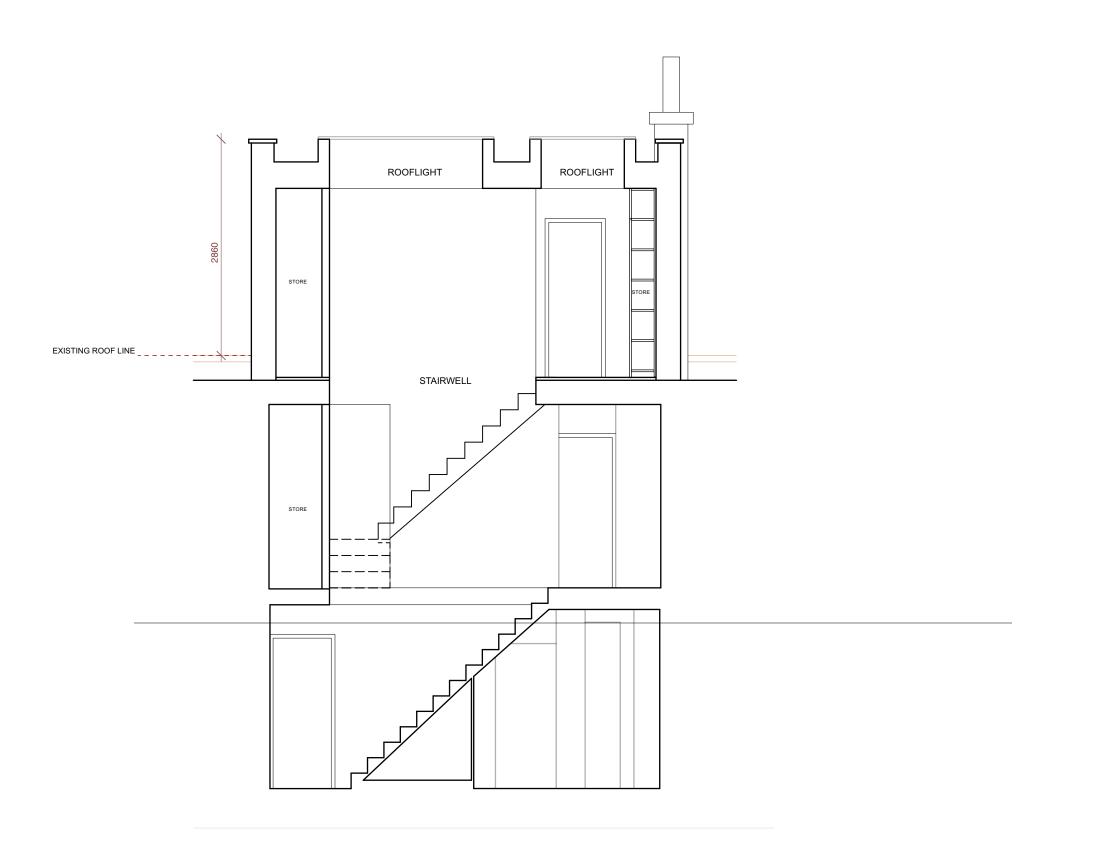


GENERAL NOTES




5 M

41 LAMBLE ST NW5 4AS

1 SECTION AA AS PROPOSED Scale: 1:50 @ A3

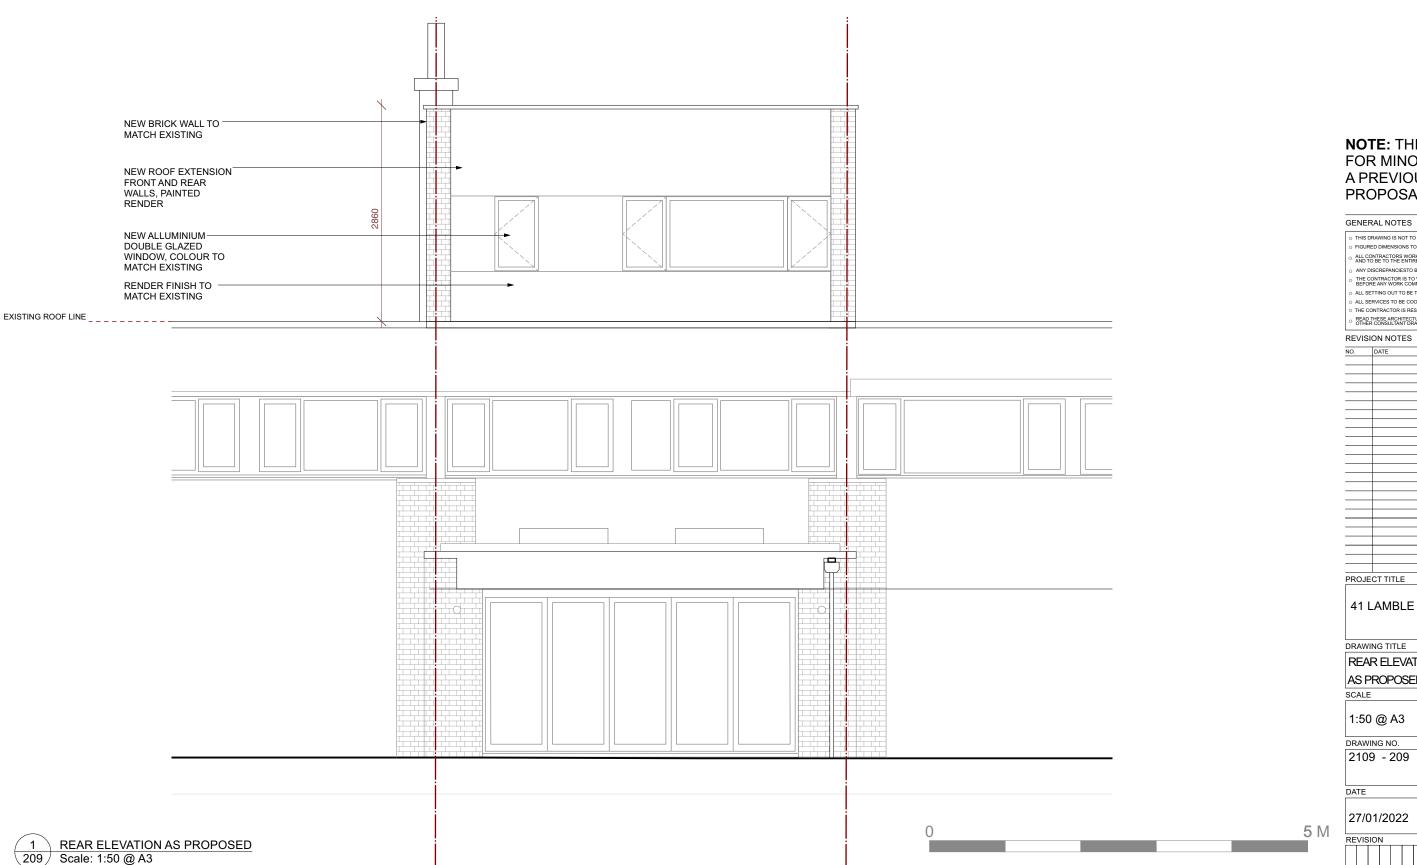


O FIGURED DIMENSIONS TO TAKE PREFERENCE TO SCALED DIMENSIONS  $_{\odot}$  all contractors work to comply with the latest codes of practice and to be to the entire satisfaction of local authorities  $\Box$ ANY DISCREPANCIESTO BE REPORTED TO THE ARCHITECT BEFORE COMMENCING THE CONTRACTOR IS TO VERIFY ALL LEVELS, DIMENSIONS AND BUILDING LINES BEFORE ANY WORK COMMENCES ON SITE ALL SETTING OUT TO BE THE CONTRACTORS ENTIRE RESPONSIBILITY
 ALL SERVICES TO BE COORDINATED BY THE CONTRACTOR BEFORE COMMENCING
 THE CONTRACTOR IS RESPONSIBLE FOR ANY SITE VISITS BY LOCAL AUTHORITIES READ THESE ARCHITECTURAL DRAWINGS IN CONJUNCTION WITH ENGINEERS AND OTHER CONSULTANT DRAWINGS AND DETAILS WHERE APPLICABLE REVISION NOTES PROJECT TITLE MARK ZUDINI
ARCHITECTURE Lane Cose London NW2 602 1 t 0790691611 41 LAMBLE ST NW5 4AS DRAWING TITLE REAR ELEVATION AS PROPOSED SCALE 1:50 @ A3 + DRAWING NO. ESIG! 2109 - 209 DATE DRAWN BY 27/01/2022 ΜZ REVISION

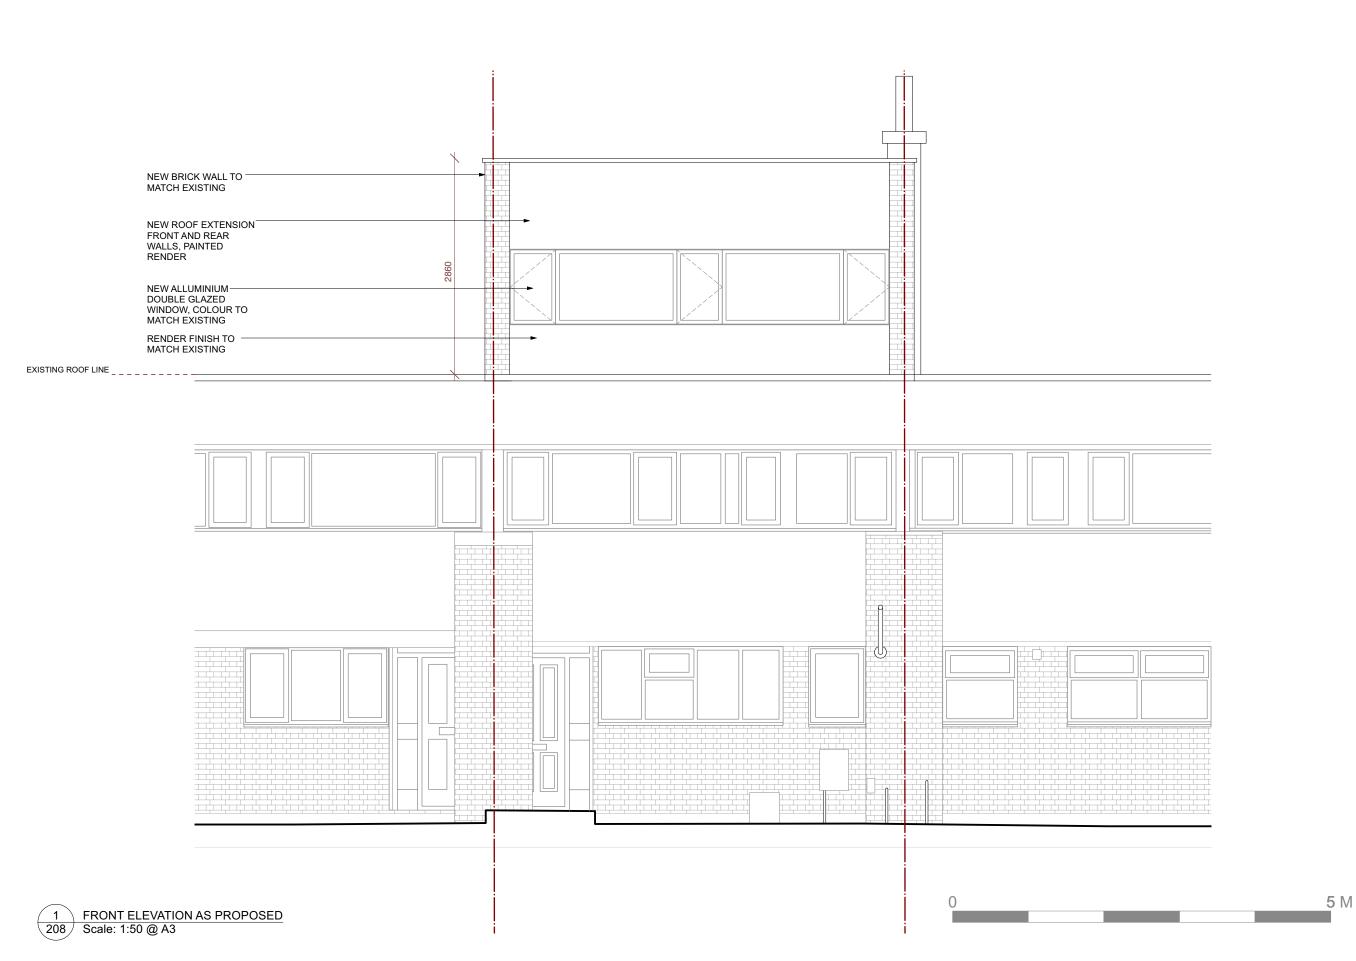

GENERAL NOTES

FIGURED DIMENSIONS TO TAKE PREFERENCE TO SCALED DIMENSIONS  $^{\circ}$  ALL CONTRACTORS WORK TO COMPLY WITH THE LATEST CODES OF PRACTICE AND TO BE TO THE ENTIRE SATISFACTION OF LOCAL AUTHORITIES  $_{\sim}$ ANY DISCREPANCIESTO BE REPORTED TO THE ARCHITECT BEFORE COMMENCING THE CONTRACTOR IS TO VERIFY ALL LEVELS, DIMENSIONS AND BUILDING LINES BEFORE ANY WORK COMMENCES ON SITE ALL SETTING OUT TO BE THE CONTRACTORS ENTIRE RESPONSIBILITY
 ALL SERVICES TO BE COORDINATED BY THE CONTRACTOR BEFORE COMMENCING
 THE CONTRACTOR IS RESPONSIBLE FOR ANY SITE VISITS BY LOCAL AUTHORITIES READ THESE ARCHITECTURAL DRAWINGS IN CONJUNCTION WITH ENGINEERS AND OTHER CONSULTANT DRAWINGS AND DETAILS WHERE APPLICABLE REVISION NOTES PROJECT TITLE MARK ZUDINI
ARCHITECTURE Lane Cose London NW2 602 1 t 0790691611 41 LAMBLE ST NW5 4AS DRAWING TITLE FRONT ELEVATION AS PROPOSED SCALE 1:50 @ A3 +  $\Box$ DRAWING NO. ESIGN e.mark@zudini.com 2109 - 208 DATE DRAWN BY 27/01/2022 ΜZ

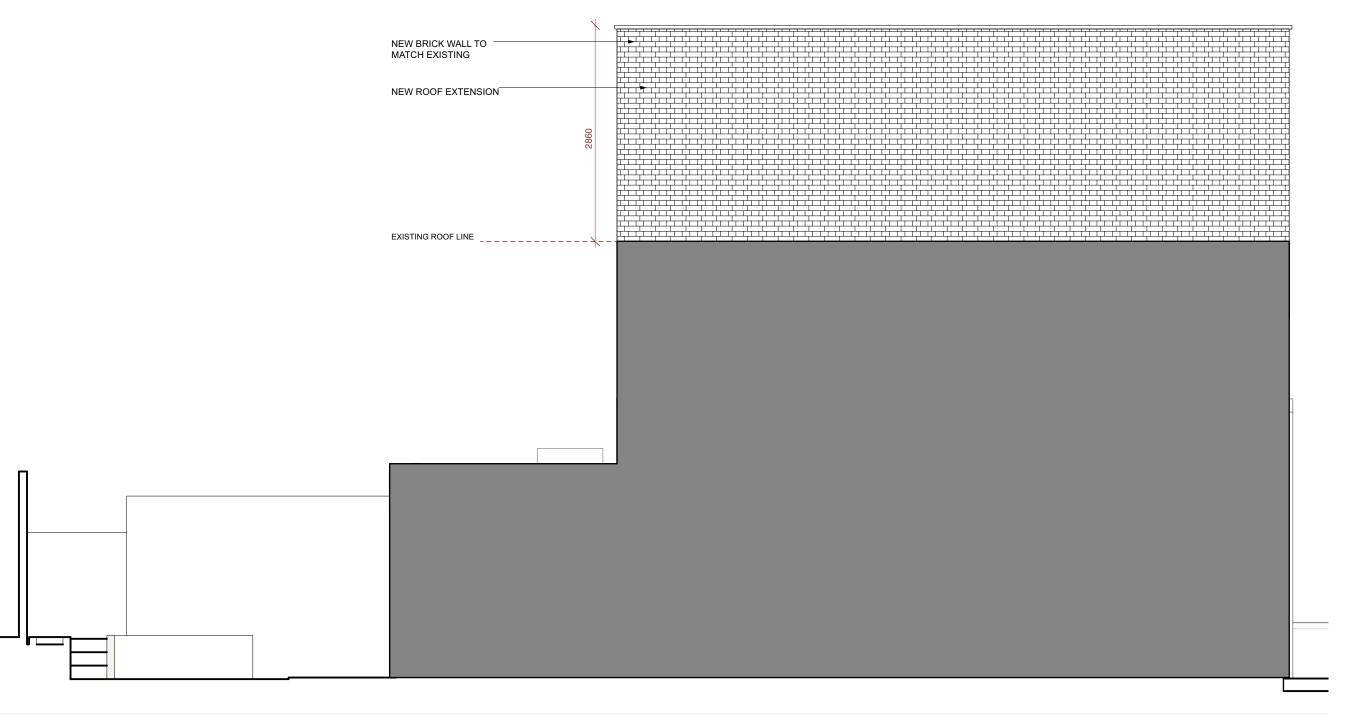

GENERAL NOTES FIGURED DIMENSIONS TO TAKE PREFERENCE TO SCALED DIMENSIONS ALL CONTRACTORS WORK TO COMPLY WITH THE LATEST CODES OF PRACTICE AND TO BE TO THE ENTIRE SATISFACTION OF LOCAL AUTHORITIES... ANY DISCREPANCIESTO BE REPORTED TO THE ARCHITECT BEFORE COMMENCING THE CONTRACTOR IS TO VERIFY ALL LEVELS, DIMENSIONS AND BUILDING LINES BEFORE ANY WORK COMMENCES ON SITE O ALL SETTING OUT TO BE THE CONTRACTORS ENTIRE RESPONSIBILITY
O ALL SERVICES TO BE COORDINATED BY THE CONTRACTOR BEFORE COMMENCING
O THE CONTRACTOR IS RESPONSIBLE FOR ANY SITE VISITS BY LOCAL AUTHORITIES READ THESE ARCHITECTURAL DRAWINGS IN CONJUNCTION WITH ENGINEERS AND OTHER CONSULTANT DRAWINGS AND DETAILS WHERE APPLICABLE


REVISION NOTES PROJECT TITLE MARK ZUDINI
ARCHITECTURE -41 LAMBLE ST NW5 4AS DRAWING TITLE SIDE ELEVATION AS PROPOSED - SHEET 2 1:50 @ A3 + DRAWING NO. ESIG 2109 - 211 DATE DRAWN BY

ΜZ

27/01/2022

REVISION

5 M

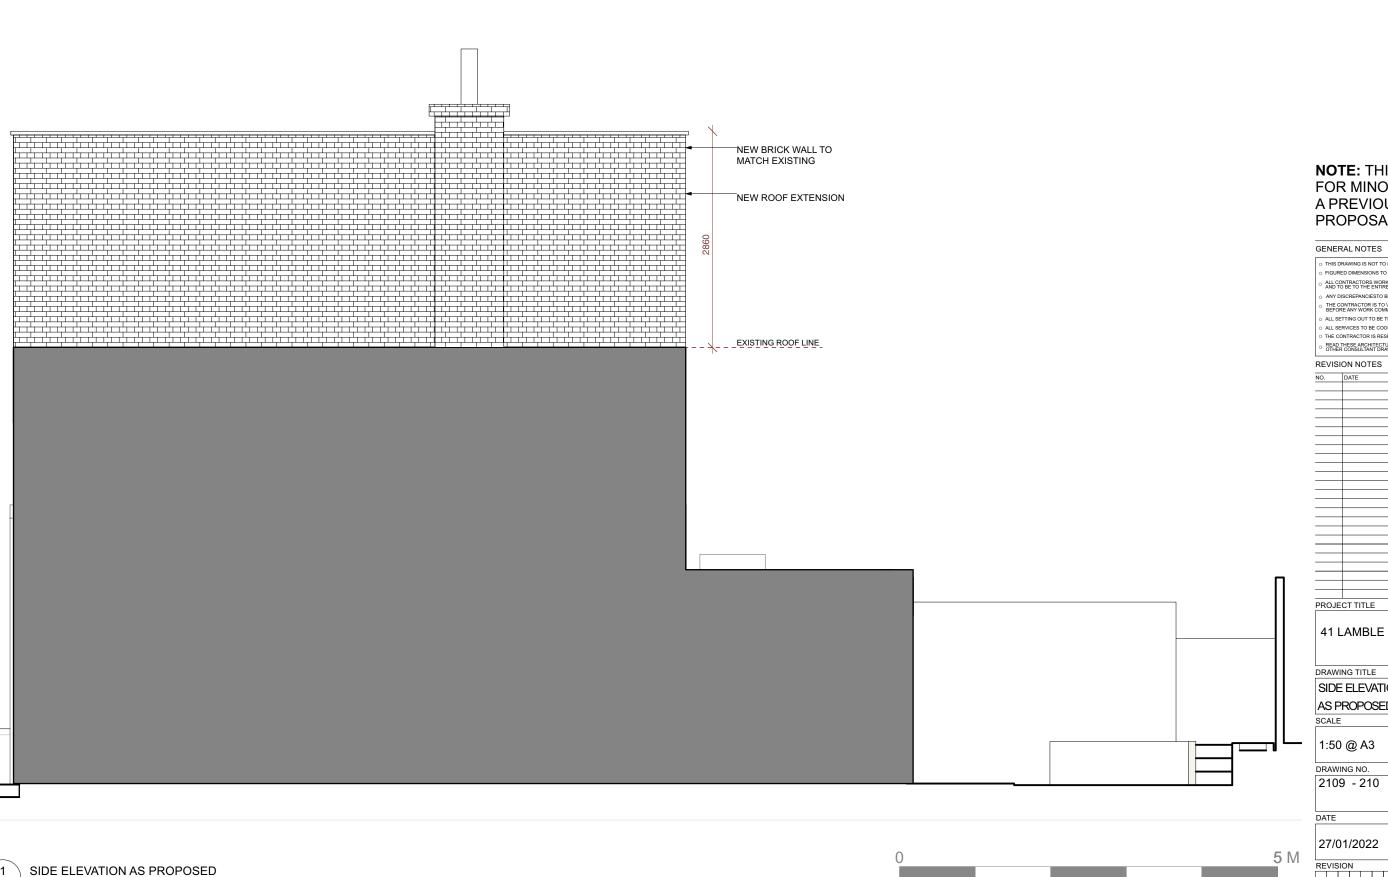

FIGURED DIMENSIONS TO TAKE PREFERENCE TO SCALED DIMENSIONS ALL CONTRACTORS WORK TO COMPLY WITH THE LATEST CODES OF PRACTICE AND TO BE TO THE ENTIRE SATISFACTION OF LOCAL AUTHORITIES...

ANY DISCREPANCIESTO BE REPORTED TO THE ARCHITECT BEFORE COMMENCING THE CONTRACTOR IS TO VERIFY ALL LEVELS, DIMENSIONS AND BUILDING LINES BEFORE ANY WORK COMMENCES ON SITE

O ALL SETTING OUT TO BE THE CONTRACTORS ENTIRE RESPONSIBILITY
O ALL SERVICES TO BE COORDINATED BY THE CONTRACTOR BEFORE COMMENCING
O THE CONTRACTOR IS RESPONSIBLE FOR ANY SITE VISITS BY LOCAL AUTHORITIES

READ THESE ARCHITECTURAL DRAWINGS IN CONJUNCTION WITH ENGINEERS AND OTHER CONSULTANT DRAWINGS AND DETAILS WHERE APPLICABLE

REVISION NOTES

PROJECT TITLE MARK ARCHITE 41 LAMBLE ST NW5 4AS TECTURE 1 07906916 DRAWING TITLE SIDE ELEVATION AS PROPOSED - SHEET 1 1:50 @ A3 + DRAWING NO. ES 2109 - 210 DRAWN BY 27/01/2022 ΜZ

210 Scale: 1:50 @ A3