


L A M B L E S T R E E T

41 Lamble Street

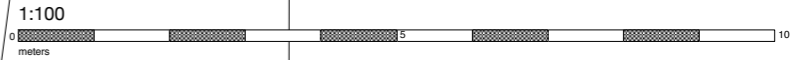

office@archea.co / www.archea.co
t: 020 7249 1206

Revision
PA1.1: 30.04.2021 - Issued for planning



Project
41 Lamble Street, London - NW5 4AS

Drawing
Site/ Block Plan - 1:100 @ A3

Stage
1b - PROPOSED

for Planning


Job Number
A145

Drawing No.
(11)00

Author
MG

Rev
PA1.1

PLANNING NOTE:
No works to this floor

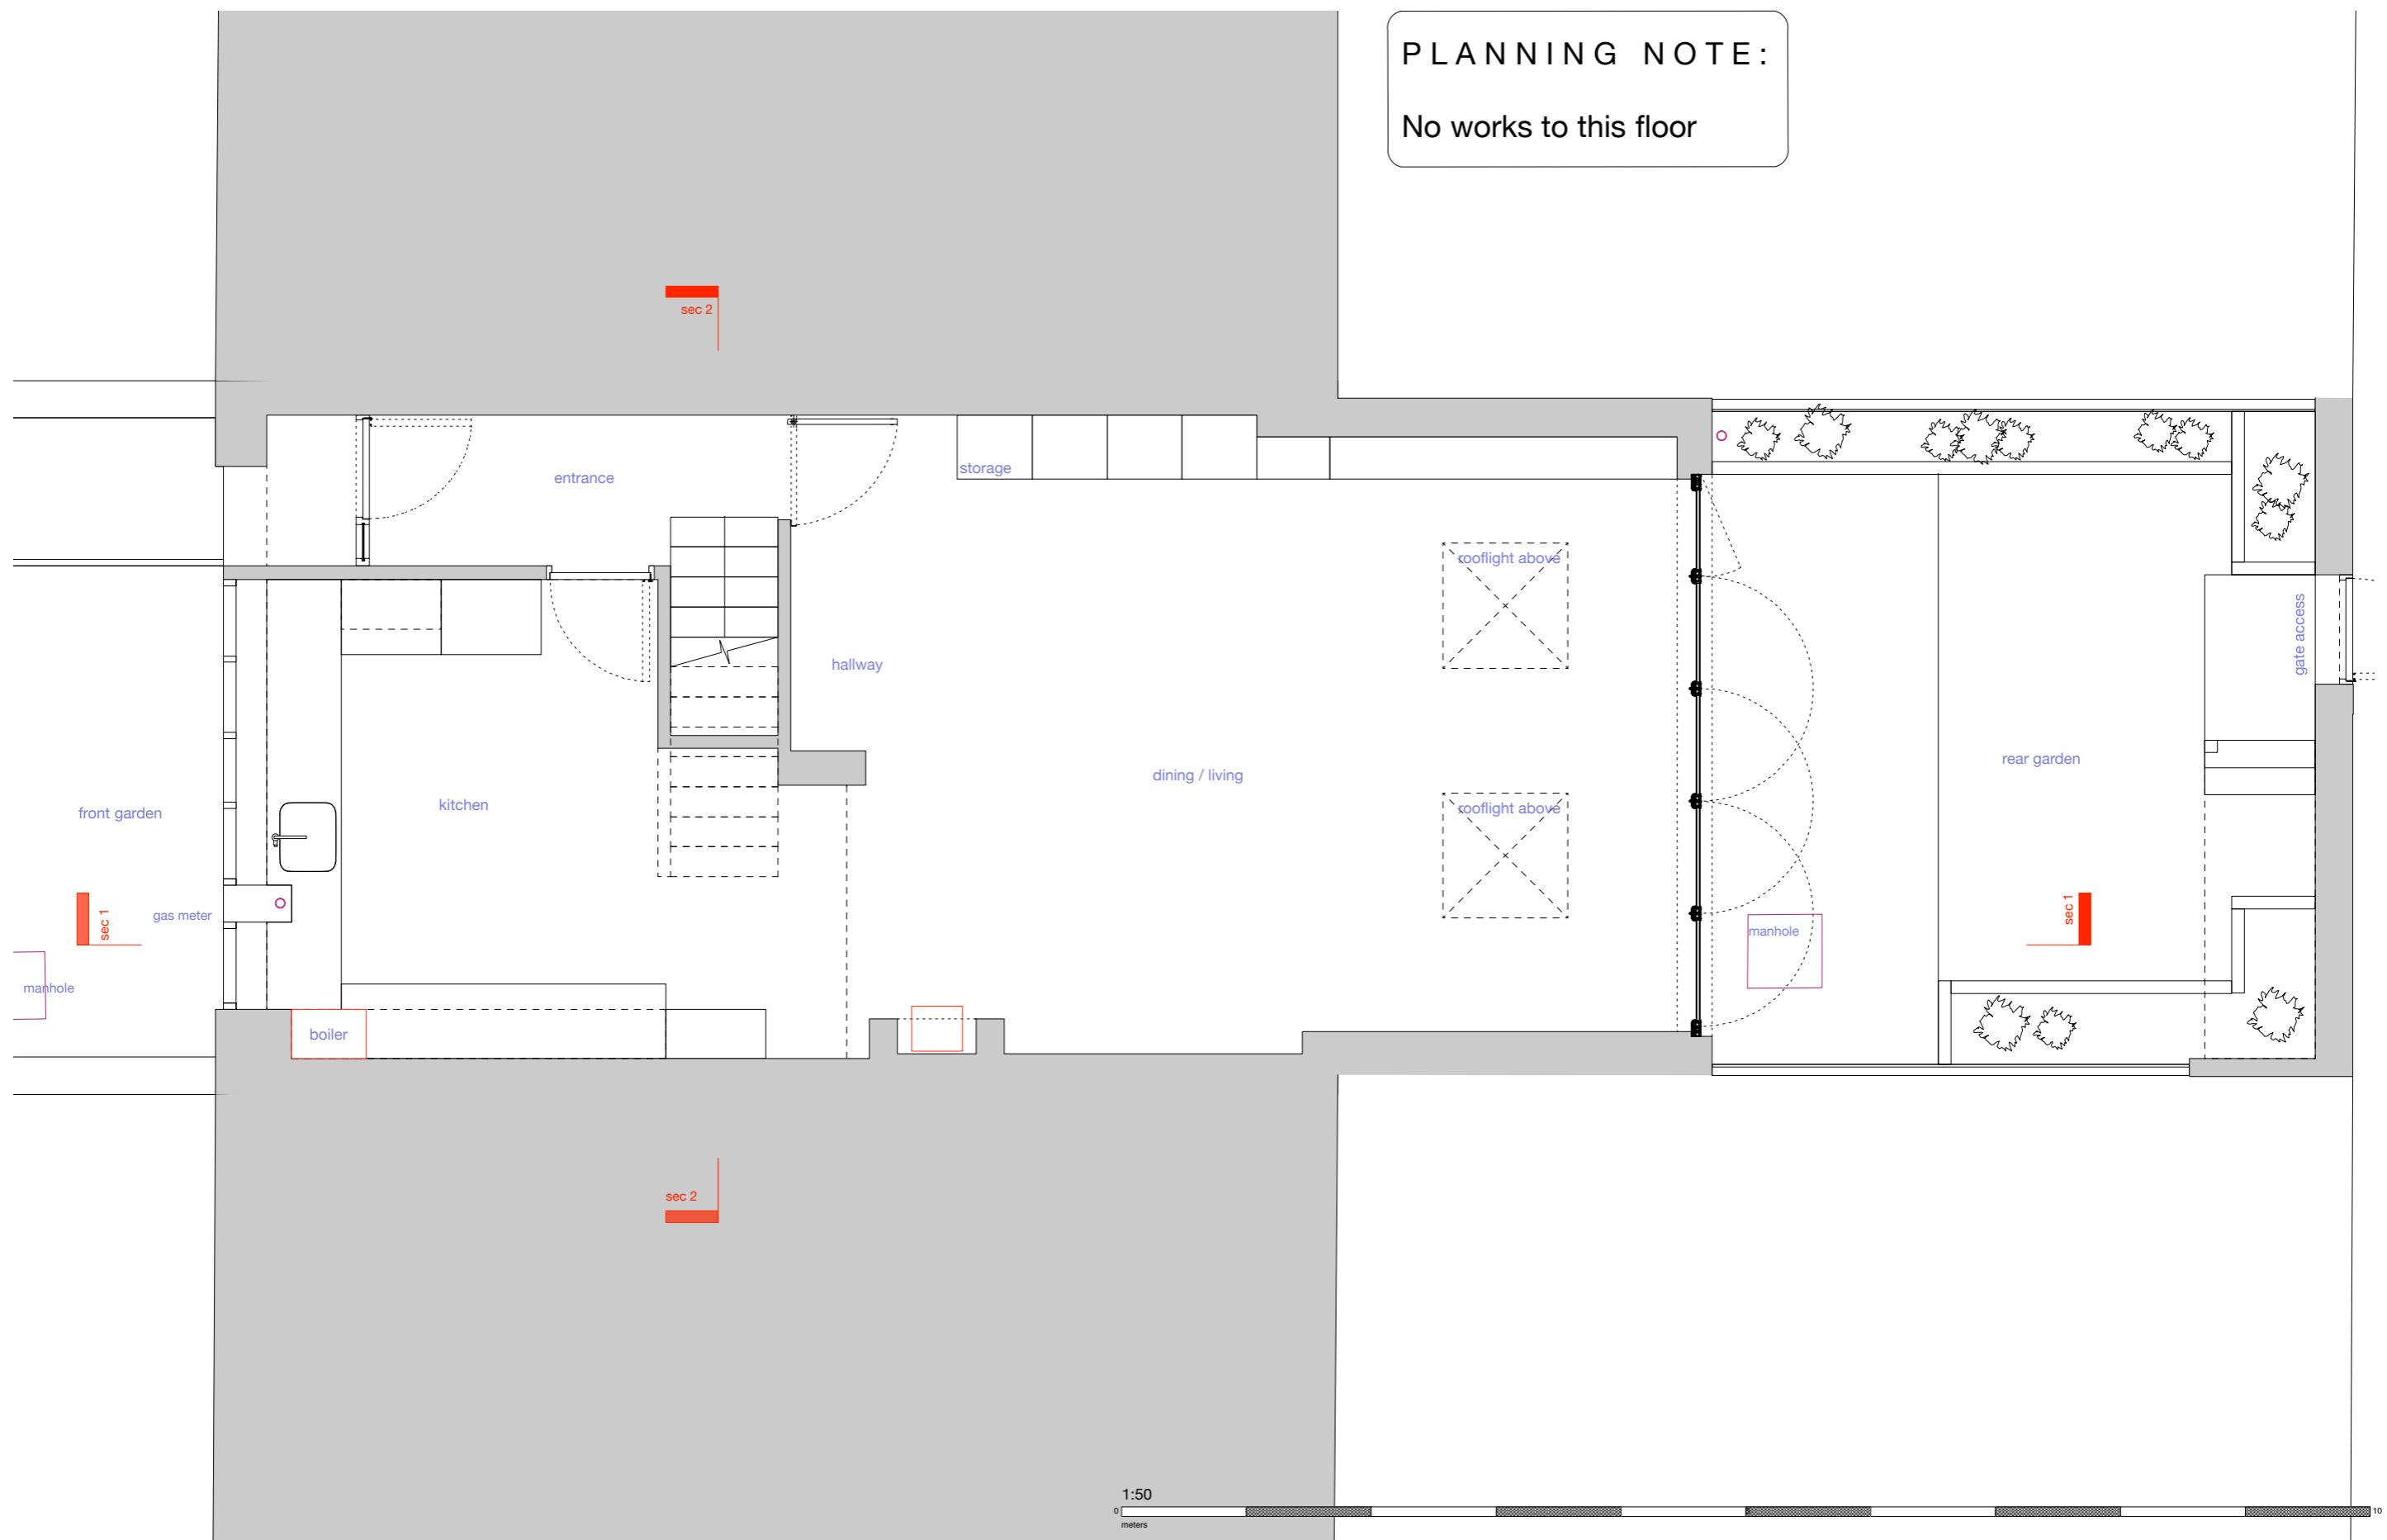



ARCHEA

office@archea.co / www.archea.co
t: 020 7249 1206

Revision
PA1.1: 30.04.2021 - Issued for planning



Project
41 Lamble Street, London - NW5 4AS

Drawing
First Floor Plan - 1:50 @ A3

Stage
1b - PROPOSED

for Planning


Job Number
A145

Drawing No.
(12)01

Author
MG

Rev
PA1.1

Copyright ARCHEA. No implied license exists.

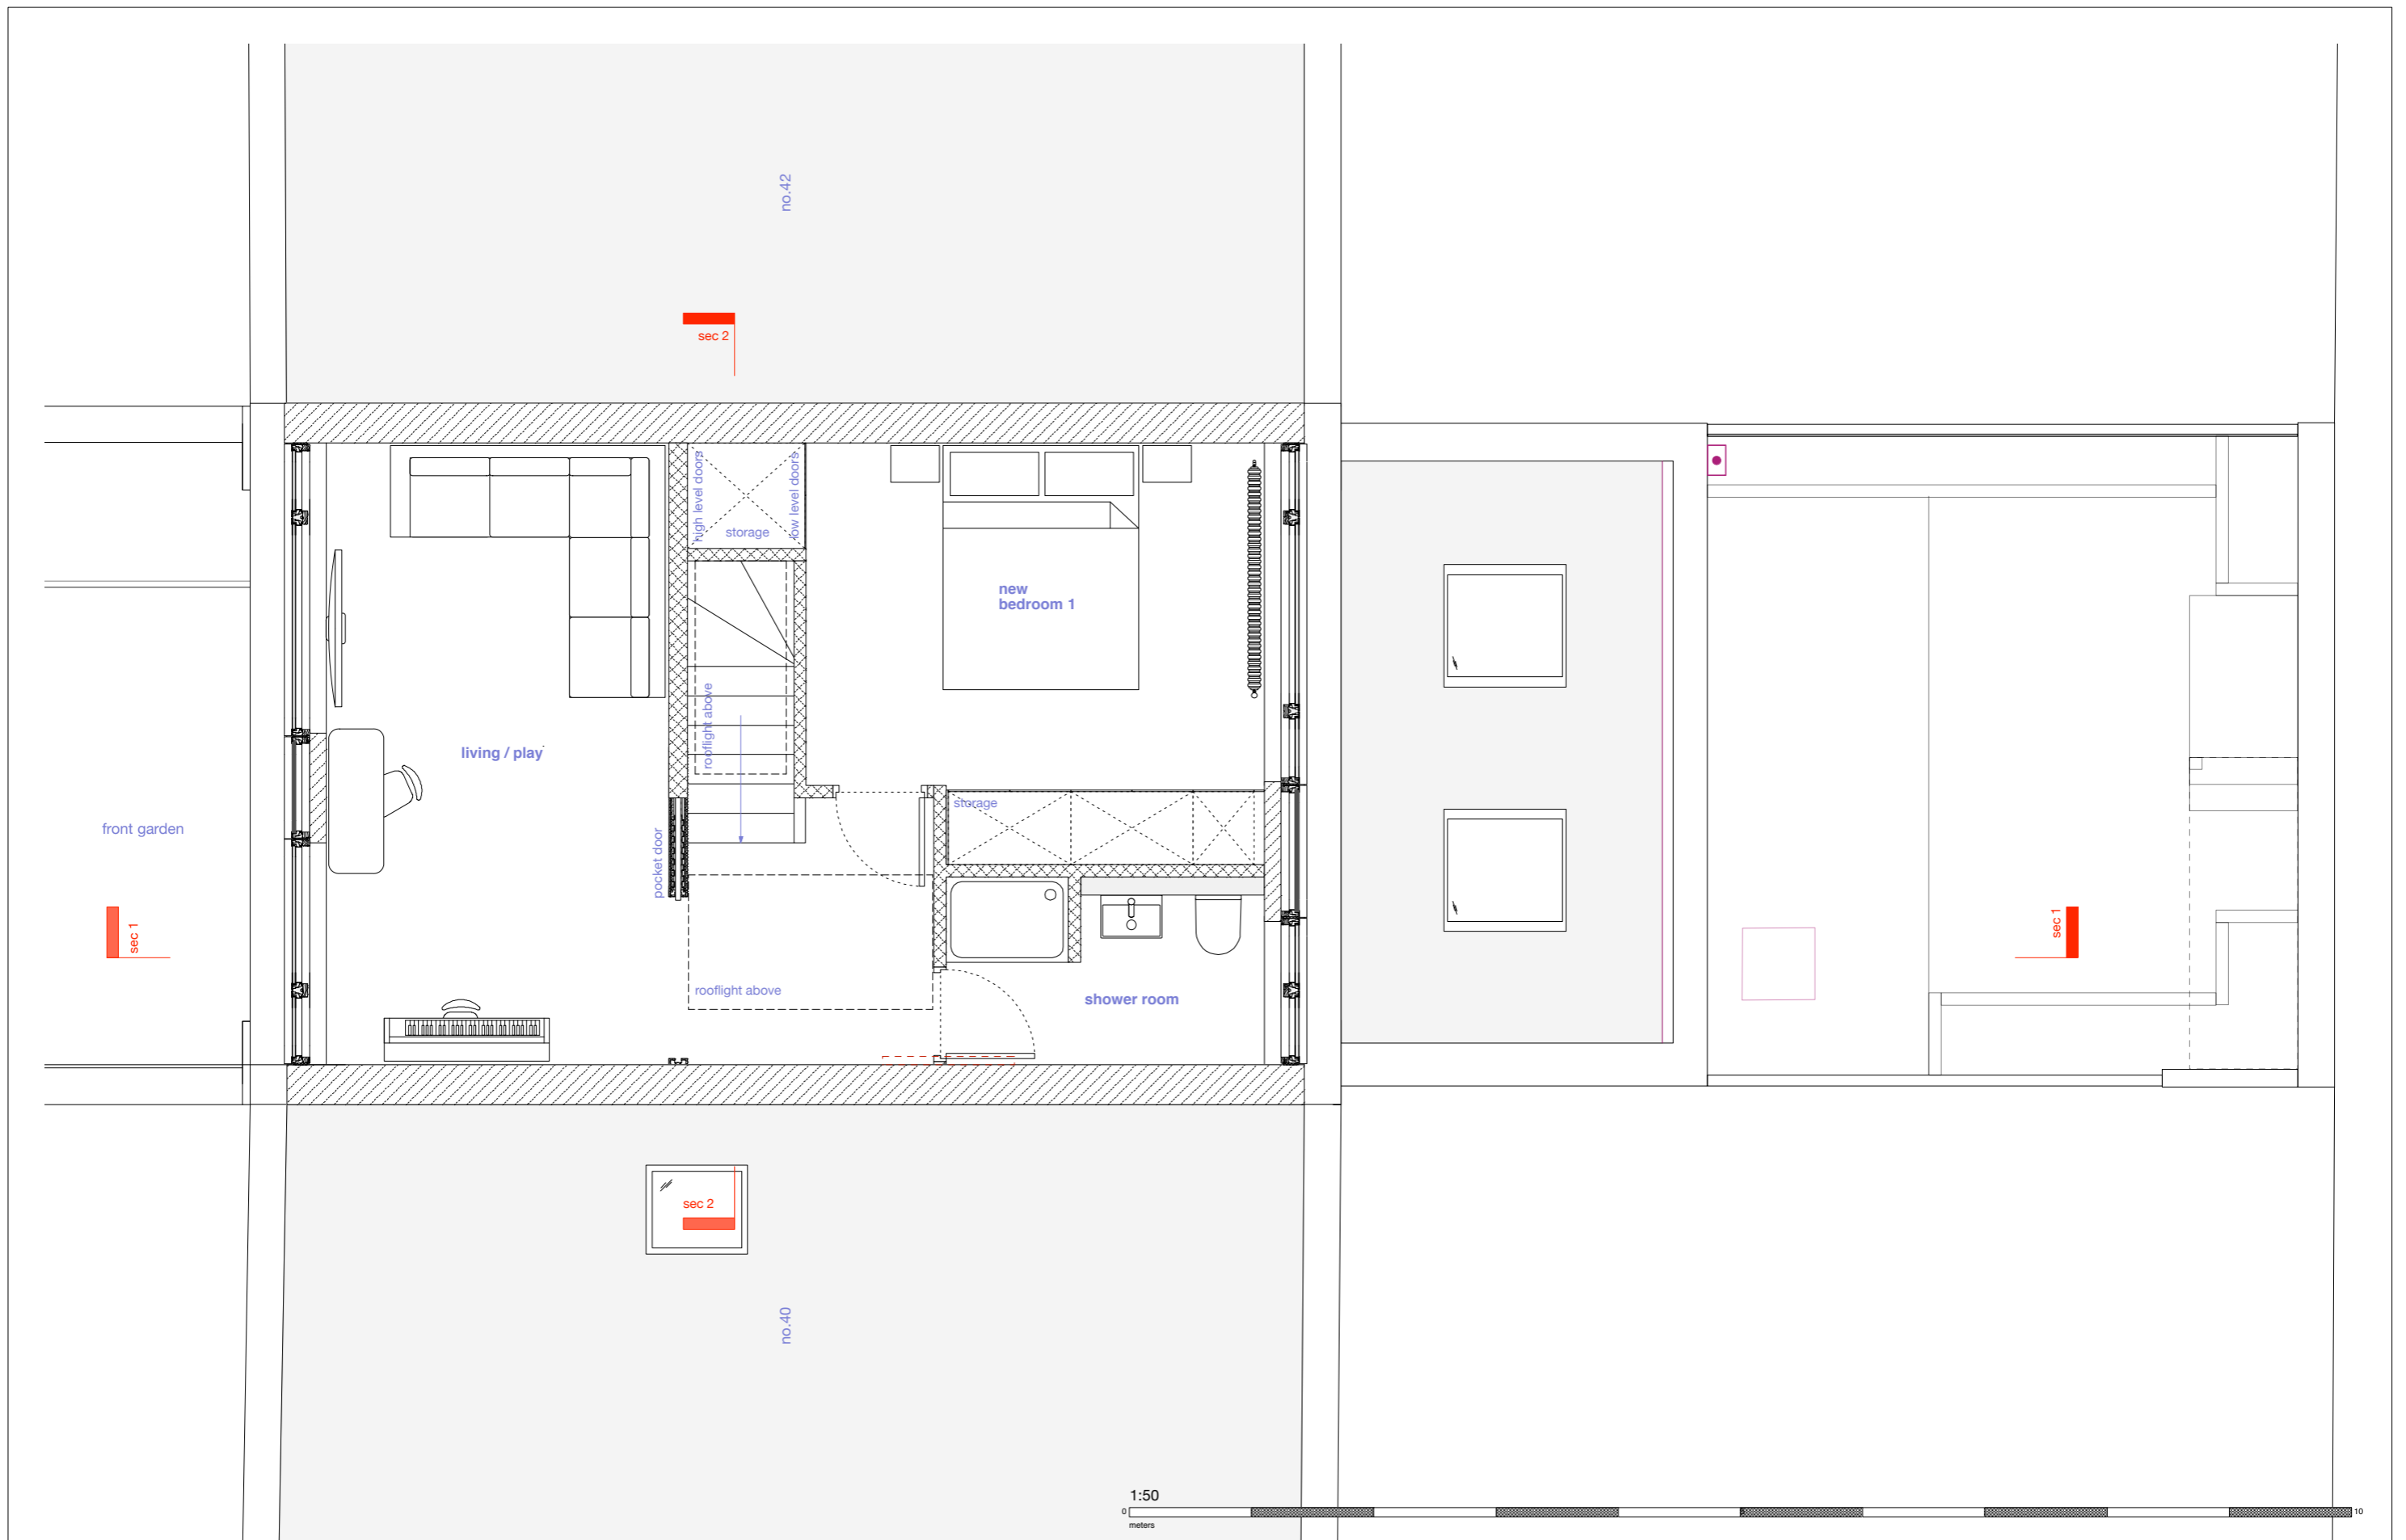

office@archea.co / www.archea.co
t: 020 7249 1206

Copyright ARCHEA. No implied license exists.

Revision

- PA1.1: 30.04.2021 - Issued for planning
- PA1.2: 15.07.2021 - revised window arrangement in line with planning officer comments.



Project

41 Lamble Street, London - NW5 4AS

Drawing

Second Floor Plan - 1:50 @ A3

Stage

1b - PROPOSED

for Planning

Job Number

A145

Drawing No.



(12)02



Author


MG

Rev

PA1.2

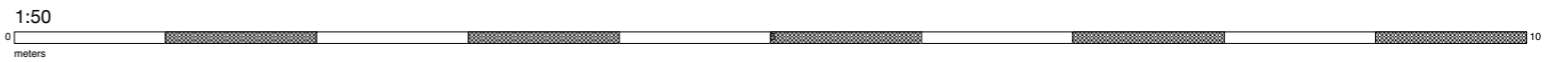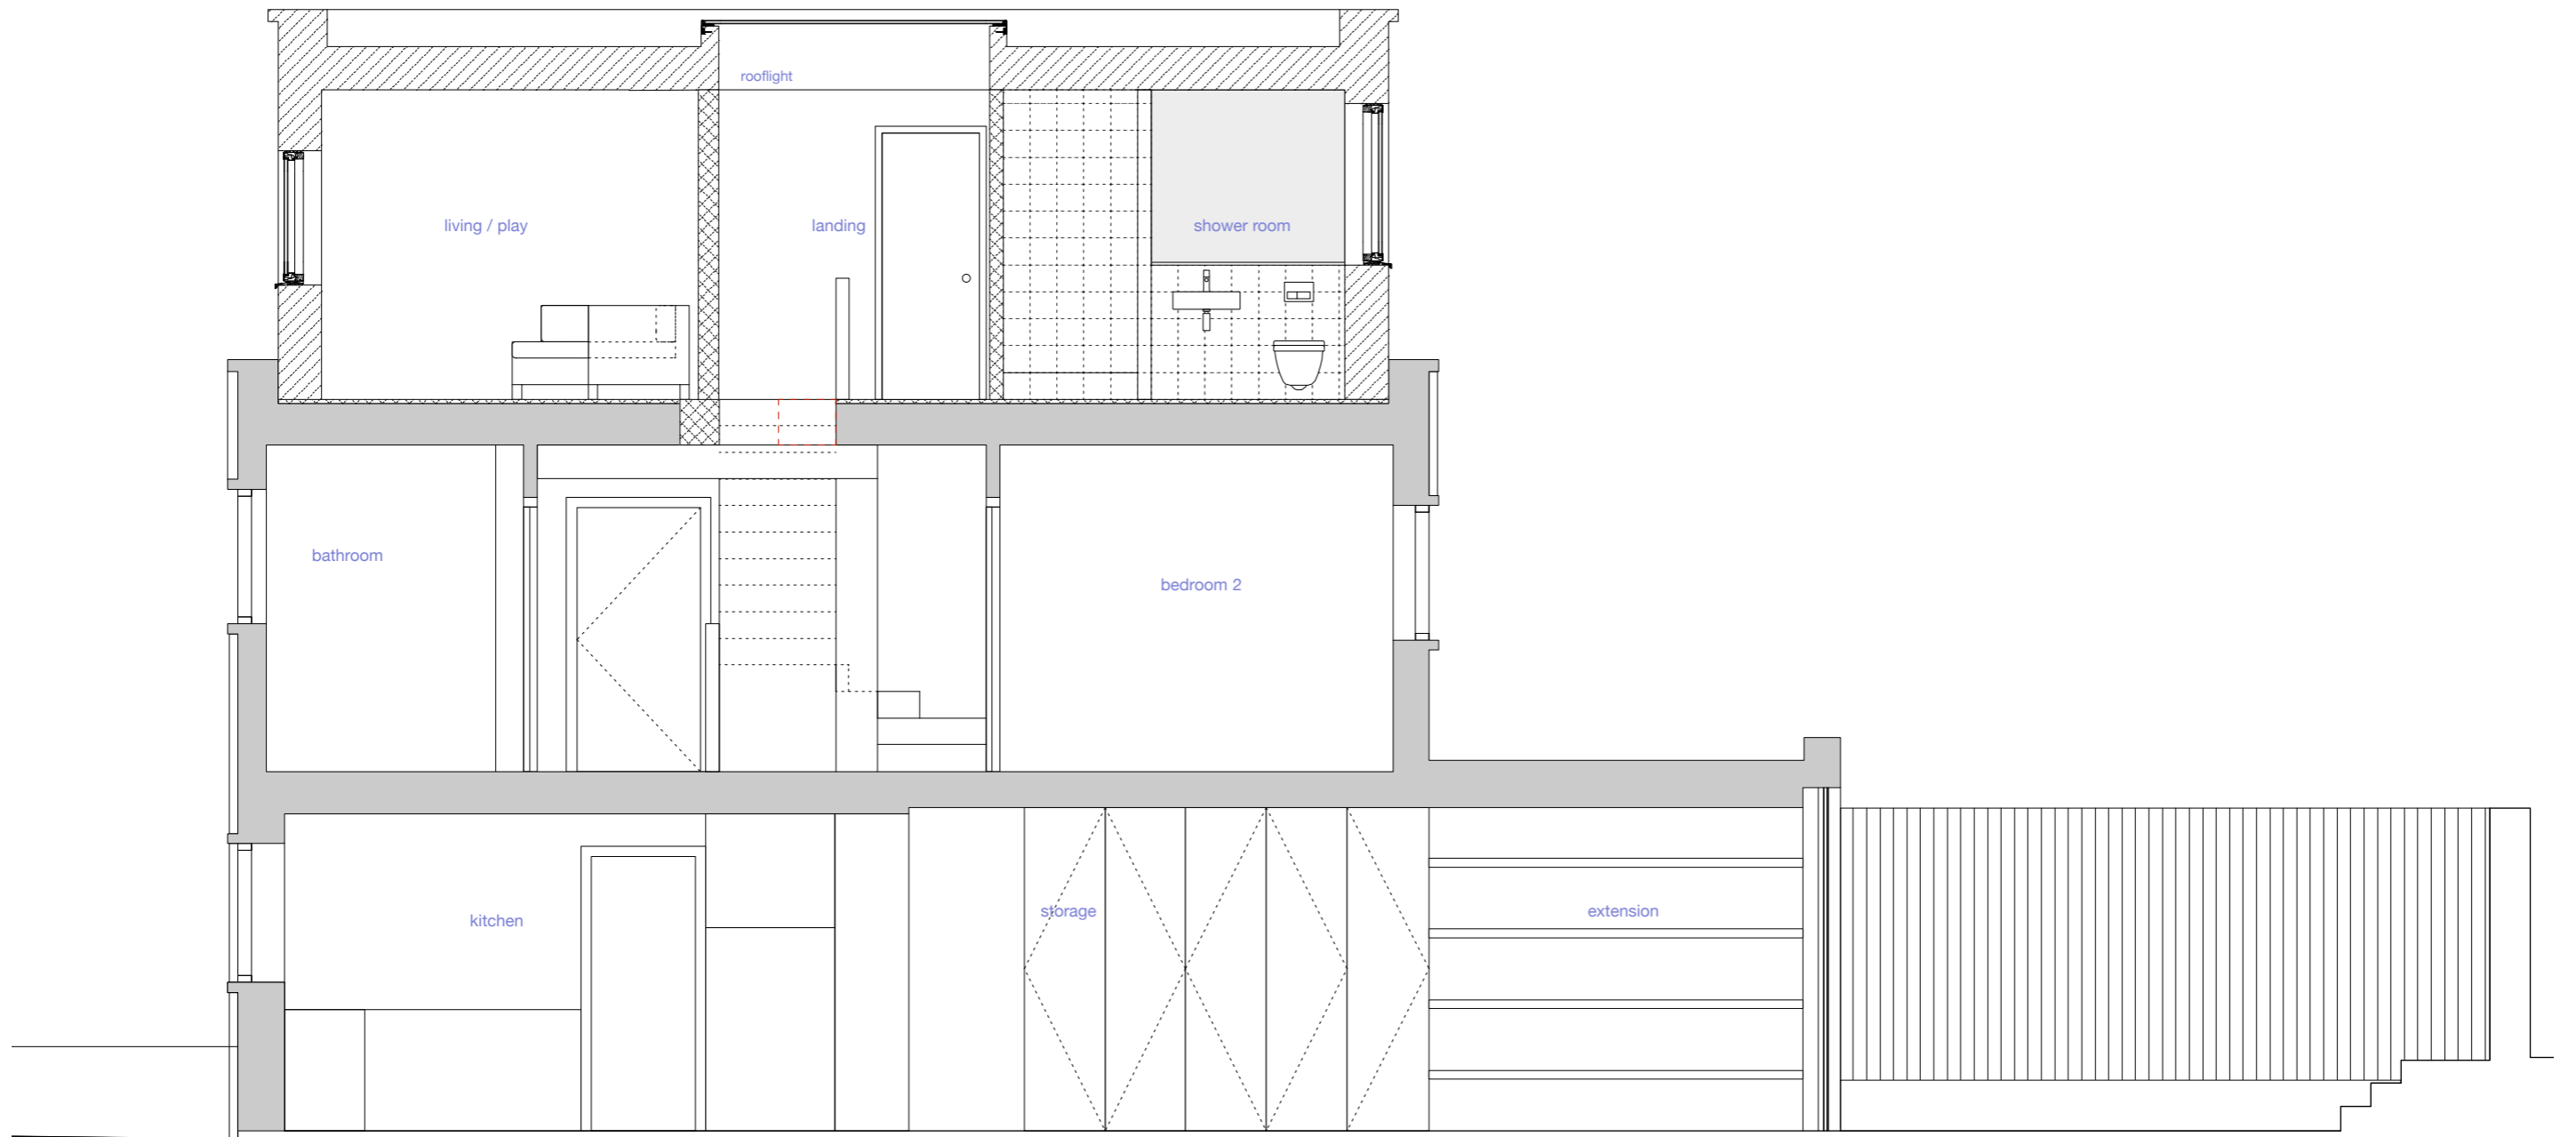

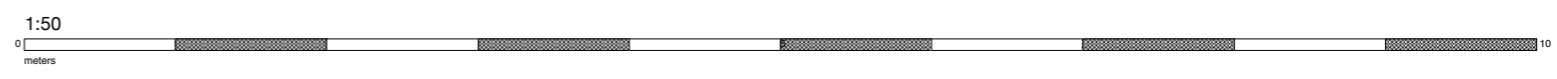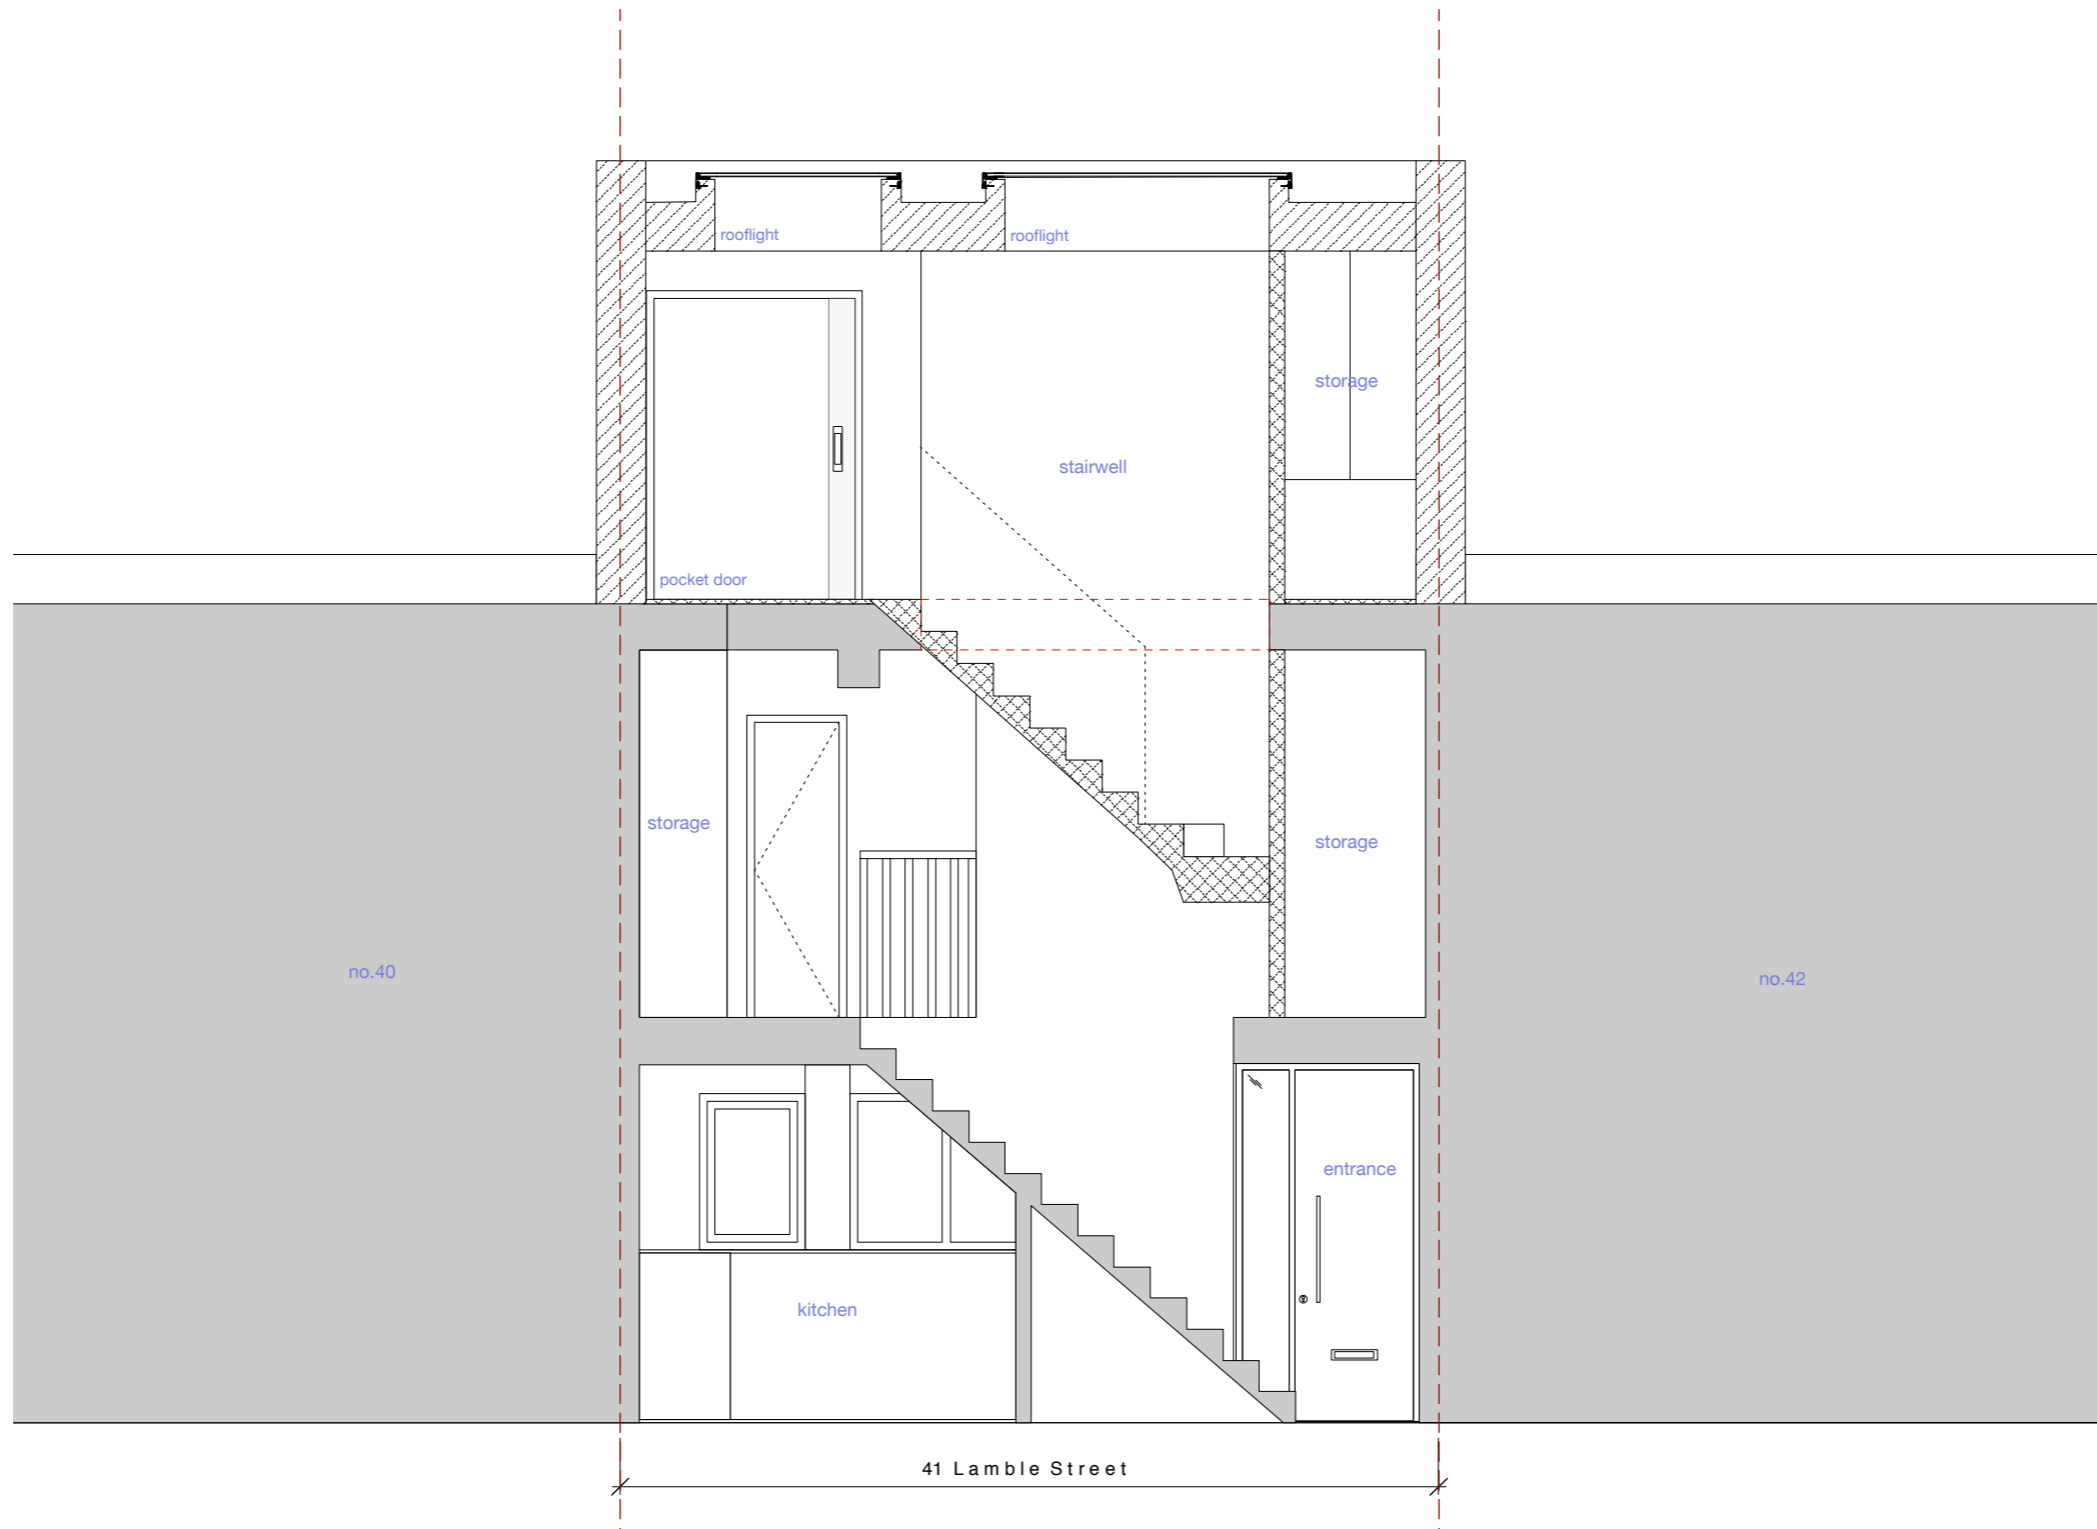

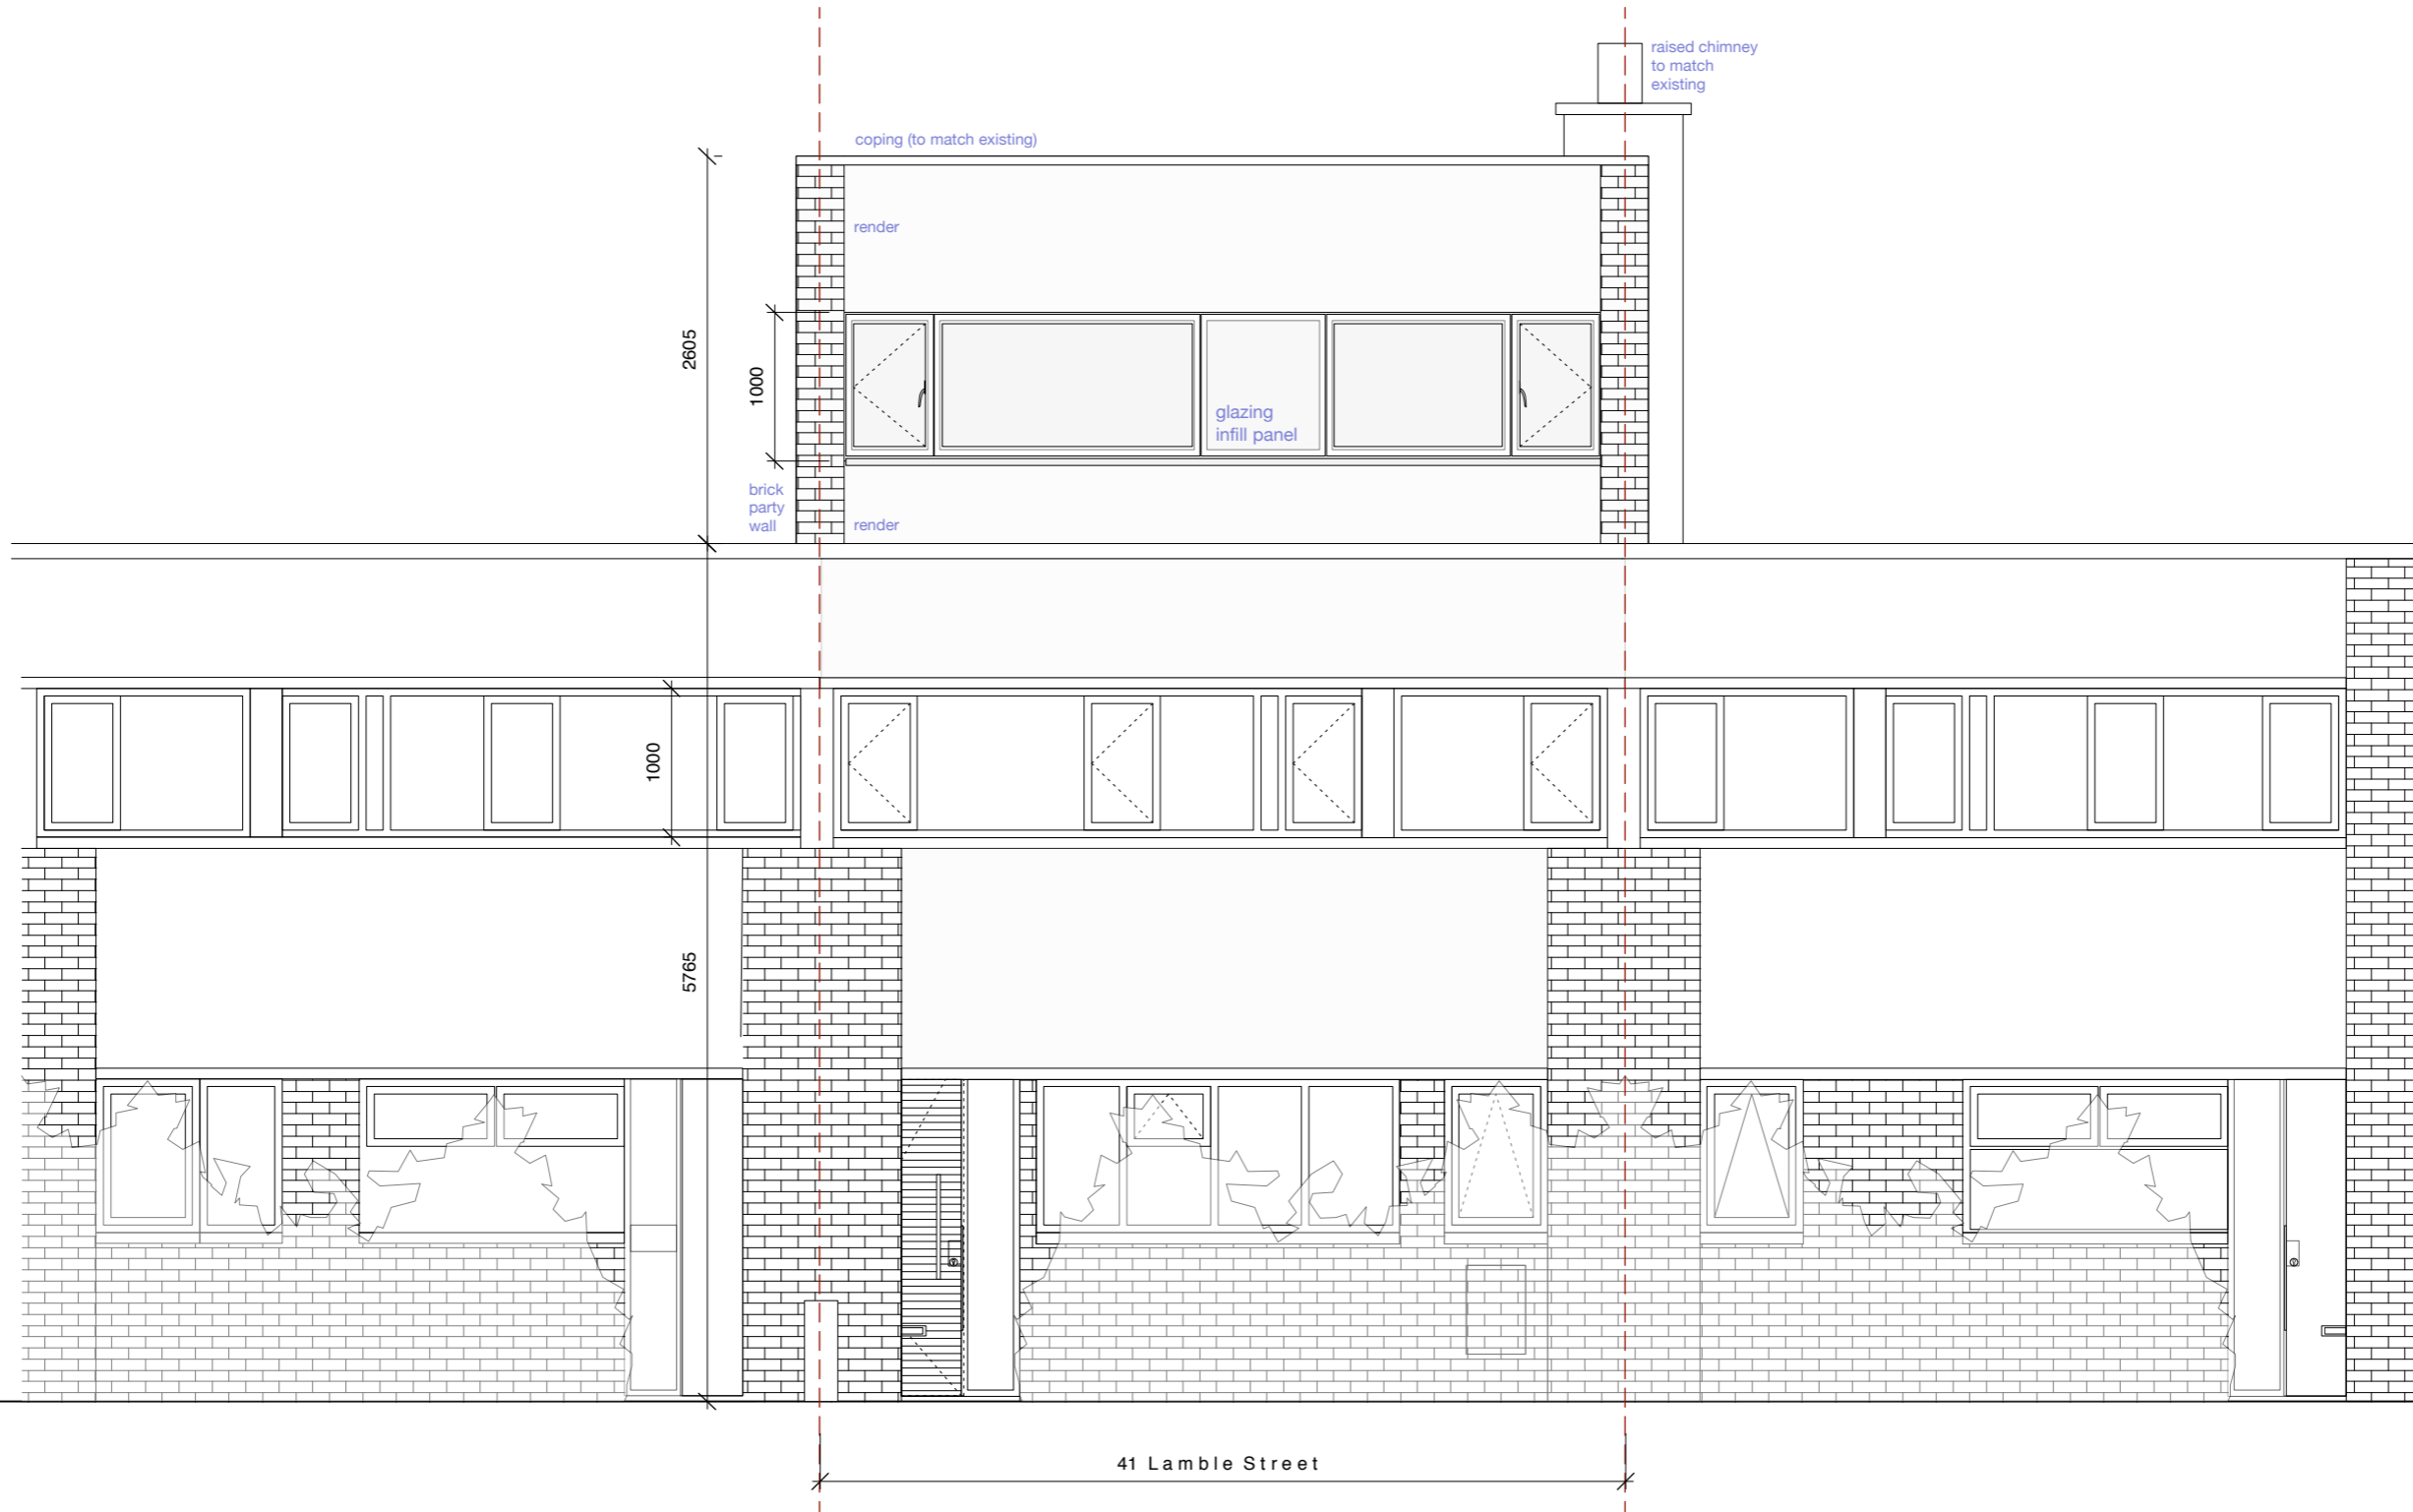

ARCHEA office@archea.co / www.archea.co
t: 020 7249 1206

Copyright ARCHEA. No implied license exists.

Revision
 PA1.1: 30.04.2021 - Issued for planning
 PA1.2: 06.07.2021 - Issued to planning for discussion.
 PA1.3: 13.07.2021 - revised window arrangement in line with planning officer comments.

Project
 41 Lambie Street, London - NW5 4AS

Drawing
 Front Elevation - 1:50 @ A3

Stage
 1b - PROPOSED


for Planning

Job Number
 A145

Drawing No.
 (14)01

Author
 MG

Rev
 PA1.3

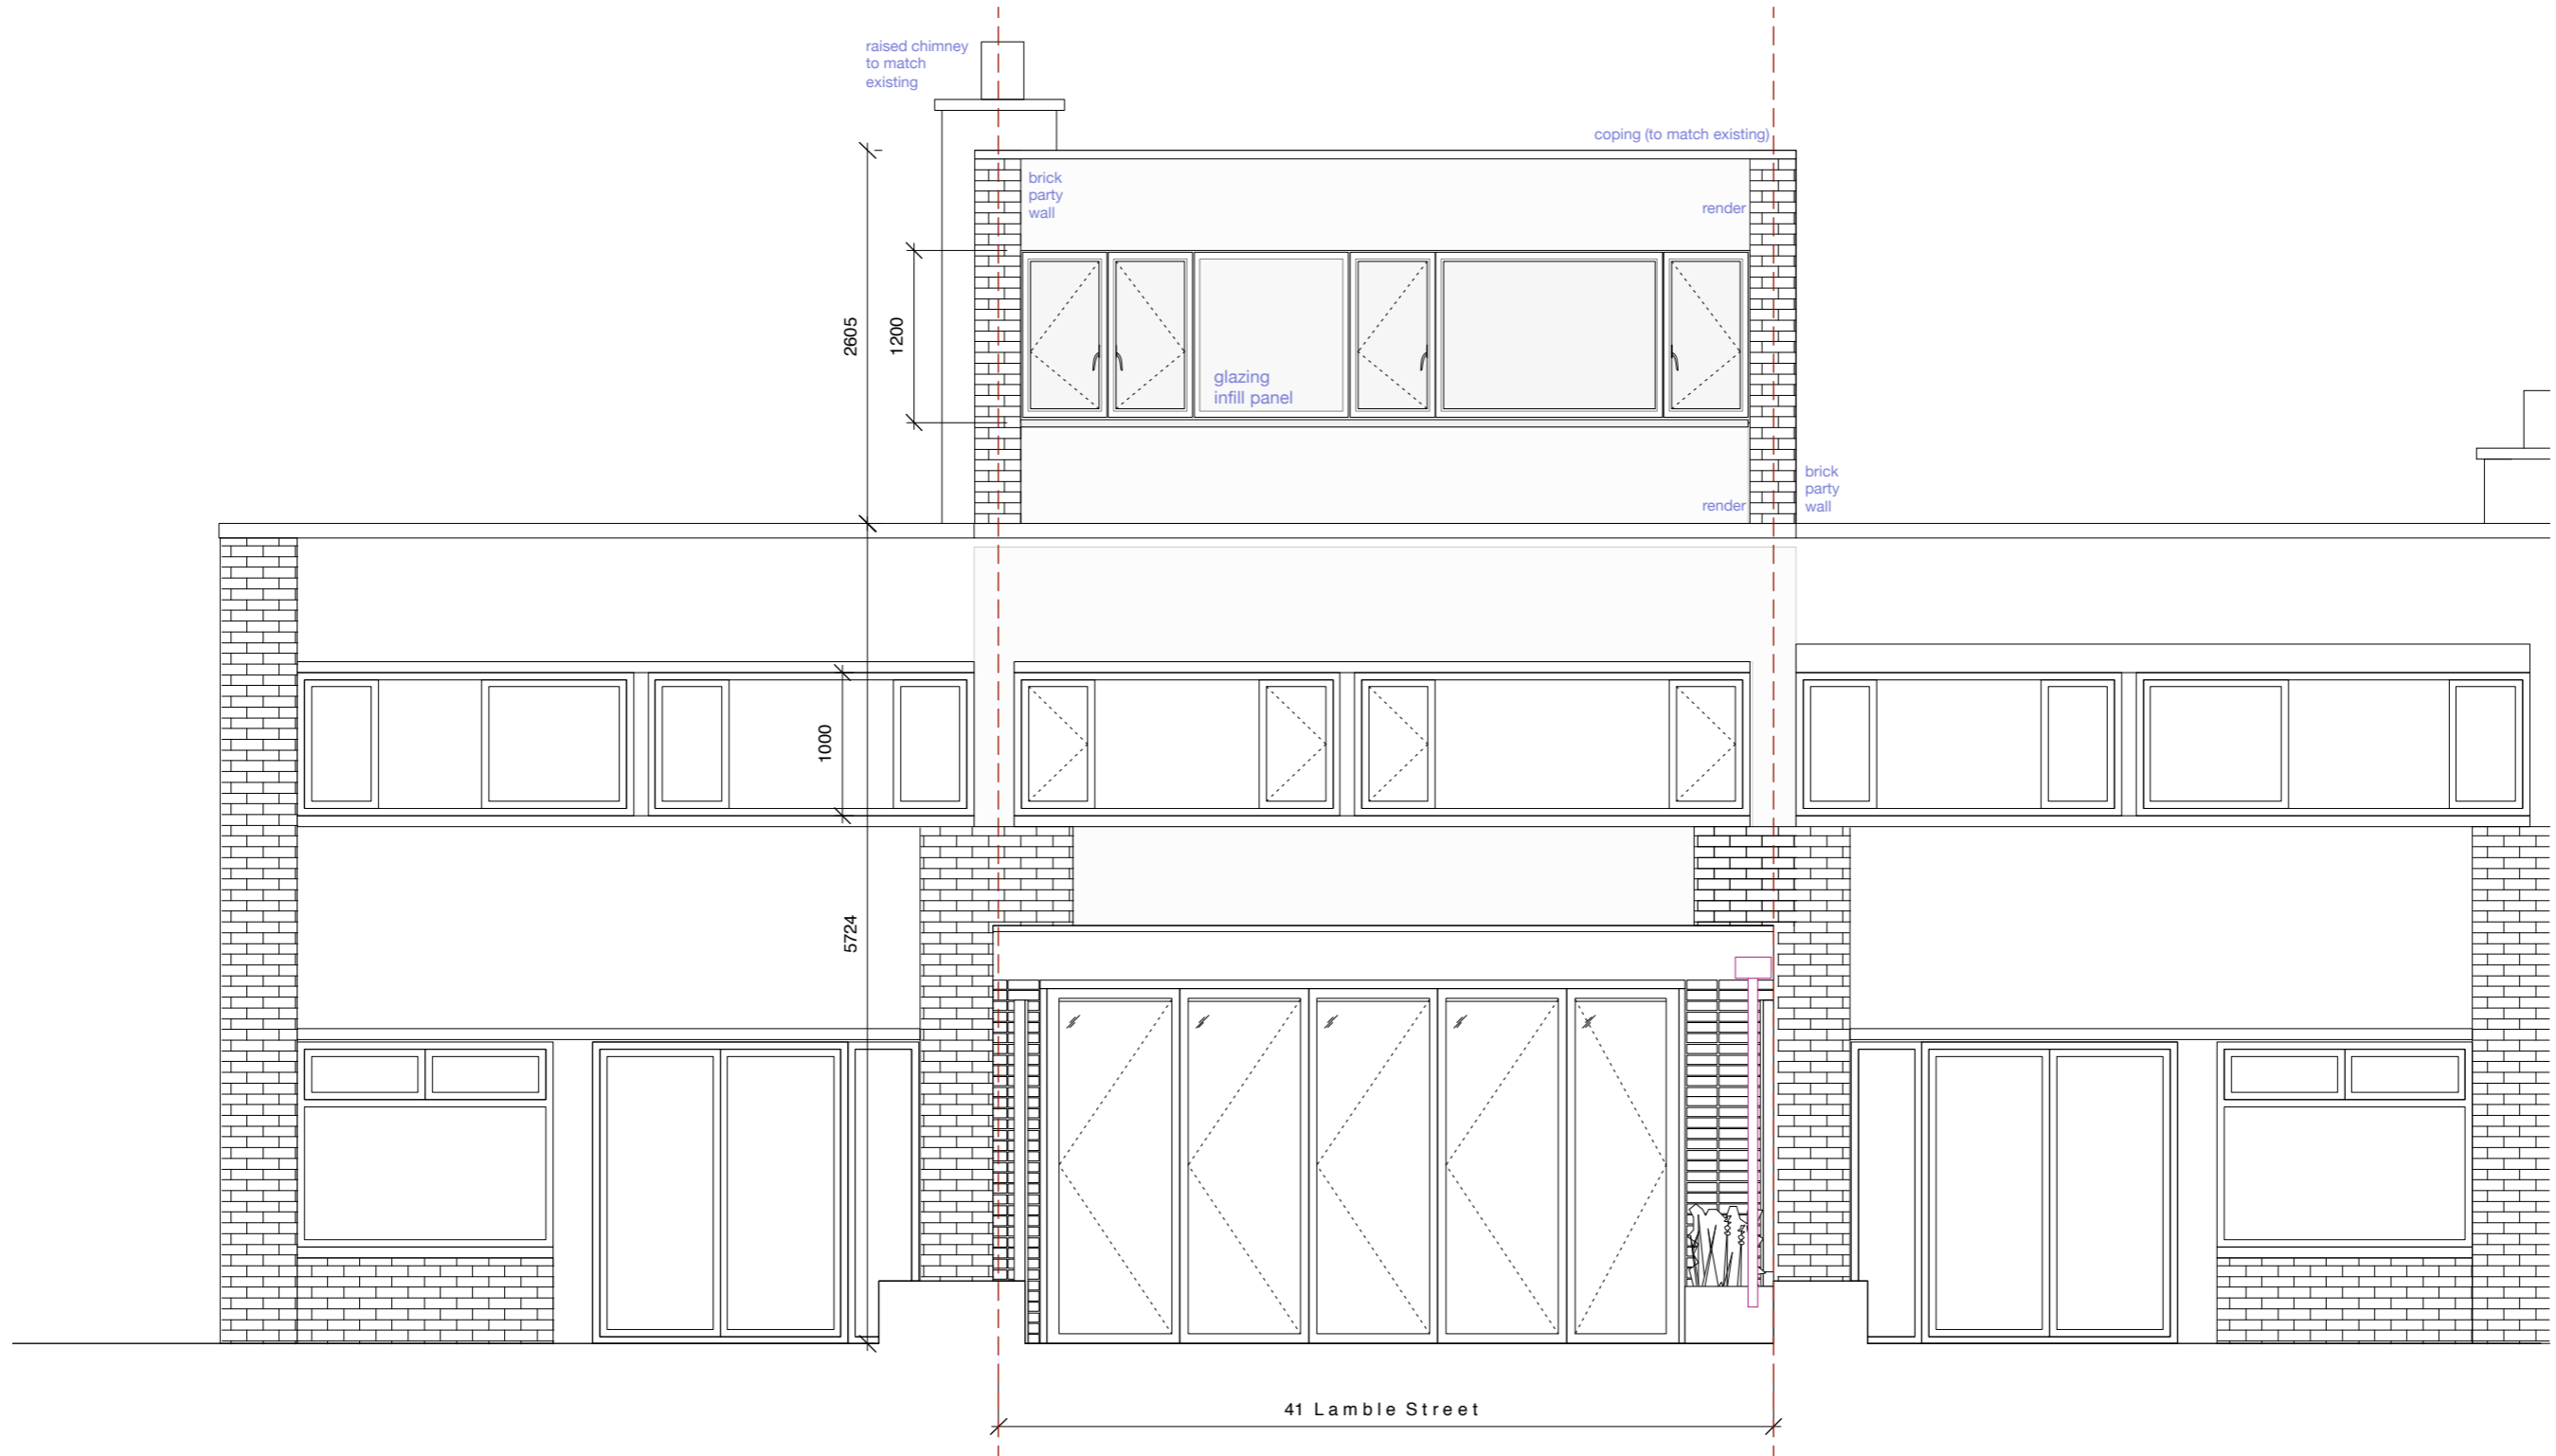

Revision
PA1.1: 30.04.2021 - Issued for planning
PA1.2: 06.07.2021 - Issued for planning
PA1.3: 13.07.2021 - revised window arrangement in line with planning officer comments.
PA1.4: 15.07.2021 - minor revisions to window arrangement.

Project	41 Lambie Street, London - NW5 4AS
Drawing	Rear Elevation - 1:50 @ A3

Stage	1b - PROPOSED
	for Planning

Job Number	A145	Author	MG
Drawing No.	(14)02	Rev	PA1.4

