



capitalarchitecturelondon@gmail.com

This drawing has been produced for the client for the project on the site shown. It was prepared for a purpose agreed with the client and will have a commensurate degree of accuracy. It is not a record “as built”. This drawing is not intended for use by any other person or for any other purpose than that specified here. Capital Architecture accept no liability whatsoever if this drawing is used by any other person or for any other purpose.

25a Islip St NW5 2DJ

PROJECT

Proposed Sky Light Installation for  
Ground Floor Existing Extension

TITLE

Existing Ground Floor and Roof Plan

CLIENT

Mr Karl Mallalieu

DRAWN BY Office	CHECKED BY Office	DATE 02/09/22
--------------------	----------------------	------------------


SCALE (@ A1) 1 : 50	PROJECT NUMBER Project Number
------------------------	----------------------------------

DRAWING NUMBER A01	REV
-----------------------	-----

By Room Name Legend

- Bathroom
- Bedroom
- Closet
- Communal Hallway
- Court Yard
- Ensuite
- Kitchen/ Dinner
- Master Bedroom
- Storage
- WC

Scale Bar in Meters

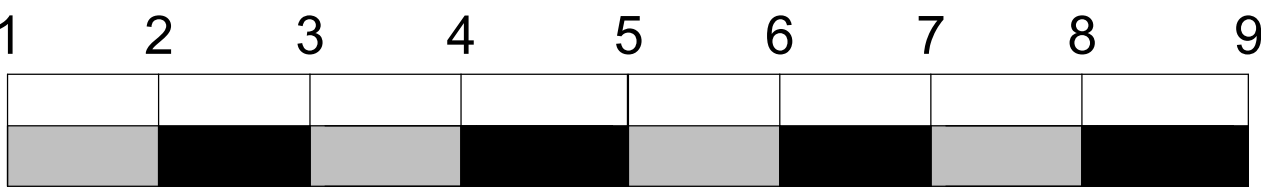

Site Boundary

Site Boundary

1 Existing Ground Floor


1 : 50

Site Boundary

Site Boundary

2 Existing Roof Plan

1 : 50

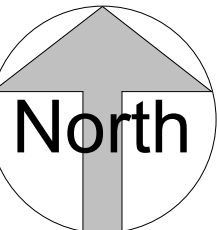

This drawing has been produced for the client for the project on the site shown. It was prepared for a purpose agreed with the client and will have a commensurate degree of accuracy. It is not a record “as built”. This drawing is not intended for use by any other person or for any other purpose than that specified here. Capital Architecture accept no liability whatsoever if this drawing is used by any other person or for any other purpose.

25a Islip St NW5 2DJ

PROJECT

Proposed Sky Light Installation for  
Ground Floor Existing Extension

TITLE

Existing and Proposed Rear  
Elevations


CLIENT

Mr Karl Mallalieu


DRAWN BY Office	CHECKED BY Office	DATE 02/09/22
--------------------	----------------------	------------------

SCALE (@ A1) 1 : 50	PROJECT NUMBER Project Number
------------------------	----------------------------------

DRAWING NUMBER A02	REV
-----------------------	-----

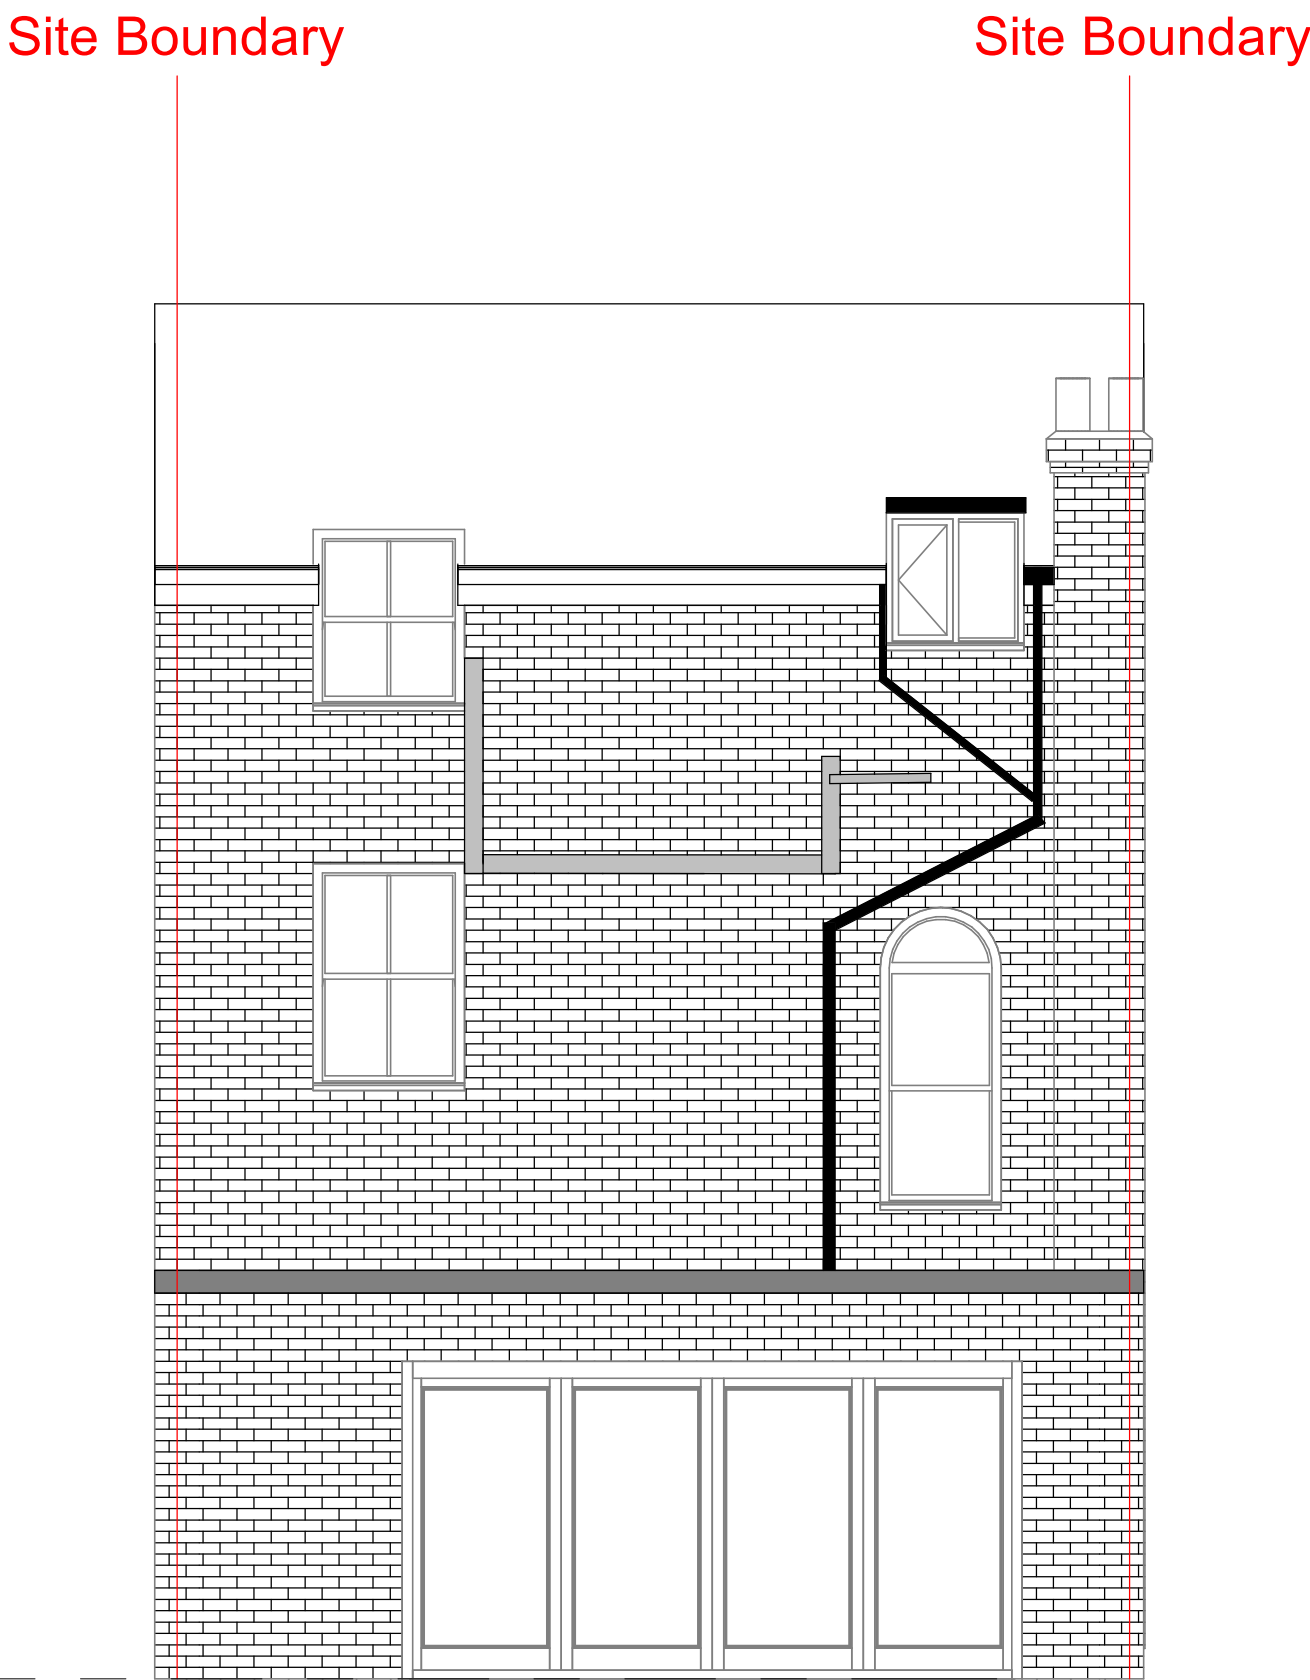

**1** Existing Rear Elevation  
1 : 50

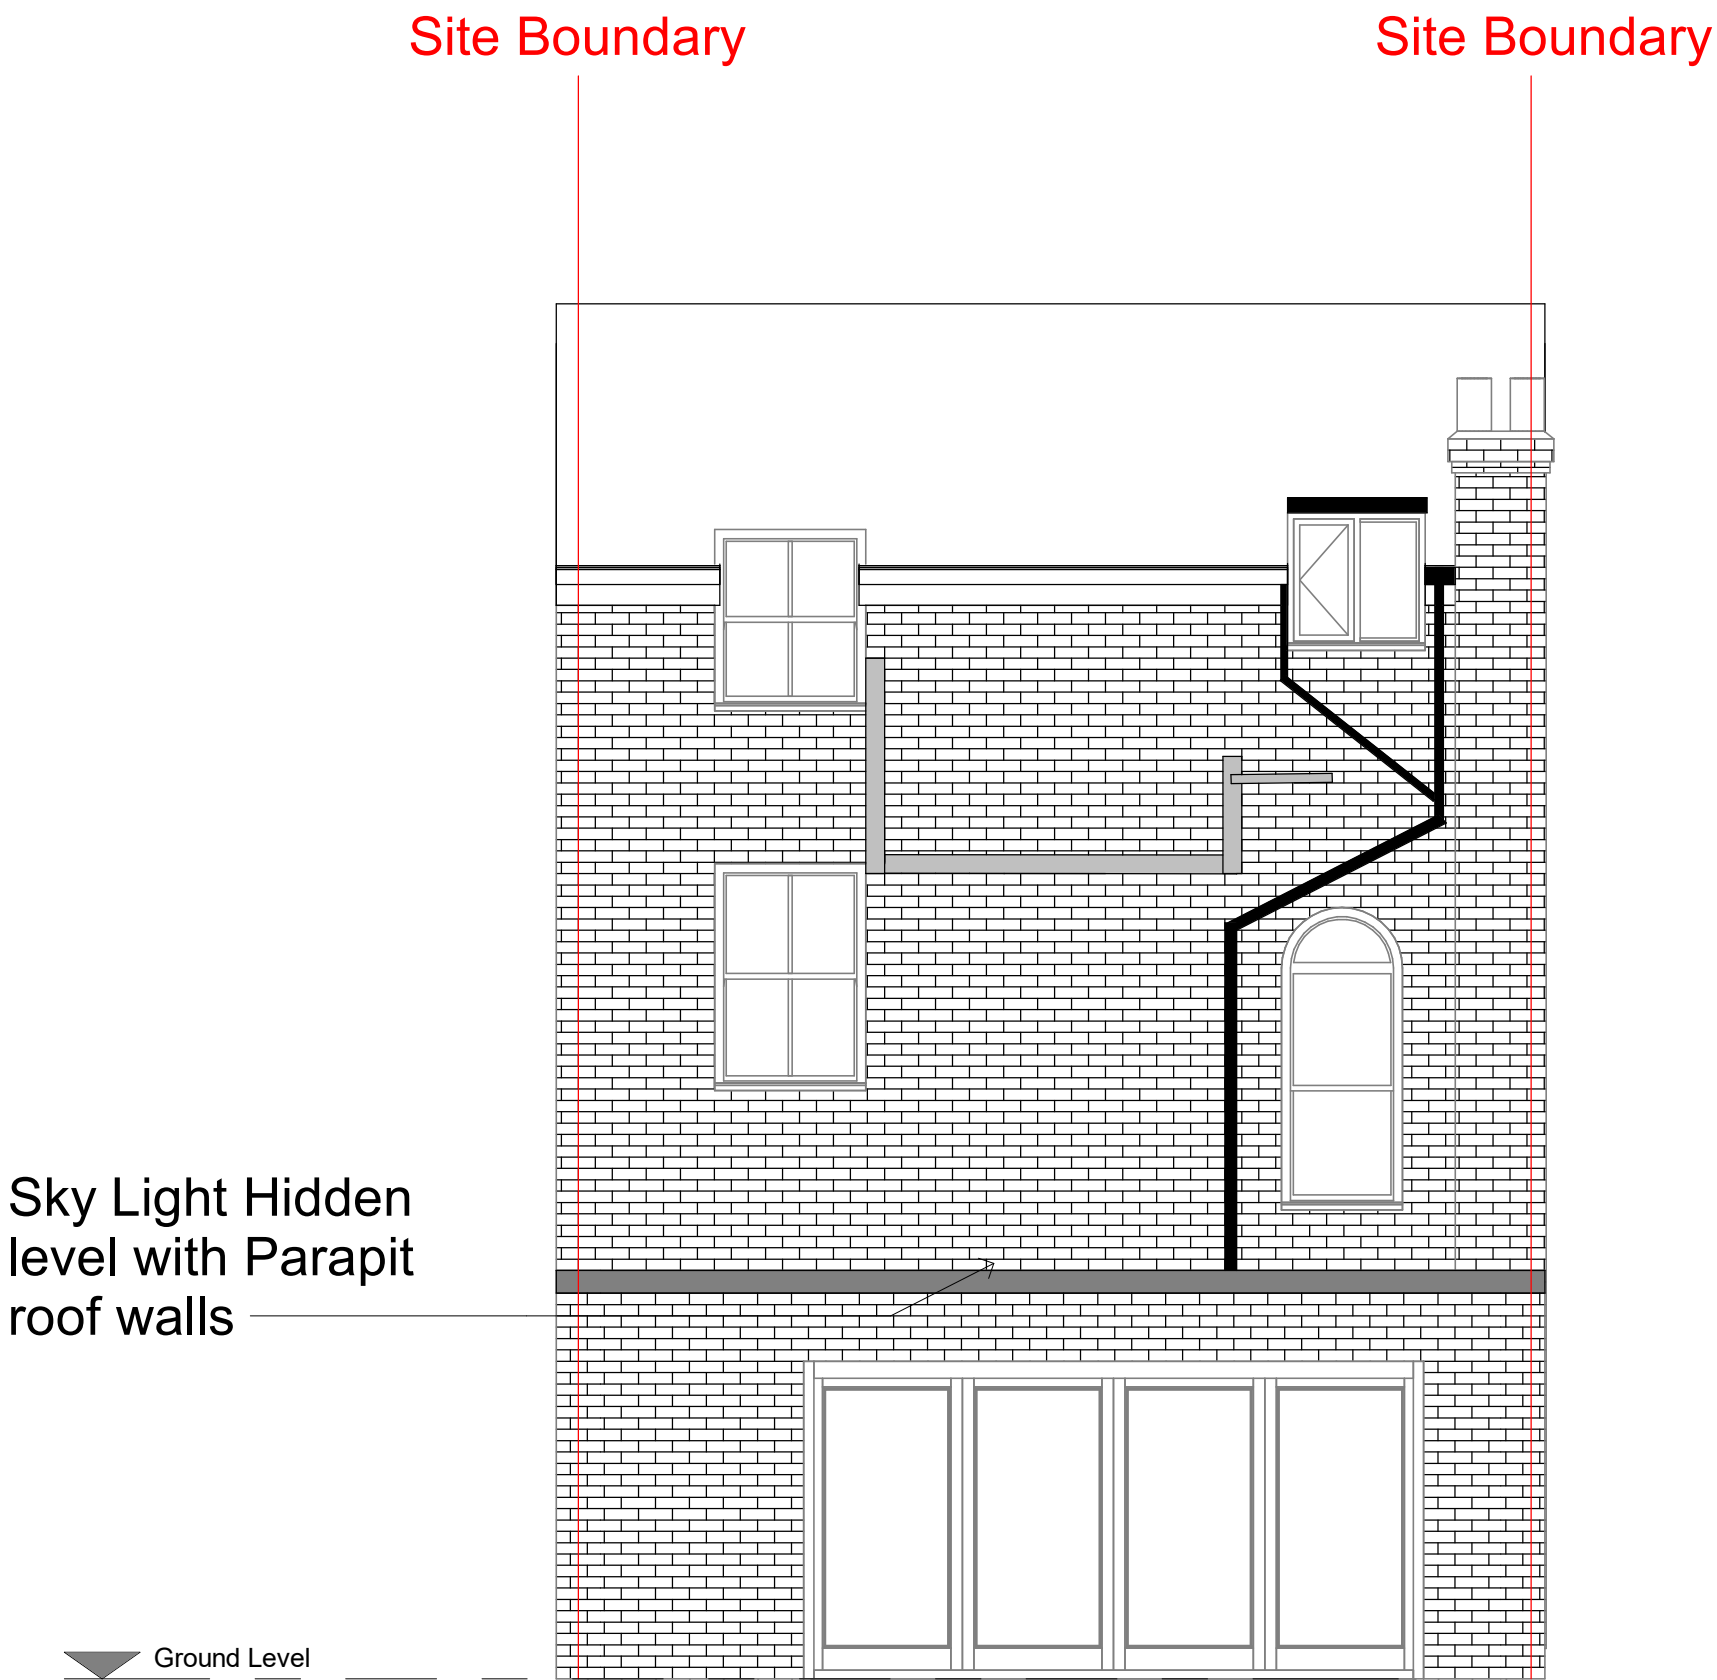

**2** Proposed Rear Elevation  
1 : 50





capitalarchitecturelondon@gmail.com

This drawing has been produced for the client for the project on the site shown. It was prepared for a purpose agreed with the client and will have a commensurate degree of accuracy. It is not a record “as built”. This drawing is not intended for use by any other person or for any other purpose than that specified here. Capital Architecture accept no liability whatsoever if this drawing is used by any other person or for any other purpose.

25a Islip St NW5 2DJ

PROJECT

Proposed Sky Light Installation for Ground Floor Existing Extension

TITLE

Proposed Ground Floor and Roof Plan

CLIENT

Mr Karl Mallalieu

DRAWN BY Office	CHECKED BY Office	DATE 02/10/22
--------------------	----------------------	------------------



SCALE (@ A1) 1 : 50	PROJECT NUMBER Project Number
------------------------	----------------------------------

DRAWING NUMBER A03	REV
-----------------------	-----


By Room Name Legend

- Bathroom
- Bedroom
- Closet
- Communal Hallway
- Court Yard
- Ensuite
- Kitchen/ Dinner
- Master Bedroom
- Storage
- WC

Scale Bar in Meters

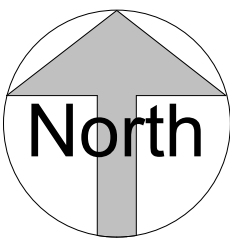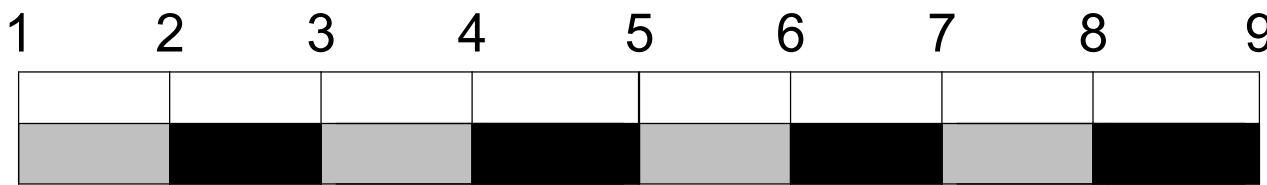


Site Boundary

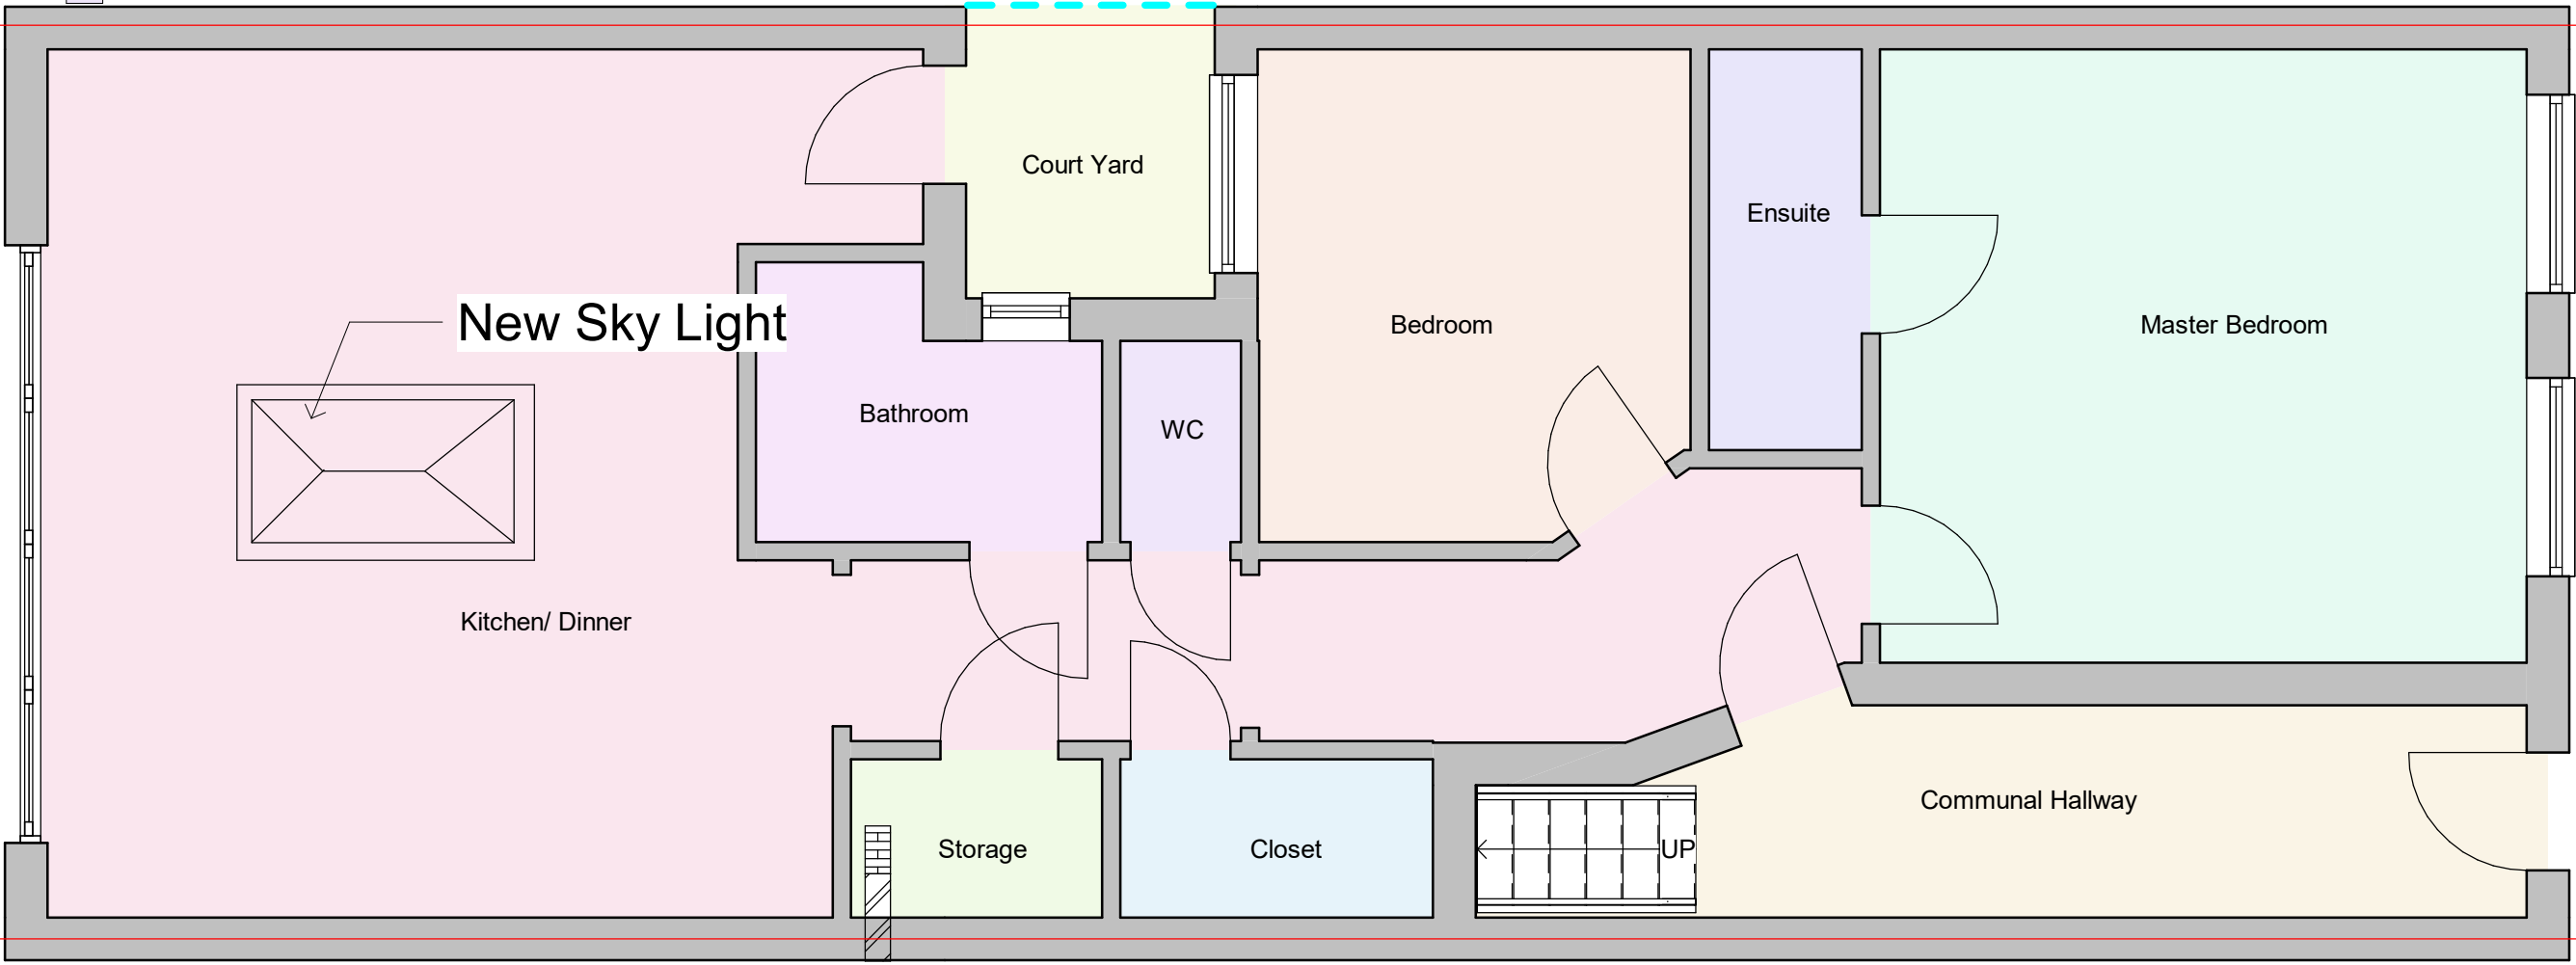

Site Boundary

1 Proposed Ground Floor  
1 : 50

Site Boundary

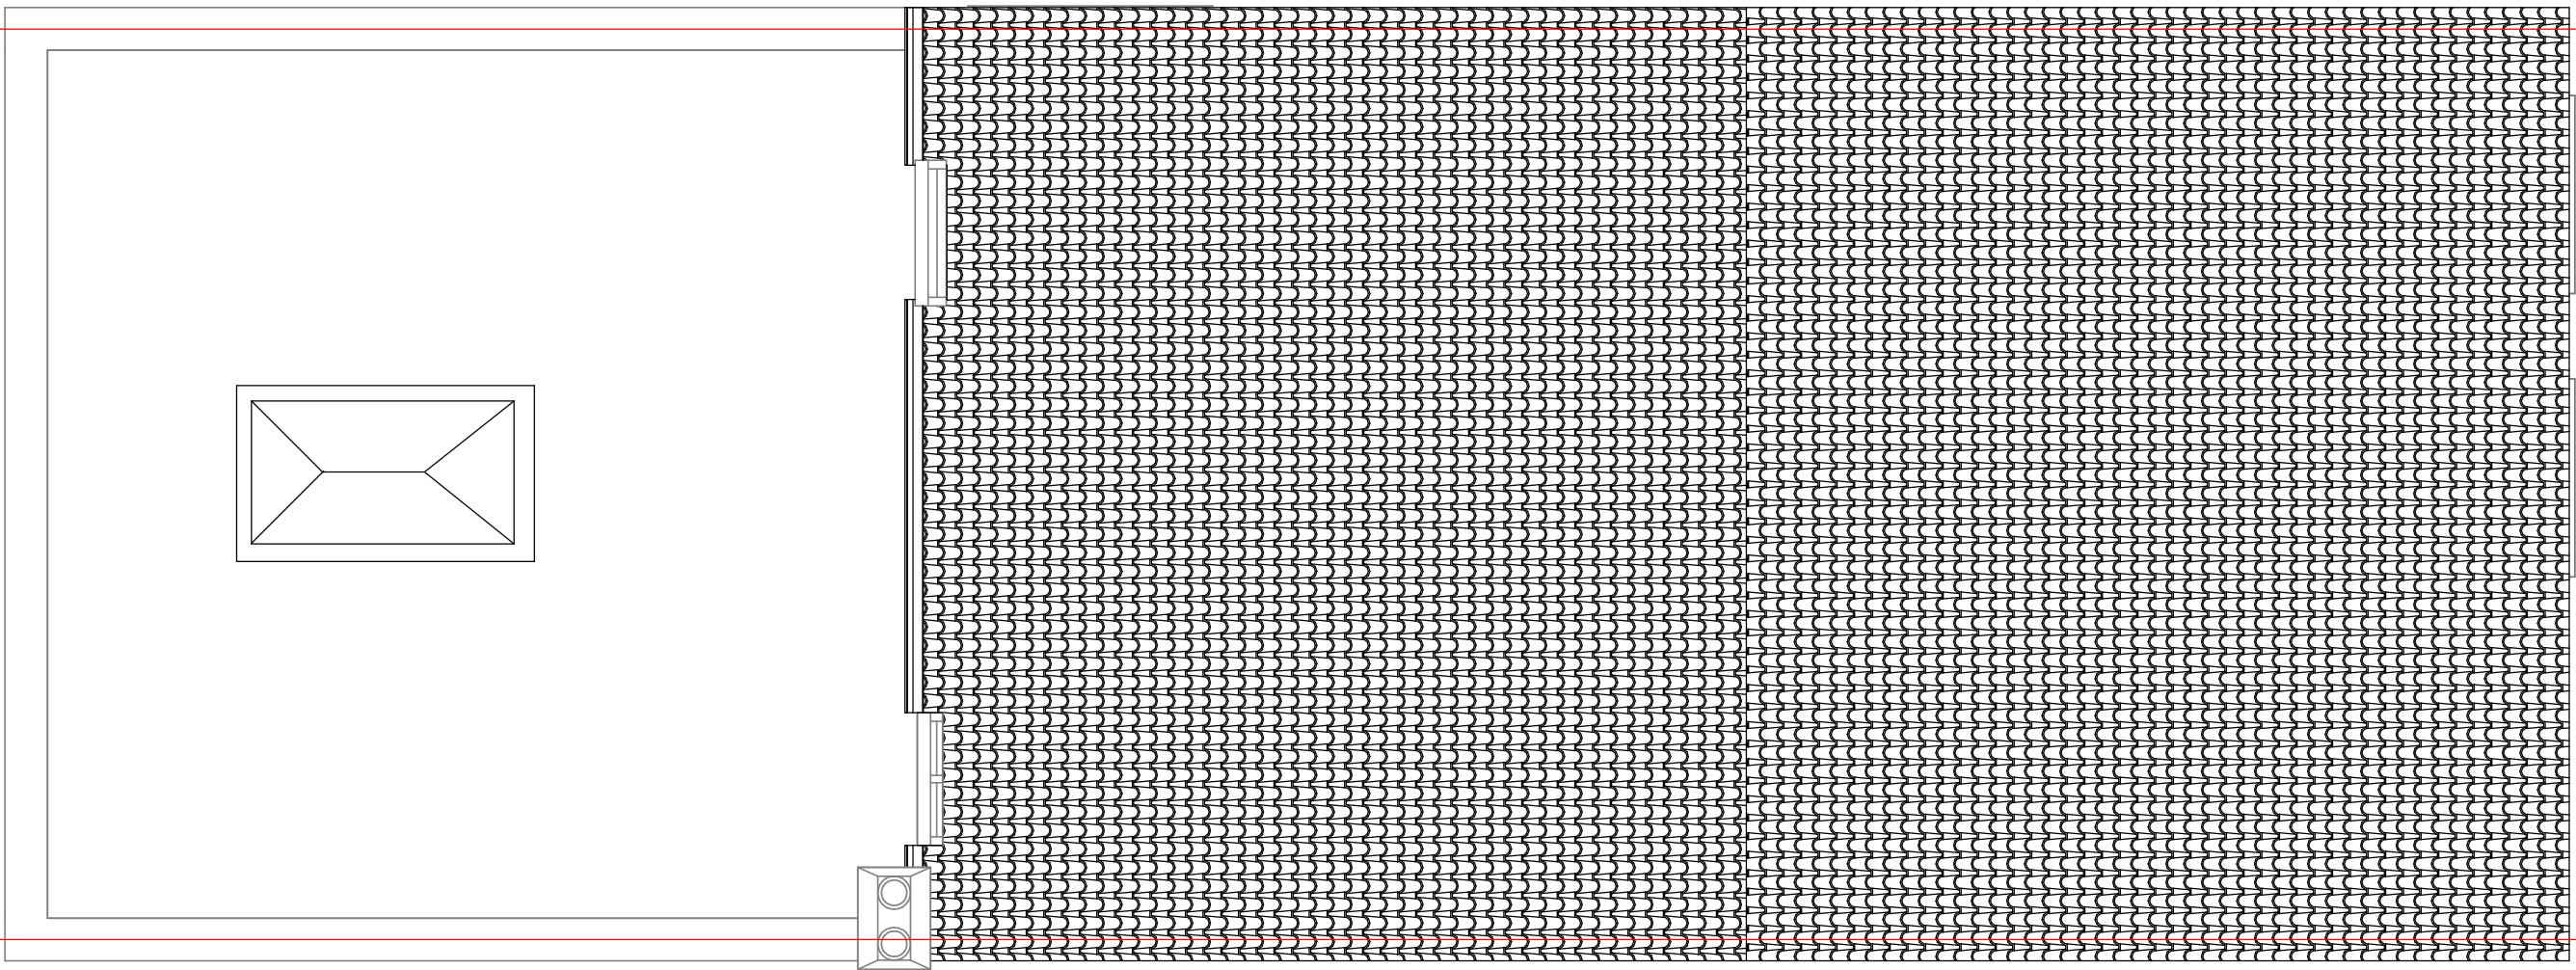

Site Boundary

2 Proposed Roof Plan  
1 : 50