

NOTES

- ELECTRICAL CONTRACTOR TO UNDERTAKE INTRUSIVE SURVEY OF EXISTING LAYOUT OF SERVICES PRIOR TO UNDERTAKING ANY WORKS.

SAFETY, HEALTH AND ENVIRONMENT NOTES

BASED ON THE USE OF EXPERIENCED AND COMPETENT CONTRACTORS WORKING TO AN APPROVED METHOD STATEMENT. UNUSUAL RESIDUAL HAZARDS/RISKS ARE LISTED BELOW OR THE STATEMENT 'NO SIGNIFICANT RISKS'.


CONSTRUCTION
C1 - EXISTING UNDERGROUND SERVICES
OPERATIONS
O1 - NO SIGNIFICANT RISKS
MAINTENANCE
M1 - NO SIGNIFICANT RISKS
(FUTURE) DISMANTLING/DEMOLITION
D1 - NO SIGNIFICANT RISKS




ISOLUX PLOT (1:125 @ A1)
(ALL LUMNAIRES SWITCHED ON)



CAR PARK/STREET LIGHTING LANTERN,
EDGE LIGHTING "PARQ AREA AF 840"
299mm x 240mm x 92mm (MINI SIZE)

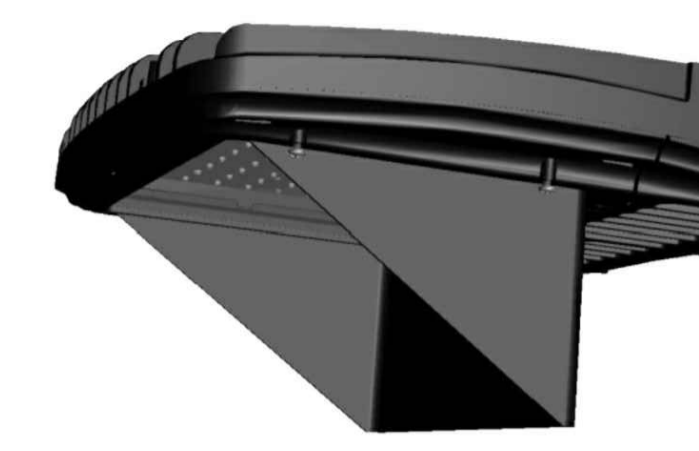

TYPICAL SHIELD ARRANGEMENT
BESPOKE CONFIGURATION POSSIBLE FOR EACH LOCATION

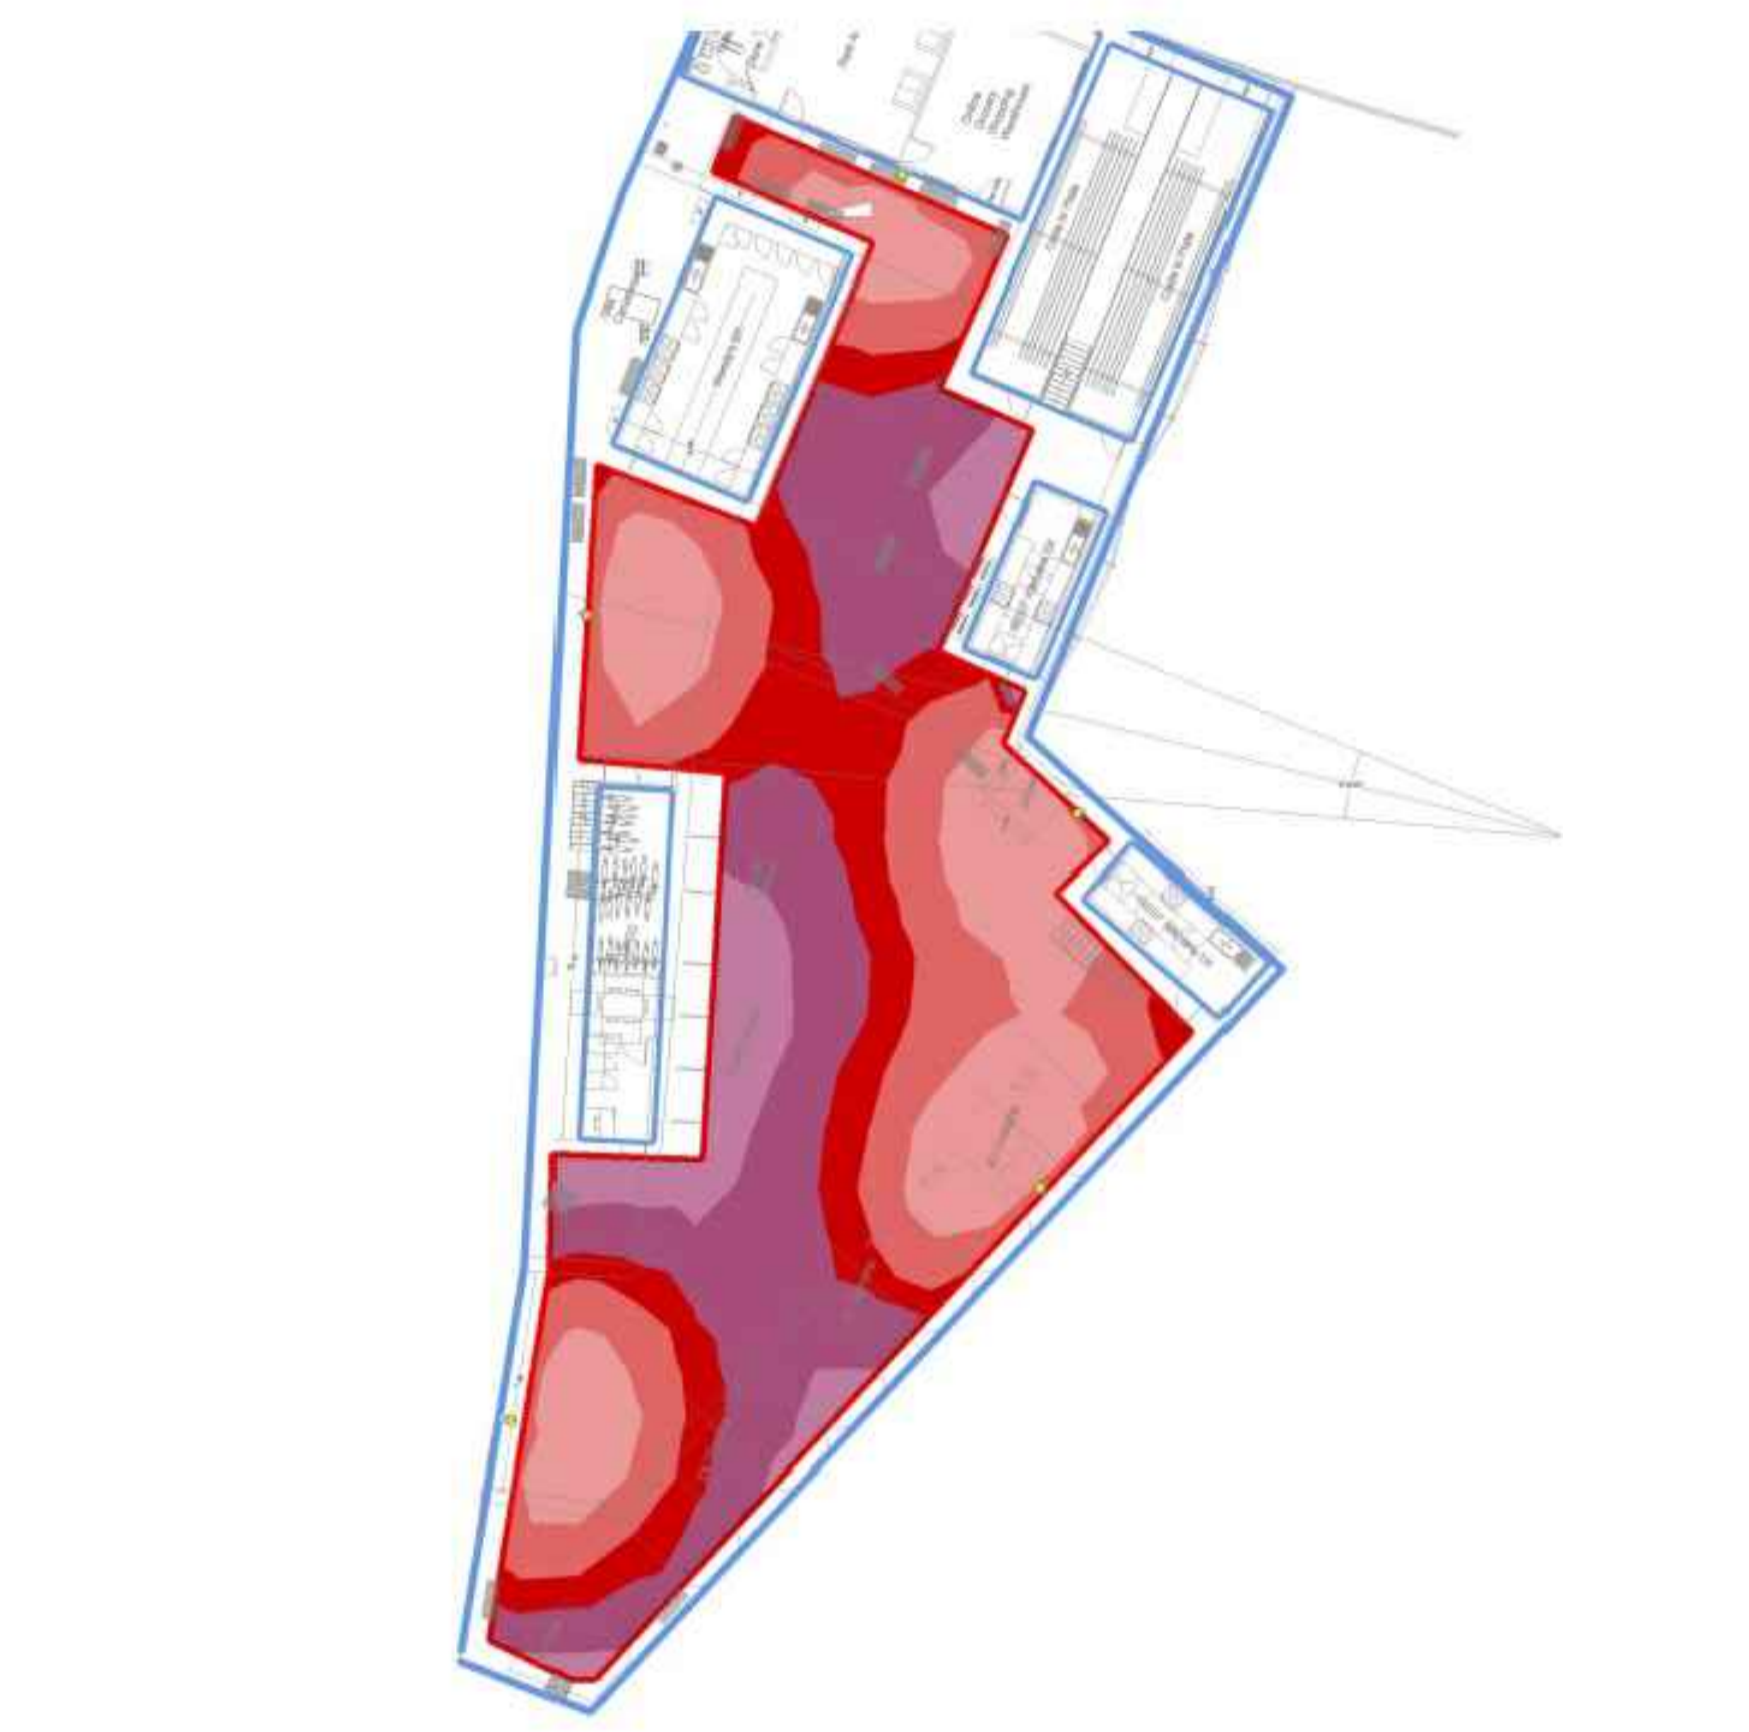

PSEUDO COLOUR PLOT

P1	Prelim issue for comment.	25.01.22	RB
REV	DESCRIPTION	DATE	DRNCHK/APD
STATUS:			

FOR COMMENT

CONSULTANT:

www.synergy-bss.co.uk
Kings Ride Court, Kings Ride, Ascot
Berks SL5 7JR
Tel: +44 (0) 1344 874446

PROJECT TITLE:
12 KENTISH TOWN INDUSTRIAL ESTATE, LONDON, NW5 3EW

DRAWING TITLE:
PROPOSED EXTERNAL LIGHTING LAYOUT

DATE:	SCALE:	DRAWN:	CHECKED:	APPROVED:
25.01.22	AS NOTED	DH	SH	-
PROJECT No:	DRAWING No:	REVISION:		
6139	LTG-01	P1		

BASED UPON ARCHITECTS DRG No: 21352 Proposed Ground Plan