


EXISTING GARDEN TOP PLAN

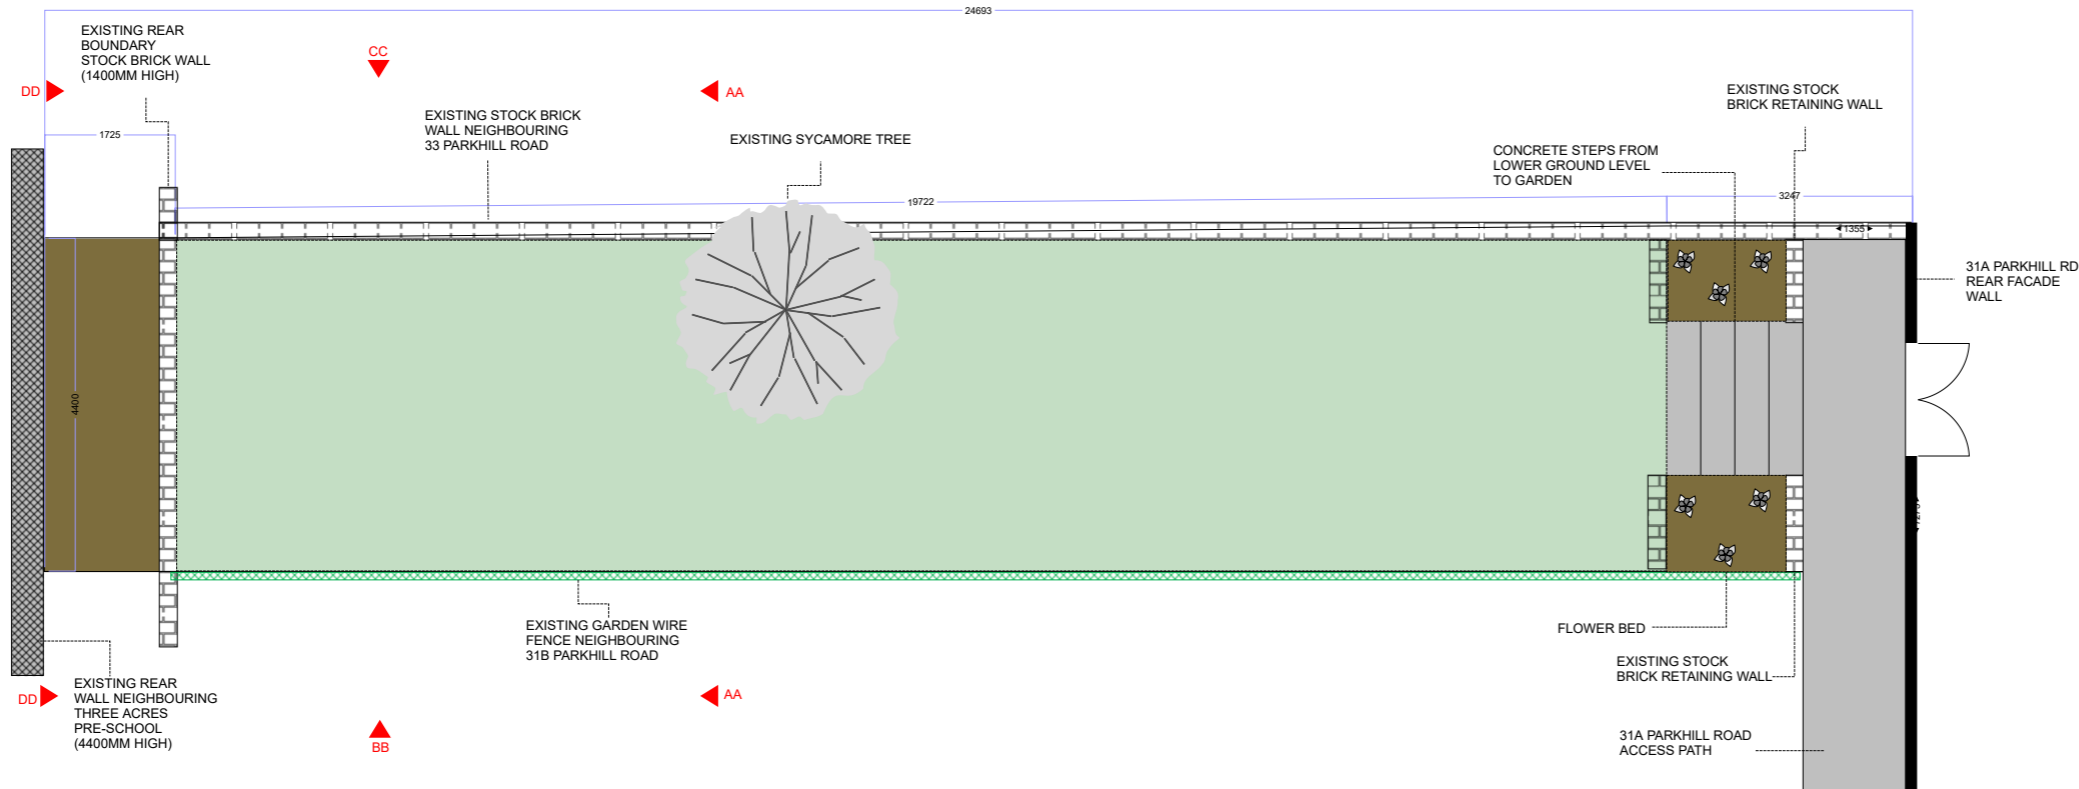

Site
31A Parkhill Road, NW3 2YG


Title
Existing Garden Top Plan

Drawing No.
01.1

Scale
1:100@A3

Date
21/02/2022

PROPOSED GARDEN TOP PLAN

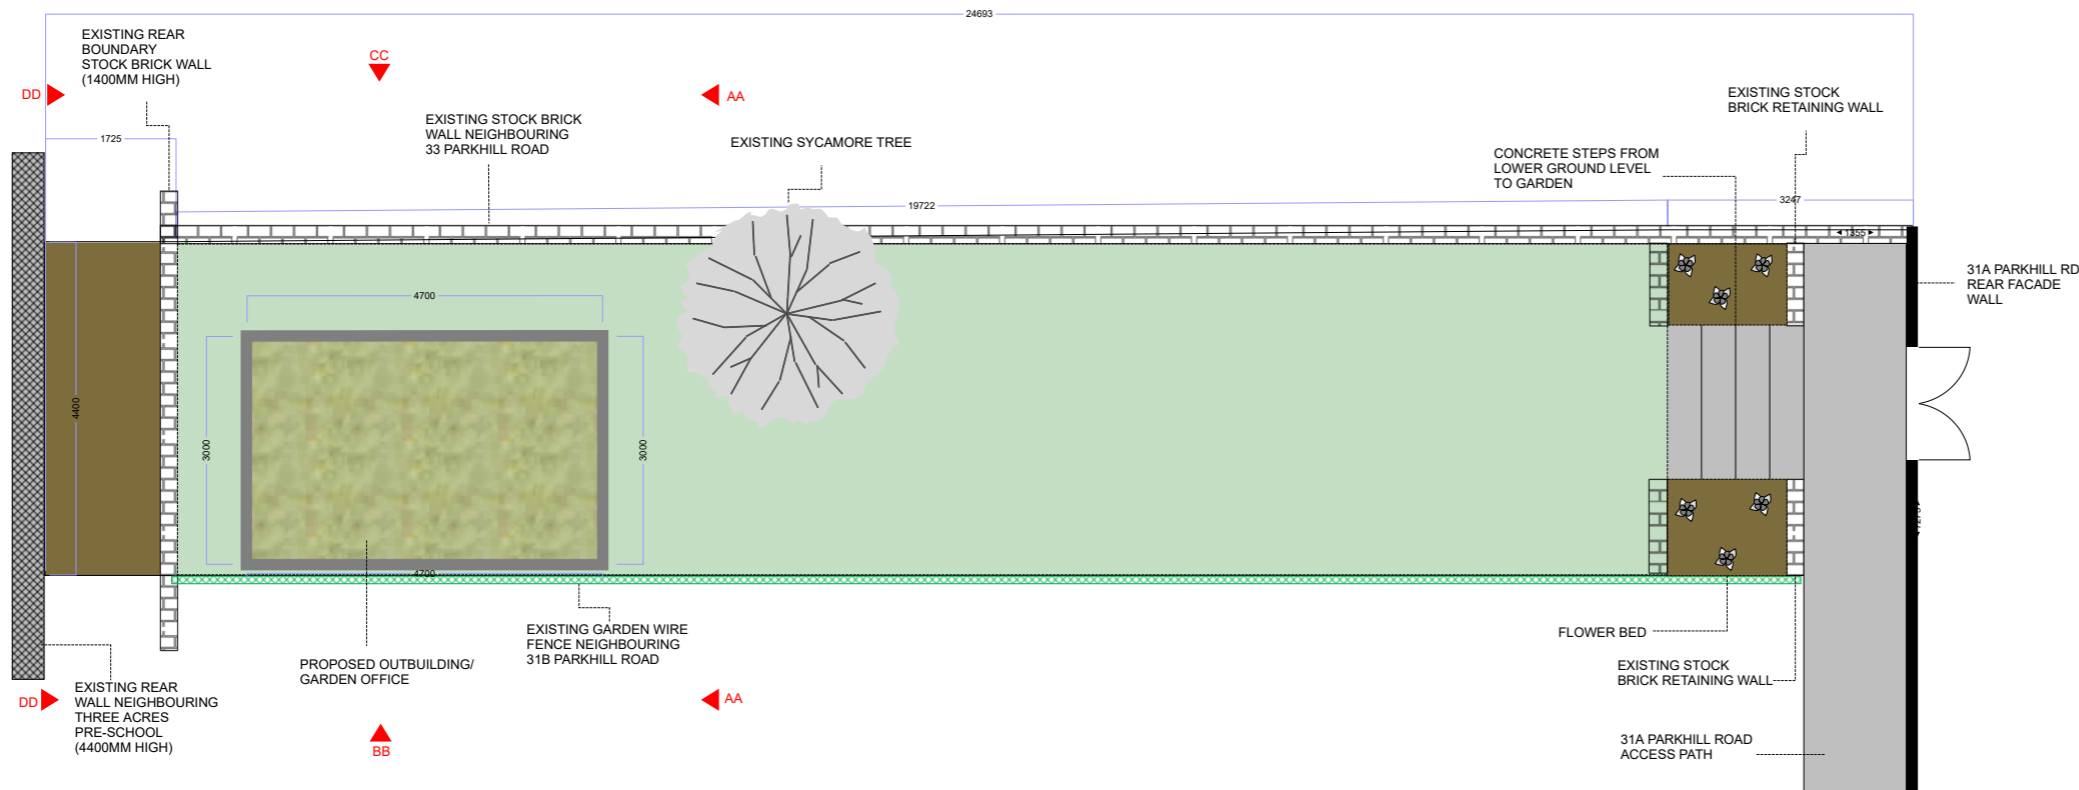

Site
31A Parkhill Road, NW3 2YG


Title
Proposed Garden Top Plan

Drawing No.
02.1

Scale
1:100@A3

Date
21/02/2022

EXISTING GARDEN ELEVATION AA

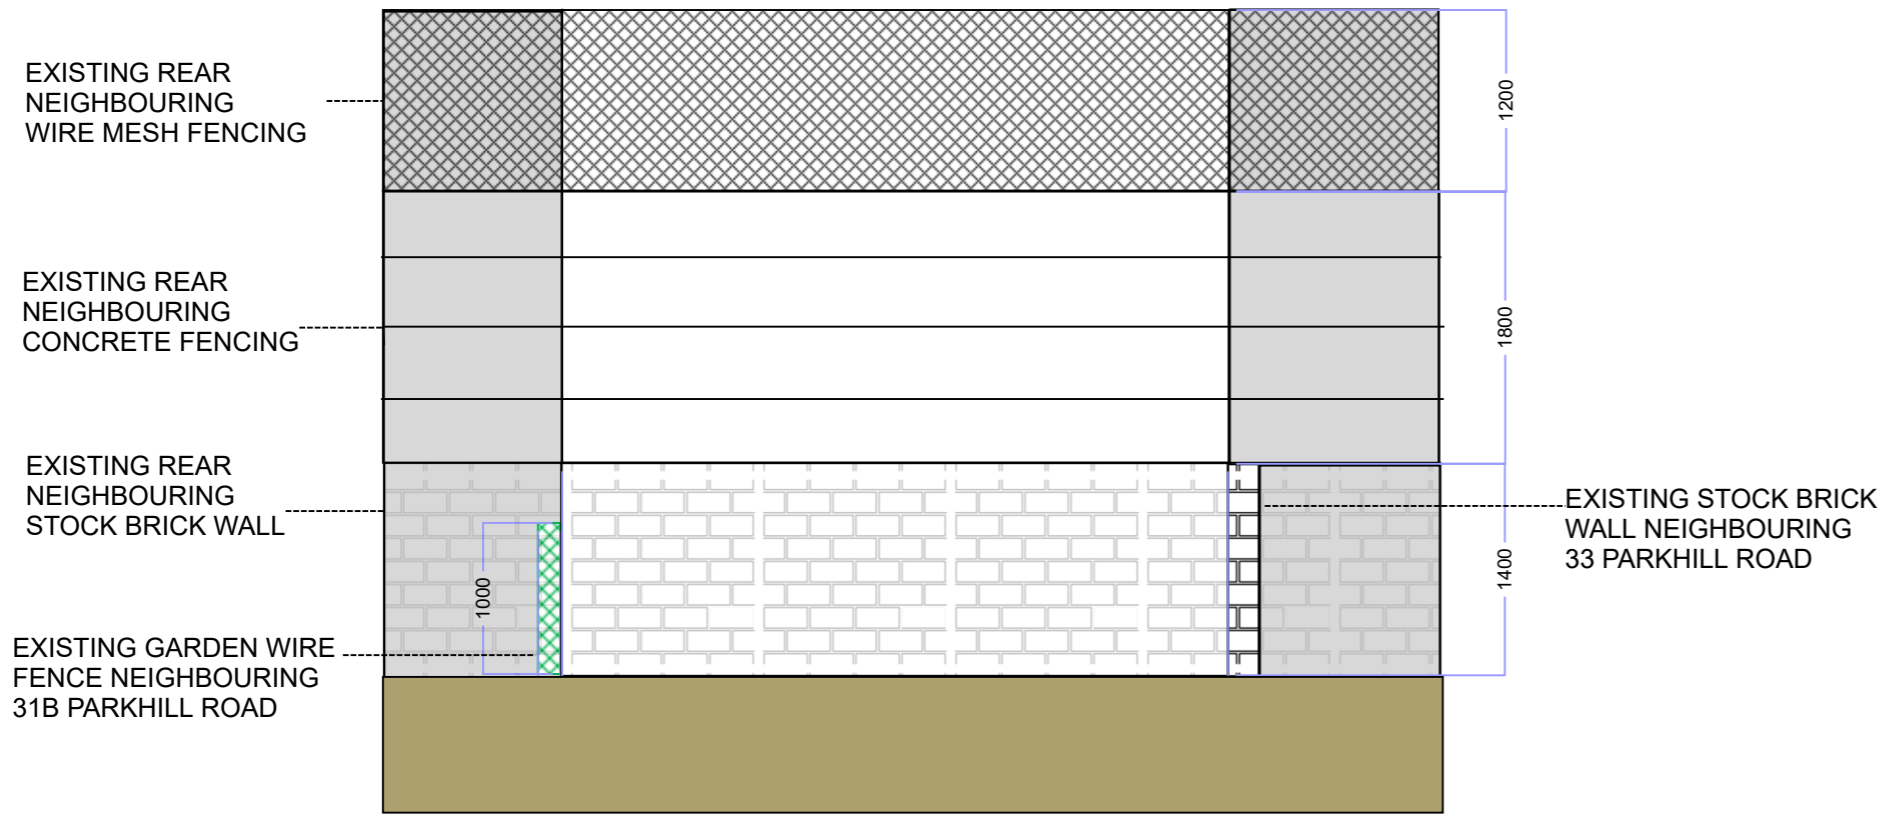

Site
31A Parkhill Road, NW3 2YG


Title
Existing Garden Elevation AA

Drawing No.
03.1

Scale
1:50@A3

Date
21/02/2022

PROPOSED GARDEN ELEVATION AA

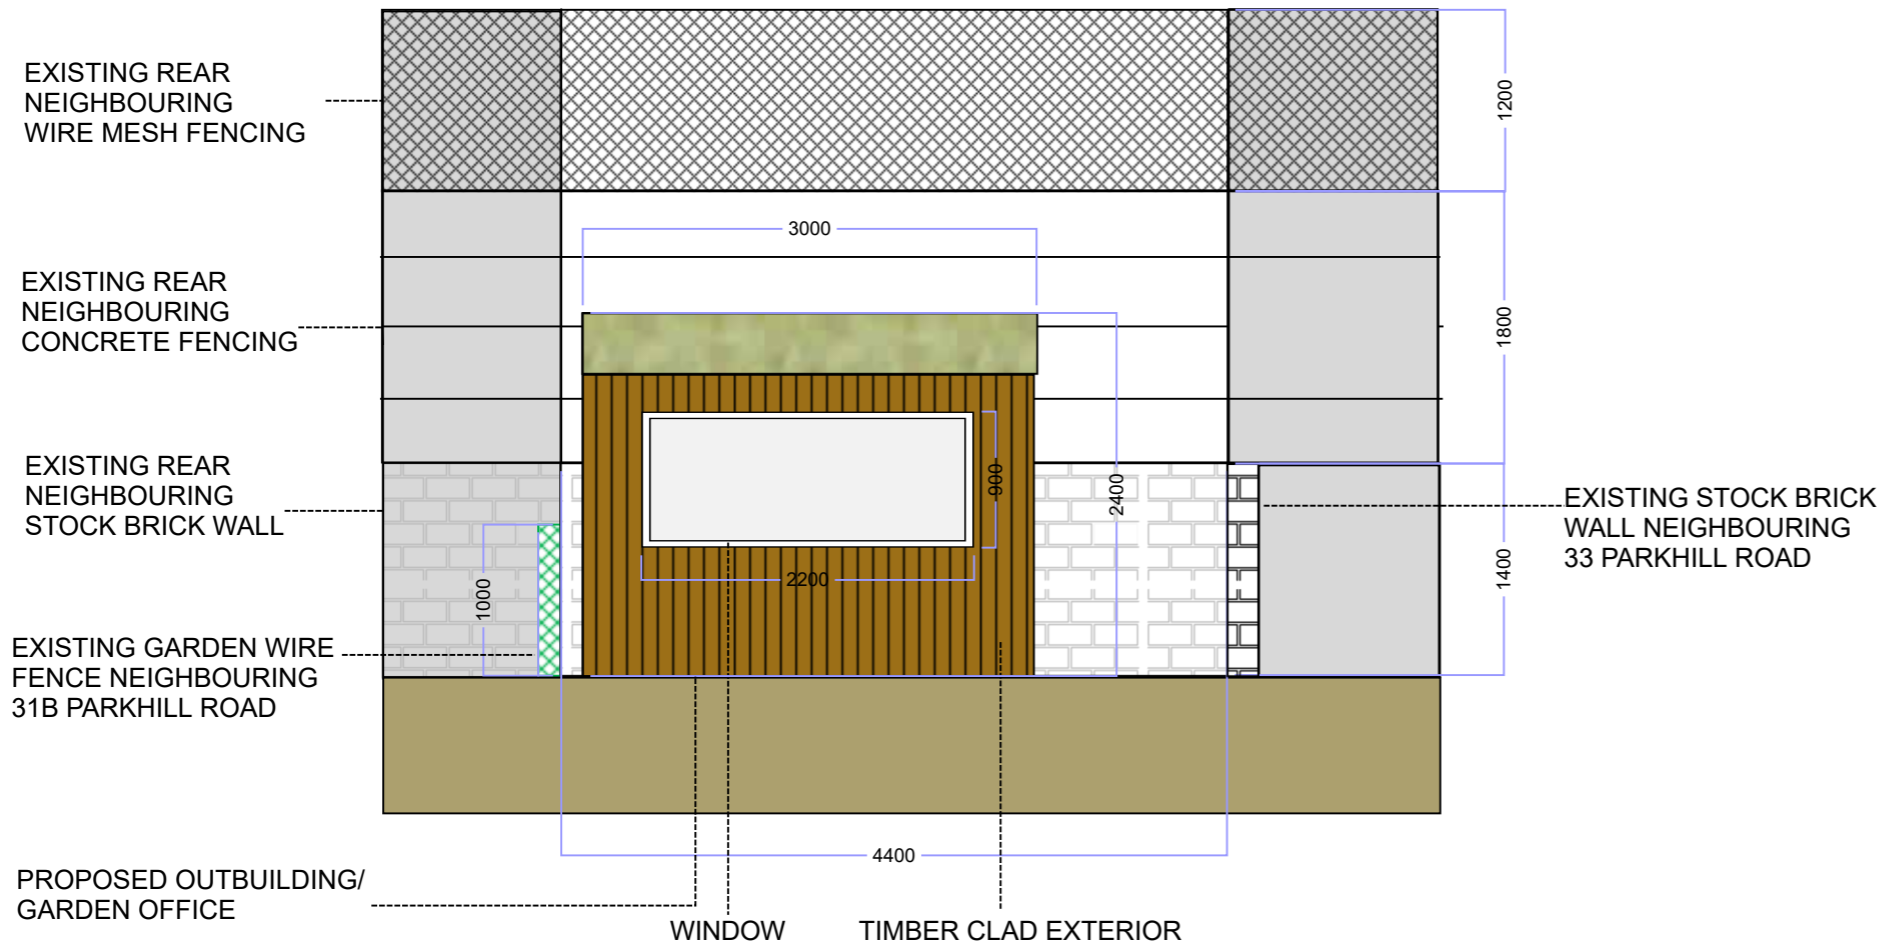

Site
31A Parkhill Road, NW3 2YG


Title
Proposed Garden Elevation AA

Drawing No.
04.1

Scale
1:50@A3


Date
21/02/2022

EXISTING GARDEN ELEVATION BB

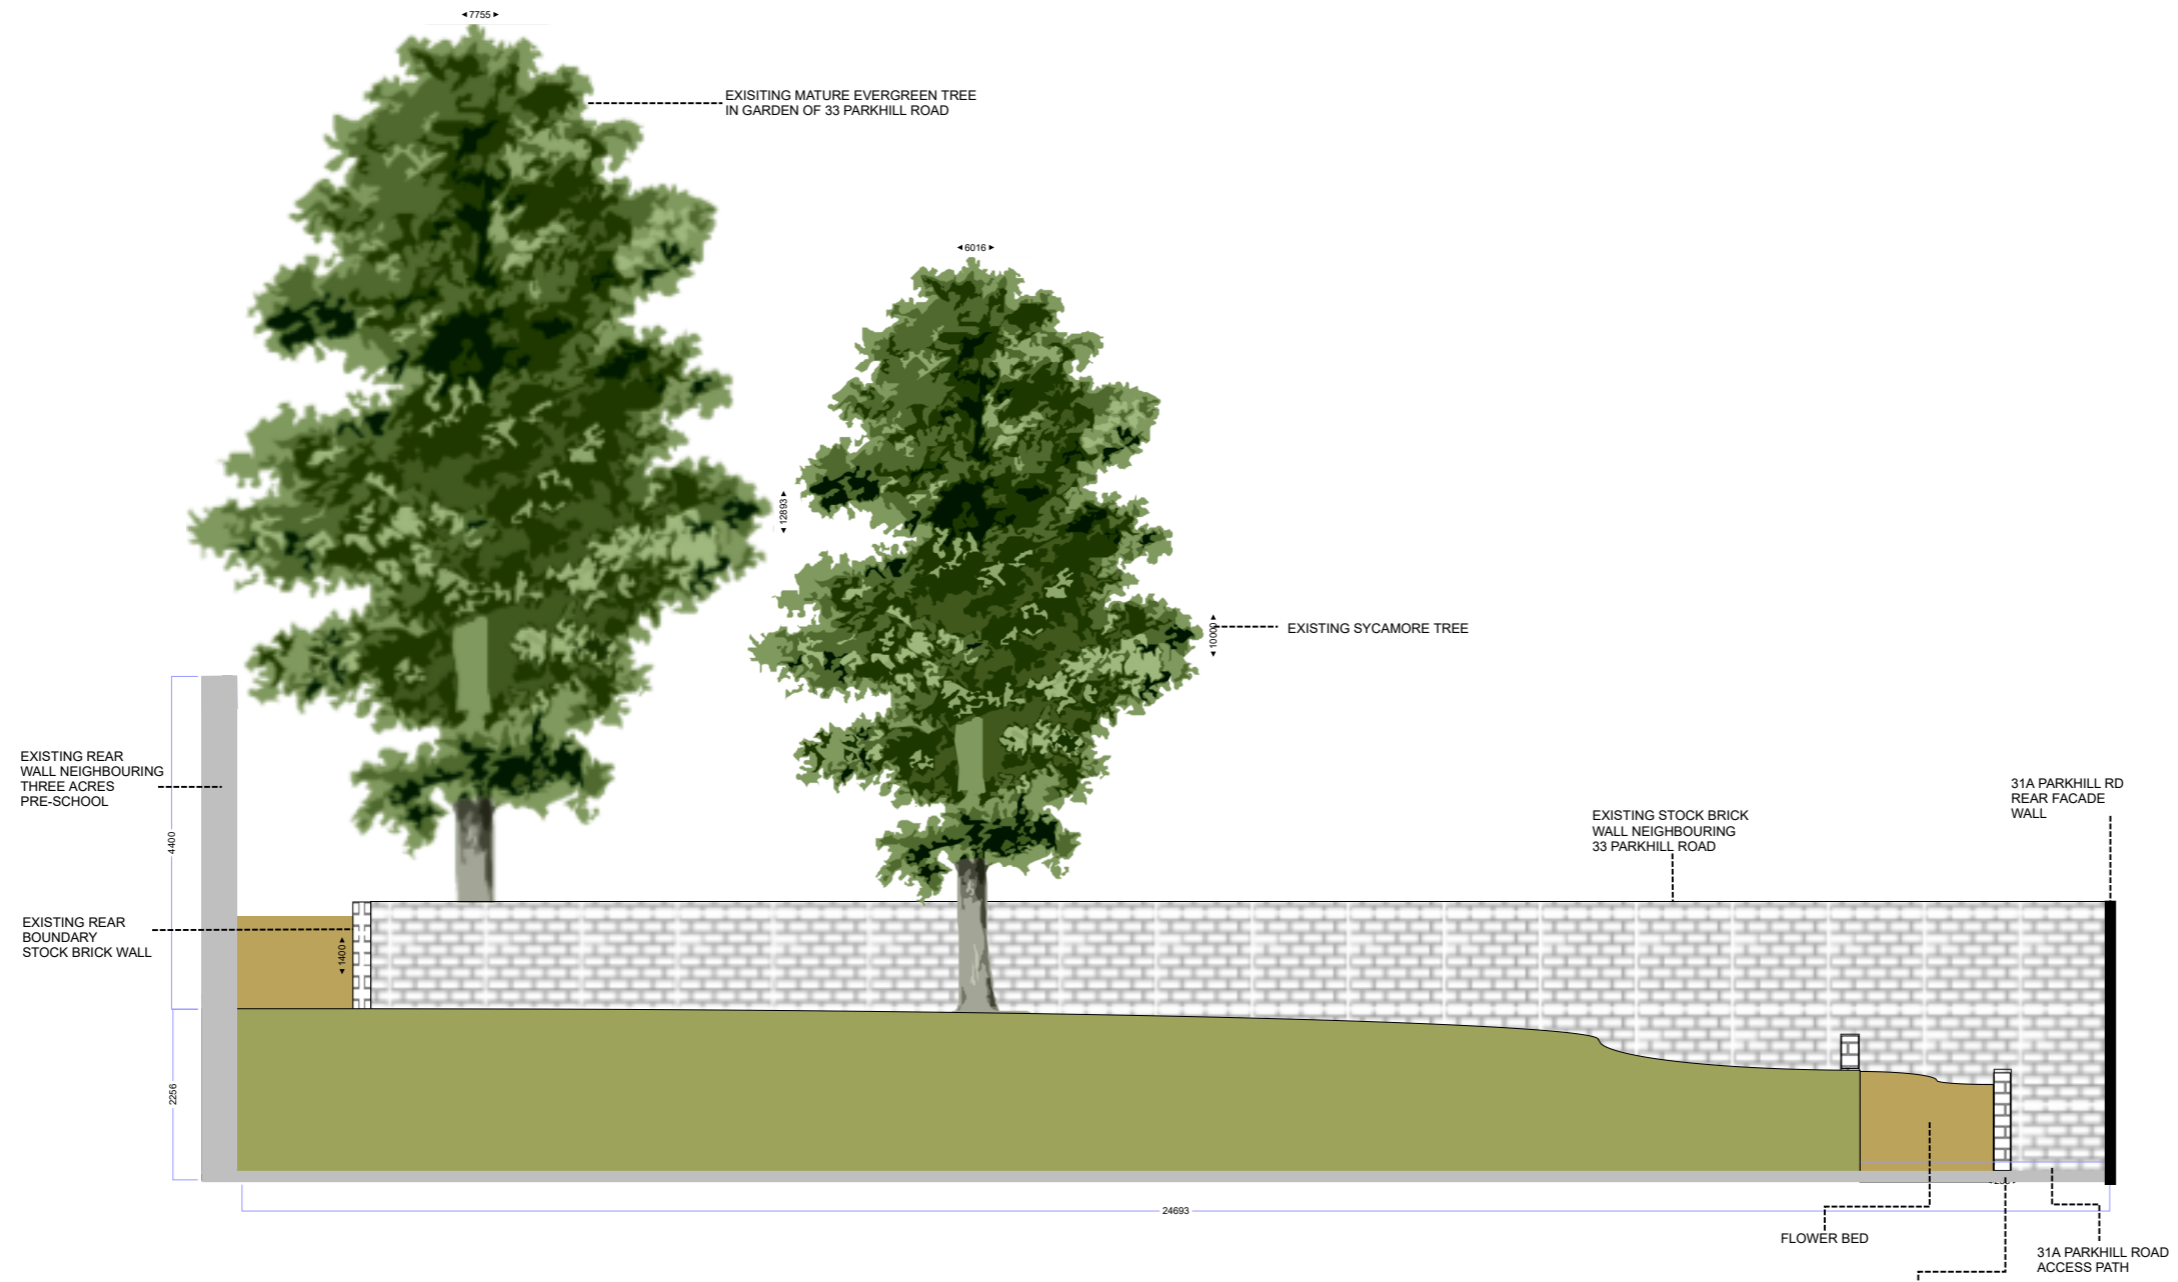


Site 31A Parkhill Road, NW3 2YG	Title Existing Garden Elevation BB	Drawing No. 05.1	Scale 1:100 @A3	Date 21/02/2022
------------------------------------	---------------------------------------	---------------------	--------------------	--------------------

PROPOSED GARDEN ELEVATION BB

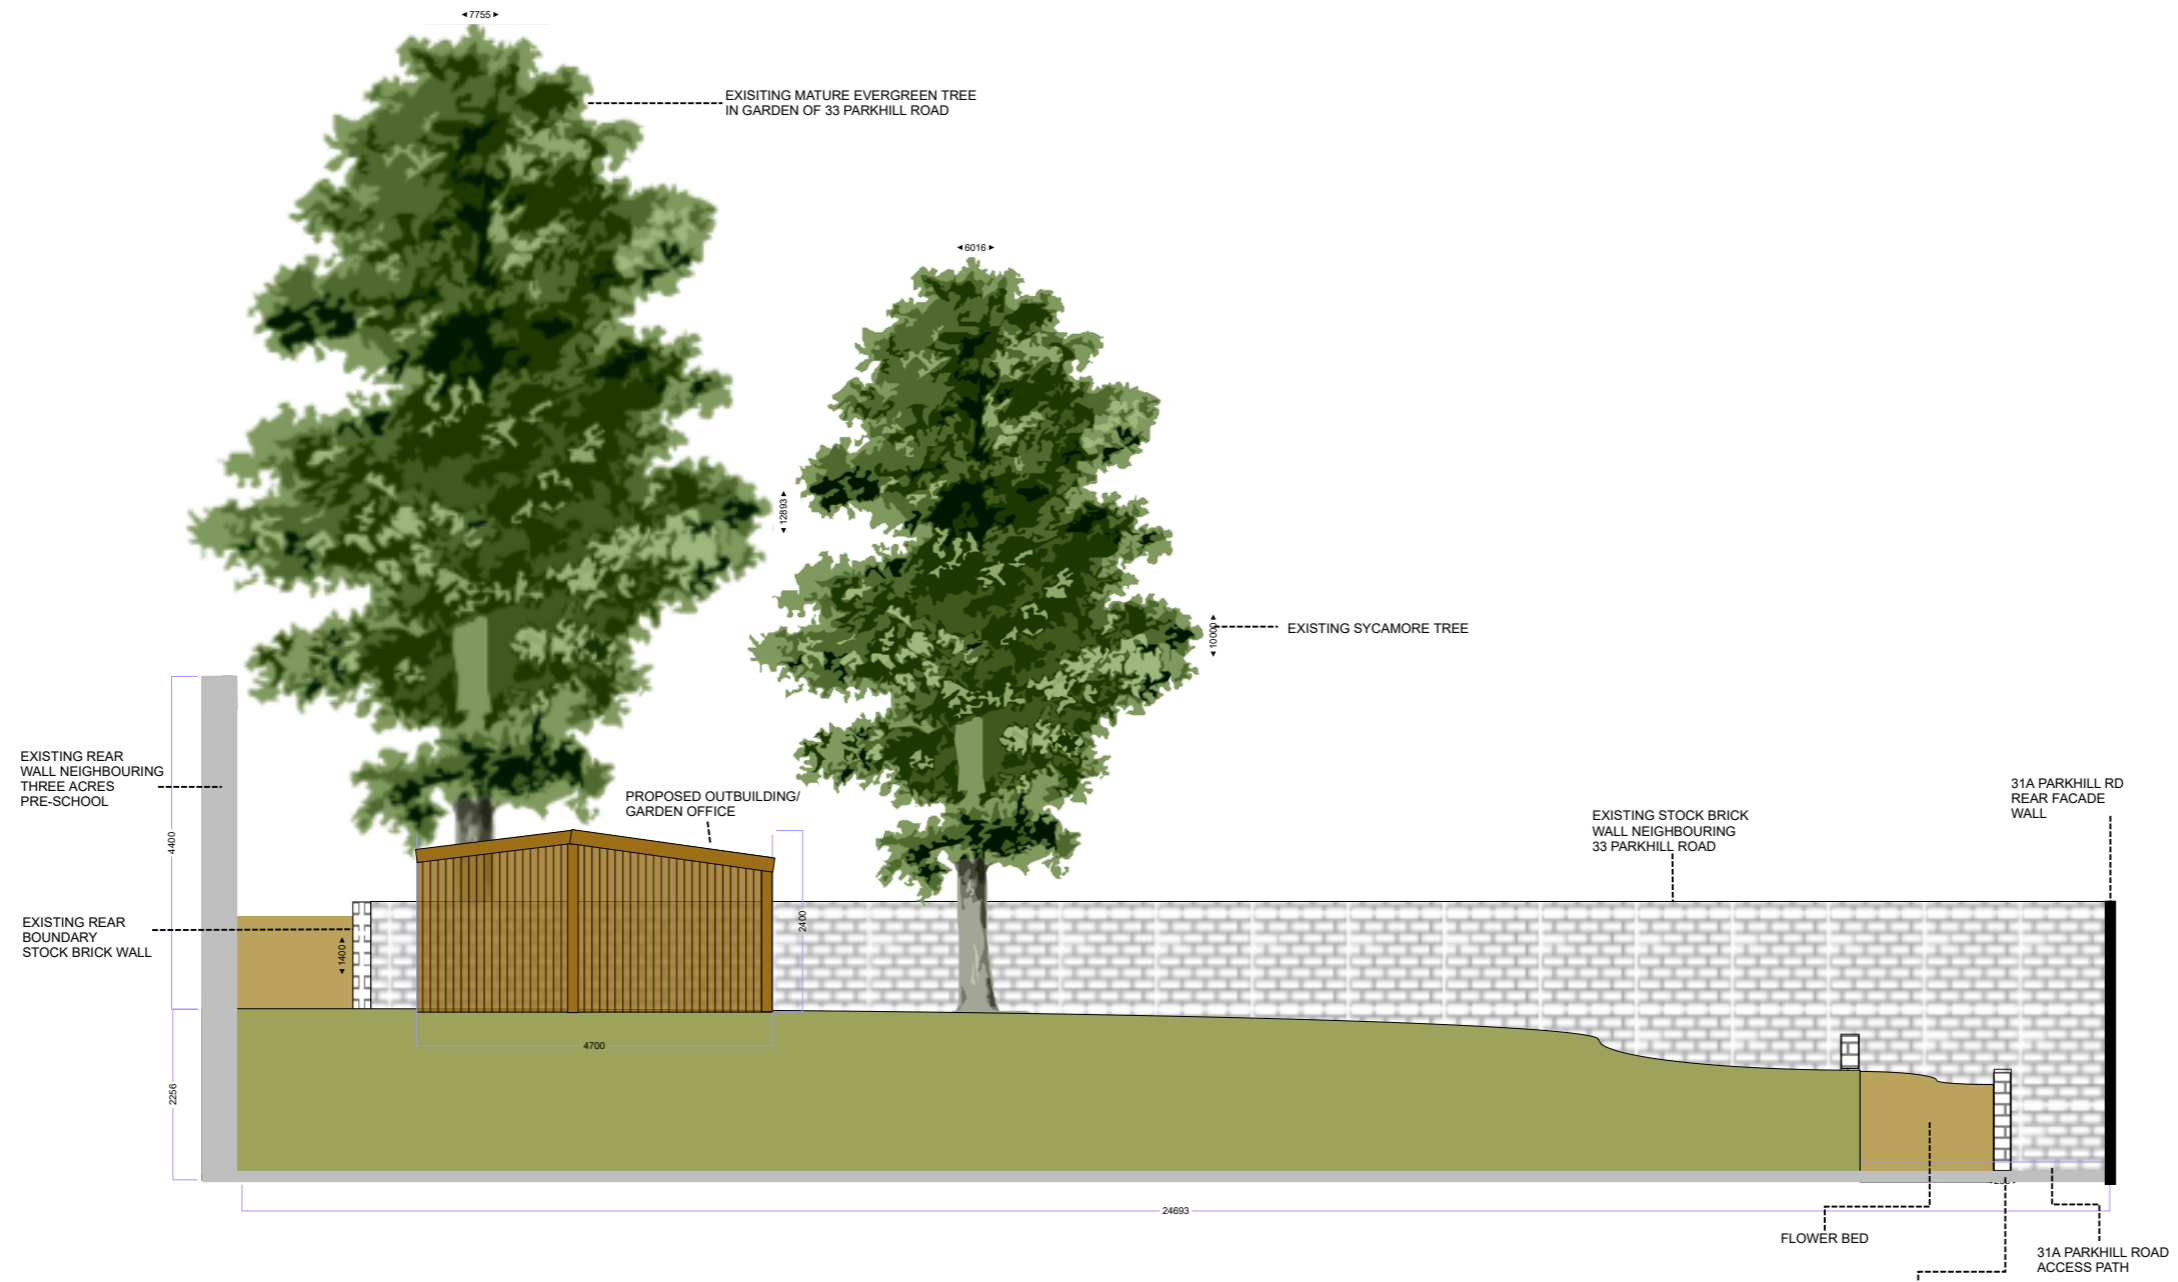

Site	Title	Drawing No.	Scale	Date
31A Parkhill Road, NW3 2YG	Proposed Garden Elevation BB	06.1	1:100 @A3	21/02/2022

EXISTING GARDEN ELEVATION CC

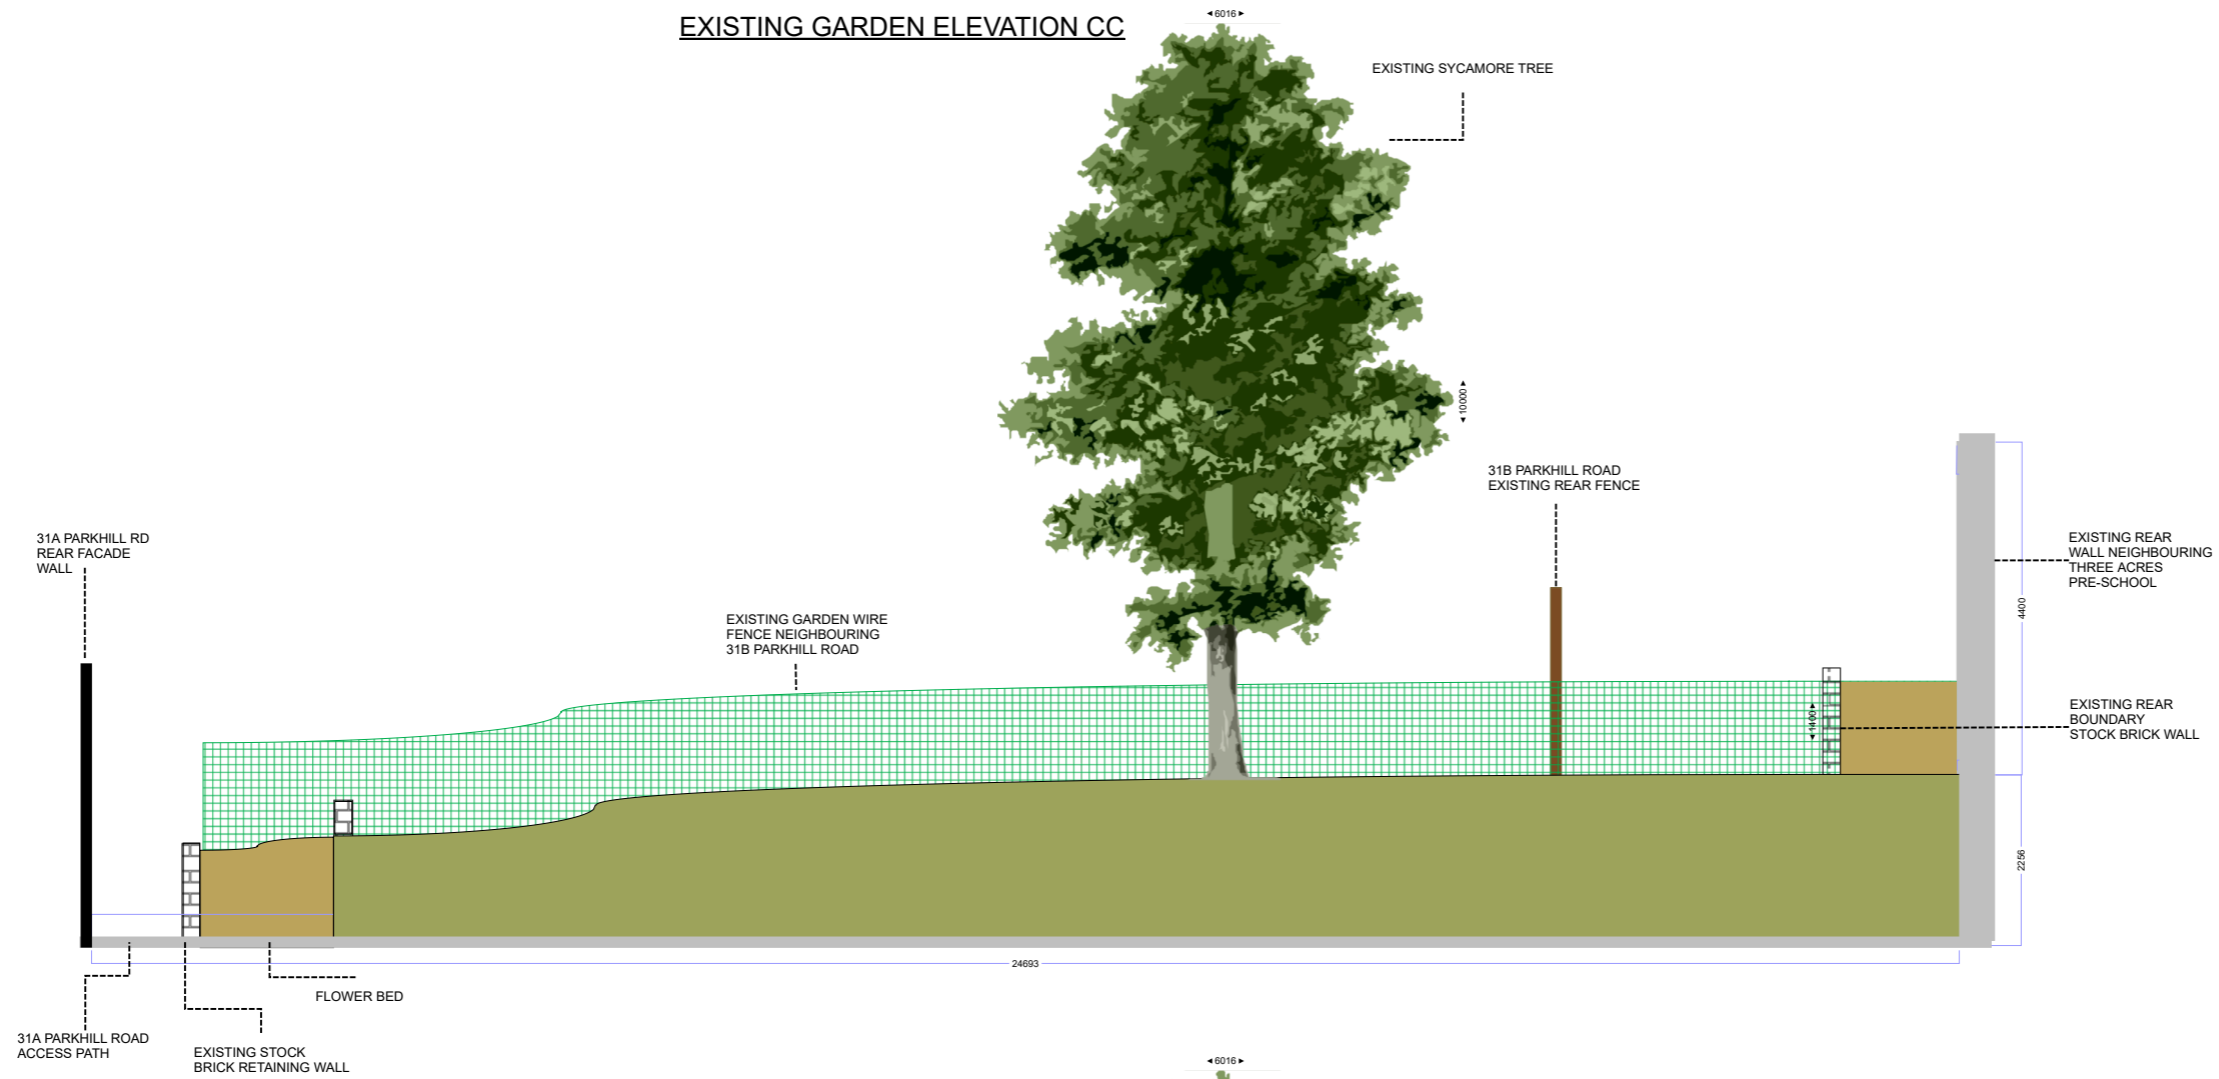

Site
31A Parkhill Road, NW3 2YG


Title
Existing Garden Elevation CC

Drawing No.
07.1

Scale
1:100@A3

Date
21/02/2022

PROPOSED GARDEN ELEVATION CC

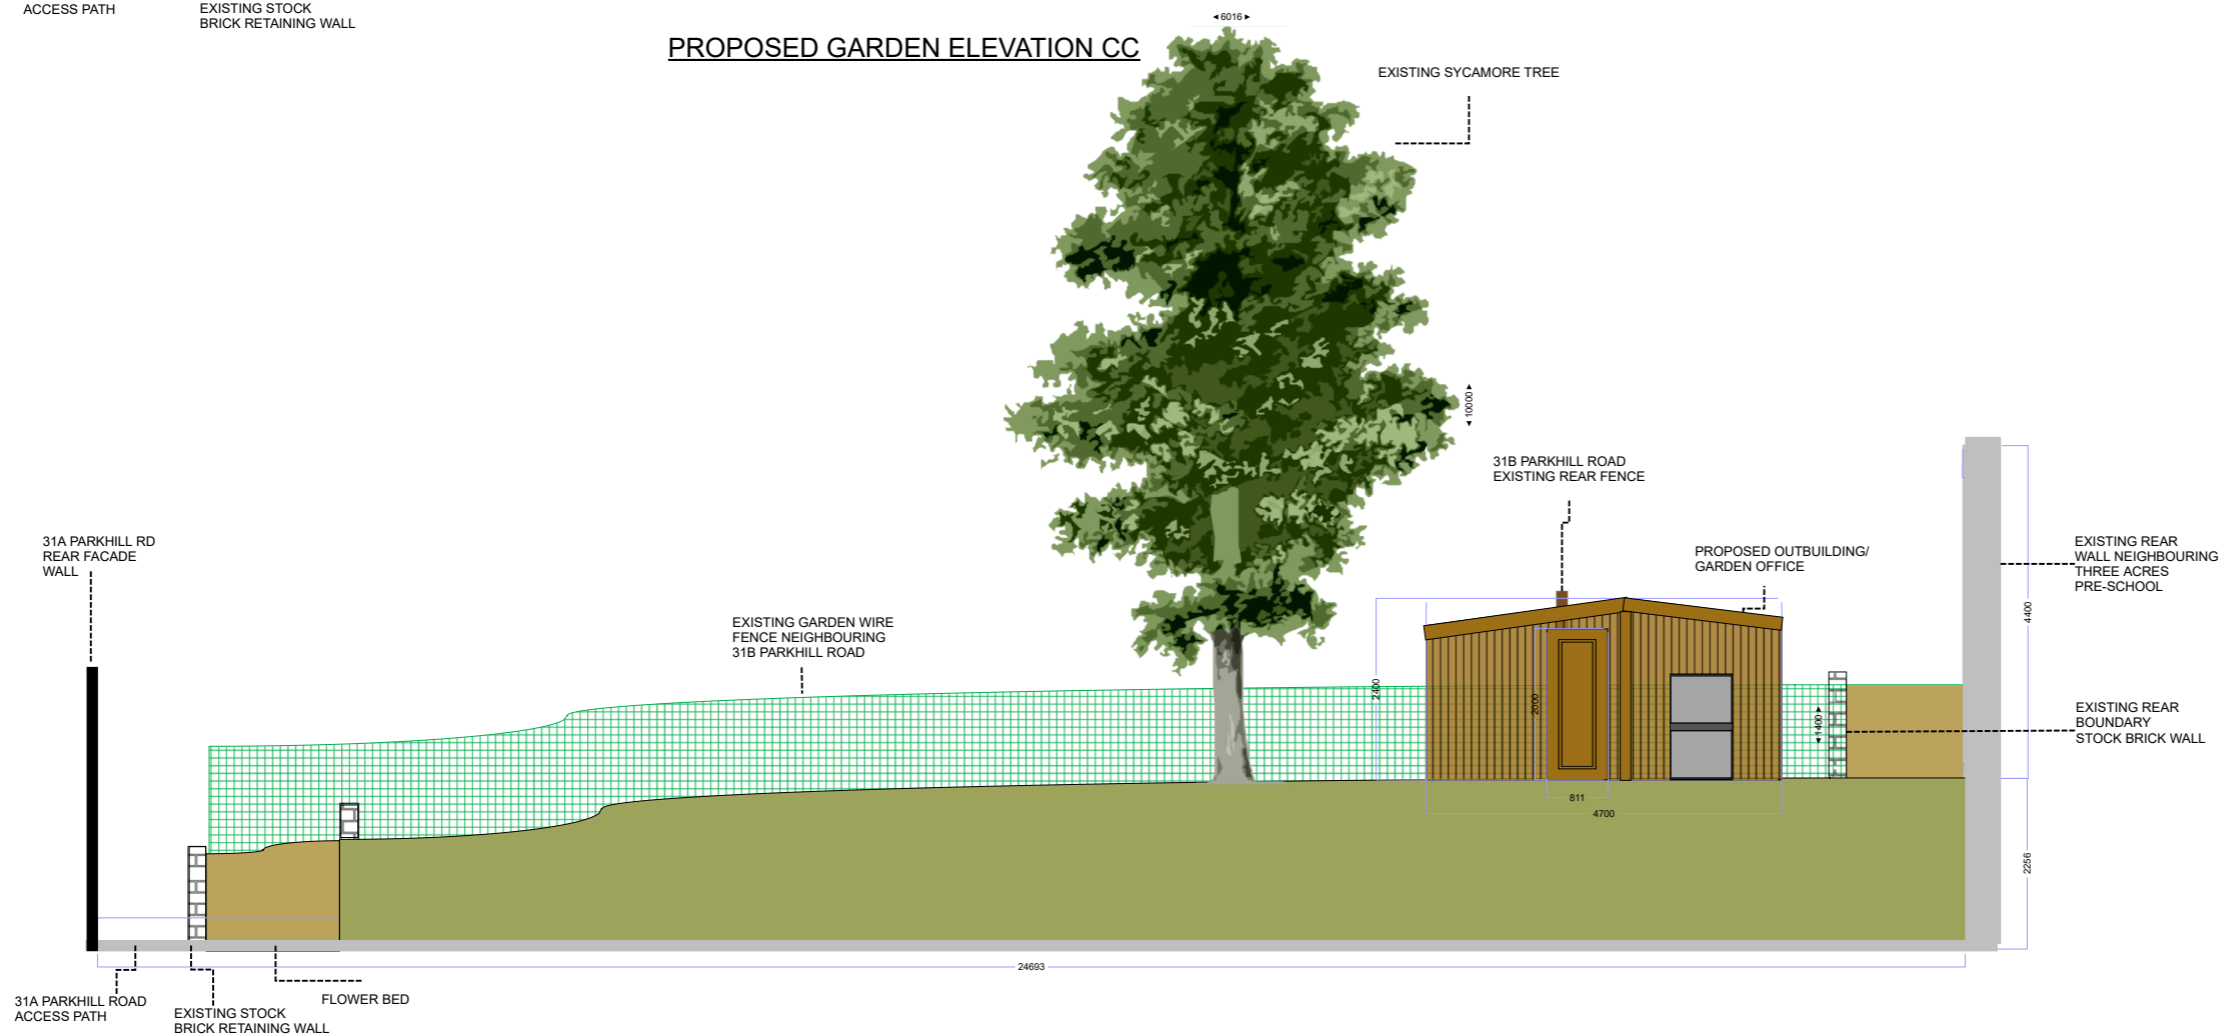



Site
31A Parkhill Road, NW3 2YG

Title
Proposed Garden Elevation CC





Drawing No.
08.1

Scale
1:100@A3

Date
21/02/2022

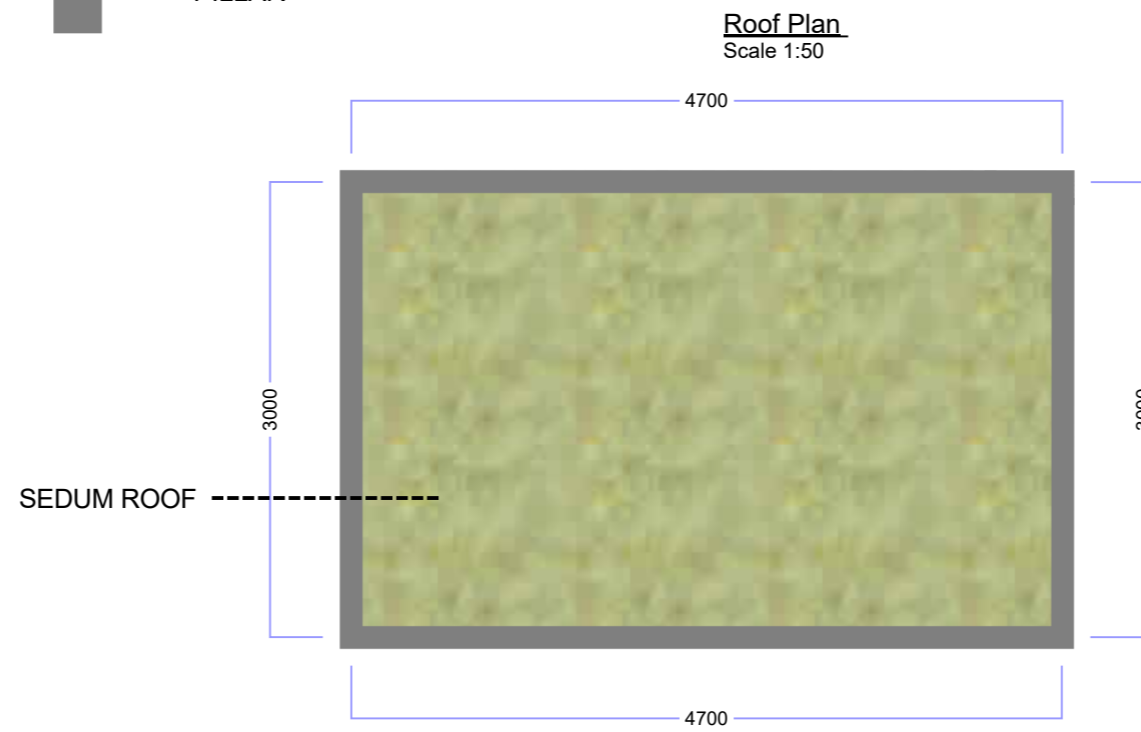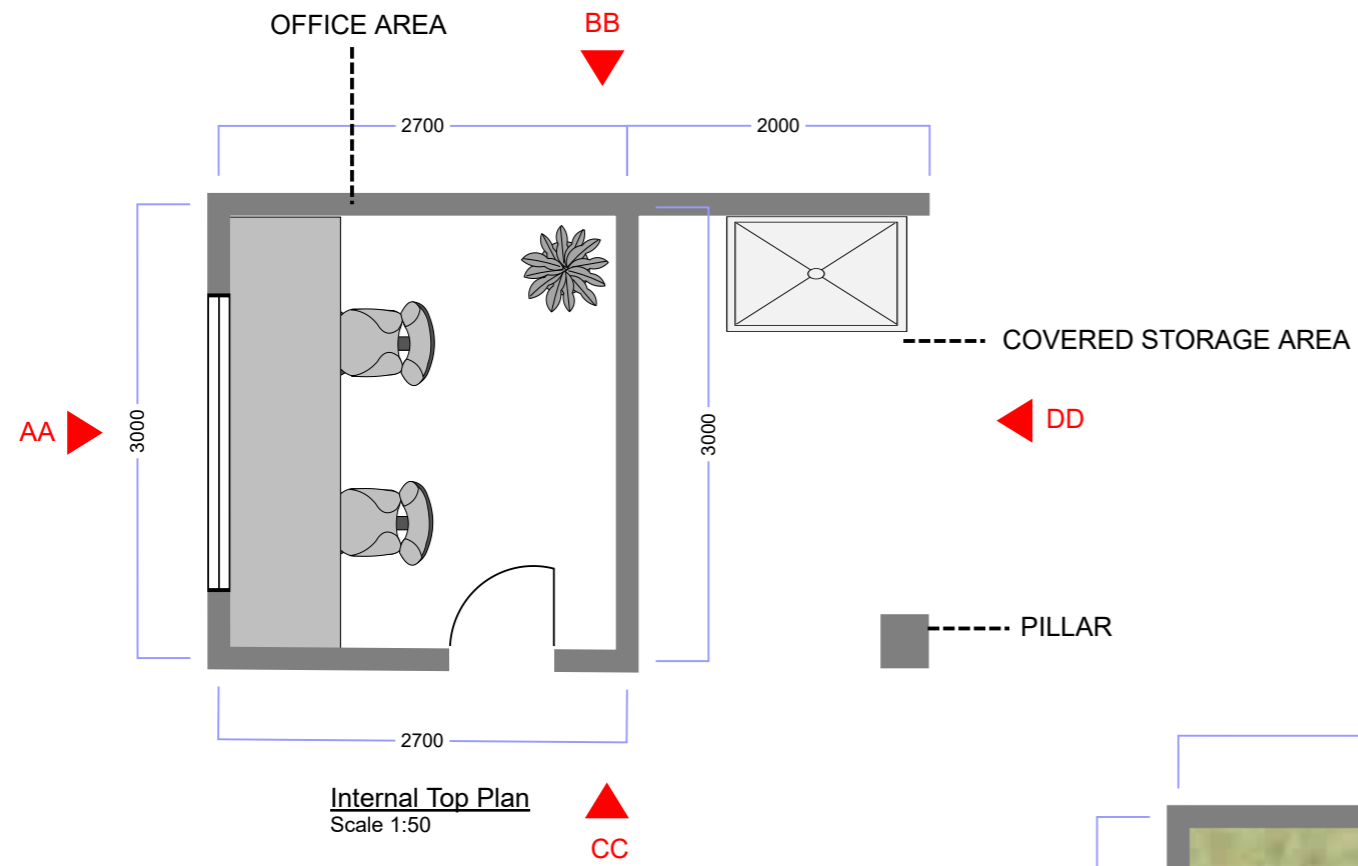

Site 31A Parkhill Road, NW3 2YG	Title Proposed Garden room Internal and Roof Plan	Drawing No. 09.1	Scale 1:50 @A3	Date 21/02/2022
------------------------------------	---	---------------------	-------------------	--------------------

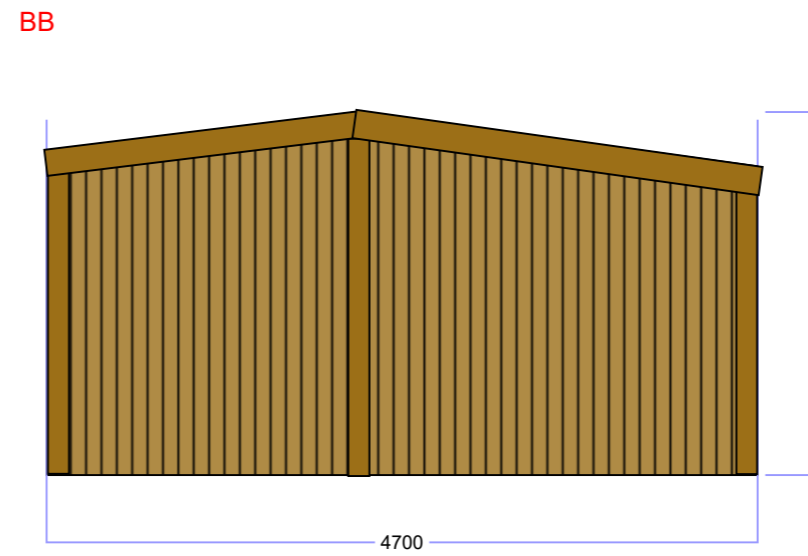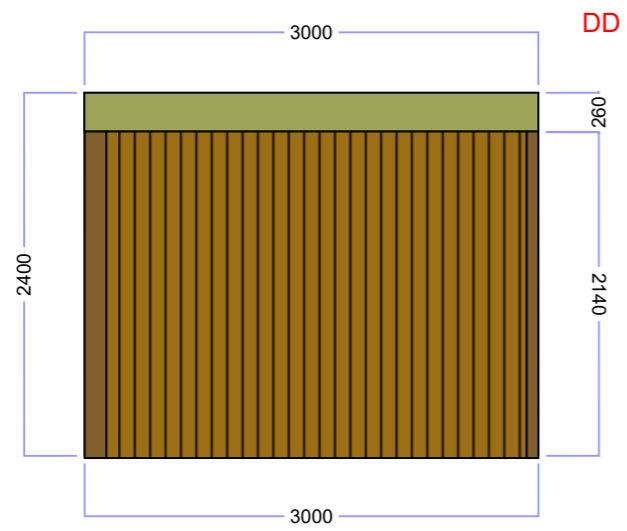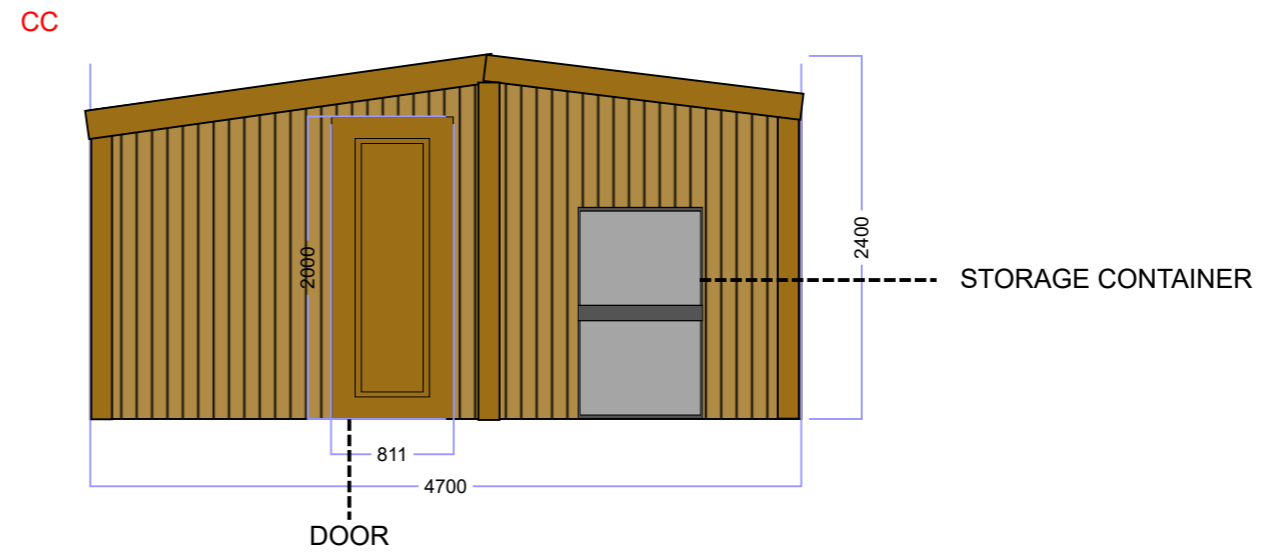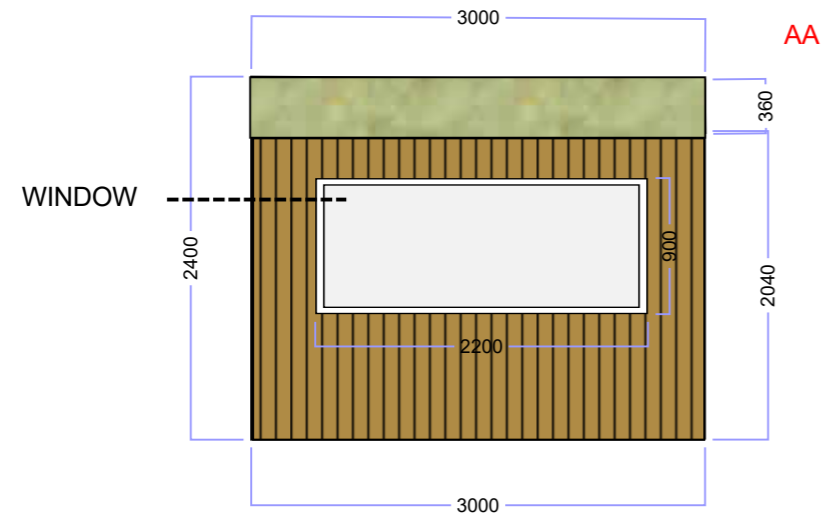

Front and Rear Sections (AA + DD)
Scale 1:50

Side Sections (BB + CC)
Scale 1:50

Site	Title	Drawing No.	Scale	Date
31A Parkhill Road, NW3 2YG	Proposed Garden room sections	10.1	1:50 @A3	21/02/2022