


TYPICAL METAL GRILLE




notes



Any discrepancies in dimensions or detail to be reported to the architect immediately.
 This drawing is to be read in conjunction with all relevant architectural, structural and services drawings.
 This drawing remains the copyright of Robert Savage Associates and may not be copied or used without their prior consent

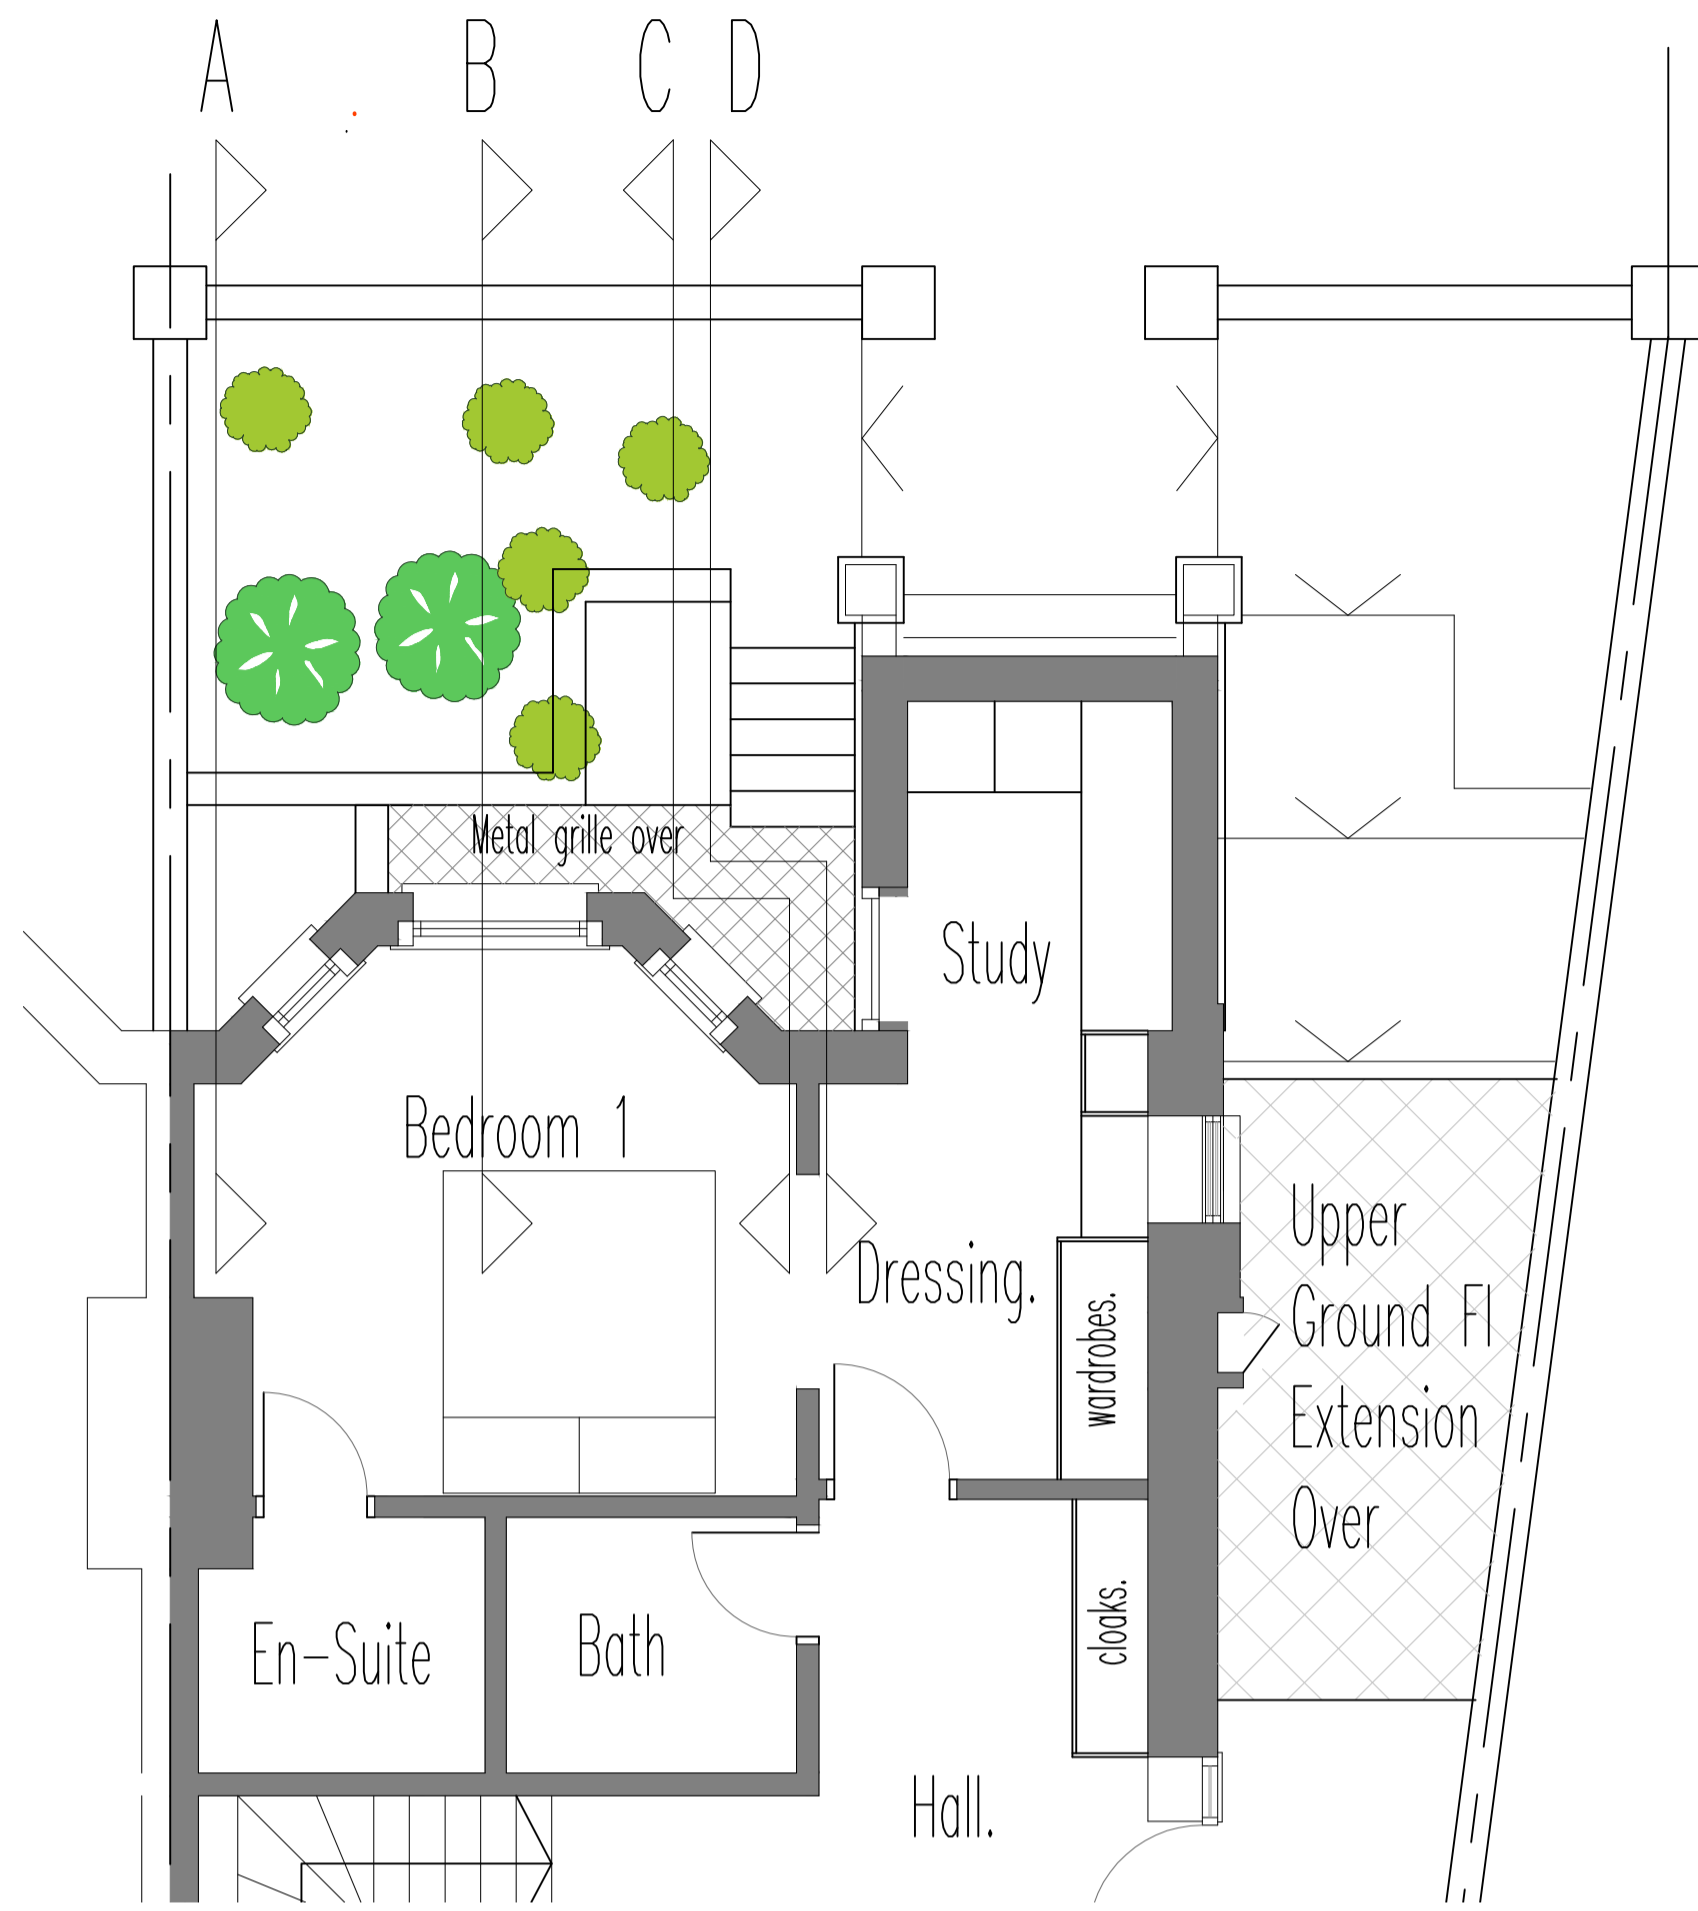

PROPOSED LOWER GROUND FLOOR PLAN

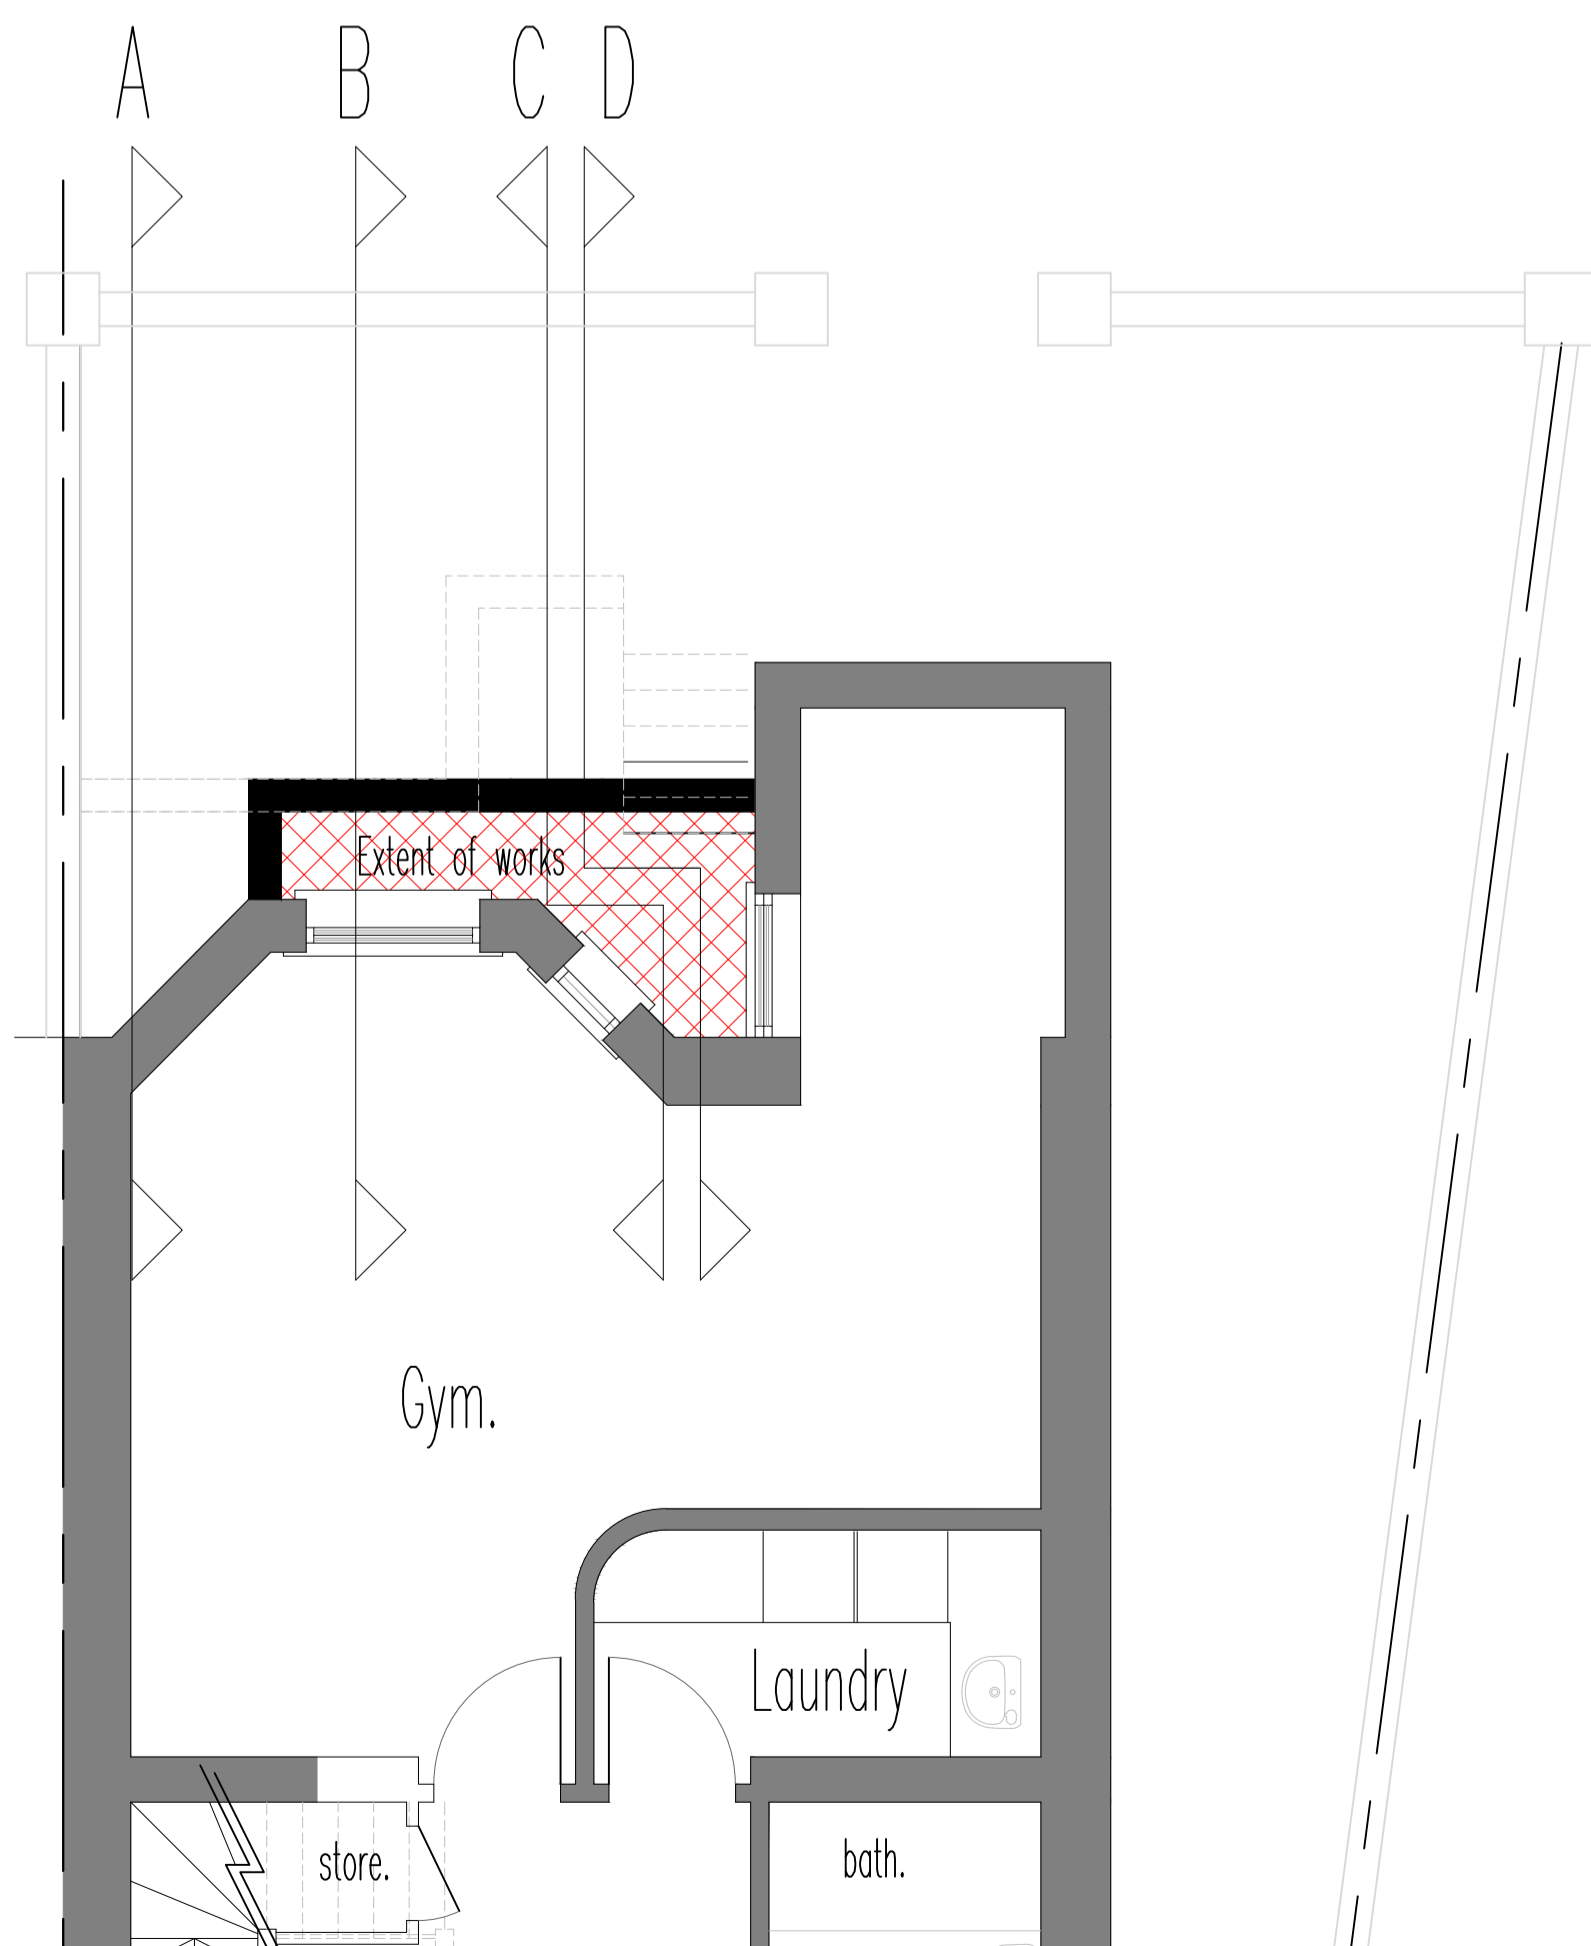

PROPOSED BASEMENT PLAN

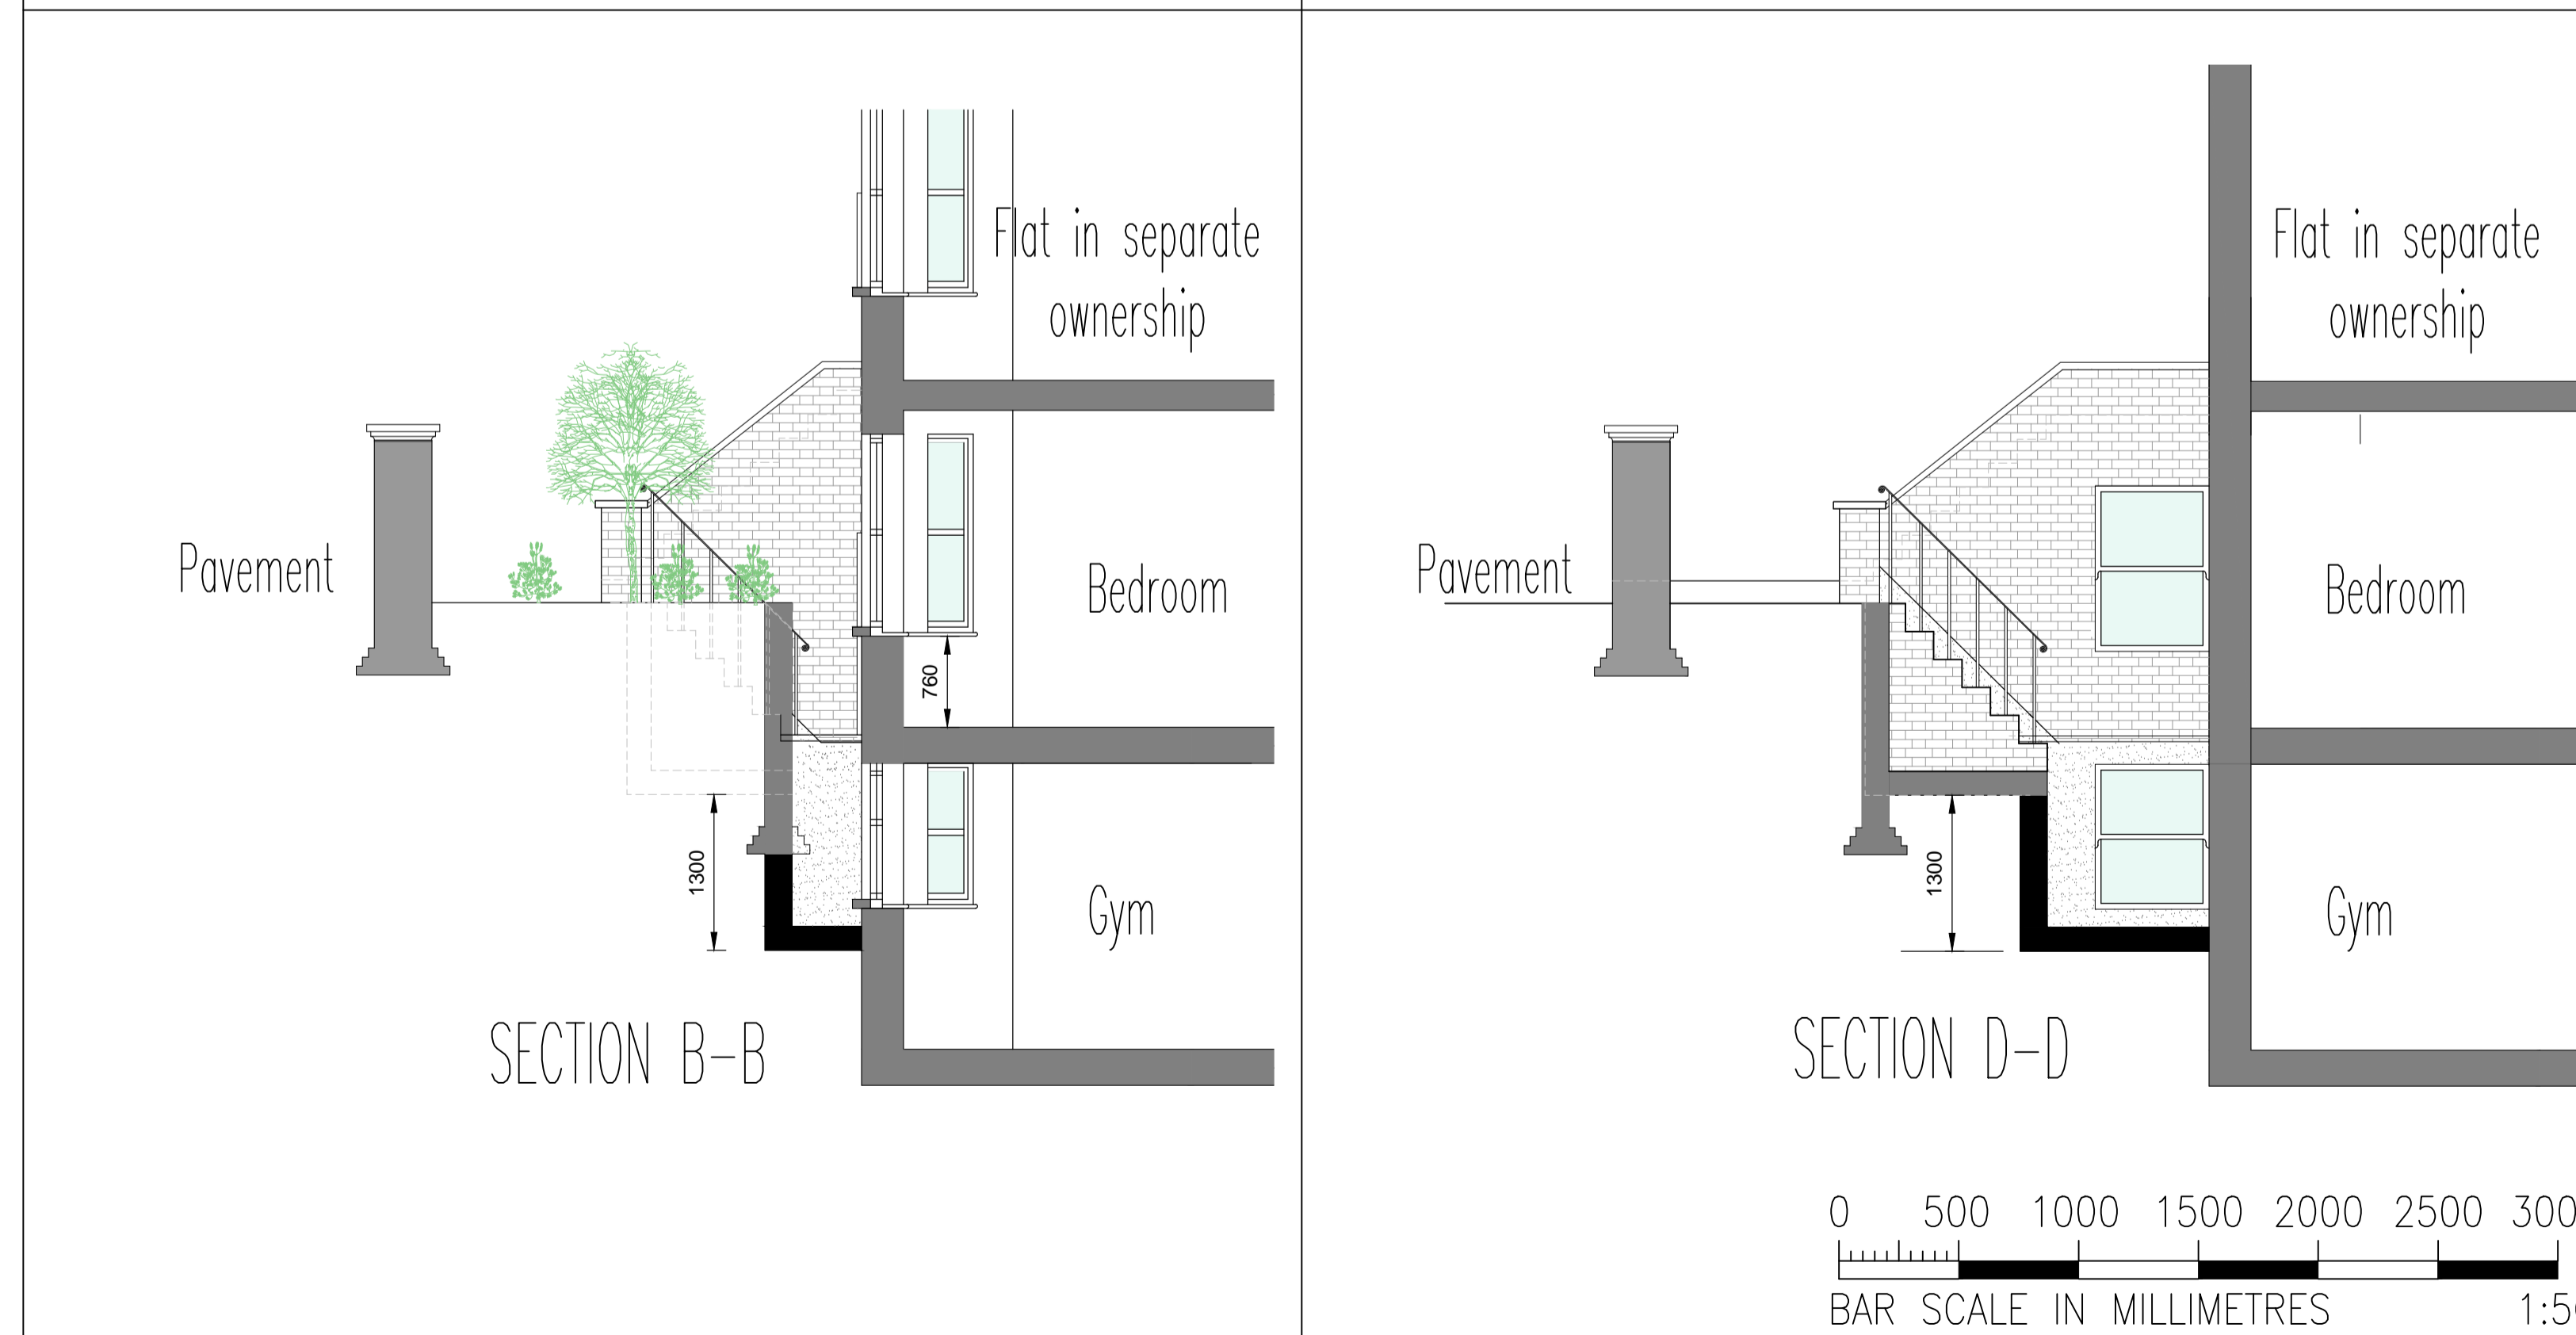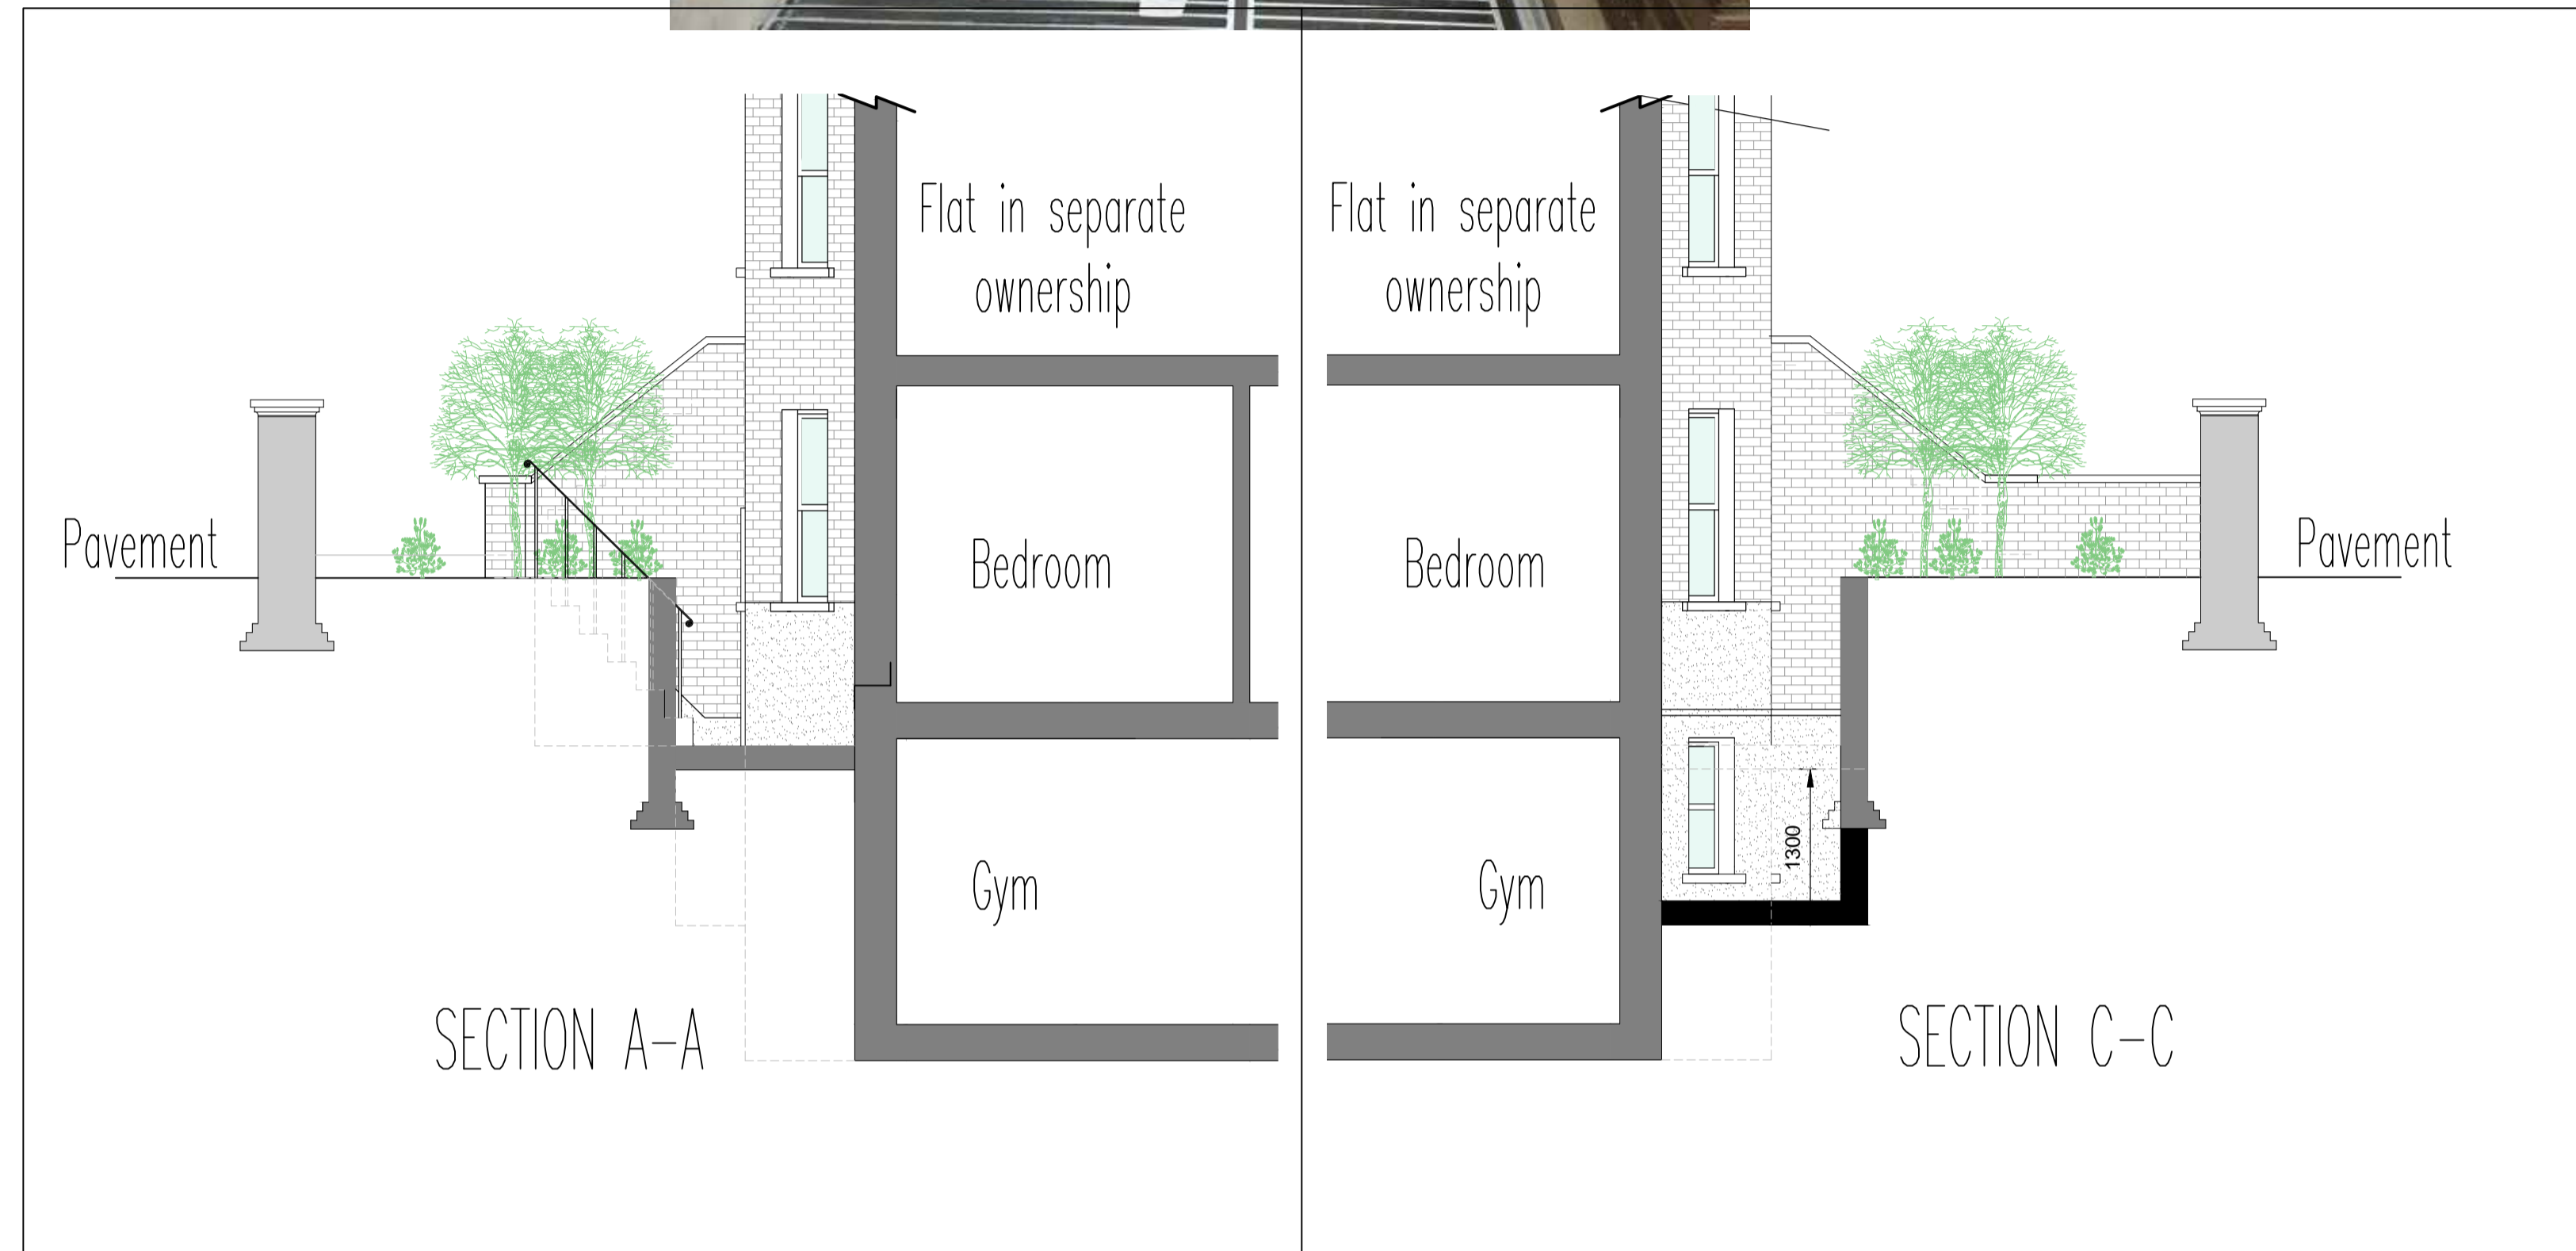

Block plan @ 1:200

FOR PLANNING PURPOSES ONLY

revisions:

client
 Walter & Jennifer Ladwig
 project
 13A Crossfield Road
 London NW3 4NS
 title

Proposed Plans & Sections
 Block plan @ 1:200

scale date drg. no.
 1:50 & 1:200 Jan 2022 10591/TP/202

Robert Savage & Associates
 architects designers structural engineers
 11 Eton Garages, Lancaster Grove, Telephone: 020 7433 3561
 Belsize Park, London NW3 4PE Facsimile: 020 7433 3716

