



© Crown copyright and database rights 2020 OS 100047474

N

COPYRIGHT OF THIS DRAWING IS RESERVED BY THE DESIGNER, WAJID BOKHARI & IS ISSUED ON THE CONDITION THAT IT IS NOT COPIED OR DISCLOSED TO ANY THIRD PARTY EITHER WHOLLY OR IN PART WITHOUT THE WRITTEN CONSENT OF THE AFOREMENTIONED. ALL DIMENSIONS MUST BE CHECKED ON SITE & NOT SCALED FROM THIS DRAWING. THE DRAWING MUST NOT BE USED AS A TEMPLATE. ALL LEVELS, SETTING OUT, DIMENSIONS & SPECIFICATIONS MUST BE CHECKED & VERIFIED ON SITE. THE DRAWING MUST BE READ IN CONJUNCTION WITH ALL RELEVANT SPECIFICATION CLAUSES.

**WBA**

**WAJID H BOKHARI ARB  
ARCHITECT**

**07950 244 514**

REV	DATE	DESCRIPTION
A	18.02.22	Project Title updated & Issued for Planning
	24.09.21	ISSUED FOR PLANNING


PROJECT <b>PROPOSED NEW DOOR TO REPLACE EXISTING KITCHEN WINDOW</b>	ADDRESS <b>FLAT A, 87 PRIORY ROAD, LONDON, NW6 3NL</b>		
CLIENT <b>F. MAJID &amp; C. GASSNER</b>	DRAWING DESCRIPTION <b>SITE LOCATION PLAN</b>		
ISSUE PURPOSE <b>PLANNING</b>	DATE	<b>24.09.21</b>	SCALE
	DRAWN	<b>WB</b>	1:1250@
	CHECKED	<b>WB</b>	<b>A3</b>

SHEET  
01  
DRAWING NO.

52\_PL\_01

A

REV

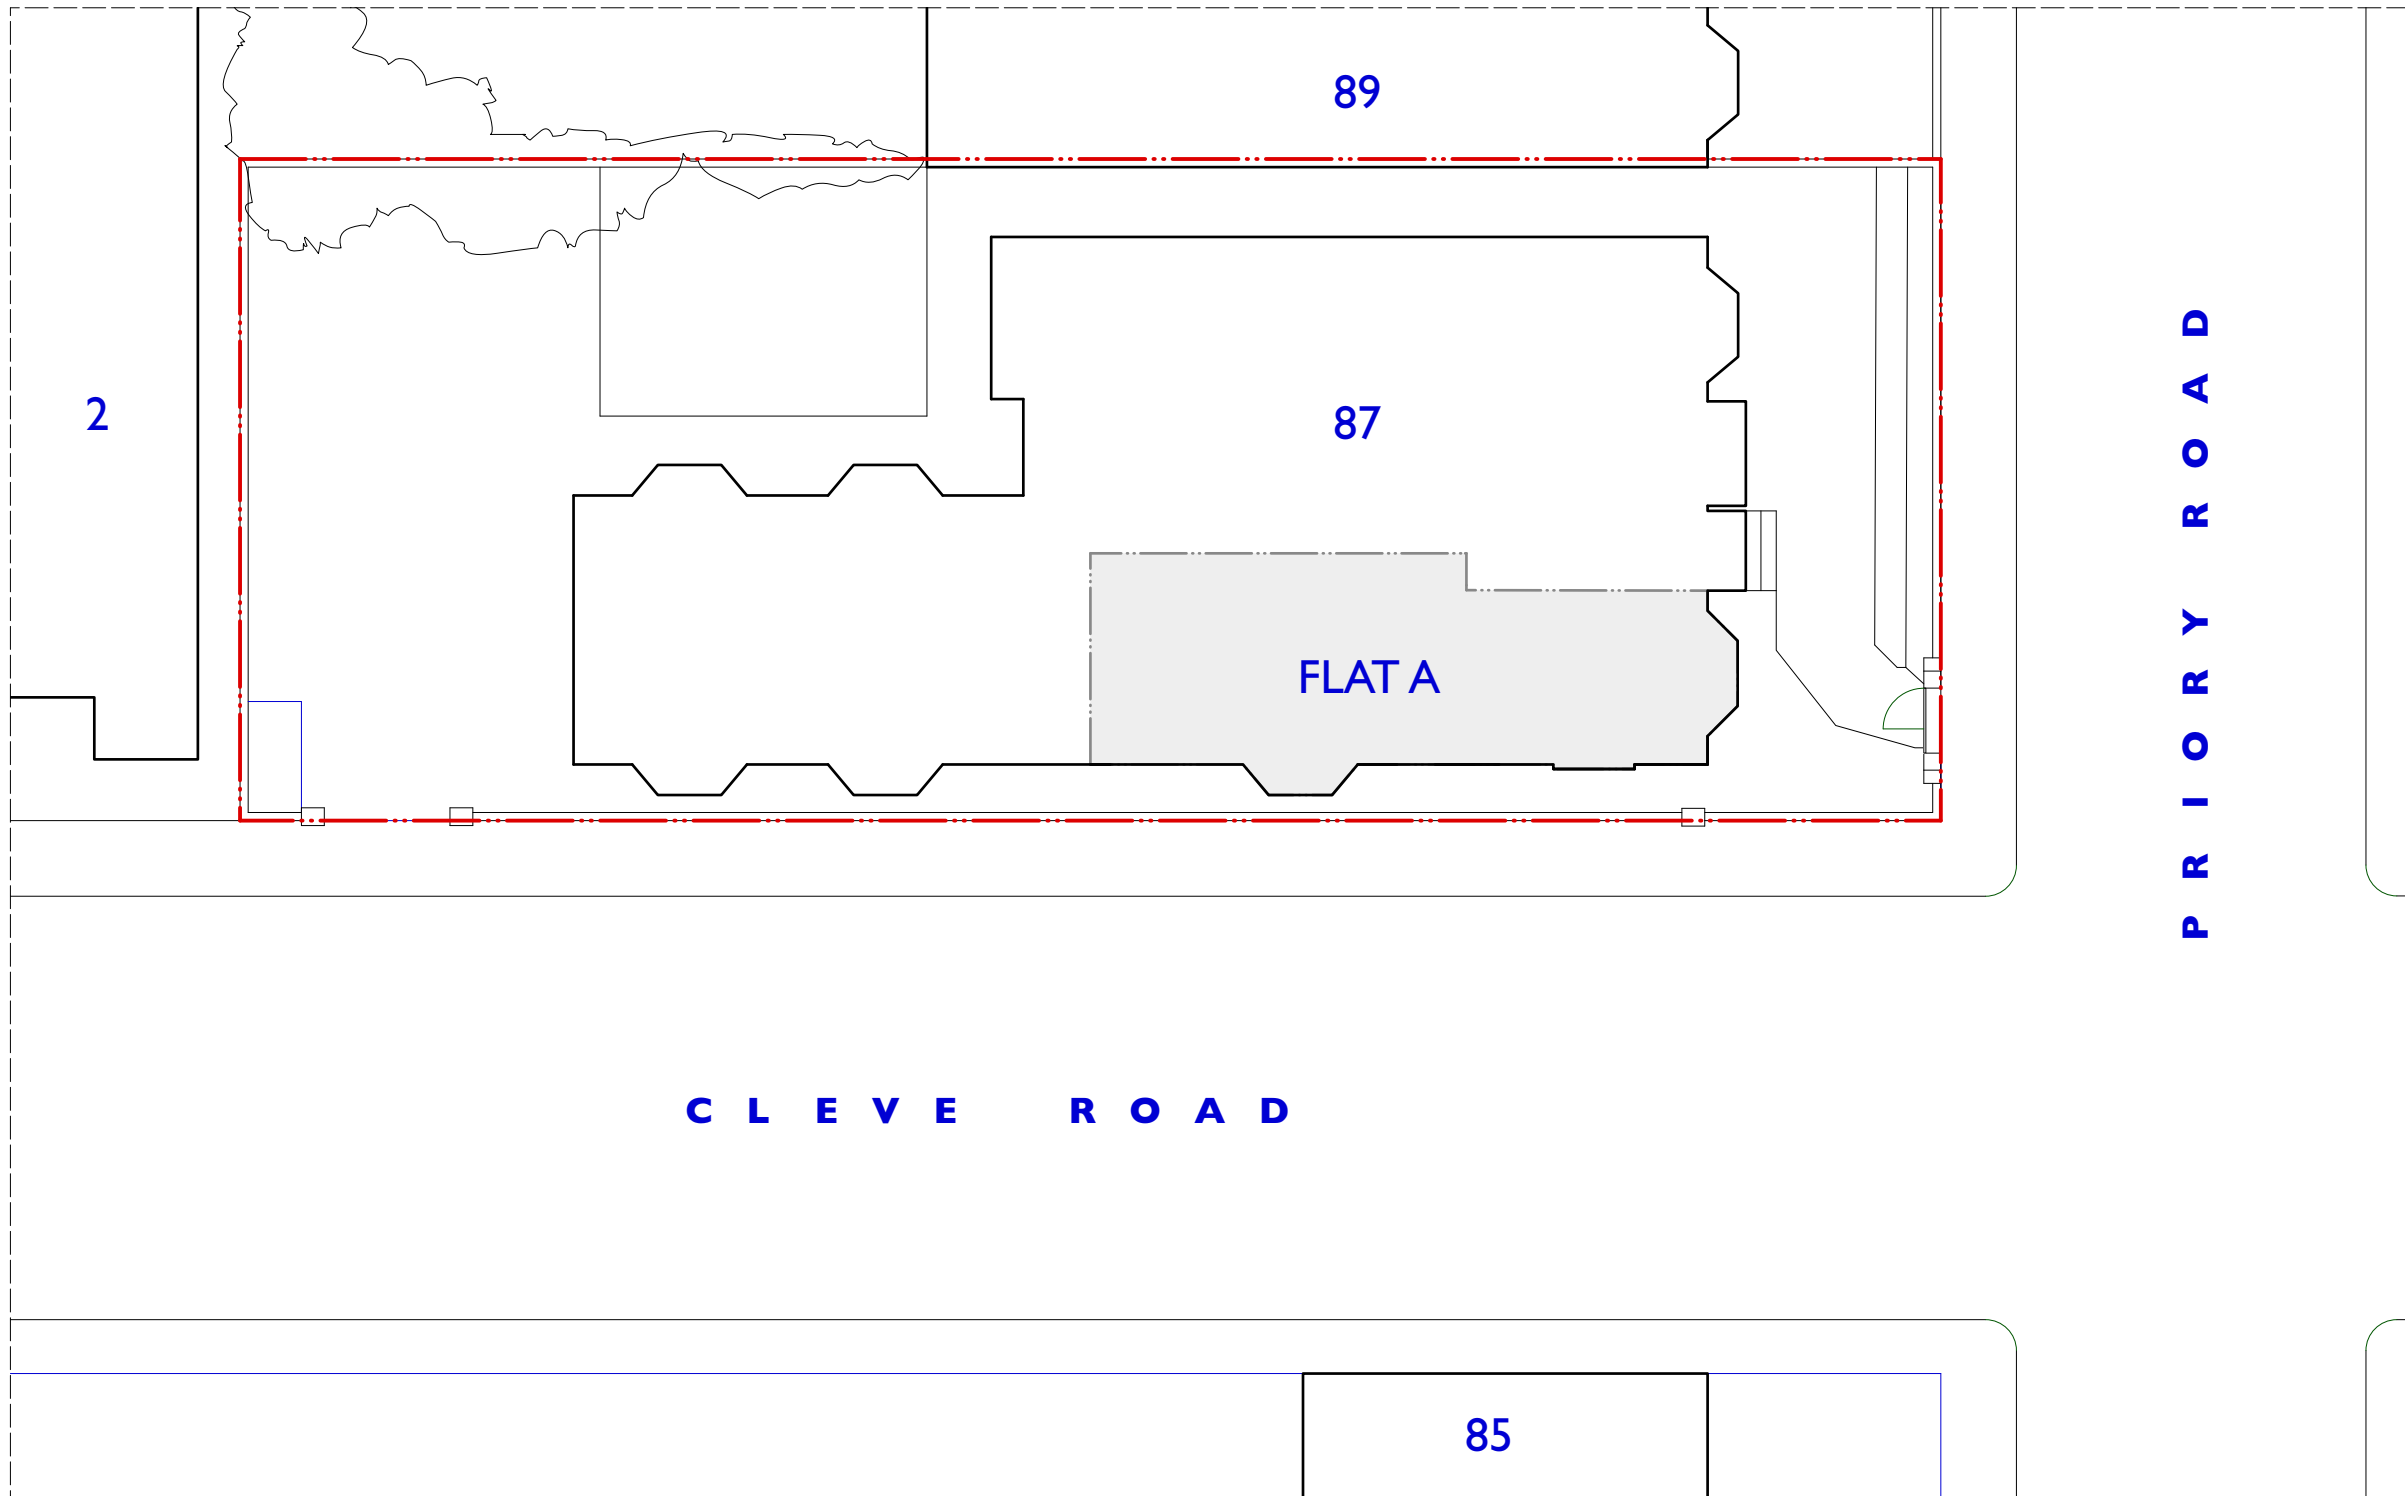


COPYRIGHT OF THIS DRAWING IS RESERVED BY THE DESIGNER, WAJID BOKHARI & IS ISSUED ON THE CONDITION THAT IT IS NOT COPIED OR DISCLOSED TO ANY THIRD PARTY EITHER WHOLLY OR IN PART WITHOUT THE WRITTEN CONSENT OF THE AFOREMENTIONED. ALL DIMENSIONS MUST BE CHECKED ON SITE & NOT SCALED FROM THIS DRAWING. THE DRAWING MUST NOT BE USED AS A TEMPLATE. ALL LEVELS, SETTING OUT, DIMENSIONS & SPECIFICATIONS MUST BE CHECKED & VERIFIED ON SITE. THE DRAWING MUST BE READ IN CONJUNCTION WITH ALL RELEVANT SPECIFICATION CLAUSES.

**WBA**  
**WAJID H BOKHARI ARB**  
**ARCHITECT**  
**07950 244 514**

REV	DATE	DESCRIPTION
A	18.02.22	Project Title updated & Issued for Planning
	24.09.21	ISSUED FOR PLANNING

PROJECT PROPOSED NEW DOOR TO REPLACE EXISTING KITCHEN WINDOW	ADDRESS FLAT A, 87 PRIORY ROAD, LONDON, NW6 3NL		
CLIENT F. MAJID & C. GASSNER	DRAWING DESCRIPTION EXISTING SITE PLAN		
ISSUE PURPOSE <b>PLANNING</b>	DATE	24.09.21	SCALE
	DRAWN	WB	1:200 @ A3
	CHECKED	WB	



SHEET  
 02  
 DRAWING NO.  
**52\_PL\_02**  
**A**  
 REV

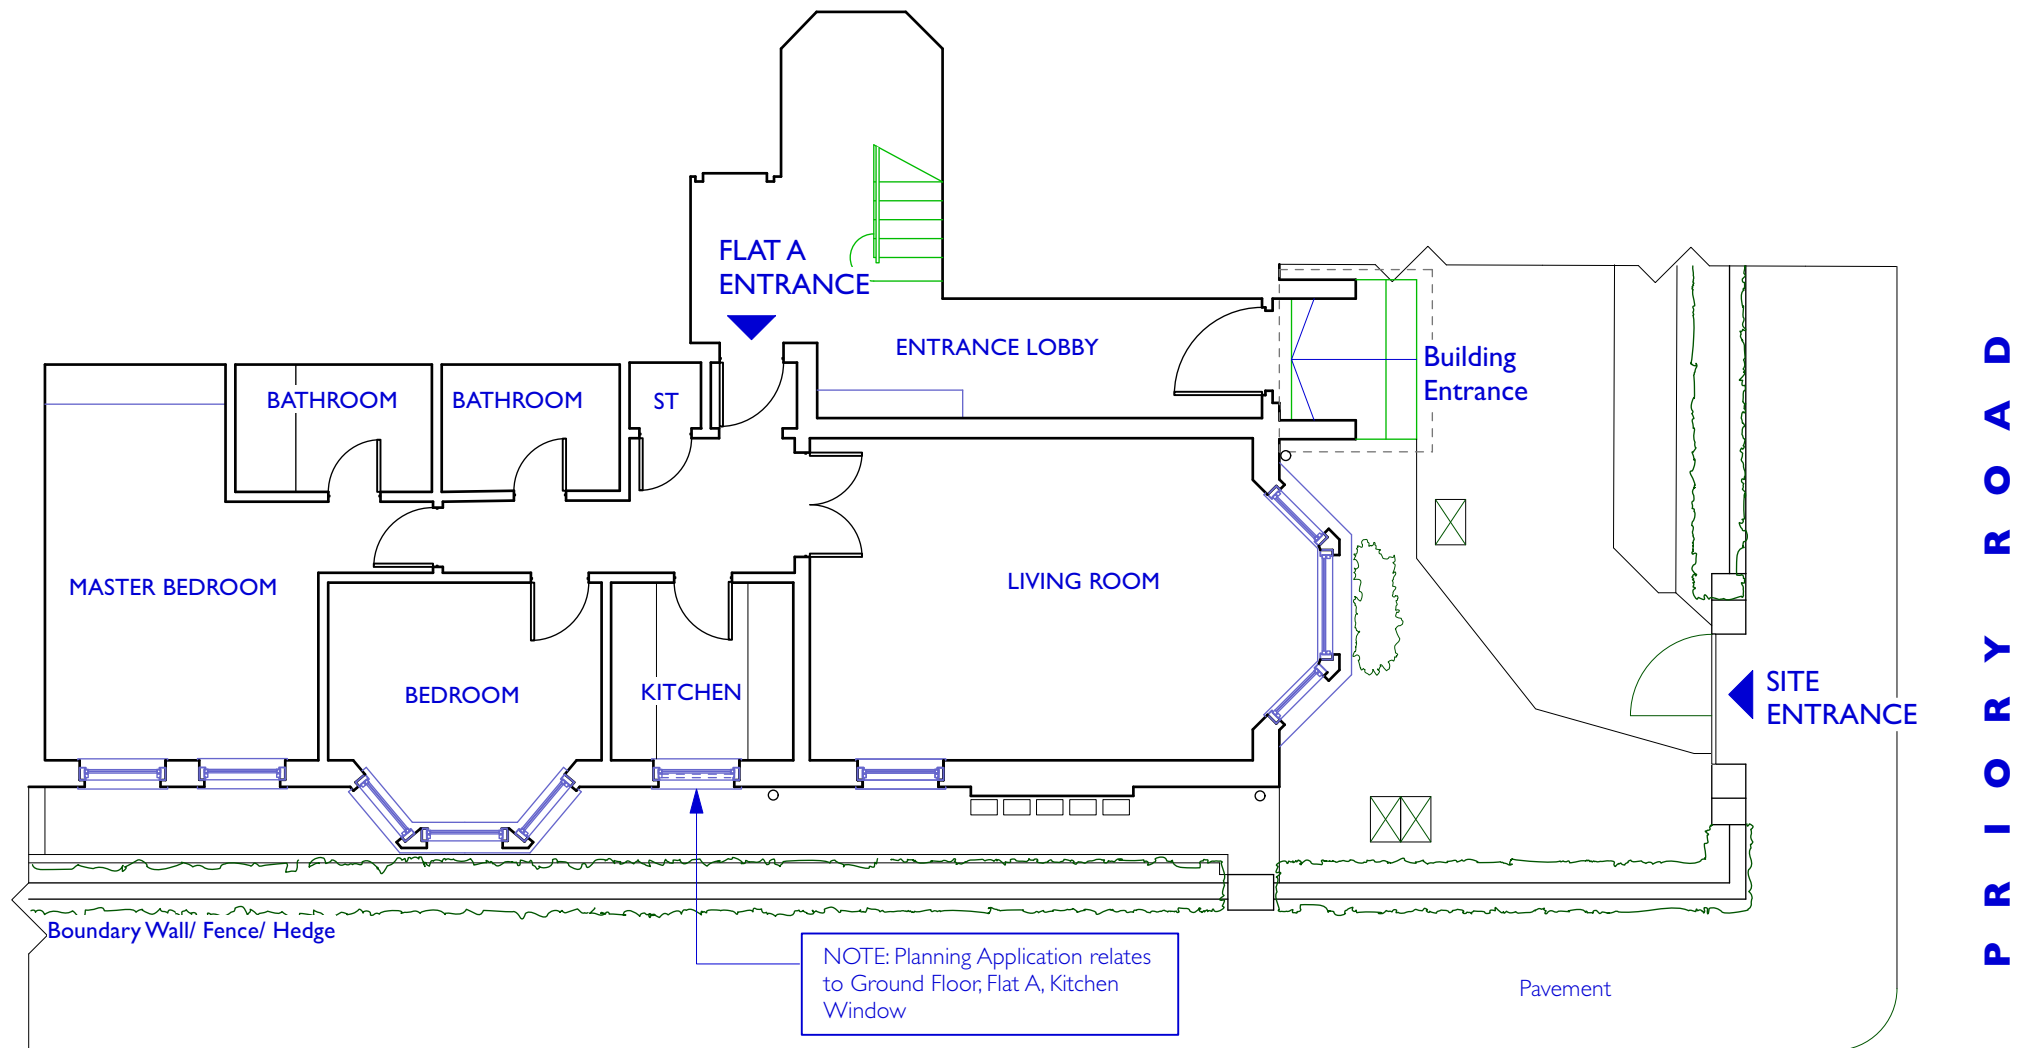

NOTE: Planning Application relates to Ground Floor, Flat A, Kitchen Window

C L E V E R O A D

P R I O R Y R O A D

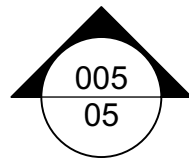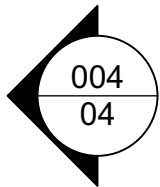

COPYRIGHT OF THIS DRAWING IS RESERVED BY THE DESIGNER, WAJID BOKHARI & IS ISSUED ON THE CONDITION THAT IT IS NOT COPIED OR DISCLOSED TO ANY THIRD PARTY EITHER WHOLLY OR IN PART WITHOUT THE WRITTEN CONSENT OF THE AFOREMENTIONED. ALL DIMENSIONS MUST BE CHECKED ON SITE & NOT SCALED FROM THIS DRAWING. THE DRAWING MUST NOT NOT BE USED AS A TEMPLATE. ALL LEVELS, SETTING OUT, DIMENSIONS & SPECIFICATIONS MUST BE CHECKED & VERIFIED ON SITE. THE DRAWING MUST BE READ IN CONJUNCTION WITH ALL RELEVANT SPECIFICATION CLAUSES.

**WBA**

**WAJID H BOKHARI ARB ARCHITECT**

**07950 244 514**

REV	DATE	DESCRIPTION
A	18.02.22	Project Title updated & Issued for Planning
	24.09.21	ISSUED FOR PLANNING
	09.08.00	DRAFT Issue to Client


PROJECT PROPOSED NEW DOOR TO REPLACE EXISTING KITCHEN WINDOW	ADDRESS FLAT A, 87 PRIORY ROAD, LONDON, NW6 3NL
CLIENT F. MAJID & C. GASSNER	DRAWING DESCRIPTION EXISTING GROUND FLOOR PLAN
ISSUE PURPOSE <b>PLANNING</b>	DATE 24.09.21
	SCALE 1:100
	DRAWN WB
	CHECKED WB
	SCALE @ A3

SHEET 03  
DRAWING NO.

**52\_PL\_03**

**A**

REV

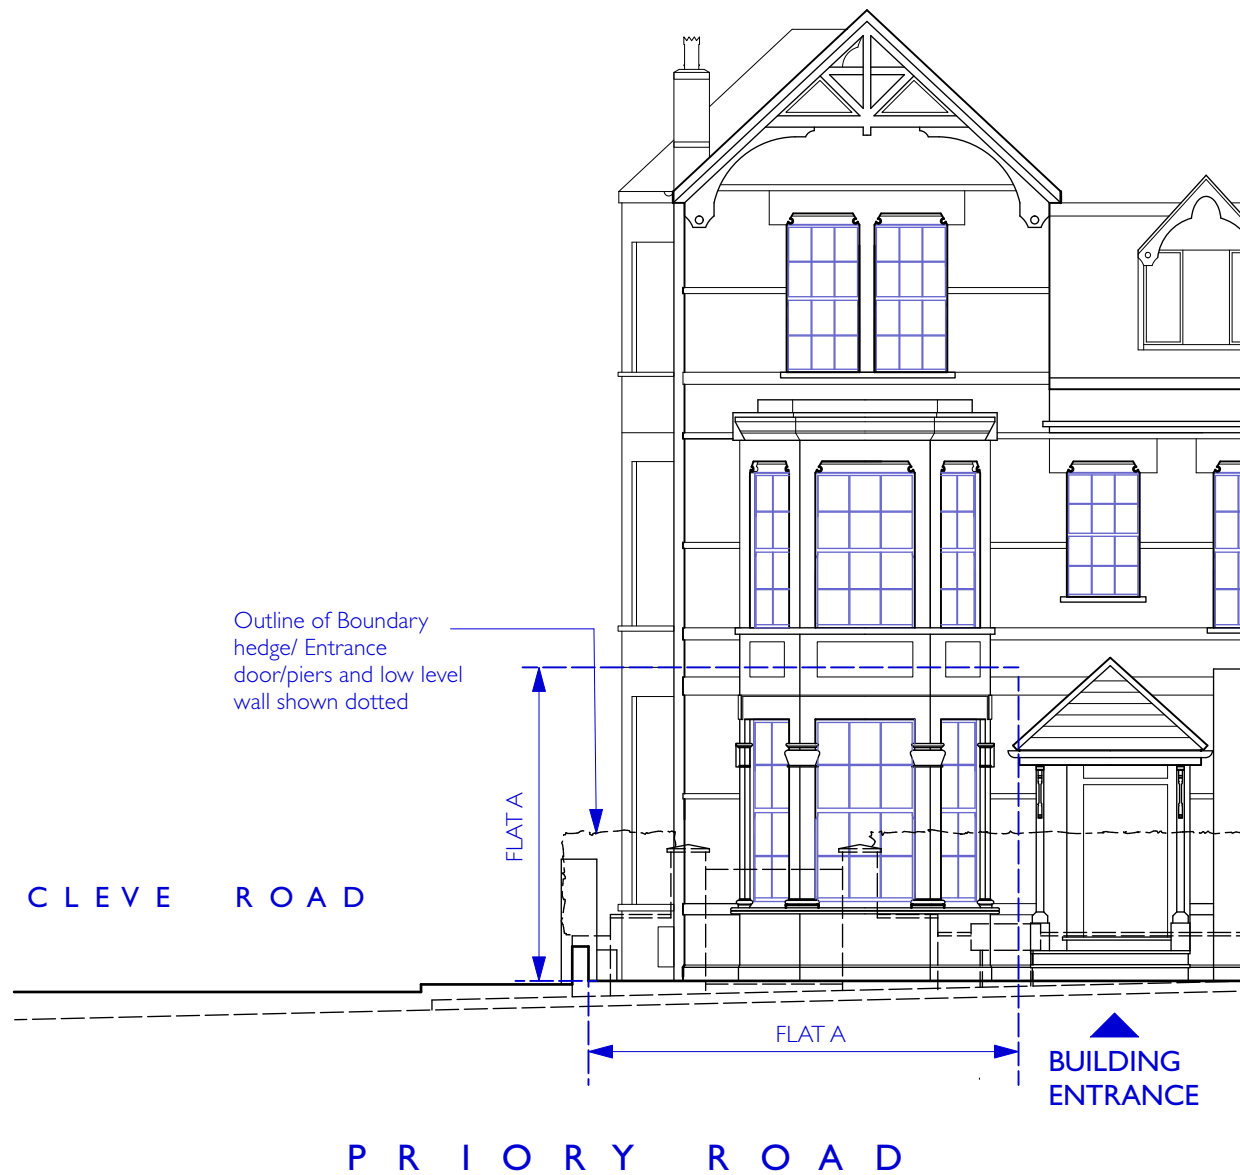


COPYRIGHT OF THIS DRAWING IS RESERVED BY THE DESIGNER, WAJID BOKHARI & IS ISSUED ON THE CONDITION THAT IT IS NOT COPIED OR DISCLOSED TO ANY THIRD PARTY EITHER WHOLLY OR IN PART WITHOUT THE WRITTEN CONSENT OF THE AFOREMENTIONED. ALL DIMENSIONS MUST BE CHECKED ON SITE & NOT SCALED FROM THIS DRAWING. THE DRAWING MUST NOT BE USED AS A TEMPLATE. ALL LEVELS, SETTING OUT, DIMENSIONS & SPECIFICATIONS MUST BE CHECKED & VERIFIED ON SITE. THE DRAWING MUST BE READ IN CONJUNCTION WITH ALL RELEVANT SPECIFICATION CLAUSES.

**WBA**  
**WAJID H BOKHARI ARB**  
**ARCHITECT**  
**07950 244 514**

REV	DATE	DESCRIPTION
A	18.02.22	Project Title updated & Issued for Planning
	24.09.21	ISSUED FOR PLANNING
	09.08.00	DRAFT Issue to Client

PROJECT PROPOSED NEW DOOR TO REPLACE EXISTING KITCHEN WINDOW	ADDRESS FLAT A, 87 PRIORY ROAD, LONDON, NW6 3NL		
CLIENT F. MAJID & C. GASSNER	DRAWING DESCRIPTION EXISTING FRONT ELEVATION (FROM PRIORY RD)		
ISSUE PURPOSE <b>PLANNING</b>	DATE	24.09.21	SCALE
	DRAWN	WB	1:100
	CHECKED	WB	@ A3

SHEET  
04  
DRAWING NO.  
**52\_PL\_04**  
**A**  
REV

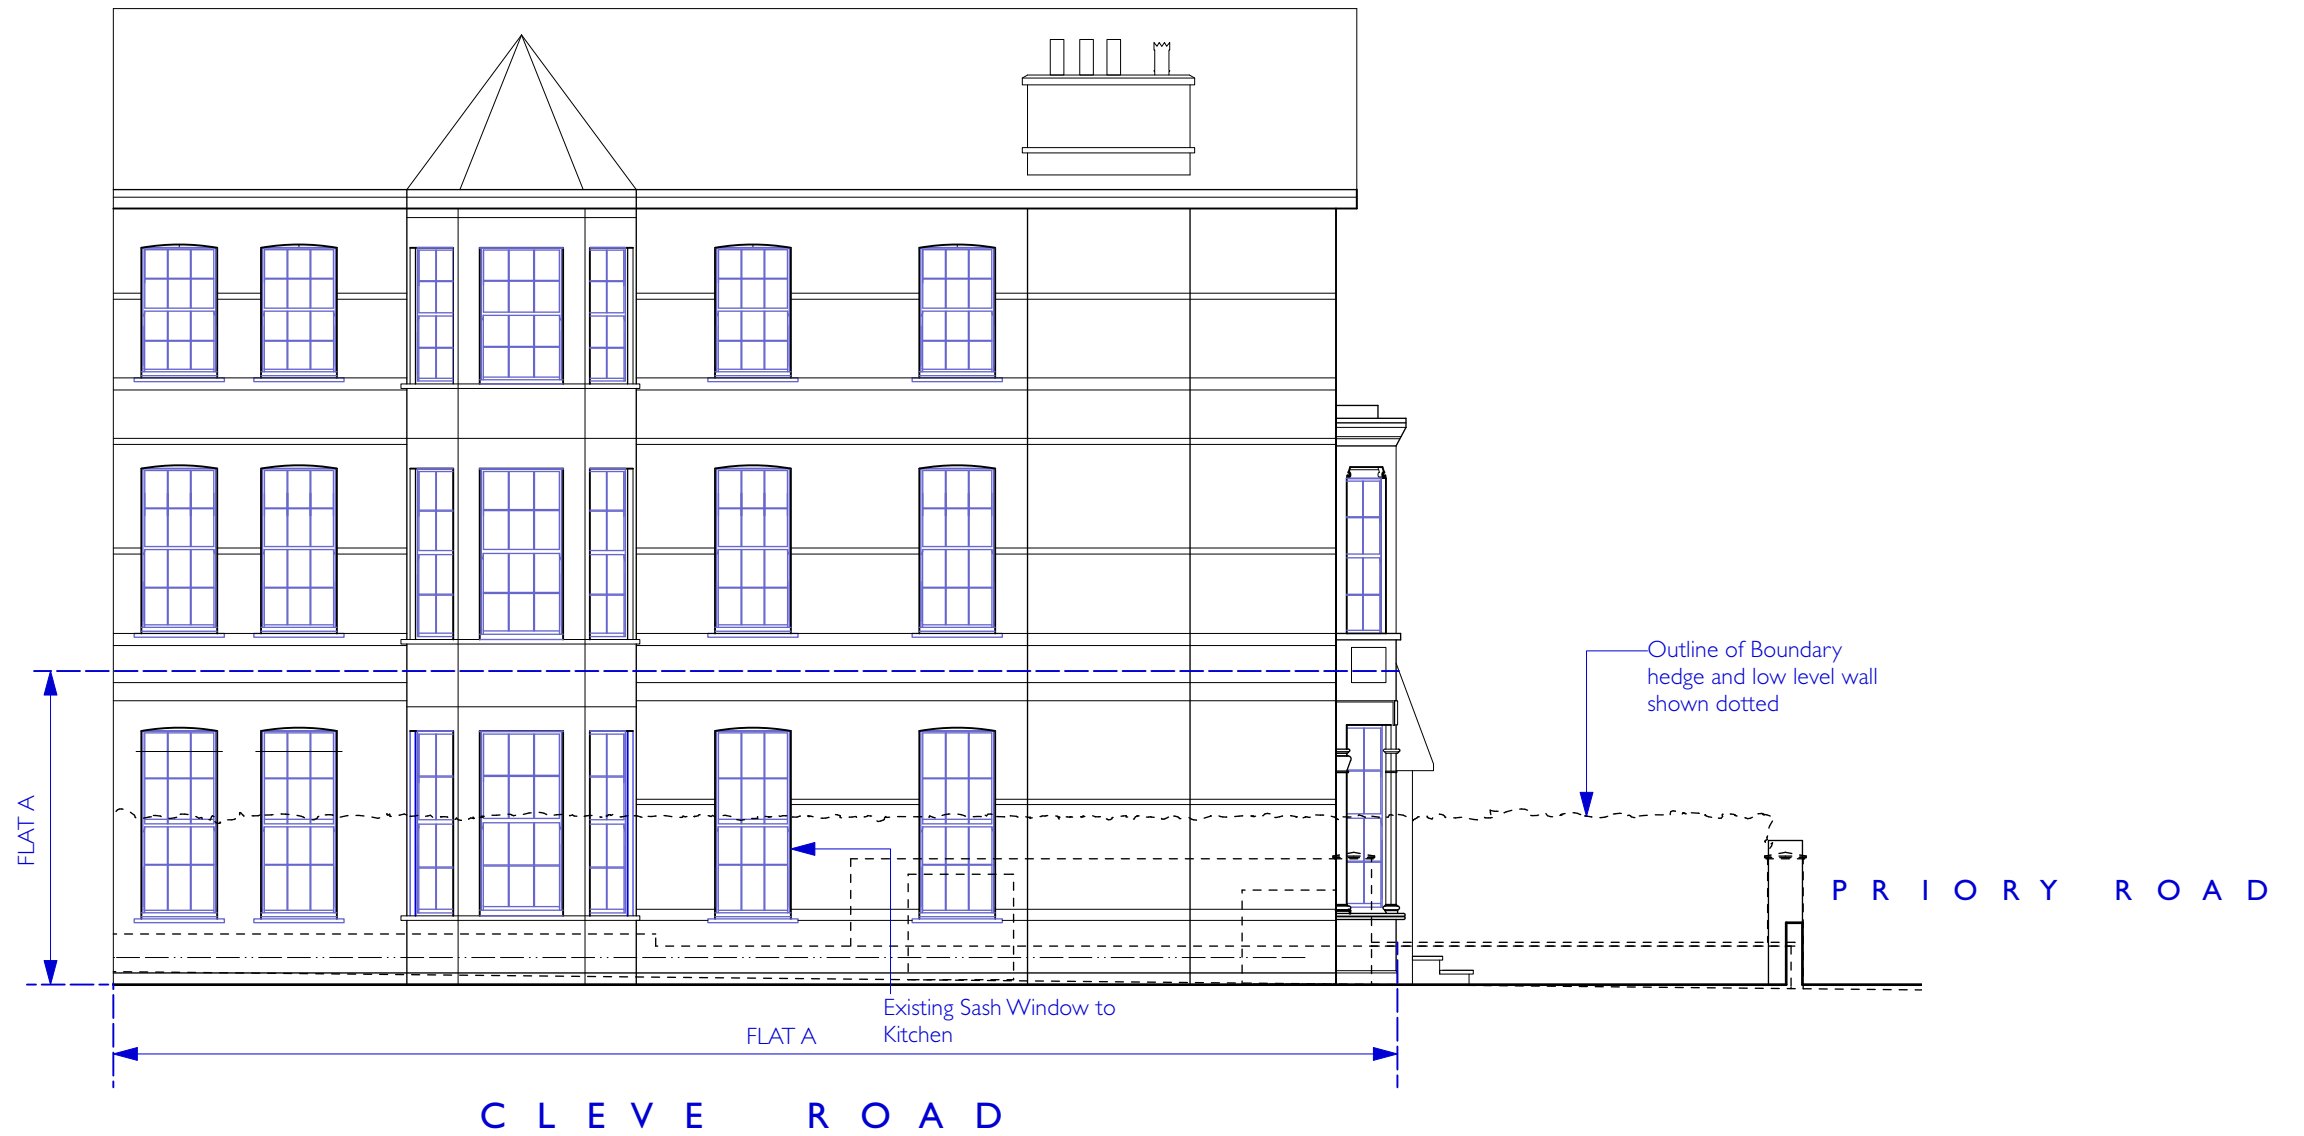


COPYRIGHT OF THIS DRAWING IS RESERVED BY THE DESIGNER, WAJID BOKHARI & IS ISSUED ON THE CONDITION THAT IT IS NOT COPIED OR DISCLOSED TO ANY THIRD PARTY EITHER WHOLLY OR IN PART WITHOUT THE WRITTEN CONSENT OF THE AFOREMENTIONED. ALL DIMENSIONS MUST BE CHECKED ON SITE & NOT SCALED FROM THIS DRAWING. THE DRAWING MUST NOT BE USED AS A TEMPLATE. ALL LEVELS, SETTING OUT, DIMENSIONS & SPECIFICATIONS MUST BE CHECKED & VERIFIED ON SITE. THE DRAWING MUST BE READ IN CONJUNCTION WITH ALL RELEVANT SPECIFICATION CLAUSES.

**WBA**  
**WAJID H BOKHARI ARB**  
**ARCHITECT**  
**07950 244 514**


REV	DATE	DESCRIPTION
A	18.02.22	Project Title updated & Issued for Planning
	24.09.21	ISSUED FOR PLANNING
	09.08.00	DRAFT Issue to Client

PROJECT PROPOSED NEW DOOR TO REPLACE EXISTING KITCHEN WINDOW	ADDRESS FLAT A, 87 PRIORY ROAD, LONDON, NW6 3NL		
CLIENT F. MAJID & C. GASSNER	DRAWING DESCRIPTION EXISTING SIDE ELEVATION (FROM CLEVE RD)		
ISSUE PURPOSE <b>PLANNING</b>	DATE	24.09.21	SCALE
	DRAWN	WB	1:100
	CHECKED	WB	@ A3

SHEET  
05  
DRAWING NO.  
**52\_PL\_05**  
**A**  
REV

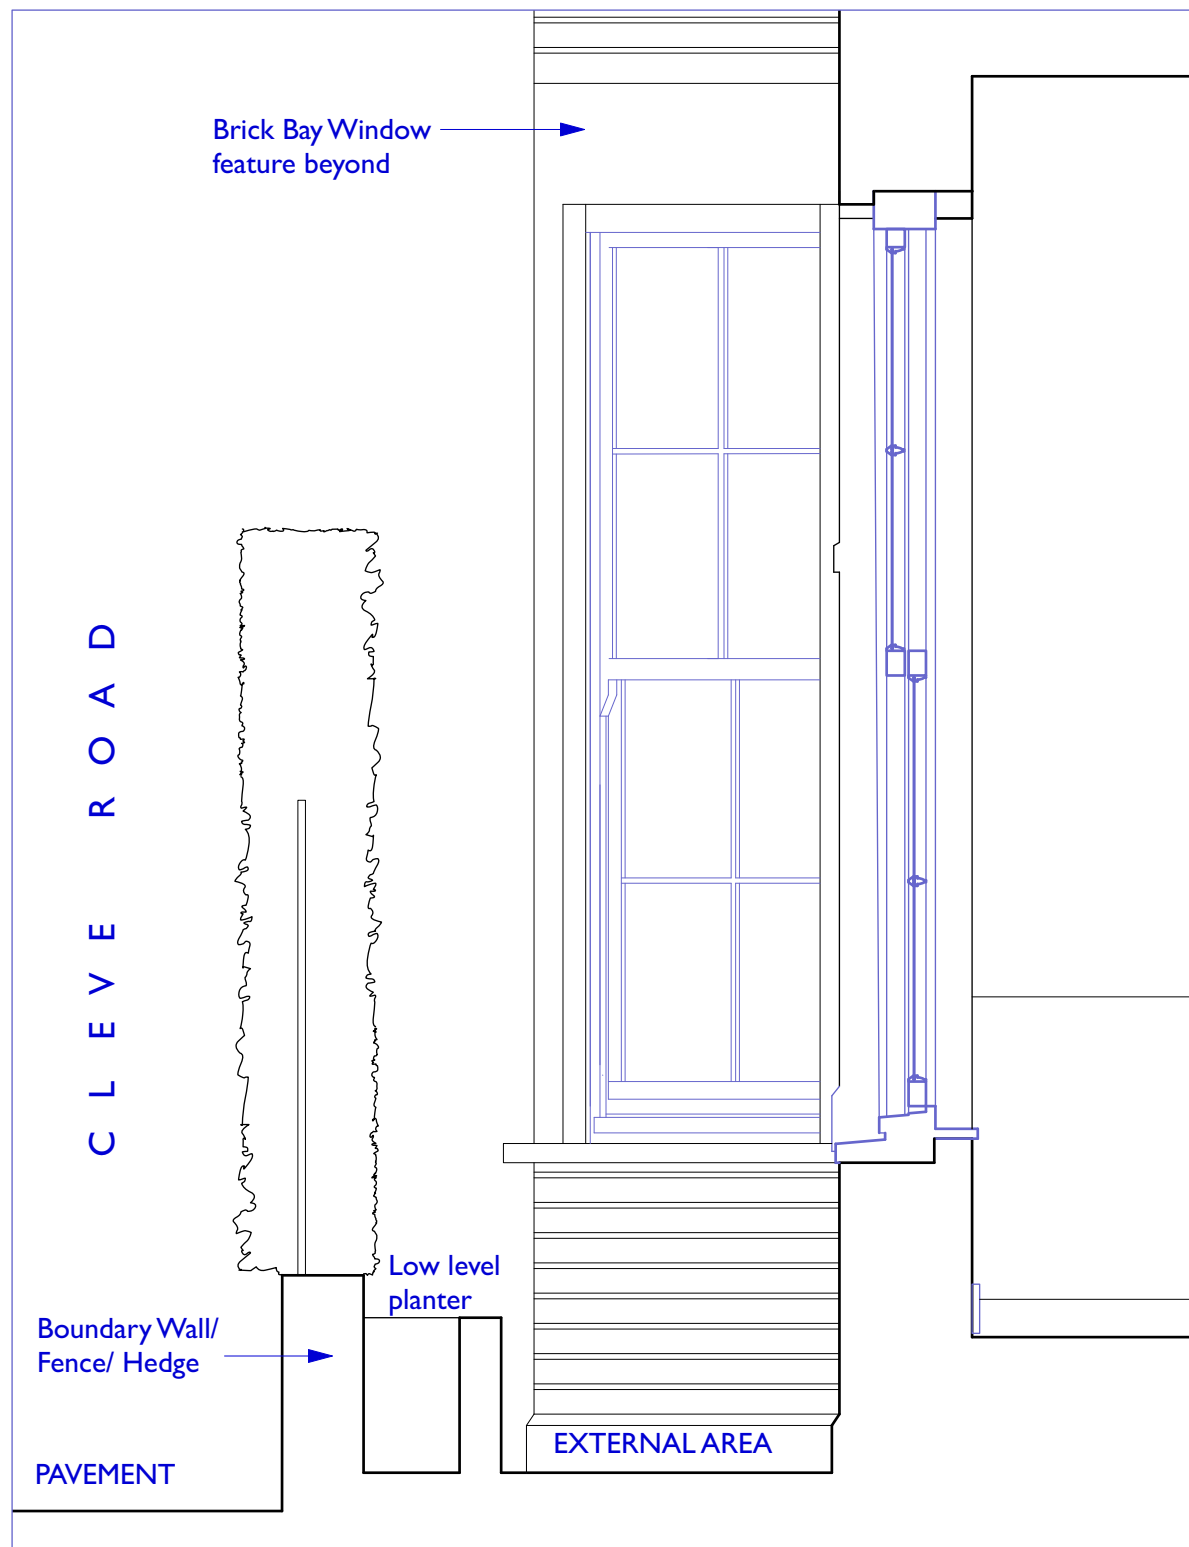

EXISTING SECTION OF KITCHEN WINDOW  
1:20

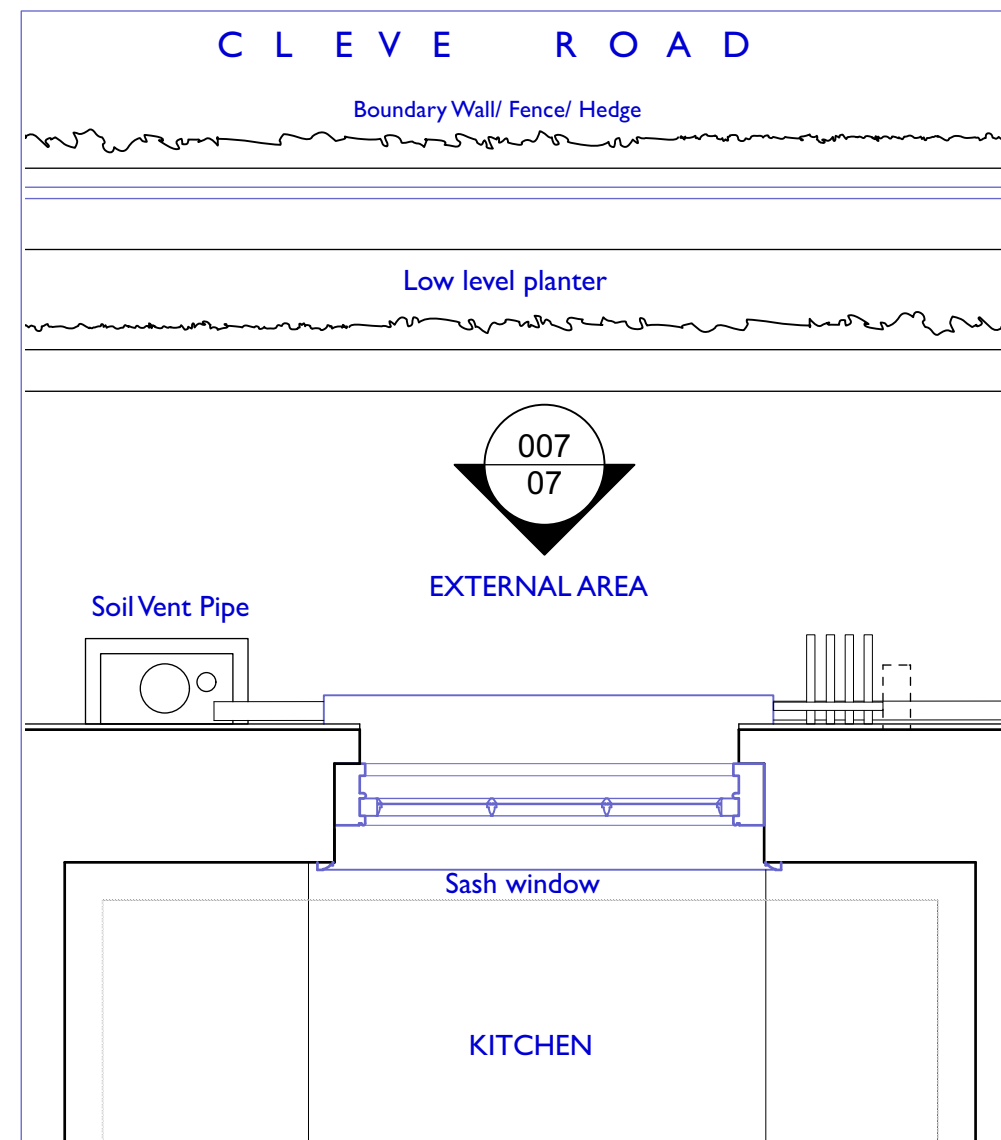

EXISTING PLAN OF KITCHEN WINDOW  
1:20

COPYRIGHT OF THIS DRAWING IS RESERVED BY THE DESIGNER, WAJID BOKHARI & IS ISSUED ON THE CONDITION THAT IT IS NOT COPIED OR DISCLOSED TO ANY THIRD PARTY EITHER WHOLLY OR IN PART WITHOUT THE WRITTEN CONSENT OF THE AFOREMENTIONED. ALL DIMENSIONS MUST BE CHECKED ON SITE & NOT SCALED FROM THIS DRAWING. THE DRAWING MUST NOT BE USED AS A TEMPLATE. ALL LEVELS, SETTING OUT, DIMENSIONS & SPECIFICATIONS MUST BE CHECKED & VERIFIED ON SITE. THE DRAWING MUST BE READ IN CONJUNCTION WITH ALL RELEVANT SPECIFICATION CLAUSES.

**WBA**  
**WAJID H BOKHARI ARB**  
**ARCHITECT**  
**07950 244 514**

REV	DATE	DESCRIPTION
A	18.02.22	Project Title updated & Issued for Planning
	24.09.21	ISSUED FOR PLANNING
	09.08.00	DRAFT Issue to Client

PROJECT PROPOSED NEW DOOR TO REPLACE EXISTING KITCHEN WINDOW	ADDRESS FLAT A, 87 PRIORY ROAD, LONDON, NW6 3NL		
CLIENT F. MAJID & C. GASSNER	DRAWING DESCRIPTION EXISTING PLAN & SECTION OF SASH WINDOW		
ISSUE PURPOSE <b>PLANNING</b>	DATE	24.09.21	SCALE
	DRAWN	WB	1:20
	CHECKED	WB	@ A3

SHEET  
06  
DRAWING NO.  
**52\_PL\_06**  
**A**  
REV



EXISTING ELEVATION OF KITCHEN WINDOW  
1:20

COPYRIGHT OF THIS DRAWING IS RESERVED BY THE DESIGNER, WAJID BOKHARI & IS ISSUED ON THE CONDITION THAT IT IS NOT COPIED OR DISCLOSED TO ANY THIRD PARTY EITHER WHOLLY OR IN PART WITHOUT THE WRITTEN CONSENT OF THE AFOREMENTIONED. ALL DIMENSIONS MUST BE CHECKED ON SITE & NOT SCALED FROM THIS DRAWING. THE DRAWING MUST NOT BE USED AS A TEMPLATE. ALL LEVELS, SETTING OUT, DIMENSIONS & SPECIFICATIONS MUST BE CHECKED & VERIFIED ON SITE. THE DRAWING MUST BE READ IN CONJUNCTION WITH ALL RELEVANT SPECIFICATION CLAUSES.

**WBA**  
**WAJID H BOKHARI ARB**  
**ARCHITECT**  
**07950 244 514**

REV	DATE	DESCRIPTION
A	18.02.22	Project Title updated & Issued for Planning
	24.09.21	ISSUED FOR PLANNING
	09.08.00	DRAFT Issue to Client

PROJECT PROPOSED NEW DOOR TO REPLACE EXISTING KITCHEN WINDOW	ADDRESS FLAT A, 87 PRIORY ROAD, LONDON, NW6 3NL		
CLIENT F. MAJID & C. GASSNER	DRAWING DESCRIPTION EXISTING ELEVATION TO KITCHEN		
ISSUE PURPOSE <b>PLANNING</b>	DATE	24.09.21	SCALE
	DRAWN	WB	1:20
	CHECKED	WB	@ A3

SHEET  
07  
DRAWING NO.  
**52\_PL\_07**  
**A**  
REV