


NOTES
 ALL DIMENSIONS TO BE CHECKED ON SITE.
 DO NOT SCALE FROM THIS DRAWING
 EXCEPT FOR THE PURPOSES OF LOCAL AUTHORITY
 PLANNING


1 2 3 4 5 6 7 8 9 10 11 12 13 14 15 16

A
B
C
D
E
F
G
H


metres
0 1 2 3 4 5 6 7 8 9 10

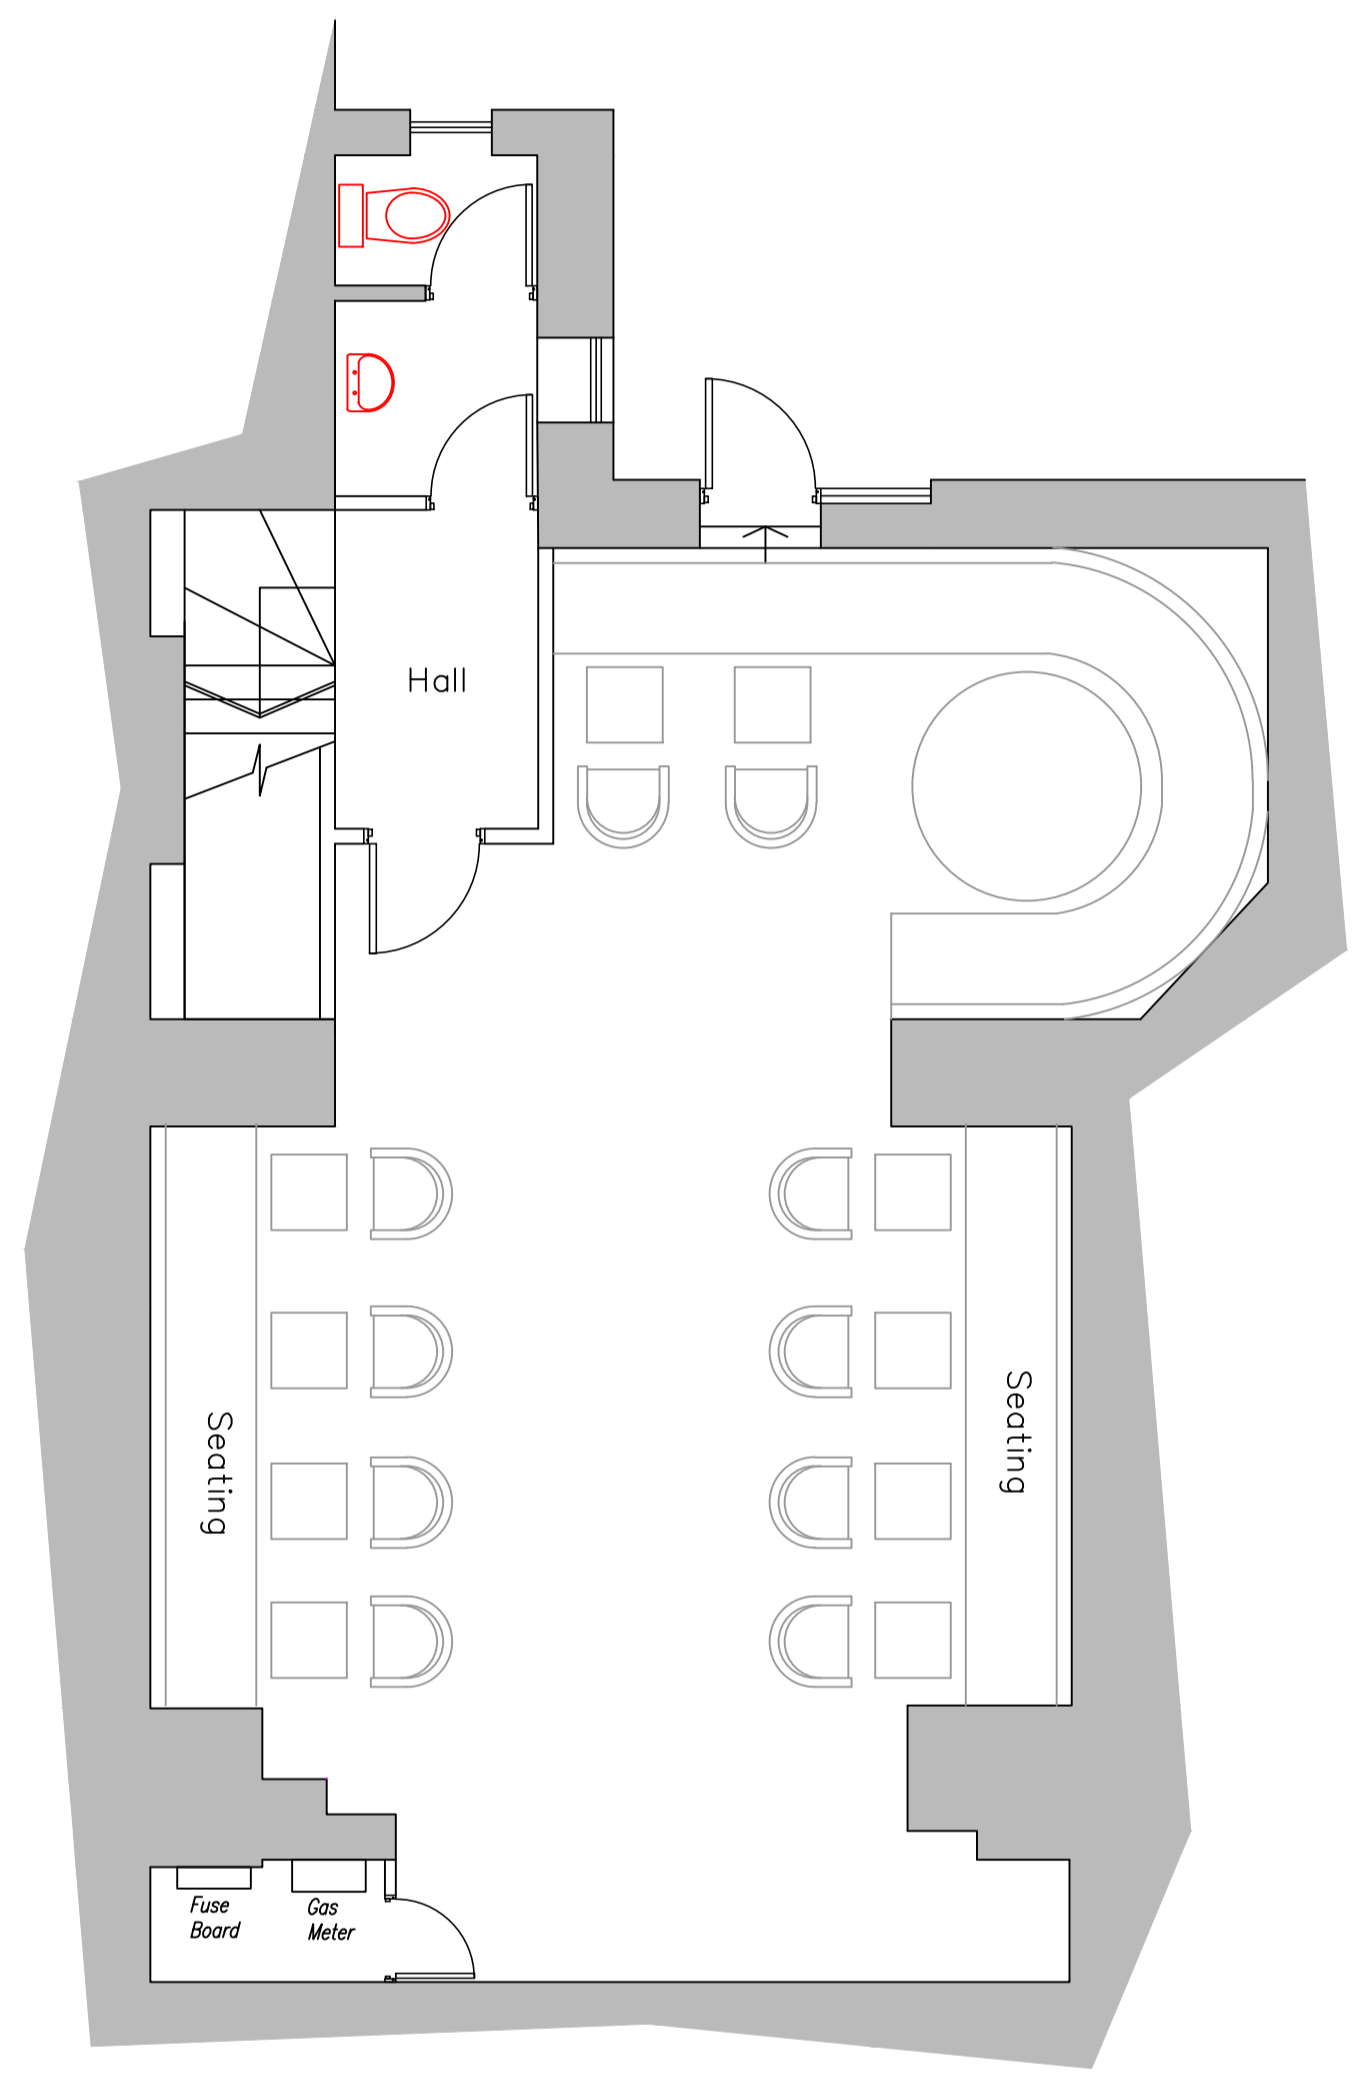


EXISTING BASEMENT (to remain unchanged)
 Scale 1:50 @A1

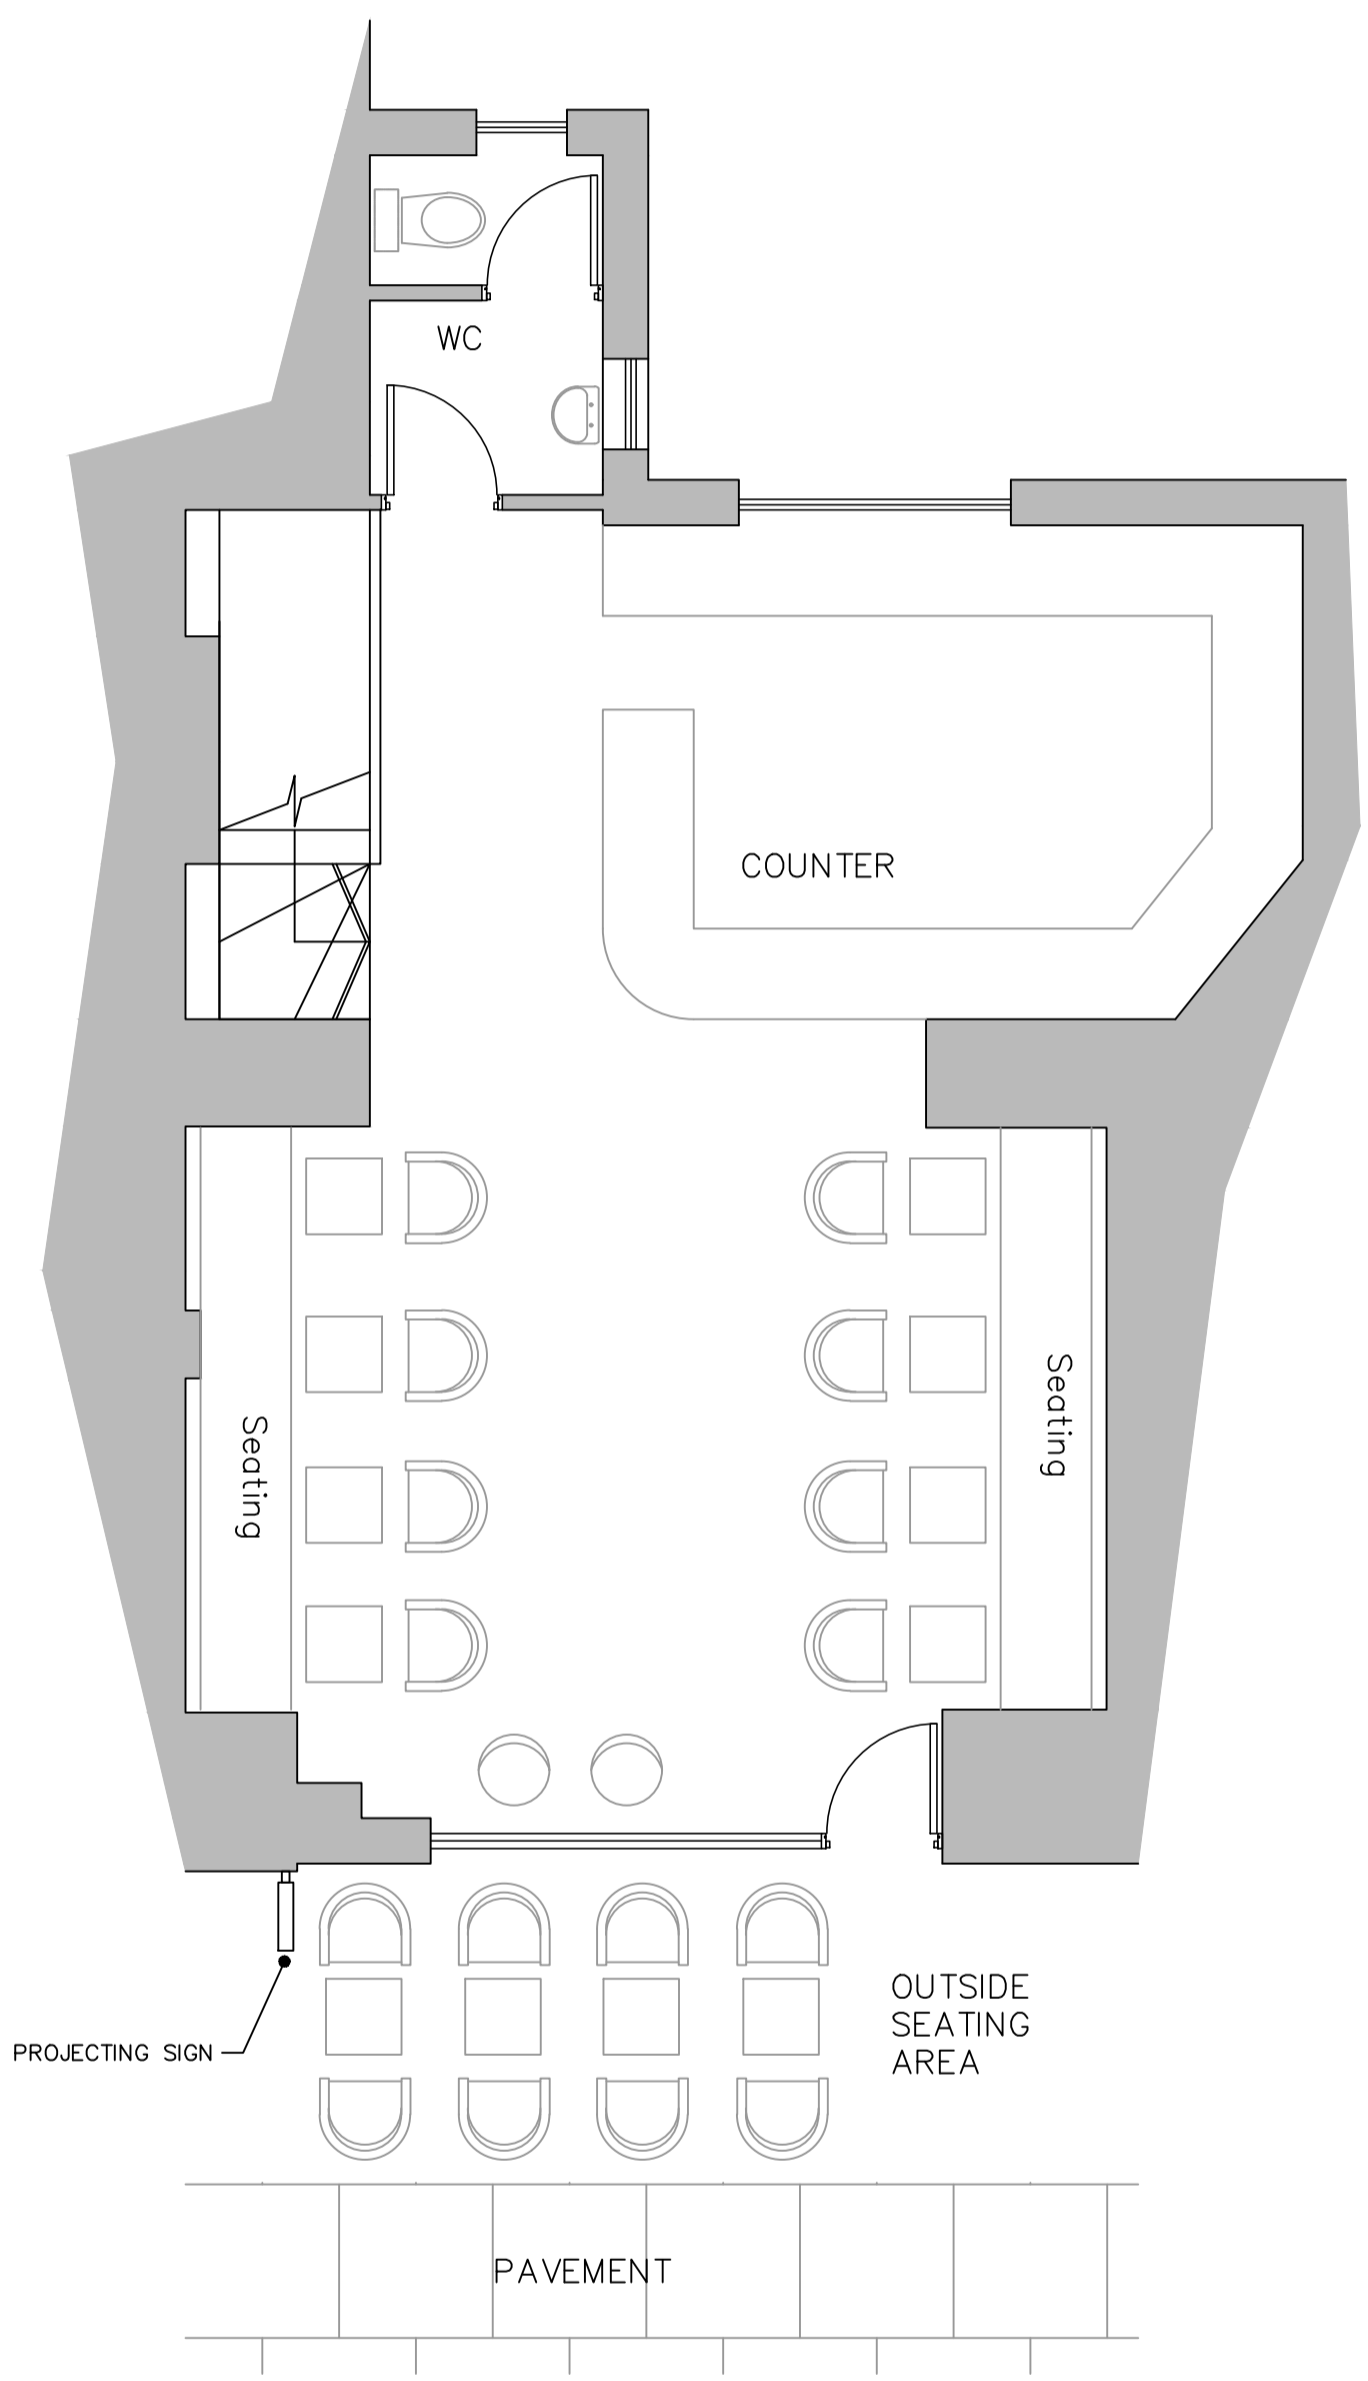

PROPOSED GROUND FLOOR
 Scale 1:50 @A1

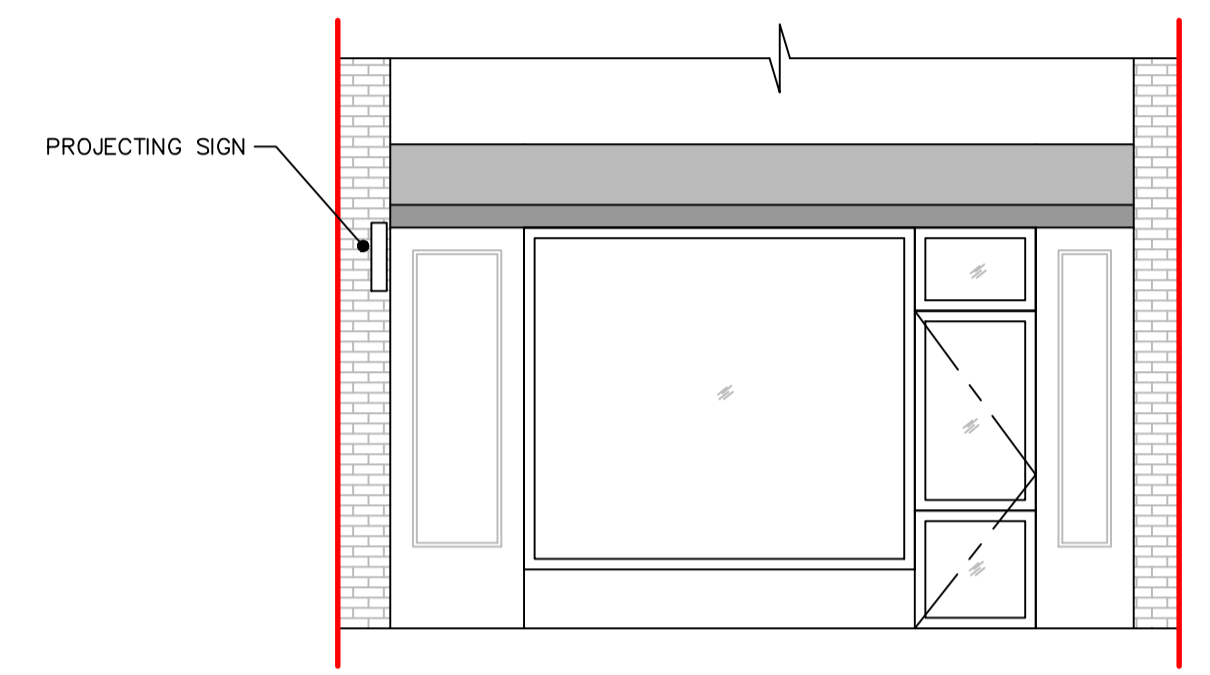

PROPOSED FRONT ELEVATION
 Scale 1:50 @A1

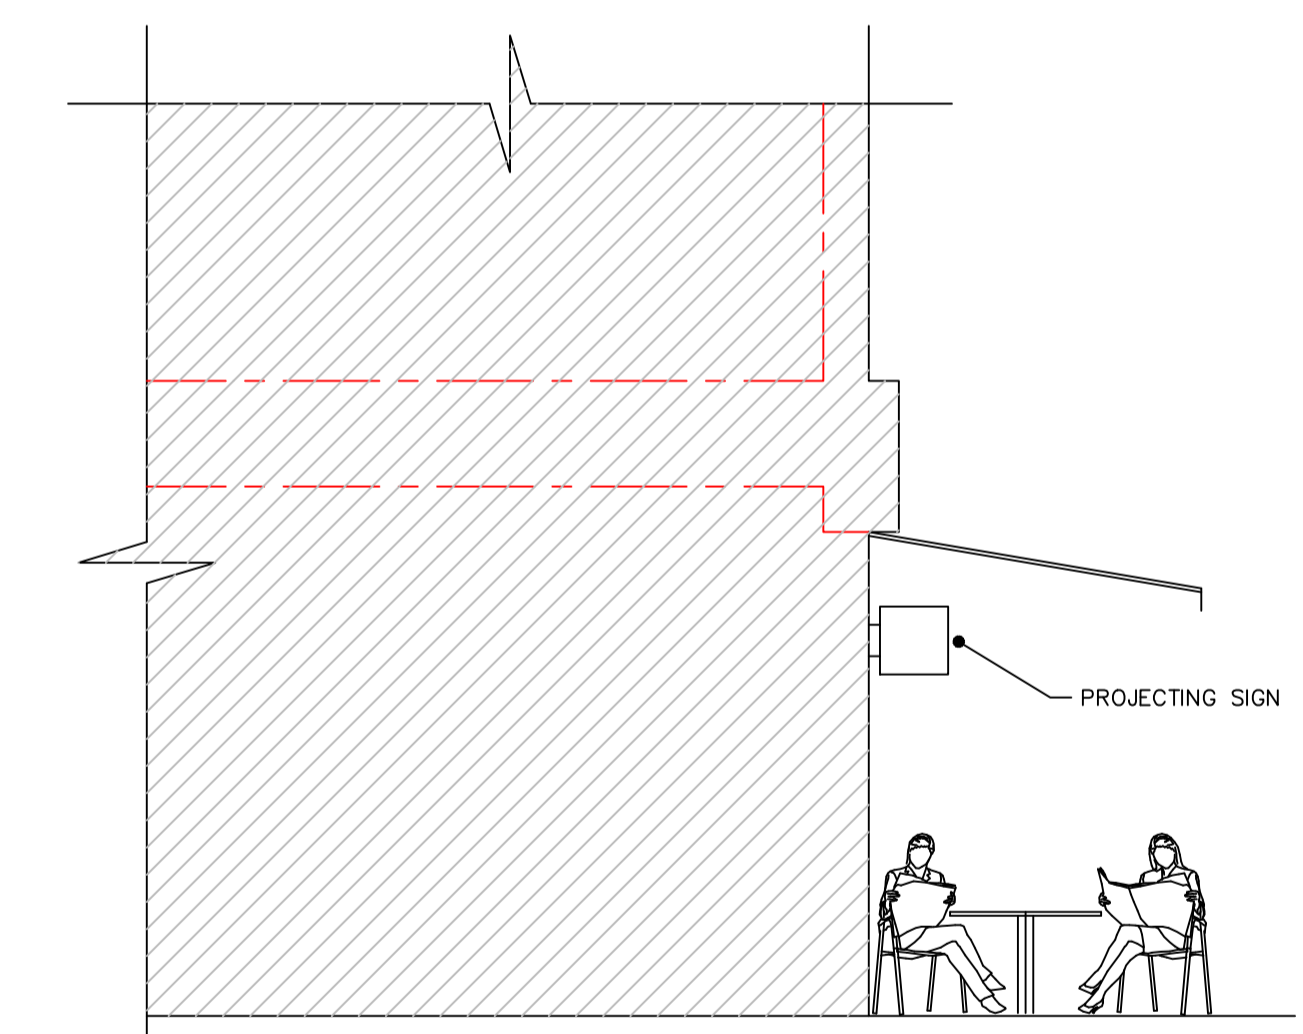

PROPOSED FLANK ELEVATION
 Scale 1:50 @A1

REV No.	DATE	REMARKS
 Design & Construction Consulting Ltd E: office@yesconsultingtd.co.uk T: 07833 327550		
Client		
Job Title 112 Judd Street London WC1H 9NT		
Drawing Title Proposed Plans and Elevations		
Scale 1:	Sheet size A1	
Date	Drn. by	
Drg. No. PL01	Rev.	

1 2 3 4 5 6 7 8 9 10 11 12 13 14 15 16