



LOWER (2ND) FLOOR PLAN


AS PREVIOUSLY APPROVED
REFERENCE 2011/2087/P
28/06/2011

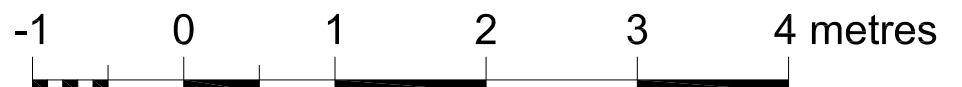

REVISIONS			NOTES:		CARYATID architects		TITLE:		DRAWING:	
Rev	Date	Detail	1. ALL DIMENSIONS TO BE CONFIRMED ON SITE		20 Kings Avenue : Muswell Hill		PROPOSED ROOF WINDOWS		FLAT 3	
A	07-06-2011	SECTION LINES AMENDED	2. DRAWINGS TO BE READ IN CONJUNCTION WITH SPECIFICATION AND ENGINEERS' DRAWINGS.		LONDON : N10 1PB		142 GOLDHURST TERRACE		PROPOSED	
B	22-02-2022	NOTE RE LAPSED PLANNING APPROVAL ADDED			Tel : 020 8444 6197		NW6 3HP		LOWER (2ND) FLOOR PLAN	
			© Caryatid Ltd 2022		Date :	14-02-2011	Drawn By :	laj	Scale :	1:50 (A3)
							Revision :		B	
							Dwg No. :		1103-11	

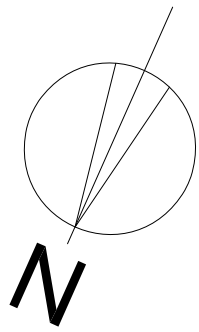


EXISTING VELUX REPLACED BY
TWO NEW CONSERVATION TYPE
ROOFLIGHTS 1600 x 750mm.

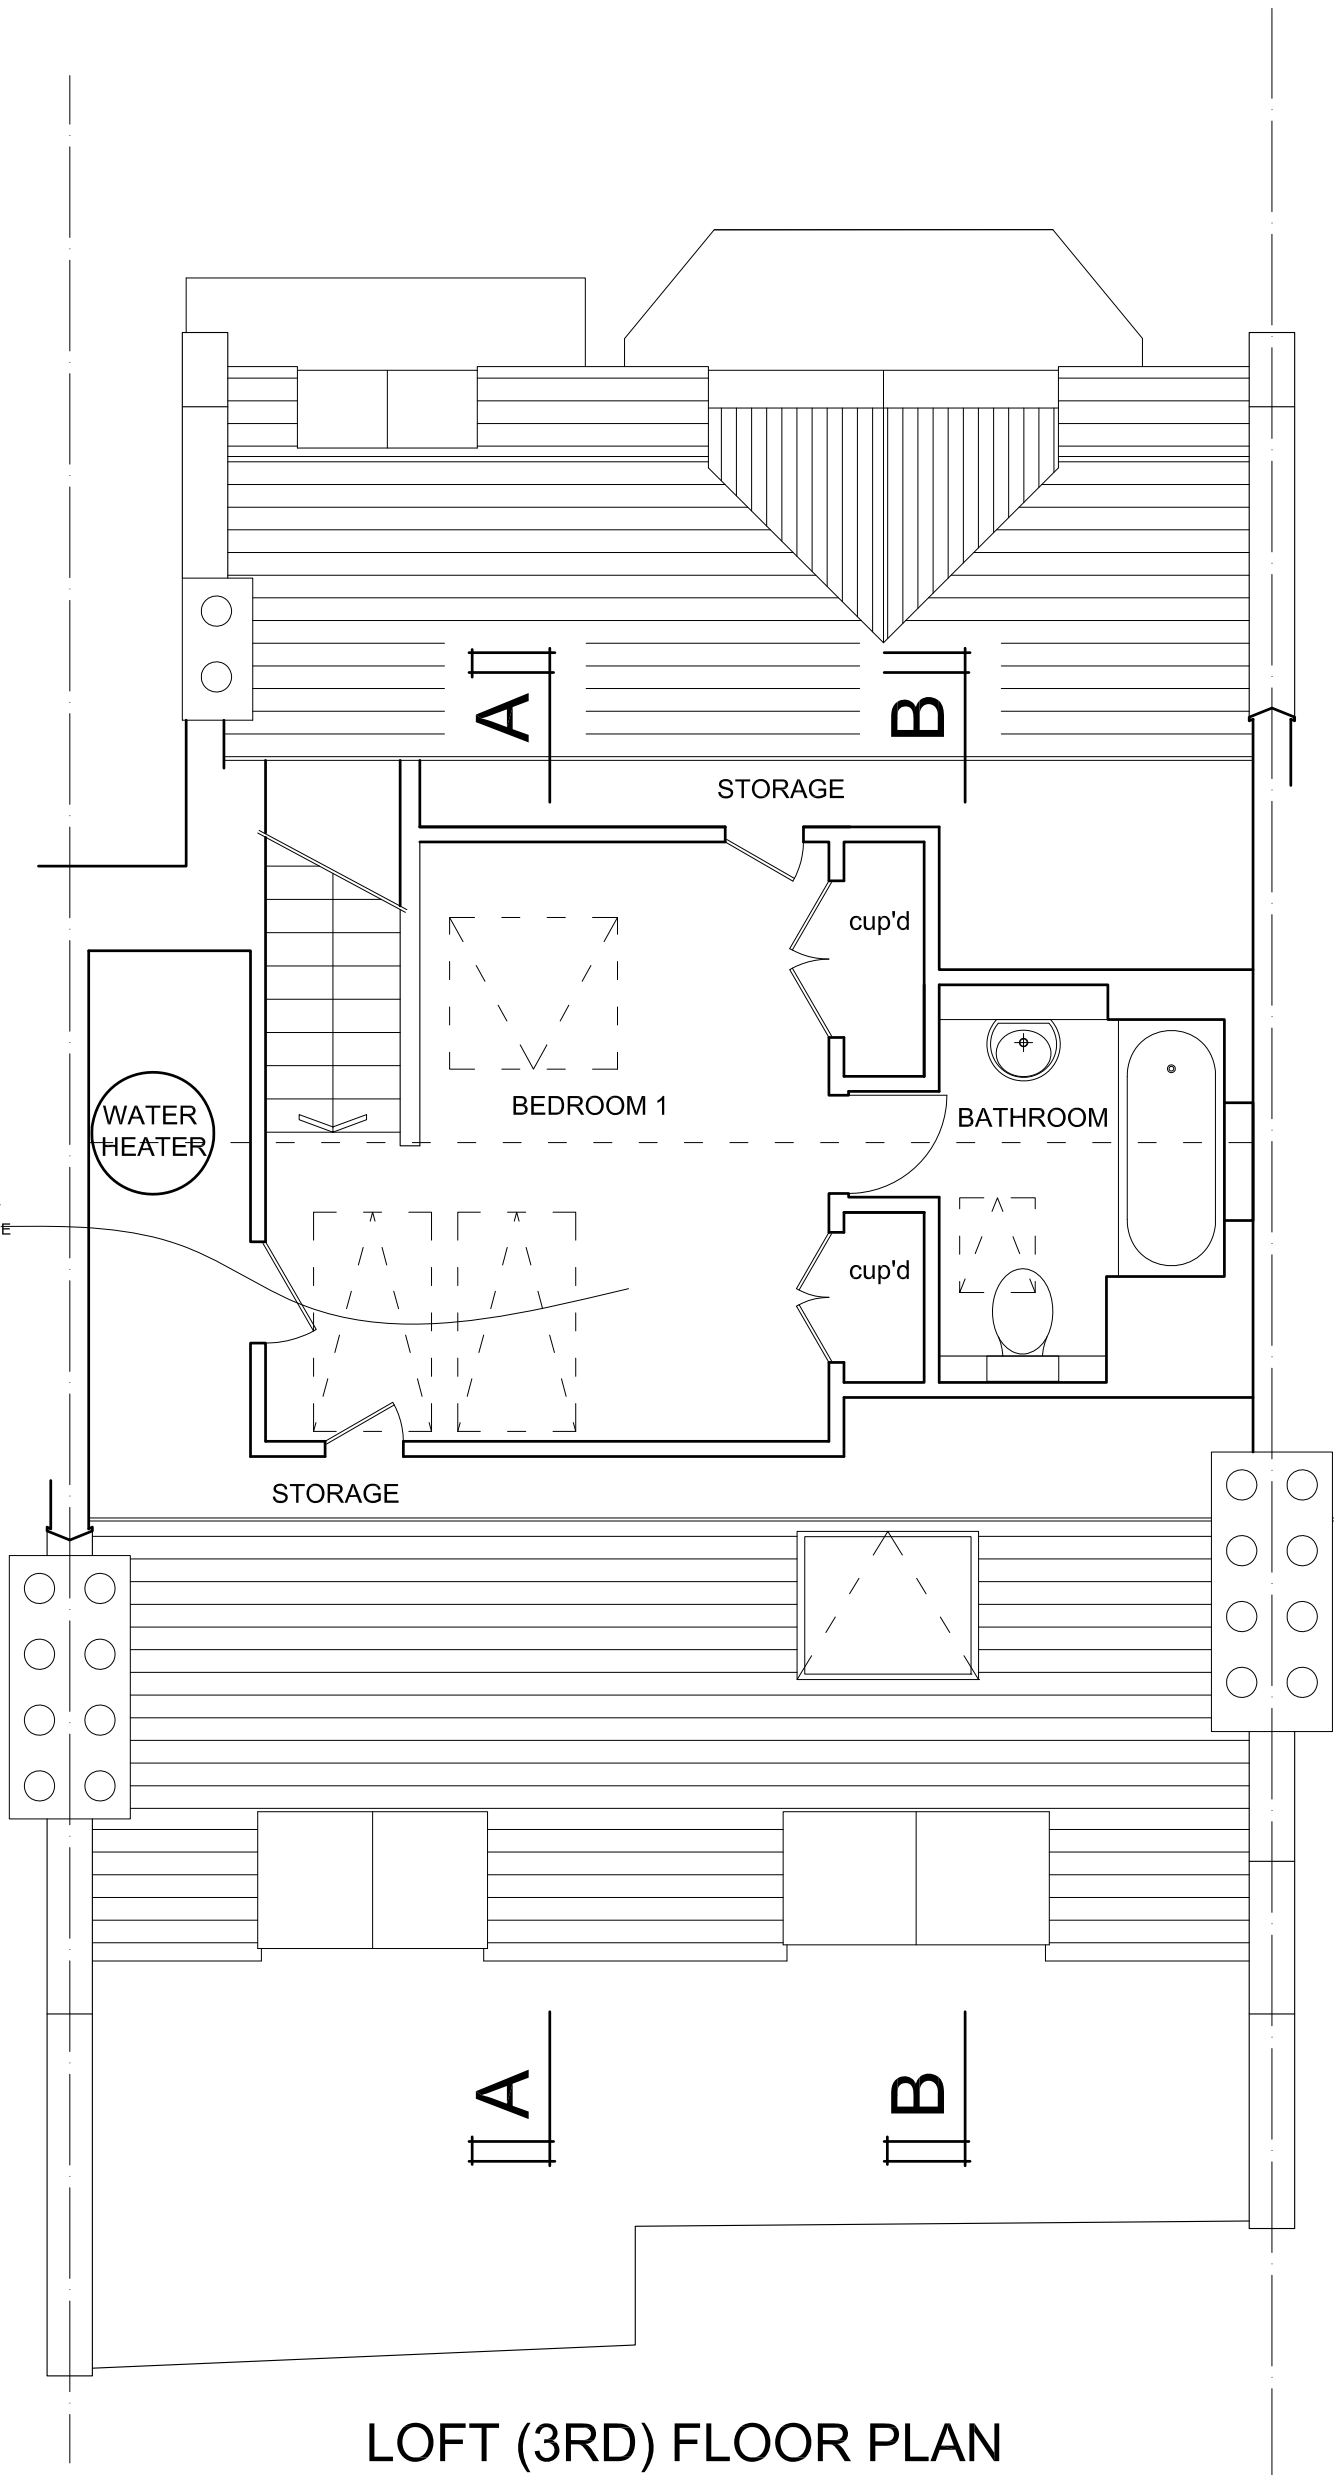

LOFT (3RD) FLOOR PLAN
(ALSO REFERRED TO AS MEZZANINE LEVEL)

AS PREVIOUSLY APPROVED
REFERENCE 2011/2087/P
28/06/2011

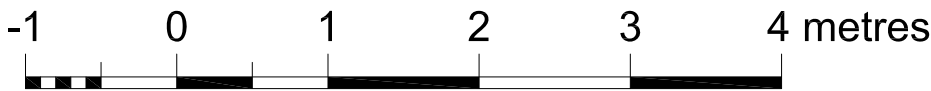

REVISIONS		
Rev	Date	Detail
D	07-06-2011	SECTION B-B LINE ADDED
E	22-02-2022	NOTE RE LAPSED PLANNING APPROVAL ADDED

NOTES:

1. ALL DIMENSIONS TO BE CONFIRMED ON SITE
2. DRAWINGS TO BE READ IN CONJUNCTION WITH SPECIFICATION AND ENGINEERS' DRAWINGS.

© Caryatid Ltd 2022

CARYATID architects		
20 Kings Avenue : Muswell Hill LONDON : N10 1PB Tel : 020 8444 6197		
Date :	14-02-2011	Drawn By : laj

TITLE :		
PROPOSED ROOF WINDOWS FLAT 3 142 GOLDHURST TERRACE NW6 3HP		
Scale :	1:50 (A3)	Revision : E

DRAWING :		
PROPOSED LOFT PLAN		
Dwg No. :	1103-12	




REAR ELEVATION


AS PREVIOUSLY APPROVED
REFERENCE 2011/2087/P
28/06/2011



REVISIONS			NOTES:		CARYATID architects		TITLE: PROPOSED ROOF WINDOWS FLAT 3 142 GOLDHURST TERRACE NW6 3HP		DRAWING: PROPOSED REAR ELEVATION	
Rev	Date	Detail	1. ALL DIMENSIONS TO BE CONFIRMED ON SITE		20 Kings Avenue : Muswell Hill LONDON : N10 1PB Tel : 020 8444 6197					
D	07-06-2011	SECTION B-8 LINE MOVED	2. DRAWINGS TO BE READ IN CONJUNCTION WITH SPECIFICATION AND ENGINEERS' DRAWINGS.							
E	22-02-2022	NOTE RE LAPSED PLANNING APPROVAL ADDED ALTERATIONS AT GROUND AND FIRST FLOOR LEVELS INDICATED								
			© Caryatid Ltd 2022		Date: 14-02-2011		Drawn By: laj		Scale: 1:50 (A3)	
							Revision: E		Revision: E	
									Drwg No.: 1103-13	

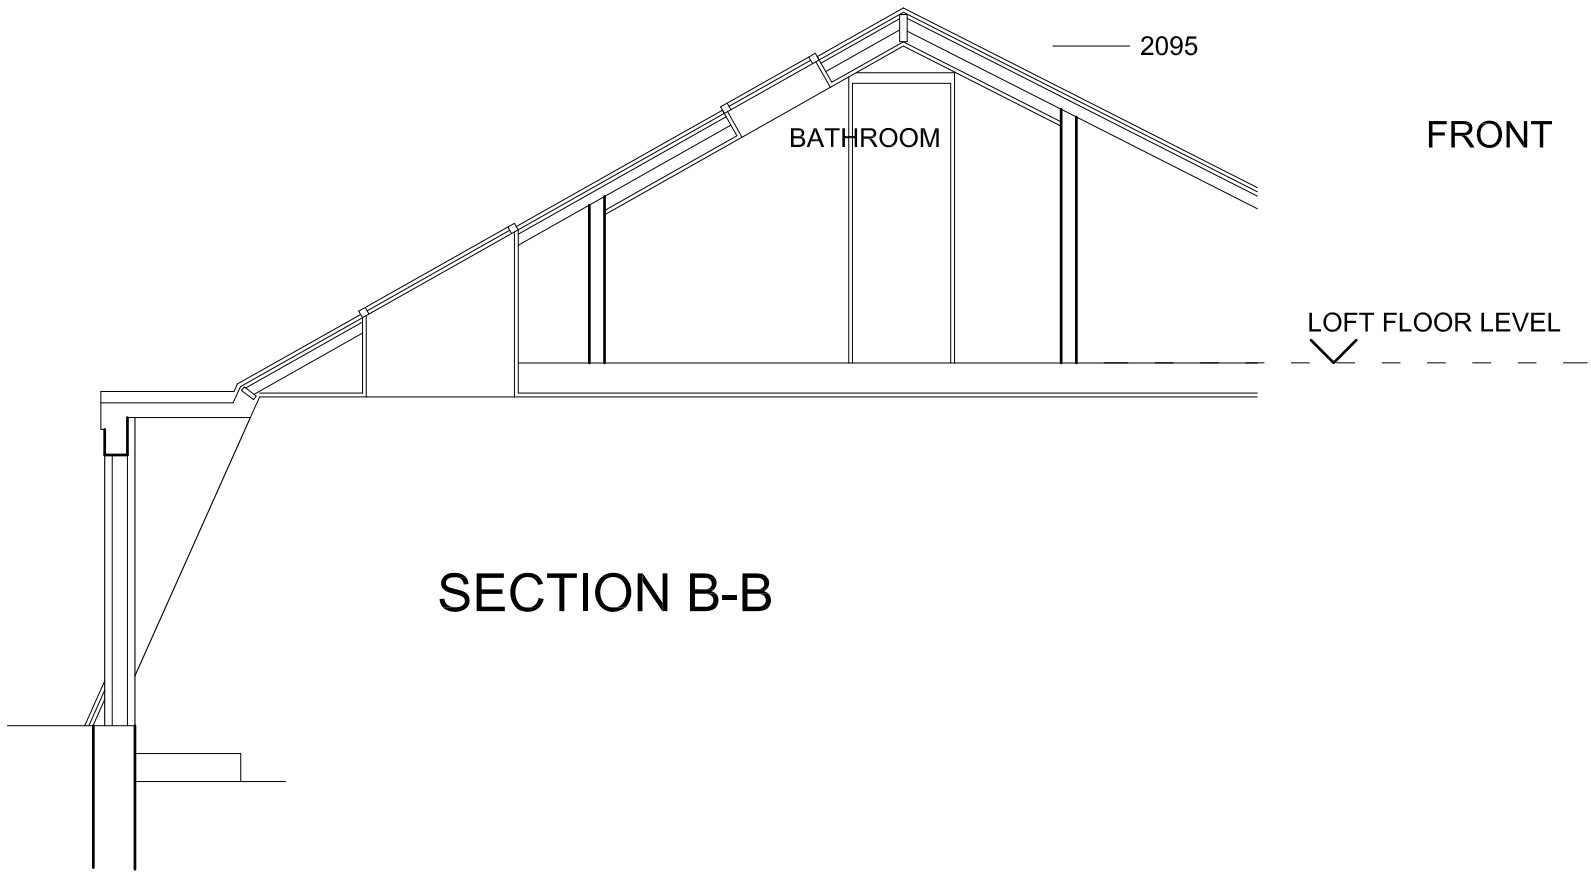

SECTION B-B

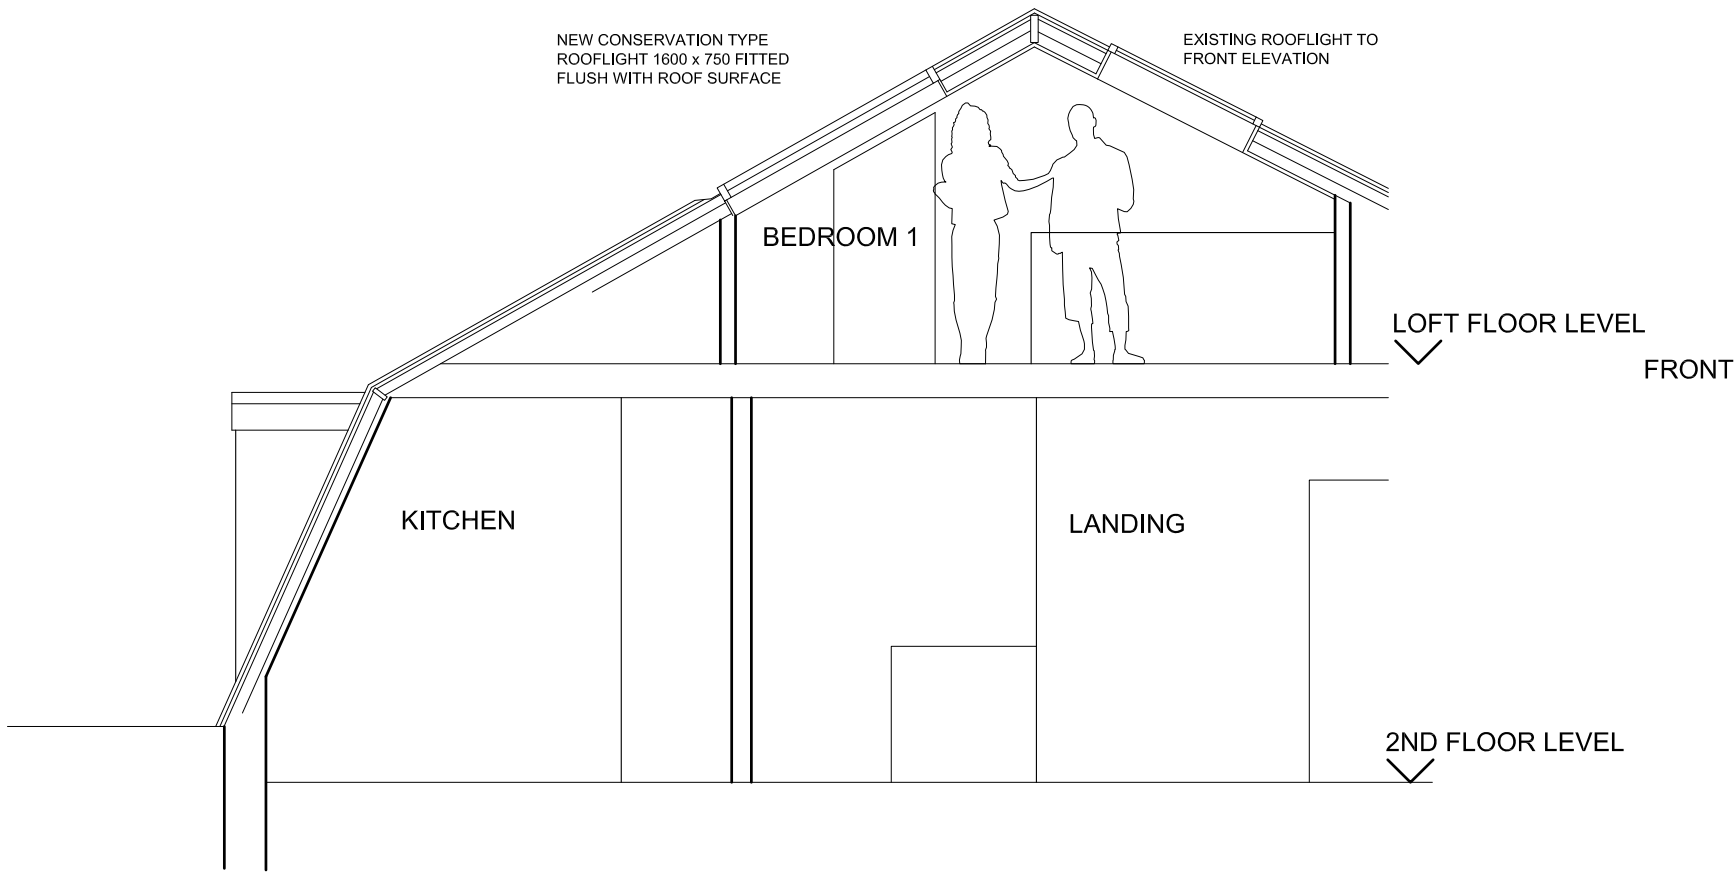

SECTION A-A

AS PREVIOUSLY APPROVED
REFERENCE 2011/2087/P
28/06/2011



REVISIONS			NOTES:		CARYATID architects		TITLE:		DRAWING:	
Rev	Date	Detail	1. ALL DIMENSIONS TO BE CONFIRMED ON SITE		20 Kings Avenue : Muswell Hill		PROPOSED ROOF WINDOWS		FLAT 3	
C	07-06-2011	SECTIONS CORRECTED	2. DRAWINGS TO BE READ IN CONJUNCTION WITH SPECIFICATION AND ENGINEERS' DRAWINGS.		LONDON : N10 1PB		142 GOLDHURST TERRACE		PROPOSED SECTIONS	
D	22-02-2022	NOTE RE LAPSED PLANNING APPROVAL ADDED			Tel : 020 8444 6197		NW6 3HP			
			© Caryatid Ltd 2022		Date :	14-02-2011	Drawn By :	laj	Scale :	1:50 (A3)
							Revision :	D	Drwg No. :	
									1103-14	