
Key:

- New coloured render to match existing
 Slimline double glazed sashes to match existing, within existing frames
- 3. Railings to be sanded and repainted to match existing

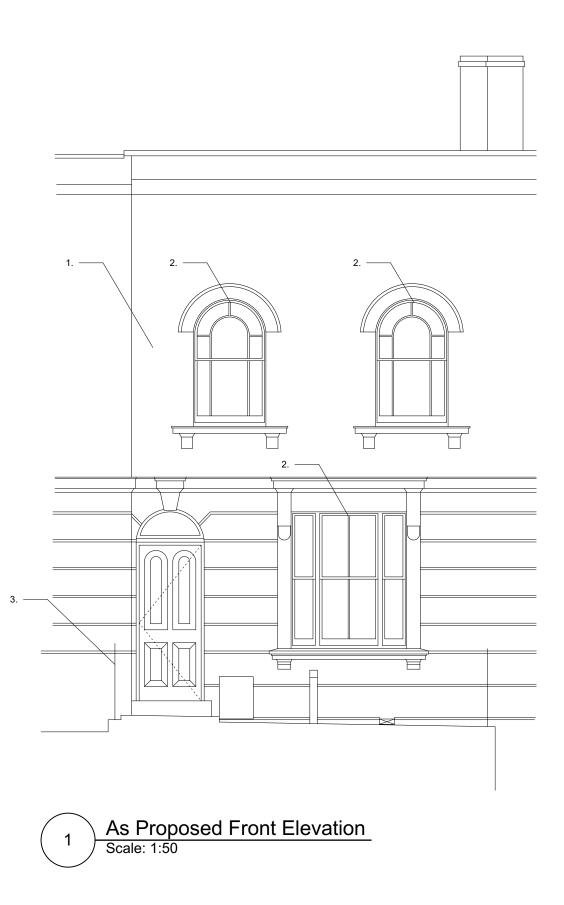

THE COPYRIGHT DESIGN AND PATENTS ACT THIS DRAWING IS THE COPYRIGHT OF OUPOST AND MUST NOT BE COPIED OR REPRODUCED, IN WHOLE OR PART, BY ANY METHOD WHATSOEVER, WITHOUT THE PRIOR WRITTEN APPROVAL OF OUTPOST

NOTES

ALL SETTING OUT MUST BE CHECKED ON SITE ALL LEVELS MUST BE CHECKED ON SITE ALL DIMENSIONS MUST BE CHECKED ON SITE DO NOT SCALE FROM THIS DRAWING THIS DRAWING MUST NOT BE USED ON SITE UNLESS ISSUED FOR CONSTRUCTION

rev issue & comments date PLANNING



studio@outpostlondon.com

020 7928 2481

Purple Studio, Old Paradise Yard 20 Carlisle Lane, London, SE1 7LG

Project Title:

148_23 Kelly Street NW1 8PG

Drawing Title:

As Proposed **Front Elevation**

Scale: 1:50@A3

Date: 23.02.22 Drawing No.:

Revision:

(GA)_200

5m