



Drawing to be read in conjunction with all architect and consultants information.
Do not scale from drawing - ALL dimensions in mm & allow 50mm tolerance.
All dimensions to be checked on site. Drawing only to be used for purposes indicated.


GENERAL NOTES

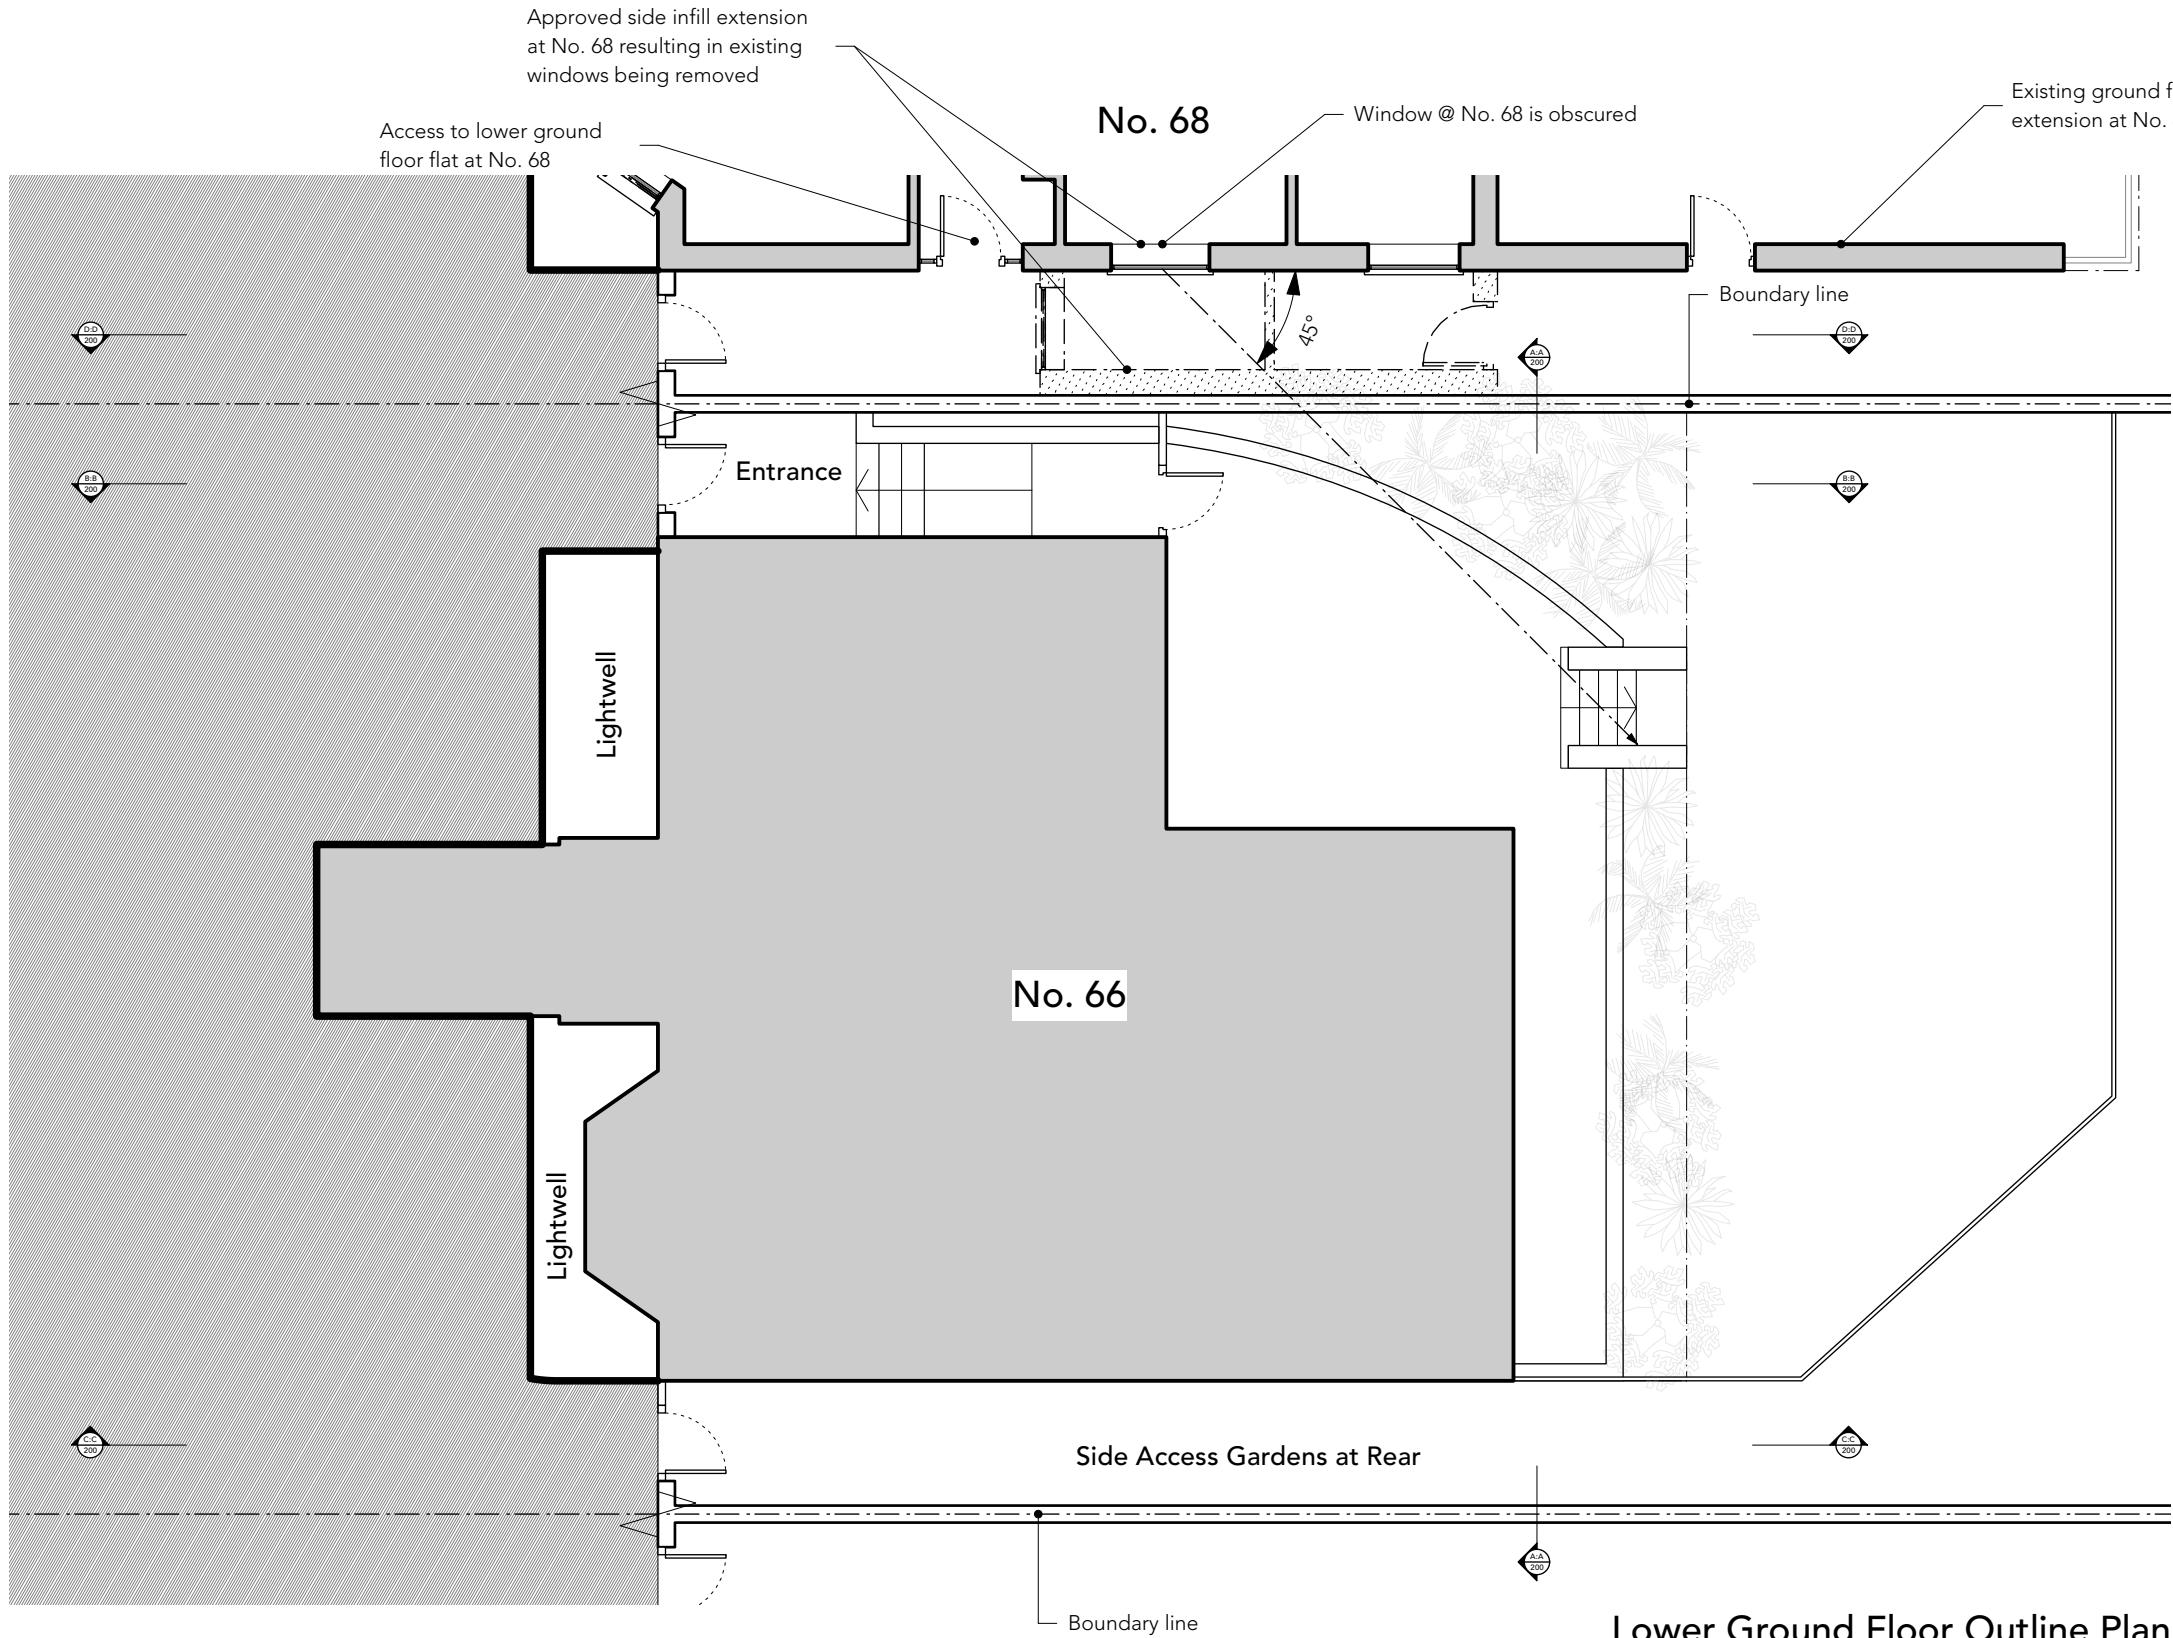

Lower Ground Floor Outline Plan

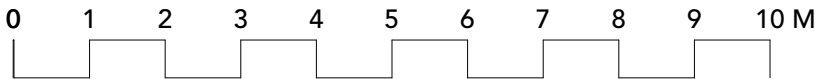


Rev.	Date	Note
A	23/02/2022	
B	23/02/2022	
C	23/02/2022	Updated in response to planning


Project: 172-PrR66		
Client: Sixty Six Priory Road Ltd		
Site: 66 Priory Road London, NW6 3RE		
Title: Existing Outline Lower Ground Floor Plan		
Scale: 1:100	Sheet Size: ISO A3	Date: 10/01/2022
Drawn by: PT	Checked by:	Approved by:
Job No. Status	Drawing No. & Revision	Prefix
172 Stage 1	172-IN-101-C	P

Drawing to be read in conjunction with all architect and consultants information.
Do not scale from drawing - ALL dimensions in mm & allow 50mm tolerance.
All dimensions to be checked on site. Drawing only to be used for purposes indicated.


GENERAL NOTES

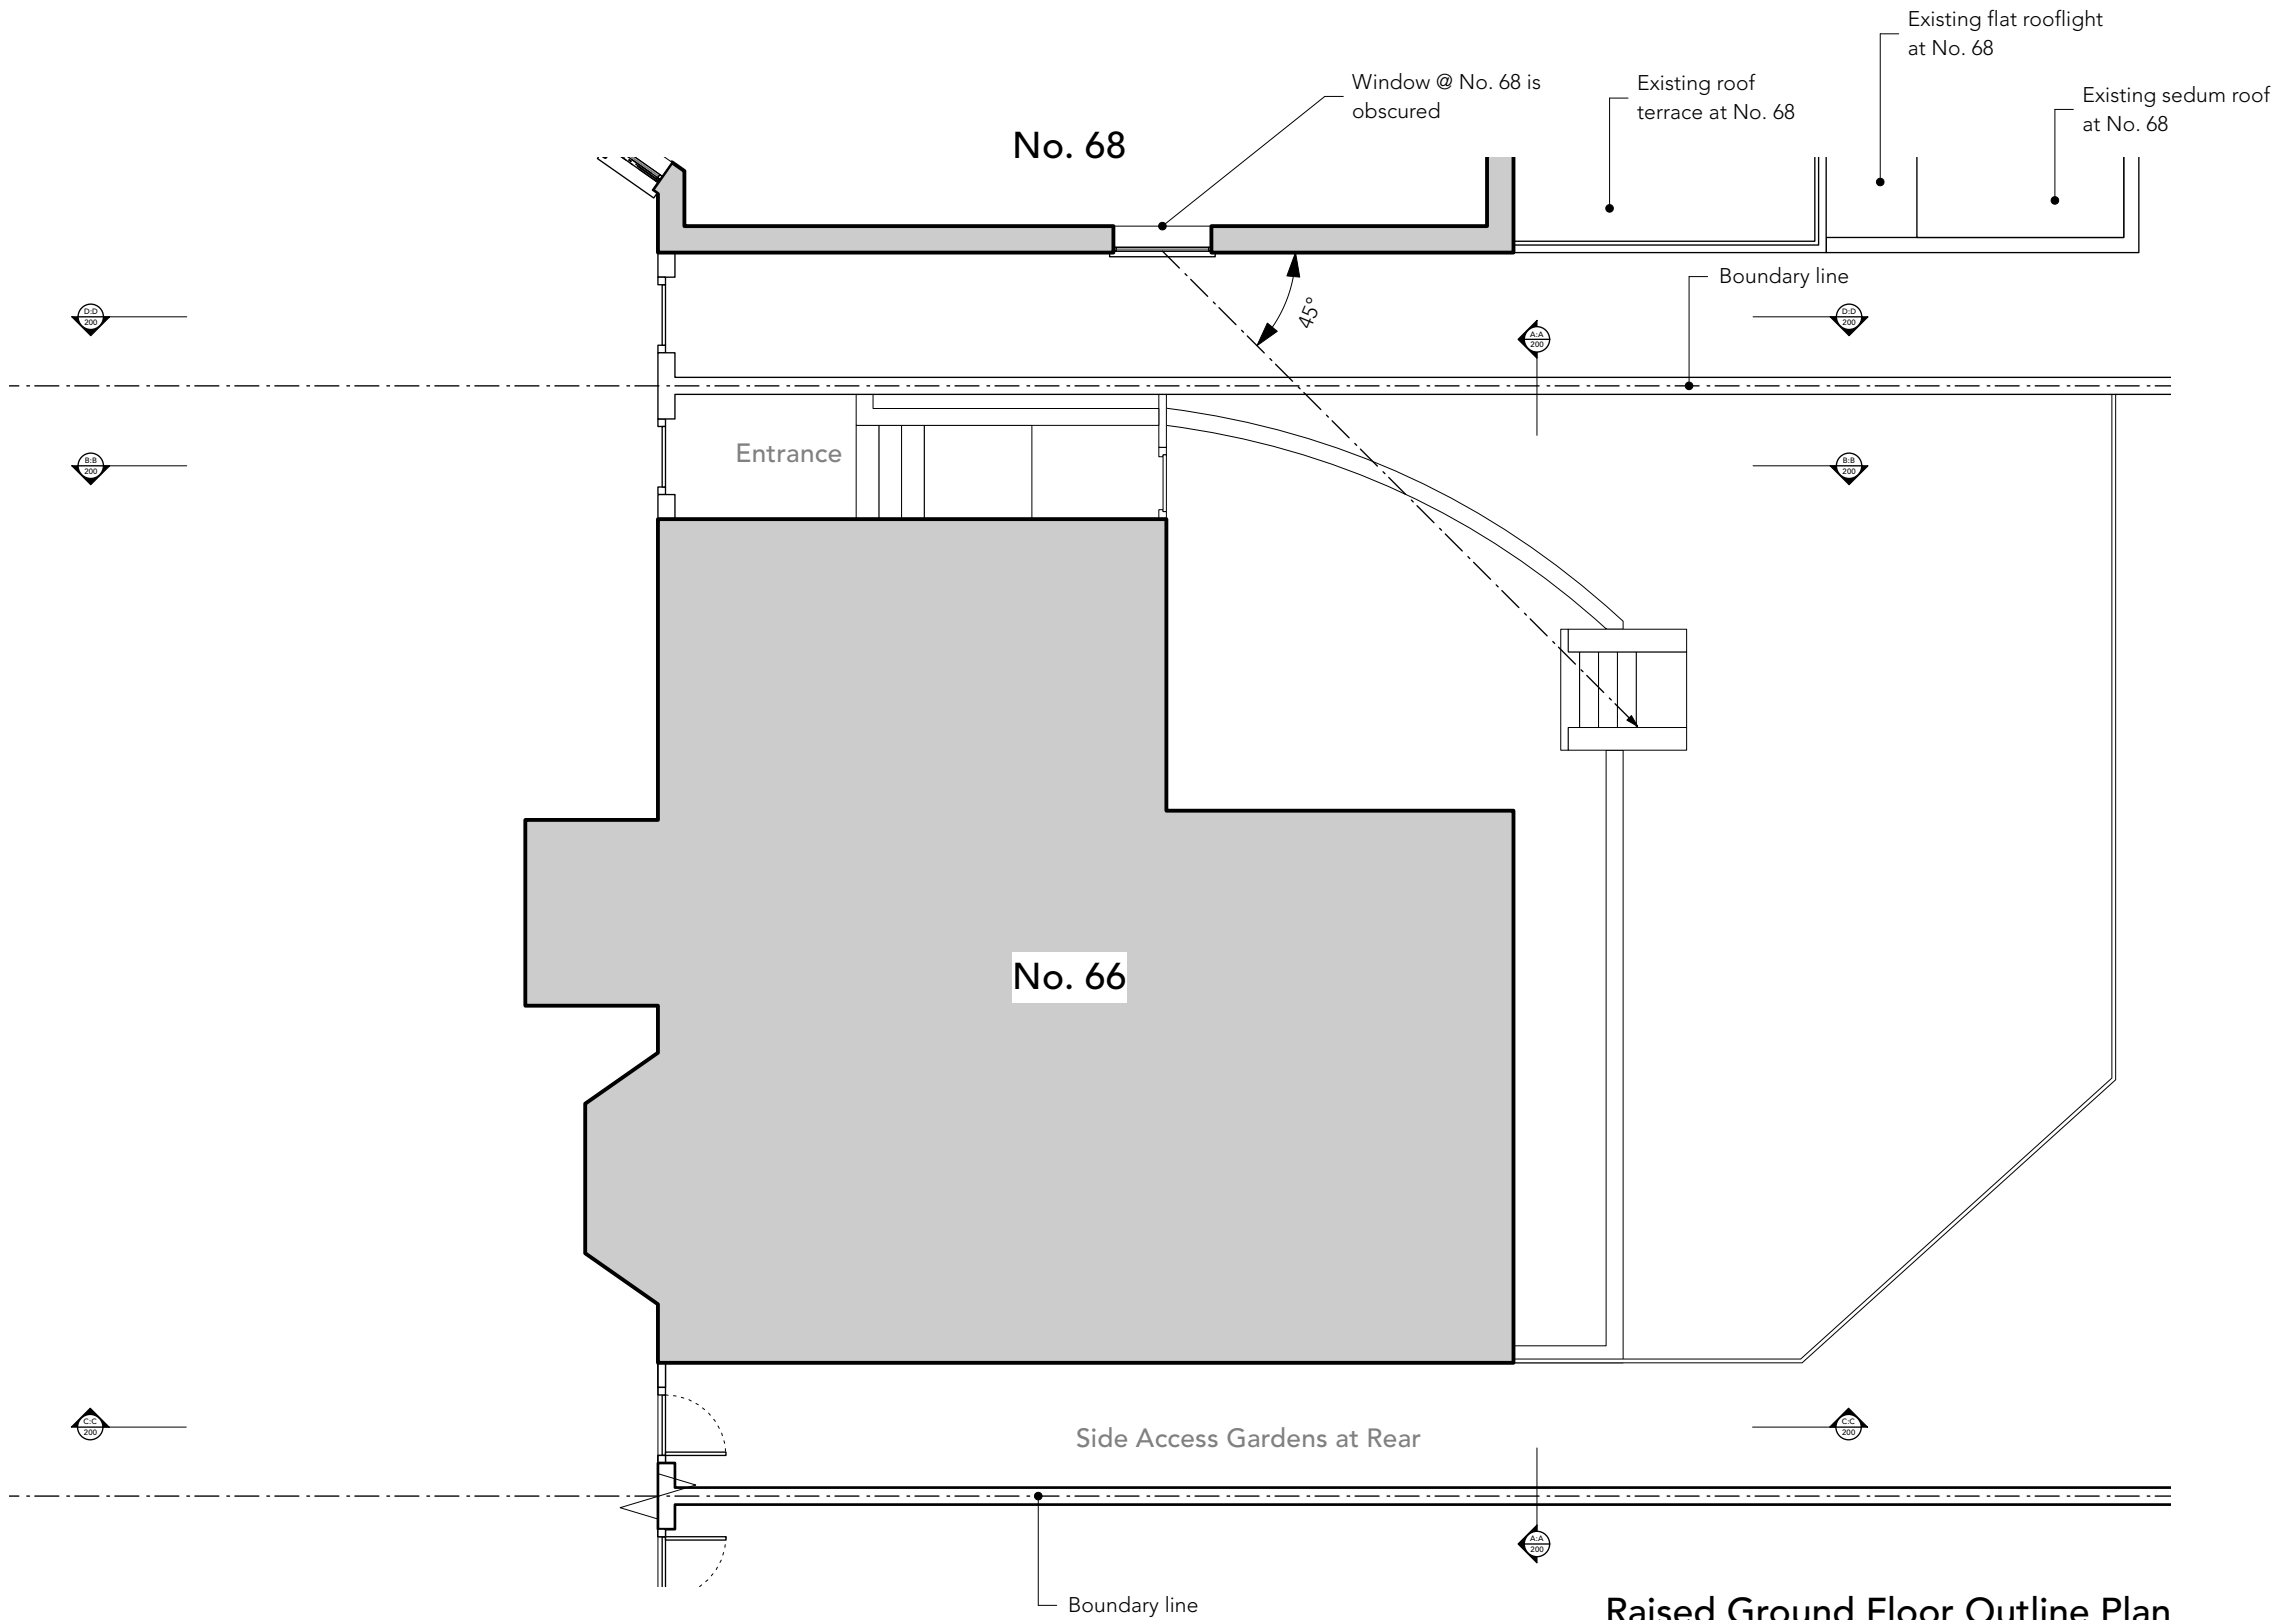

Raised Ground Floor Outline Plan

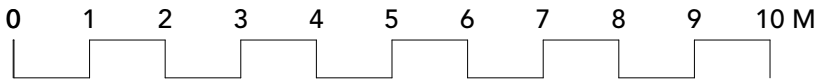


Rev.	Date	Note
A	10/01/2022	Roof terrace @ No.68 added
B	23/02/2022	
C	23/02/2022	Updated in response to planning


Project: 172-PrR66		
Client: Sixty Six Priory Road Ltd		
Site: 66 Priory Road London, NW6 3RE		
Title: Existing Outline RG Floor Plan		
Scale: 1:100	Sheet Size: ISO A3	Date: 17/08/2021
Drawn by: PT	Checked by:	Approved by:
Job No. Status	Drawing No. & Revision	Prefix
172 Stage 1	172-IN-102-C	P

Drawing to be read in conjunction with all architect and consultants information.
Do not scale from drawing - ALL dimensions in mm & allow 50mm tolerance.
All dimensions to be checked on site. Drawing only to be used for purposes indicated.


GENERAL NOTES

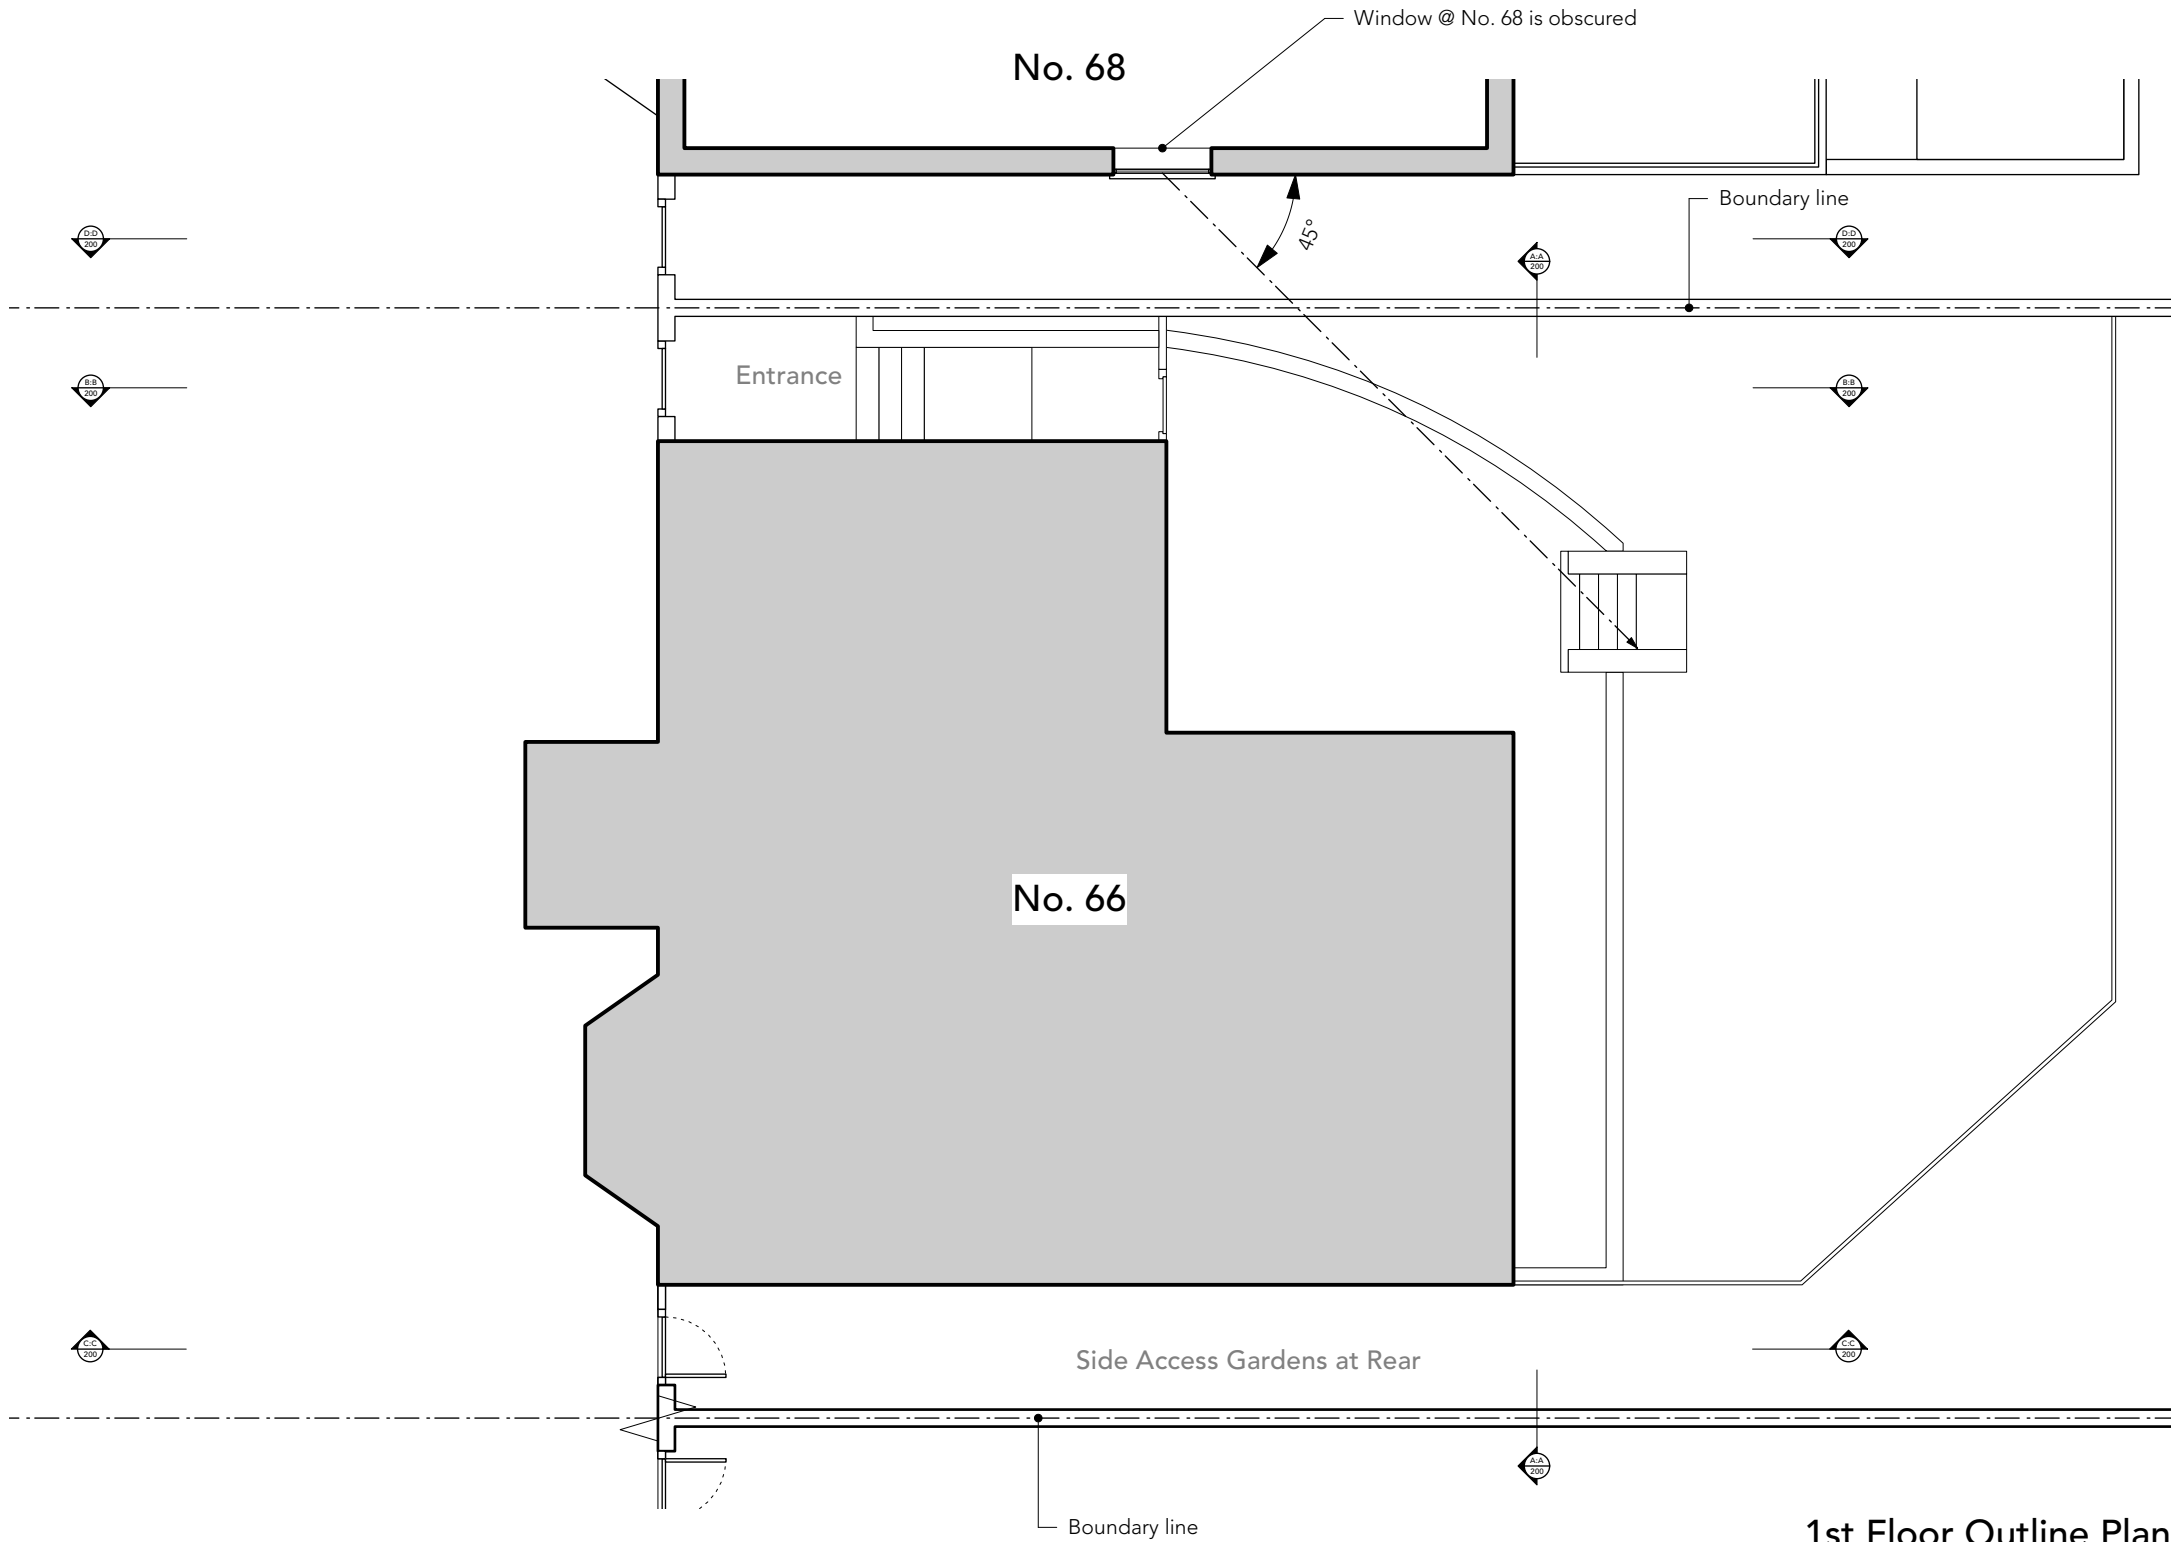

1st Floor Outline Plan

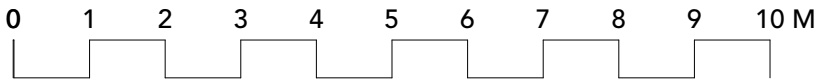


Rev.	Date	Note
A	10/01/2022	Roof terrace @ No.68 added
B	23/02/2022	
C	23/02/2022	Updated in response to planning


Project: 172-PrR66		
Client: Sixty Six Priory Road Ltd		
Site: 66 Priory Road London, NW6 3RE		
Title: Existing Outline 1st Floor Plan		
Scale: 1:100	Sheet Size: ISO A3	Date: 17/08/2021
Drawn by: PT	Checked by:	Approved by:
Job No. Status	Drawing No. & Revision	Prefix
172 Stage 1	172-IN-103-C	P

Drawing to be read in conjunction with all architect and consultants information.
Do not scale from drawing - ALL dimensions in mm & allow 50mm tolerance.
All dimensions to be checked on site. Drawing only to be used for purposes indicated.

GENERAL NOTES


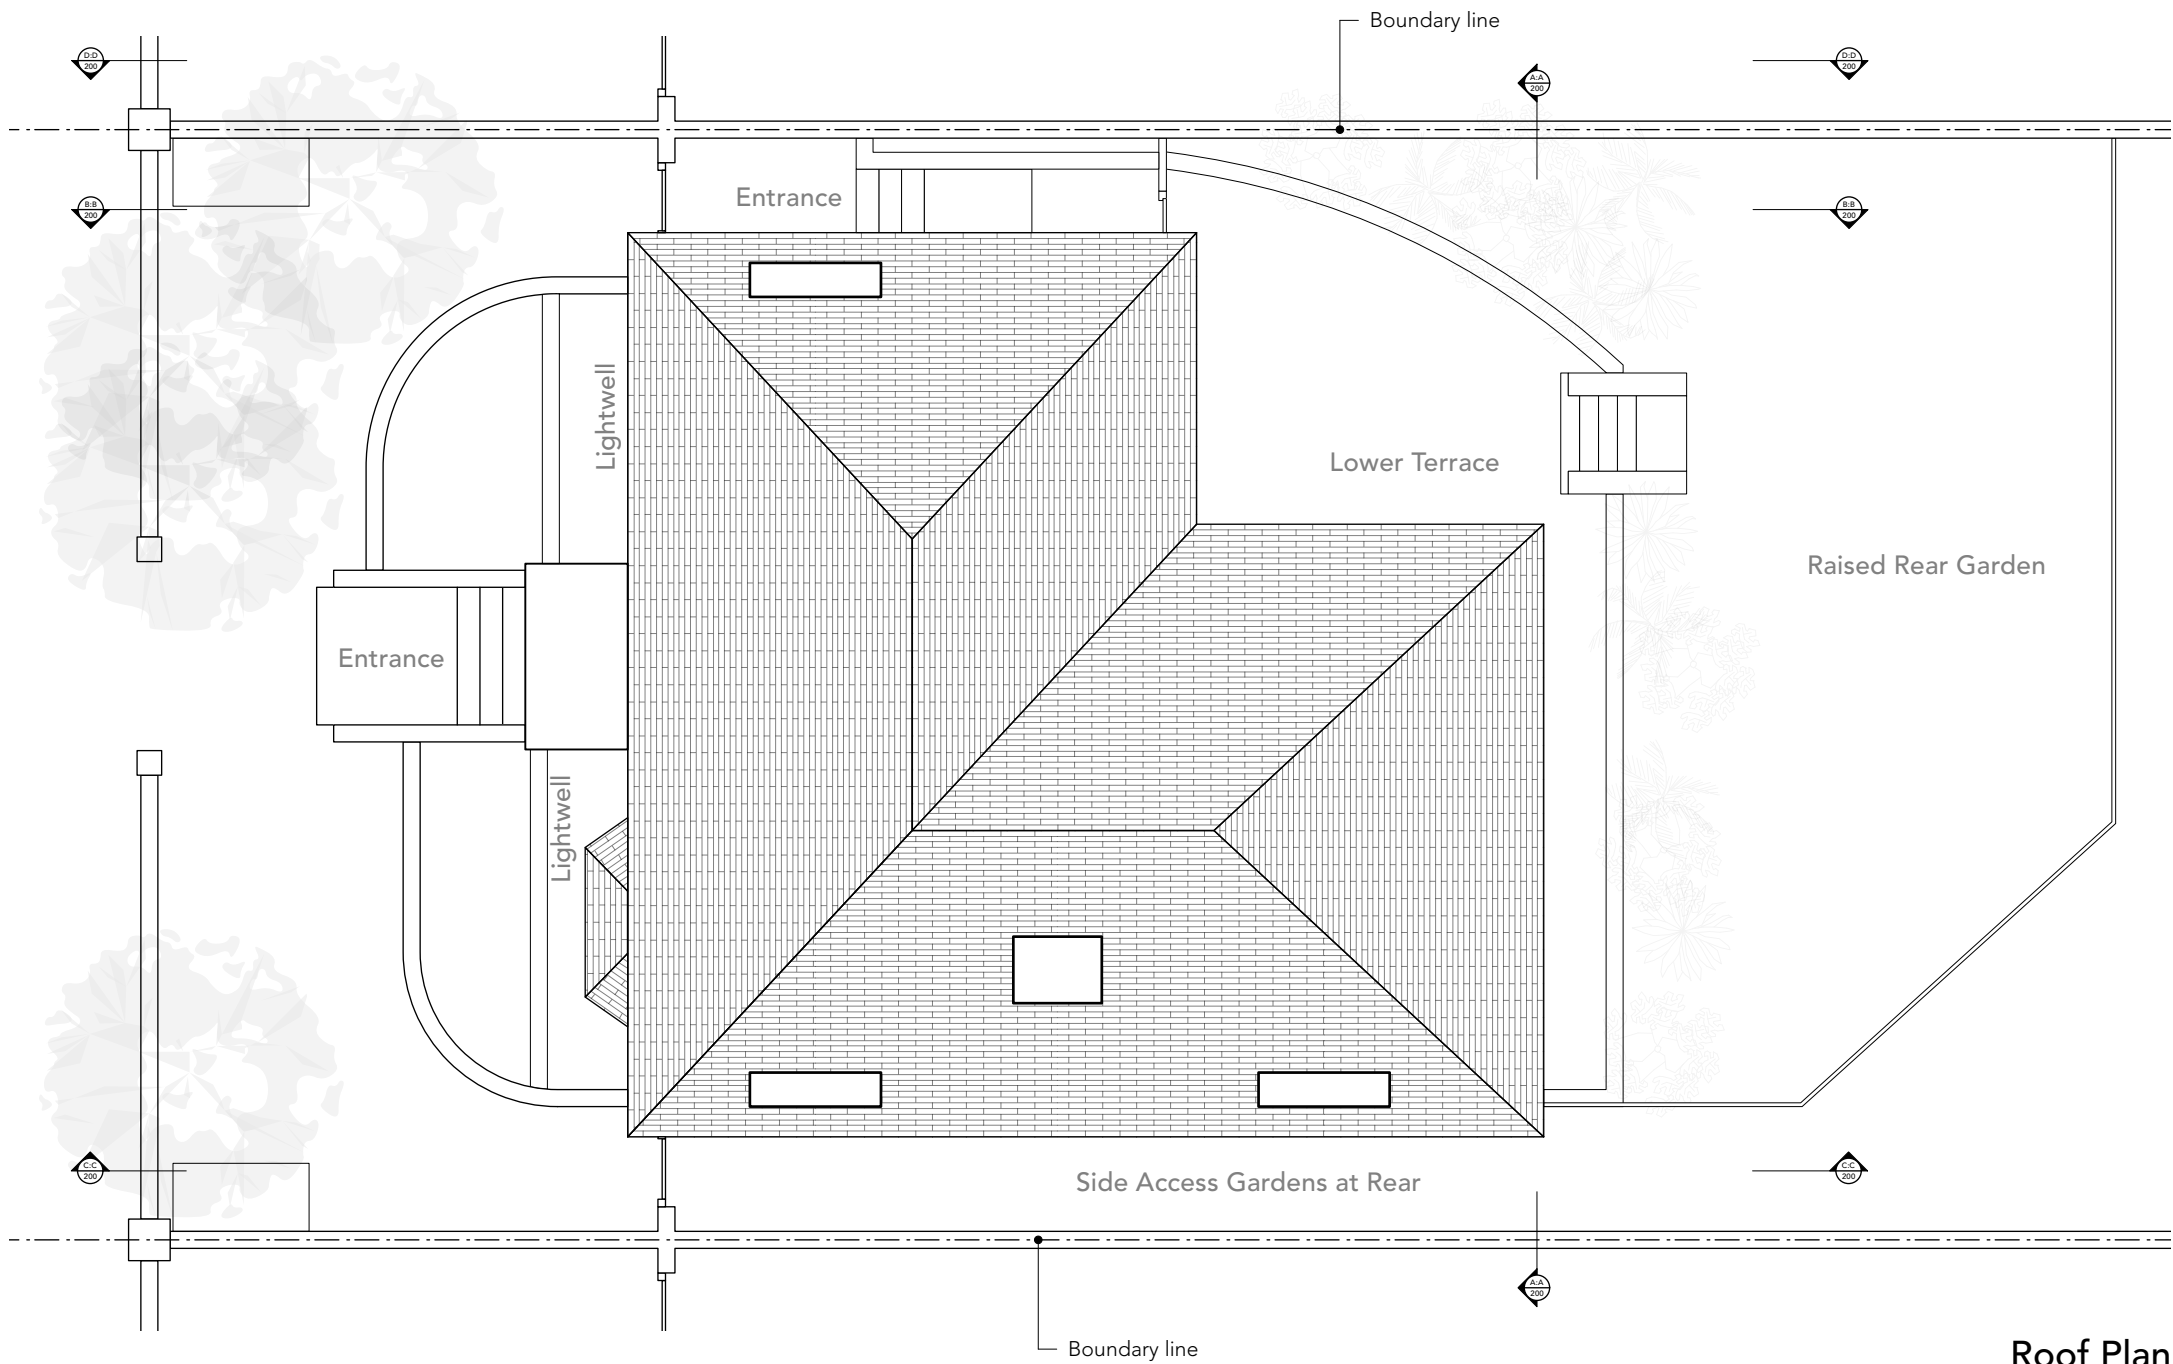


Roof Plan

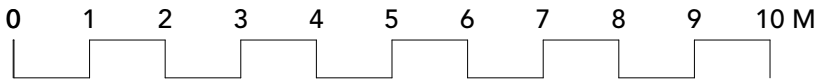

Rev.	Date	Note
A	23/02/2022	
B	23/02/2022	
C	23/02/2022	Updated in response to planning

Project: 172-PrR66		
Client: Sixty Six Priory Road Ltd		
Site: 66 Priory Road London, NW6 3RE		
Title: Existing Roof Plan		
Scale: 1:100	Sheet Size: ISO A3	Date: 26/10/2021
Drawn by: PT	Checked by:	Approved by:
Job No. Status	Drawing No. & Revision	Prefix
172 Stage 1	172-IN-105-C	P

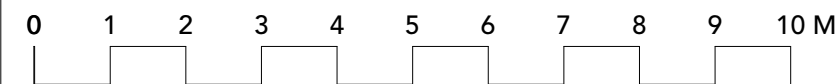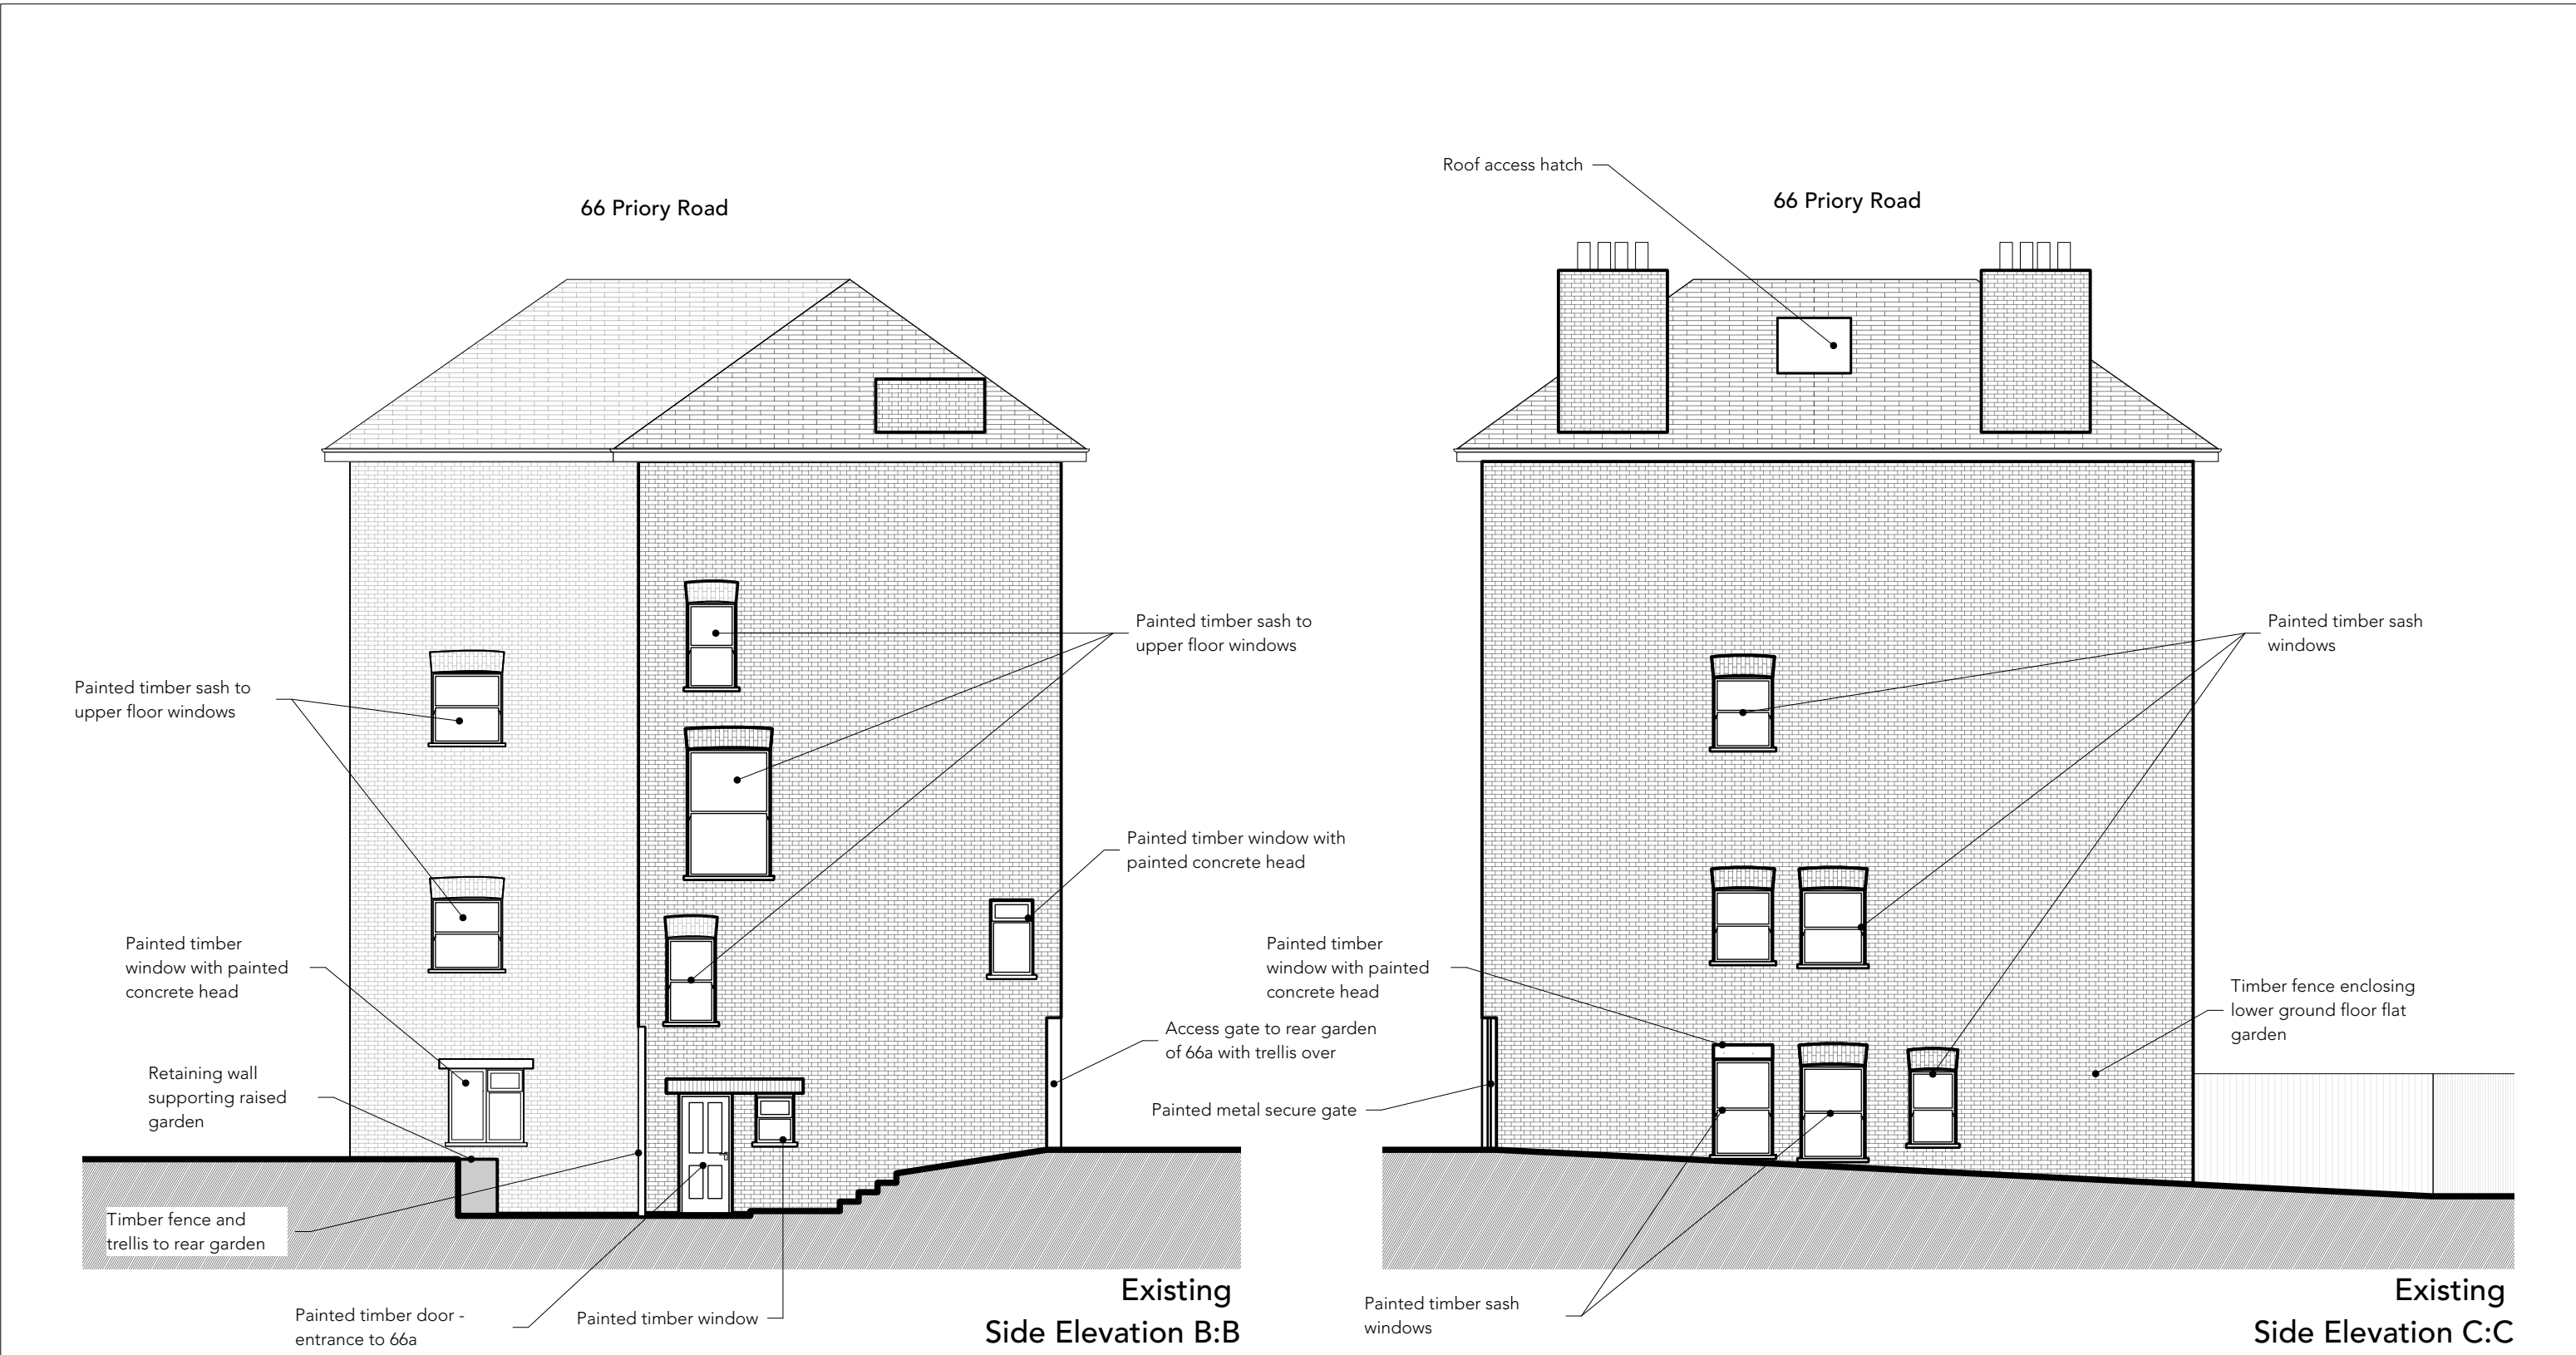

tierney architects

14 Bevington Road, London, W10 5TN

e: paul@tierneyarchitects.comw: www.tierneyarchitects.com

Drawing to be read in conjunction with all architect and consultants information.


Do not scale from drawing - ALL dimensions in mm & allow 50mm tolerance.

All dimensions to be checked on site. Drawing only to be used for purposes indicated.


GENERAL NOTES

Rev.	Date	Note	Project: 172-PrR66		
A	01/11/2021	Elevation B:B Added Updated in response to planning	Client: Sixty Six Priory Road Ltd		
B	23/02/2022		Site: 66 Priory Road London, NW6 3RE		
C	23/02/2022				
			Title: Existing Elevations		
			Scale: 1:100	Sheet Size: ISO A3	Date: 26/10/2021
			Drawn by: PT	Checked by:	Approved by:
			Job No. Status	Drawing No. & Revision	Prefix
			172 Stage 1	172-IN-201-C	P

66 Priory Road

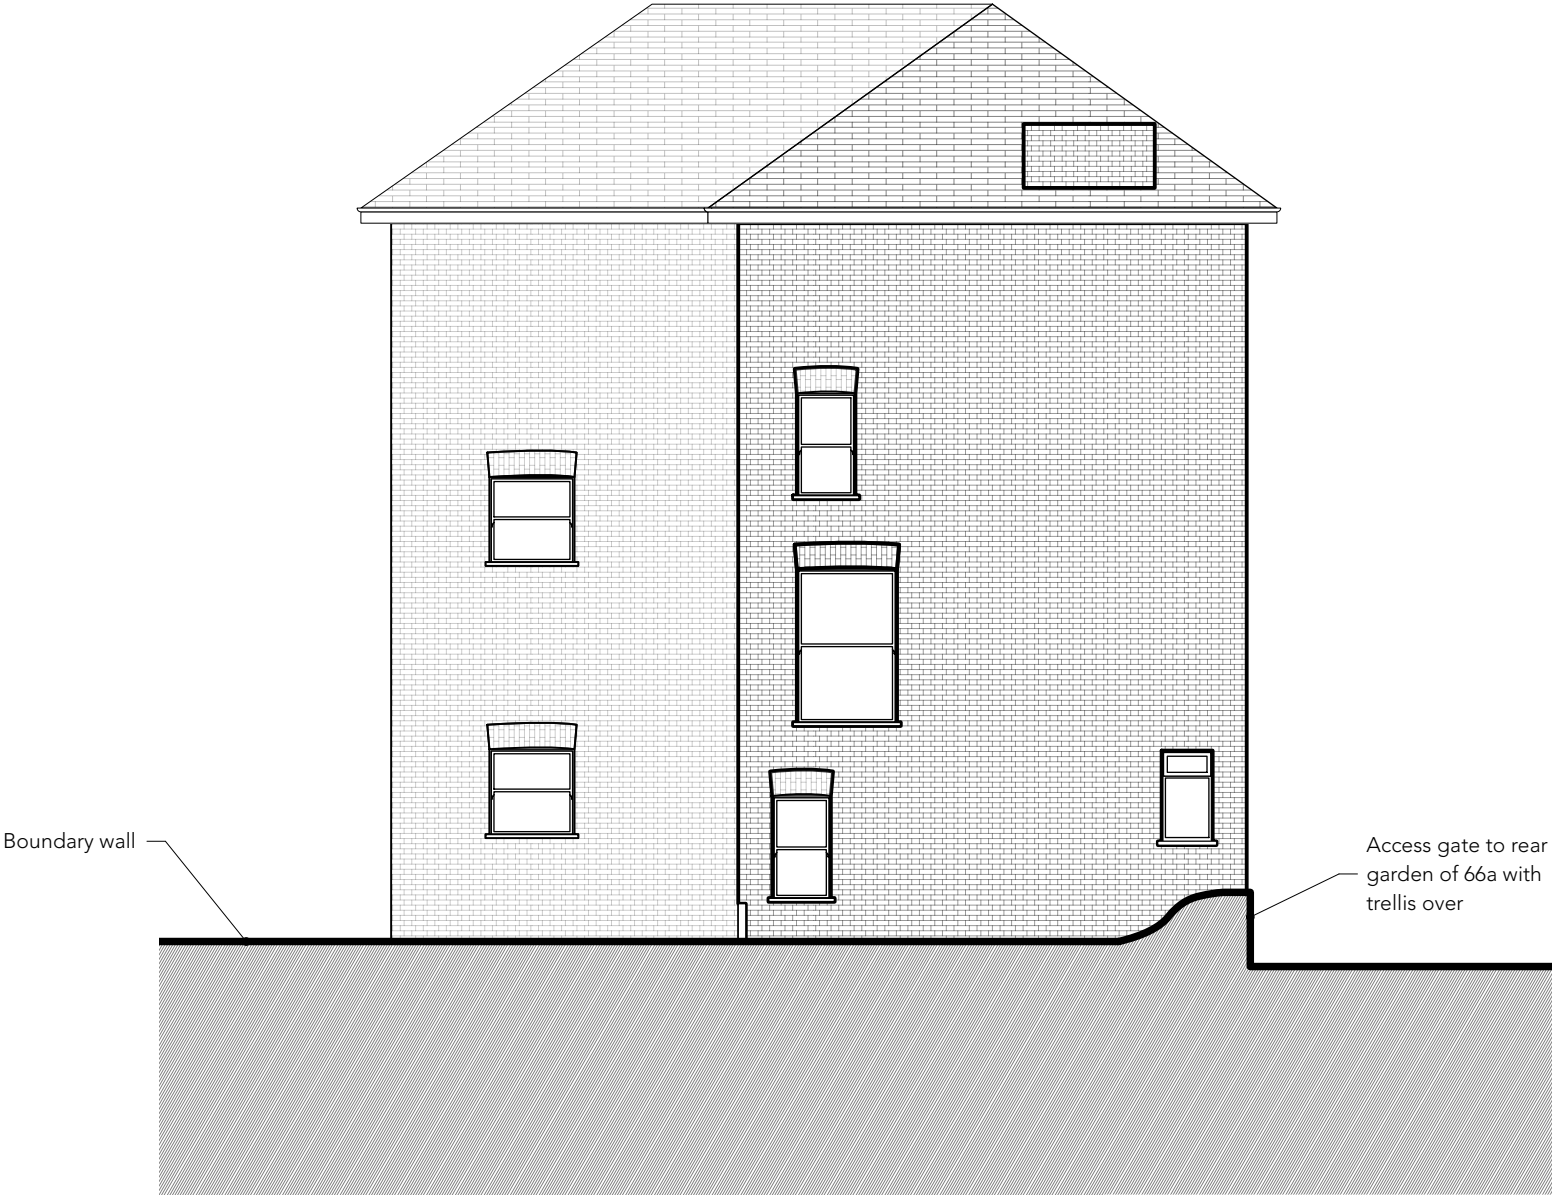

Existing View From No. 68
Side Elevation D:D

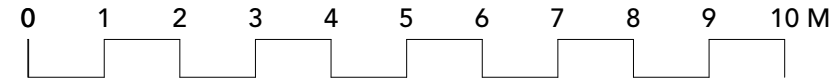

tierney architects
14 Bevington Road, London, W10 5TN
e: paul@tierneyarchitects.com w: www.tierneyarchitects.com

GENERAL NOTES

Drawing to be read in conjunction with all architect and consultants information.
Do not scale from drawing - ALL dimensions in mm & allow 50mm tolerance.
All dimensions to be checked on site. Drawing only to be used for purposes indicated.

Rev.	Date	Note
A	23/02/2022	
B	23/02/2022	
C	23/02/2022	Updated in response to planning

Project: 172-PrR66		
Client: Sixty Six Priory Road Ltd		
Site: 66 Priory Road London, NW6 3RE		
Title: Existing Elevations		
Scale: 1:100	Sheet Size: ISO A3	Date:01/11/2021
Drawn by:PT	Checked by:	Approved by:
Job No. Status	Drawing No. & Revision	Prefix
172 Stage 1	172-IN-202-C	P