





SCALE: 1:500



SCALE: 1:1250

©Christopher Bowen
This drawing and any design hereon is the copyright of the
Consultants and must not be reproduced without their written consent.
All drawings remain the property of the Consultants.


Figured dimension only to be taken from this drawing.
All dimensions to be checked on site.
Consultants to be informed immediately of any
discrepancies before work proceeds.

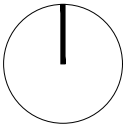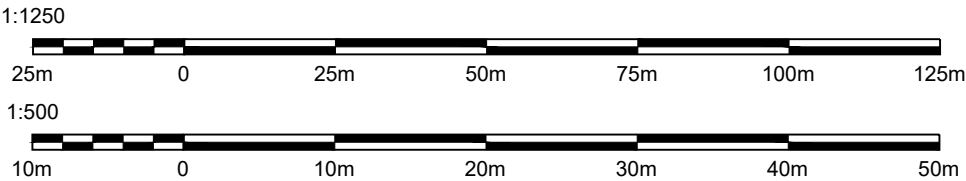


REV	DATE	DETAIL

Client		Dawnelia Properties	
Project Title		119 Fortess Road	
Title		OS Map	
Drawn by	JG	Rev	
Date	15.07.21	Scale	1:500/1250 @ A3
Drawing No.		1982.OS. 0 1	

BOWEN
ARCHITECTS
26 STORE STREET
LONDON WC1E 7BT
020 7625 5373 07813 105 360
projects@bowenarchitects.co.uk

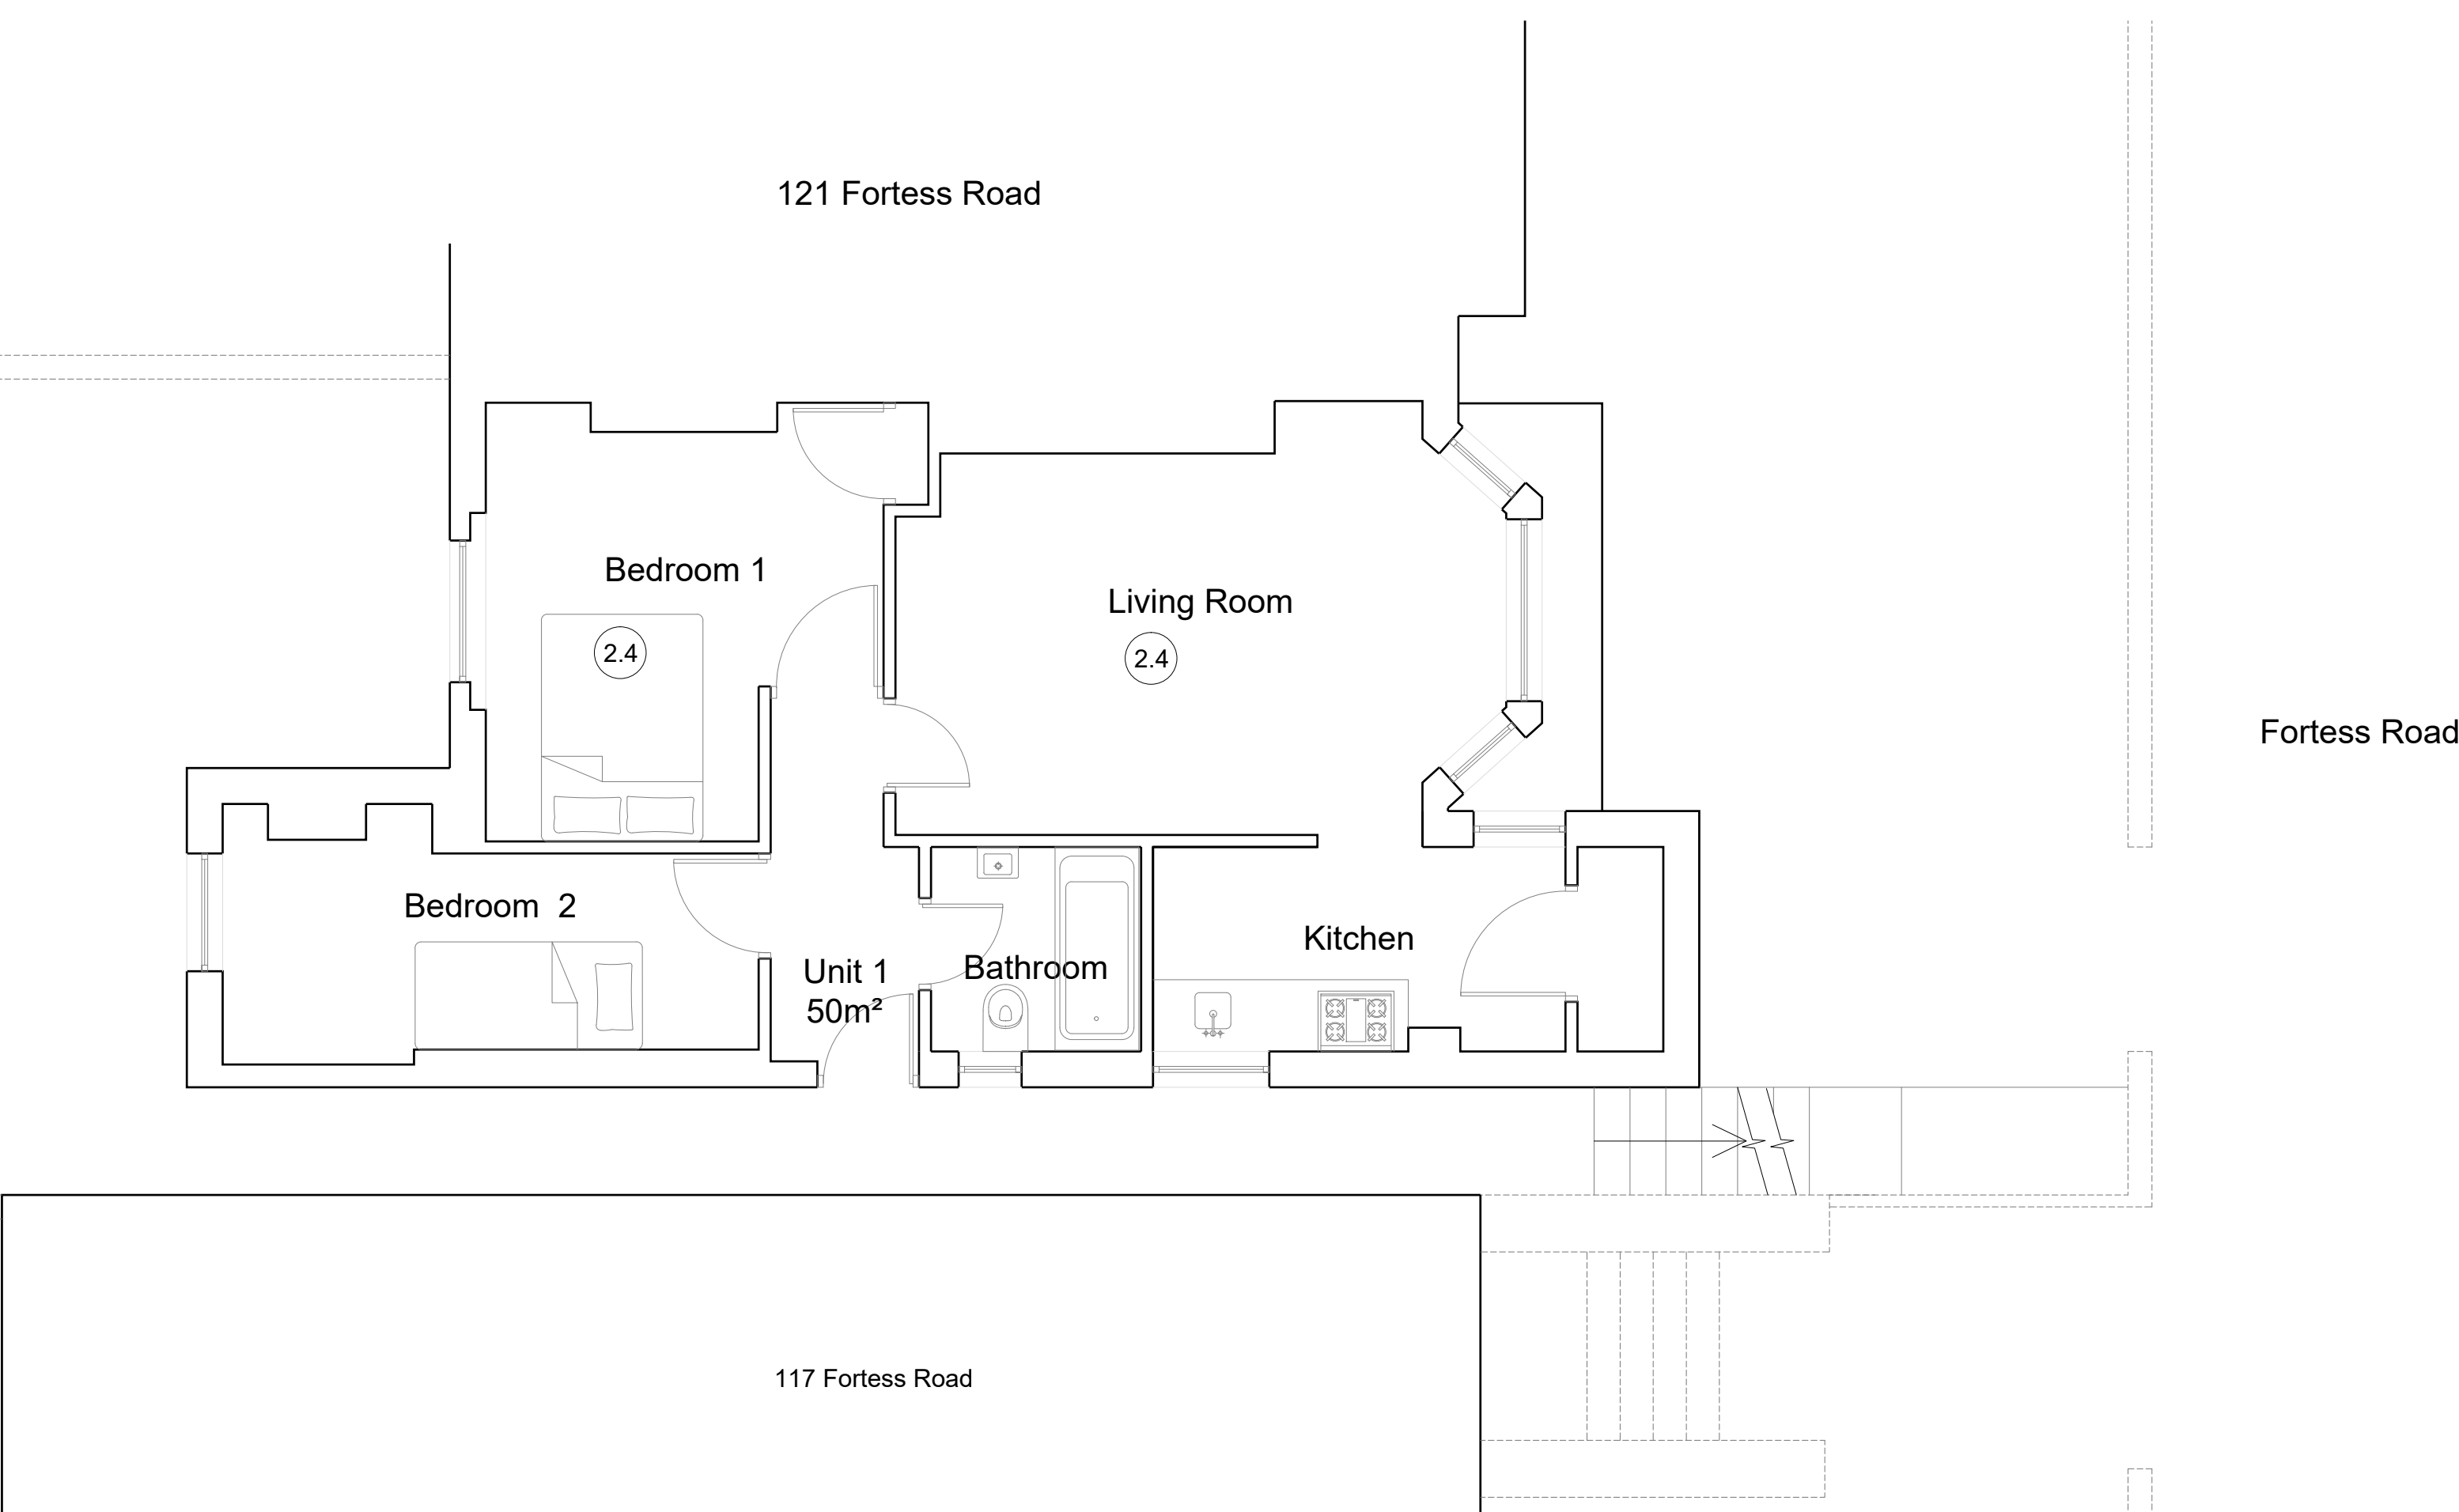


Basement Plan 1:50 @A1

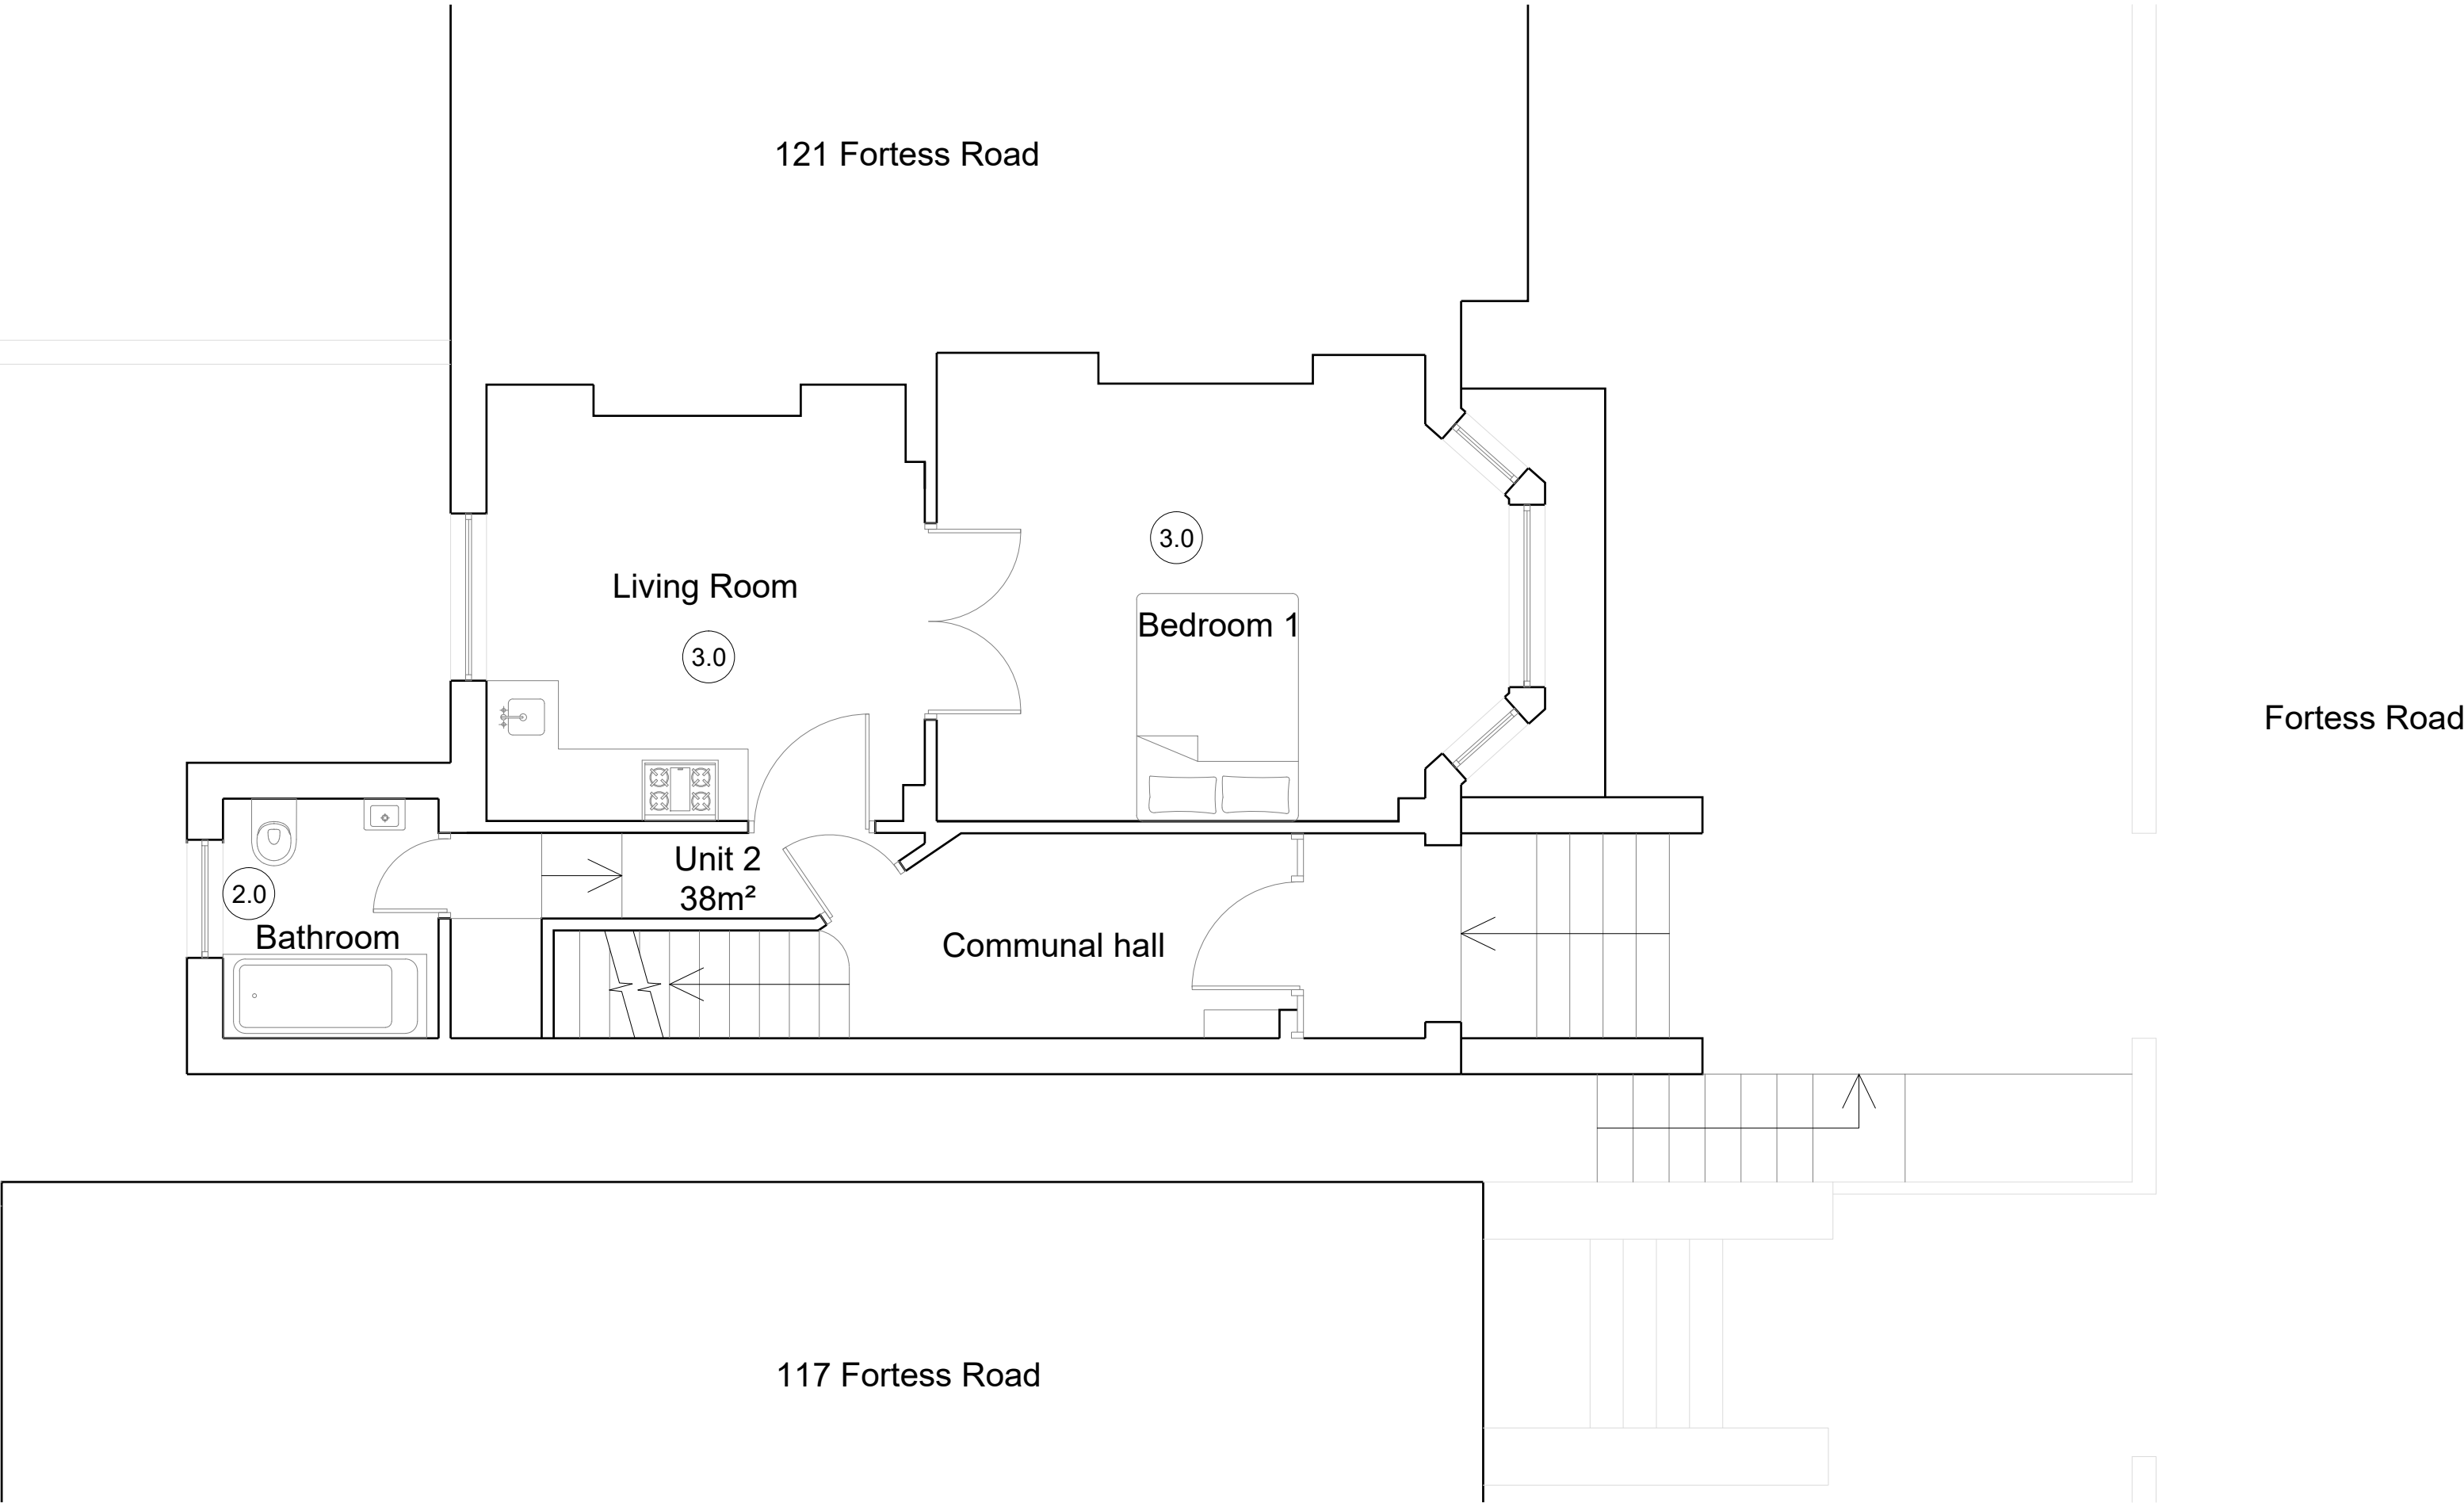


Ground Plan 1:50 @A1

© Christopher Bowen
This drawing and any design hereon is the copyright of the Consultants and must not be reproduced without their written consent. All drawings remain the property of the Consultants. Figured dimension only to be taken from this drawing. All dimensions to be checked on site. Consultants to be informed immediately of any discrepancies before work proceeds.

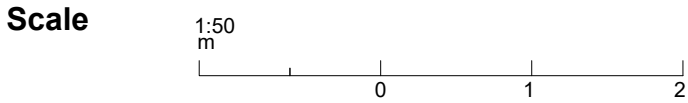

Key


North

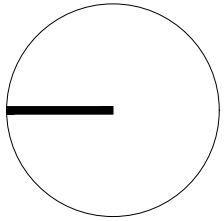


Rev	Date	Detail

Client DAWNELIA PROPERTIES LIMITED		Project Title 119 , Fortress Road	
Title Existing Plans		Drawing No. 1982.EX.01	
Drawn by JG	Rev	Scale 1:50 @A1	
Date 15.07.21			

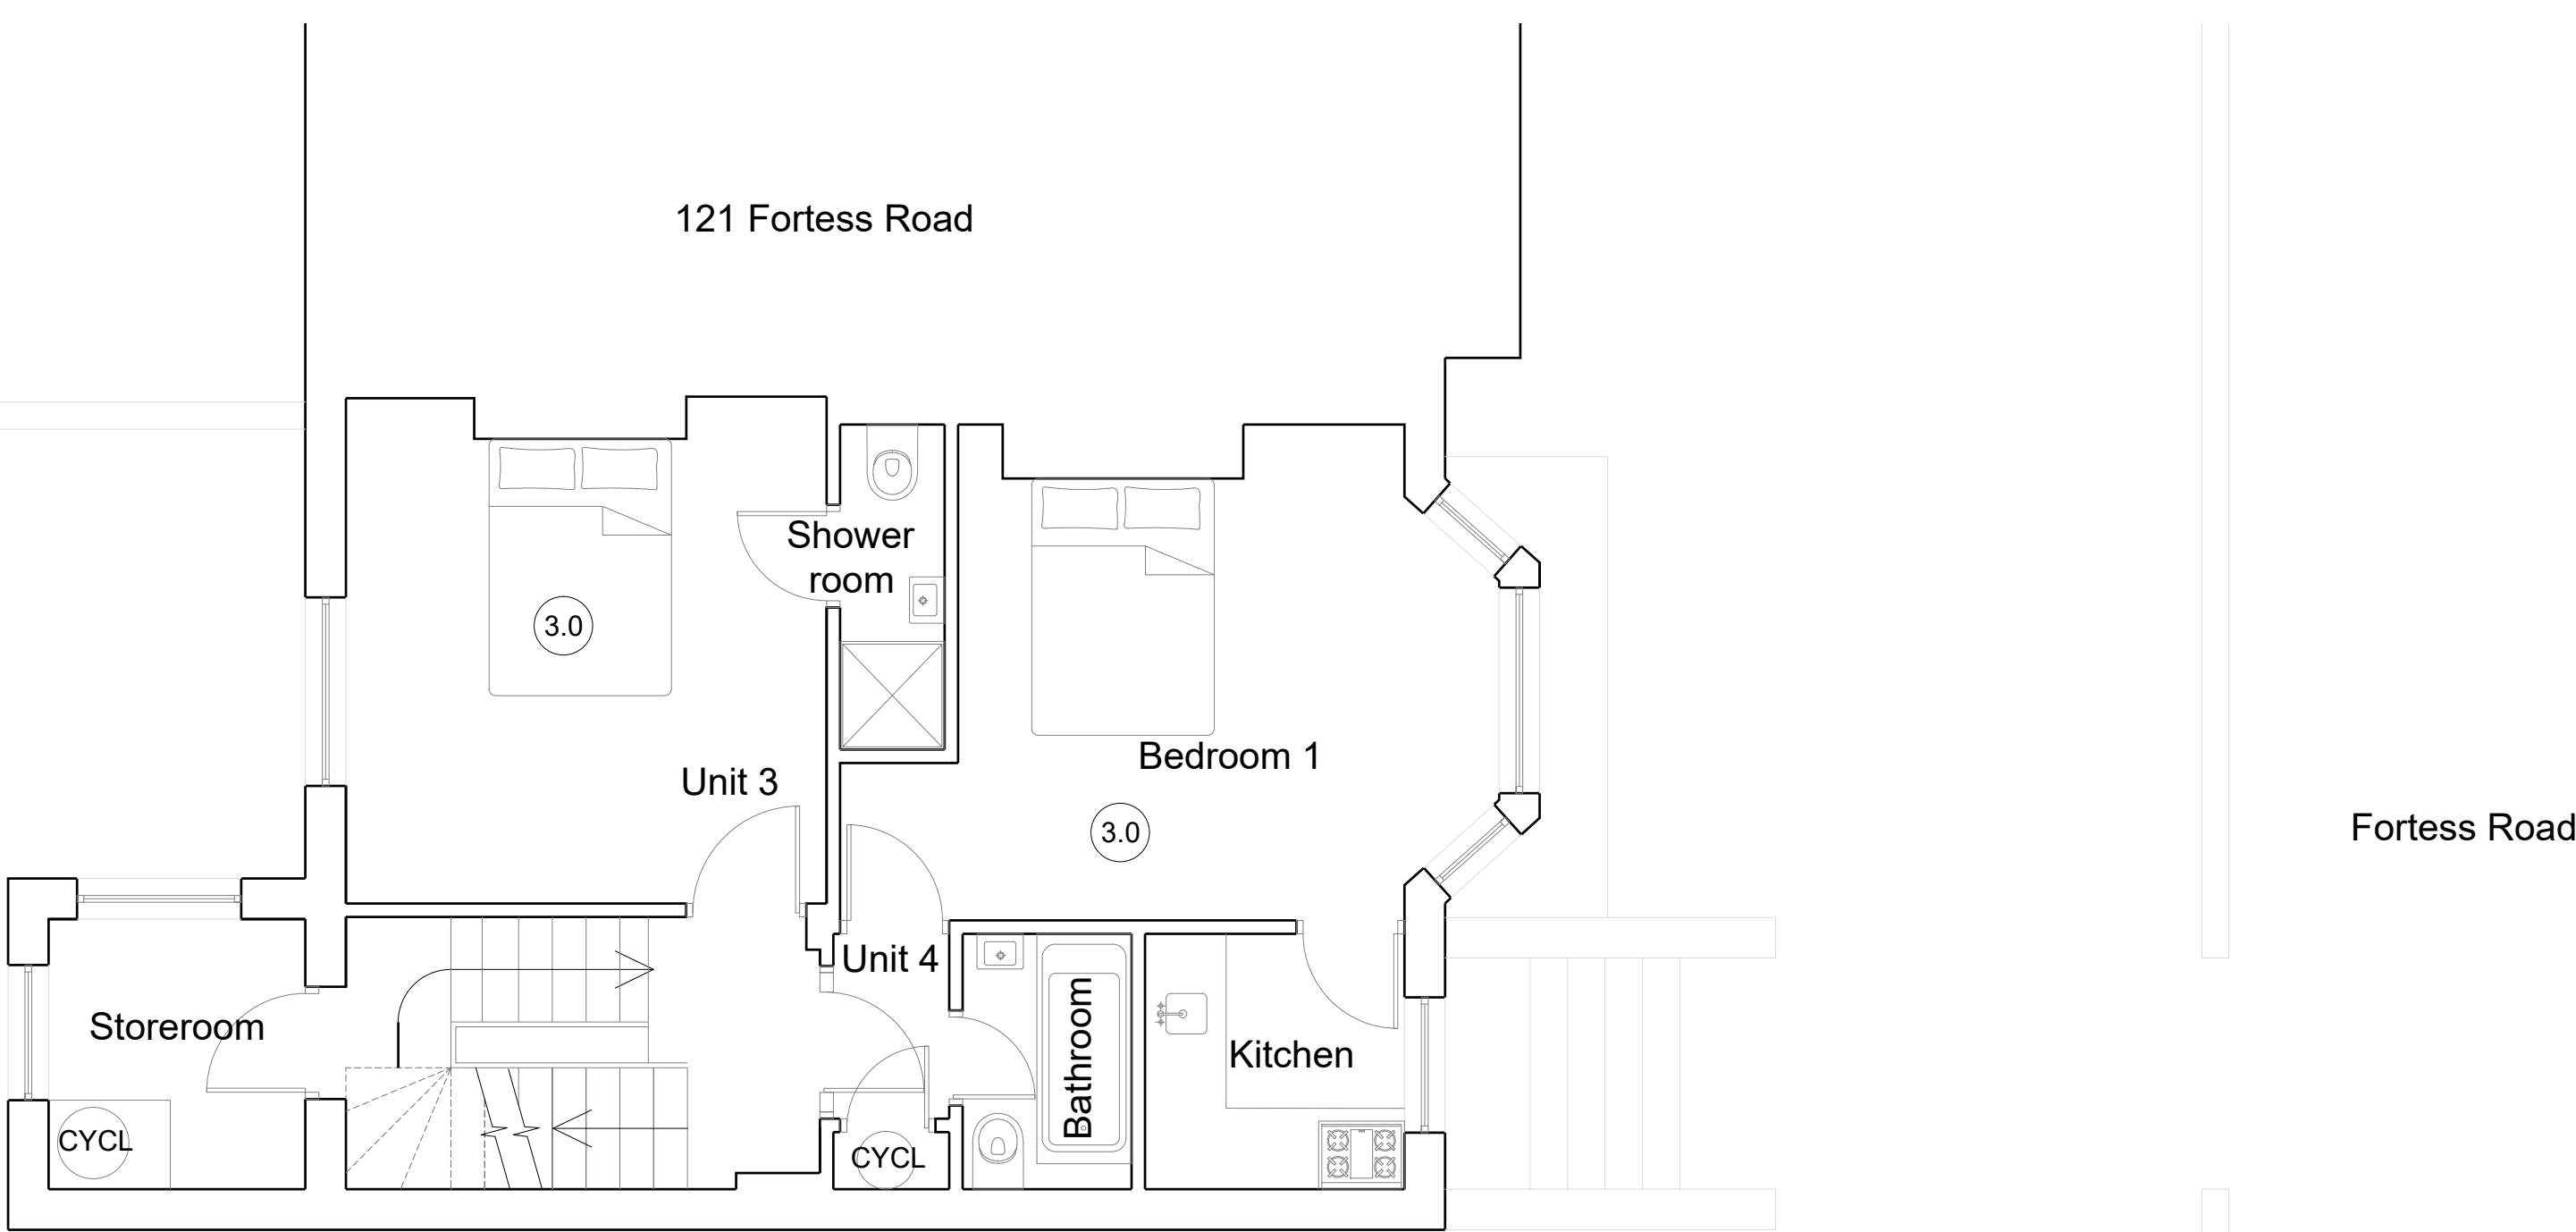

BOWEN
ARCHITECTS
26 STORE STREET
LONDON WC1E 7BT
020 7625 5373 07831105360
projects@bowenarchitects.co.uk

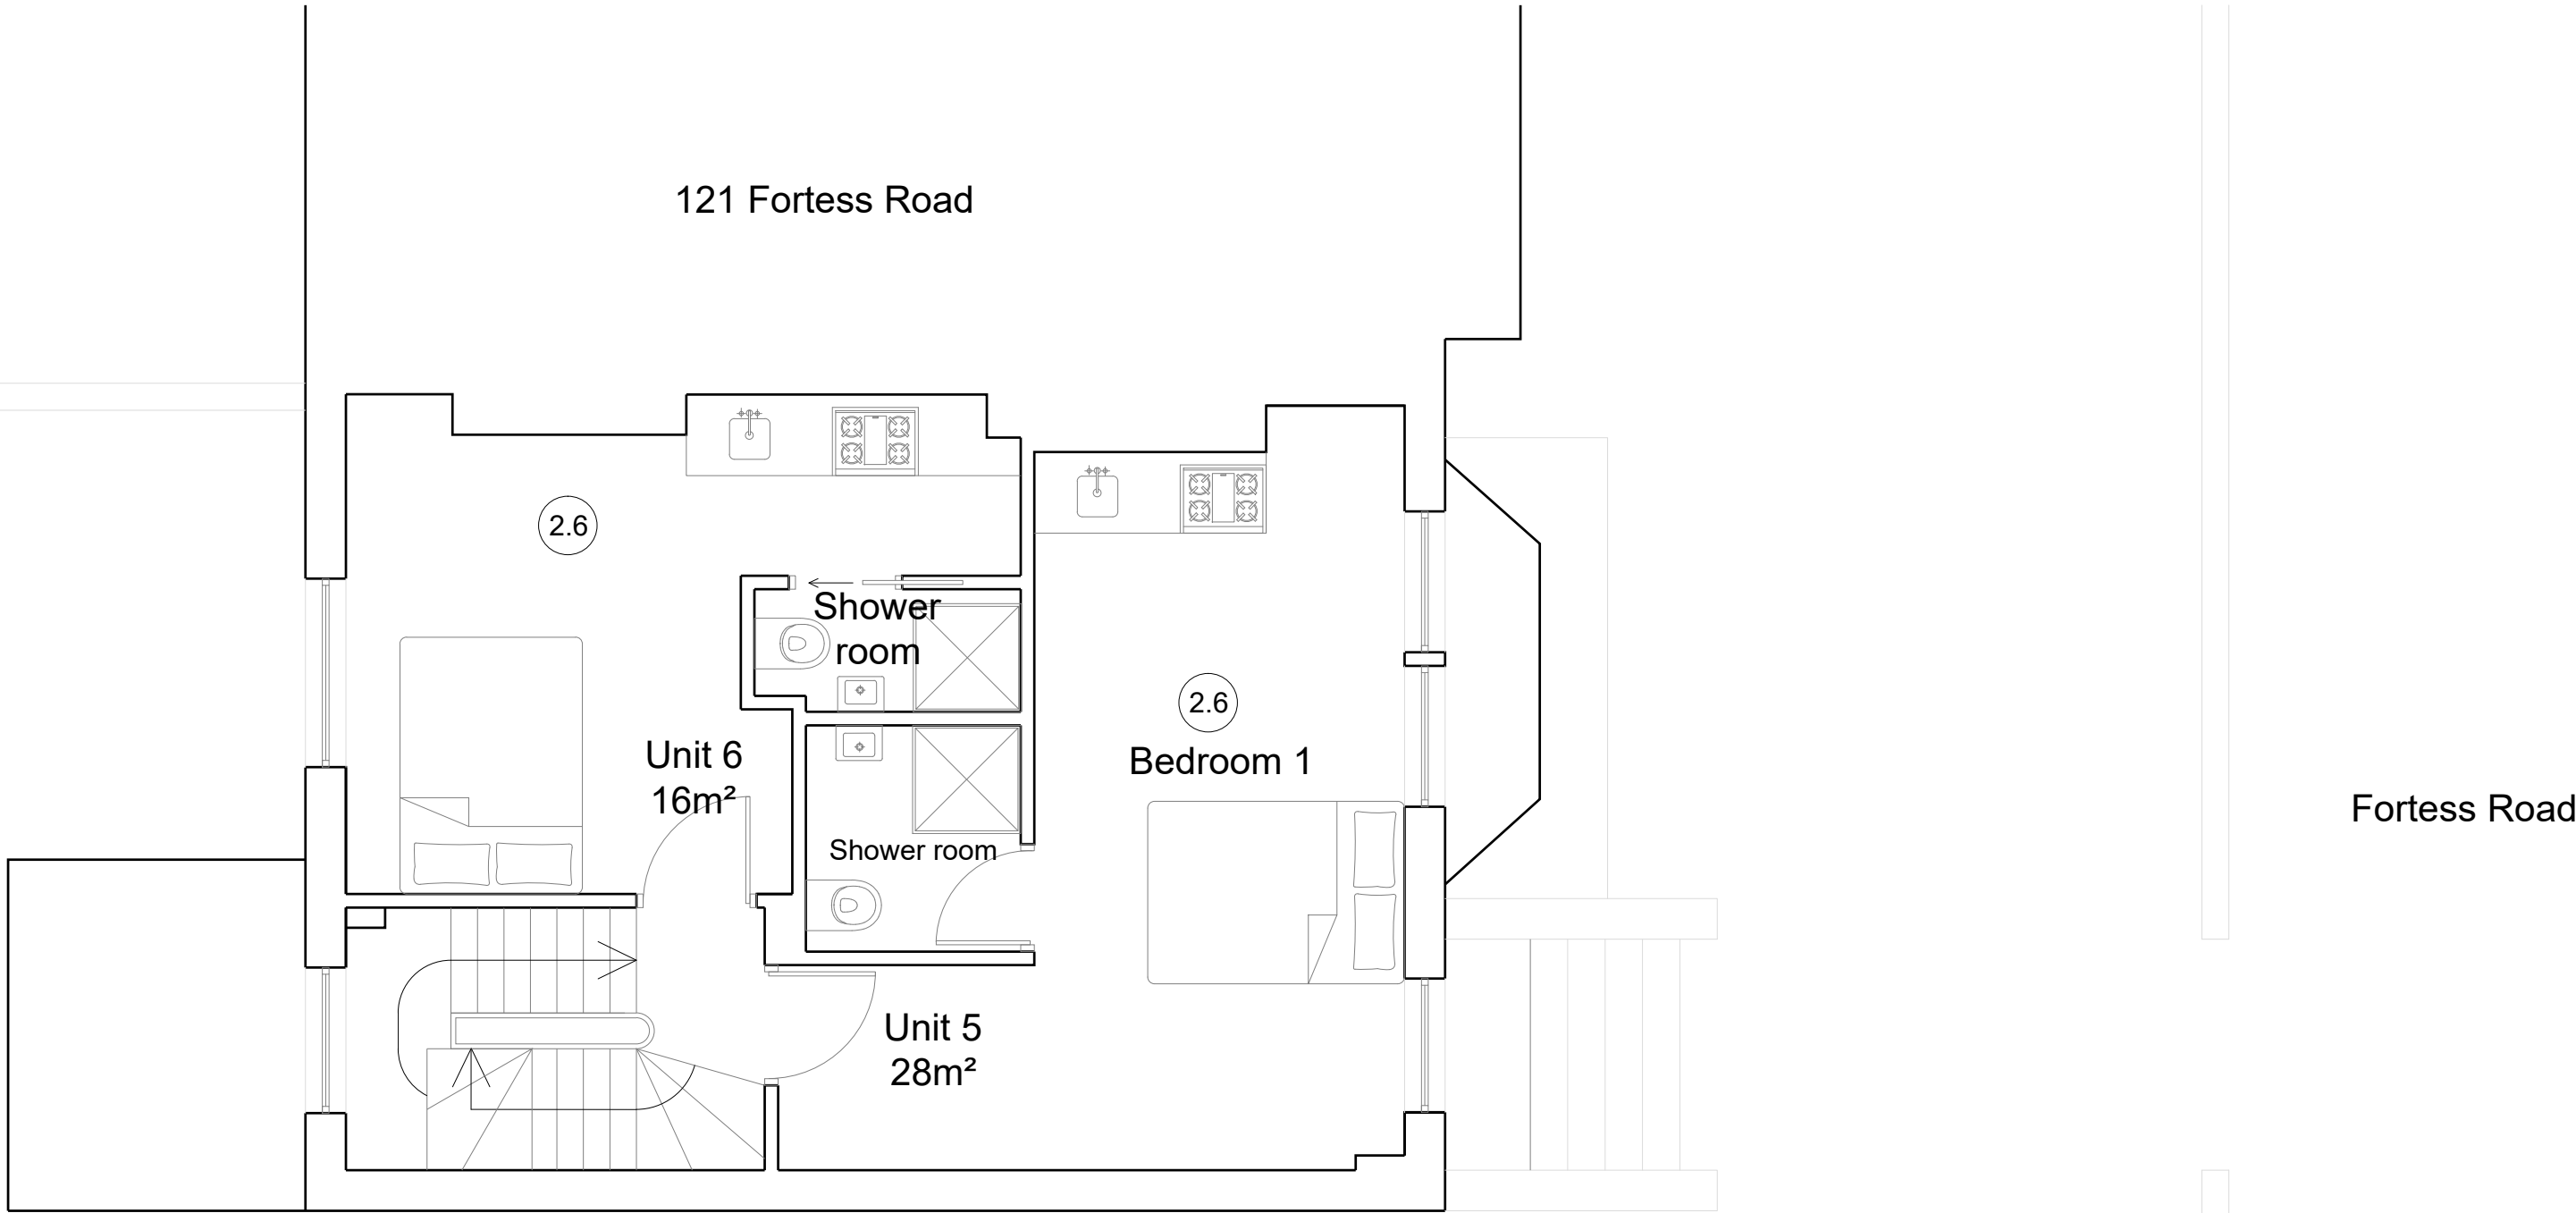


1st Floor Plan 1:50 @A1




2nd Floor Plan 1:50 @A1

<div>© Christopher Bowen</div> <div>This drawing and any design hereon is the copyright of the Consultants and must not be reproduced without their written consent. All drawings remain the property of the Consultants. Figured dimension only to be taken from this drawing. All dimensions to be checked on site. Consultants to be informed immediately of any discrepancies before work proceeds.</div>	<div>Scale</div> <div></div>	<div>North</div> <div></div>	<div>Rev</div>	<div>Date</div>	<div>Detail</div>	<div>Client</div> <div>DAWNELIA PROPERTIES LIMITED</div>			<div>BOWEN</div> <div>ARCHITECTS</div> <div>26 STORE STREET</div> <div>LONDON WC1E 7BT</div> <div>020 7625 5373 07831105360</div> <div>projects@bowenarchitects.co.uk</div>			
	<div>Key</div>						<div>Project Title</div> <div>119 , Fortress Road</div>					
							<div>Title</div> <div>Existing Plans</div>					
							<div>Drawn by</div> <div>JG</div>			<div>Drawing No.</div>		
				<div>Date</div> <div>15.07.21</div>	<div>Rev</div>	<div>Scale</div> <div>1:50 @A1</div>	<div>1982.EX.02</div>					

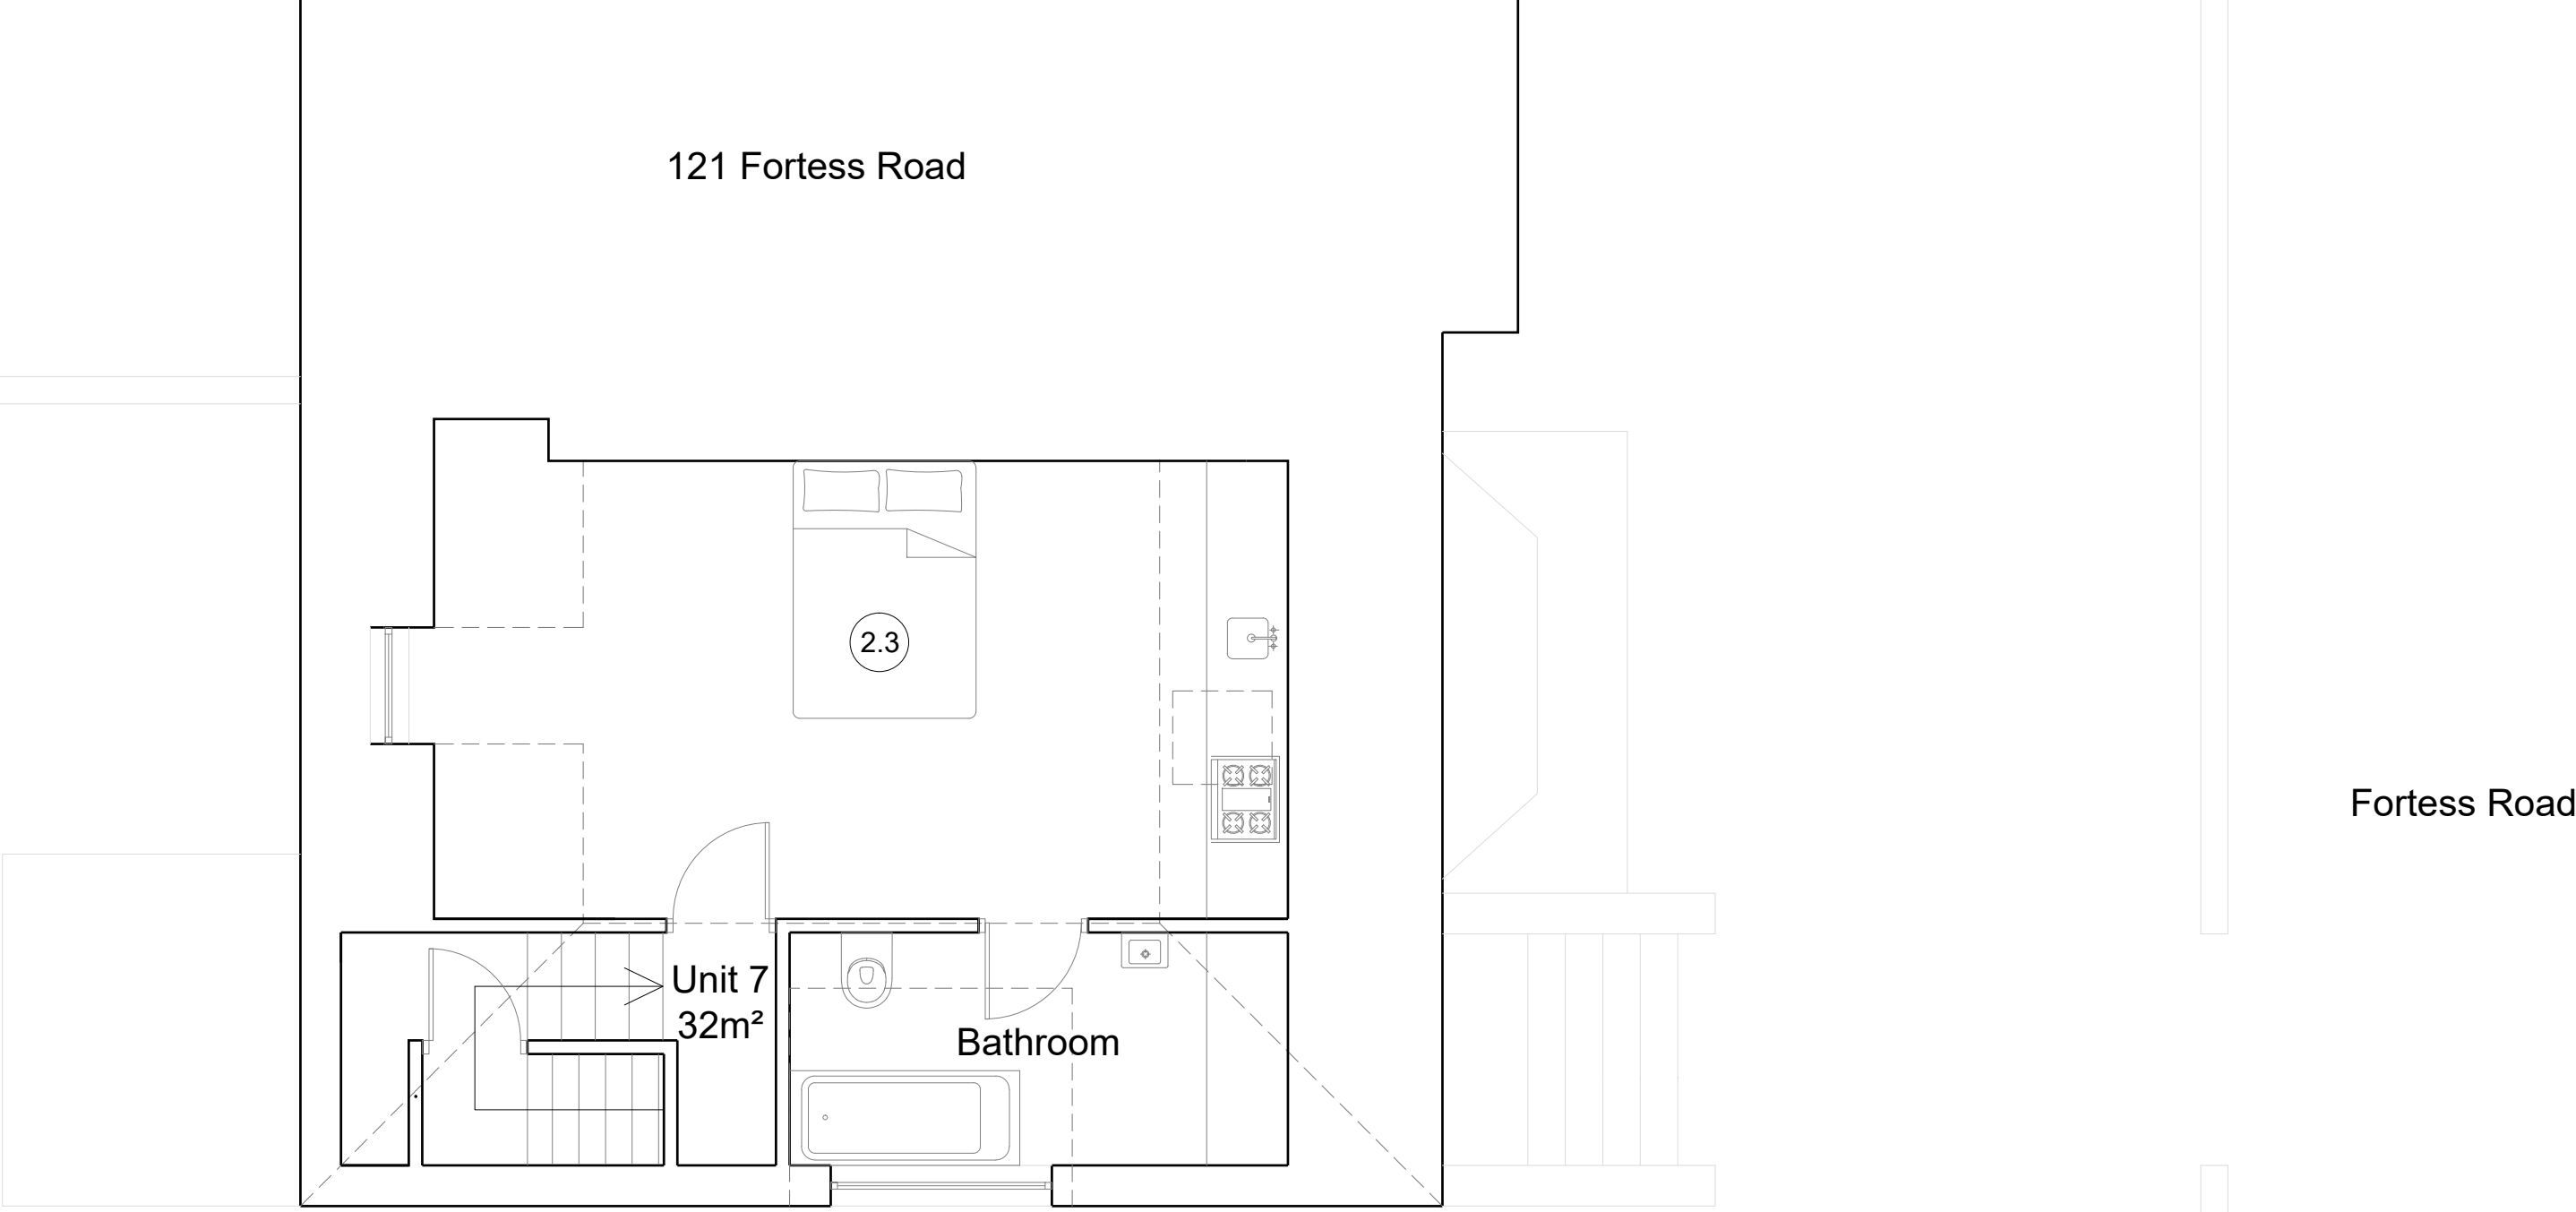

3rd Floor Plan 1:50 @A1

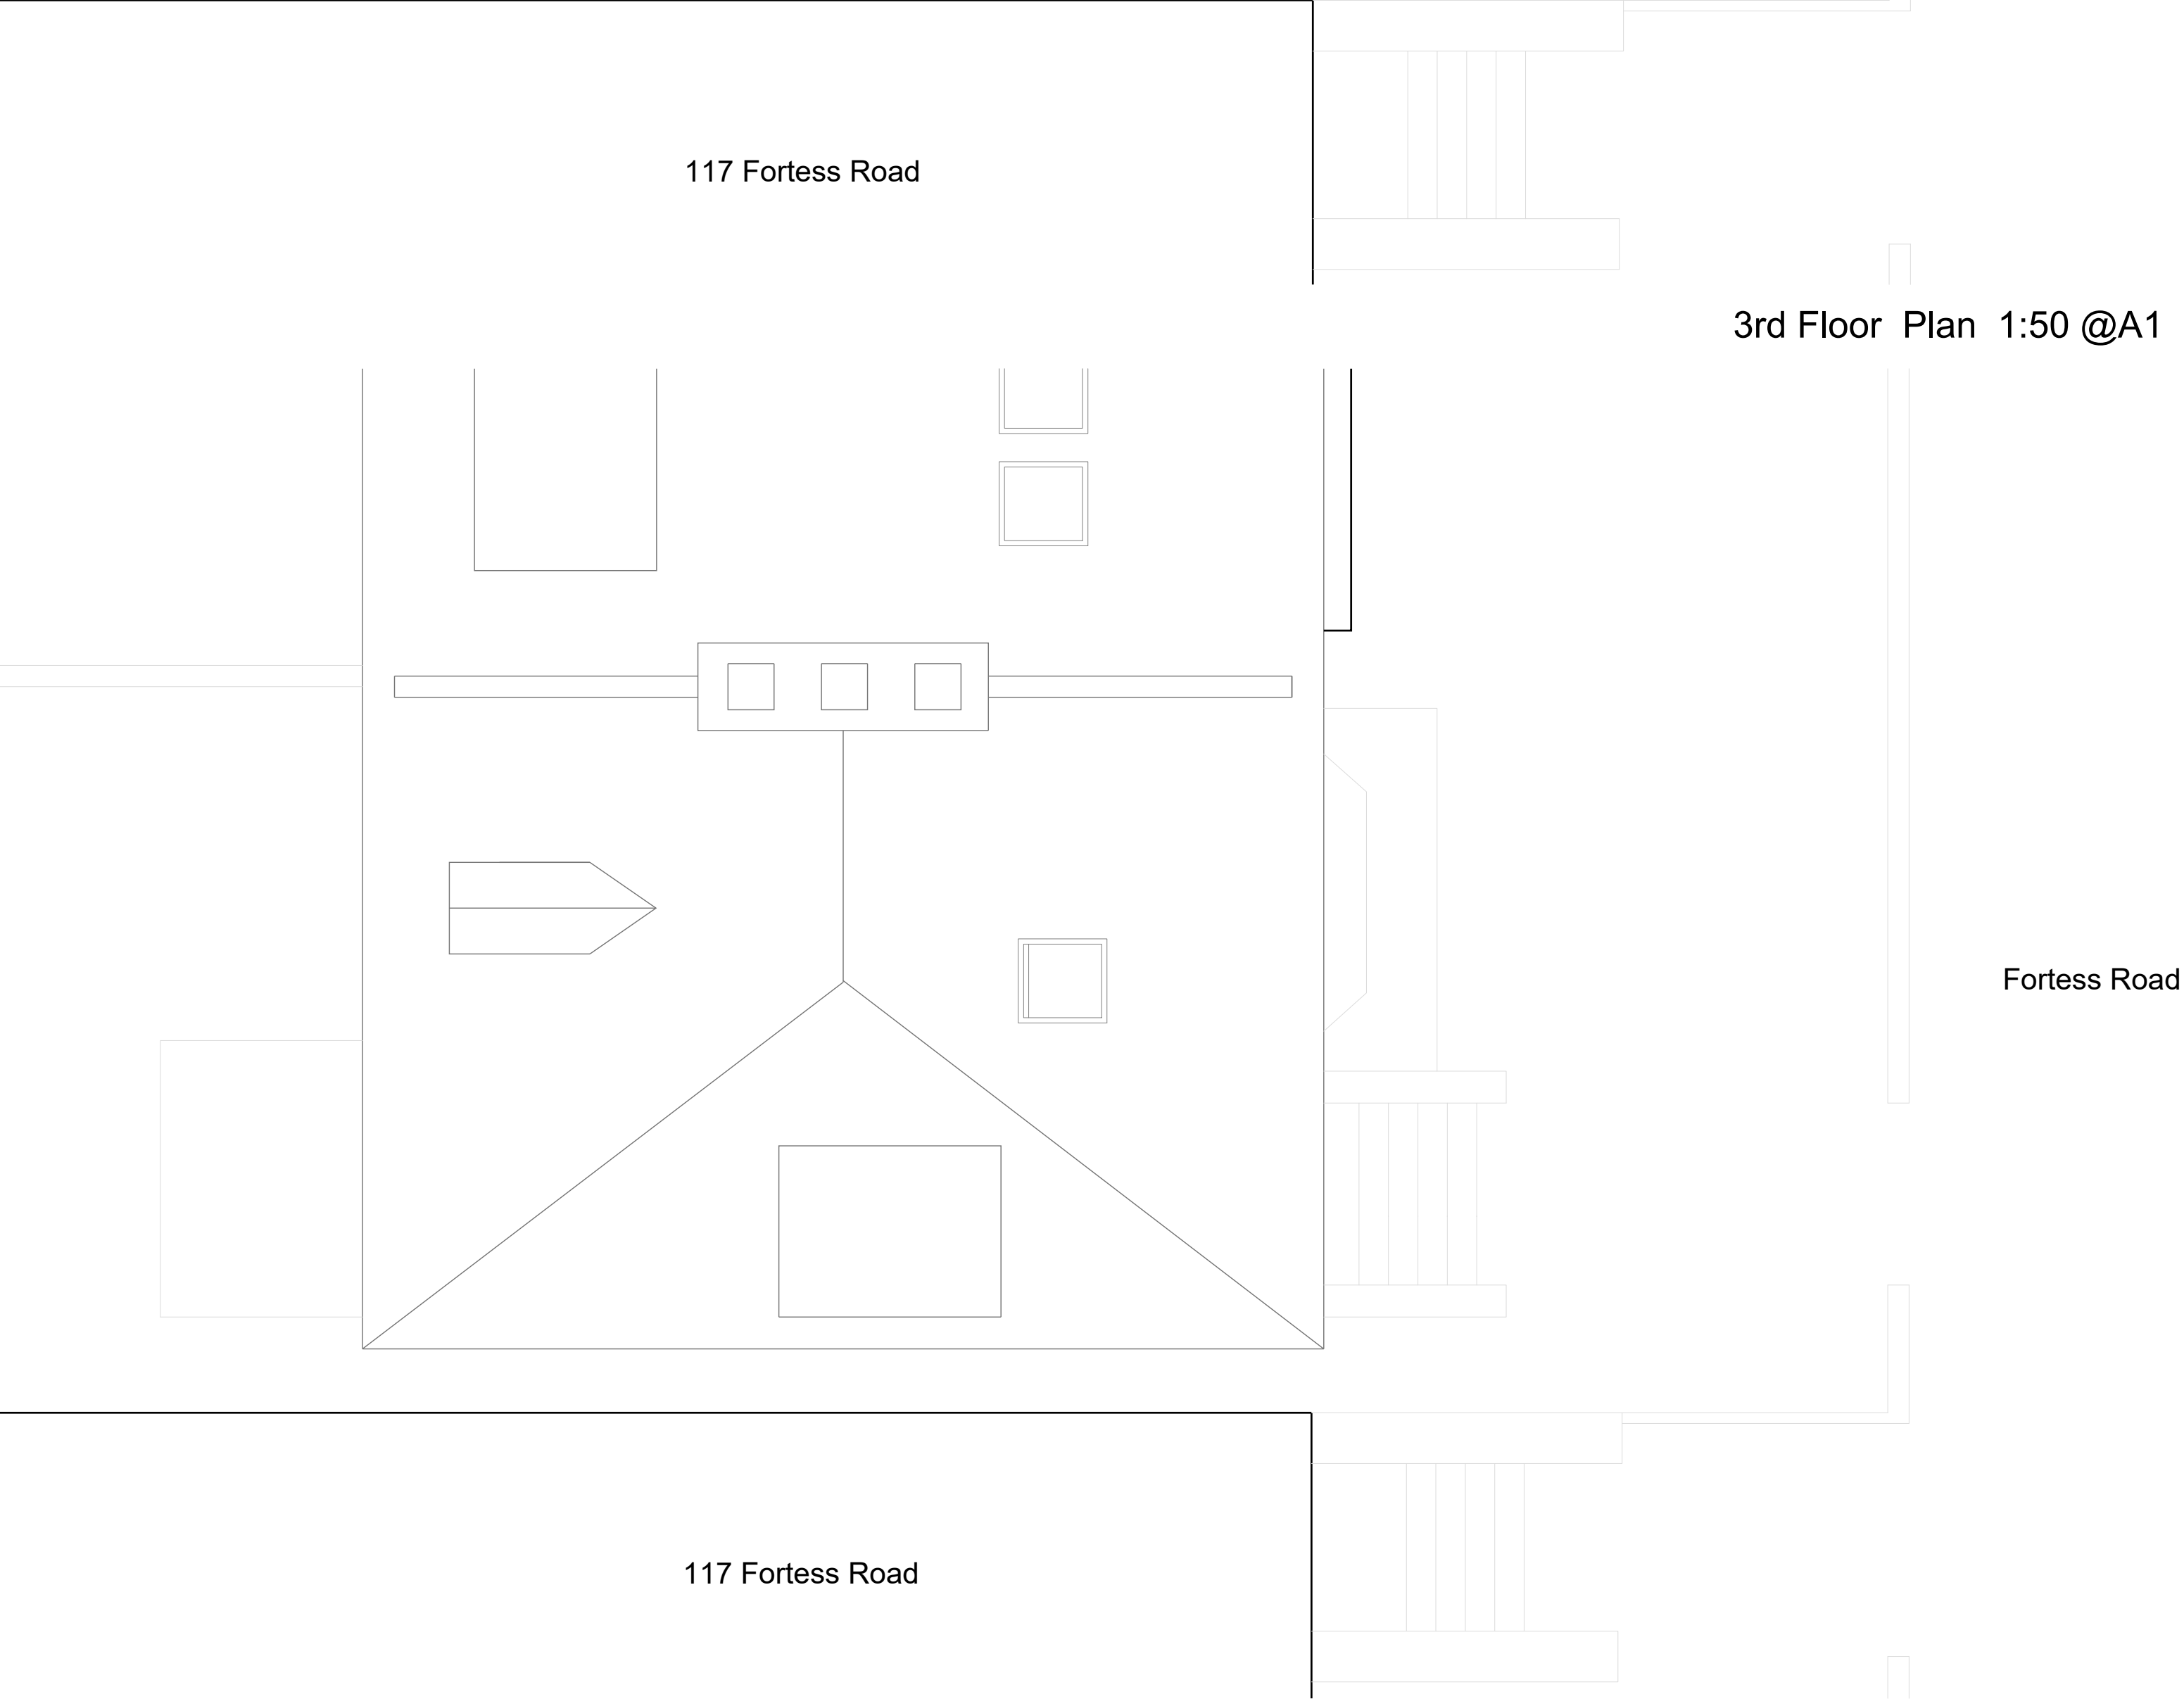


Roof Plan 1:50 @A1

<div>© Christopher Bowen</div> <div>This drawing and any design hereon is the copyright of the Consultants and must not be reproduced without their written consent. All drawings remain the property of the Consultants. Figured dimension only to be taken from this drawing. All dimensions to be checked on site. Consultants to be informed immediately of any discrepancies before work proceeds.</div>	Scale	<div><div>1:50</div><div>m</div><div><div></div><div>0</div><div>1</div><div>2</div></div></div>	<div>North</div> <div><div></div></div>	Rev	Date	Detail		ClientDAWNELIA PROPERTIES LIMITED		<div>BOWEN</div> <div>ARCHITECTS</div> <div>26 STORE STREET</div> <div>LONDON WC1E 7BT</div> <div>020 7625 537307831105360</div> <div>projects@bowenarchitects.co.uk</div>
	Key					Project Title119 , Fortress Road				
						TitleExisting Plans				
				Drawn byJG		Drawing No.				
				Date15.07.21	Rev	Scale1:50 @A1	1982.EX.03			



© Christopher Bowen
This drawing and any design hereon is the copyright of the Consultants and must not be reproduced without their written consent. All drawings remain the property of the Consultants. Figured dimension only to be taken from this drawing. All dimensions to be checked on site. Consultants to be informed immediately of any discrepancies before work proceeds.

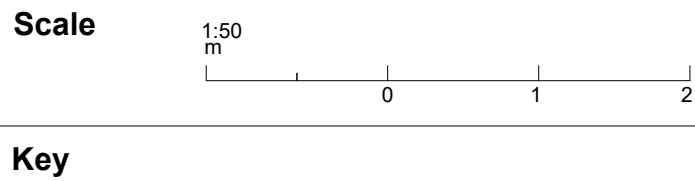

Key

North

Rev	Date	Detail

Client		DAWNELIA PROPERTIES LIMITED	
Project Title		119 , Fortress Road	
Title		Existing Section AA	
Drawn by		JG	Drawing No.
Date	Rev	Scale	1982.EX.04
15.07.21		1:50 @A1	

BOWEN
ARCHITECTS
26 STORE STREET
LONDON WC1E 7BT
020 7625 5373 07831105360
projects@bowenarchitects.co.uk



<div>© Christopher Bowen</div> <div>This drawing and any design hereon is the copyright of the Consultants and must not be reproduced without their written consent. All drawings remain the property of the Consultants. Figured dimension only to be taken from this drawing. All dimensions to be checked on site. Consultants to be informed immediately of any discrepancies before work proceeds.</div>	<div>Scale</div> <div><div>1:50</div><div>m</div><div>012</div></div>	<div>North</div>	<div>Rev</div>	<div>Date</div>	<div>Detail</div>	<div>Client</div> <div>DAWNELIA PROPERTIES LIMITED</div>			
	<div>Key</div>					<div>Project Title</div> <div>119 , Fortress Road</div>			
						<div>Title</div> <div>Existing Section BB</div>			
						<div>Drawn by</div> <div>JG</div>	<div>Drawing No.</div> <div>1982.EX.05</div>		
						<div>Date</div> <div>15.07.21</div>	<div>Rev</div>	<div>Scale</div> <div>1:50 @A1</div>	

BOWEN

ARCHITECTS

26 STORE STREET

LONDON WC1E 7BT

020 7625 5373 07831105360

projects@bowenarchitects.co.uk

BOWEN

ARCHITECTS

26 STORE STREET

LONDON WC1E 7BT

020 7625 5373 07831105360

projects@bowenarchitects.co.uk



© Christopher Bowen
This drawing and any design hereon is the copyright of the Consultants and must not be reproduced without their written consent. All drawings remain the property of the Consultants. Figured dimension only to be taken from this drawing. All dimensions to be checked on site. Consultants to be informed immediately of any discrepancies before work proceeds.

Scale



Key

North

Rev

Date

Detail

Client

DAWNELIA PROPERTIES LIMITED

Project Title

119, Fortress Road

Title

Existing East Elevations

Drawn by

JG

Date

15.07.21

Rev

Scale

1:50 @A1


Drawing No.

1982.EX.06

BOWEN
ARCHITECTS
26 STORE STREET
LONDON WC1E 7BT
020 7625 5373 07831105360
projects@bowenarchitects.co.uk



© **Christopher Bowen**
This drawing and any design hereon is the copyright of the Consultants and must not be reproduced without their written consent. All drawings remain the property of the Consultants. Figured dimension only to be taken from this drawing. All dimensions to be checked on site. Consultants to be informed immediately of any discrepancies before work proceeds.

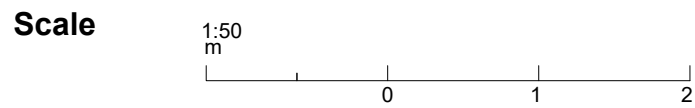

Key

North

Rev	Date	Detail

Client		DAWNELIA PROPERTIES LIMITED	
Project Title		119 , Fortess Road	
Title		Existing West Elevations	
Drawn by		JG	Drawing No. 1982.EX.07
Date	Rev	Scale	
15.07.21		1:50 @A1	

BOWEN
ARCHITECTS
26 STORE STREET
LONDON WC1E 7BT
020 7625 5373 07831105360
projects@bowenarchitects.co.uk



© **Christopher Bowen**
This drawing and any design hereon is the copyright of the Consultants and must not be reproduced without their written consent. All drawings remain the property of the Consultants. Figured dimension only to be taken from this drawing. All dimensions to be checked on site. Consultants to be informed immediately of any discrepancies before work proceeds.

Scale



Key

North

Rev

Date

Detail

Client

DAWNELIA PROPERTIES LIMITED

Project Title

119 , Fortress Road

Title

Existing South Elevations

Drawn by

JG

Date

15.07.21

Rev


Scale

1:50 @A1


Drawing No.

1982.EX.08

BOWEN
ARCHITECTS
26 STORE STREET
LONDON WC1E 7BT
020 7625 5373 07831105360
projects@bowenarchitects.co.uk

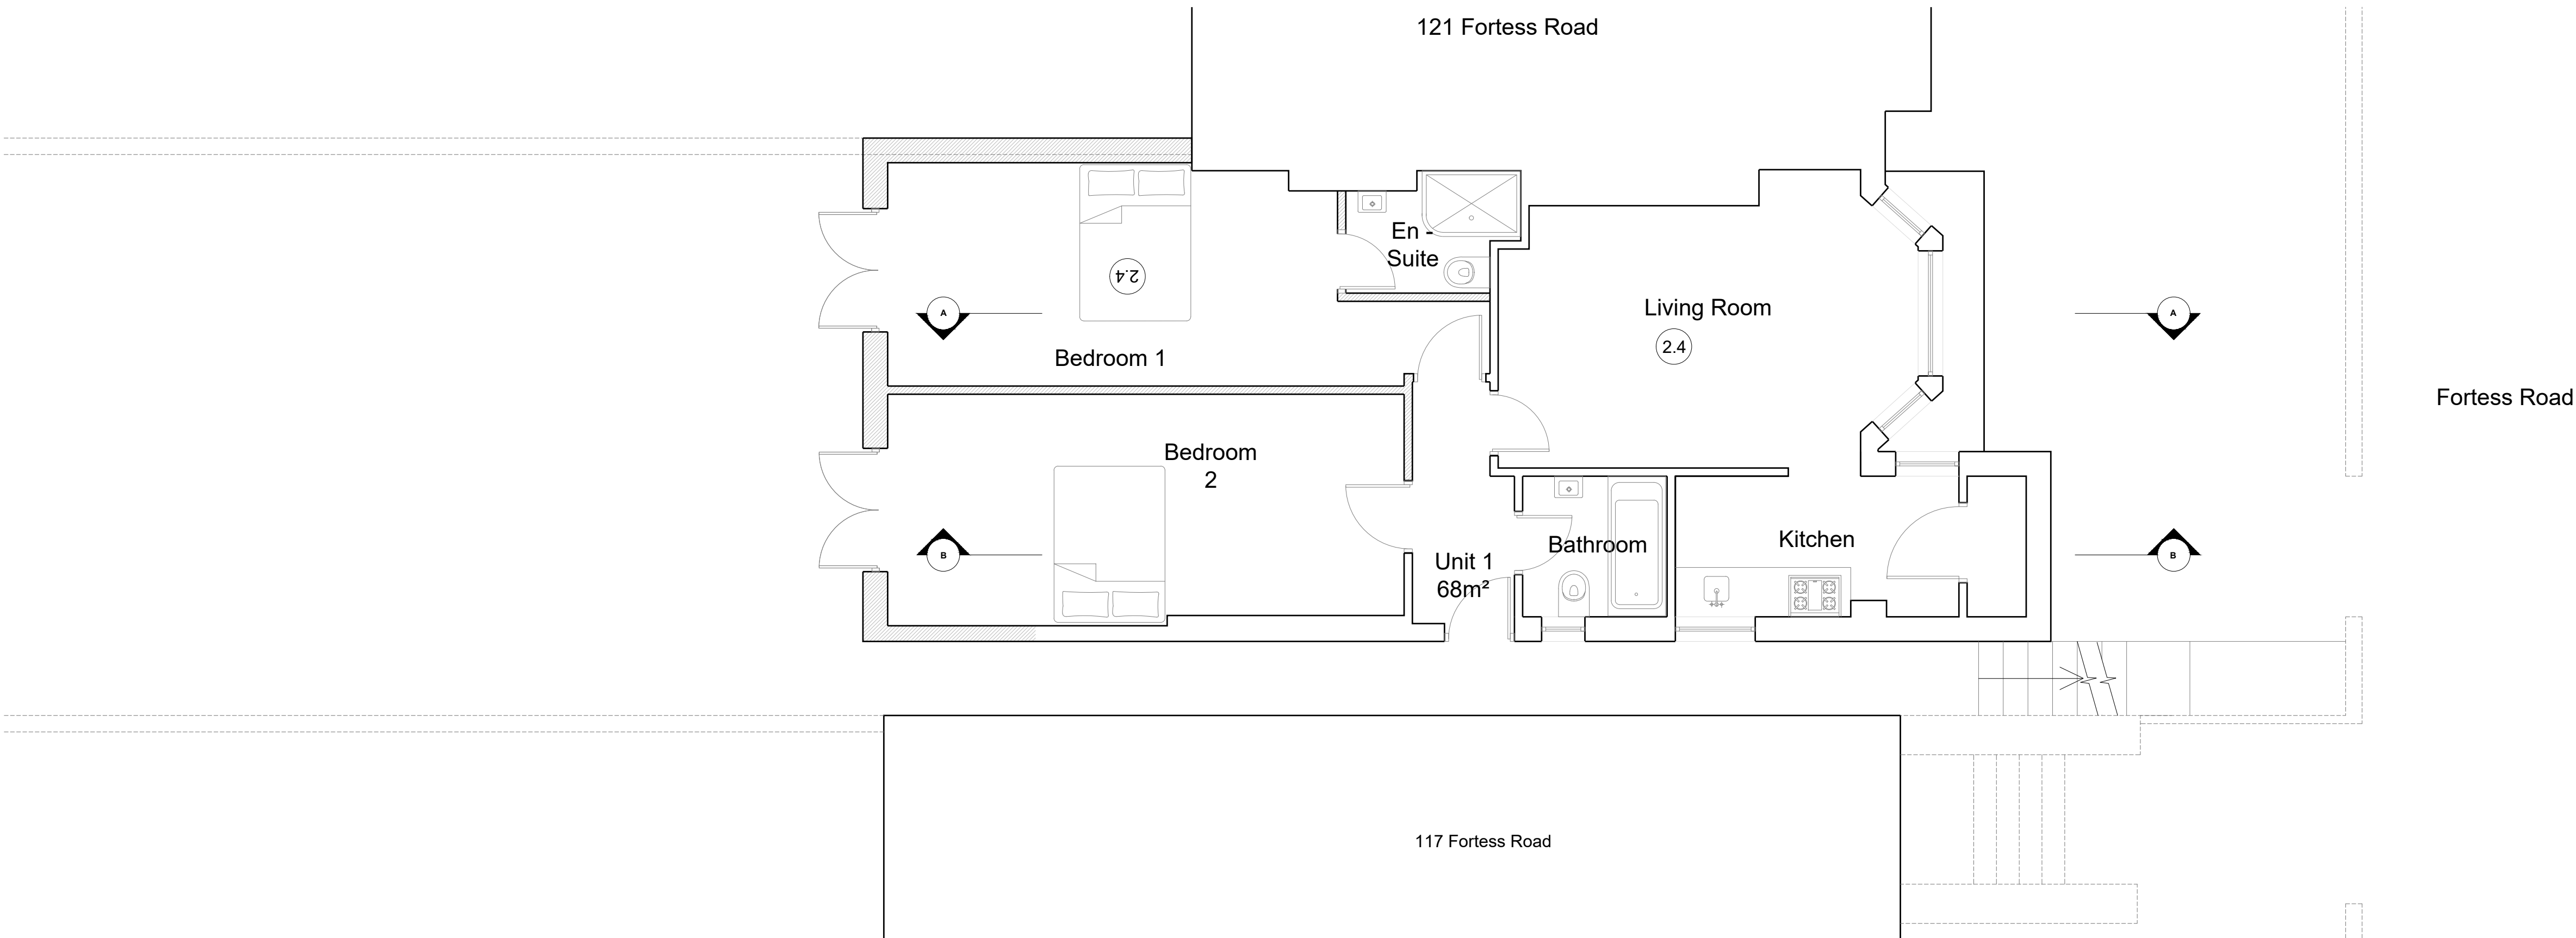


Proposed Basement Floor Plan
1:50 @A1

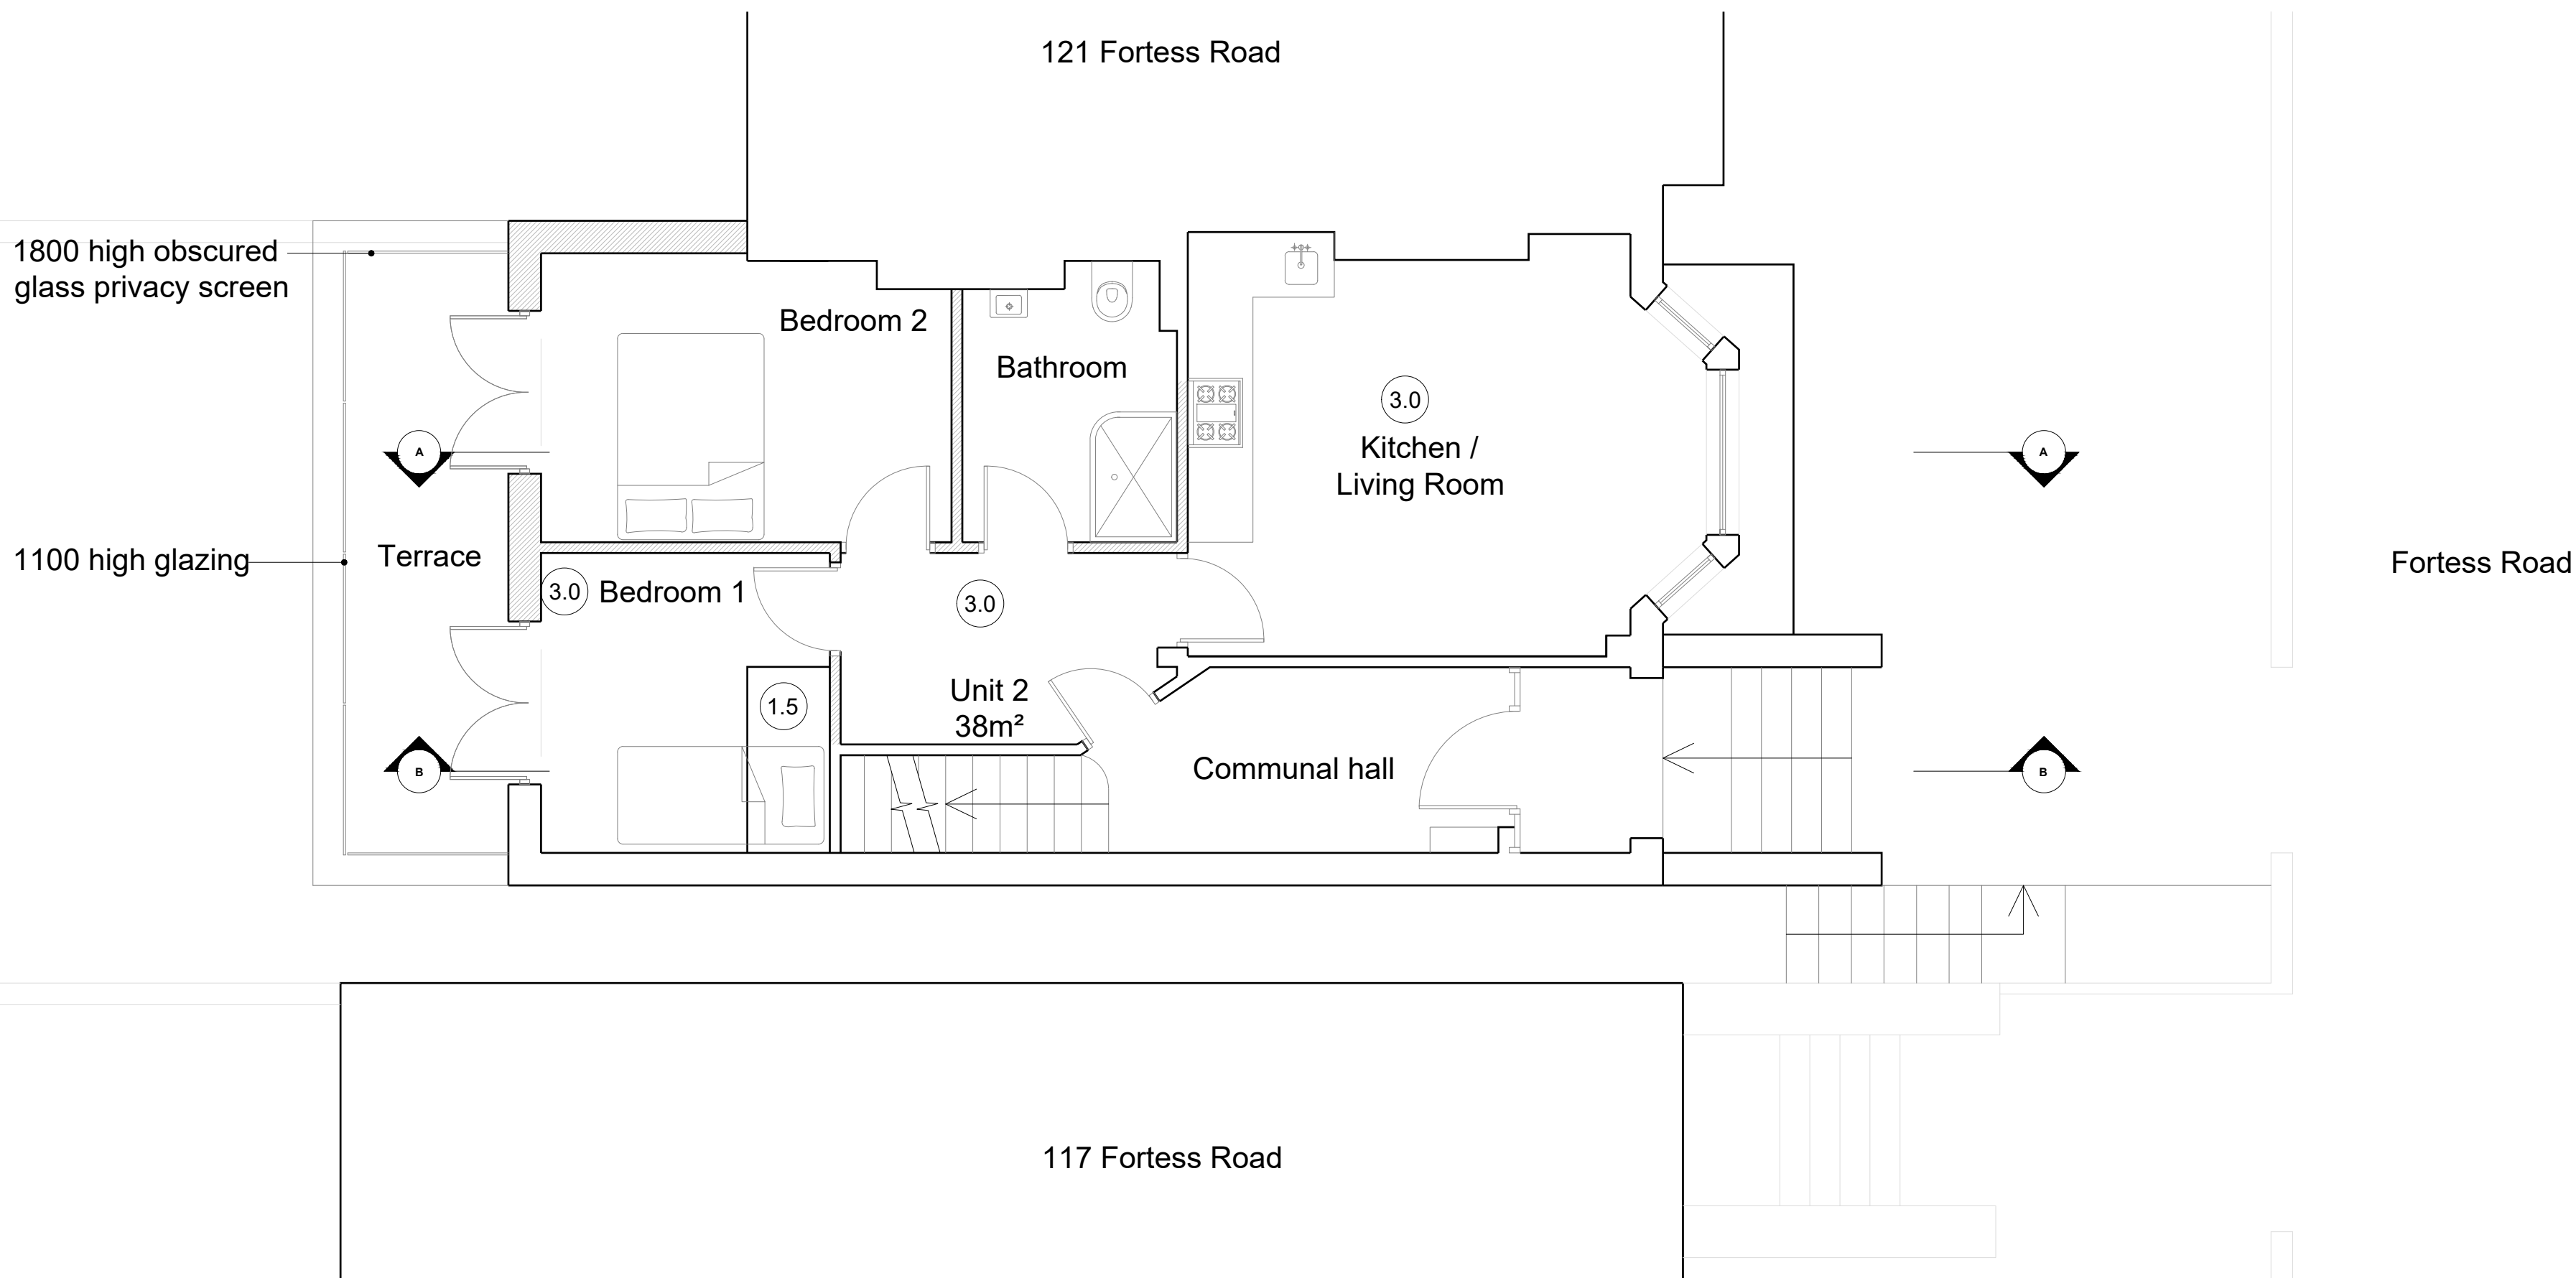


Proposed Ground Floor Plan
1:50 @A1

<div>© Christopher Bowen</div> <div>This drawing and any design hereon is the copyright of the Consultants and must not be reproduced without their written consent. All drawings remain the property of the Consultants. Figured dimension only to be taken from this drawing. All dimensions to be checked on site. Consultants to be informed immediately of any discrepancies before work proceeds.</div>	<div>Scale</div> <div><div>1:50</div><div>m</div><div><div></div><div>0</div><div>1</div><div>2</div></div></div>	<div>North</div> <div><div></div></div>	Rev	Date	Detail	ClientDAWNELIA PROPERTIES LIMITED		<div>BOWEN</div> <div>ARCHITECTS</div> <div>26 STORE STREET</div> <div>LONDON WC1E 7BT</div> <div>020 7625 5373 07831105360</div> <div>projects@bowenarchitects.co.uk</div>
	<div>Key</div>			Project Title119 , Fortress Road				
				TitleProposed Basement & Ground Floor Plans				
				Drawn byCW		Drawing No. 1982.PP.01		
				Date30.07.21	Rev		Scale1:50 @A1	


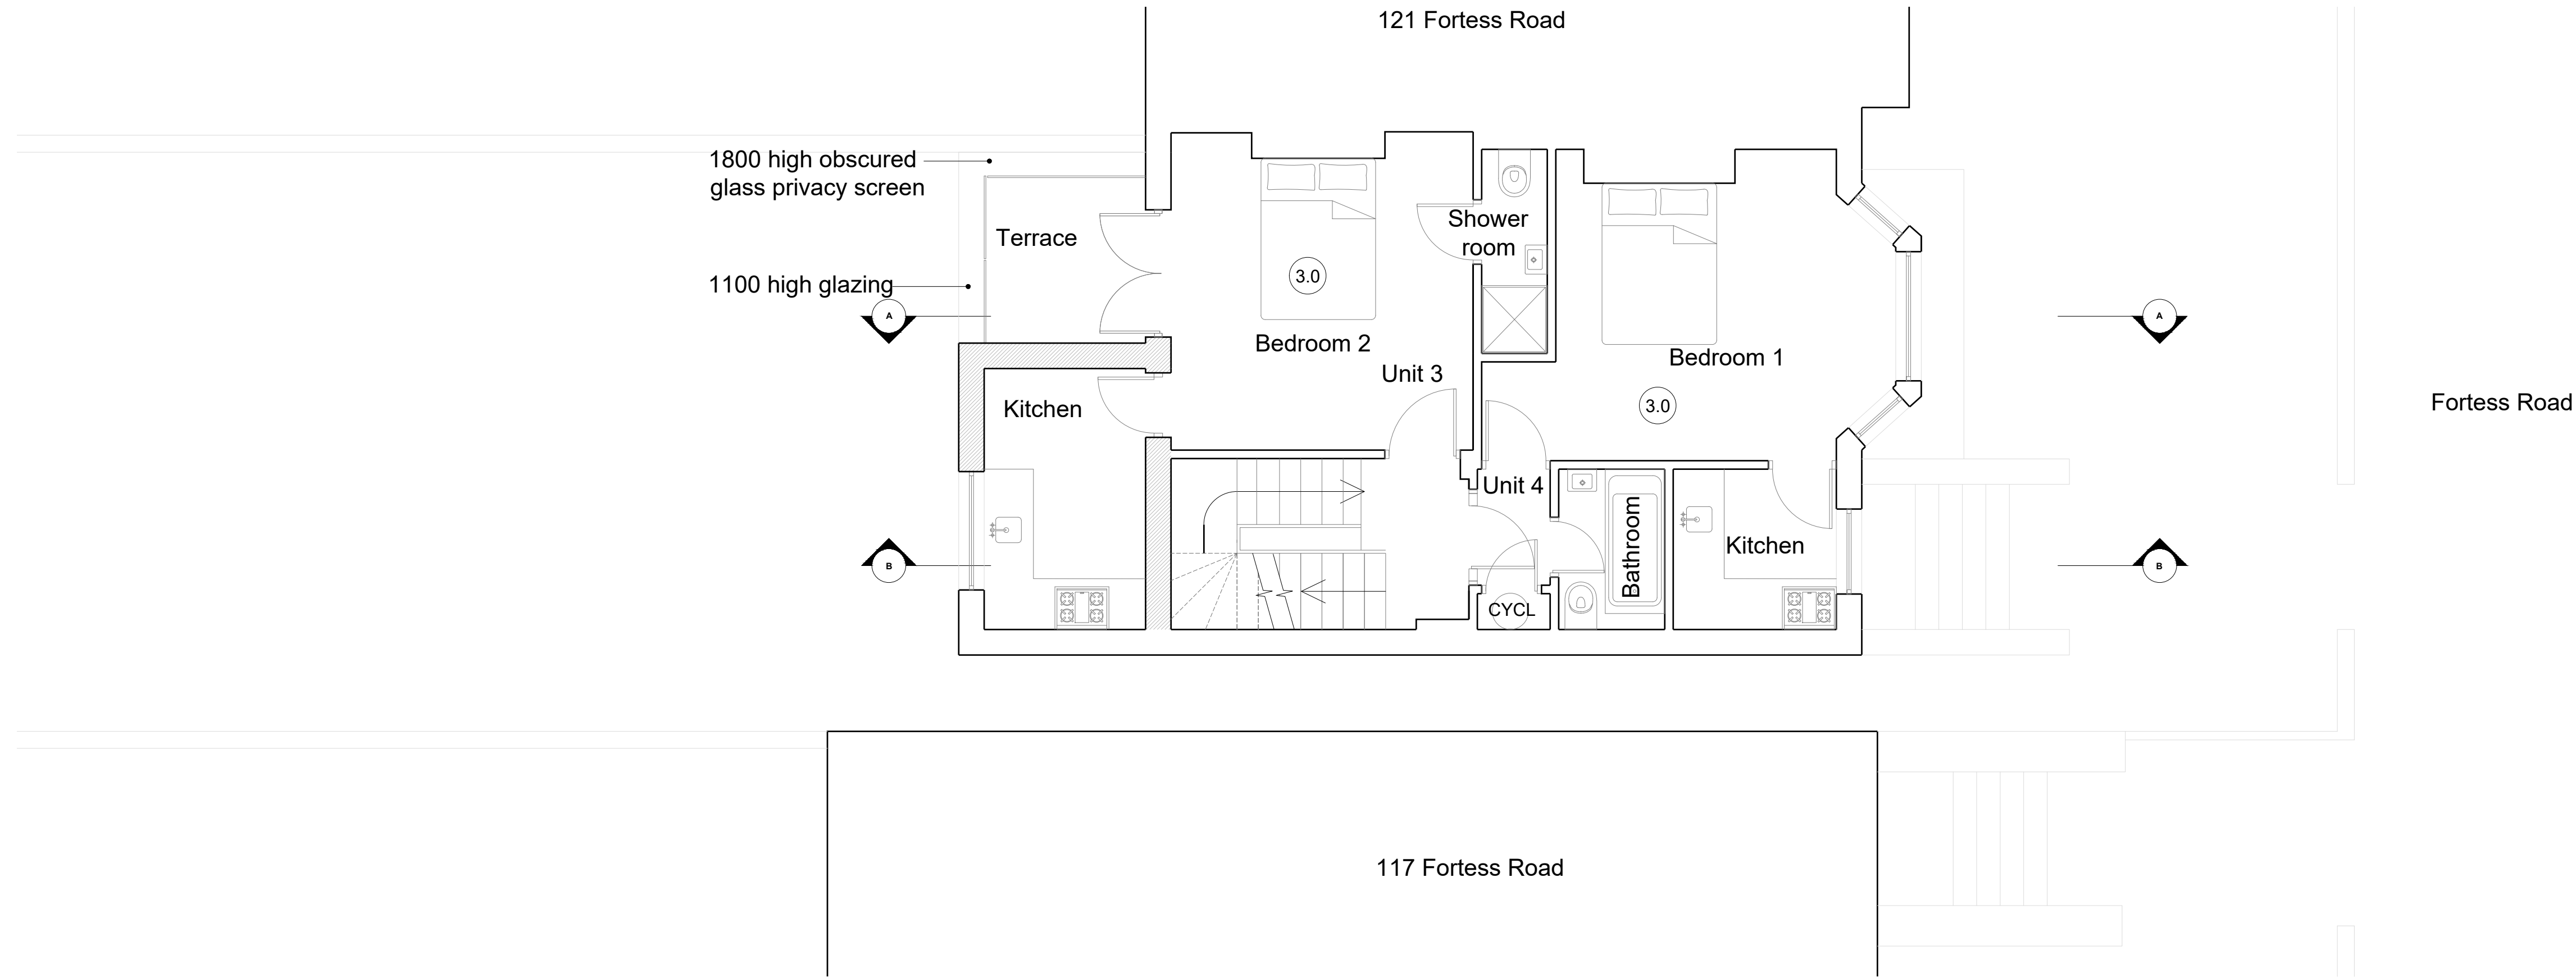


Proposed First Floor Plan
1:50 @A1

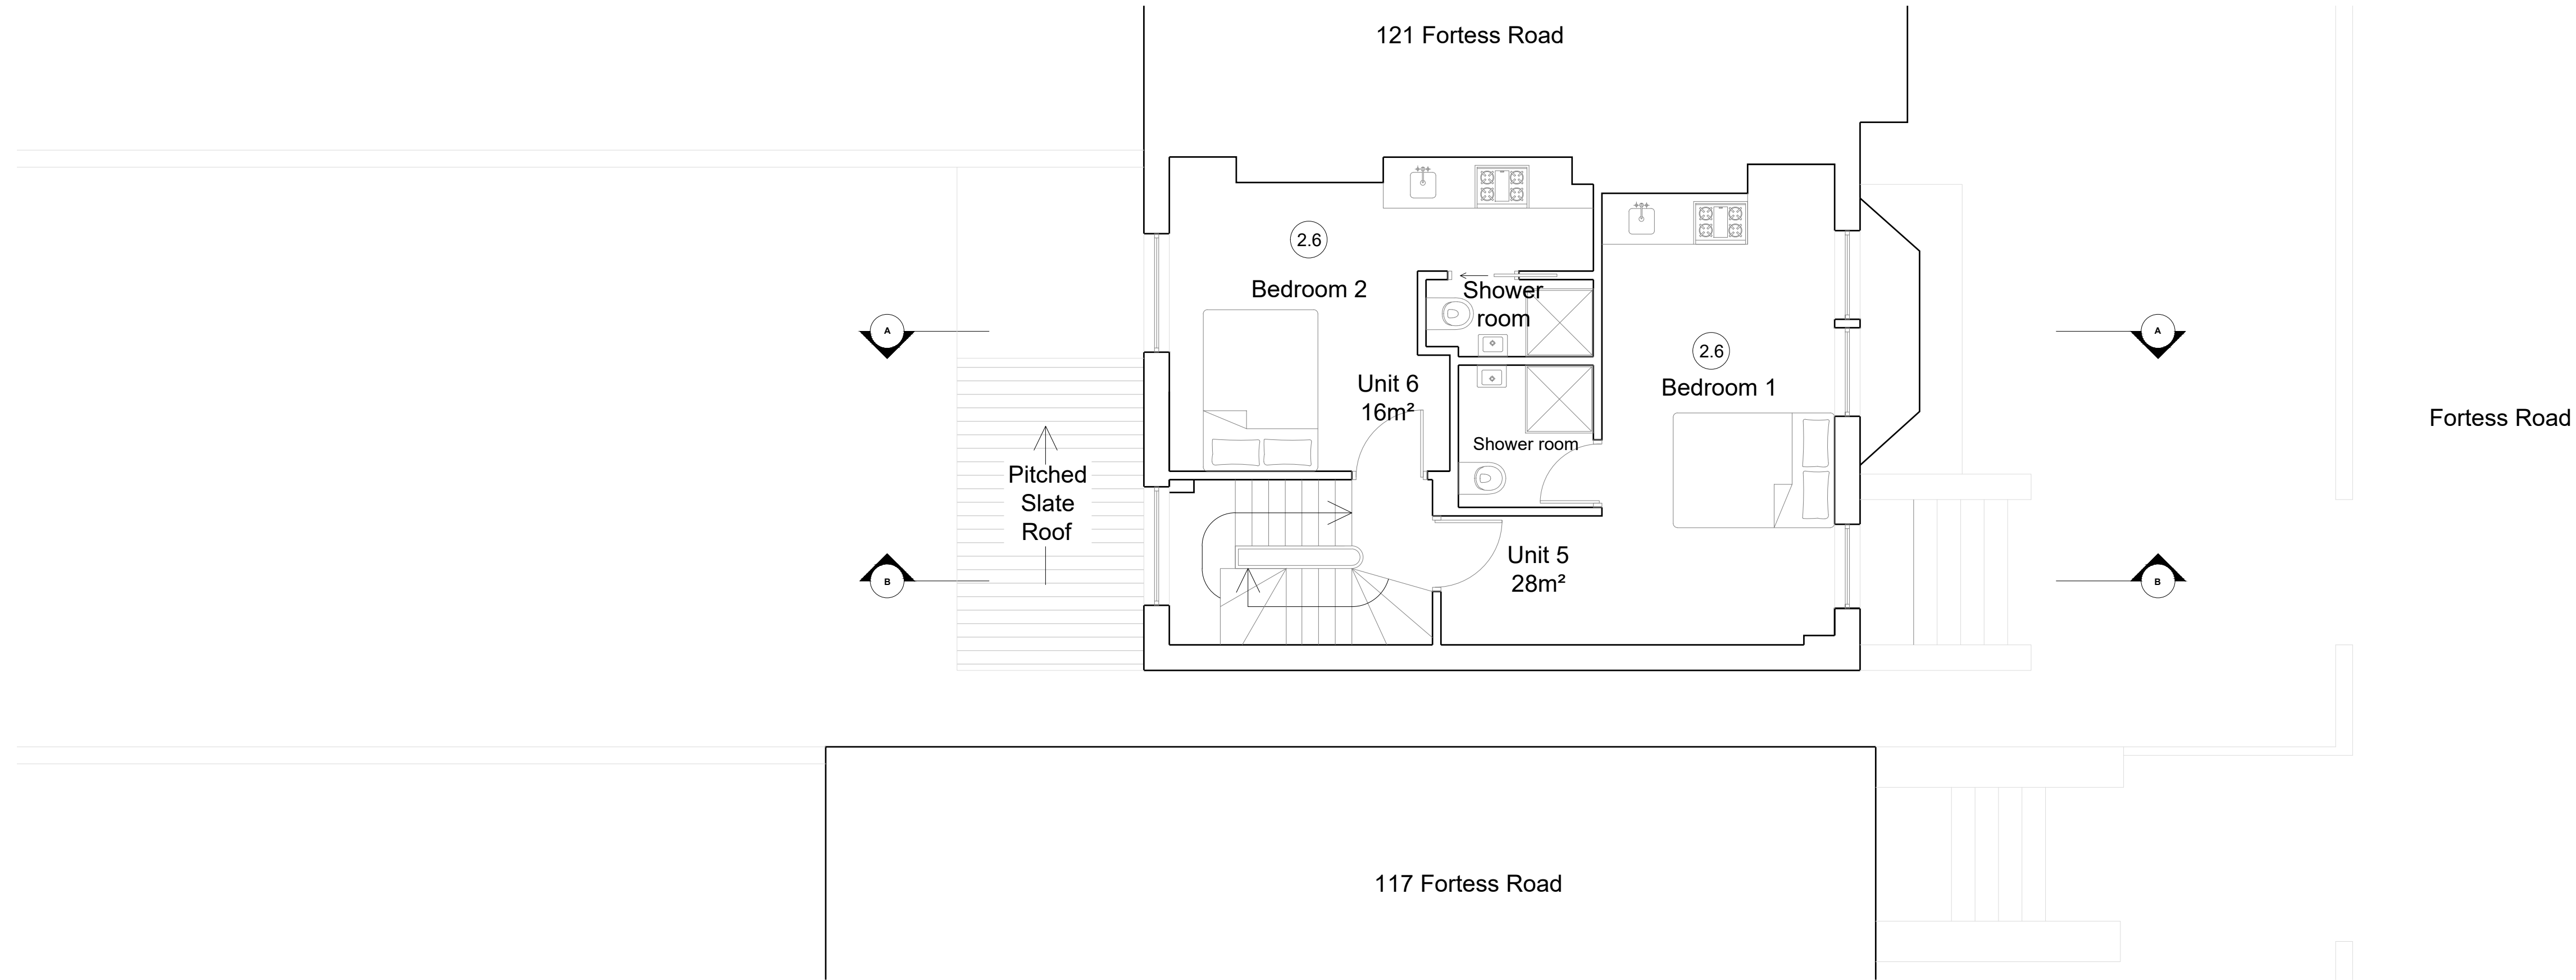

Proposed Second Floor Plan
1:50 @A1


© Christopher Bowen
This drawing and any design hereon is the copyright of the Consultants and must not be reproduced without their written consent. All drawings remain the property of the Consultants. Figured dimension only to be taken from this drawing. All dimensions to be checked on site. Consultants to be informed immediately of any discrepancies before work proceeds.

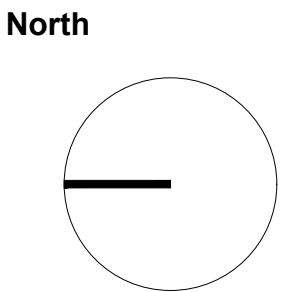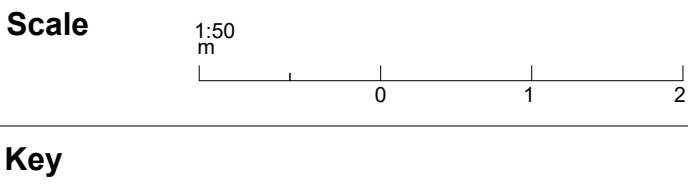


Rev	Date	Detail

Client DAWNELIA PROPERTIES LIMITED	
Project Title 119 , Fortress Road	
Title Proposed First & Second Floor Plans	
Drawn by CW	Drawing No.
Date 30.07.21	Rev -
Scale 1:50 @A1	1982.PP.02

BOWEN
ARCHITECTS
26 STORE STREET
LONDON WC1E 7BT
020 7625 5373 07831105360
projects@bowenarchitects.co.uk

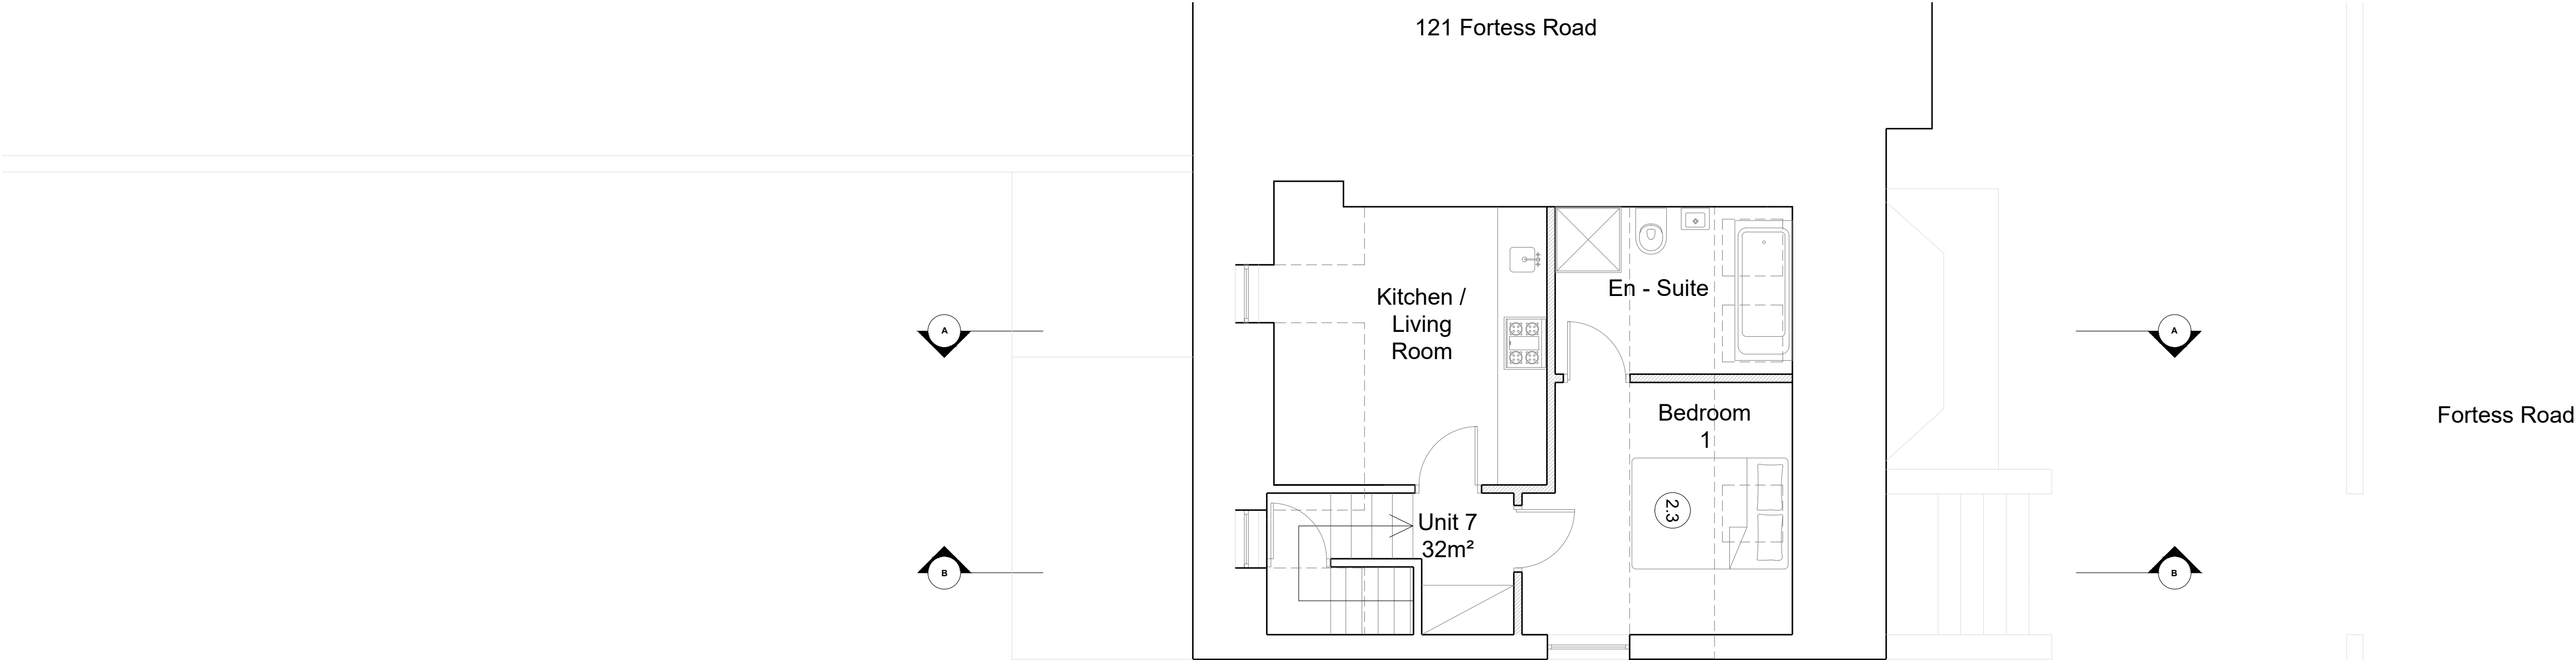


Proposed Third Floor Plan
1:50 @A1

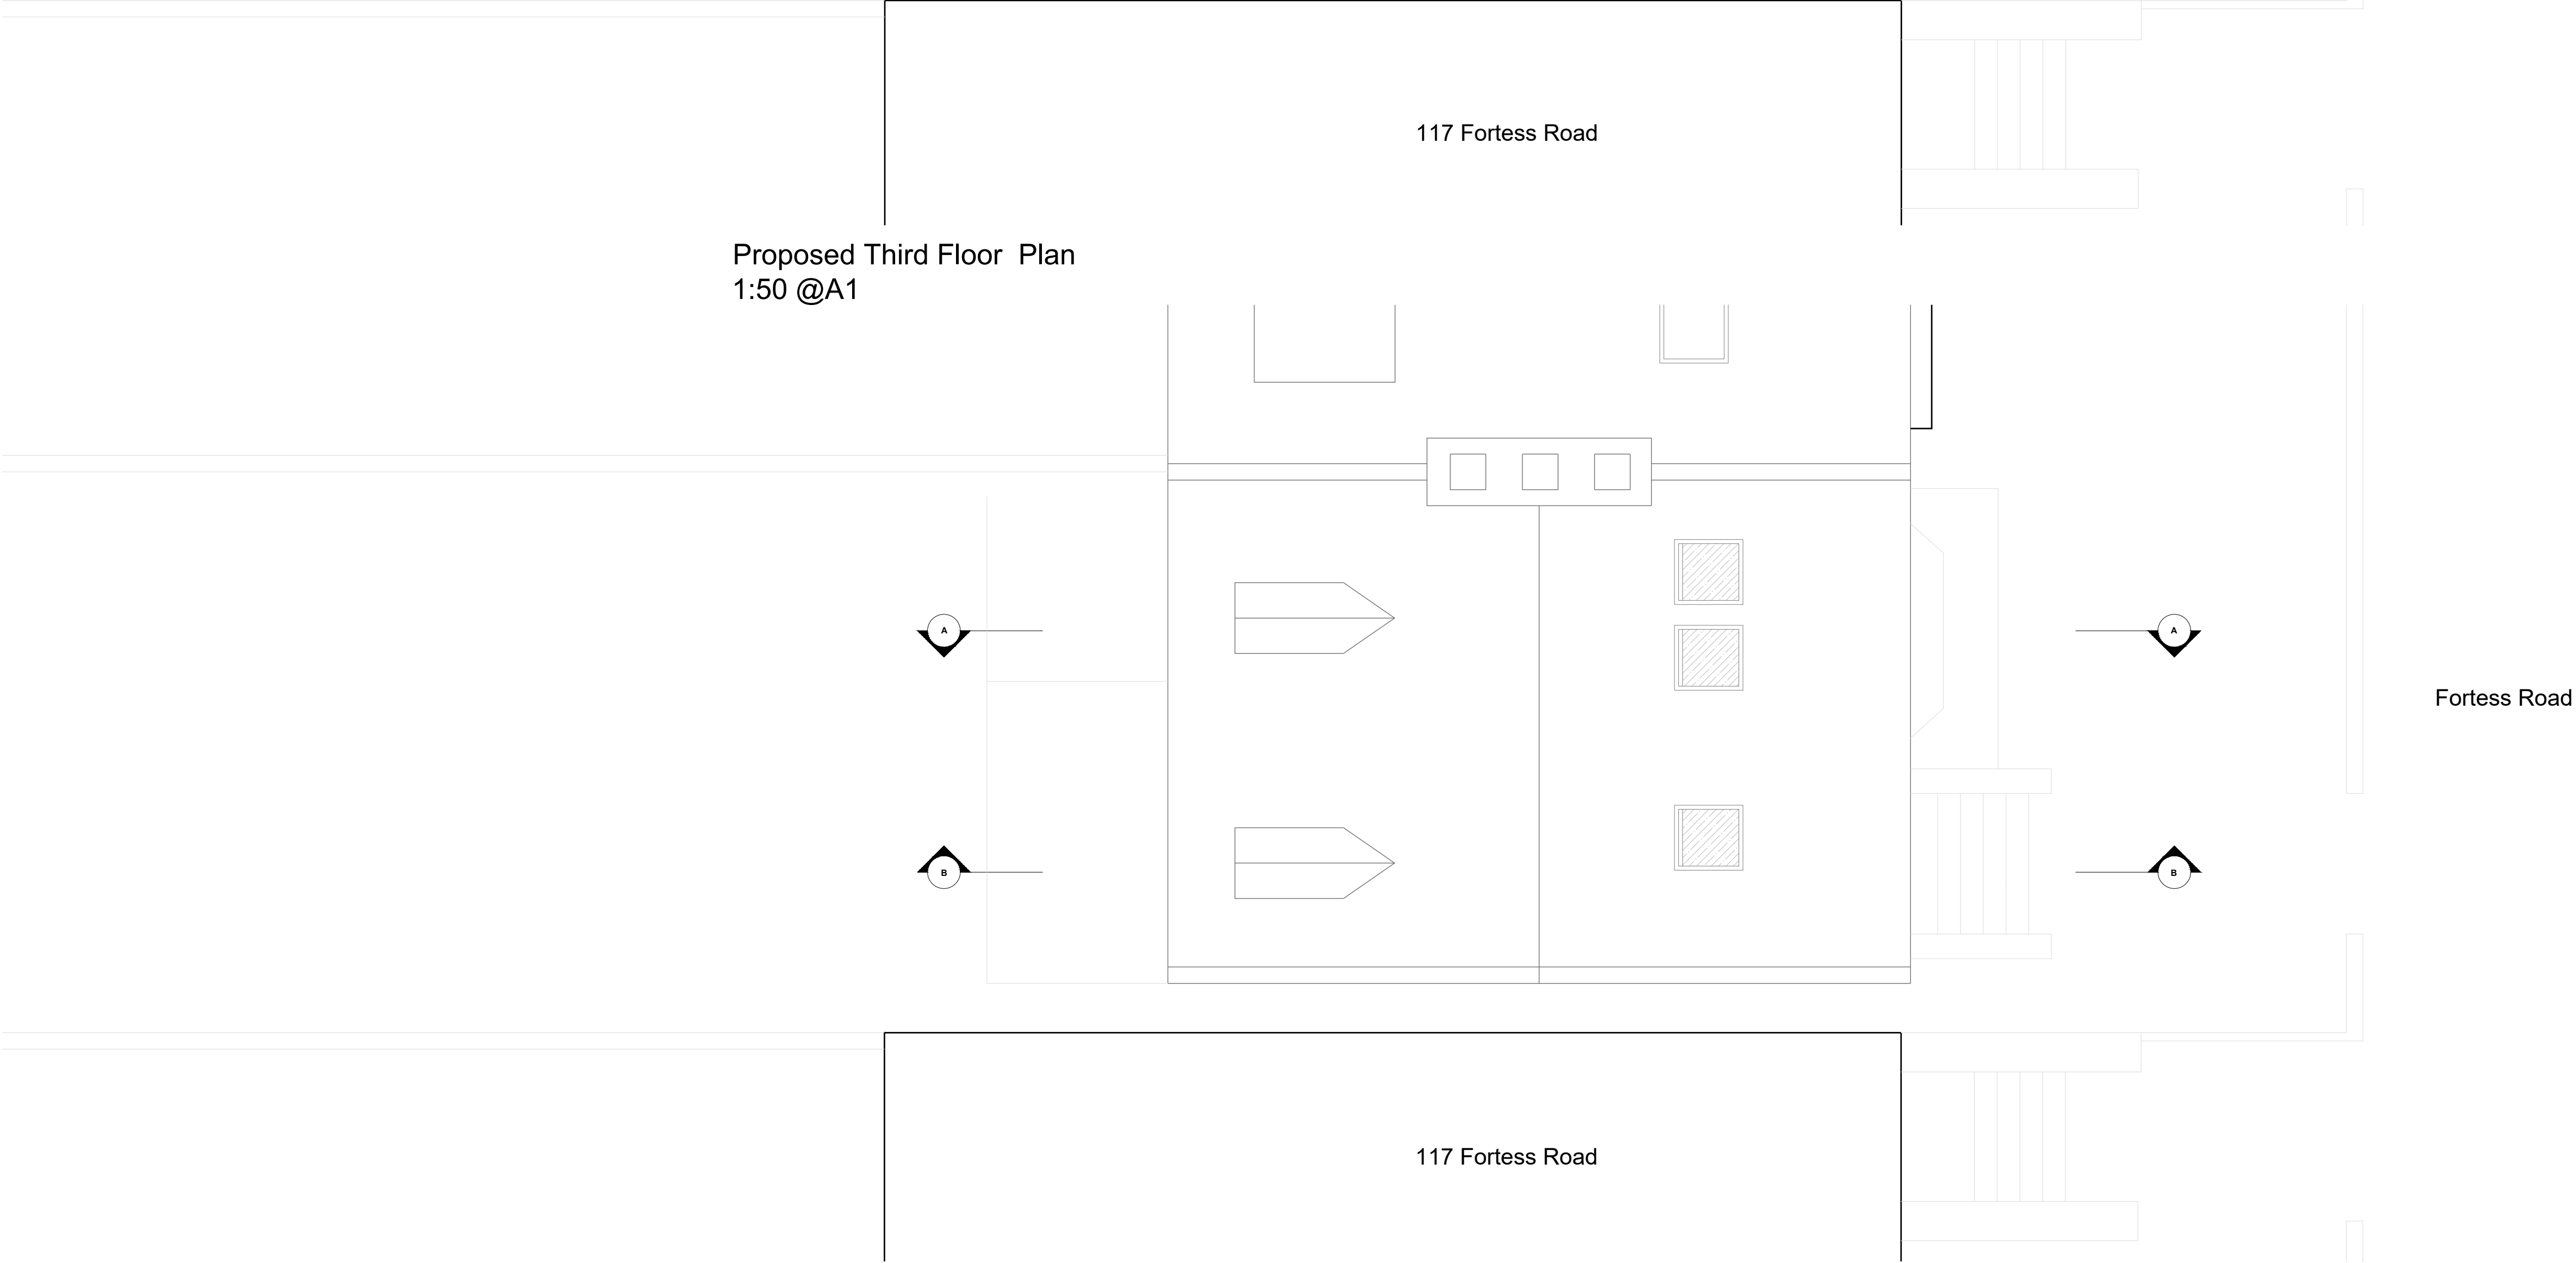


Proposed Roof Plan
1:50 @A1

<div>© Christopher Bowen</div> <div>This drawing and any design hereon is the copyright of the Consultants and must not be reproduced without their written consent. All drawings remain the property of the Consultants. Figured dimension only to be taken from this drawing. All dimensions to be checked on site. Consultants to be informed immediately of any discrepancies before work proceeds.</div>	<div>Scale</div> <div><div>1:50</div><div>m</div><div><div></div><div>0</div><div>1</div><div>2</div></div></div>	<div>North</div> <div><div></div></div>	Rev	Date	Detail	ClientDAWNELIA PROPERTIES LIMITED		<div>BOWEN</div> <div>ARCHITECTS</div> <div>26 STORE STREET</div> <div>LONDON WC1E 7BT</div> <div>020 7625 5373 07831105360</div> <div>projects@bowenarchitects.co.uk</div>
	<div>Key</div>			Project Title119 , Fortress Road				
				TitleProposed Third Floor Plan & Roof Plan				
				Drawn byCW		Drawing No.		
				Date30.07.21	Rev-	Scale1:50 @A1	1982.PP.03	

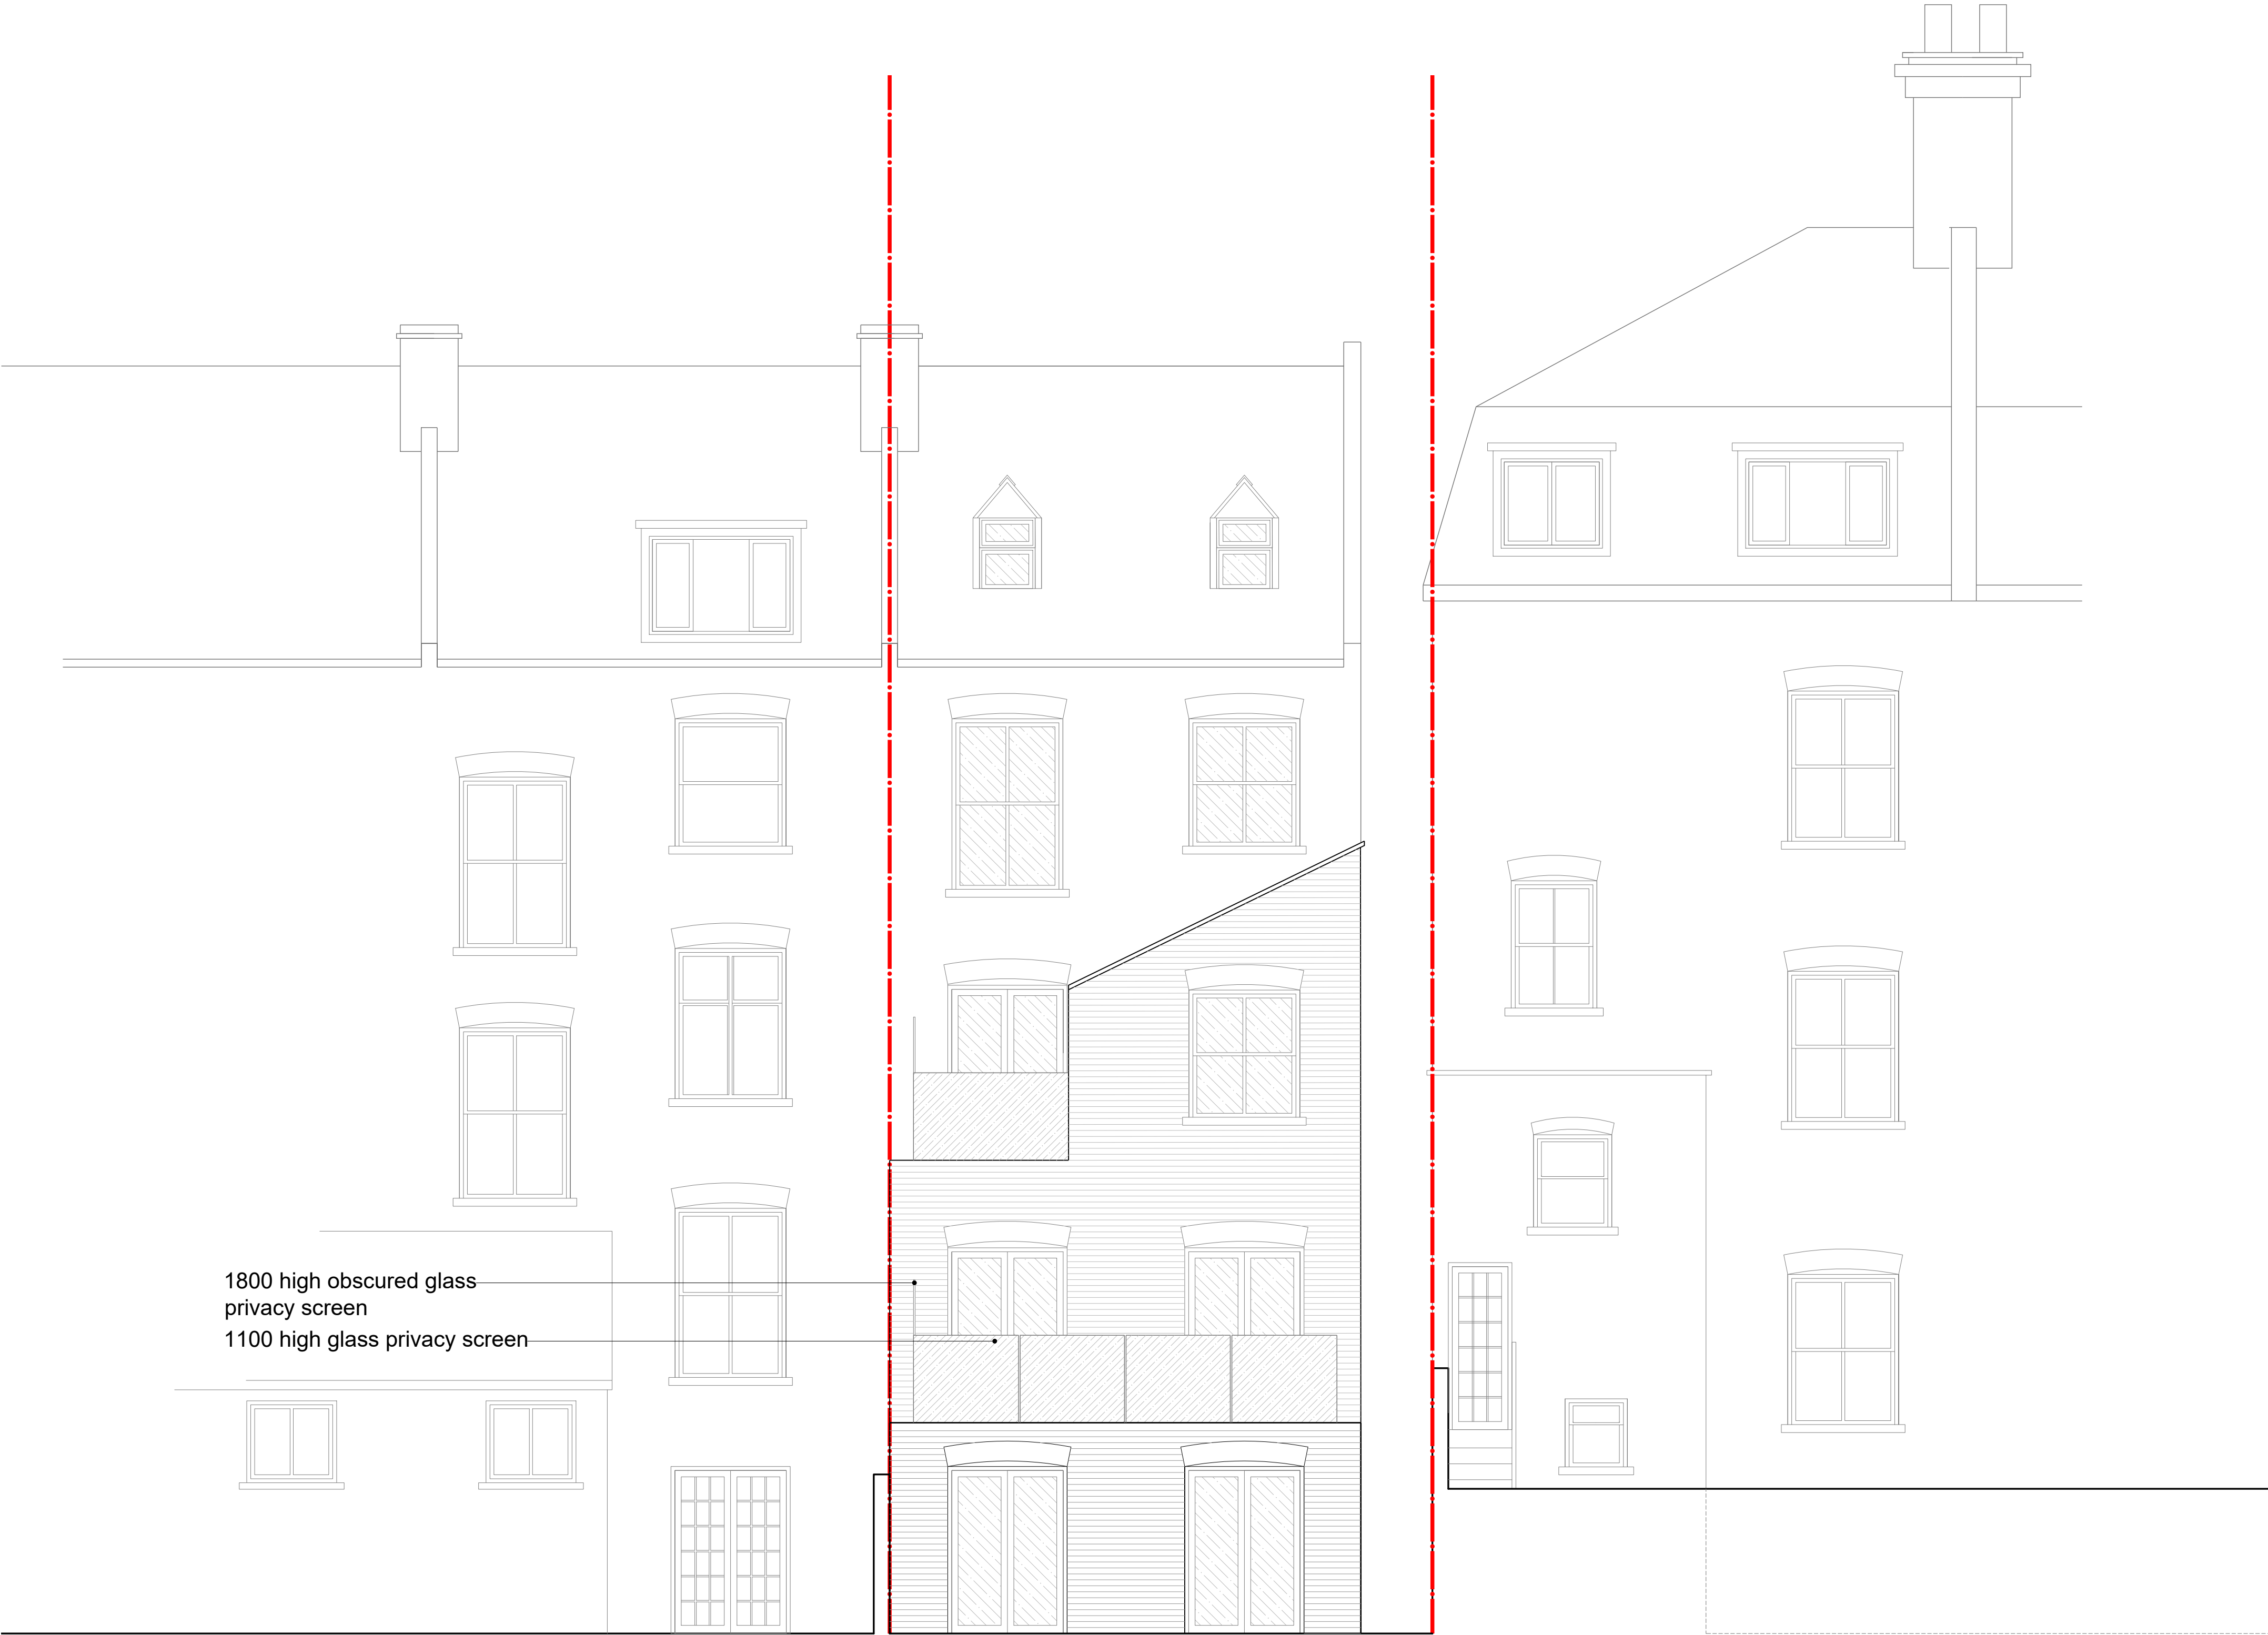

Proposed West Elevation
1:50 @A1

© Christopher Bowen
This drawing and any design hereon is the copyright of the Consultants and must not be reproduced without their written consent. All drawings remain the property of the Consultants. Figured dimension only to be taken from this drawing. All dimensions to be checked on site. Consultants to be informed immediately of any discrepancies before work proceeds.

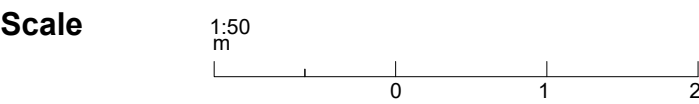


Key

North

Rev	Date	Detail

Client DAWNELIA PROPERTIES LIMITED			
Project Title 119 , Fortress Road			
Title Proposed West Elevation			
Drawing by CW			Drawing No. 1982.PP.04
Date 30.07.21	Rev -	Scale 1:50 @A1	

BOWEN
ARCHITECTS
26 STORE STREET
LONDON WC1E 7BT
020 7625 5373 07831105360
projects@bowenarchitects.co.uk

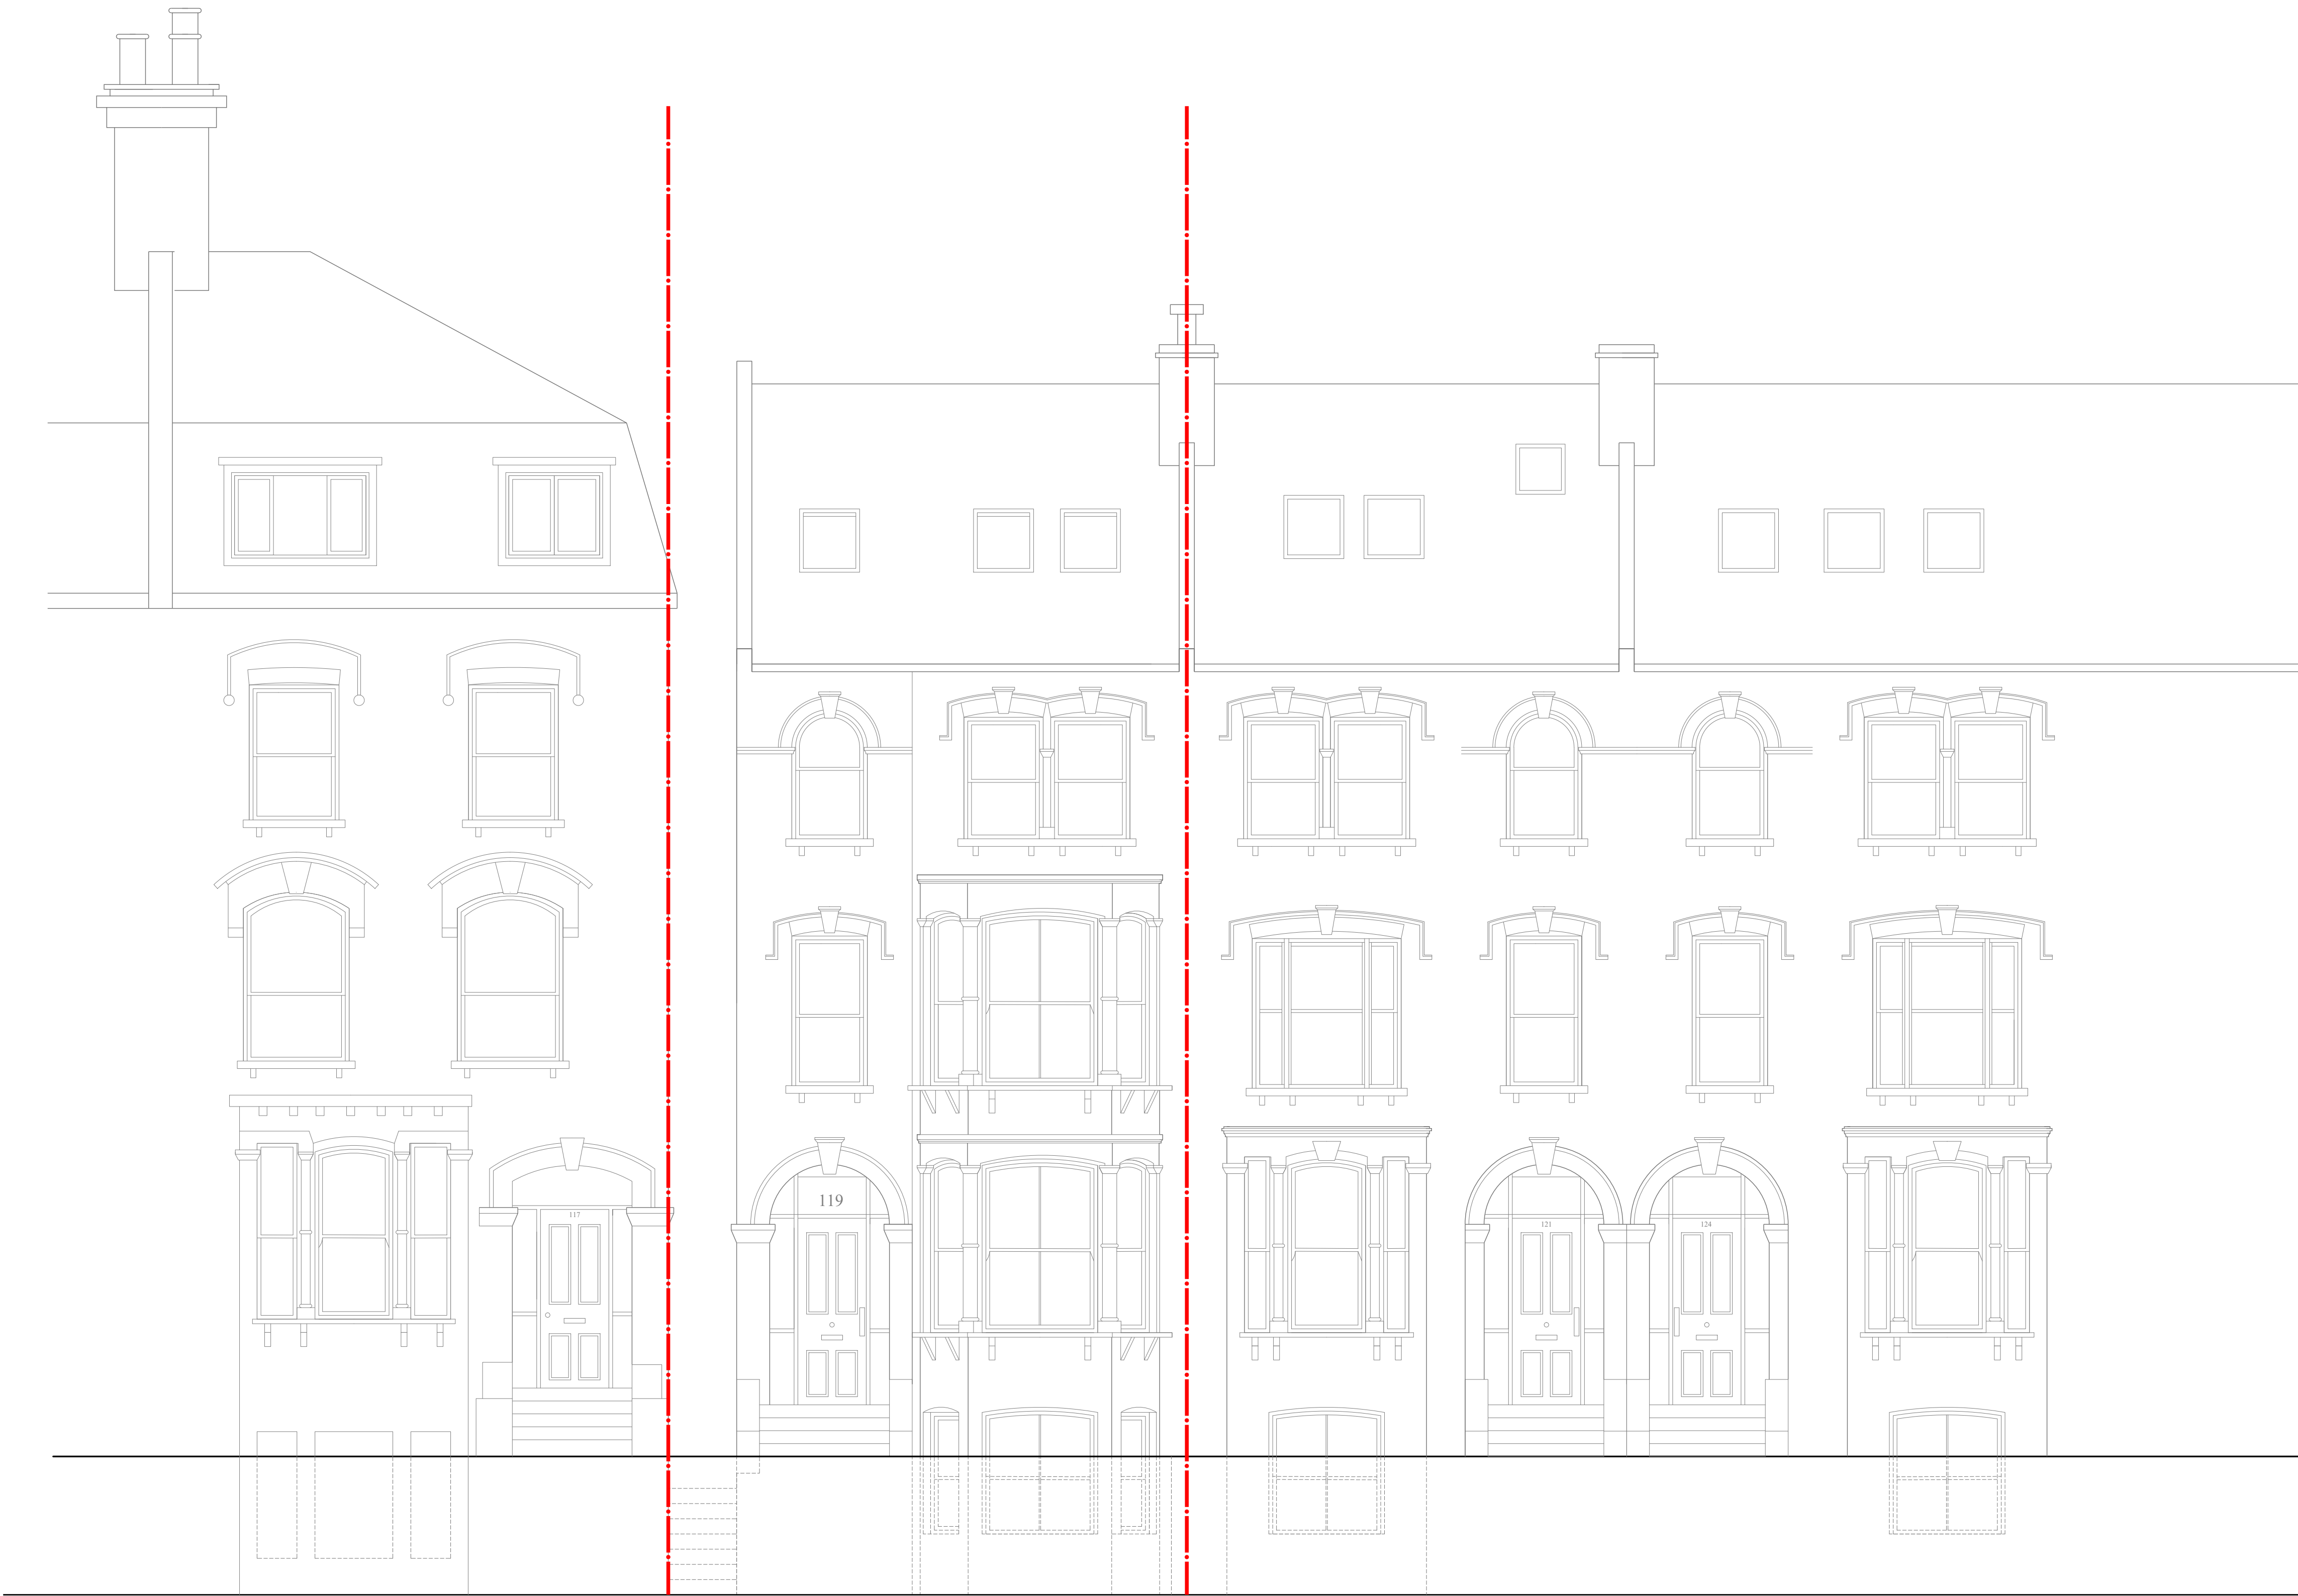

Proposed East Elevation
1:50 @A1

© Christopher Bowen
This drawing and any design hereon is the copyright of the Consultants and must not be reproduced without their written consent. All drawings remain the property of the Consultants. Figured dimension only to be taken from this drawing. All dimensions to be checked on site. Consultants to be informed immediately of any discrepancies before work proceeds.

Scale



Key

North

Rev

Date

Detail

Client

DAWNELIA PROPERTIES LIMITED

Project Title

119, Fortress Road

Title

Proposed East Elevation

Drawn by

CW

Date

30.07.21

Rev

-

Scale

1:50 @A1

Drawing No.


1982.PP.06

BOWEN
ARCHITECTS
26 STORE STREET
LONDON WC1E 7BT
020 7625 5373 07831105360
projects@bowenarchitects.co.uk



Proposed South Elevation
1:50 @A1

© Christopher Bowen
This drawing and any design hereon is the copyright of the Consultants and must not be reproduced without their written consent. All drawings remain the property of the Consultants. Figured dimension only to be taken from this drawing. All dimensions to be checked on site. Consultants to be informed immediately of any discrepancies before work proceeds.

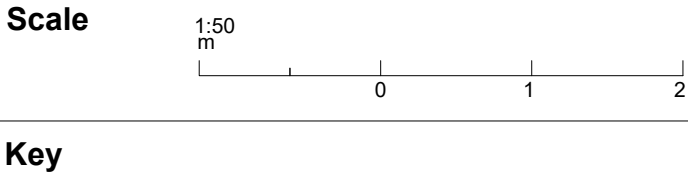


Key

North

Rev	Date	Detail

Client DAWNELIA PROPERTIES LIMITED			
Project Title 119 , Fortress Road			
Title Proposed South Elevation			
Drawn by CW			Drawing No. 1982.PP.06
Date 30.07.21	Rev -	Scale 1:50 @A1	

BOWEN
ARCHITECTS
26 STORE STREET
LONDON WC1E 7BT
020 7625 5373 07831105360
projects@bowenarchitects.co.uk

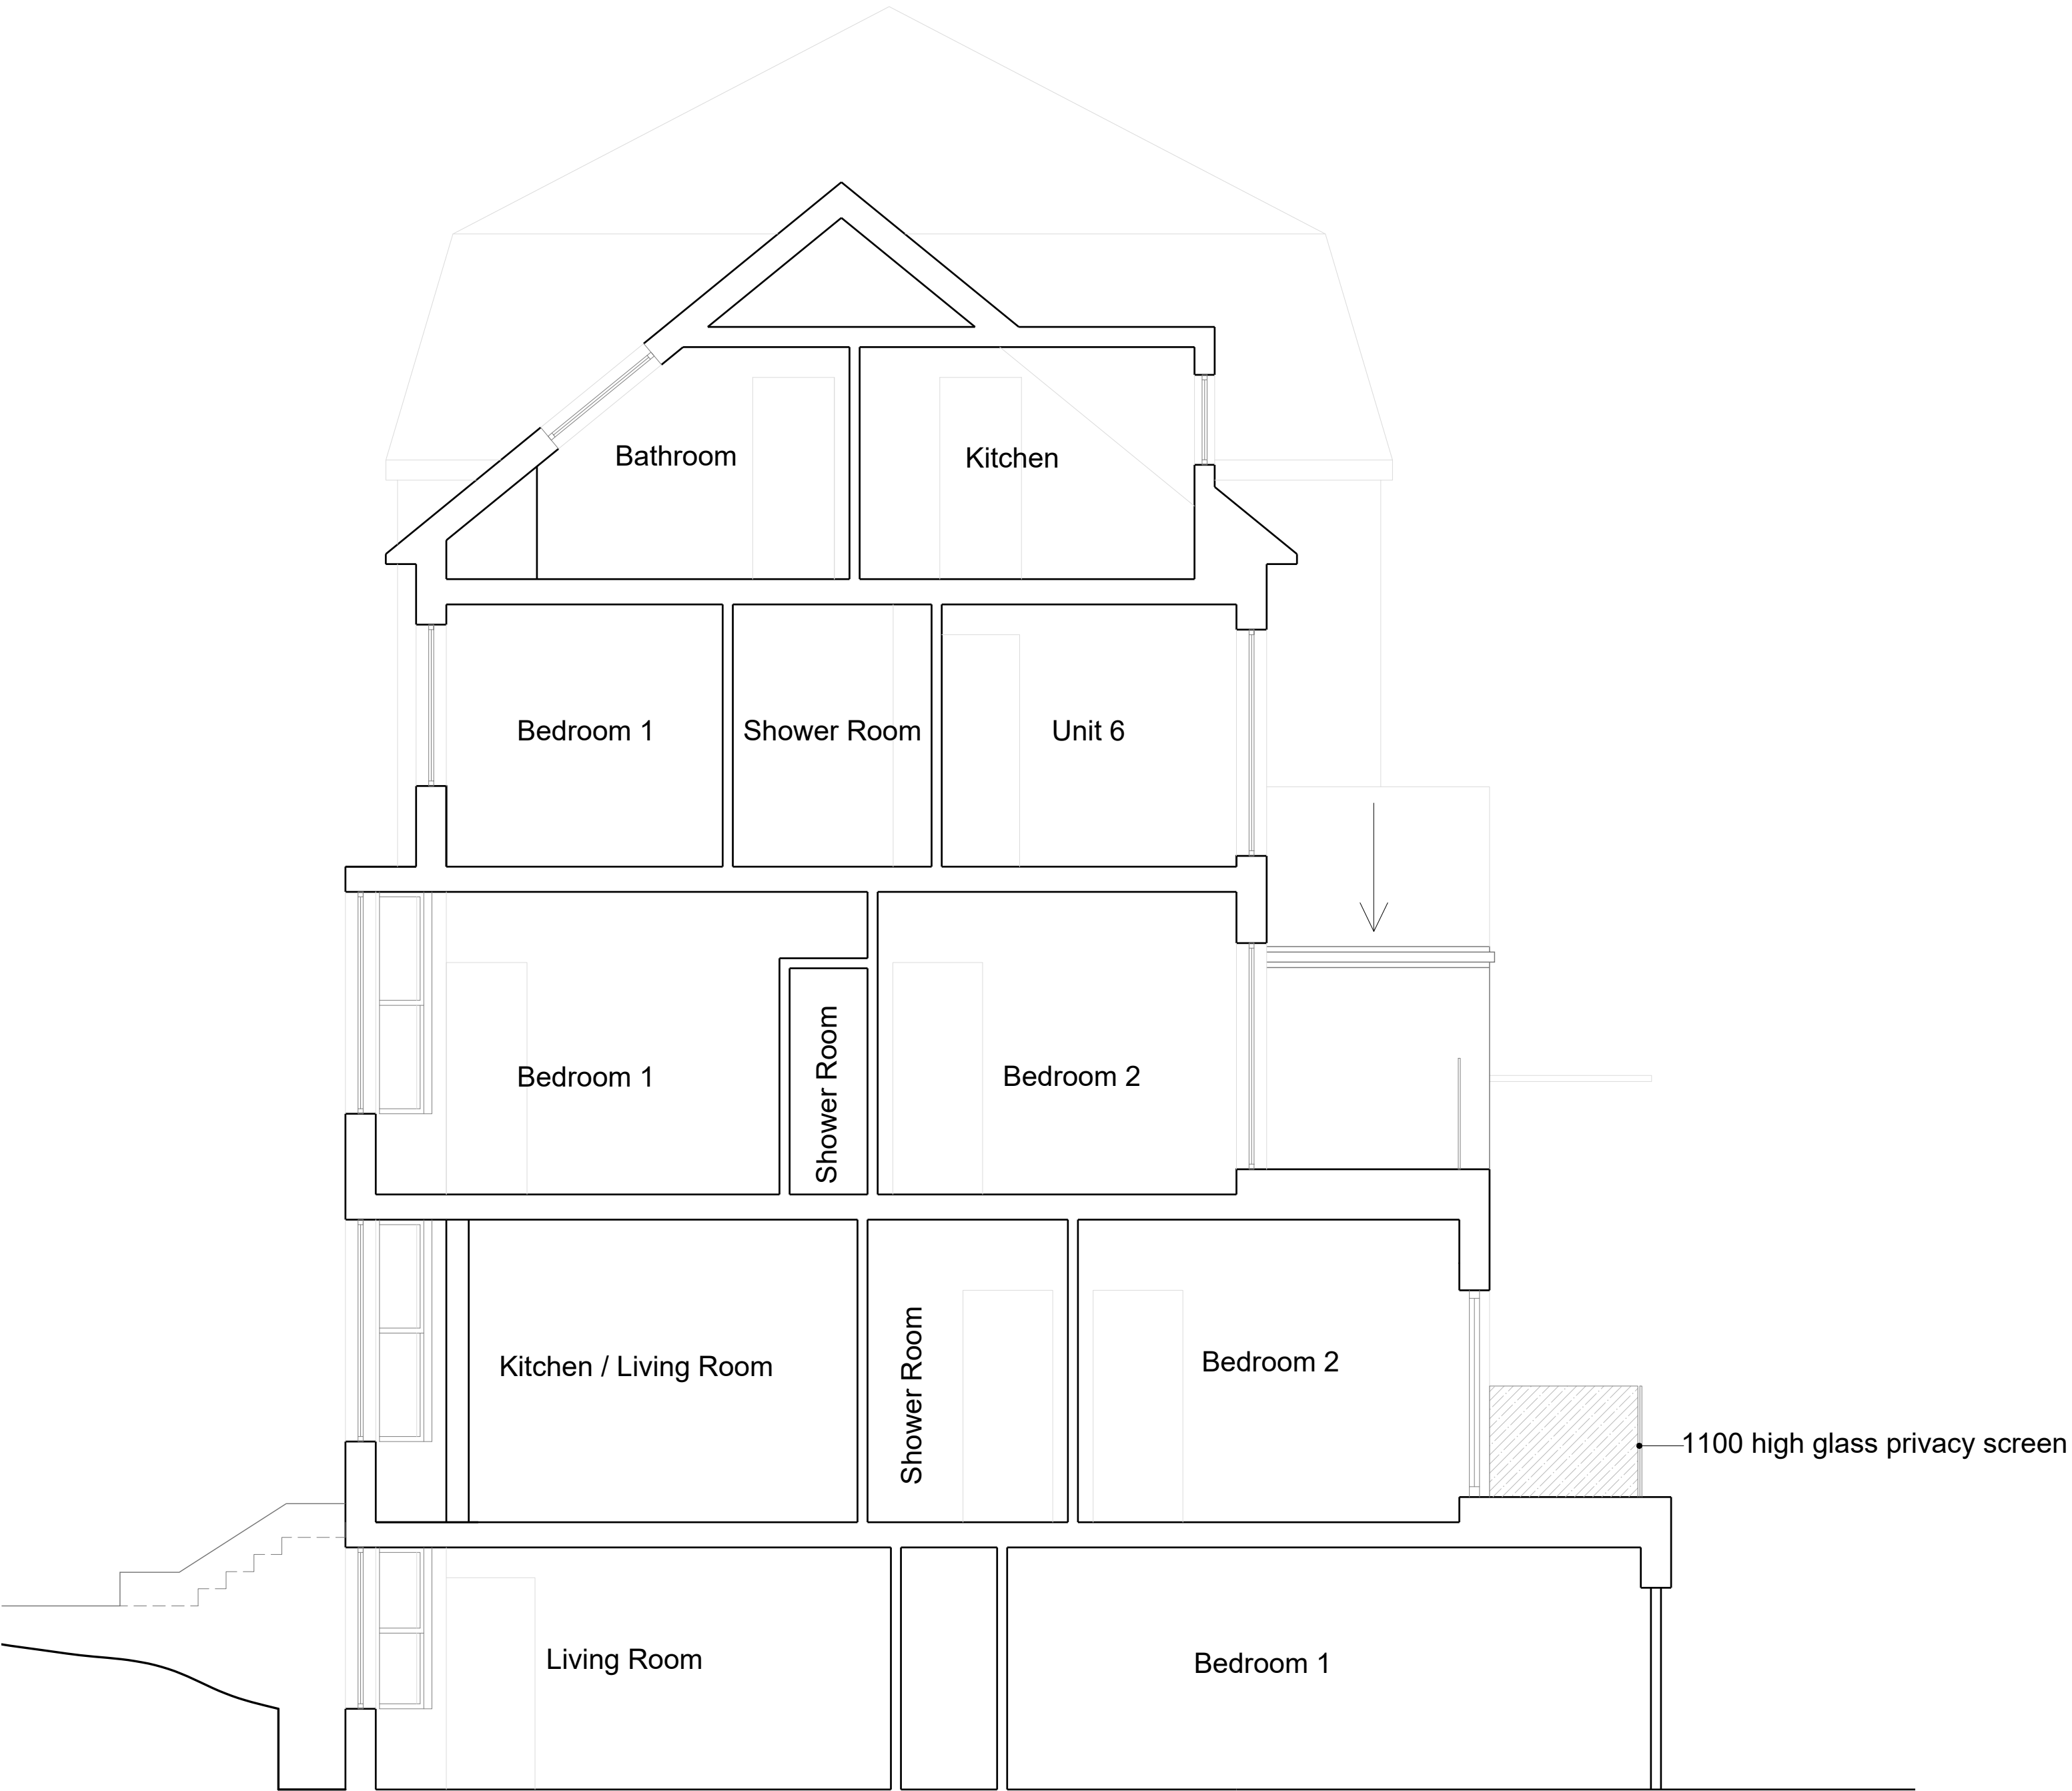


Proposed Section AA1:50 @A1



Proposed Section BB
1:50 @A1

© Christopher Bowen
This drawing and any design hereon is the copyright of the Consultants and must not be reproduced without their written consent. All drawings remain the property of the Consultants. Figured dimension only to be taken from this drawing. All dimensions to be checked on site. Consultants to be informed immediately of any discrepancies before work proceeds.

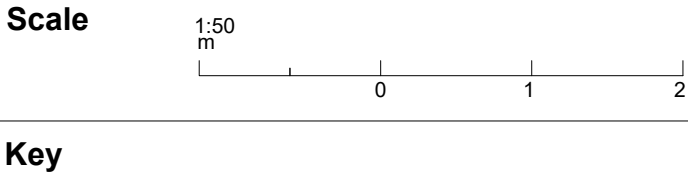

Key

North

Rev	Date	Detail

Client DAWNELIA PROPERTIES LIMITED	
Project Title 119 , Fortress Road	
Title Proposed North & South Sections	
Drawn by CW	Drawing No.
Date 30.07.21	1982.PP.06
Rev -	Scale 1:50 @A1

BOWEN
ARCHITECTS
26 STORE STREET
LONDON WC1E 7BT
020 7625 5373 07831105360
projects@bowenarchitects.co.uk