

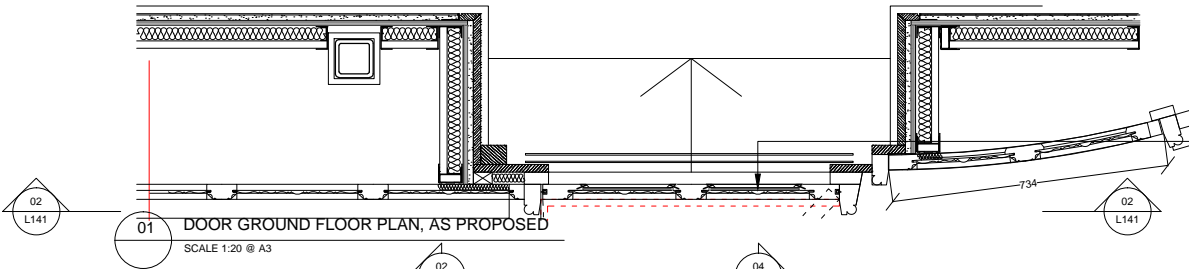


DO NOT SCALE FROM THIS DRAWING  
 DRAWING TO BE READ IN CONJUNCTION WITH ALL OTHER ARCHITECTS  
 AND ENGINEER'S CONTRACT DRAWING & SPECIFICATIONS.  
 ANY DISCREPANCIES MUST BE BROUGHT TO THE ATTENTION OF THE  
 ARCHITECT IMMEDIATELY.  
 THE CONTRACTOR MUST VERIFY ALL DIMENSIONS BY SITE  
 MEASUREMENT BEFORE ORDERING MATERIALS OR MANUFACTURING  
 COMPONENTS.  
 SUBSTITUTE MATERIALS & PRODUCTS TO THOSE NAMED WILL BE  
 ACCEPTABLE IF PROVEN TO BE OF EQUAL OR HIGHER PERFORMANCE  
 AND NOT IN CONFLICT WITH OTHER ELEMENTS.

NOTES

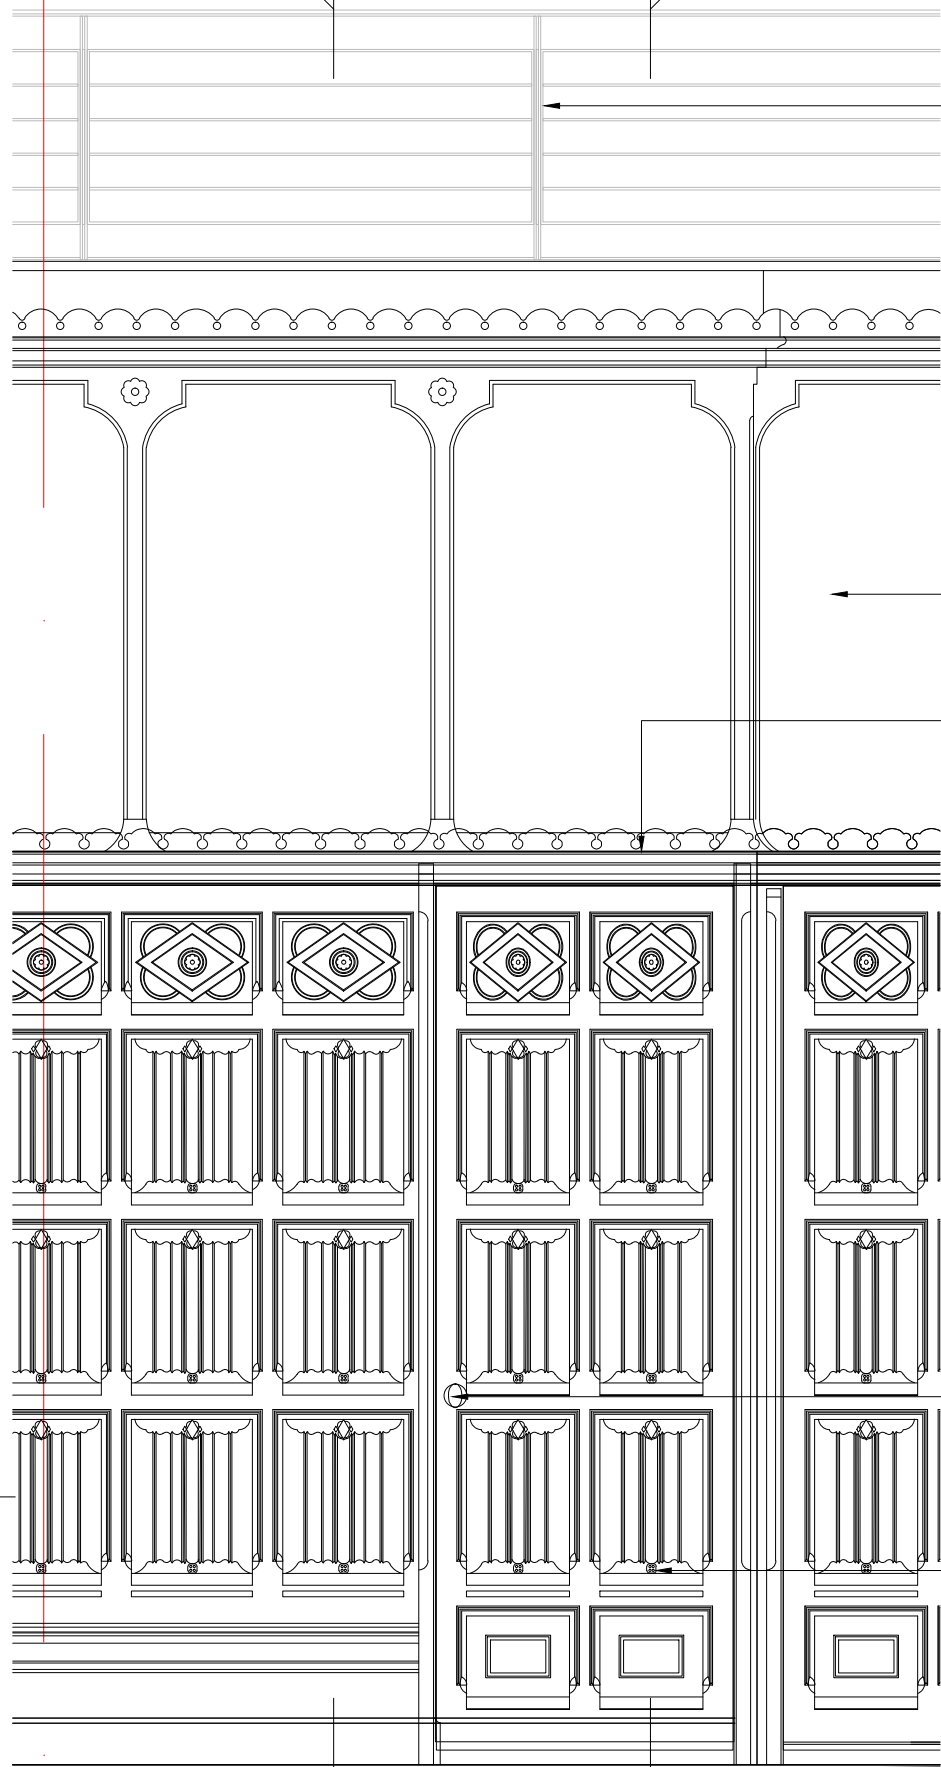

straight oak door repaired

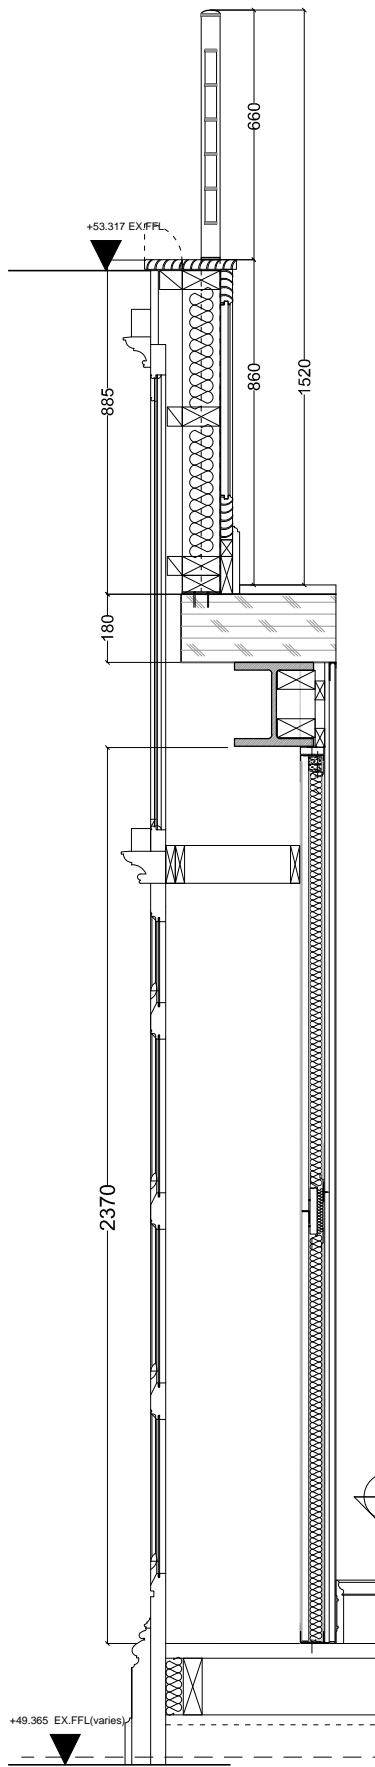


metal balustrade with bronze finish, 1100mm above the seating

existing film on glass to be retained

missing sections of crenellation reinstated in facsimile

new door ironmongery.

panelled oak door leaf to be removed, extended in height and fully repaired before reinstatement

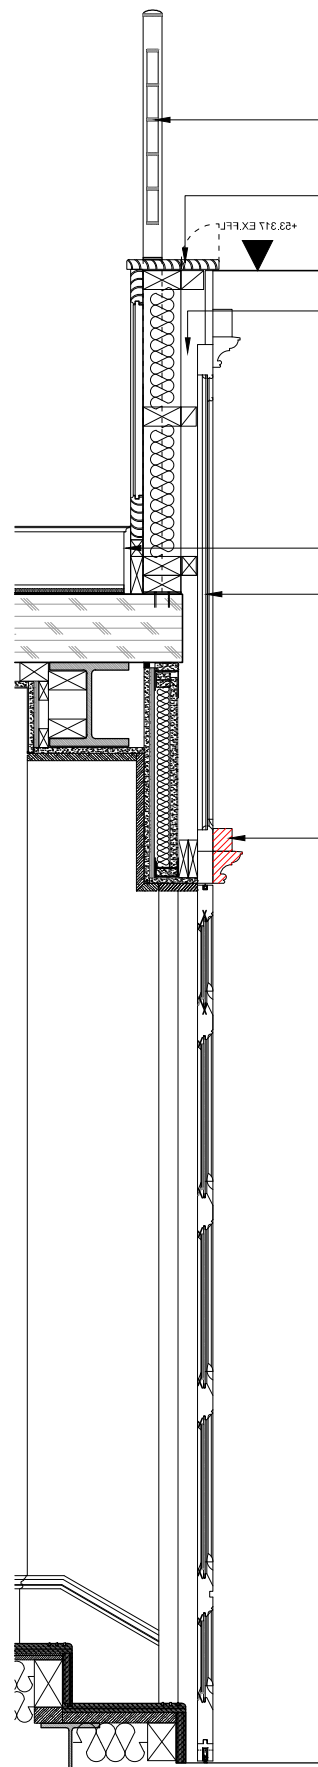

metal balustrade, bronze finish

removable oak capping for maintenance access to light box

light box behind translucent glass

ceramic skirting

existing glass with film to be retained

missing sections of crenellation reinstated in facsimile


REV. DATE DESCRIPTION  
 C 14/02/22 Issued for planning  
 B 22/10/18 Updated.

FOR PLANNING

JOB TITLE  
 ST PANCRAS HOTEL  
 BOOKING OFFICE  
 DRAWING TITLE  
 DOOR AND SCREEN DETAIL  
 AS PROPOSED

JOB No 272H DWG No L141 REV C  
 DRAWN BY JM SCALE (A1) 1:20@A3 DATE FEB 2019

**RICHARD GRIFFITHS ARCHITECTS**  
 5 Maldstone Mews, 72-76 Borough High Street, London SE1 1GN  
 T +44(0)20 7357 8788 | F +44(0)20 7403 7887  
 E admin@rgarchitects.com | www.rgarchitects.com

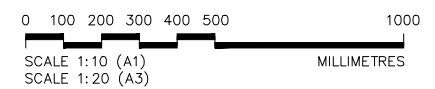

02 SECTION DETAIL  
 SCALE 1:20 @ A3

03 DOOR SOUTH ELEVATION, AS PROPOSED  
 SCALE 1:20 @ A3

04 SECTION DETAIL  
 SCALE 1:20 @ A3