




GROUND FLOOR LAYOUT - EXISTING USE

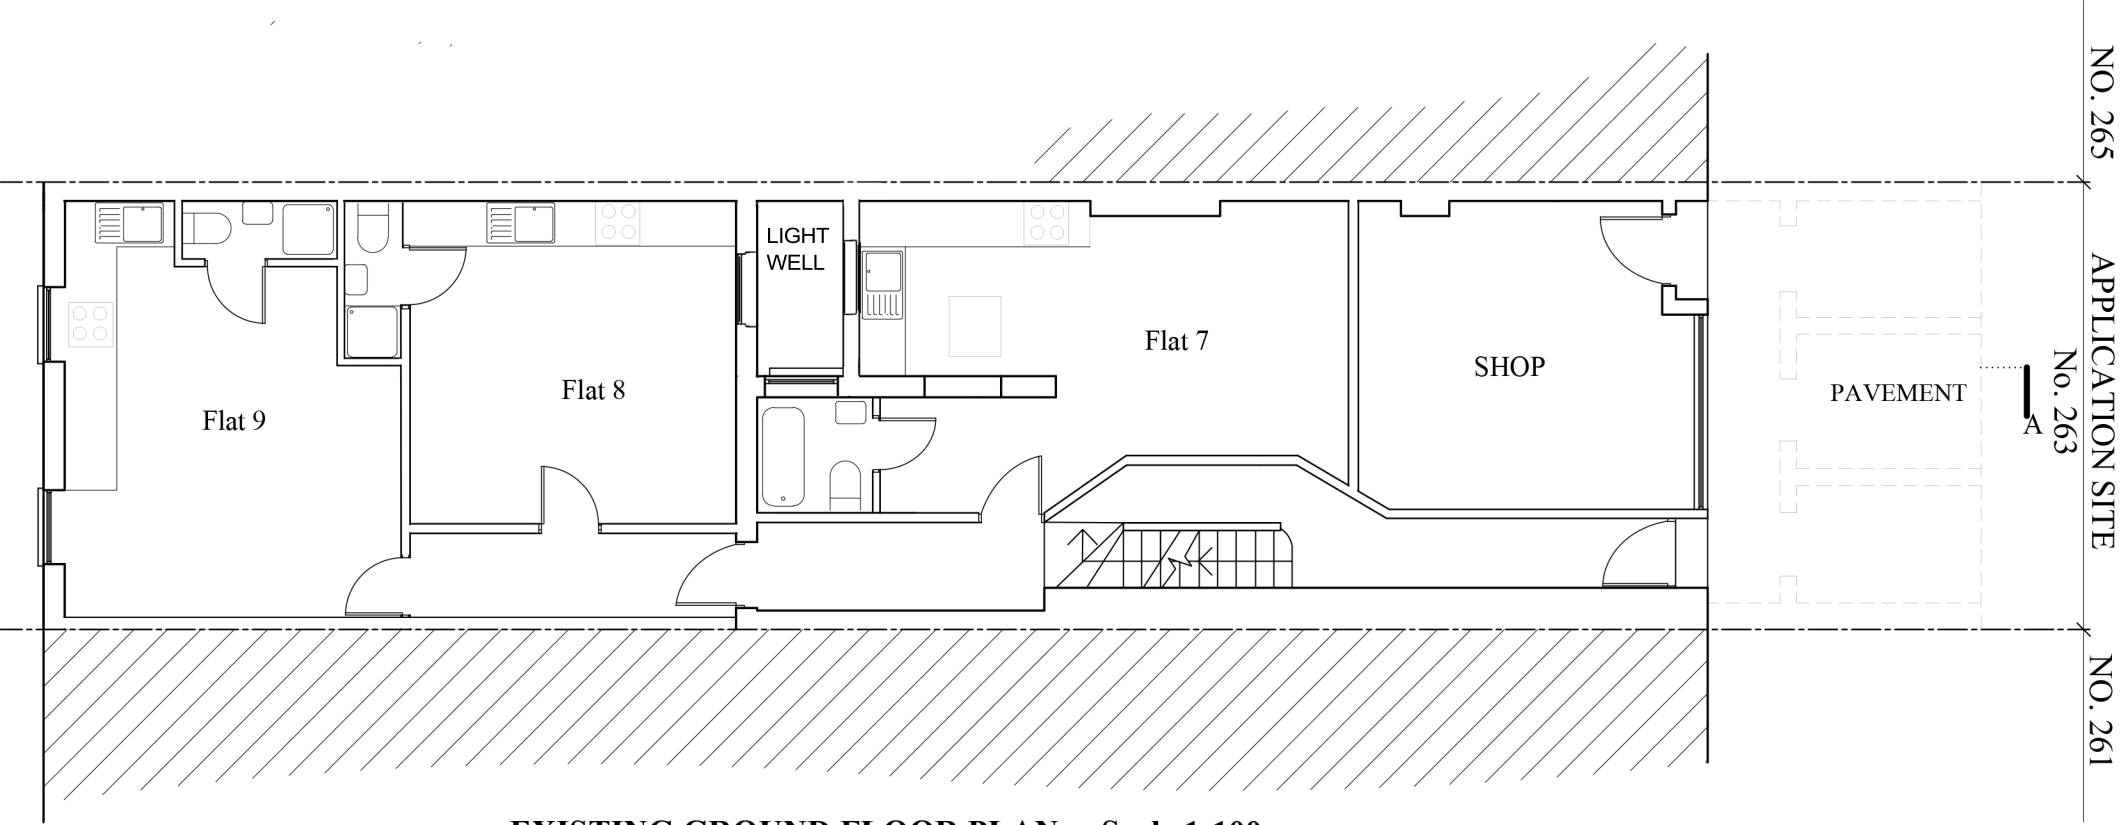

EXISTING GROUND FLOOR PLAN Scale 1:100

Do not scale this drawing. All drawings are to be read in conjunction with a Measured Survey. Any discrepancies between these documents shall be brought to the attention of the architect. Drawings as instruments of service remain the property of architect and are protected under common law copyright provisions.

Rev	Date	Comments
00	FEB 2022	

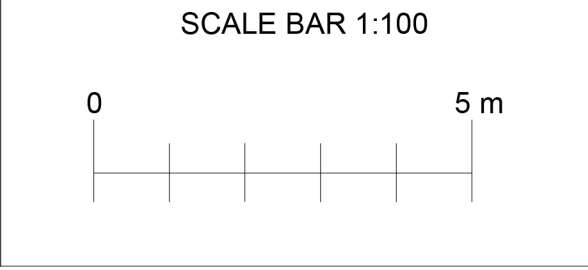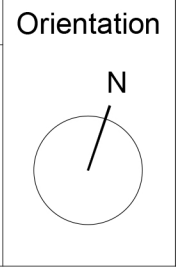

Antonio
Romeo
Architect

Project title: Certificate of Lawfulness for the use of three flats at ground floor of 263 Eversholt Street, London NW11BA	
Drawing title: Ground floor layout - existing use	
Client: DE	Scale: 1:100 @A3
Dwg no: CL_39_04_01	Date: 02/2021