


A_6607
01
Green Roof Plan
1:50

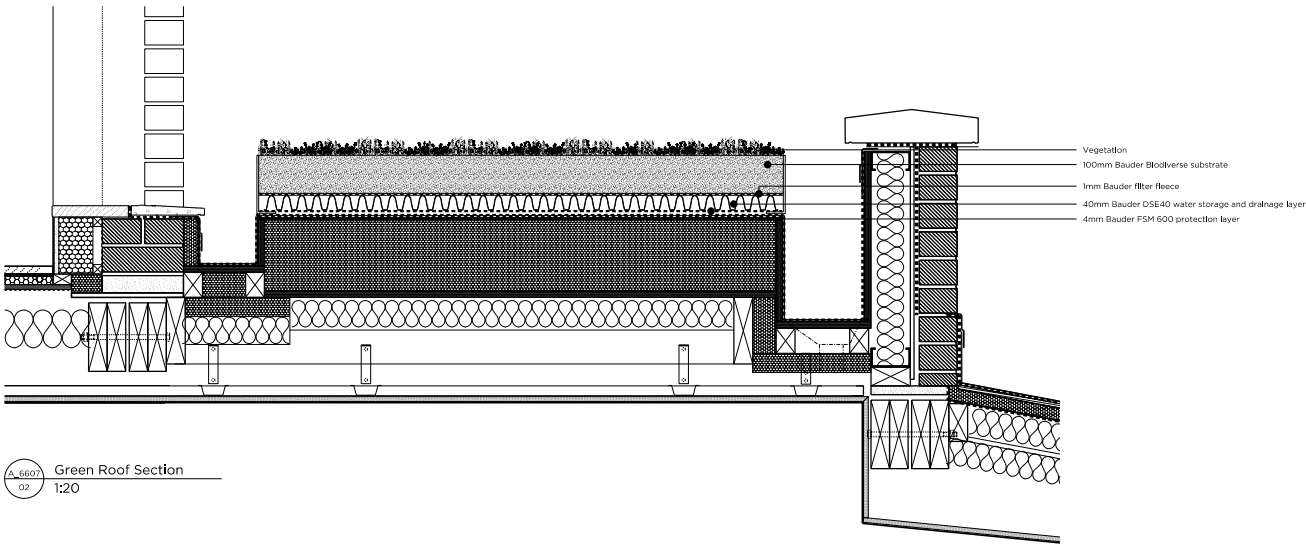

A_6607
02
Green Roof Section
1:20

General Notes

- All drawn structure is indicative of design intent only. Refer to SE drawings and specification.
- All drawn services are indicative of design intent only. Refer to M&E Consultant's drawings and specification. M&E design to be part of Contractor's Design Portion (design to be approved by Architect).
- Site boundary not illustrated.
- Soft Landscaping - client supplied item.

Elevation Key

Hatching Key

Existing structure / ground	New masonry wall (NBS Section F10)
New masonry wall keyed into existing (NBS Section F10)	New blackwork wall (NBS Section F10)
Reinforced Concrete (refer to SE details)	New slate tile cladding to mansard extension (NBS Section XX)
Proposed sedum roof	Liquid roofing membrane on new roof structure (NBS Section XX)

Rev - 25.02.22 Issued for Information
Discharge of Planning Condition 4

PLANNING

Project No. 16020
Date March 2021
Scale 1:50 @ a3
Project 13-15 John's Mews

Drawing Title: Green Roof Details

Drawing No. A_6607 Rev. -

Drawn JS	Approved CL	Director RD
----------	-------------	-------------

Marek Wojciechowski Architects Ltd.
66-68 Margaret Street W1W 8SR T. 020 7580 9336 www.mwa.co.uk

Copyright Marek Wojciechowski Architects Limited.
No limited liability is given. This drawing should not be used to calculate areas for the purposes of valuation. All dimensions to be checked on site by the contractor and such dimensions to be their responsibility. Do not scale drawings. All work must comply with relevant British Standards and Building Regulations requirements. Drawing errors and omissions to be reported to the architect.

N

0m 0.2m 0.4m 0.6m 0.8m 1m 1.2m 1.4m 1.6m 1.8m 2m