


West Hampstead Square - Key Plan  
NTS

BUILDING C (BECKFORD BUILDING)



FOR PLANNING APPROVAL

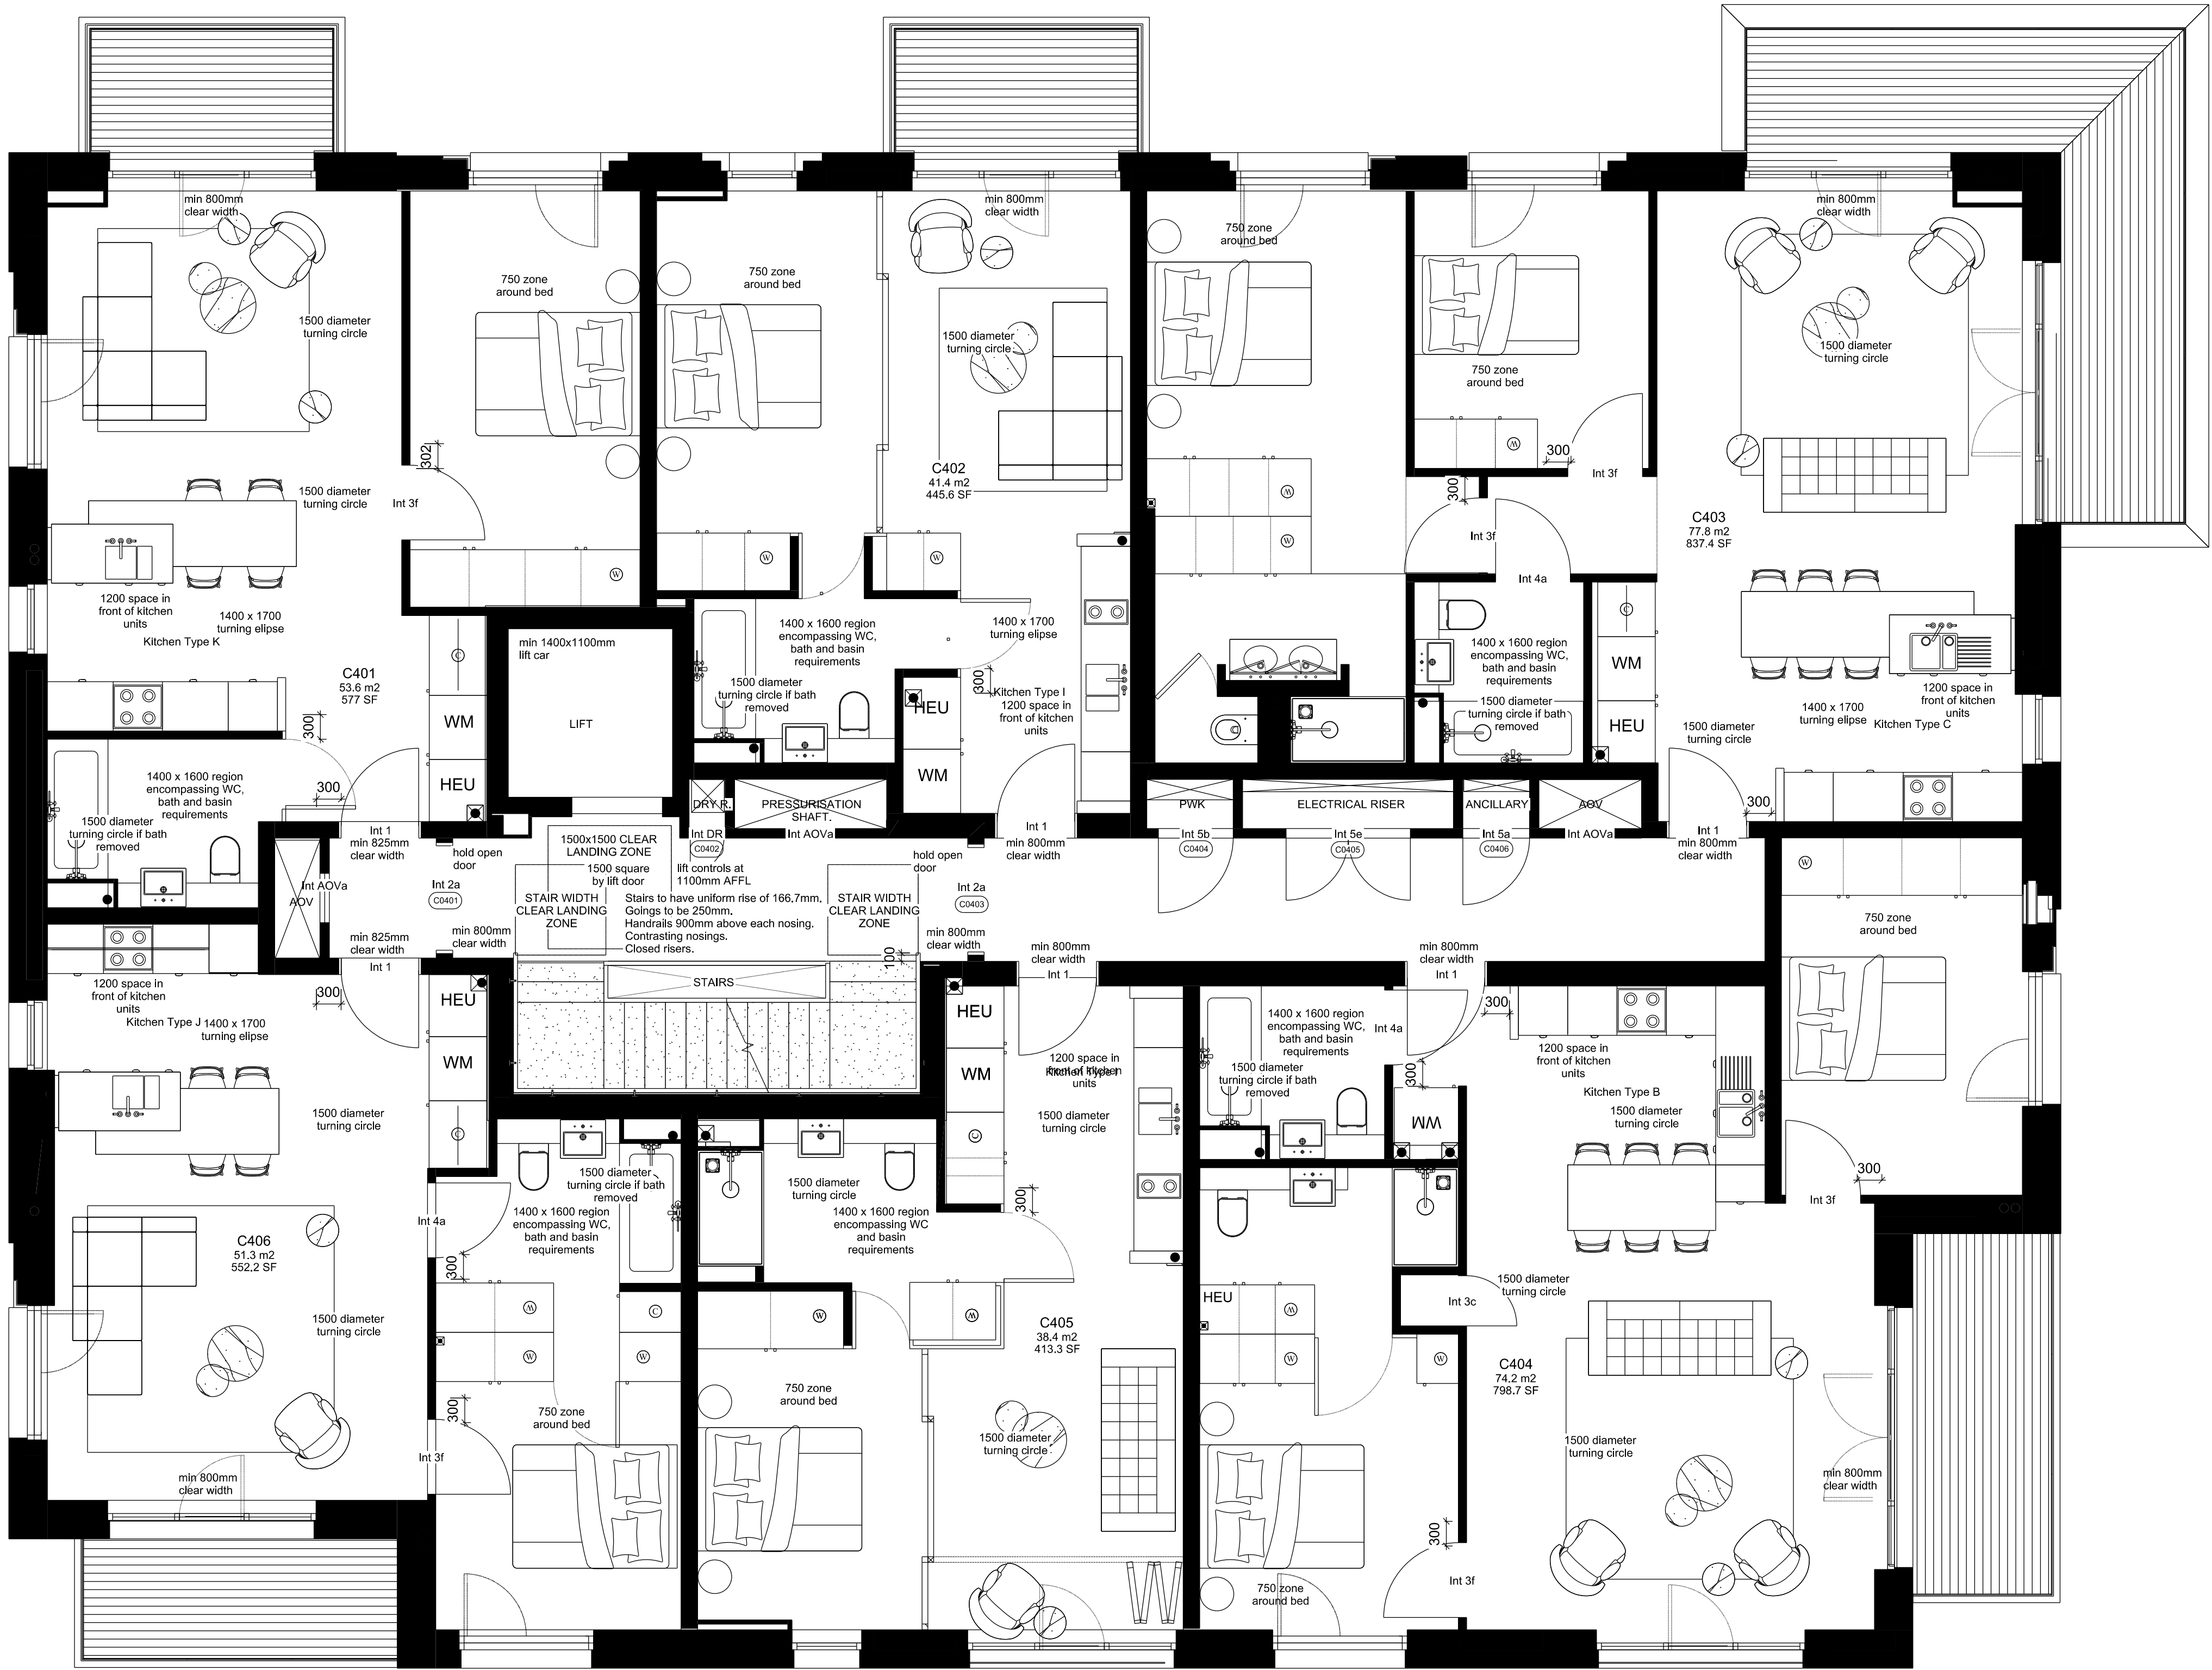

1 Block C - Fourth Floor Plan  
Scale 1:100 at A3

<div>COMMON GROUND WORKSHOP</div> <div>COPYRIGHT AND NOTES</div> <div>DO NOT SCALE FROM THIS DRAWING. ALL DIMENSIONS TO BE VERIFIED ON SITE BY CONTRACTOR PRIOR TO COMMENCEMENT OF ANY SHOP DRAWINGS AND ANY WORKS ON SITE. REPORT ALL DISCREPANCIES TO THE ARCHITECT IMMEDIATELY.</div> <div>THIS DRAWING TO BE READ IN CONJUNCTION WITH ALL RELATED ARCHITECT/ENGINEERS DRAWINGS / DETAILS AND ALL OTHER RELEVANT INFORMATION</div>	COMMON GROUND WORKSHOP LTD		AMENDMENTS				CONSULTANT(S)		ADDITIONAL NOTES:		CLIENT(S)		PROJECT		DRAWING TITLE(S)		SCALE		DRAWN		CHECKED			
	The Common E2		REV		DATE		DESCRIPTION		BY		Project Manager:-		C/O BALLYMORE ASSET MANAGEMENT LTD		WEST HAMPSTEAD SQUARE - DECKING REPLACEMENT		EXISTING BLOCK C (BECKFORD BUILDING) - FOURTH FLOOR PLAN		1:100 @A3		CC		MS	
	53 Old Bethnal Green Rd, London, E2 6QA		A		27.08.2021		FOR PLANNING APPROVAL		CC		Structural Engineer:-													
											MEP Services Engineer:-													
											Planning Consultant:-													
											Daylight / Sunlight Consultant:-													
											Cost Consultant:-													
											Do not scale from these drawings.													
											Report any errors, contradictions, & omissions to the architect as soon as possible.													