
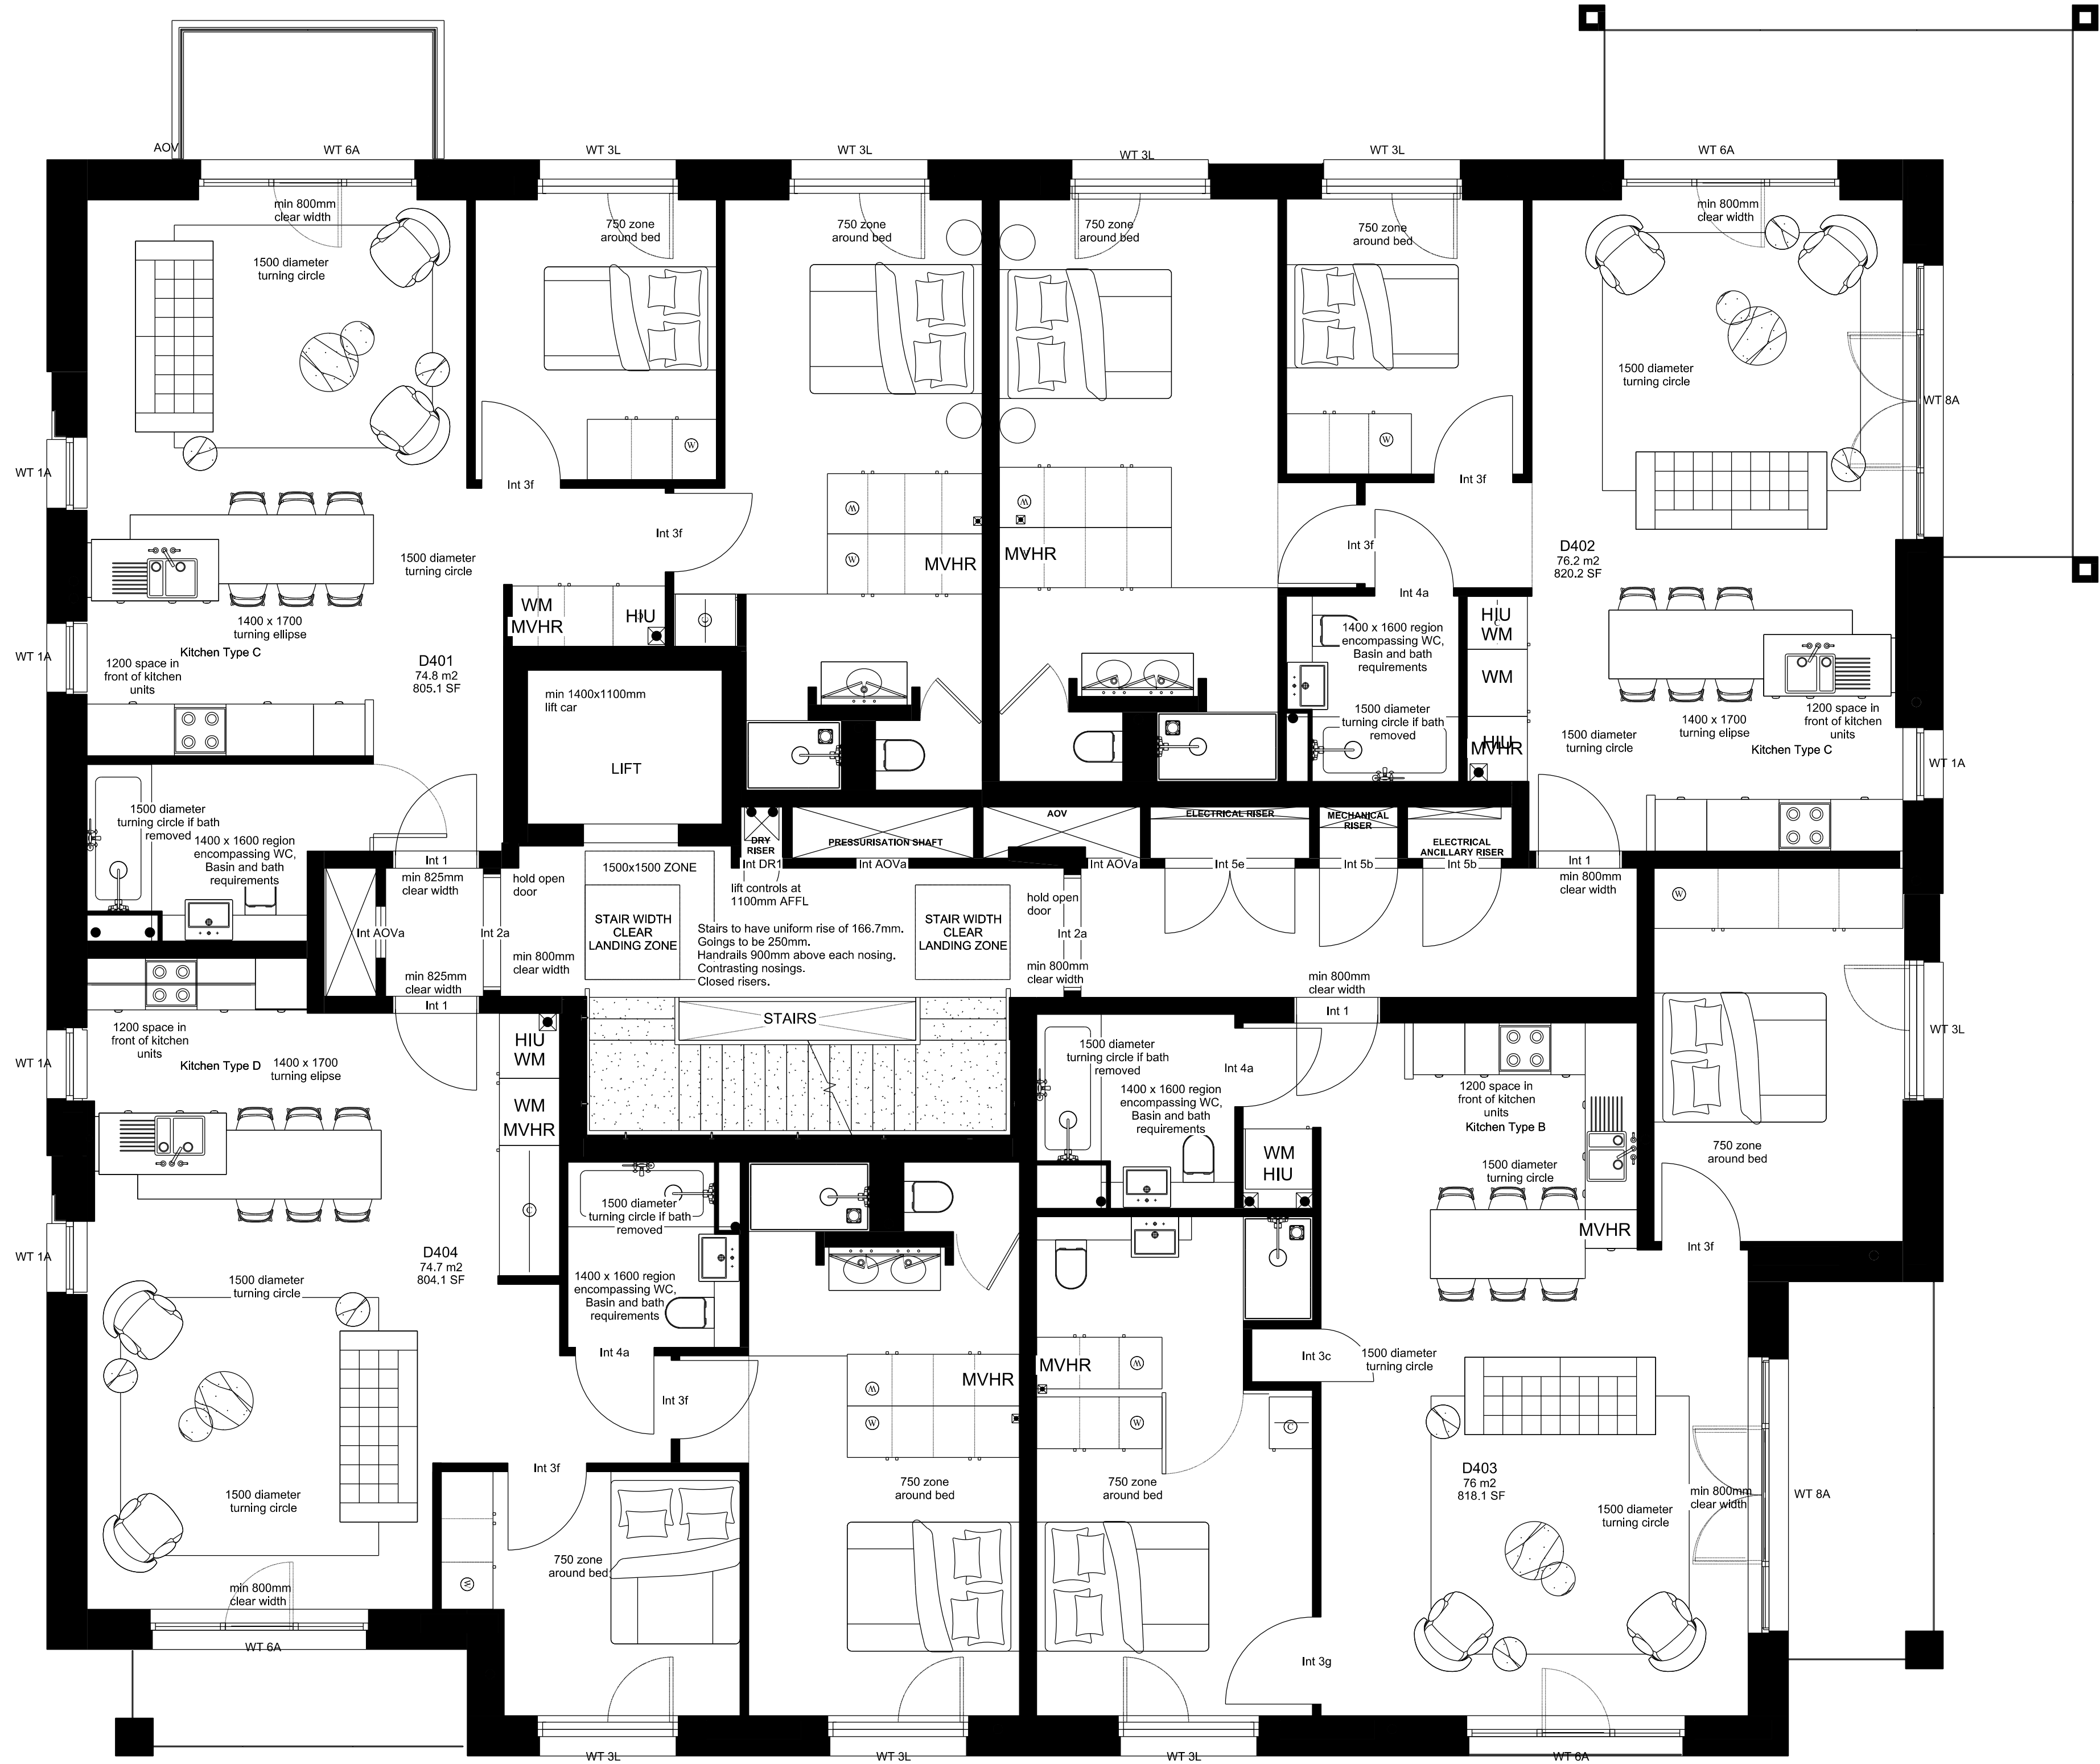



West Hampstead Square - Key Plan  
NTS

BUILDING D (LESSING BUILDING)

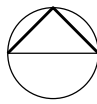

1 Block D - Fourth Floor Plan  
Scale 1:100 at A3

FOR PLANNING APPROVAL

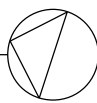

<div>COMMON GROUND WORKSHOP</div> <div>COPYRIGHT AND NOTES</div> <div>DO NOT SCALE FROM THIS DRAWING. ALL DIMENSIONS TO BE VERIFIED ON SITE BY CONTRACTOR PRIOR TO COMMENCEMENT OF ANY SHOP DRAWINGS AND ANY WORKS ON SITE. REPORT ALL DISCREPANCIES TO THE ARCHITECT IMMEDIATELY.</div> <div>THIS DRAWING TO BE READ IN CONJUNCTION WITH ALL RELATED ARCHITECT/ENGINEERS DRAWINGS / DETAILS AND ALL OTHER RELEVANT INFORMATION</div>	<div>COMMON GROUND WORKSHOP LTD</div> <div>The Common E2</div> <div>53 Old Bethnal Green Rd, London, E2 6QA</div> <div>T 077 65257123</div> <div>info@commongroundworkshop.co.uk</div> <div>www.commongroundworkshop.co.uk</div>	AMENDMENTS				CONSULTANT(S)	ADDITIONAL NOTES:	<div>This drawing is issued in DWG format; this is an uncontrolled version issued to enable the recipient to prepare their own drawings for which they are solely responsible. It is based on background information current at the time of issue. No liability is accepted for any such alterations or additions or discrepancies arising out of changes to such background information which occurs after it is issued.</div> <div>This drawing is to be read in conjunction with all Engineer's drawings. Contractor to provide Structural Engineering/ design.</div> <div>Do not scale from these drawings.</div> <div>Report any errors, contradictions, &amp; omissions to the architect as soon as possible.</div>	CLIENT(S)	PROJECT	DRAWING TITLE(S)	SCALE	DRAWN	CHECKED	
		REV	DATE	DESCRIPTION	BY	Project Manager -	All dimensions in MM unless otherwise stated.					1:100 @A3	CC	MS	
		A	27.08.2021	FOR PLANNING APPROVAL	CC	Structural Engineer -	This drawing is to be read in conjunction with all relevant documents.								
						MEP Services Engineer -	This drawing is to be read in conjunction with all Engineer's drawings. Contractor to provide Structural Engineering/ design.								
						Planning Consultant -	This drawing is to be read in conjunction with all Engineer's drawings. Contractor to provide Structural Engineering/ design.								
				Daylight / Sunlight Consultant -											
				Cost Consultant -											