
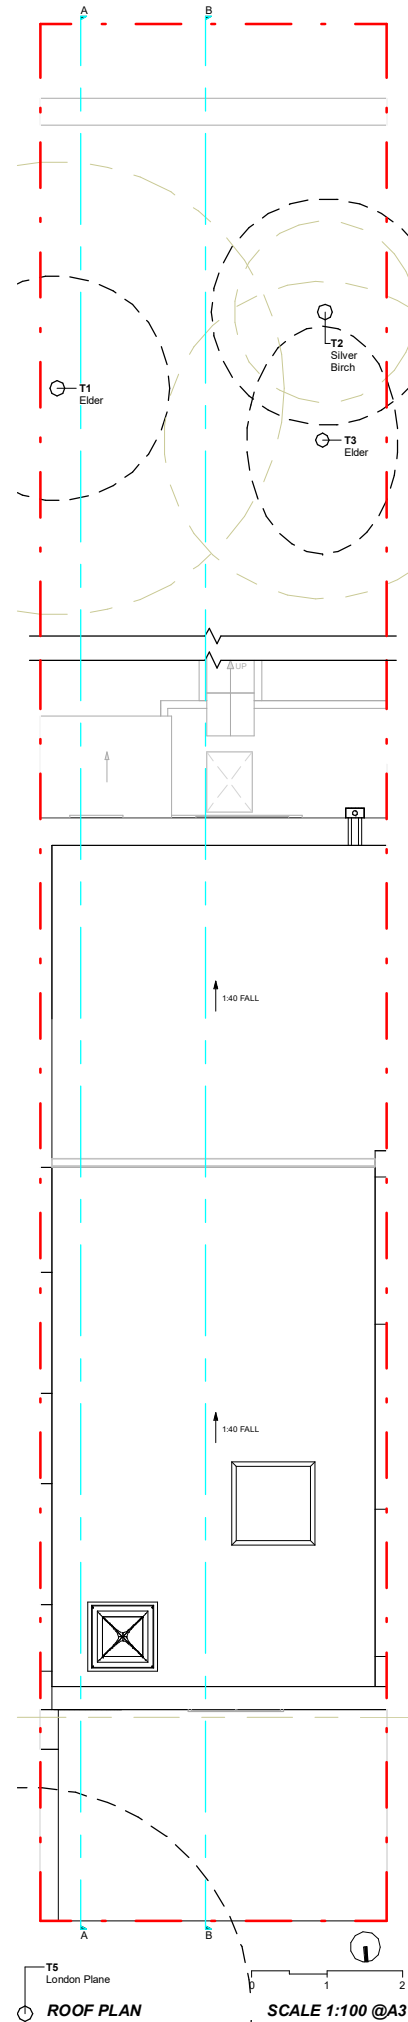
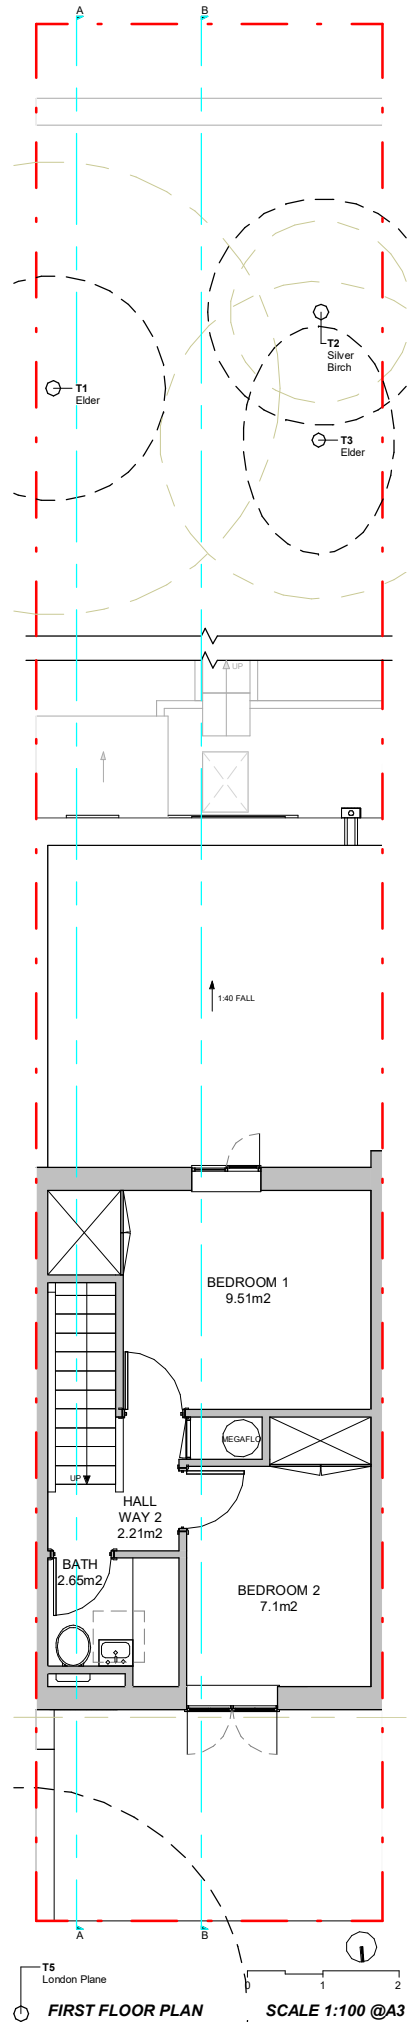
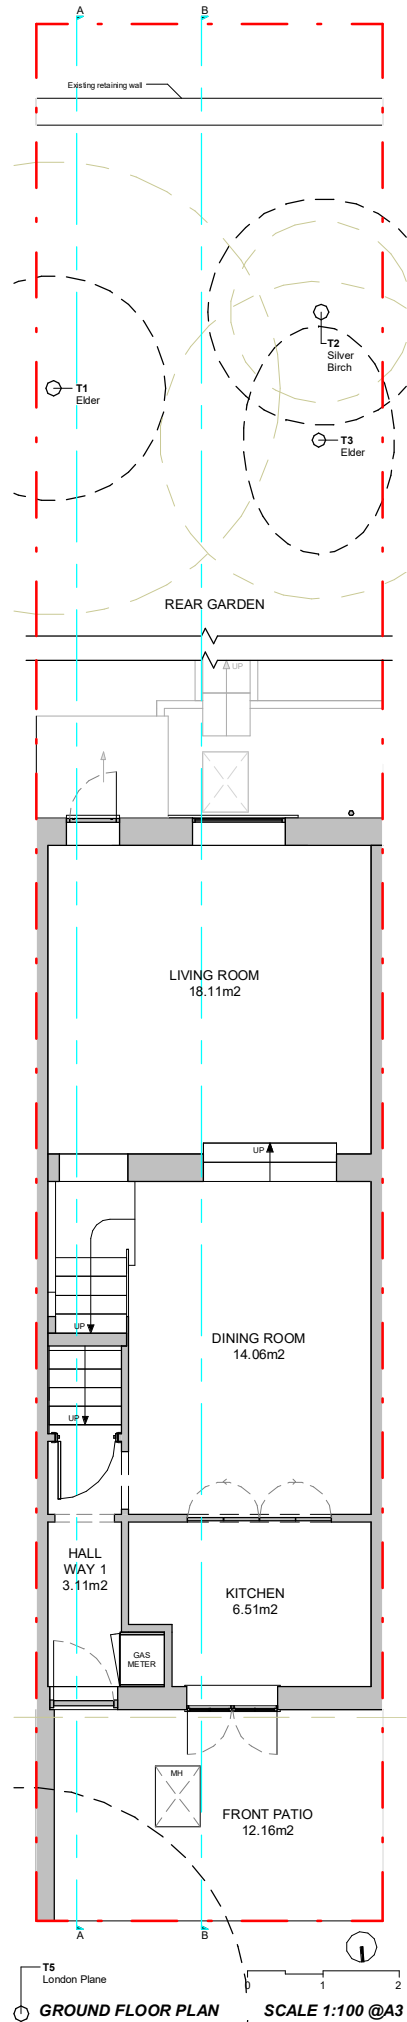


EXISTING PLANS

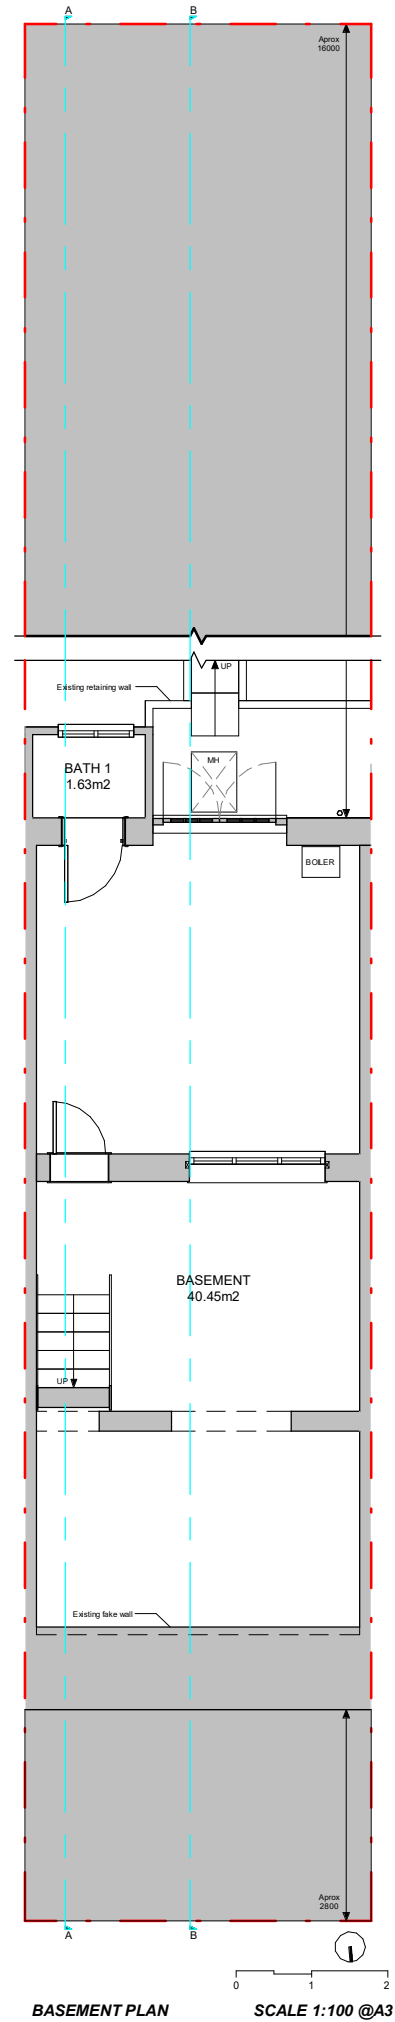

AREAS
Existing GIA = 125.5 m2


KEY LABEL
- Boundary line
- Existing walls

Proficiency

Design & Build

663 FINCHLEY ROAD, HAMPSTEAD
LONDON
NW2 2HN

TEL.02074356231
PROFICIENCYARCHITECT@GMAIL.COM
WWW.PROFICIENCYLTD.CO.UK

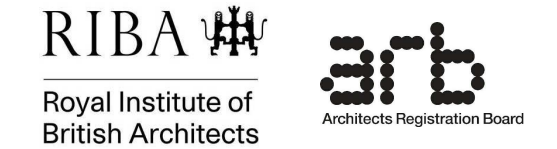

PLEASE NOTE

1. All dimensions to be verified on site.
2. All dimensions are in millimeters.
3. No work shall commence until all approvals and agreements have been obtained. These include, Planning, Building Regulations, Thames Water and party Wall.
4. The Copyright of this drawing belongs to Proficiency Design & Build.

CLIENT:
MAT & LOUISE





PROJECT:
**BASEMENT EXTENSION +
FIRST STOREY REAR
EXTENSION**

ADDRESS:
**40 LEIGHTON RD, LONDON
NW5 2QE**

TITLE:
**EXISTING
PLANS**

DATE: 01/03/2022	PROJECT NUM: P-019
SCALE: 1/100 (@ A3)	DRAWING NUM: EX-01
REV:	STATUS:

EXISTING ELEVATIONS

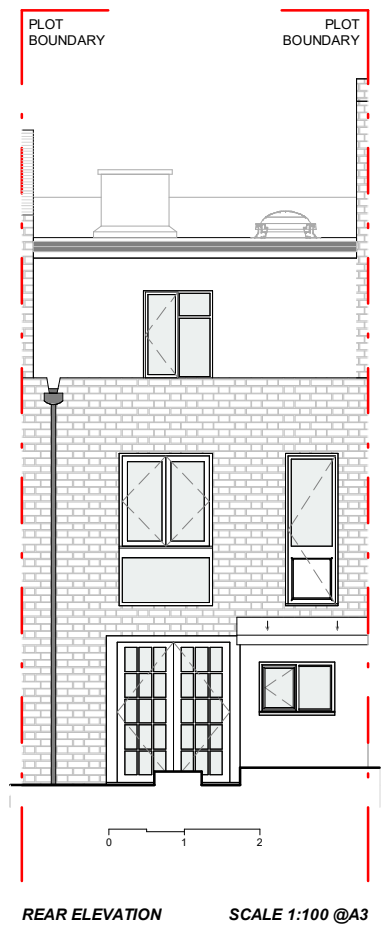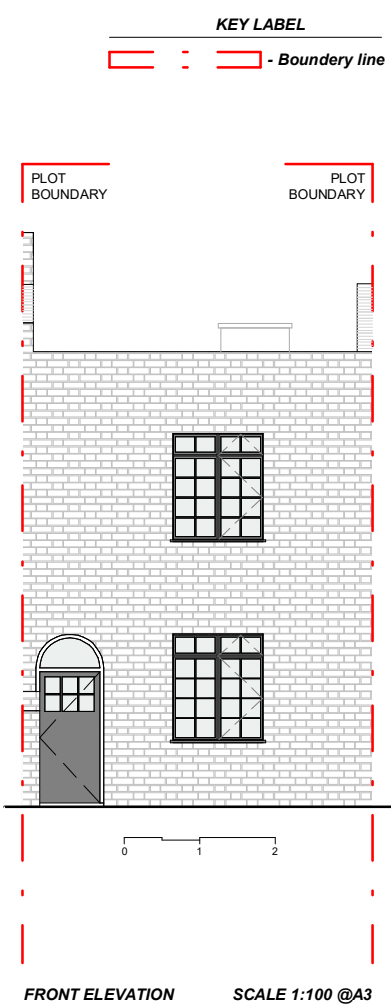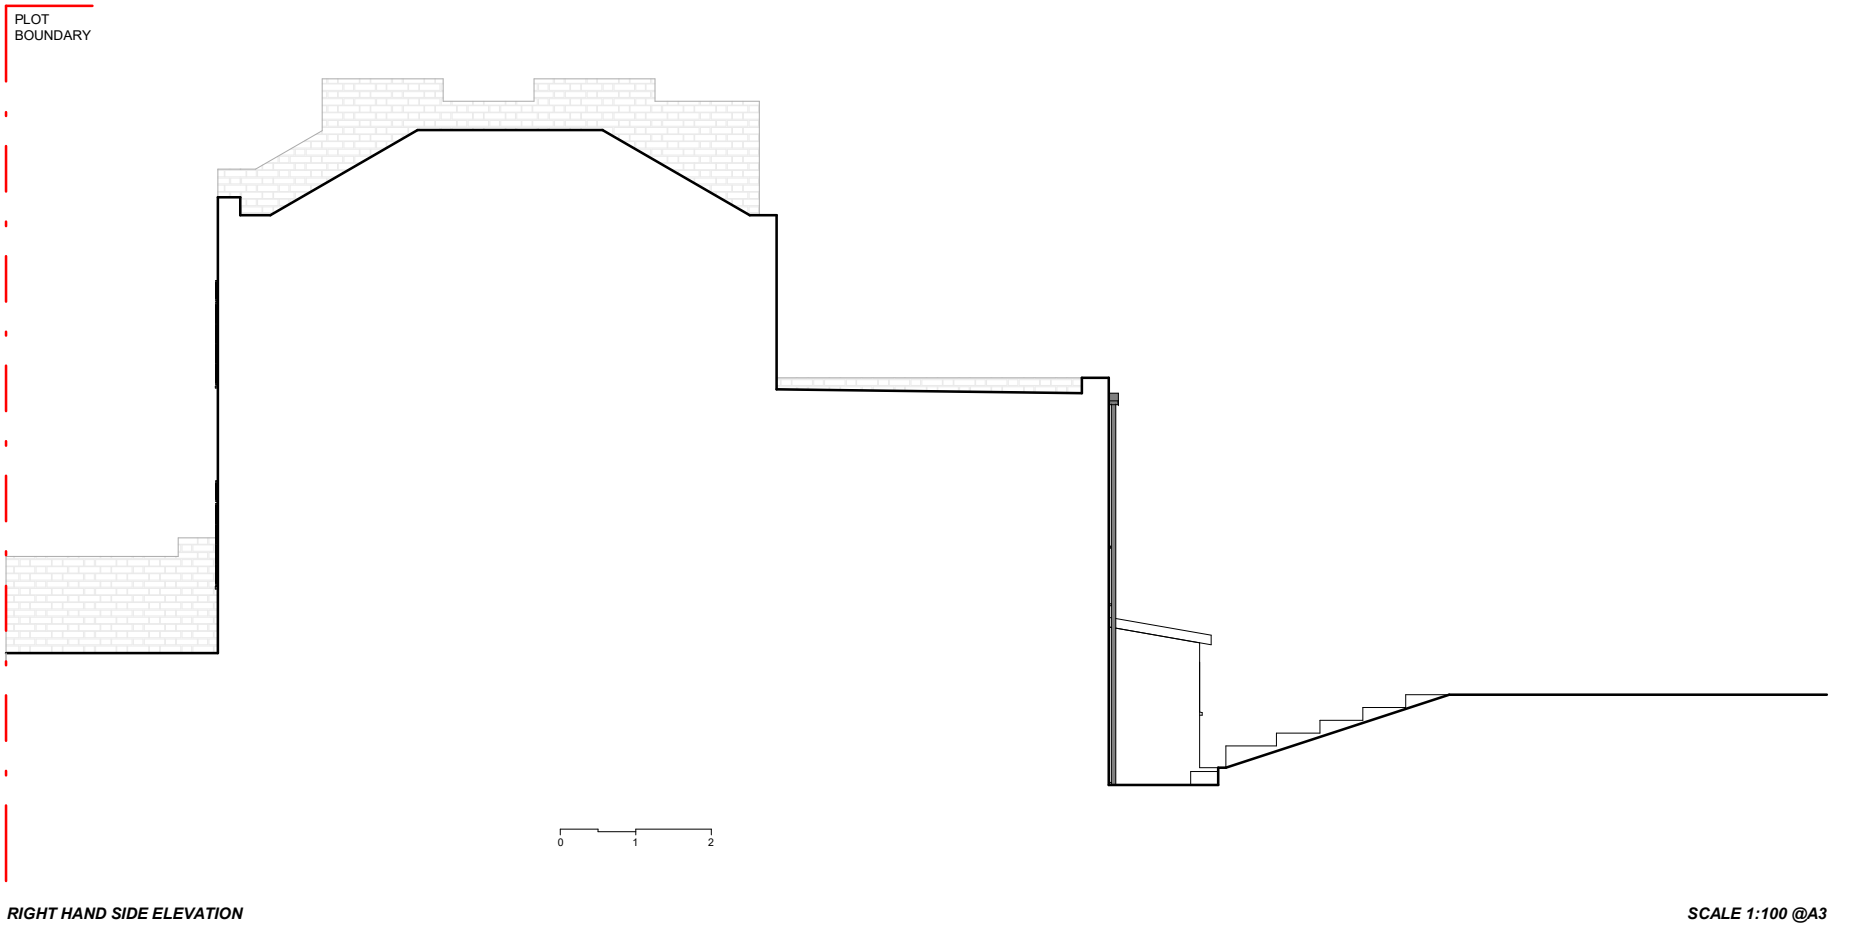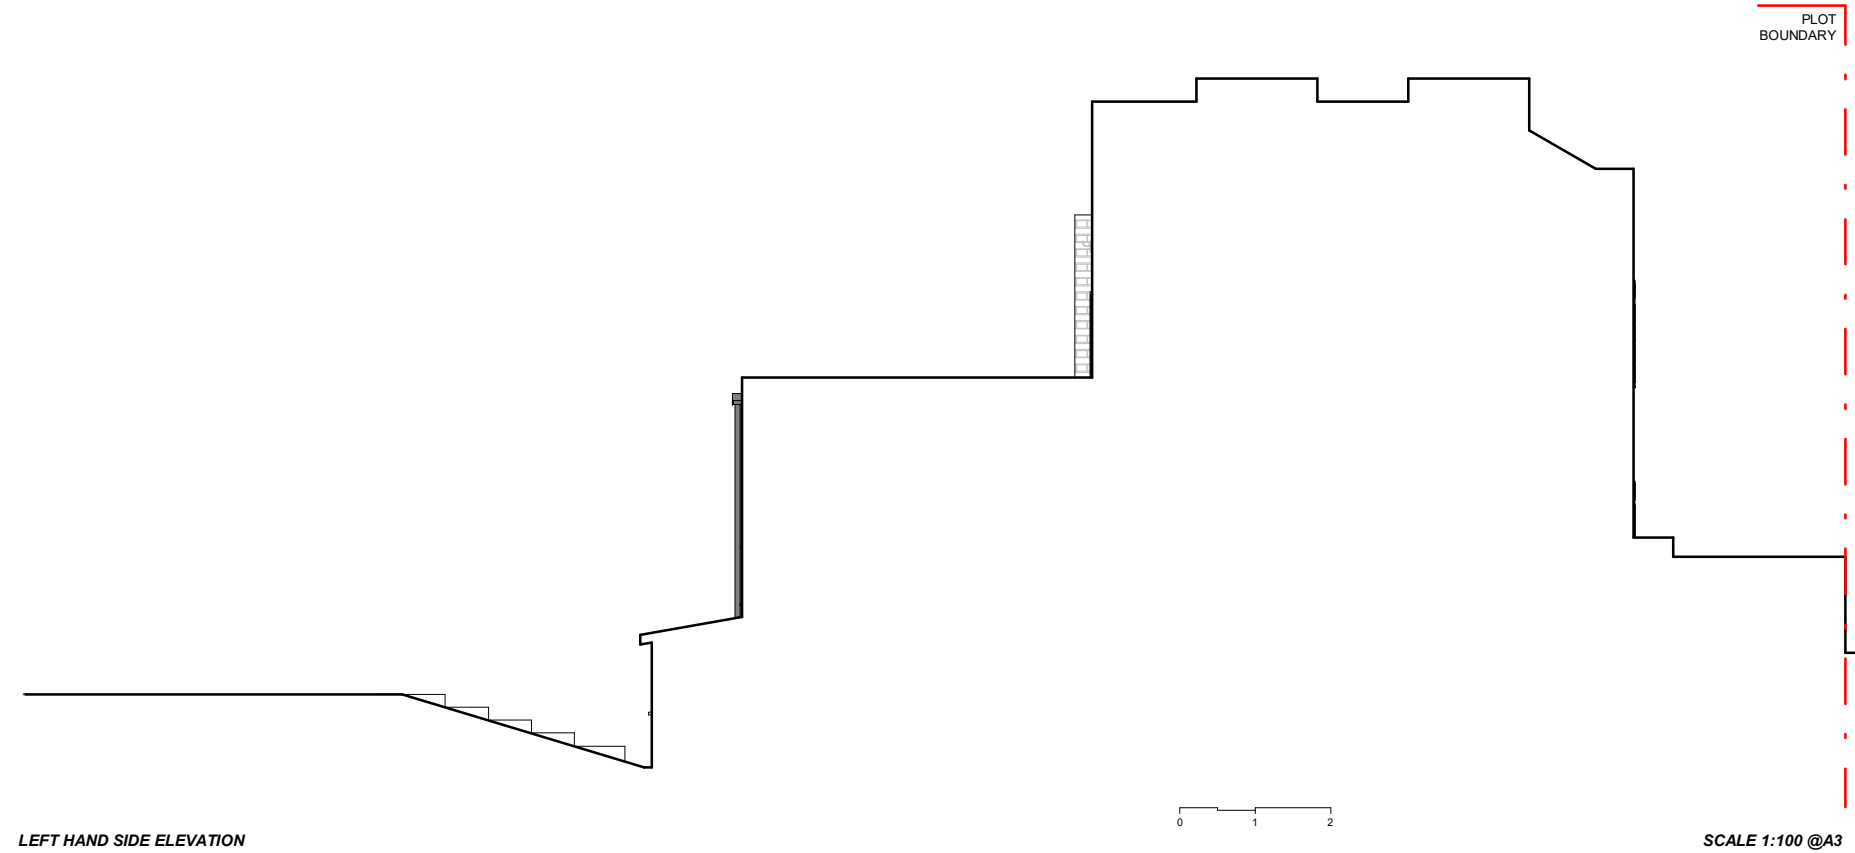

Proficiency

Design & Build

663 FINCHLEY ROAD, HAMPSTEAD
LONDON
NW2 2HN

TEL.02074356231
PROFICIENCYARCHITECT@GMAIL.COM
WWW.PROFICIENCYLTD.CO.UK

RIBA
Royal Institute of
British Architects



PLEASE NOTE

1. All dimensions to be verified on site.
2. All dimensions are in milimeters.
3. No work shall commence until all approvals and agreements have been obtained. These include, Planning, Building Regulations, Thames Water and party Wall.
4. The Copyright of this drawing belongs to Proficiency Design & Build.

CLIENT:

MAT & LOUISE

PROJECT:

BASEMENT EXTENSION +
FIRST STOREY REAR
EXTENSION

ADDRESS:

40 LEIGHTON RD, LONDON
NW5 2QE

TITLE:

EXISTING
ELEVATIONS

DATE:

01/03/2022

PROJECT NUM:

P-019

SCALE:

1/100 (@ A3)

DRAWING NUM:


EX-02

REV:

D


STATUS:

EXISTING SECTIONS

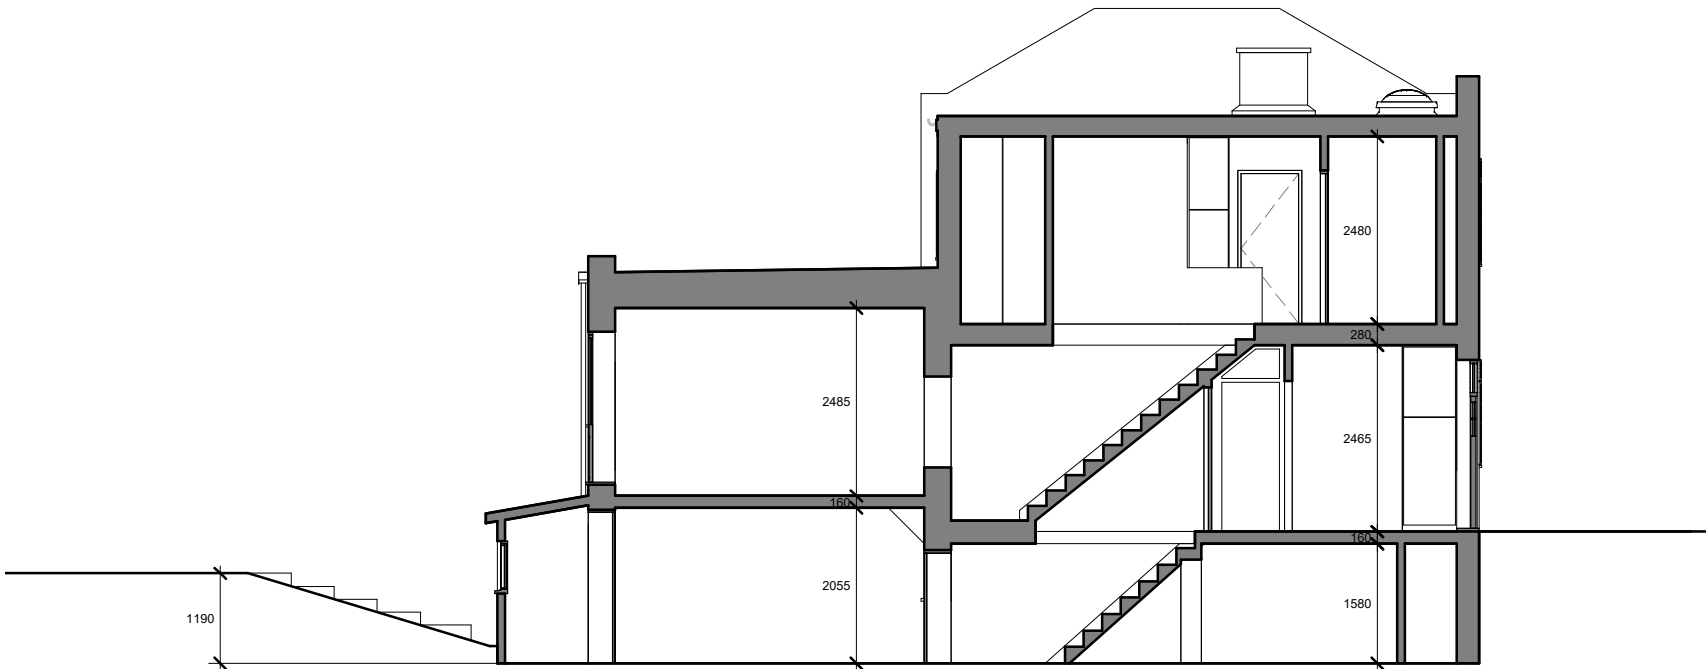

SECTION AA

0 1 2
SCALE 1:100 @A3

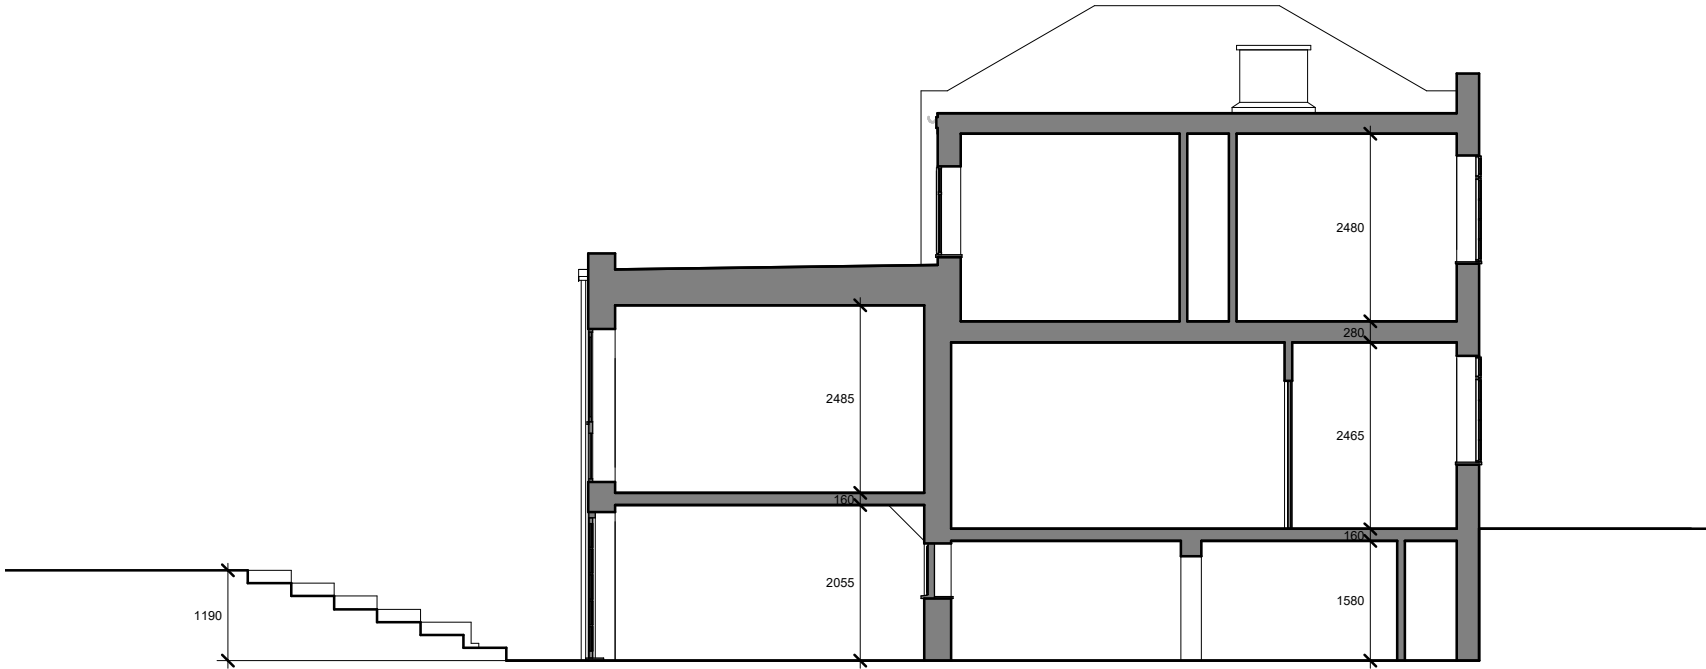

SECTION BB

0 1 2
SCALE 1:100 @A3

Proficiency

Design & Build

663 FINCHLEY ROAD, HAMPSTEAD
LONDON
NW2 2HN

TEL.02074356231
PROFICIENCYARCHITECT@GMAIL.COM
WWW.PROFICIENCYLTD.CO.UK

RIBA
Royal Institute of
British Architects



PLEASE NOTE

1. All dimensions to be verified on site.
2. All dimensions are in millimeters.
3. No work shall commence until all approvals and agreements have been obtained. These include, Planning, Building Regulations, Thames Water and party Wall.
4. The Copyright of this drawing belongs to Proficiency Design & Build.

CLIENT:

MAT & LOUISE

PROJECT:

BASEMENT EXTENSION +
FIRST STOREY REAR
EXTENSION

ADDRESS:

40 LEIGHTON RD, LONDON
NW5 2QE

TITLE:

EXISTING
SECTIONS

DATE:

01/03/2022

PROJECT NUM:

P-019

SCALE:

1/100 (@ A3)

DRAWING NUM:

EX-03

REV:

D

STATUS:



- No.40 Front Elevation



- No.40 Front Elevation context



- No.40 Rear Elevation



- No.42 (Left Hand Side Neighbour) rear elevation context



- No.38 (Righth Hand Side Neighbour) rear elevation context



- No.40 Rear Garden

Proficiency

Design & Build

663 FINCHLEY ROAD, HAMPSTEAD
LONDON
NW2 2HN

TEL.02074356231
PROFICIENCYARCHITECT@GMAIL.COM
WWW.PROFICIENCYLTD.CO.UK

RIBA
Royal Institute of
British Architects

arb
Architects Registration Board

PLEASE NOTE

1. All dimensions to be verified on site.
2. All dimensions are in millimeters.
3. No work shall commence until all approvals and agreements have been obtained. These include, Planning, Building Regulations, Thames Water and party Wall.
4. The Copyright of this drawing belongs to Proficiency Design & Build.

CLIENT:

MAT & LOUISE

PROJECT:

BASEMENT EXTENSION +
FIRST STOREY REAR
EXTENSION

ADDRESS:

40 LEIGHTON RD, LONDON
NW5 2QE

TITLE:

PHOTOGRAPHS

DATE:

01/03/2022

PROJECT NUM:

P-019

SCALE:

1/100 (@ A3)

DRAWING NUM:

EX-04

REV:

D

STATUS: