


1 **Front garden plan**
Scale: 1:100




4 **House Front Elevation**
Scale: 1:100



2 **Street elevation**
Scale: 1:100

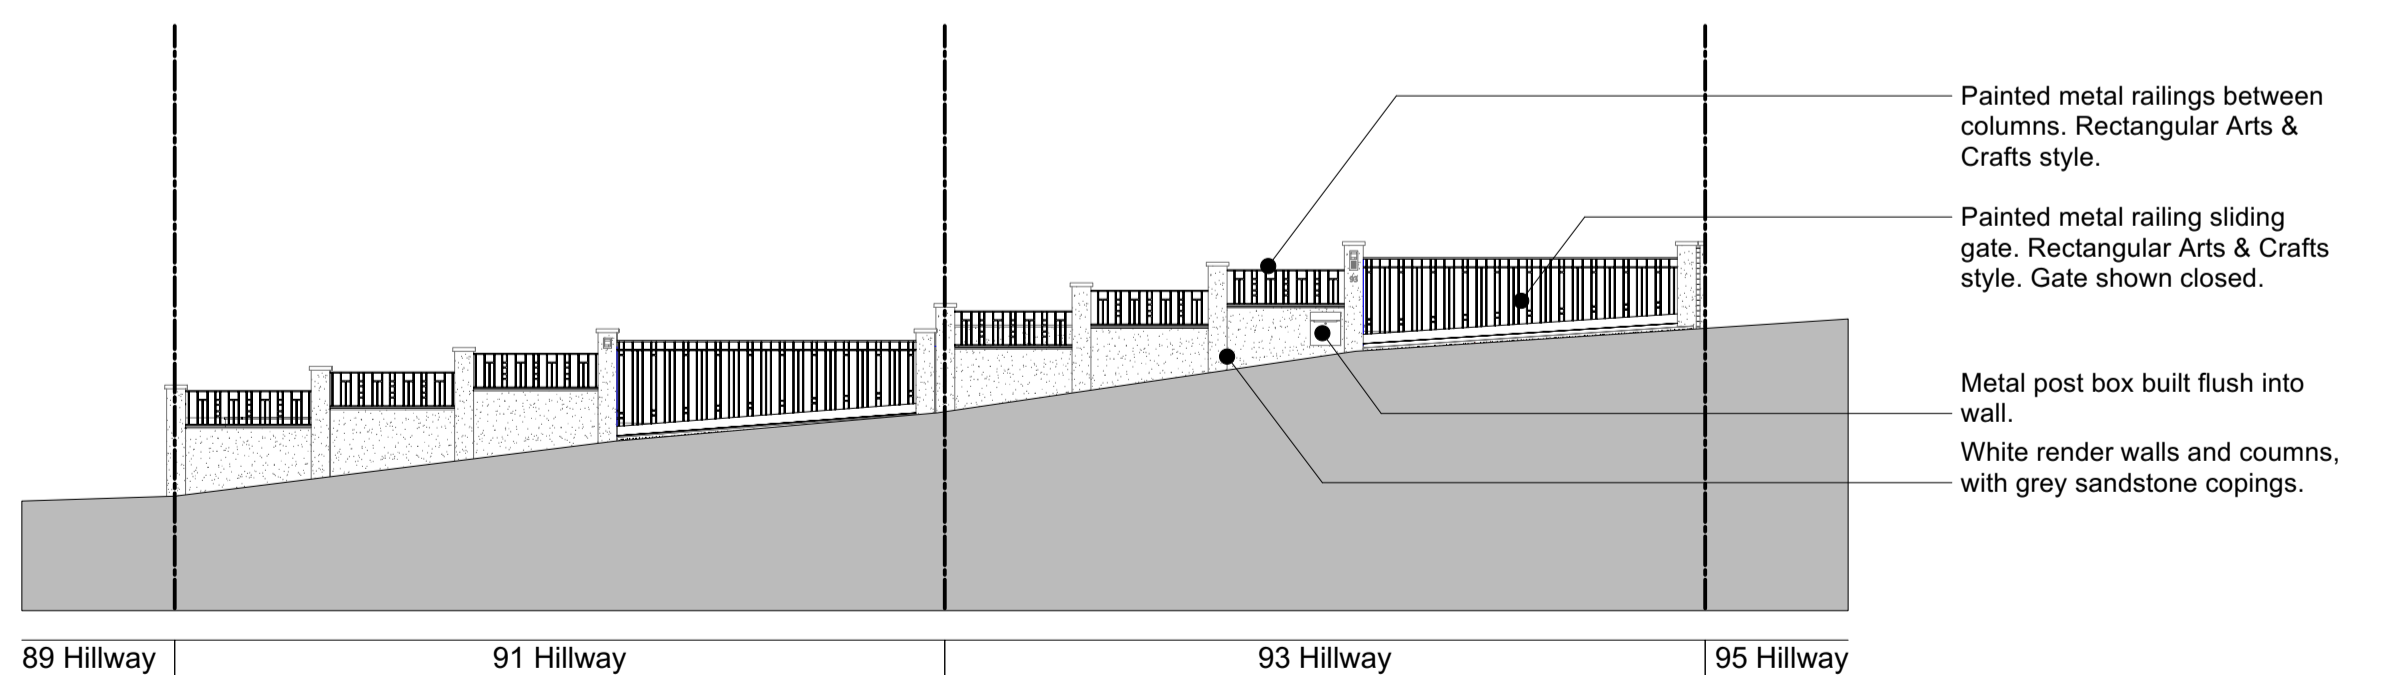

3 **Street elevation (wall only)**
Scale: 1:100

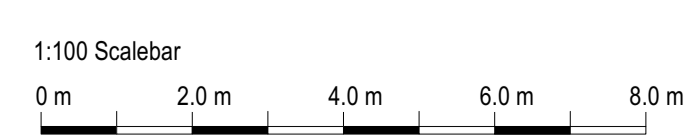

Rev:	Date:	Description:
-	2021.07.13	First issue.
A	2021.08.17	Front elevation added. Street elevation separated.
B	2021.10.01	Front door full height, first floor glass balustrade added.
C	2022.02.21	Addressing CAAC concerns. Balustrading and gate style, street elevation wall height.

NOTE: Do not scale from this drawing. All dimensions are in millimeters. All dimensions to be checked on site. All omissions and discrepancies to be reported to the architect immediately. This drawing is copyrighted Morden Architecture Ltd. Use of this drawing must be authorized by Morden Architecture Ltd.

Project:	93 Hillway, Highgate N6 6AB		
Dwg no:	1900 / PL.01		
Drawing:	Proposed Garden Street Elevation Planning application		
Date:	July 2021	C	D
Scale:	1:100 @ A1	RM	Rev: C

PLANNING APPLICATION

morden architecture

T: +44 (0) 208 243 8629 E: robert@mordenarchitecture.co.uk
W: www.mordenarchitecture.co.uk