

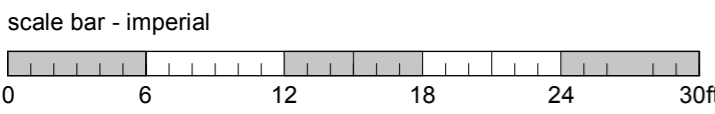


Roof Plan at Second Floor Level

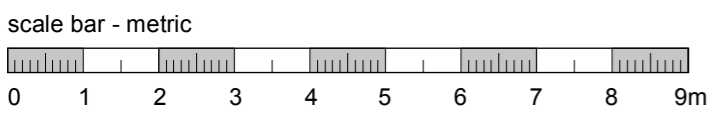

	Existing Walls
	Proposed/New Walls
	Existing Walls to be removed

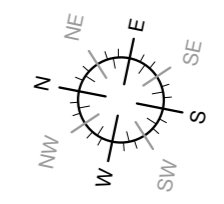

Rev A - Extent of rear garden basement reduced 03.12.21
Rev B - Extent of rear garden basement reduced 13.12.21

BROD WIGHT Architects

8a Baynes Mews --- London --- NW3 5BH

Project : 58a Fellows Road London NW3 3LJ	Drawing No. 1099-AP04B
--	----------------------------------

Drawing title :
Proposed First Floor + Roof

Scale: 1:100 @ A3 1:50 @ A1	Date : Aug 2020	Drawn by : JW
www.brodwight.co.uk Tel 020 7722 0810	office@brodwight.co.uk This drawing is copyright	

FELLOWS ROAD