


Proposed Second Floor Plan SCALE 1-50@A3

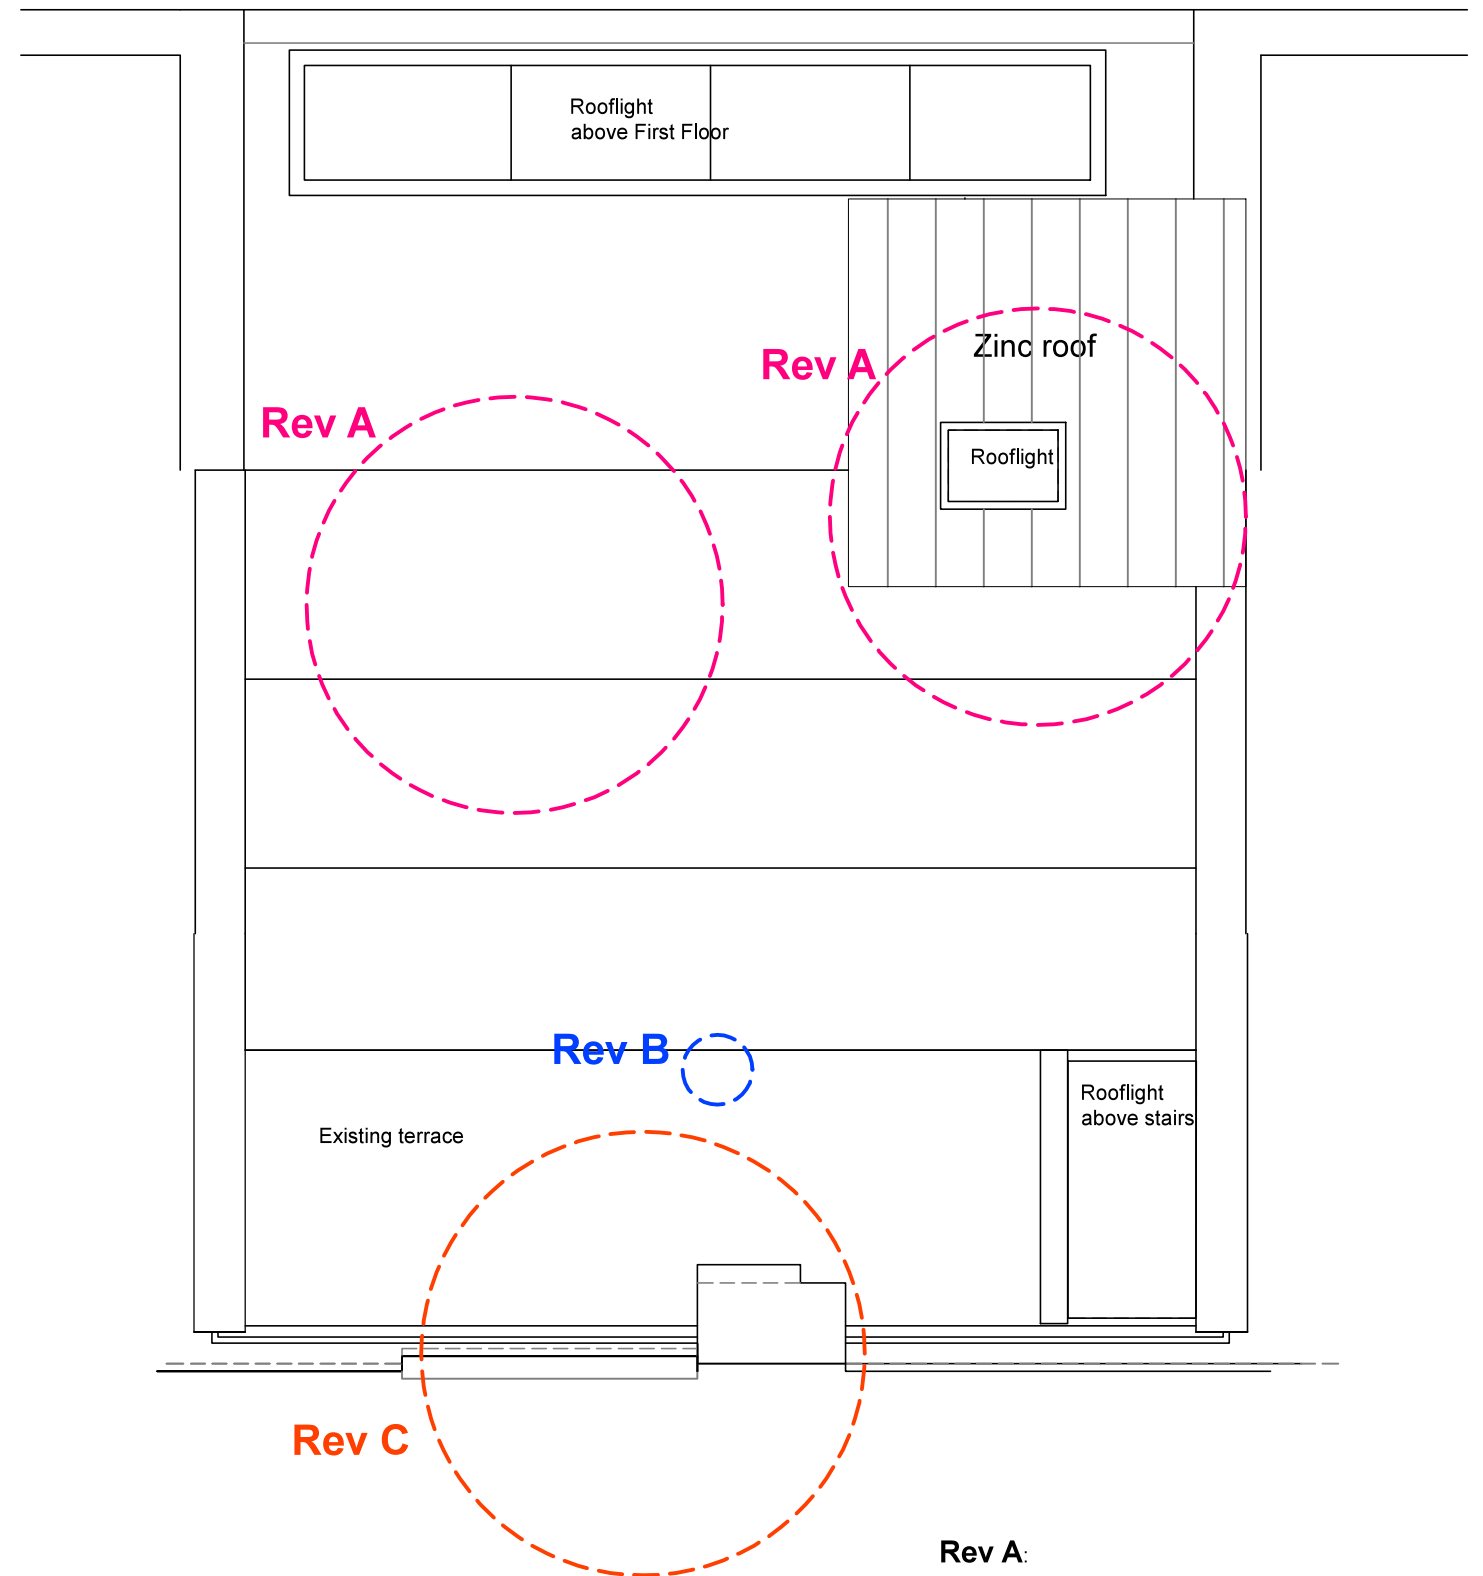

Proposed Roof Plan SCALE 1-50@A3

**Rev A:**  
 Study/Summer Living room on second floor: area reduced-same size as existing, glazed door to rear, Shower room size adjusted to connect with Study room, Existing roof retained.

**Rev B:**  
 PV panels removed

**Rev C:**  
 Frond Elevation retained as existing, only replacing the existing store door at Ground floor with a window -same opening-

<b>toni moses design</b> 47 High Street, Hinxton, Saffron Walden, CB10 1QY t + f 01799530064 e toni@tonimosesdesign.com	TITLE Proposed Second Floor and Roof Plans	DWG NO. 307-PA-05	REV C	DATE Feb 22	SCALE 1:50@A3
	ADDRESS 9 Doughty Mews, London, WC1N 2PG				