



Front Elevation



Rear Elevation

|     |            |               |     |     |
|-----|------------|---------------|-----|-----|
| 01  | 23/02/2022 | Planning      | DS  | HM  |
| 00  | 09/02/2022 | Initial issue | DS  | HM  |
| REV | DATE       | COMMENT       | DRW | CHK |



NOTES  
All dimensions to be confirmed on site. This drawing is copyright © My-architect

**My-architect**

Unit 12b, Canonbury Yard  
190 New North Road  
London, N1 7BJ  
T 07912325101 E harry.molyneux@my-architect.io

PROJECT  
55 Shirlock Road, London, NW3 2HR

DRAWING  
Existing Elevations

SCALE  
1:100 @ A3


STATUS  
Planning

DRAWING No. **3093/01/200** REVISION **P01**



Side Elevation

| REV | DATE       | COMMENT       | DRW | CHK |
|-----|------------|---------------|-----|-----|
| 01  | 23/02/2022 | Planning      | DS  | HM  |
| 00  | 09/02/2022 | Initial issue | DS  | HM  |

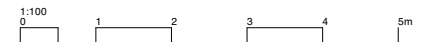

NOTES  
All dimensions to be confirmed on site. This drawing is copyright © My-architect

**My-architect**

Unit 12b, Canonbury Yard  
190 New North Road  
London, N1 7BJ  
T 07912325101 E harry.molyneux@my-architect.io


PROJECT  
55 Shirlock Road, London, NW3 2HR

DRAWING  
Existing Elevations

SCALE  
1:100 @ A3


STATUS  
Planning

DRAWING No. **3093/01/201** REVISION **P01**

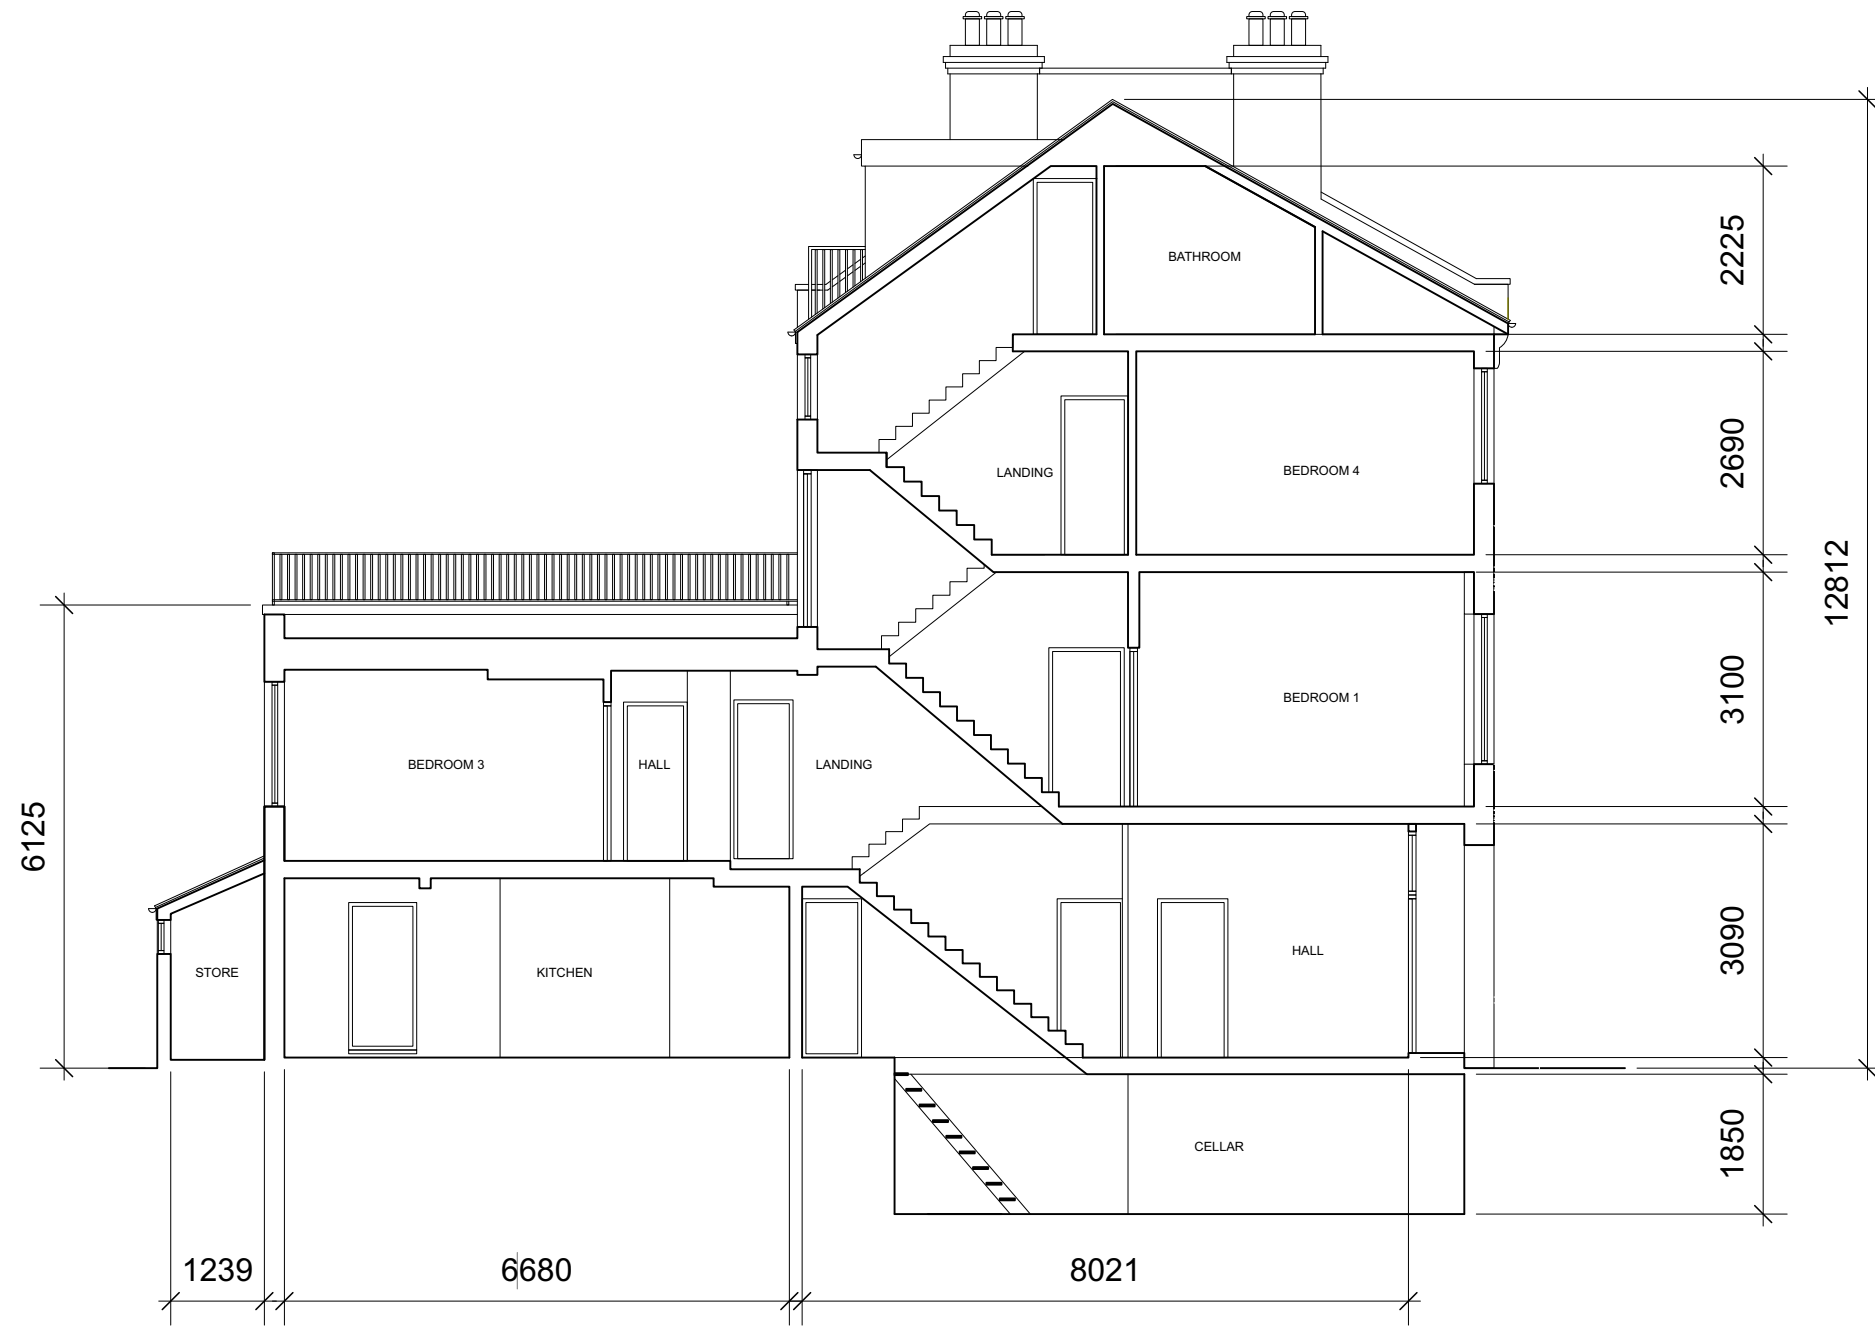

Section

| REV | DATE       | COMMENT       | DRW | CHK |
|-----|------------|---------------|-----|-----|
| 01  | 23/02/2022 | Planning      | DS  | HM  |
| 00  | 09/02/2022 | Initial issue | DS  | HM  |

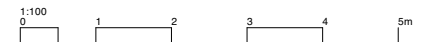

NOTES  
All dimensions to be confirmed on site. This drawing is copyright © My-architect

**My-architect**

Unit 12b, Canonbury Yard  
190 New North Road  
London, N1 7BJ  
T 07912325101 E harry.molyneux@my-architect.io


PROJECT  
55 Shirlock Road, London, NW3 2HR

DRAWING  
Existing Elevations


SCALE  
1:100 @ A3

STATUS  
Planning

DRAWING No. 3093/01/202 REVISION P01

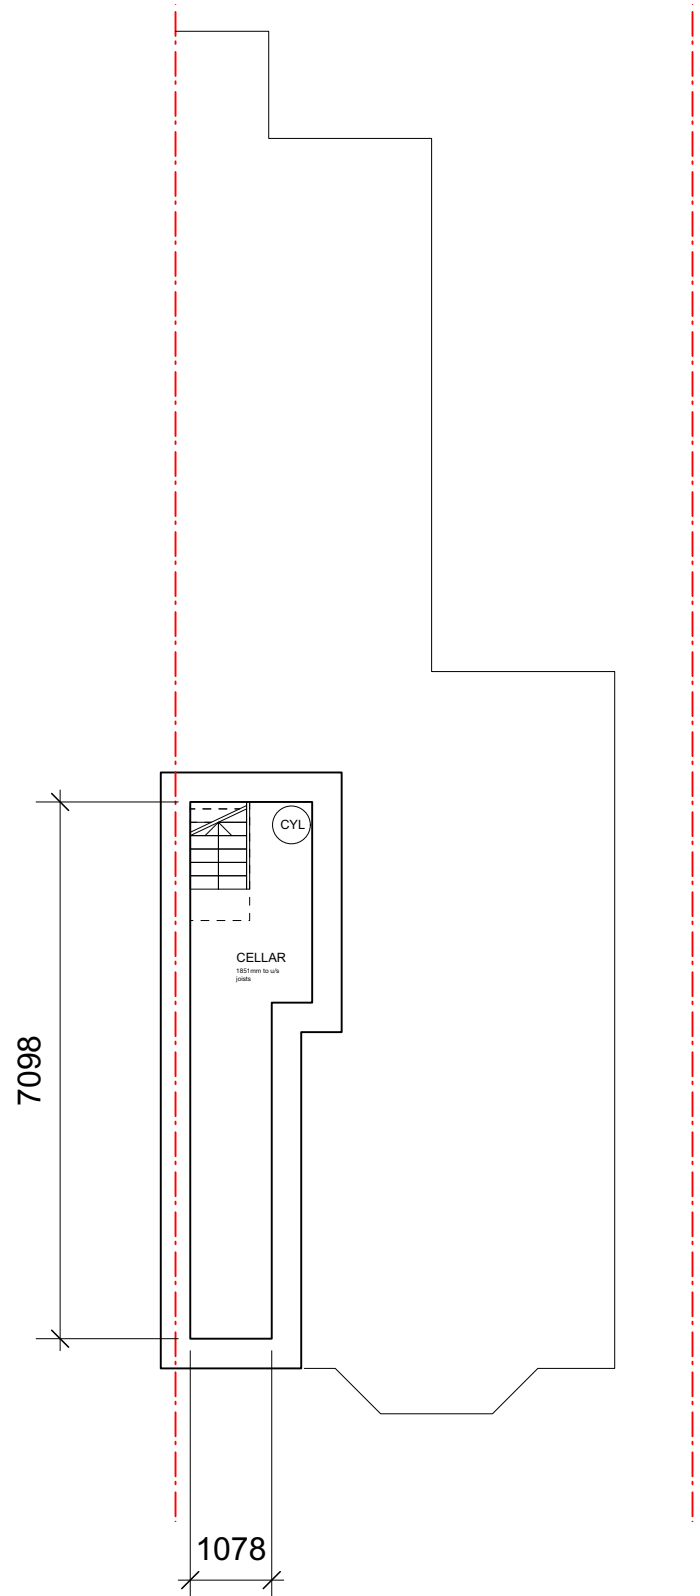


Lower Ground Floor

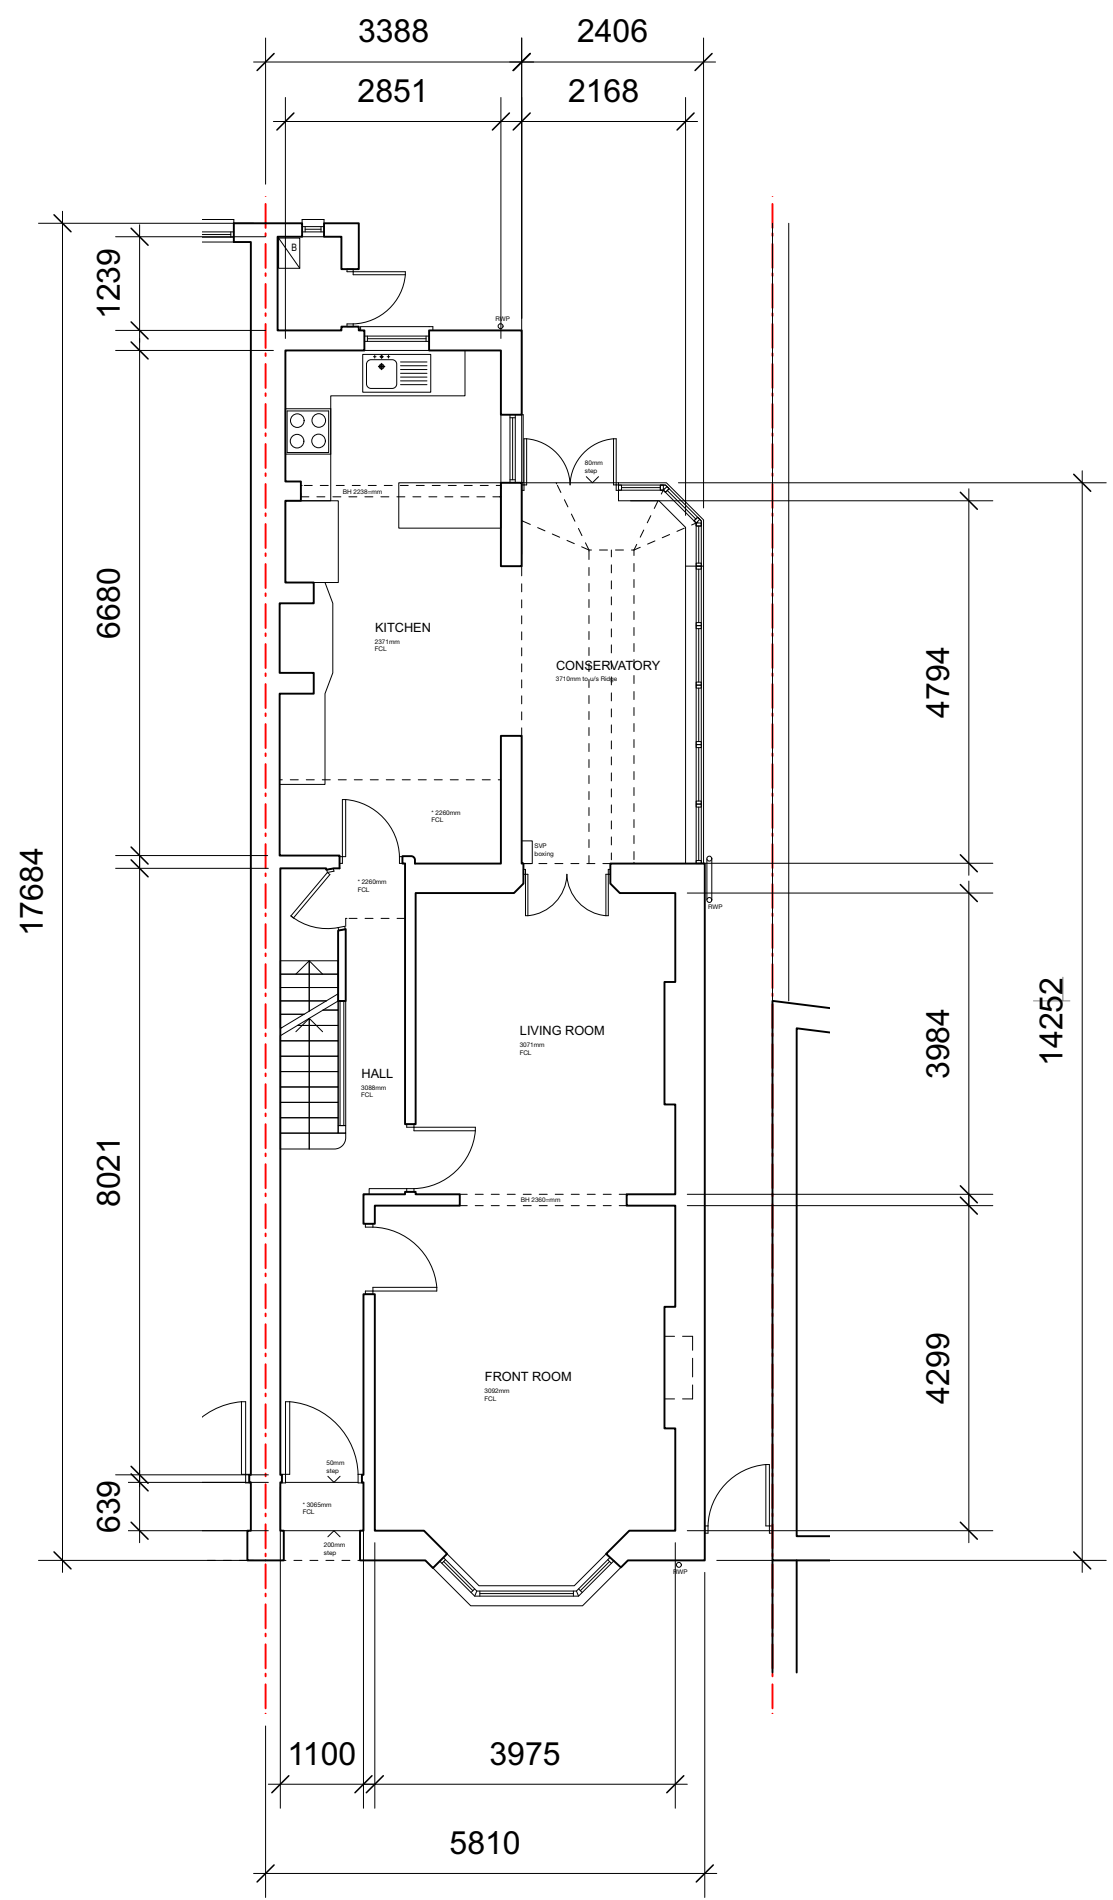

Ground Floor

| REV | DATE       | COMMENT       | DRW | CHK |
|-----|------------|---------------|-----|-----|
| 01  | 23/02/2022 | Planning      | DS  | HM  |
| 00  | 09/02/2022 | Initial issue | DS  | HM  |

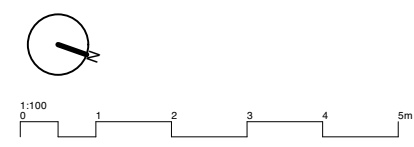

NOTES  
All dimensions to be confirmed on site. This drawing is copyright © My-architect

**My-architect**

Unit 12b, Canonbury Yard  
190 New North Road  
London, N1 7BJ  
T 07912325101 E harry.molyneux@my-architect.io


PROJECT  
55 Shirlock Road, London, NW3 2HR

DRAWING  
Existing Floor Plans


SCALE  
1:100 @ A3

STATUS  
Planning

DRAWING No. 3093/01/400 REVISION P01

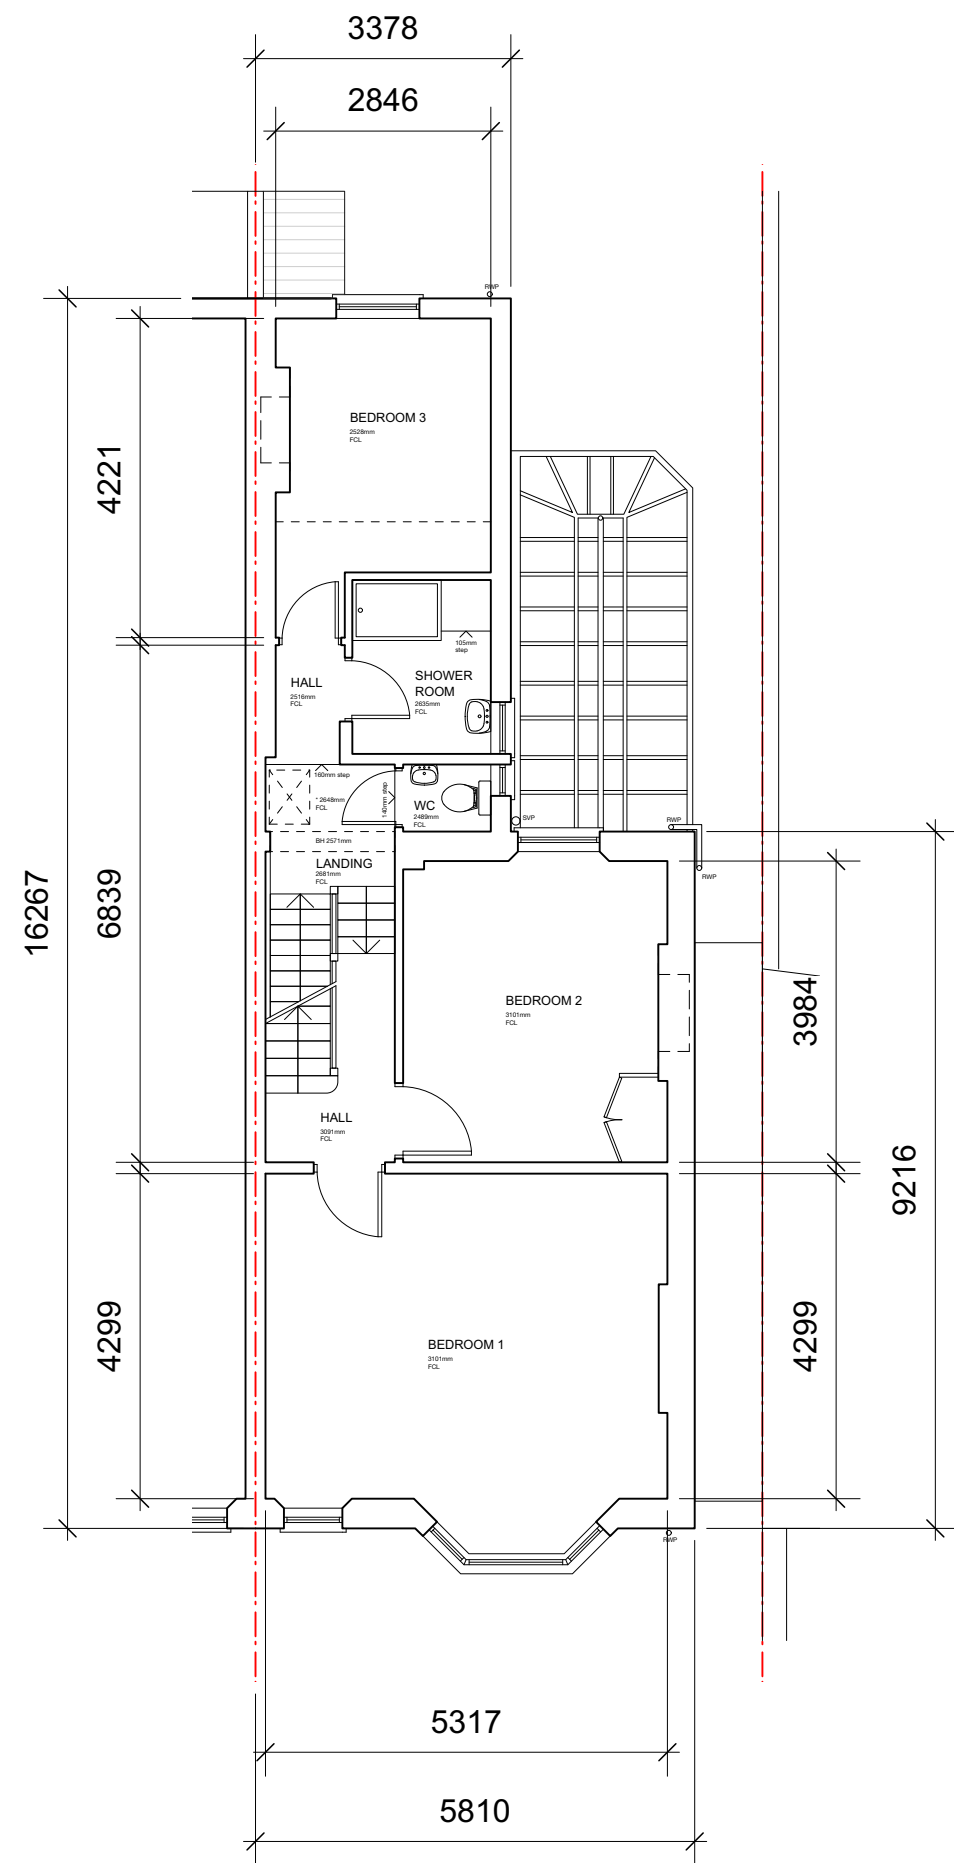

First Floor

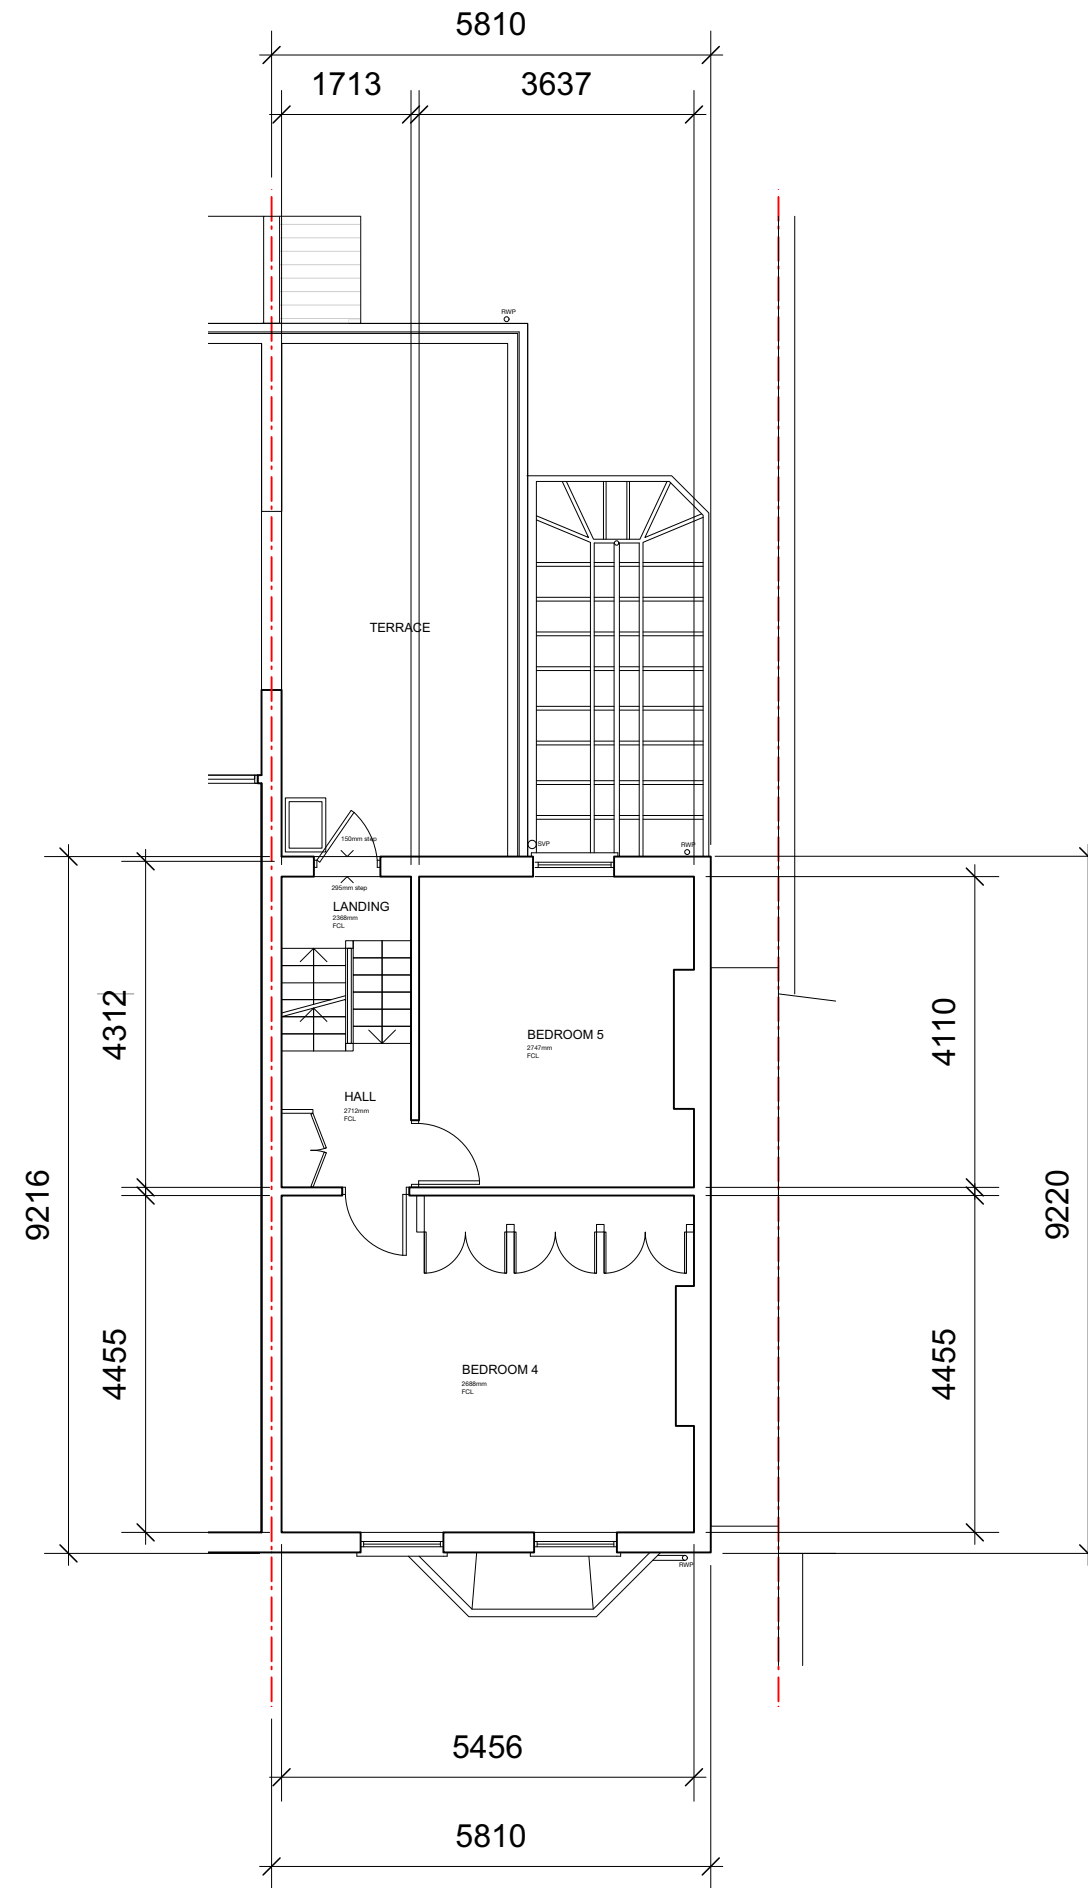

Second Floor

| REV | DATE       | COMMENT       | DRW | CHK |
|-----|------------|---------------|-----|-----|
| 01  | 23/02/2022 | Planning      | DS  | HM  |
| 00  | 09/02/2022 | Initial issue | DS  | HM  |



NOTES  
All dimensions to be confirmed on site. This drawing is copyright © My-architect

**My-architect**

Unit 12b, Canonbury Yard  
190 New North Road  
London, N1 7BJ  
T 07912325101 E harry.molyneux@my-architect.io


PROJECT  
55 Sherlock Road, London, NW3 2HR

DRAWING  
Existing Floor Plans


SCALE  
1:100 @ A3

STATUS  
Planning

DRAWING No. 3093/01/401 REVISION P01

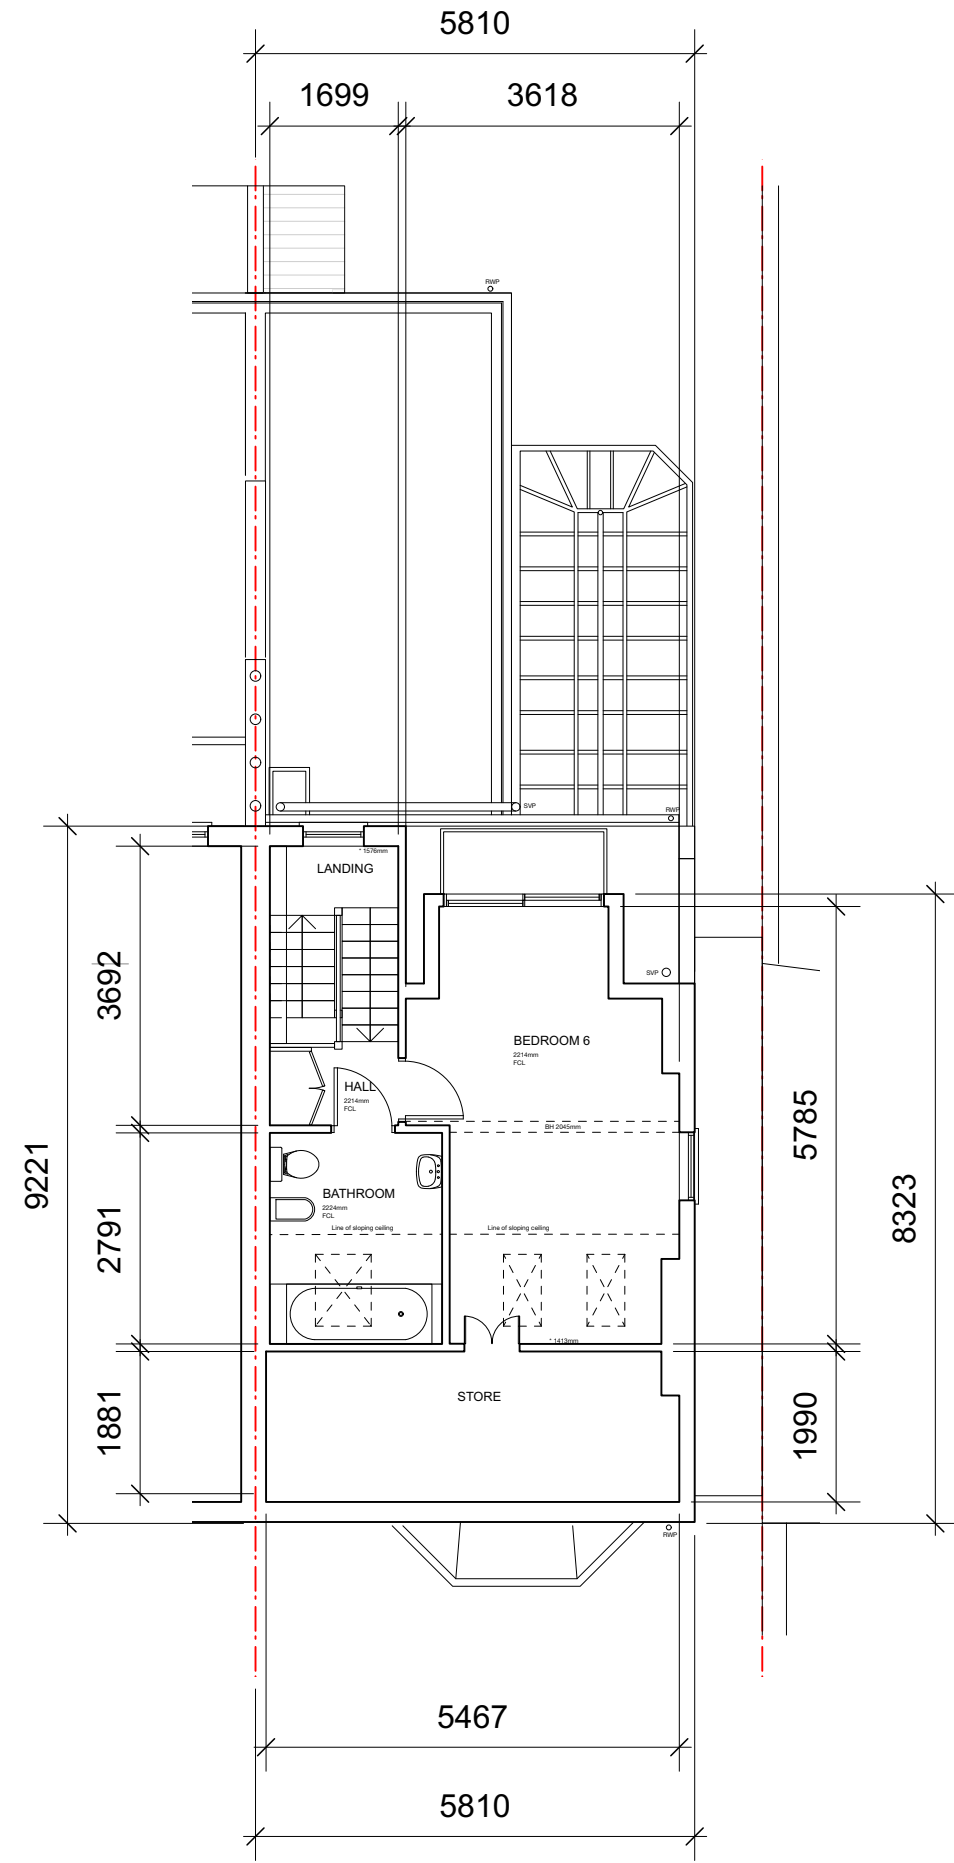

Loft Floor

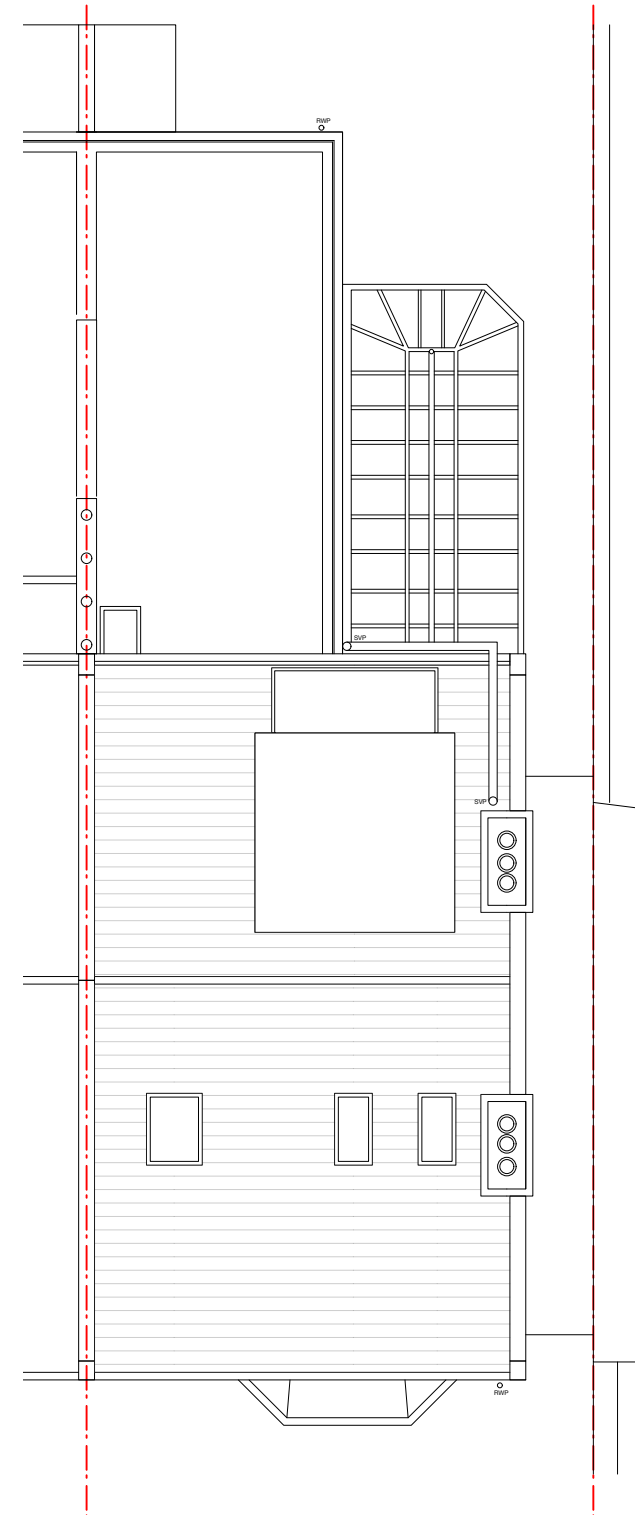

Roof

| REV | DATE       | COMMENT       | DRW | CHK |
|-----|------------|---------------|-----|-----|
| 01  | 23/02/2022 | Planning      | DS  | HM  |
| 00  | 09/02/2022 | Initial issue | DS  | HM  |



NOTES  
All dimensions to be confirmed on site. This drawing is copyright © My-architect

**My-architect**

Unit 12b, Canonbury Yard  
190 New North Road  
London, N1 7BJ  
T 07912325101 E harry.molyneux@my-architect.io

PROJECT  
55 Shirlock Road, London, NW3 2HR

DRAWING  
Existing Floor Plans


SCALE  
1:100 @ A3

STATUS  
Planning

DRAWING No. **3093/01/401** REVISION **P01**



Front Elevation

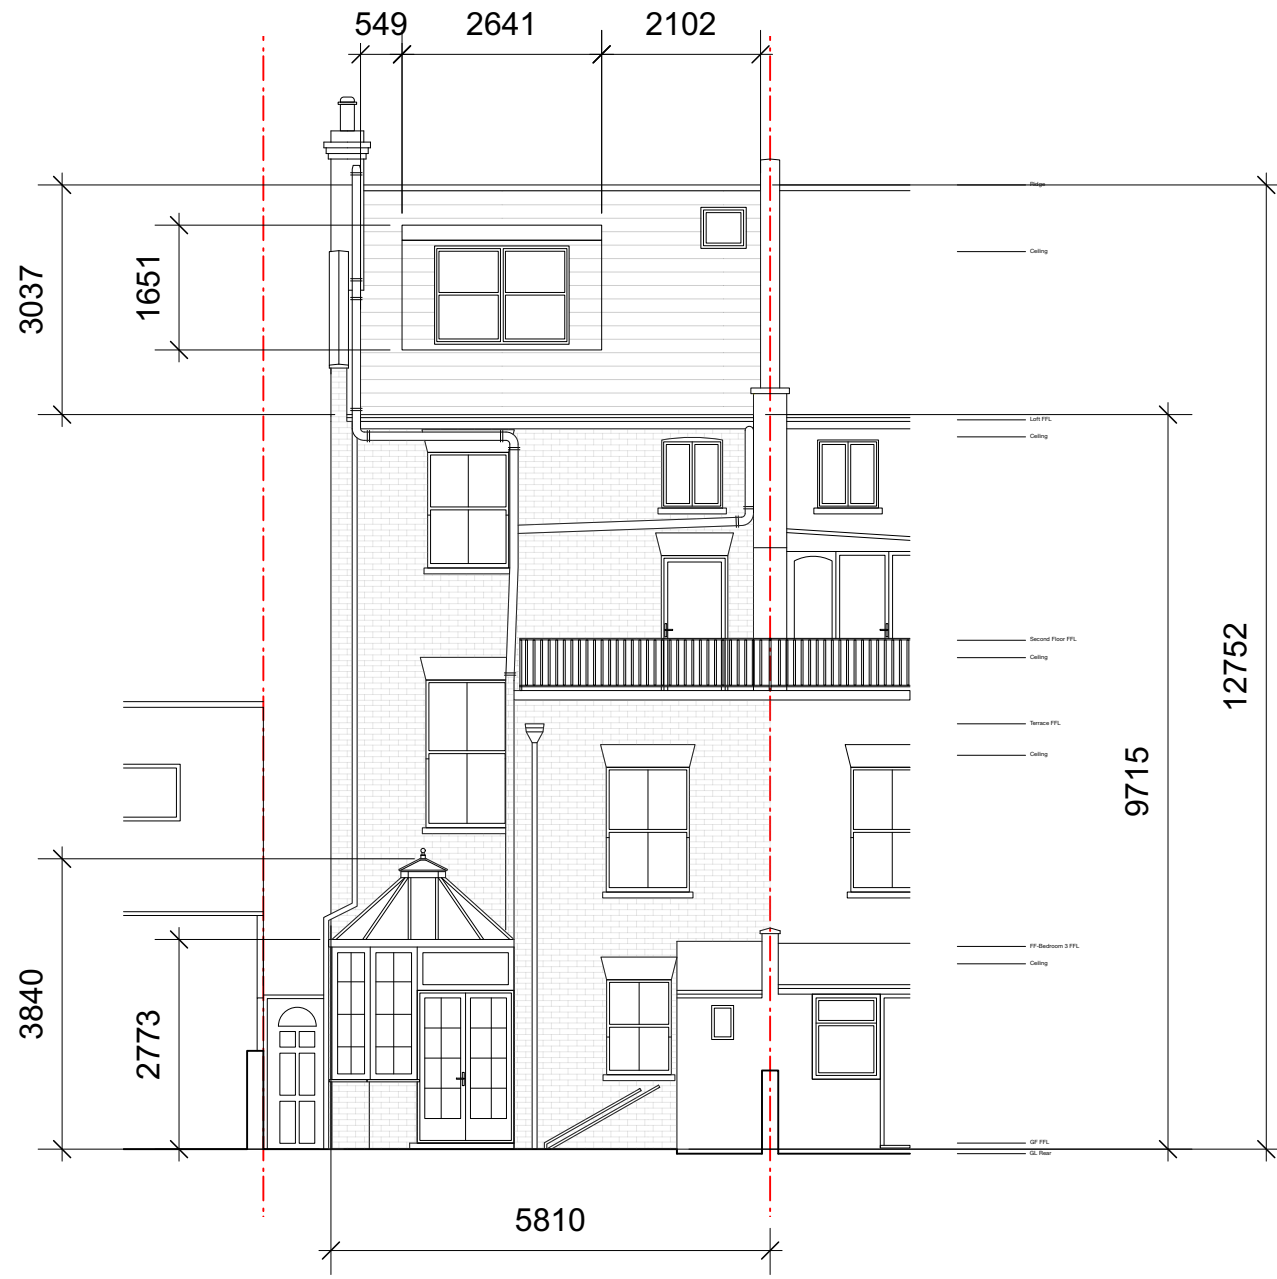

Rear Elevation

| REV | DATE       | COMMENT       | DRW | CHK |
|-----|------------|---------------|-----|-----|
| 01  | 23/02/2022 | Planning      | DS  | HM  |
| 00  | 09/02/2022 | Initial issue | DS  | HM  |



NOTES  
All dimensions to be confirmed on site. This drawing is copyright © My-architect

**My-architect**

Unit 12b, Canonbury Yard  
190 New North Road  
London, N1 7BJ  
T 07912325101 E harry.molyneux@my-architect.io

PROJECT  
55 Shirlock Road, London, NW3 2HR

DRAWING  
Proposed Elevations

SCALE  
1:100 @ A3

STATUS  
Planning

DRAWING No. **3093/03/200** REVISION **P01**



Side Elevation

| REV | DATE       | COMMENT       | DS | HM |
|-----|------------|---------------|----|----|
| 01  | 23/02/2022 | Planning      | DS | HM |
| 00  | 09/02/2022 | Initial issue | DS | HM |



NOTES  
All dimensions to be confirmed on site. This drawing is copyright © My-architect

**My-architect**

Unit 12b, Canonbury Yard  
190 New North Road  
London, N1 7BJ  
T 07912325101 E harry.molyneux@my-architect.io

PROJECT  
55 Shirlock Road, London, NW3 2HR


DRAWING  
Proposed Elevations

SCALE  
1:100 @ A3

STATUS  
Planning

DRAWING No. **3093/03/201** REVISION **P01**



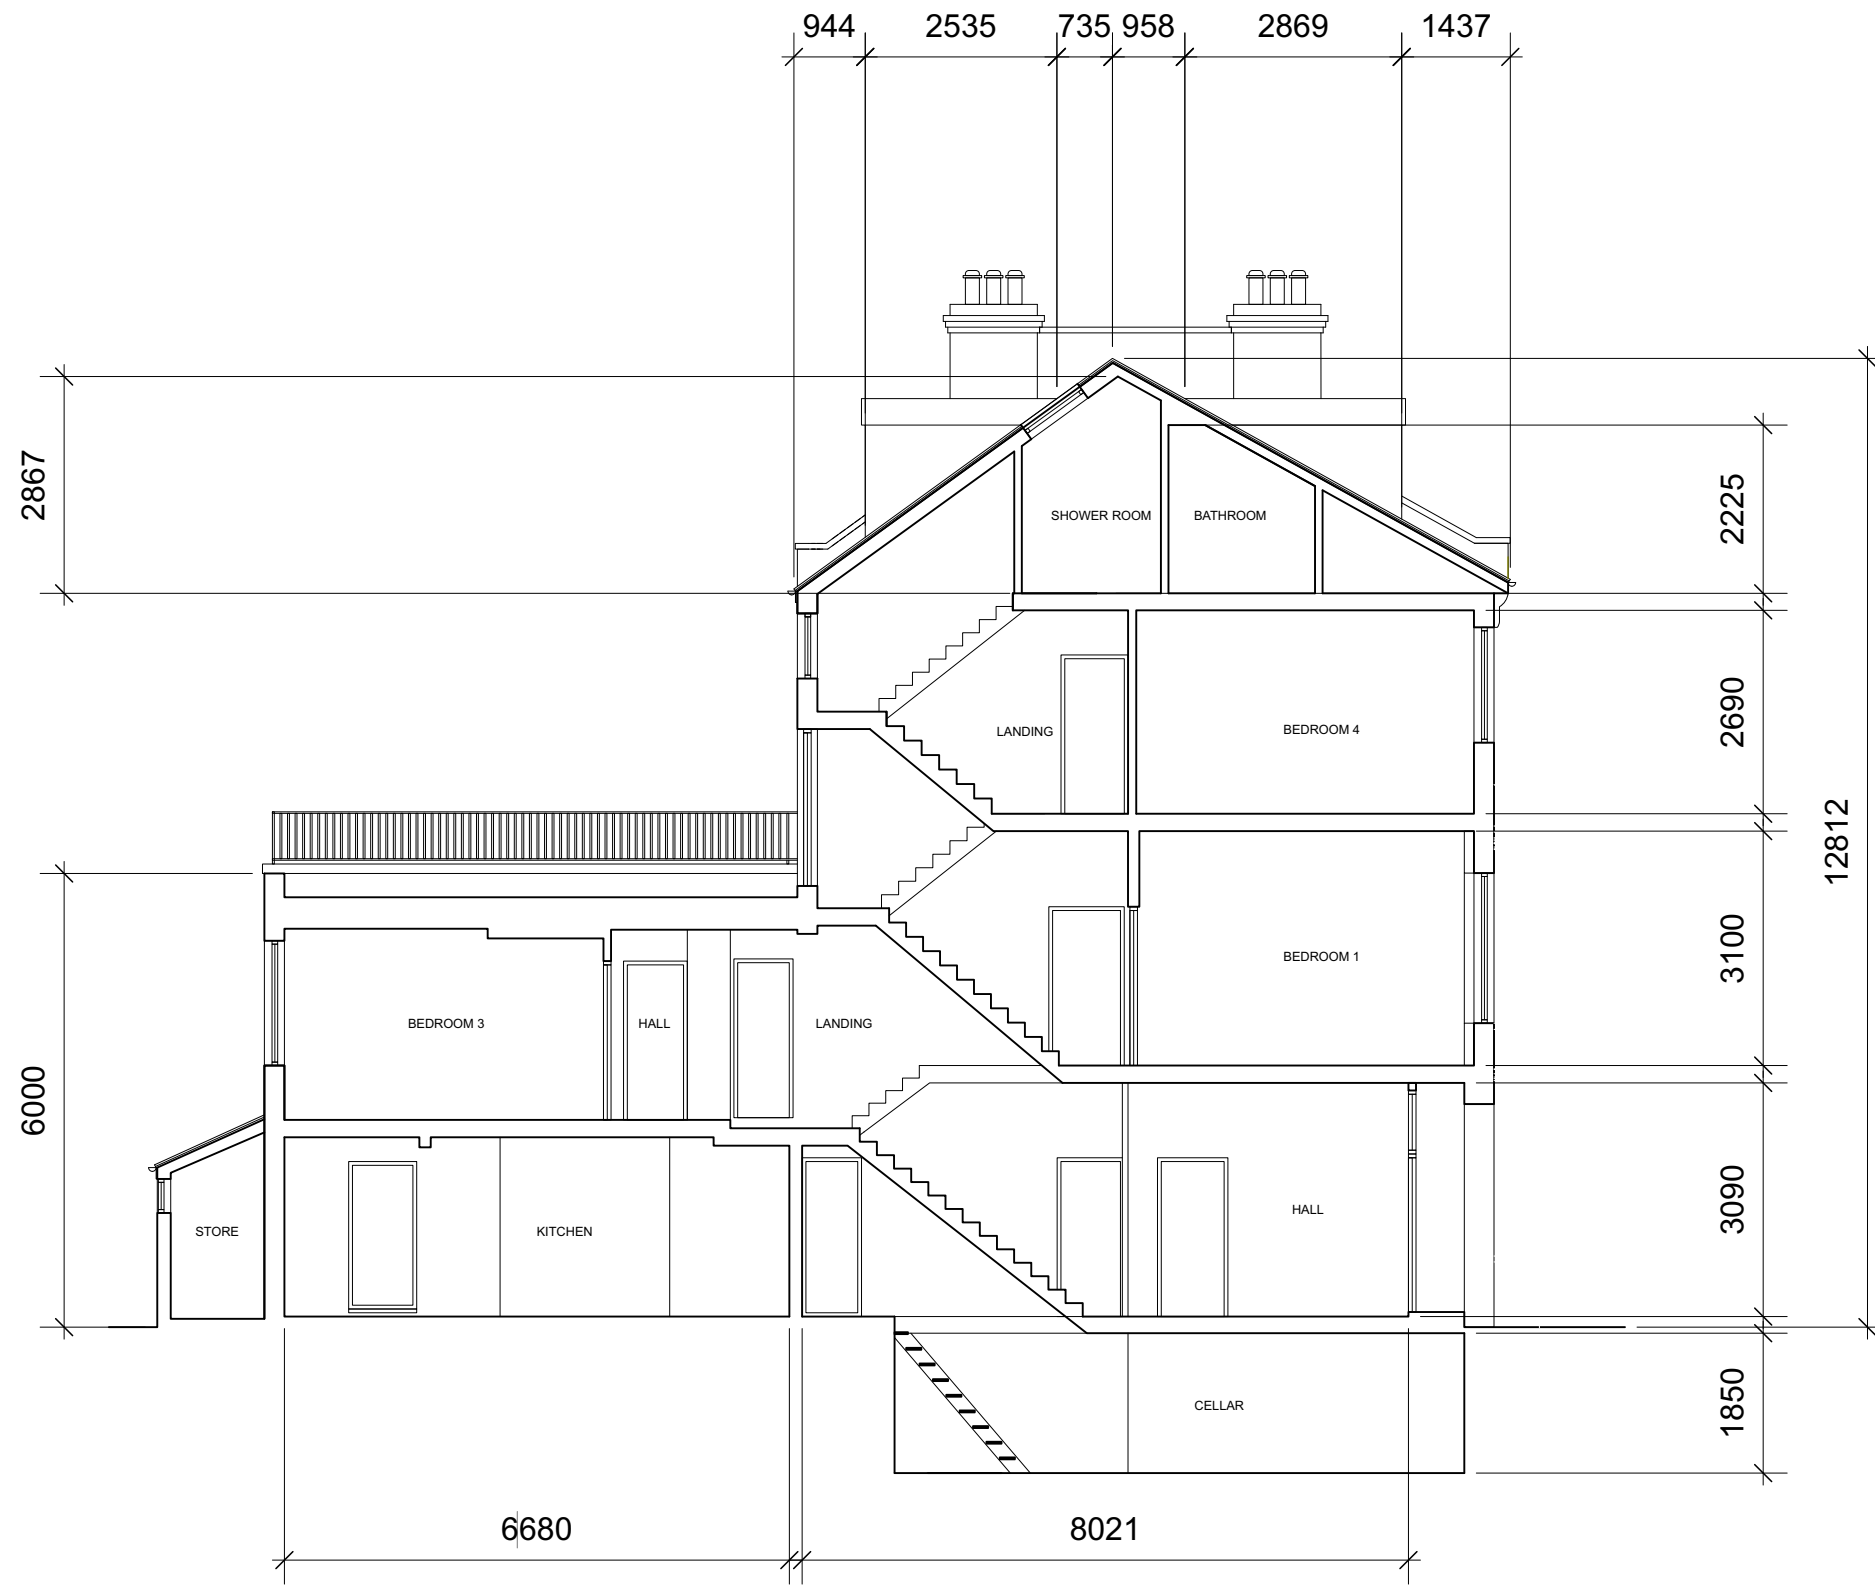

Section

| REV | DATE       | COMMENT       | DRW | CHK |
|-----|------------|---------------|-----|-----|
| 01  | 23/02/2022 | Planning      | DS  | HM  |
| 00  | 09/02/2022 | Initial issue | DS  | HM  |



NOTES  
All dimensions to be confirmed on site. This drawing is copyright © My-architect

**My-architect**

Unit 12b, Canonbury Yard  
190 New North Road  
London, N1 7BJ  
T 07912325101 E harry.molyneux@my-architect.io


PROJECT  
55 Shirlock Road, London, NW3 2HR

DRAWING  
Proposed Elevations


SCALE  
1:100 @ A3

STATUS  
Planning

DRAWING No. REVISION  
**3093/03/202 P01**

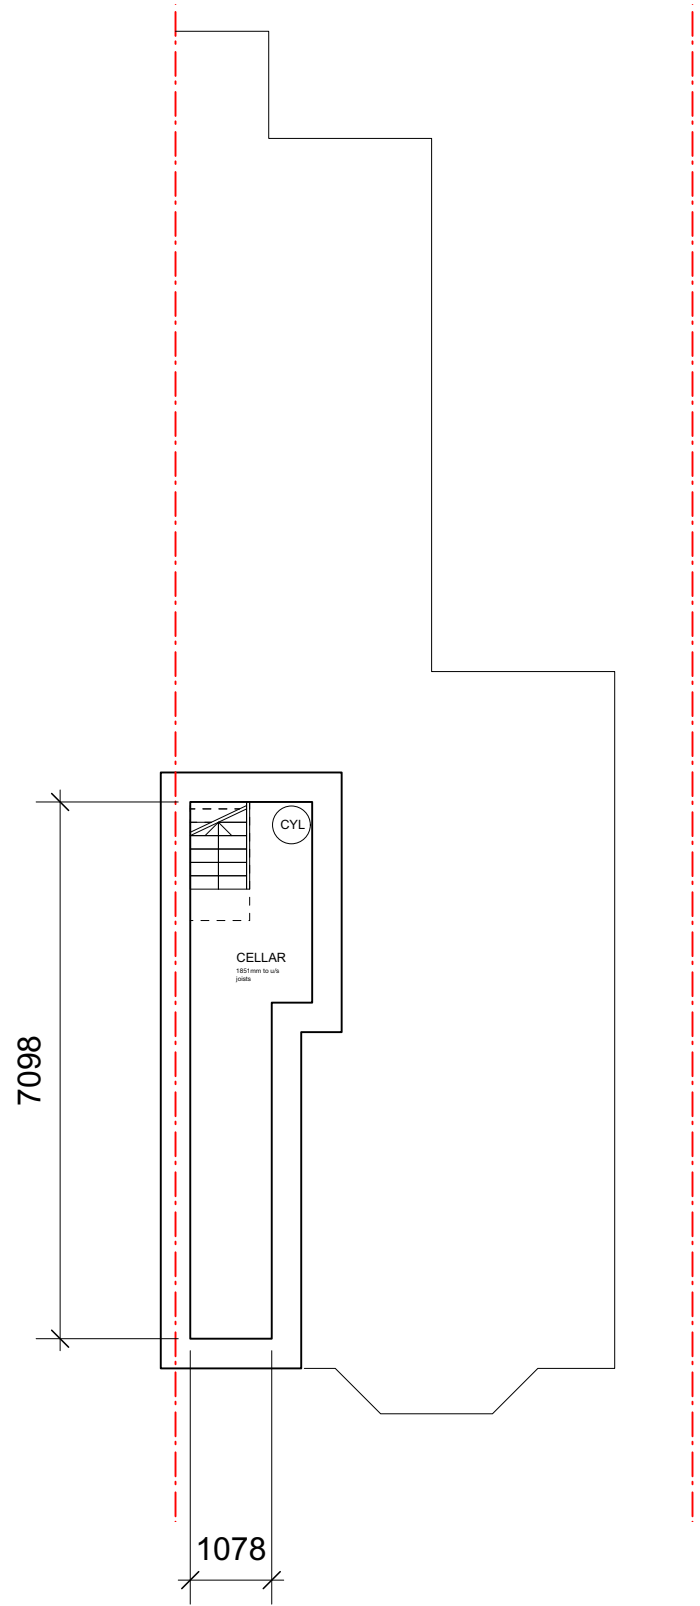


Lower Ground Floor

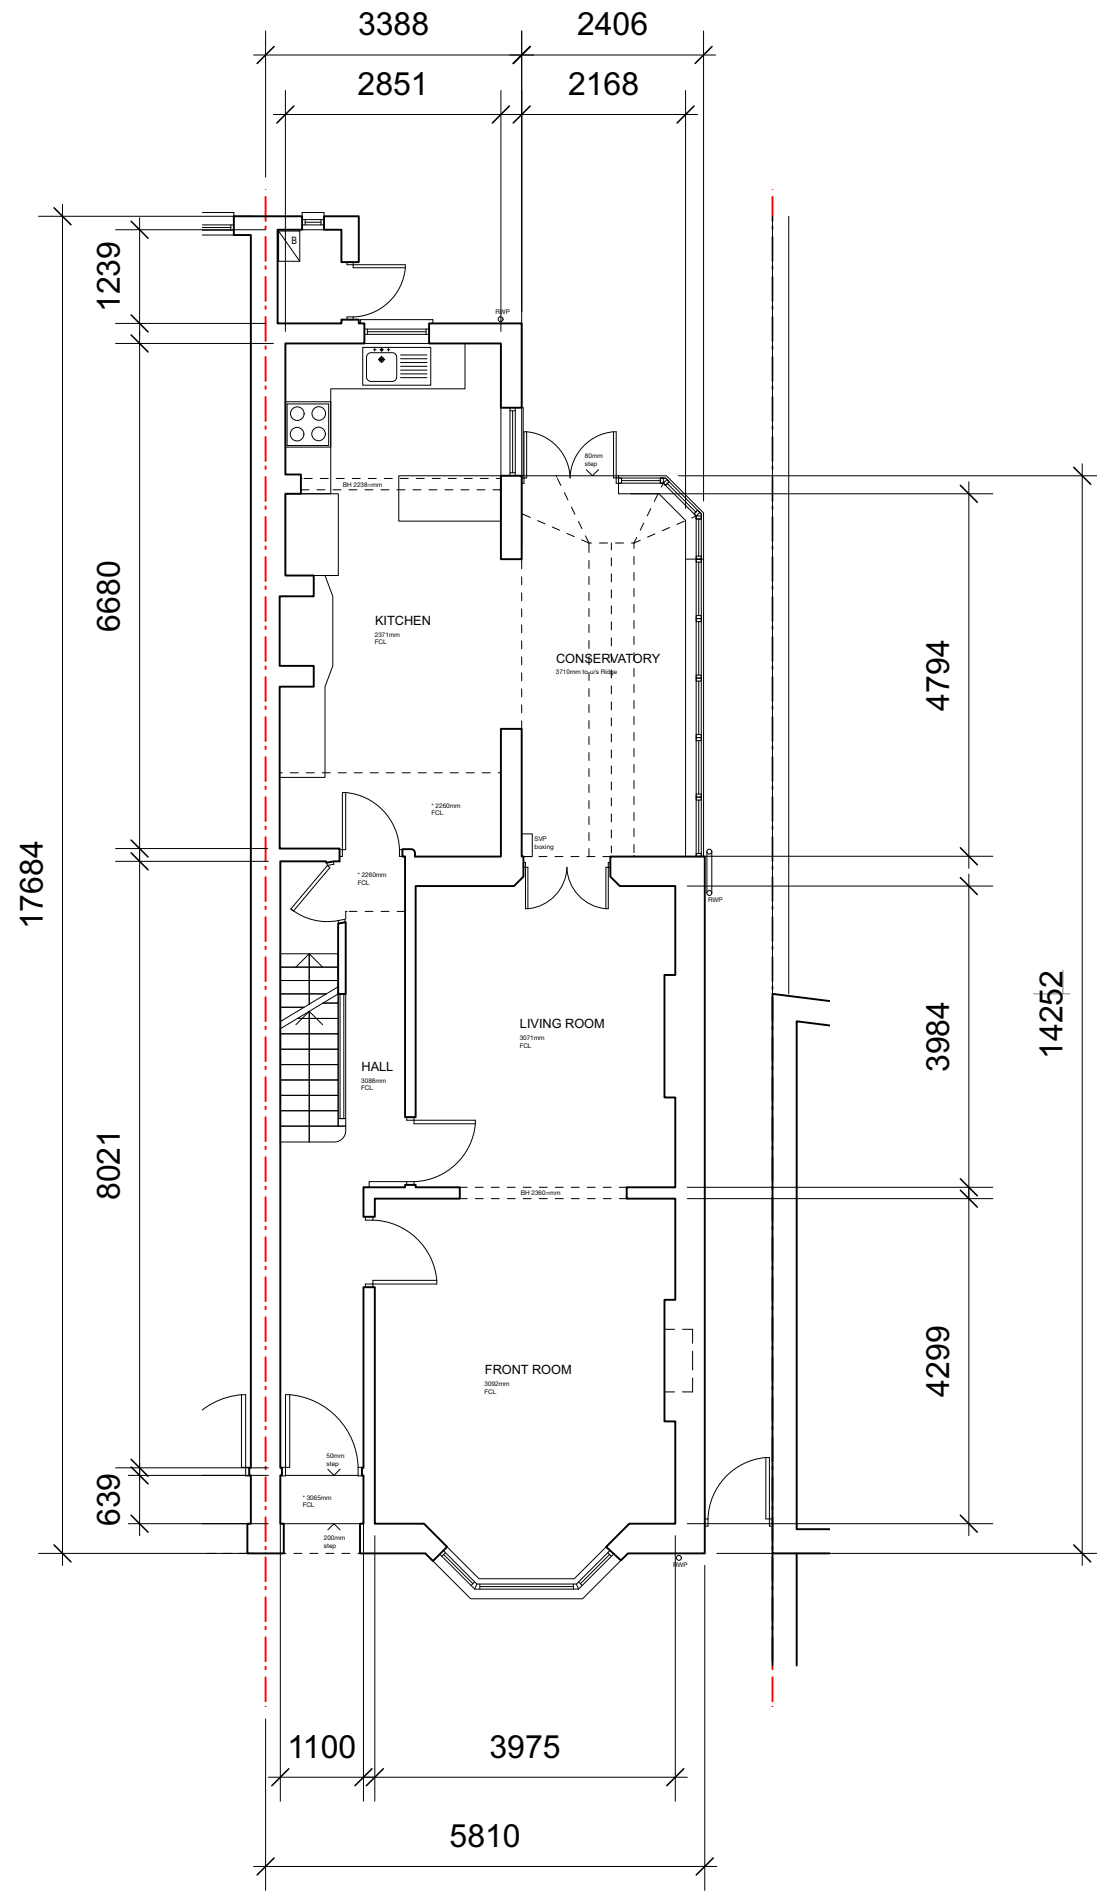

Ground Floor

| REV | DATE       | COMMENT       | DRW | CHK |
|-----|------------|---------------|-----|-----|
| 01  | 23/02/2022 | Planning      | DS  | HM  |
| 00  | 09/02/2022 | Initial issue | DS  | HM  |

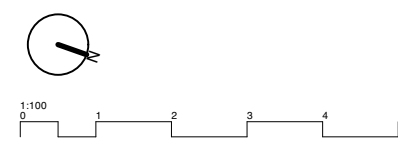


NOTES  
All dimensions to be confirmed on site. This drawing is copyright © My-architect

**My-architect**


Unit 12b, Canonbury Yard  
190 New North Road  
London, N1 7BJ  
T 07912325101 E harry.molyneux@my-architect.io

PROJECT  
55 Shirlock Road, London, NW3 2HR  
DRAWING  
Proposed Floor Plans  
SCALE  
1:100 @ A3  
STATUS  
Planning

DRAWING No. **3093/03/400** REVISION **P01**

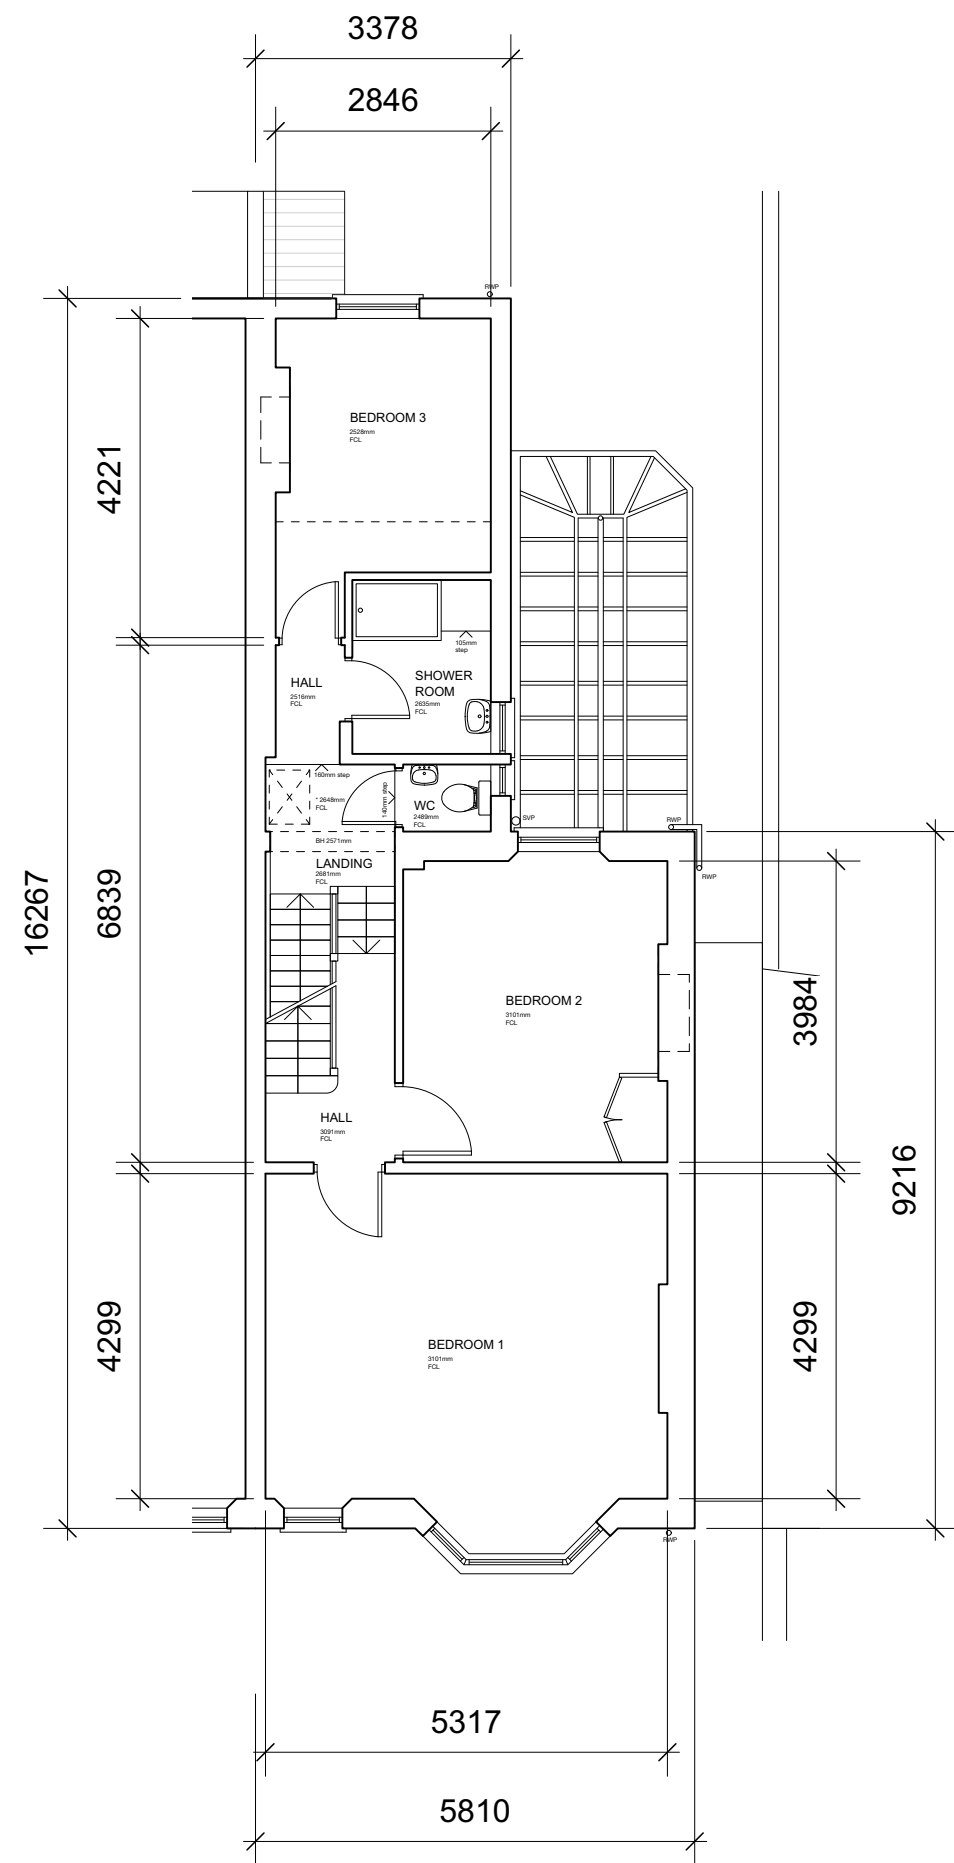

First Floor

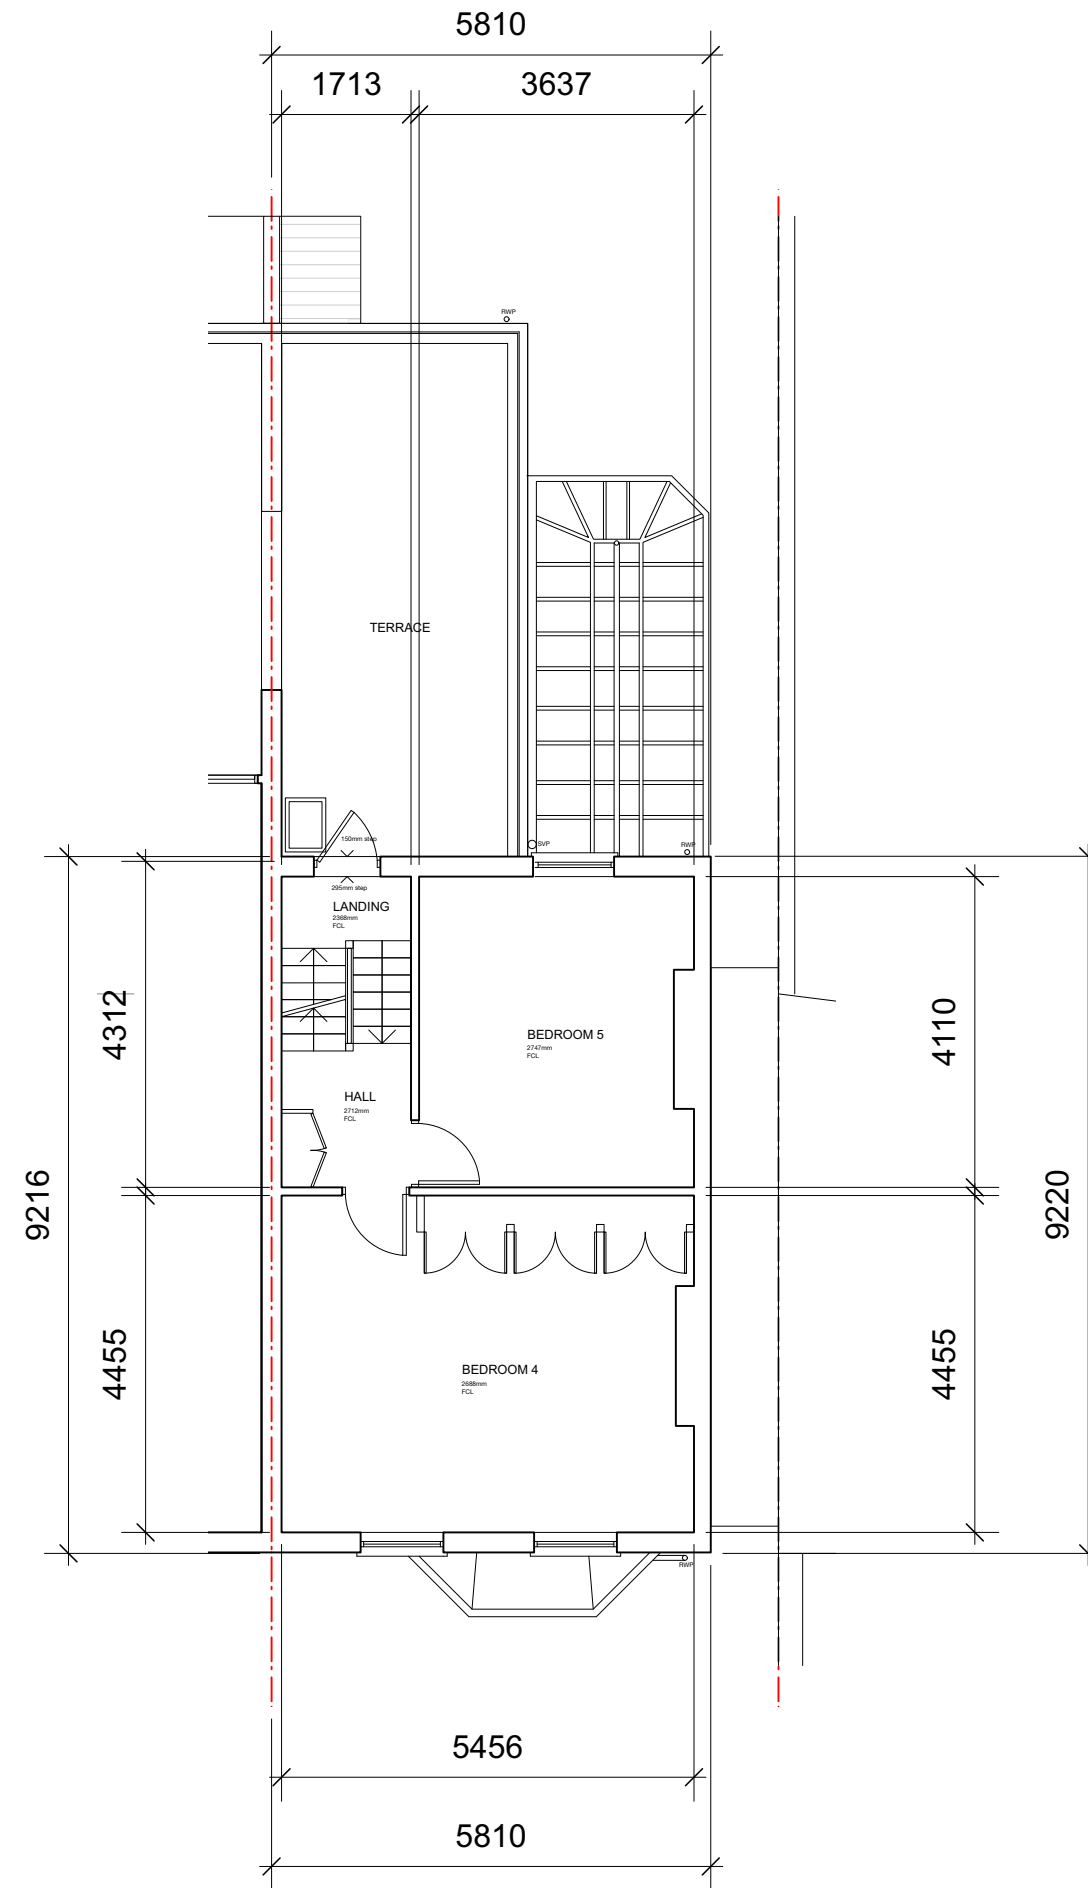

Second Floor

| REV | DATE       | COMMENT       | DRW | CHK |
|-----|------------|---------------|-----|-----|
| 01  | 23/02/2022 | Planning      | DS  | HM  |
| 00  | 09/02/2022 | Initial issue | DS  | HM  |



NOTES  
All dimensions to be confirmed on site. This drawing is copyright © My-architect

**My-architect**

Unit 12b, Canonbury Yard  
190 New North Road  
London, N1 7BJ  
T 07912325101 E harry.molyneux@my-architect.io


PROJECT  
55 Shirlock Road, London, NW3 2HR

DRAWING  
Proposed Floor Plans


SCALE  
1:100 @ A3

STATUS  
Planning

DRAWING No. **3093/03/401** REVISION **P01**

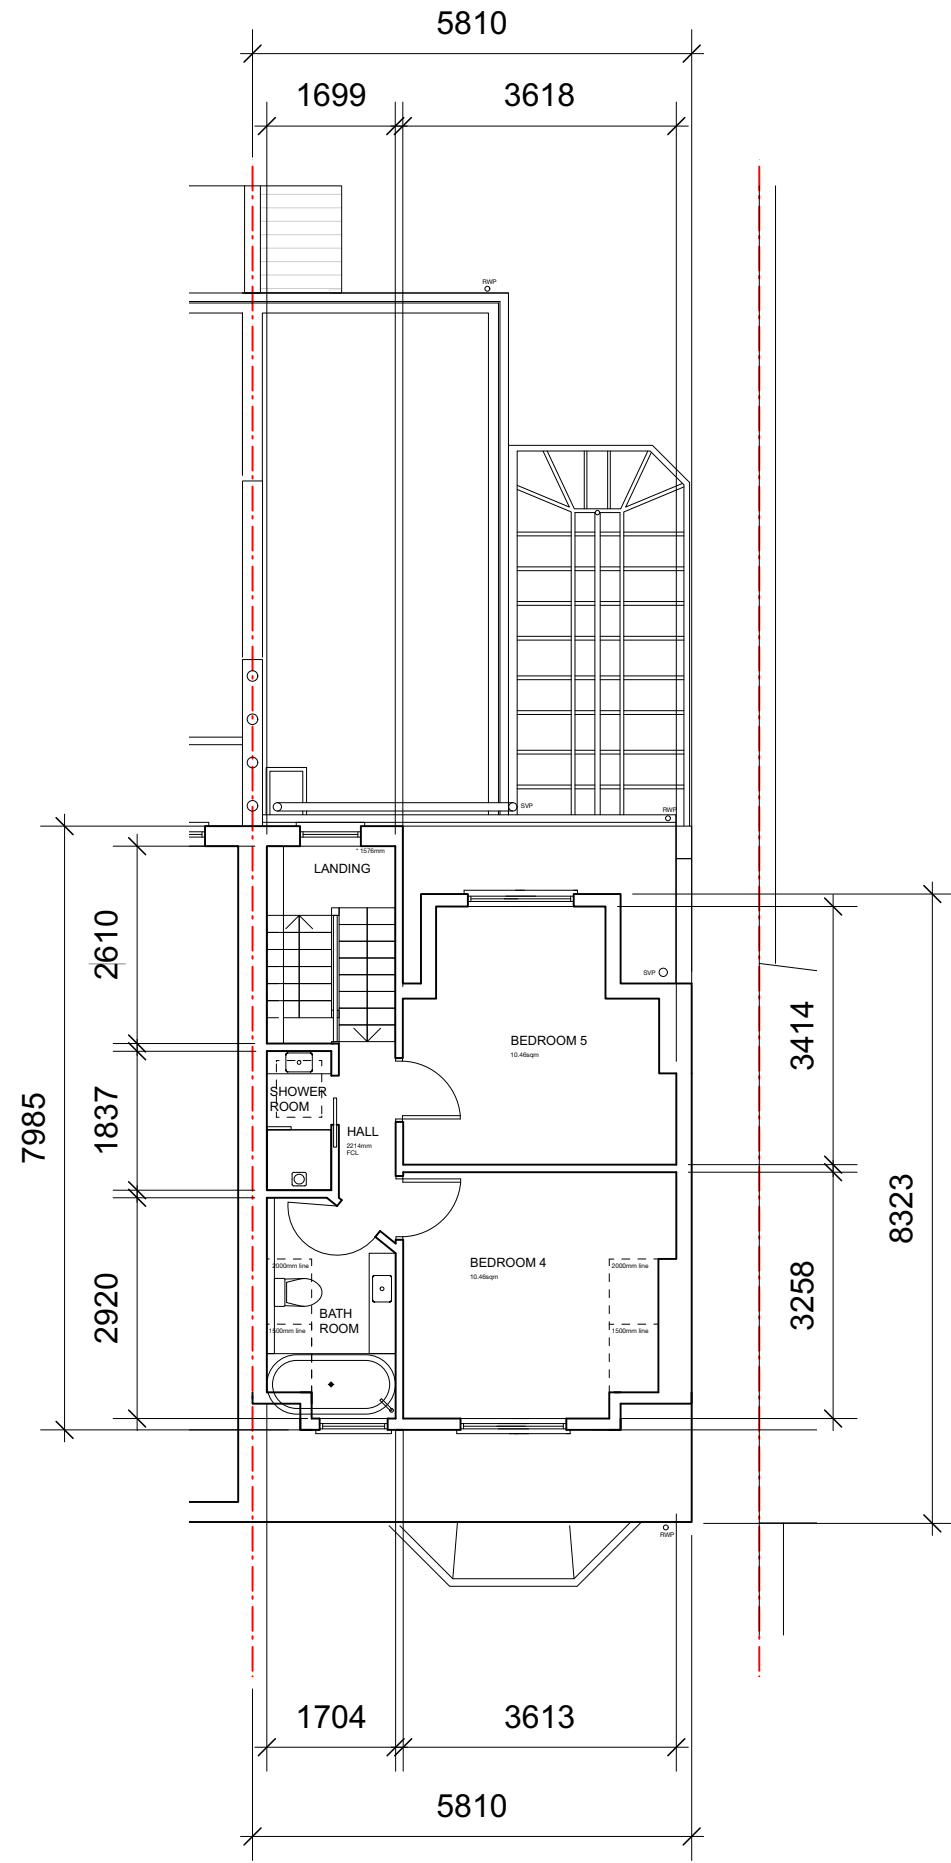

Loft Floor

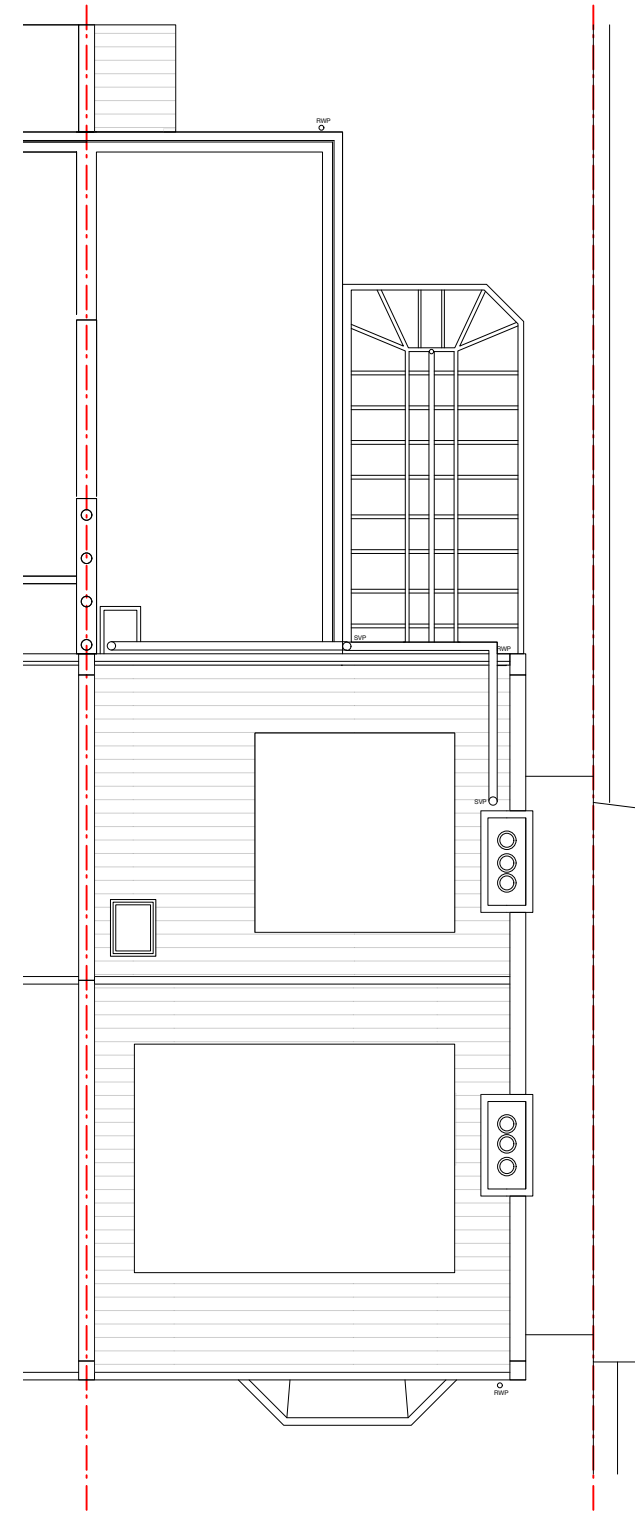

Roof

| REV | DATE       | COMMENT       | DRW | CHK |
|-----|------------|---------------|-----|-----|
| 01  | 23/02/2022 | Planning      | DS  | HM  |
| 00  | 09/02/2022 | Initial issue | DS  | HM  |



NOTES  
All dimensions to be confirmed on site. This drawing is copyright © My-architect

**My-architect**

Unit 12b, Canonbury Yard  
190 New North Road  
London, N1 7BJ  
T 07912325101 E harry.molyneux@my-architect.io

PROJECT  
55 Shirlock Road, London, NW3 2HR

DRAWING  
Proposed Floor Plans

SCALE  
1:100 @ A3

STATUS  
Planning

DRAWING No. **3093/03/402** REVISION **P01**



Existing Block Plan



Proposed Block Plan

|     |            |               |     |     |
|-----|------------|---------------|-----|-----|
| 01  | 23/02/2022 | Planning      | DS  | HM  |
| 00  | 09/02/2022 | Initial issue | DS  | HM  |
| REV | DATE       | COMMENT       | DRW | CHK |



NOTES  
All dimensions to be confirmed on site. This drawing is copyright © My-architect

**My-architect**

Unit 12b, Canonbury Yard  
190 New North Road  
London, N1 7BJ  
T 07912325101 E harry.molyneux@my-architect.io

PROJECT  
55 Shirlock Road, London, NW3 2HR

DRAWING  
Block Plans

SCALE  
1:500 @ A3

STATUS  
Planning

|                    |            |
|--------------------|------------|
| DRAWING No.        | REVISION   |
| <b>3093/01/500</b> | <b>P01</b> |