



Front Elevation



Rear Elevation

| | | | | |
|-----|------------|---------------|-----|-----|
| 01 | 23/02/2022 | Planning | DS | HM |
| 00 | 09/02/2022 | Initial issue | DS | HM |
| REV | DATE | COMMENT | DRW | CHK |



NOTES
All dimensions to be confirmed on site. This drawing is copyright © My-architect

My-architect

Unit 12b, Canonbury Yard
190 New North Road
London, N1 7BJ
T 07912325101 E harry.molyneux@my-architect.io

PROJECT
55 Shirlock Road, London, NW3 2HR

DRAWING
Existing Elevations

SCALE
1:100 @ A3

STATUS
Planning

DRAWING No. 3091/01/200 REVISION P01



Side Elevation

| REV | DATE | COMMENT | DRW | CHK |
|-----|------------|---------------|-----|-----|
| 01 | 23/02/2022 | Planning | DS | HM |
| 00 | 09/02/2022 | Initial issue | DS | HM |



NOTES
All dimensions to be confirmed on site. This drawing is copyright © My-architect

My-architect

Unit 12b, Canonbury Yard
190 New North Road
London, N1 7BJ
T 07912325101 E harry.molyneux@my-architect.io


PROJECT
55 Shirlock Road, London, NW3 2HR

DRAWING
Existing Elevations

SCALE
1:100 @ A3

STATUS
Planning

DRAWING No. **3091/01/201** REVISION **P01**

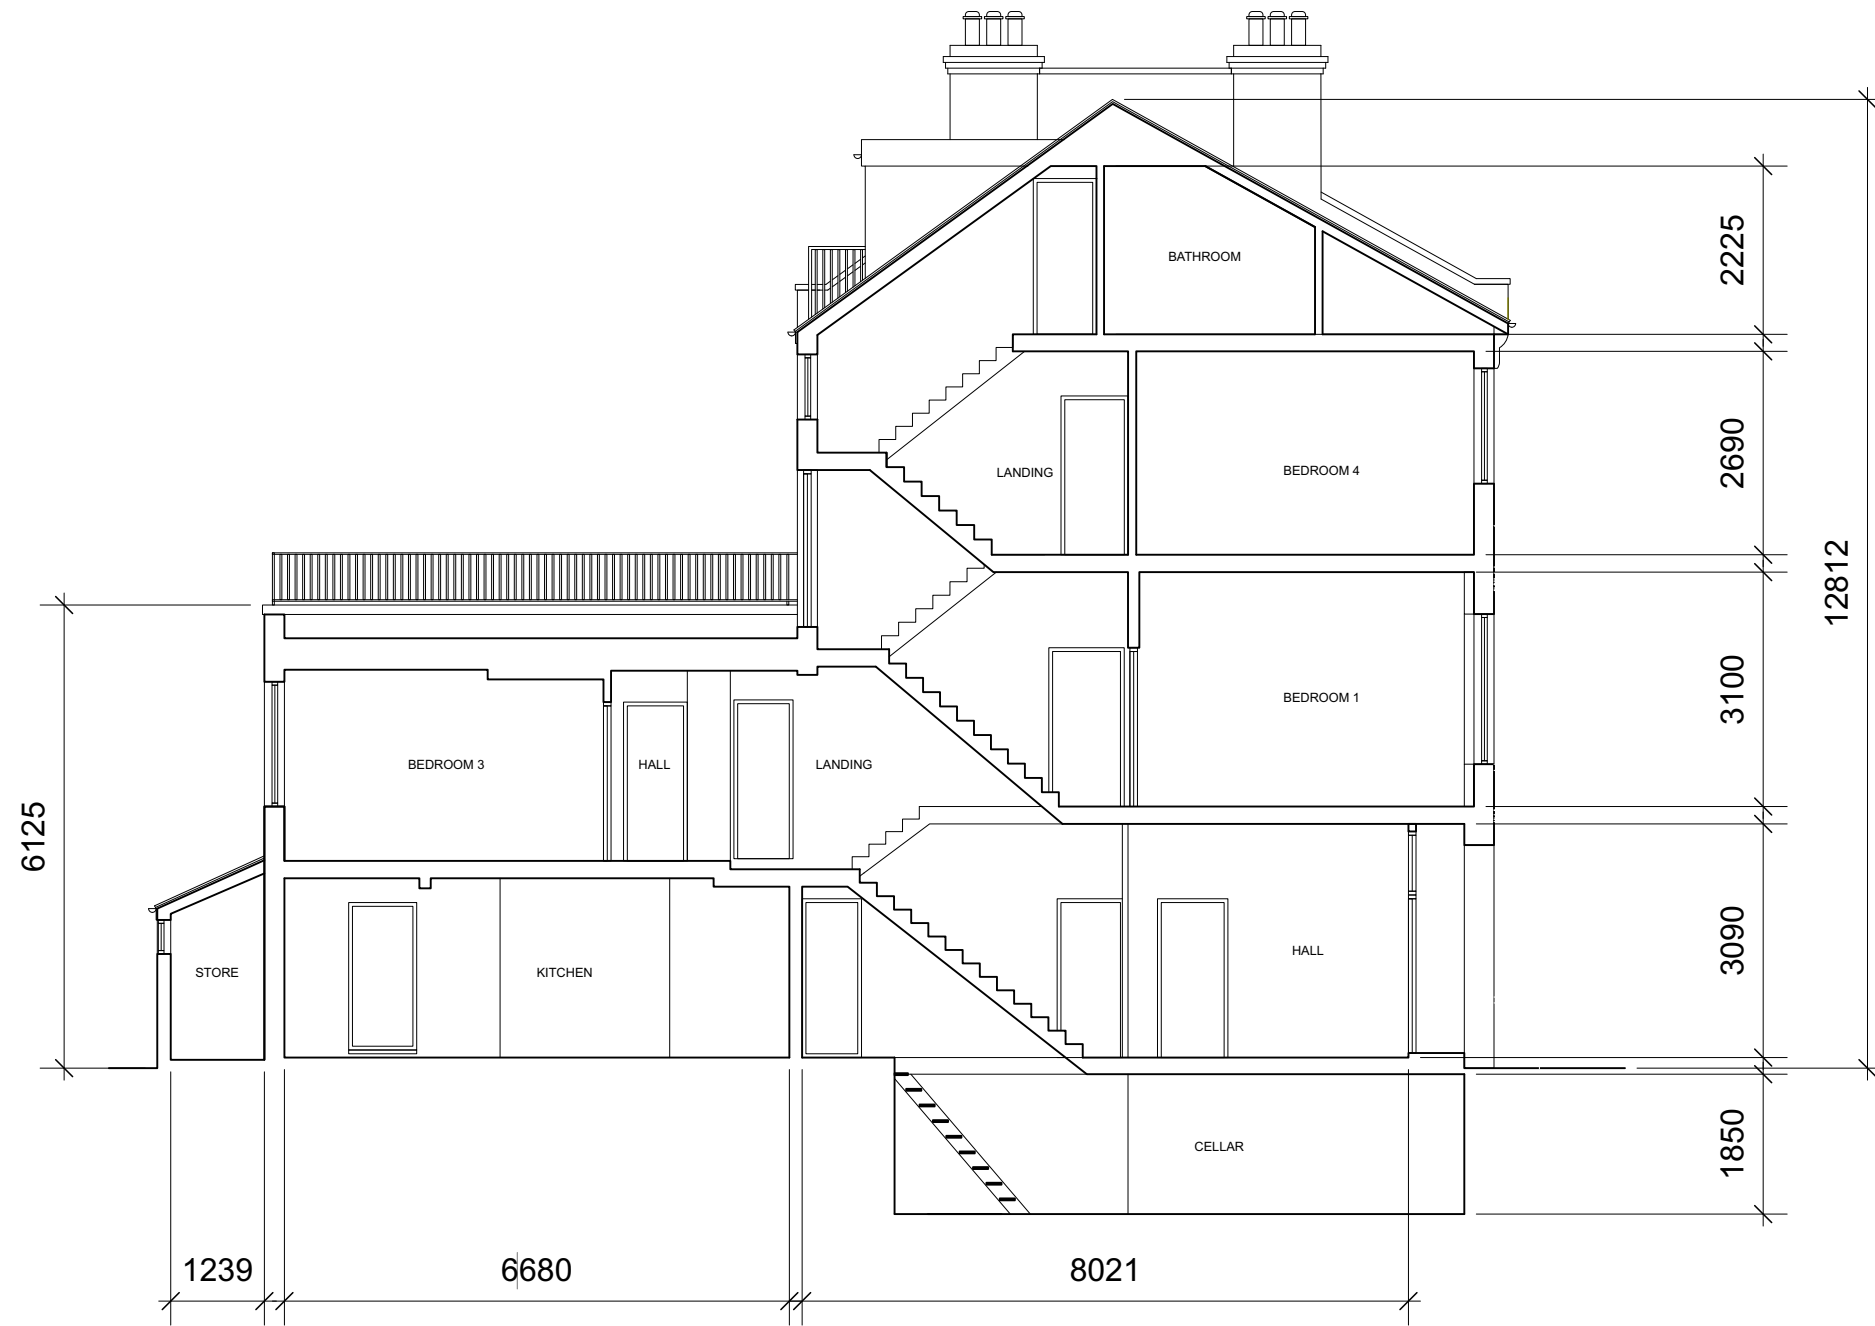

Section

| REV | DATE | COMMENT | DRW | CHK |
|-----|------------|---------------|-----|-----|
| 01 | 23/02/2022 | Planning | DS | HM |
| 00 | 09/02/2022 | Initial issue | DS | HM |



NOTES
All dimensions to be confirmed on site. This drawing is copyright © My-architect

My-architect

Unit 12b, Canonbury Yard
190 New North Road
London, N1 7BJ
T 07912325101 E harry.molyneux@my-architect.io


PROJECT
55 Shirlock Road, London, NW3 2HR

DRAWING
Existing Elevations


SCALE
1:100 @ A3

STATUS
Planning

DRAWING No. **3091/01/202** REVISION **P01**

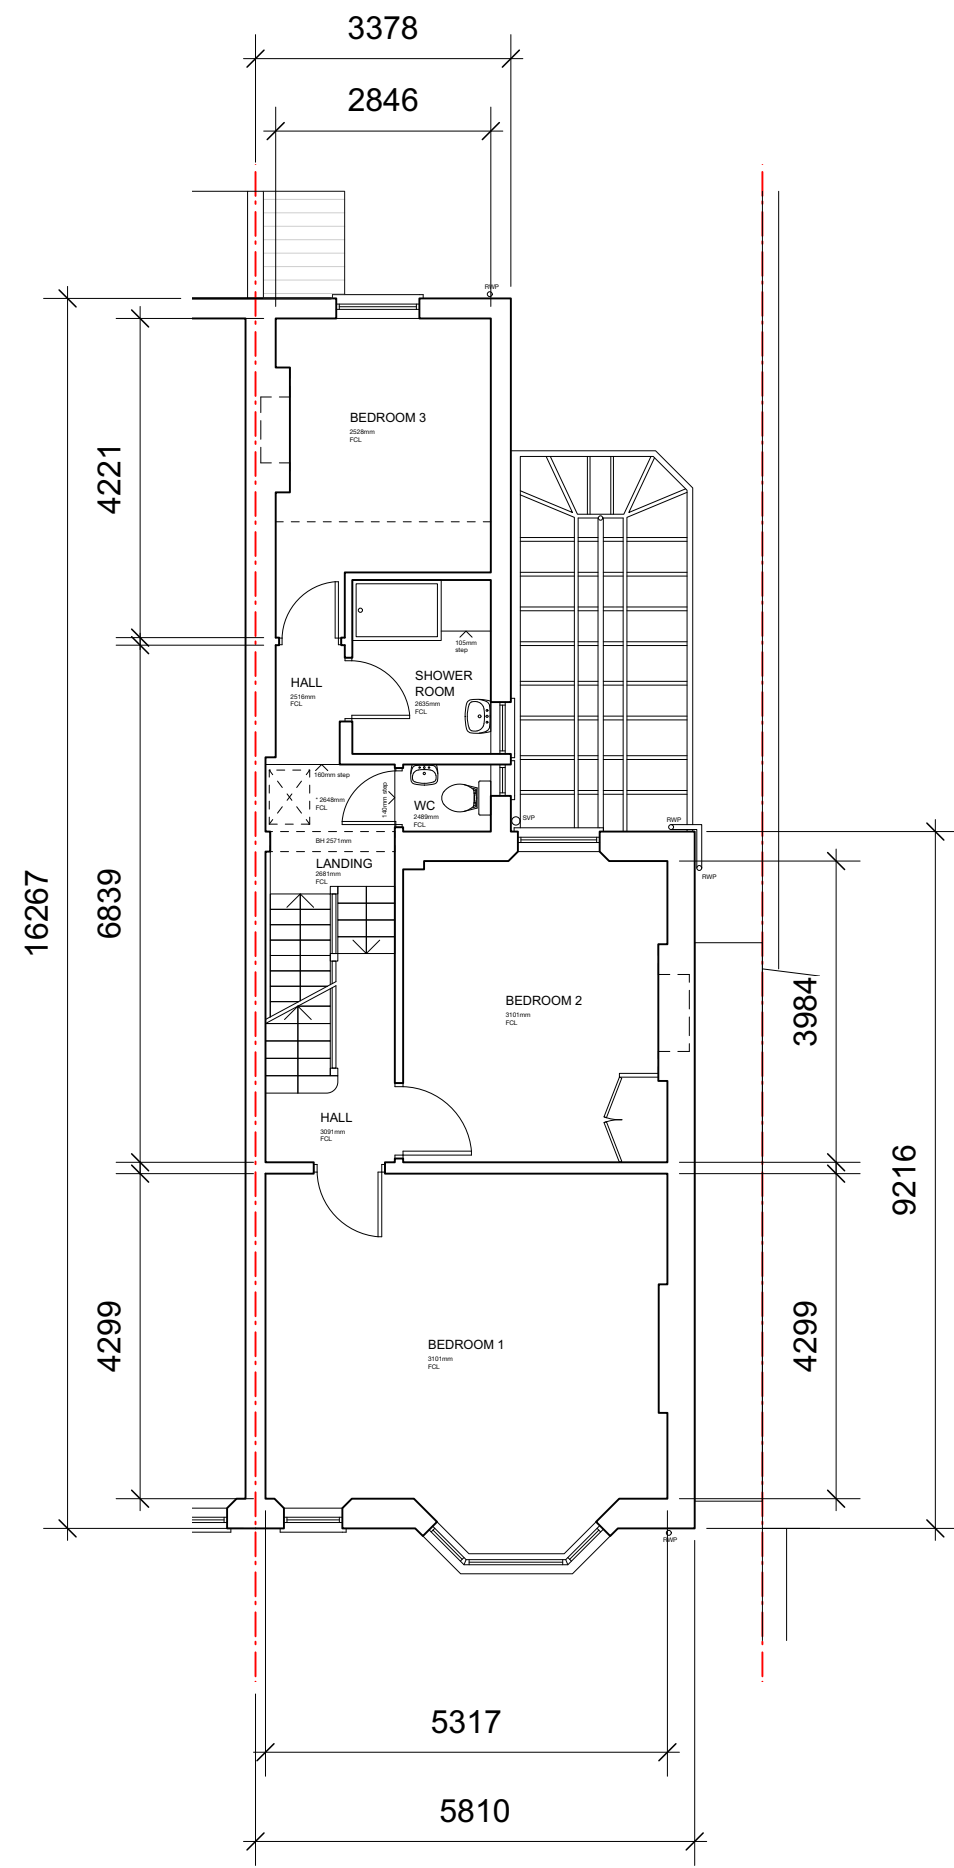


First Floor

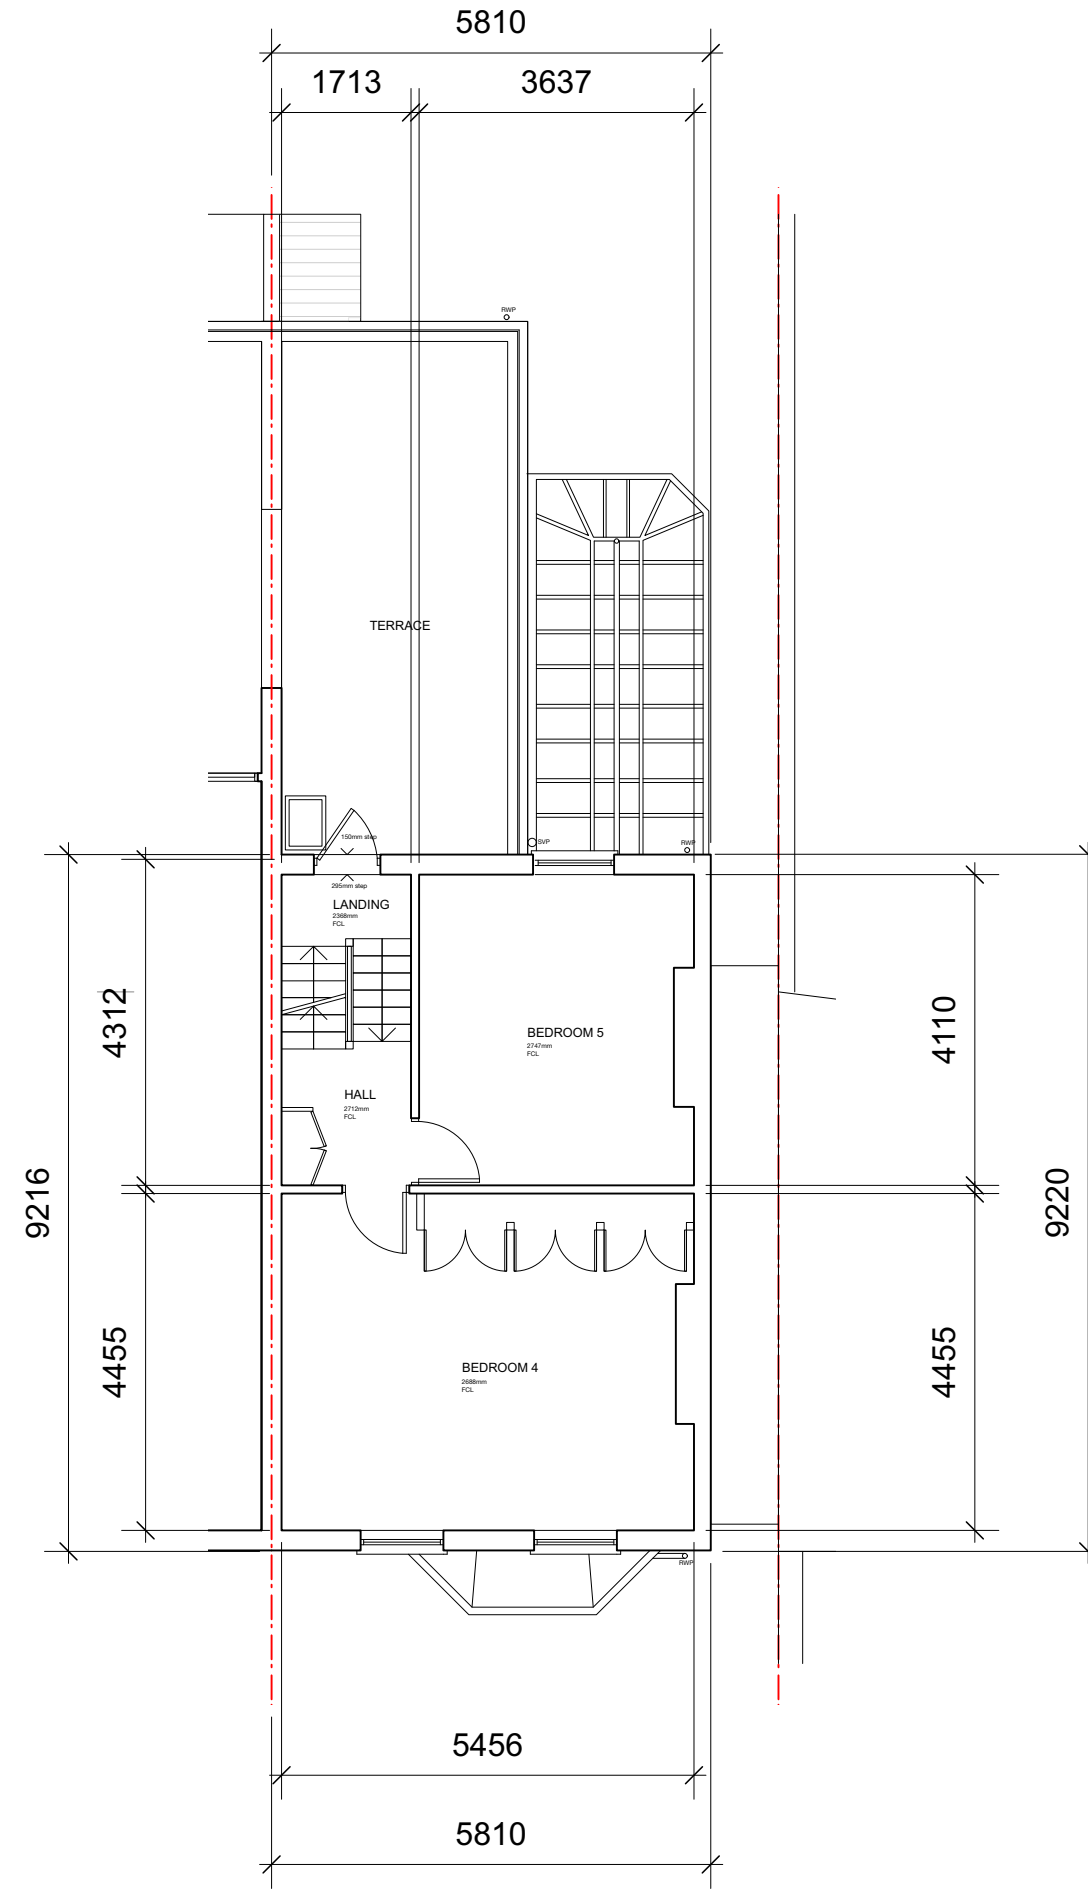

Second Floor

| REV | DATE | COMMENT | DRW | CHK |
|-----|------------|---------------|-----|-----|
| 01 | 23/02/2022 | Planning | DS | HM |
| 00 | 09/02/2022 | Initial issue | DS | HM |

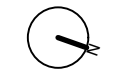

NOTES
All dimensions to be confirmed on site. This drawing is copyright © My-architect

My-architect

Unit 12b, Canonbury Yard
190 New North Road
London, N1 7BJ
T 07912325101 E harry.molyneux@my-architect.io


PROJECT
55 Shirlock Road, London, NW3 2HR

DRAWING
Existing Floor Plans


SCALE
1:100 @ A3

STATUS
Planning

DRAWING No. 3091/01/401 REVISION P01

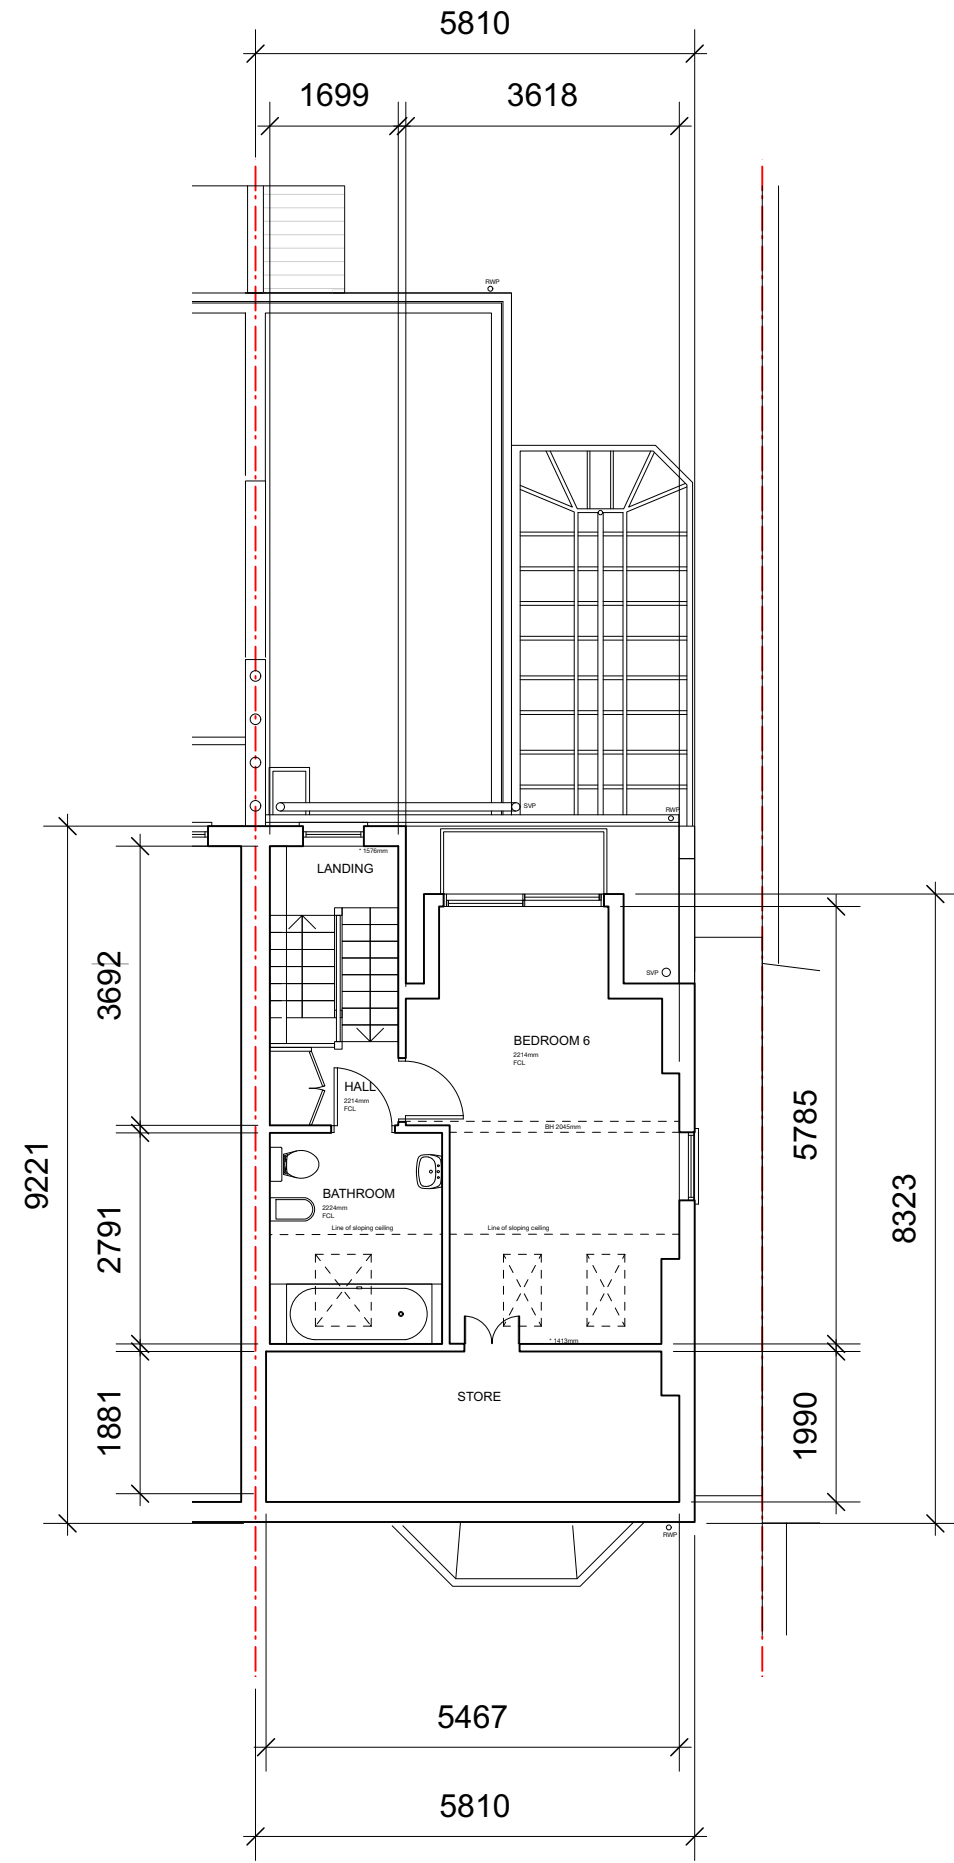

Loft Floor

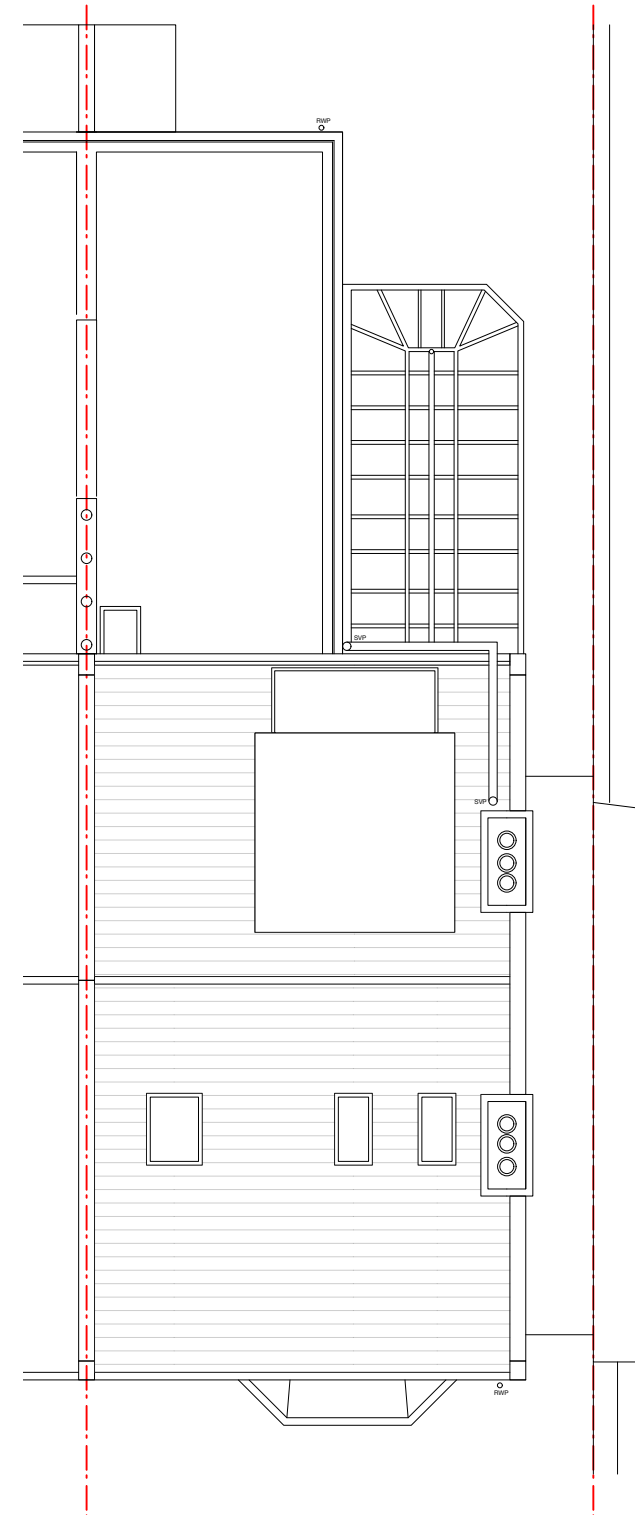

Roof

| REV | DATE | COMMENT | DRW | CHK |
|-----|------------|---------------|-----|-----|
| 01 | 23/02/2022 | Planning | DS | HM |
| 00 | 09/02/2022 | Initial issue | DS | HM |



NOTES
All dimensions to be confirmed on site. This drawing is copyright © My-architect

My-architect

Unit 12b, Canonbury Yard
190 New North Road
London, N1 7BJ
T 07912325101 E harry.molyneux@my-architect.io

PROJECT
55 Shirlock Road, London, NW3 2HR

DRAWING
Existing Floor Plans

SCALE
1:100 @ A3

STATUS
Planning

DRAWING No. **3091/01/401** REVISION **P01**



Front Elevation



Rear Elevation

| REV | DATE | COMMENT | DS | HM | DRW | CHK |
|-----|------------|---------------|----|----|-----|-----|
| 01 | 23/02/2022 | Planning | DS | HM | | |
| 00 | 09/02/2022 | Initial issue | DS | HM | | |



NOTES
All dimensions to be confirmed on site. This drawing is copyright © My-architect

My-architect

Unit 12b, Canonbury Yard
190 New North Road
London, N1 7BJ
T 07912325101 E harry.molyneux@my-architect.io

PROJECT
55 Shirlock Road, London, NW3 2HR

DRAWING
Proposed Elevations

SCALE
1:100 @ A3

STATUS
Planning

DRAWING No. **3091/03/200** REVISION **P01**



Side Elevation

| REV | DATE | COMMENT | DRW | CHK |
|-----|------------|---------------|-----|-----|
| 01 | 23/02/2022 | Planning | DS | HM |
| 00 | 09/02/2022 | Initial issue | DS | HM |



NOTES
All dimensions to be confirmed on site. This drawing is copyright © My-architect

My-architect

Unit 12b, Canonbury Yard
190 New North Road
London, N1 7BJ
T 07912325101 E harry.molyneux@my-architect.io


PROJECT
55 Shirlock Road, London, NW3 2HR

DRAWING
Proposed Elevations

SCALE
1:100 @ A3

STATUS
Planning

DRAWING No. **3091/03/201** REVISION **P01**

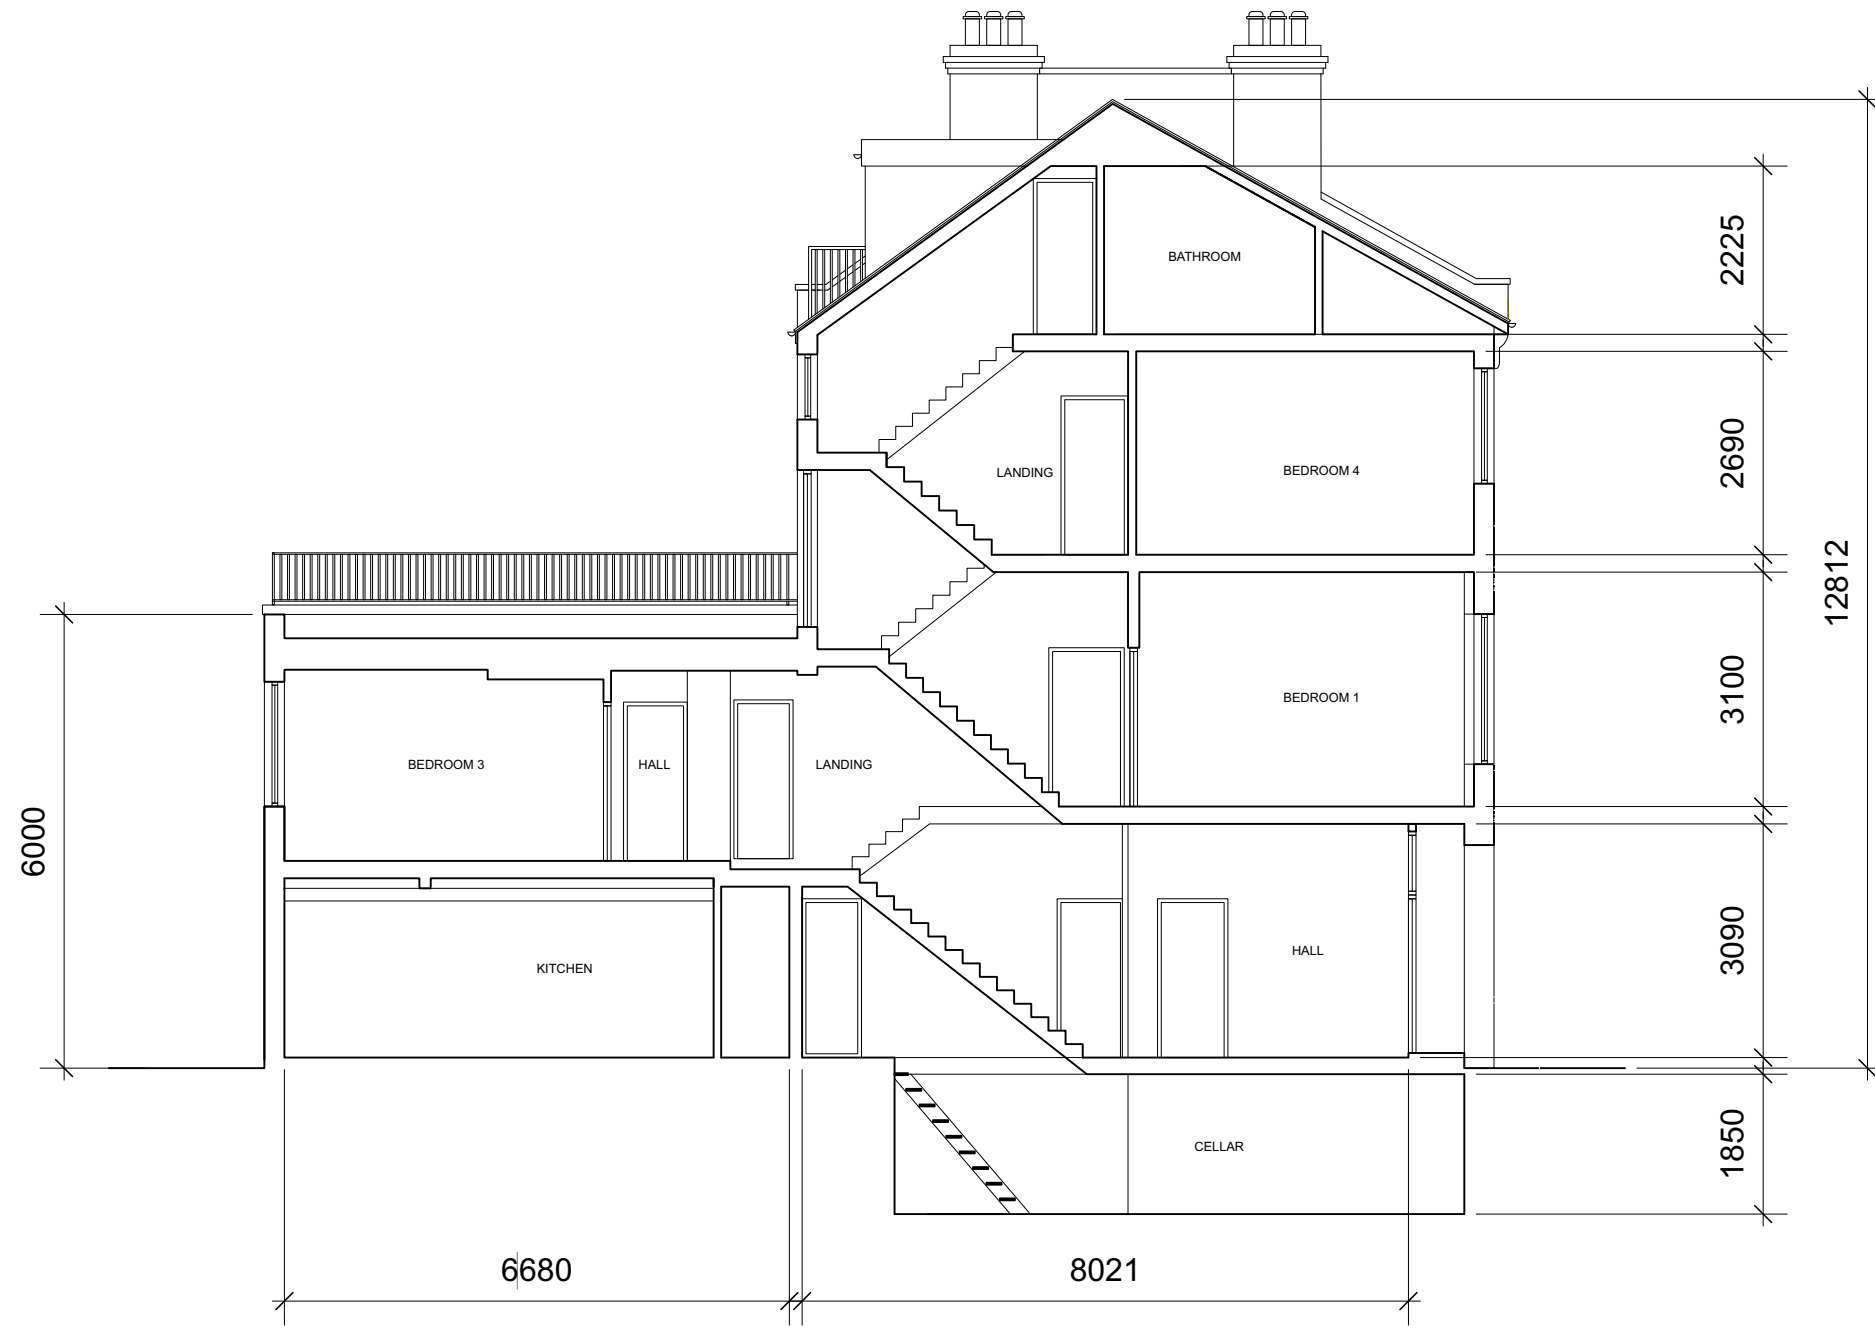

Section

| REV | DATE | COMMENT | DRW | CHK |
|-----|------------|---------------|-----|-----|
| 01 | 23/02/2022 | Planning | DS | HM |
| 00 | 09/02/2022 | Initial issue | DS | HM |



NOTES
All dimensions to be confirmed on site. This drawing is copyright © My-architect

My-architect

Unit 12b, Canonbury Yard
190 New North Road
London, N1 7BJ
T 07912325101 E harry.molyneux@my-architect.io


PROJECT
55 Shirlock Road, London, NW3 2HR

DRAWING
Proposed Elevations


SCALE
1:100 @ A3

STATUS
Planning

DRAWING No. **3091/03/202** REVISION **P01**

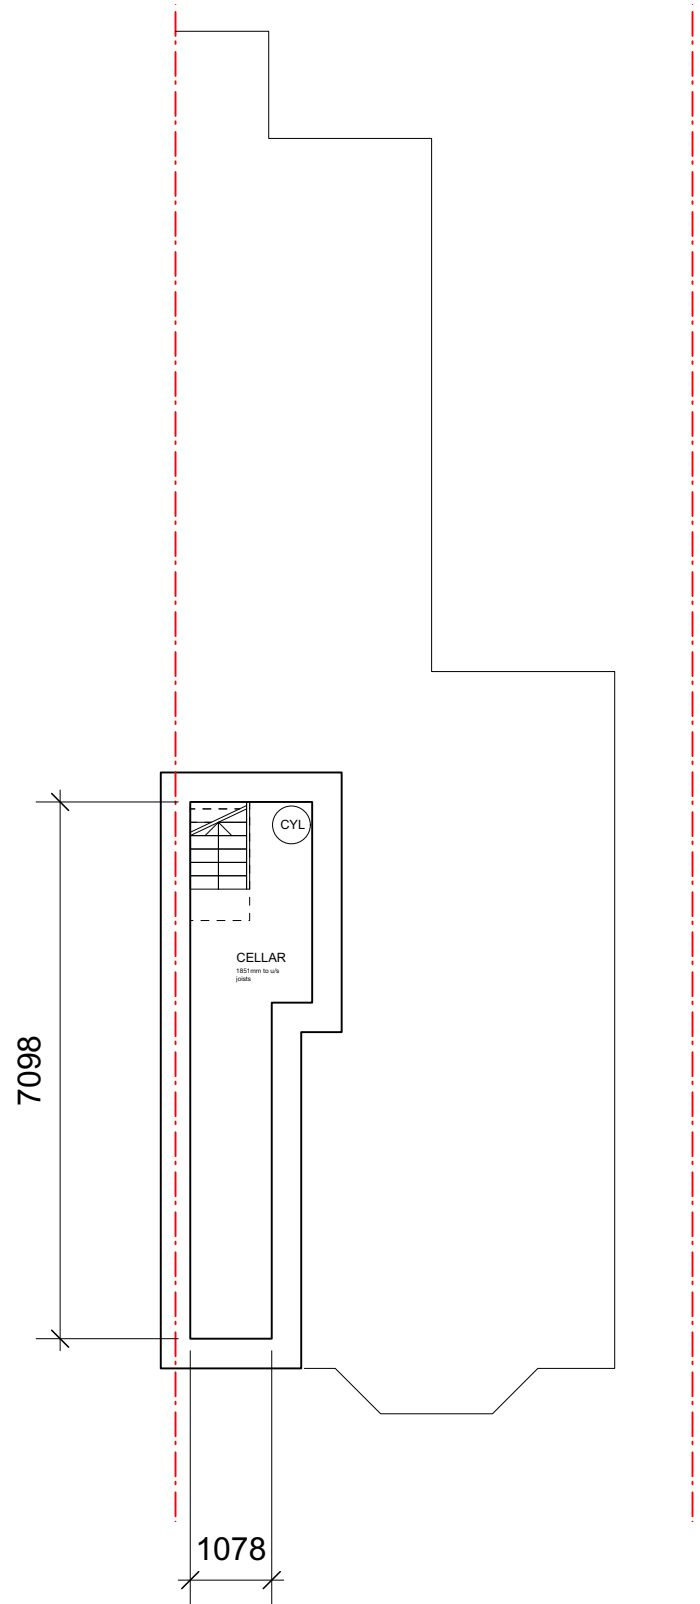


Lower Ground Floor

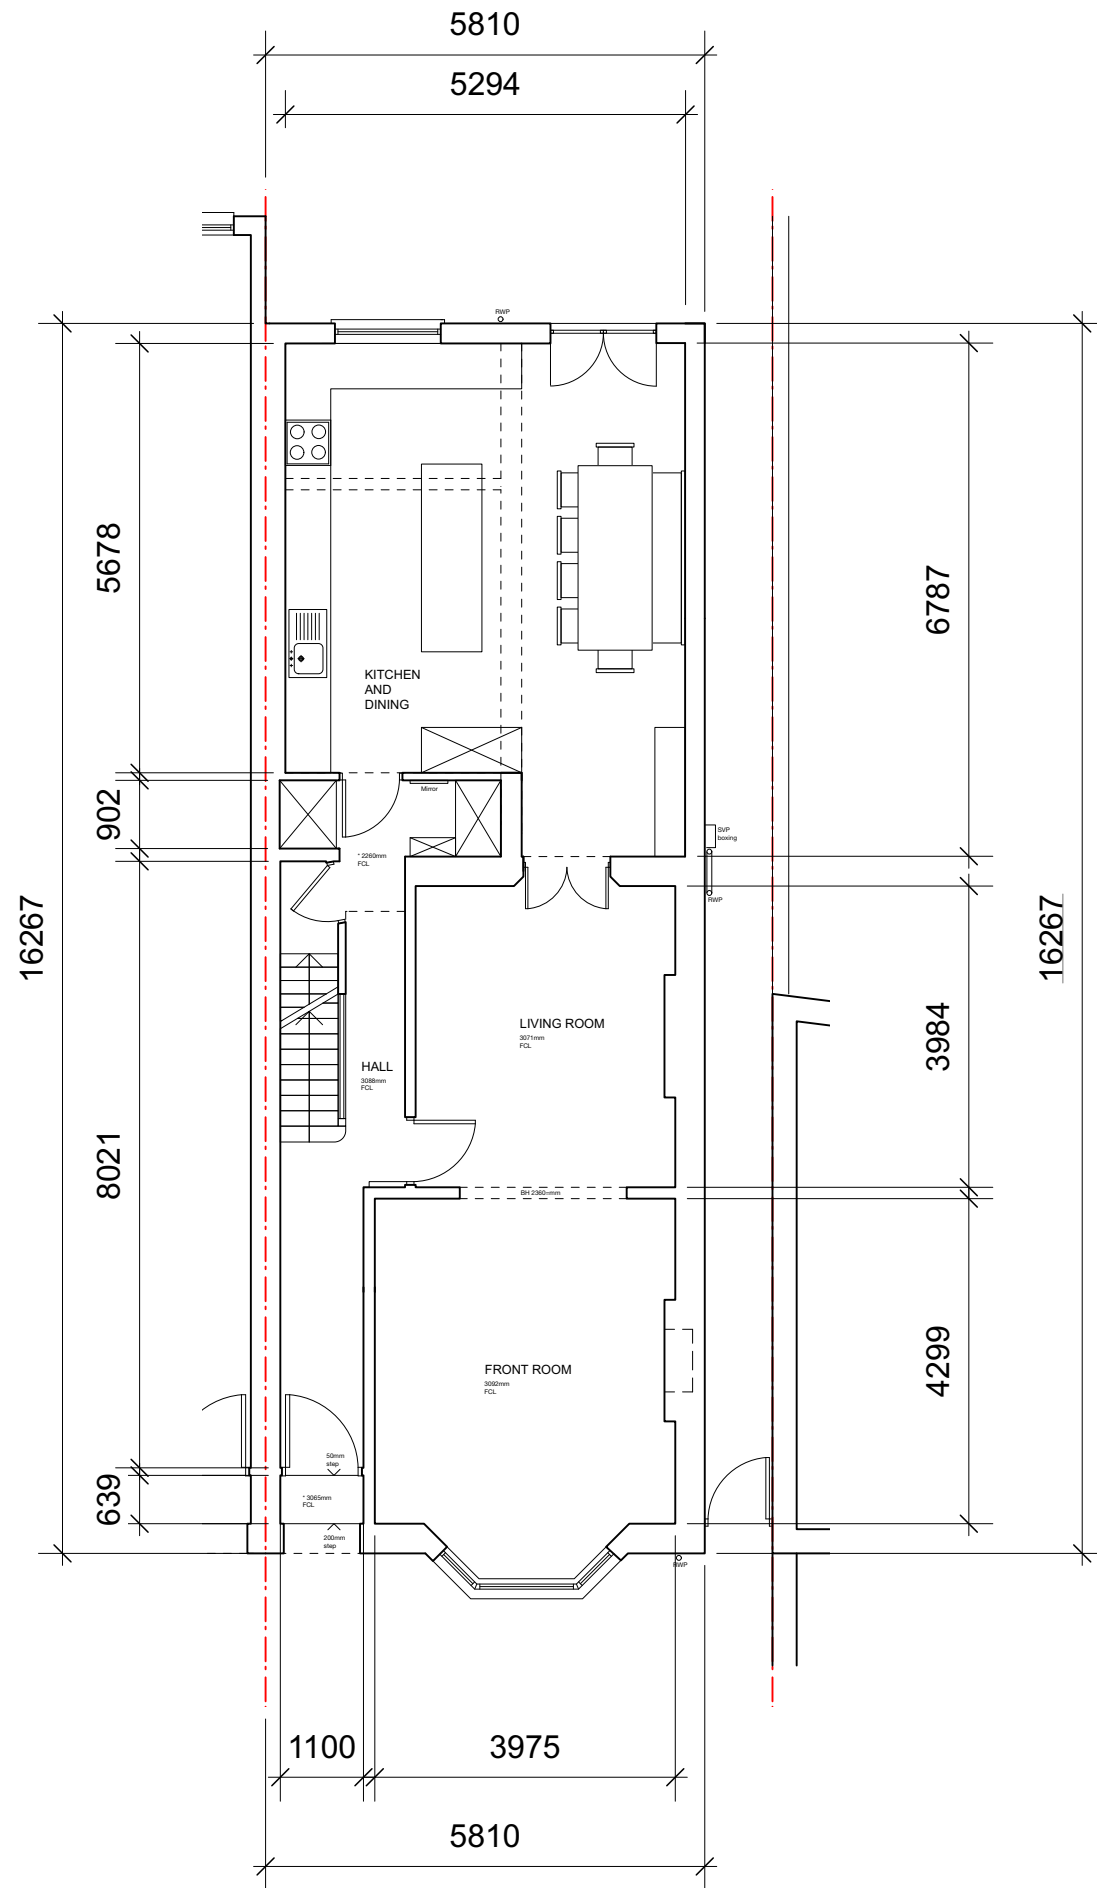

Ground Floor

| REV | DATE | COMMENT | DRW | CHK |
|-----|------------|---------------|-----|-----|
| 01 | 23/02/2022 | Planning | DS | HM |
| 00 | 09/02/2022 | Initial issue | DS | HM |

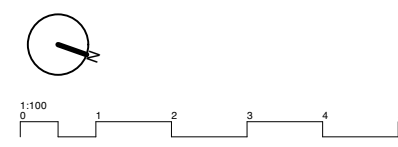


NOTES
All dimensions to be confirmed on site. This drawing is copyright © My-architect

My-architect


Unit 12b, Canonbury Yard
190 New North Road
London, N1 7BJ
T 07912325101 E harry.molyneux@my-architect.io

PROJECT
55 Shirlock Road, London, NW3 2HR
DRAWING
Proposed Floor Plans
SCALE
1:100 @ A3
STATUS
Planning

DRAWING No. **3091/03/400** REVISION **P01**

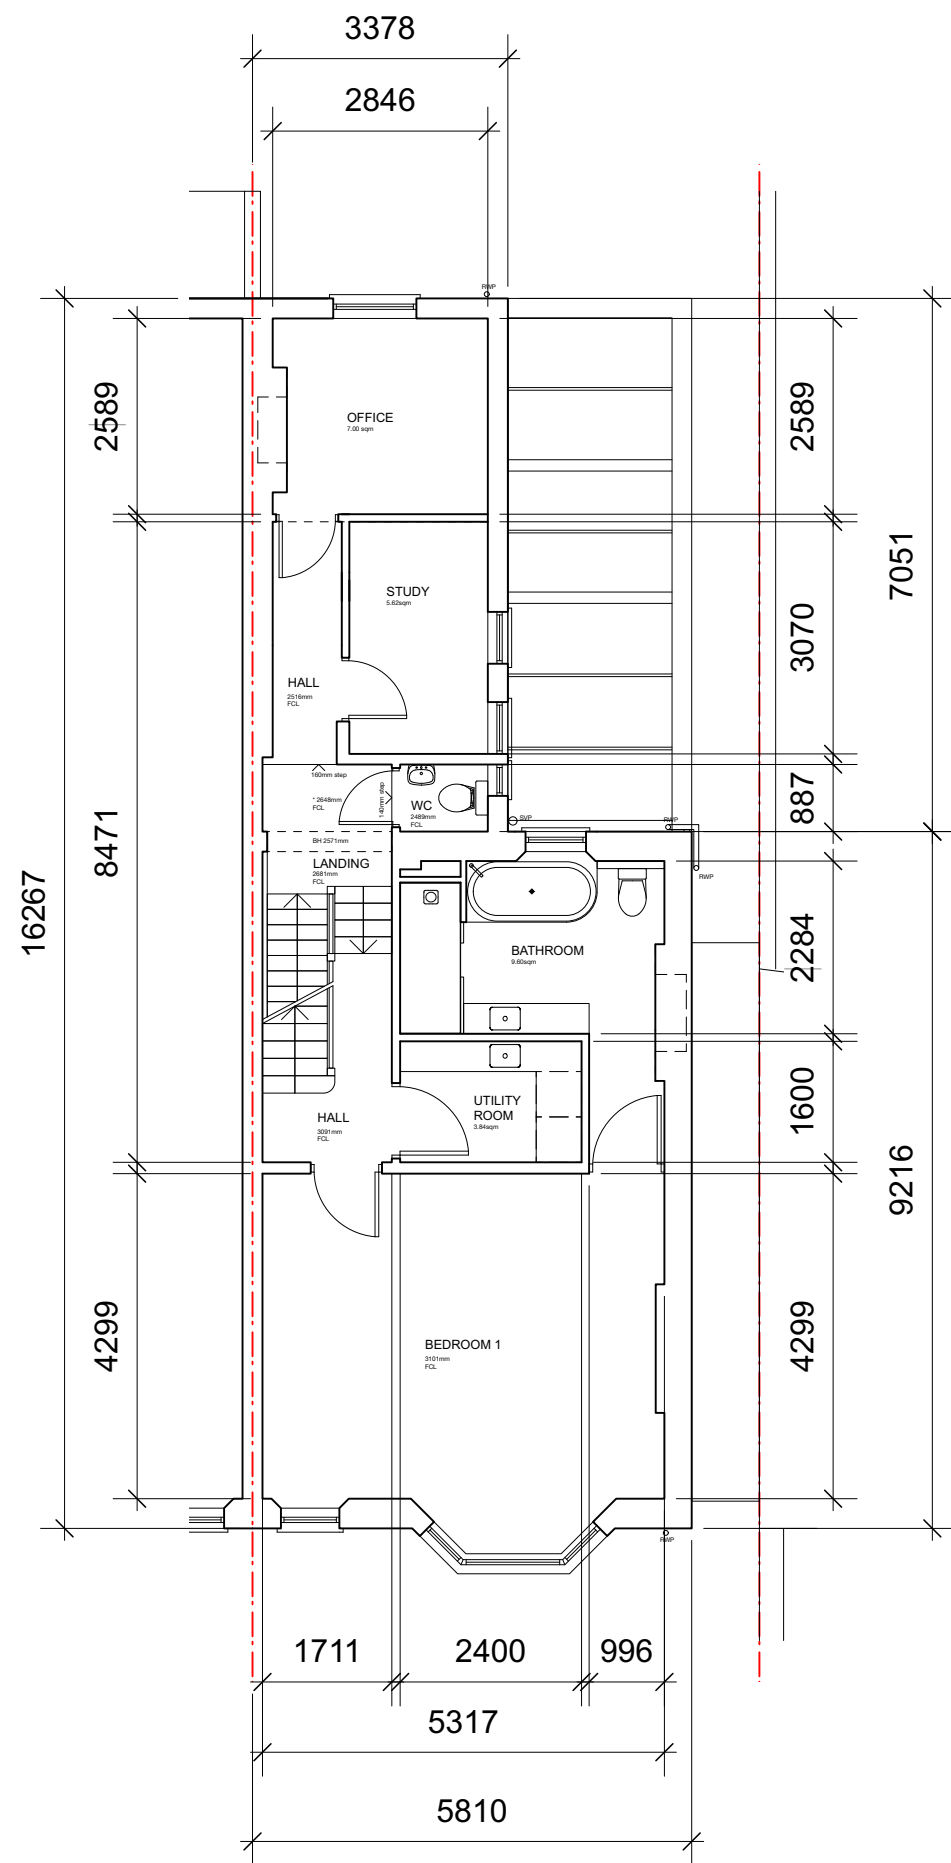

First Floor

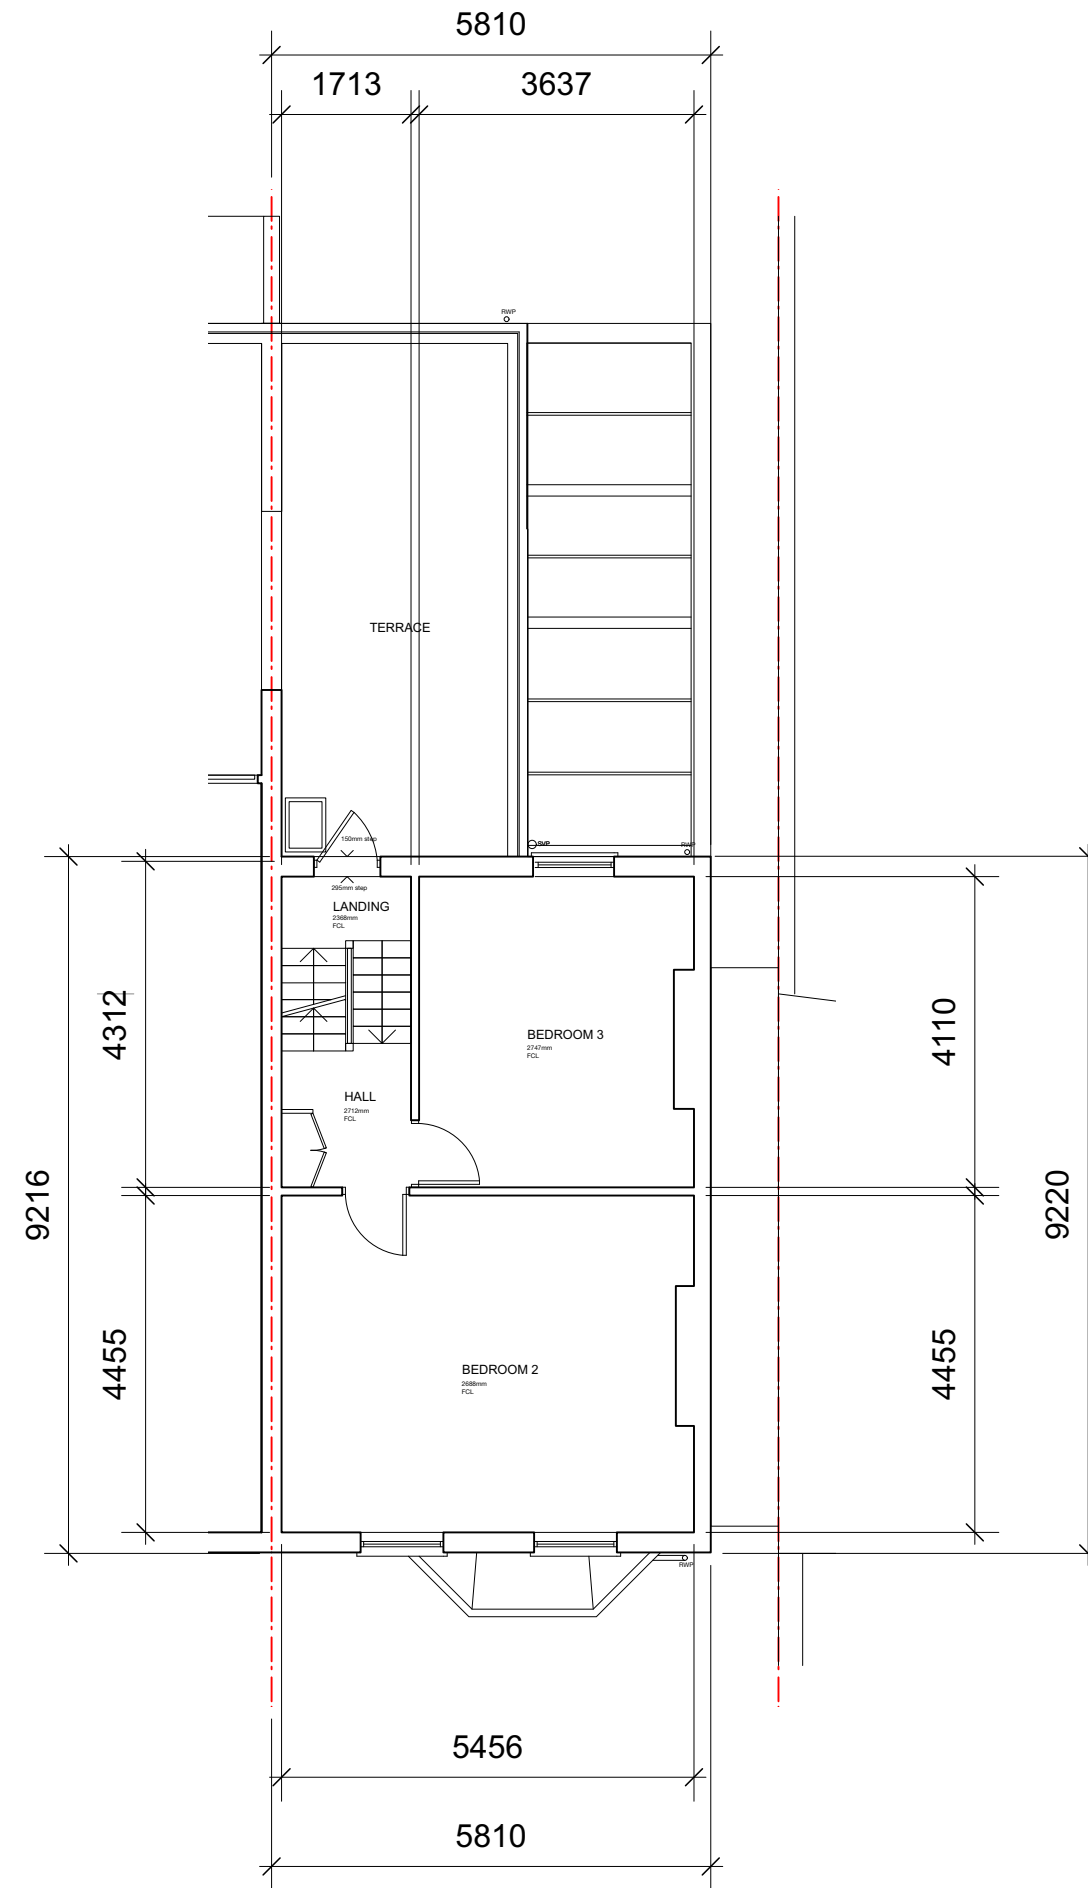

Second Floor

| REV | DATE | COMMENT | DRW | CHK |
|-----|------------|---------------|-----|-----|
| 01 | 23/02/2022 | Planning | DS | HM |
| 00 | 09/02/2022 | Initial issue | DS | HM |



NOTES
All dimensions to be confirmed on site. This drawing is copyright © My-architect

My-architect

Unit 12b, Canonbury Yard
190 New North Road
London, N1 7BJ
T 07912325101 E harry.molyneux@my-architect.io


PROJECT
55 Shirlock Road, London, NW3 2HR

DRAWING
Proposed Floor Plans


SCALE
1:100 @ A3

STATUS
Planning

DRAWING No. **3091/03/401** REVISION **P01**

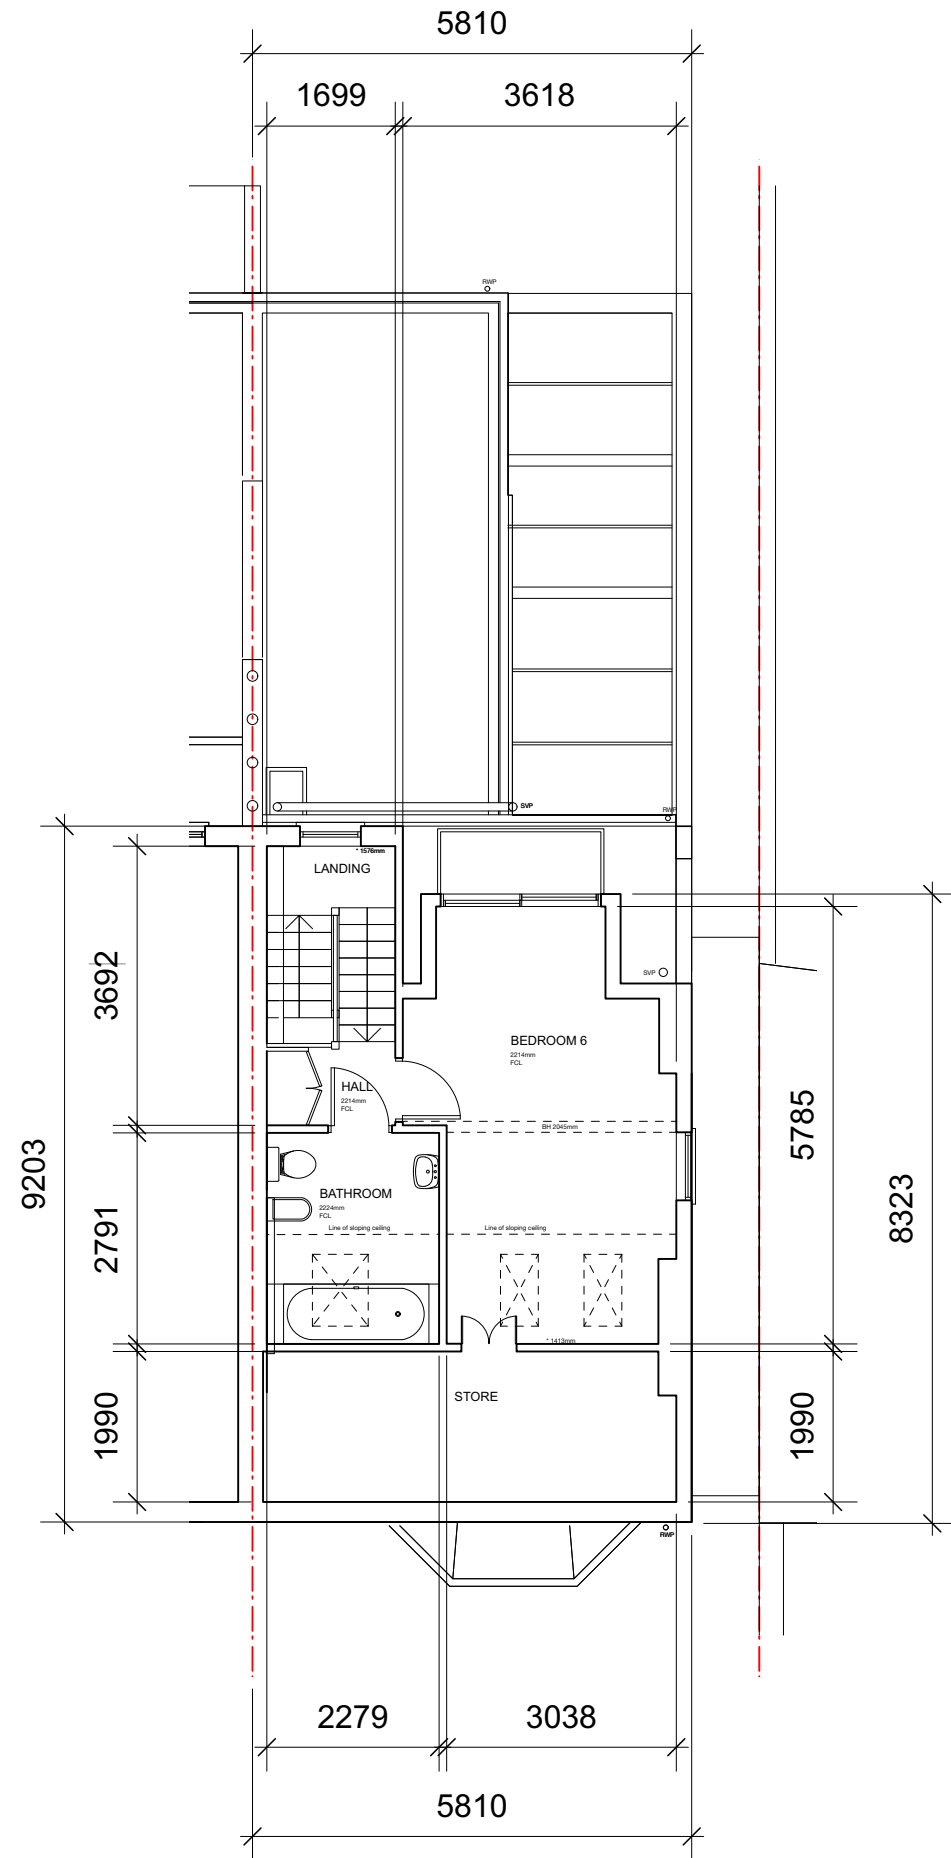

Loft Floor

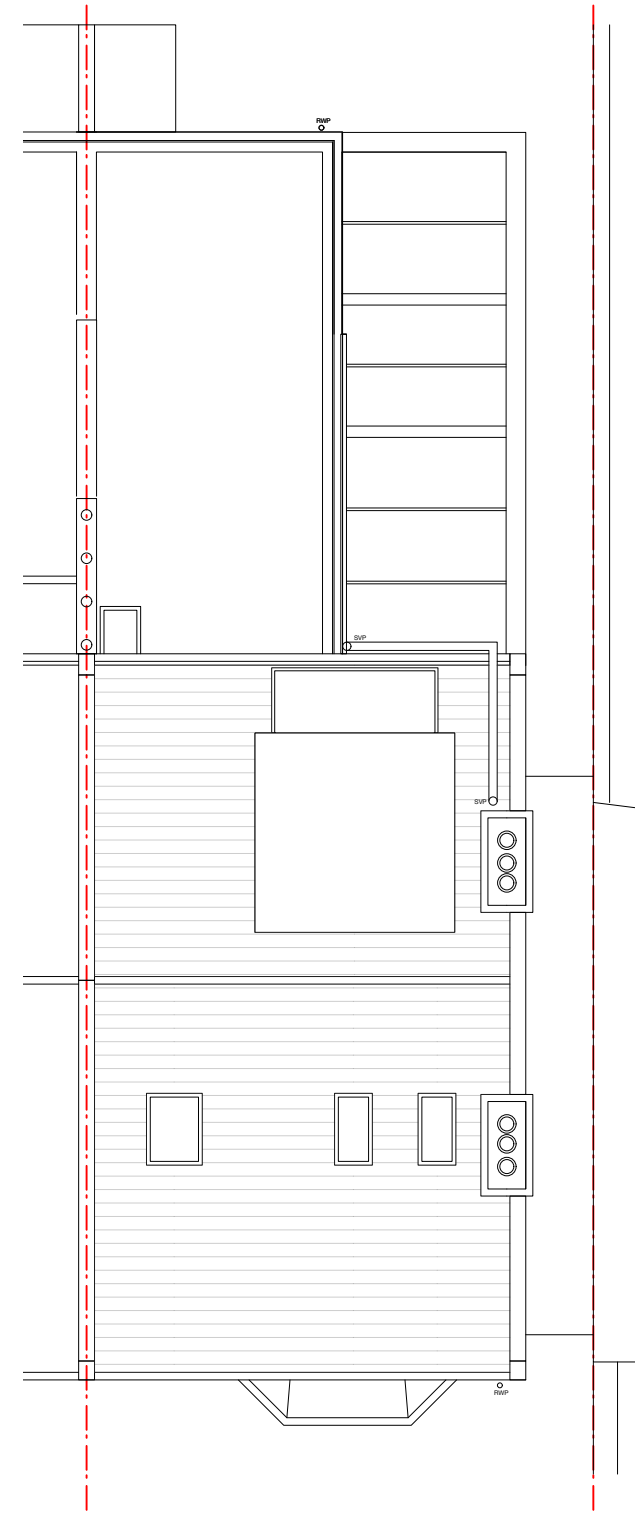

Roof

| REV | DATE | COMMENT | DRW | CHK |
|-----|------------|---------------|-----|-----|
| 01 | 23/02/2022 | Planning | DS | HM |
| 00 | 09/02/2022 | Initial issue | DS | HM |



NOTES
All dimensions to be confirmed on site. This drawing is copyright © My-architect

My-architect

Unit 12b, Canonbury Yard
190 New North Road
London, N1 7BJ
T 07912325101 E harry.molyneux@my-architect.io

PROJECT
55 Shirlock Road, London, NW3 2HR

DRAWING
Proposed Floor Plans

SCALE
1:100 @ A3

STATUS
Planning

DRAWING No. **3091/03/402** REVISION **P01**



Existing Block Plan



Proposed Block Plan

| | | | | |
|-----|------------|---------------|-----|-----|
| 01 | 23/02/2022 | Planning | DS | HM |
| 00 | 09/02/2022 | Initial issue | DS | HM |
| REV | DATE | COMMENT | DRW | CHK |



NOTES
All dimensions to be confirmed on site. This drawing is copyright © My-architect

My-architect

Unit 12b, Canonbury Yard
190 New North Road
London, N1 7BJ
T 07912325101 E harry.molyneux@my-architect.io

PROJECT
55 Shirlock Road, London, NW3 2HR

DRAWING
Block Plans

SCALE
1:500 @ A3

STATUS
Planning

| | |
|--------------------|------------|
| DRAWING No. | REVISION |
| 3091/01/500 | P01 |