



second floor

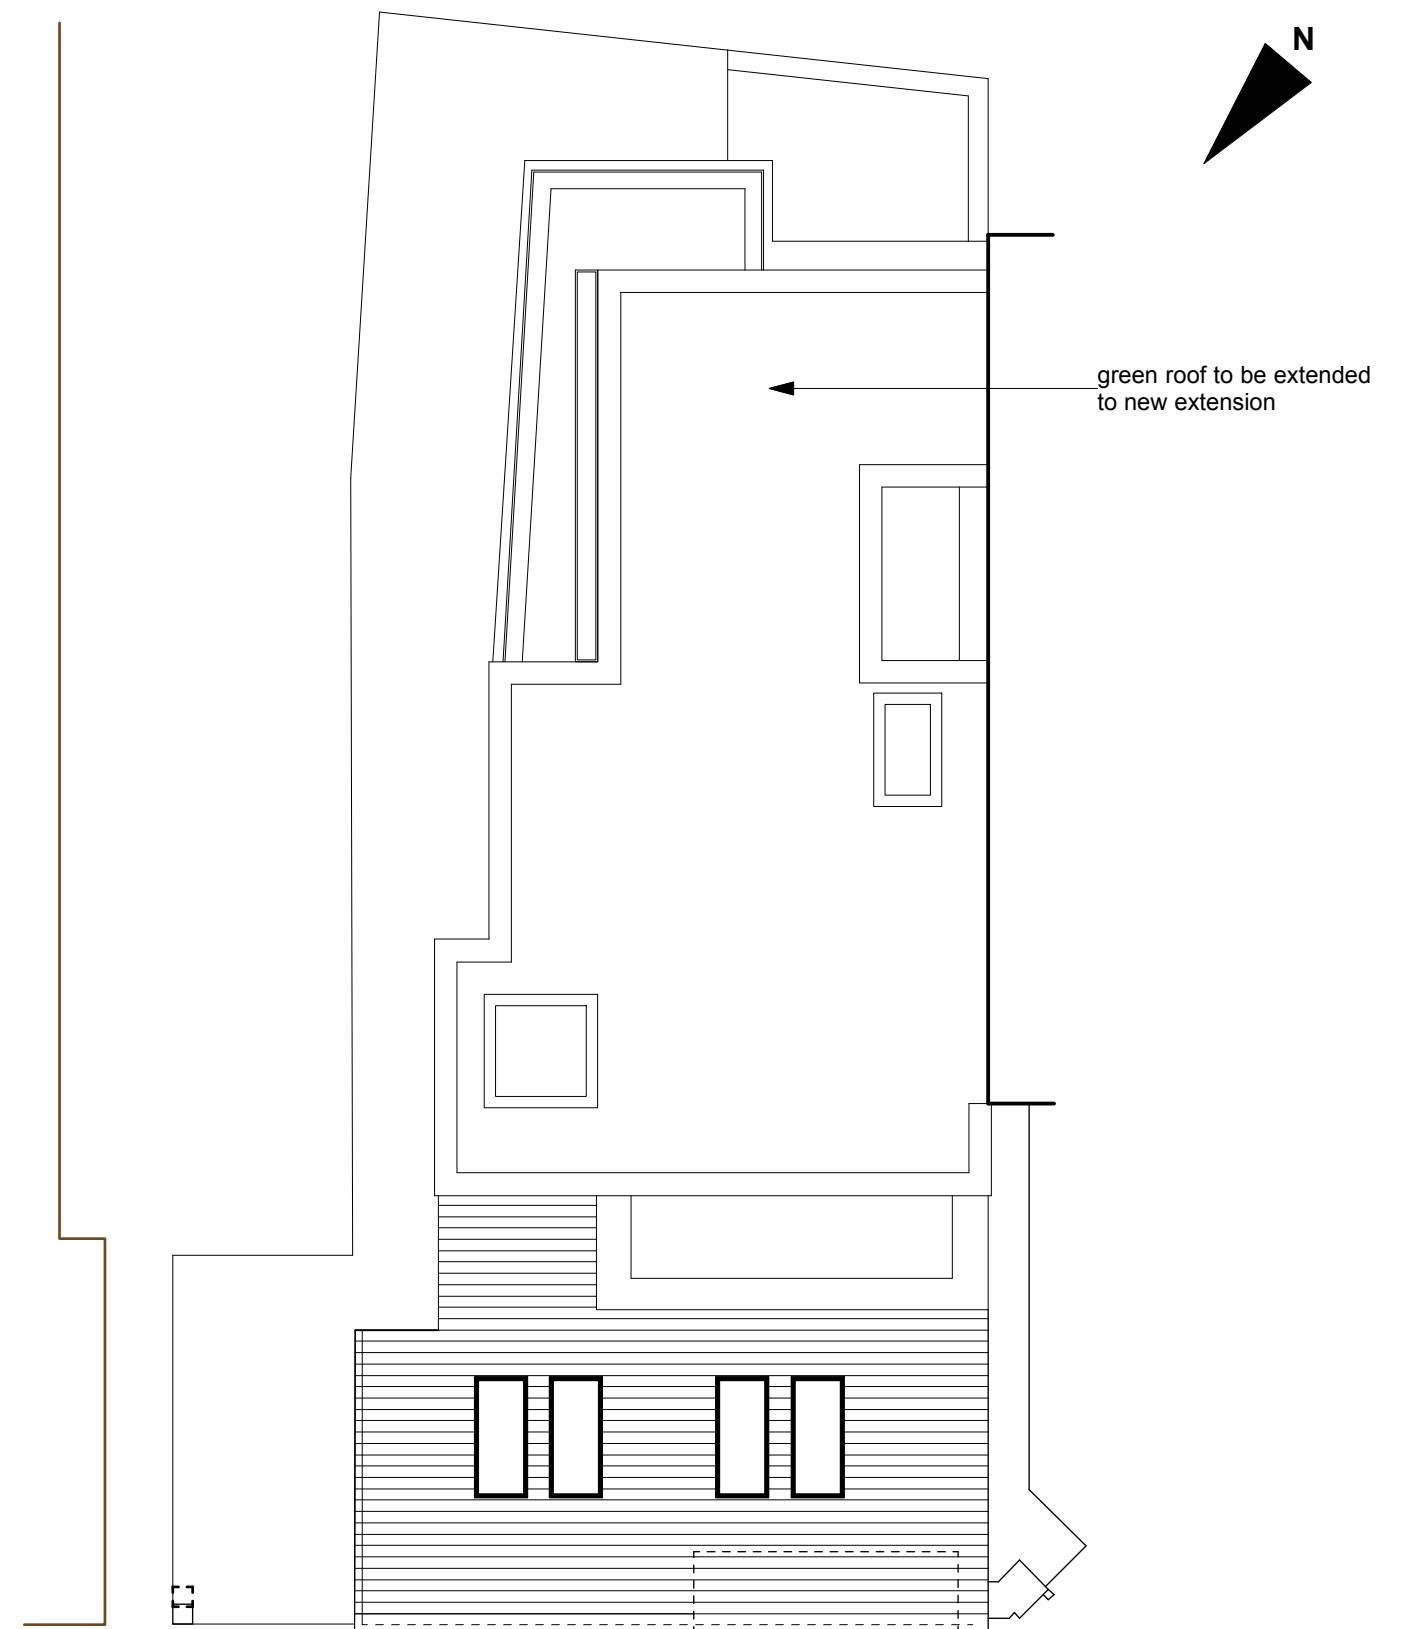

roof plan

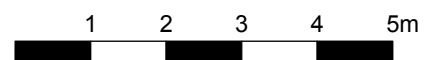

notes

use figured dimensions only.  
copyright of design and drawing reserved.  
all dimensions must be confirmed on site prior to any construction work being undertaken.  
setting out to be approved before fabrication.  
\* indicates site dimension.  
\*\* indicates a critical dimension.

revision

- A.** Nov 21 - Timber cladding note added  
**B.** Mar 22 - AC condensor removed  
Rear glazing and door revised  
Access door to lightwell removed

client	Ms. C Martin		
project	Flat 4 14 West Cottages West End Lane NW6 1RJ		
title	Proposed plan layouts		
drawing N°	Ma.01.201	rev	B
drawn by		date	July 21
scale	1:100		

**dkdesign**

interior architecture and design  
18 burard road london nw6 1db  
t 020 7813 2945  
e dkdesignlondon@gmail.com