



FPS Flooring LTD.
 Latimer Rd, London, W10 6QW
 Ref: HY/PDV-ANT-MAH-COSTA
 Continuous Versailles Design (i.e. no border panel)
 NBS spec: K20/110/Type A

Copyright: All rights reserved. This drawing must not be reproduced without permission.
 Only the original drawing should be relied upon. Contractors, subcontractors and suppliers must verify all dimensions on site before commencing any work or making any shop drawings.
 All shop drawings to be submitted to the architect for comment prior to fabrication.
 This drawing is to be read in conjunction with the Architect's specification, bills of quantities / schedules, structural, mechanical & electrical drawings and all discrepancies are to be reported to the architect.
 Do not scale from this drawing. Dimensions are in millimetres unless otherwise stated.

revision / date / amendments
- / 14/02/22 / ISSUED FOR PLANNING (CONDITION no.4.1)

1 1F Timber Floor Plan
Scale: 1:50

14.02.22

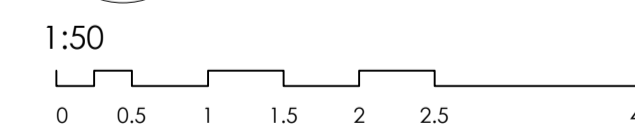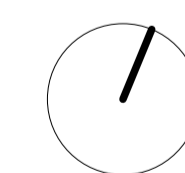

PLANNING

Archer Humphries Architects

Basement
 Central House
 142 Central Street
 London, United Kingdom
 EC1V 8AR
 T: +44 (0) 20 7251 8555

project title	
KOKO + Hope & Anchor + Bayham Place, Camden, London	
drawing title	scale date
1F Rm. 1-14	1:50 28.01.22
drawing number	drawn checked
AHA/ KKR / PL /401	PDVR DA
	revision
	-