




FRONT ELEVATION - EXISTING
1:50 @ A1 / 1:100 @ A3

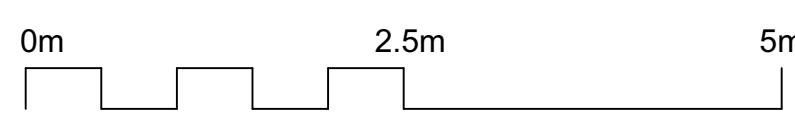

--- DENOTES SITE BOUNDARY

Notes

Revisions

DO NOT SCALE OFF THIS DRAWING. ALL COPYRIGHTS RELATING TO THE DESIGN WORK CONTAINED ON THIS DRAWING TO BE RETAINED BY MATTHEW GILES LTD.

Site Address **32 LANGBOURNE AVENUE, HIGHGATE, LONDON, N6 6PX**
Client **MARY & JONNY PROTHEROE**


EXISTING FRONT ELEVATION Status **PLANNING**
Drawing no. **21-1134-020** Date **FEB 22**
Rev. A Scale **1:50 @ A1**
1:100 @ A3

MATTHEW GILES ARCHITECTS

Matthew Giles Ltd


Unit G11, Edinburgh House, 170 Kennington Lane, London, SE11 5DP

www.matthewgilesarchitects.com Tel 020 3076 0750

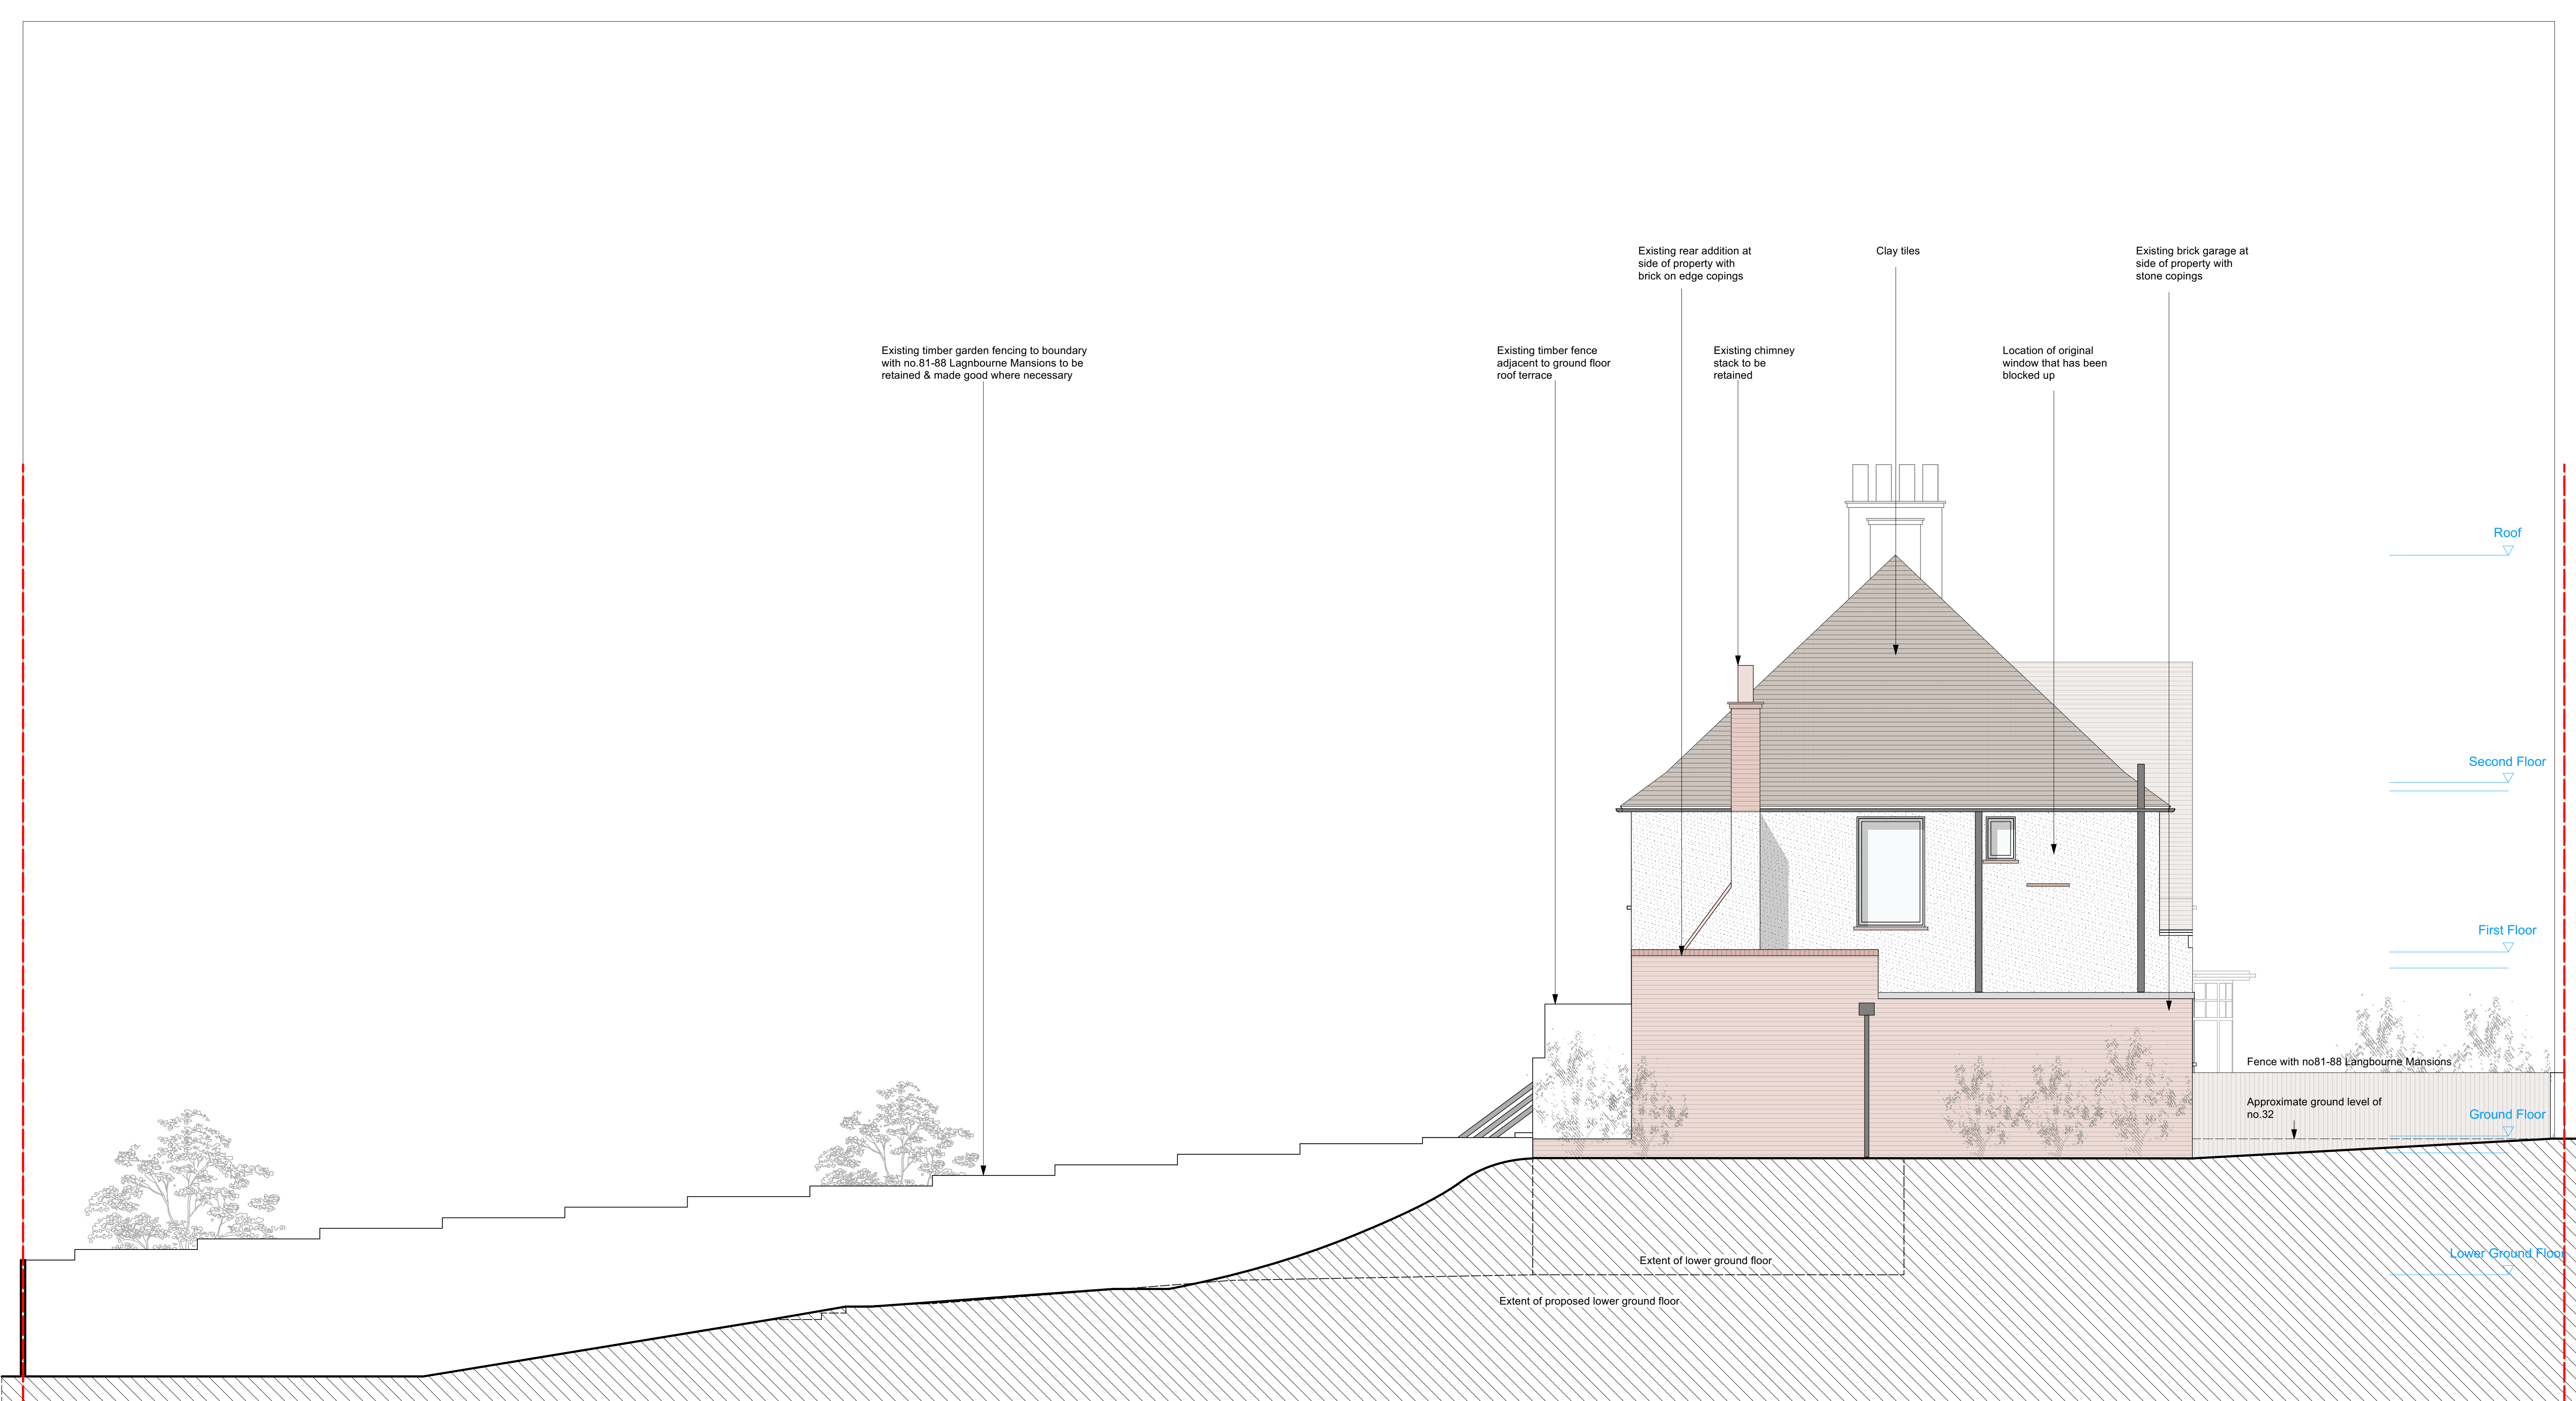

32 LANGBOURNE AVENUE

SIDE ELEVATION - EAST FACING - EXISTING
1:50 @ A1 / 1:100 @ A3

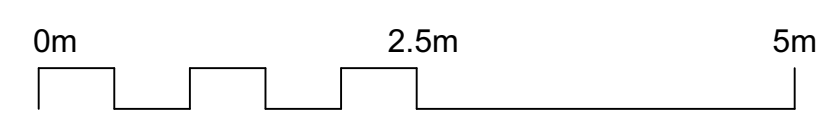

--- DENOTES SITE BOUNDARY

Notes

Revisions

DO NOT SCALE OFF THIS DRAWING. ALL COPYRIGHTS RELATING TO THE DESIGN WORK CONTAINED ON THIS DRAWING TO BE RETAINED BY MATTHEW GILES LTD.

Site Address **32 LANGBOURNE AVENUE, HIGHGATE, LONDON, N6 6PX**
Client **MARY & JONNY PROTHEROE**


EXISTING SIDE ELEVATION - EAST Status **PLANNING**
Drawing no. **21-1134-021** Date **FEB 22**
Rev. A Scale **1:50 @ A1**
1:100 @ A3

MATTHEW GILES ARCHITECTS


Matthew Giles Ltd

Unit G11, Edinburgh House, 170 Kennington Lane, London, SE11 5DP

www.matthewgilesarchitects.com Tel 020 3076 0750

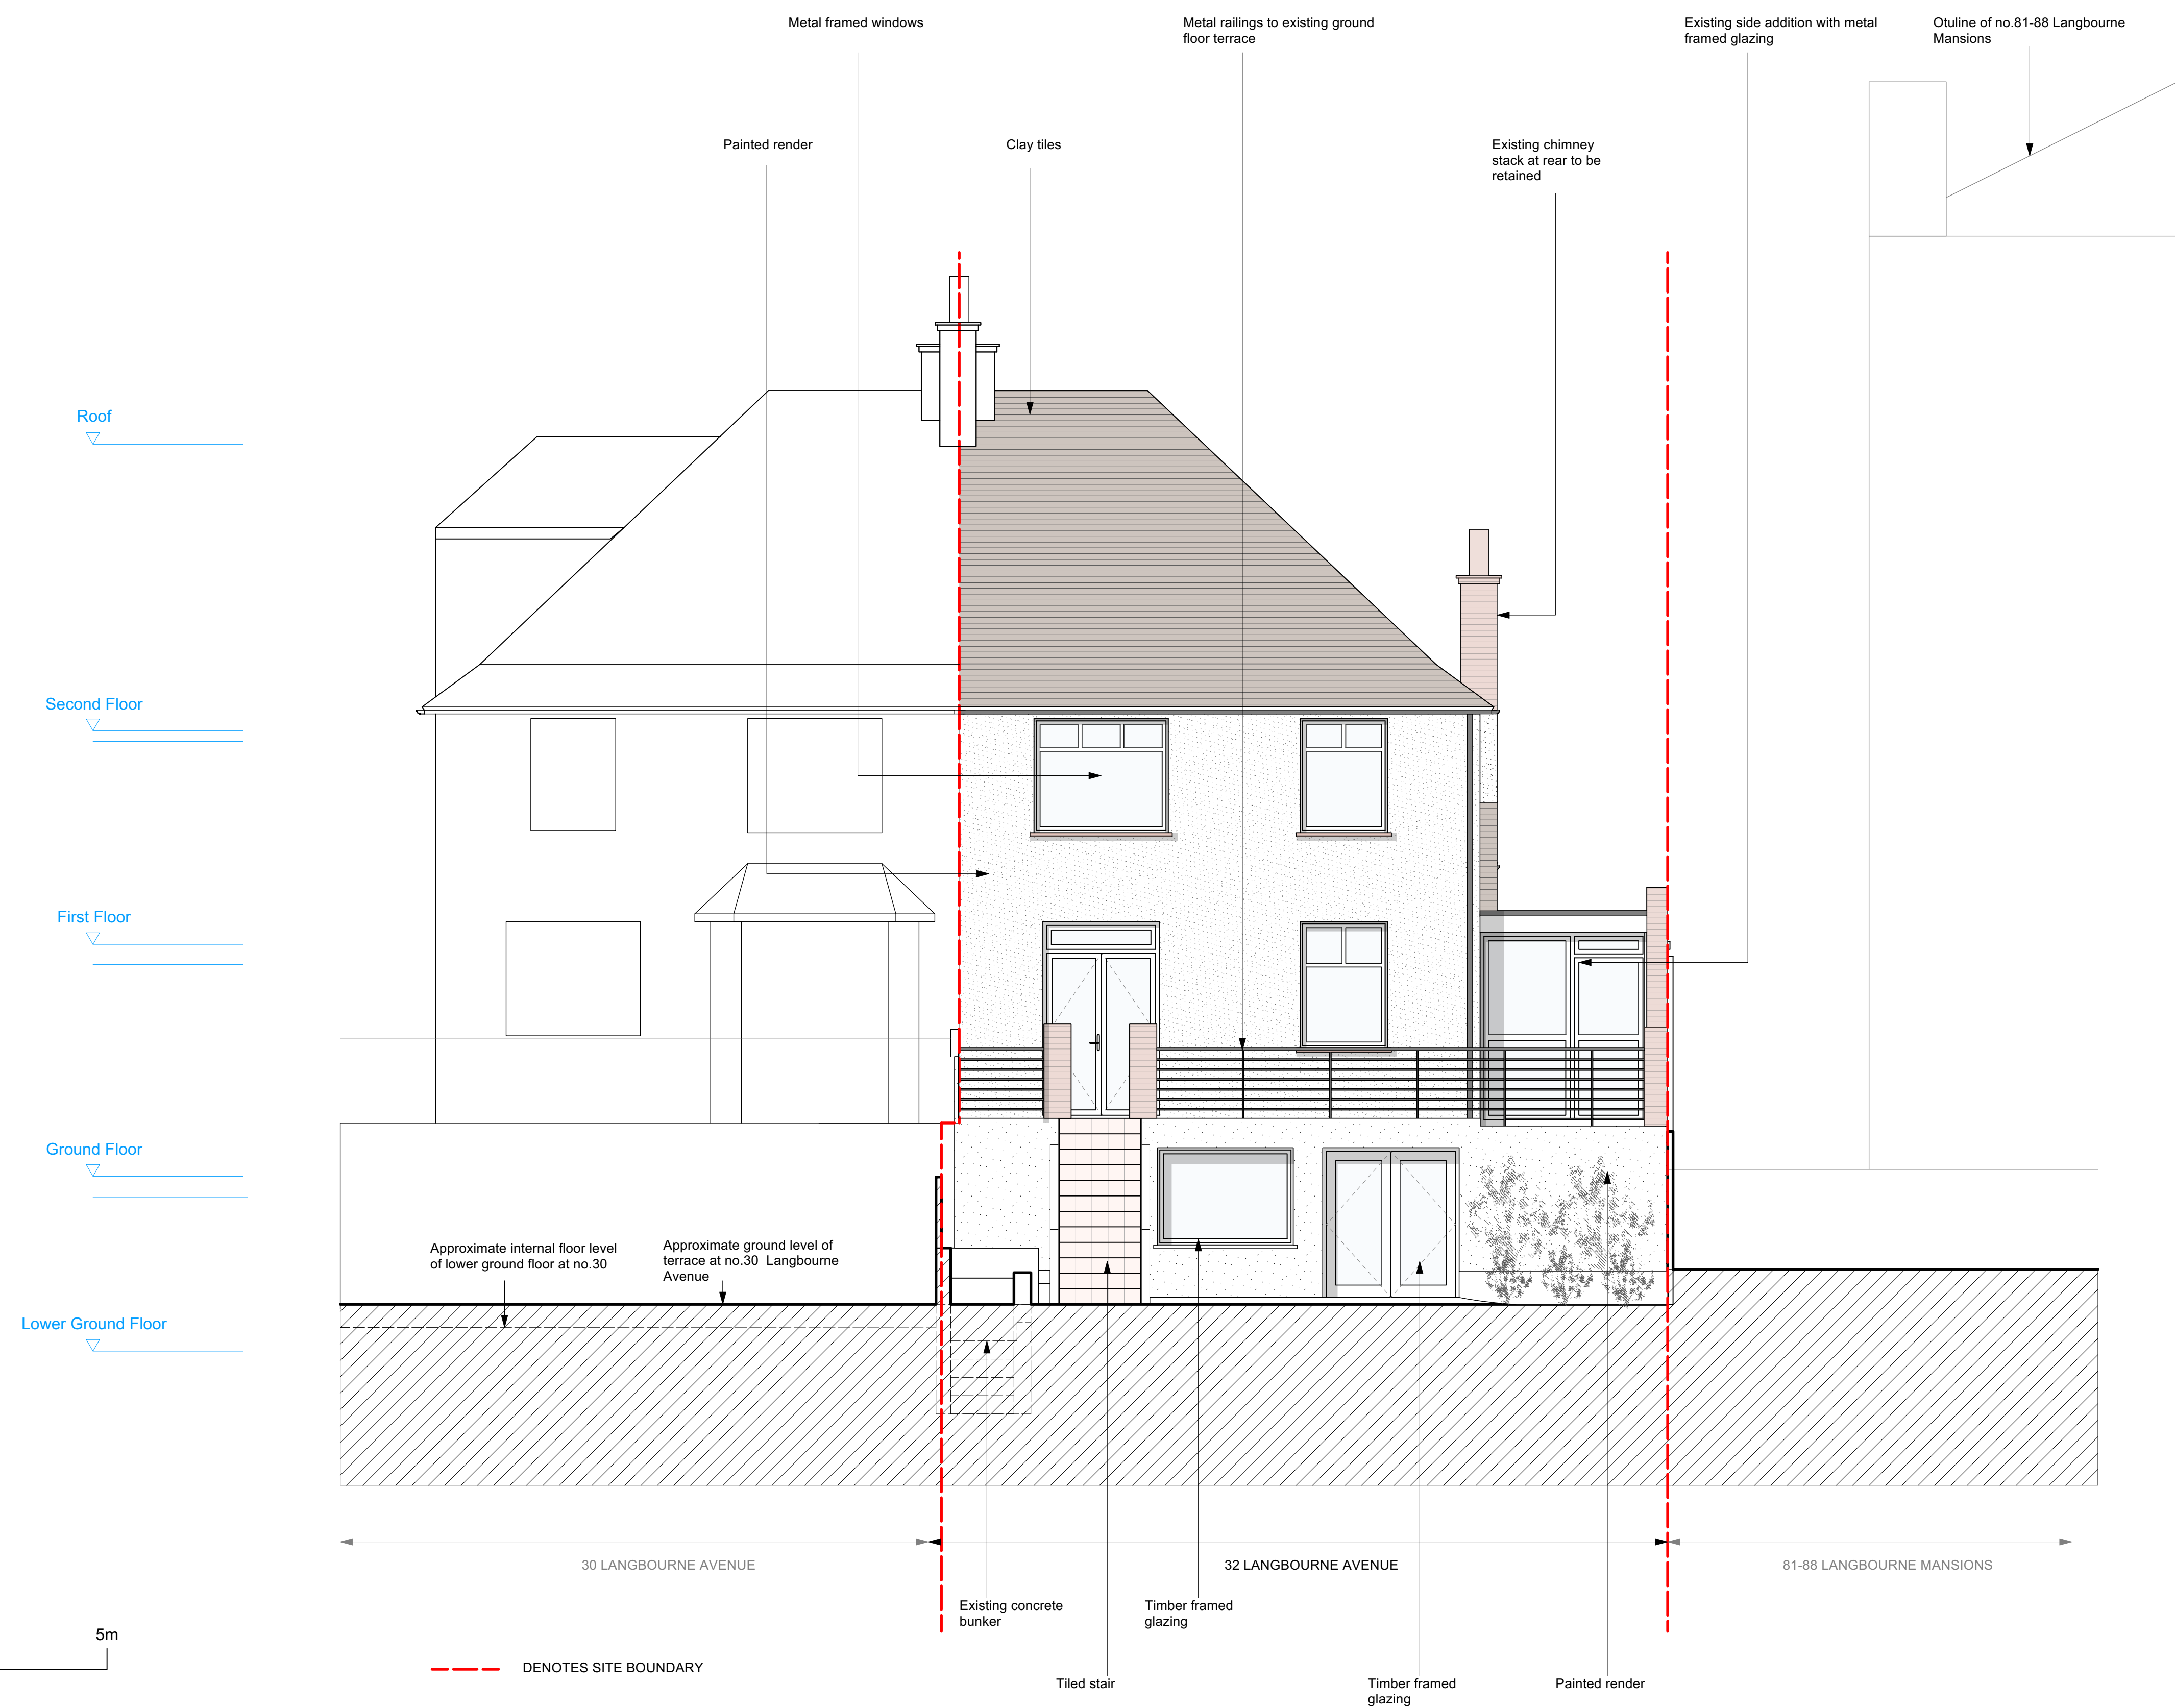

REAR ELEVATION - EXISTING
1:50 @ A1 / 1:100 @ A3

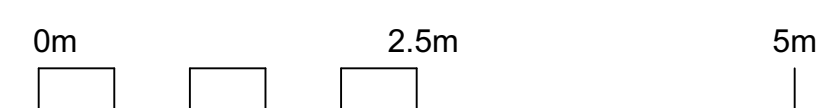

--- DENOTES SITE BOUNDARY

Notes

Revisions

DO NOT SCALE OFF THIS DRAWING. ALL COPYRIGHTS RELATING TO THE DESIGN WORK CONTAINED ON THIS DRAWING TO BE RETAINED BY MATTHEW GILES LTD.

Site Address **32 LANGBOURNE AVENUE, HIGHGATE, LONDON, N6 6PX**
Client **MARY & JONNY PROTHEROE**

Matthew Giles Ltd

EXISTING REAR ELEVATION

Drawing no. **21-1134-022**

Rev. A

Status **PLANNING**

Date **FEB 22**

Scale **1:50 @ A1**
1:100 @ A3

MATTHEW GILES ARCHITECTS


Unit G11, Edinburgh House, 170 Kennington Lane, London, SE11 5DP

www.matthewgilesarchitects.com Tel 020 3076 0750



32 LANGBOURNE AVENUE

SIDE ELEVATION - WEST FACING - EXISTING
1:50 @ A1 / 1:100 @ A3

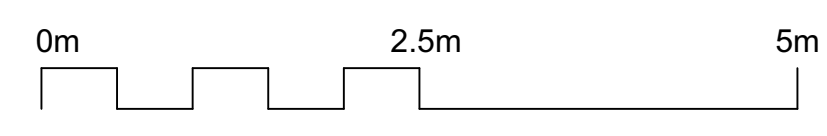

--- DENOTES SITE BOUNDARY

Notes

Revisions

DO NOT SCALE OFF THIS DRAWING. ALL COPYRIGHTS RELATING TO THE DESIGN WORK CONTAINED ON THIS DRAWING TO BE RETAINED BY MATTHEW GILES LTD.

Site Address **32 LANGBOURNE AVENUE, HIGHGATE, LONDON, N6 6PX**
Client **MARY & JONNY PROTHEROE**

EXISTING SIDE ELEVATION - WEST Status **PLANNING**
Drawing no. **21-1134-023** Date **FEB 22**
Rev. A Scale **1:50 @ A1**
1:100 @ A3

MATTHEW GILES ARCHITECTS

Matthew Giles Ltd

Unit G11, Edinburgh House, 170 Kennington Lane, London, SE11 5DP

www.matthewgilesarchitects.com Tel 020 3076 0750