



DRAWING STATUS  
PLANNING

Disclaimer:  
Drawing to be read in conjunction with all the relevant information.  
All written dimensions to be checked on site before work commences. Discrepancies, where identified, must be reported to the architect immediately.  
This drawing is the property of LIFE-U DESIGN and must not be reproduced or disclosed to any unauthorised person either wholly or in part without written consent.



REV	DATE	DESCRIPTION	CHK'D
-----	------	-------------	-------



**LIFE  
DESIGN**

W life-udesign.com  
E gilbert@life-udesign.com  
M +44 (0) 7595086170

CLIENT  
—

PROJECT  
25 Ingham Road NW6 1DG

SCALE 1:200 @A3	DATE 2022.03.01
DRAWN	CHK'D

DRAWING TITLE  
PROPOSED  
SITE PLAN

PROJECT NO. 21056	DRAWING NO. PL001	REV. A
----------------------	----------------------	-----------



GROUND FLOOR

FIRST FLOOR

DRAWING STATUS

PLANNING

Disclaimer:

Drawing to be read in conjunction with all the relevant information.

All written dimensions to be checked on site before work commences. Discrepancies, where identified, must be reported to the architect immediately.

This drawing is the property of LIFE-U DESIGN and must not be reproduced or disclosed to any unauthorised person either wholly or in part without written consent.

REV	DATE	DESCRIPTION	CHK'D

W

life-udesign.com

E

gilbert@life-udesign.com

M

+44 (0) 7595086170

CLIENT

PROJECT


25 Ingham Road NW6 1DG

SCALE	1:100 @A3	DATE	2021.10.04
DRAWN		CHK'D	


DRAWING TITLE

PROPOSED GROUND & FIRST FLOOR PLANS

PROJECT NO.	DRAWING NO.	REV.
21056	PL002	—

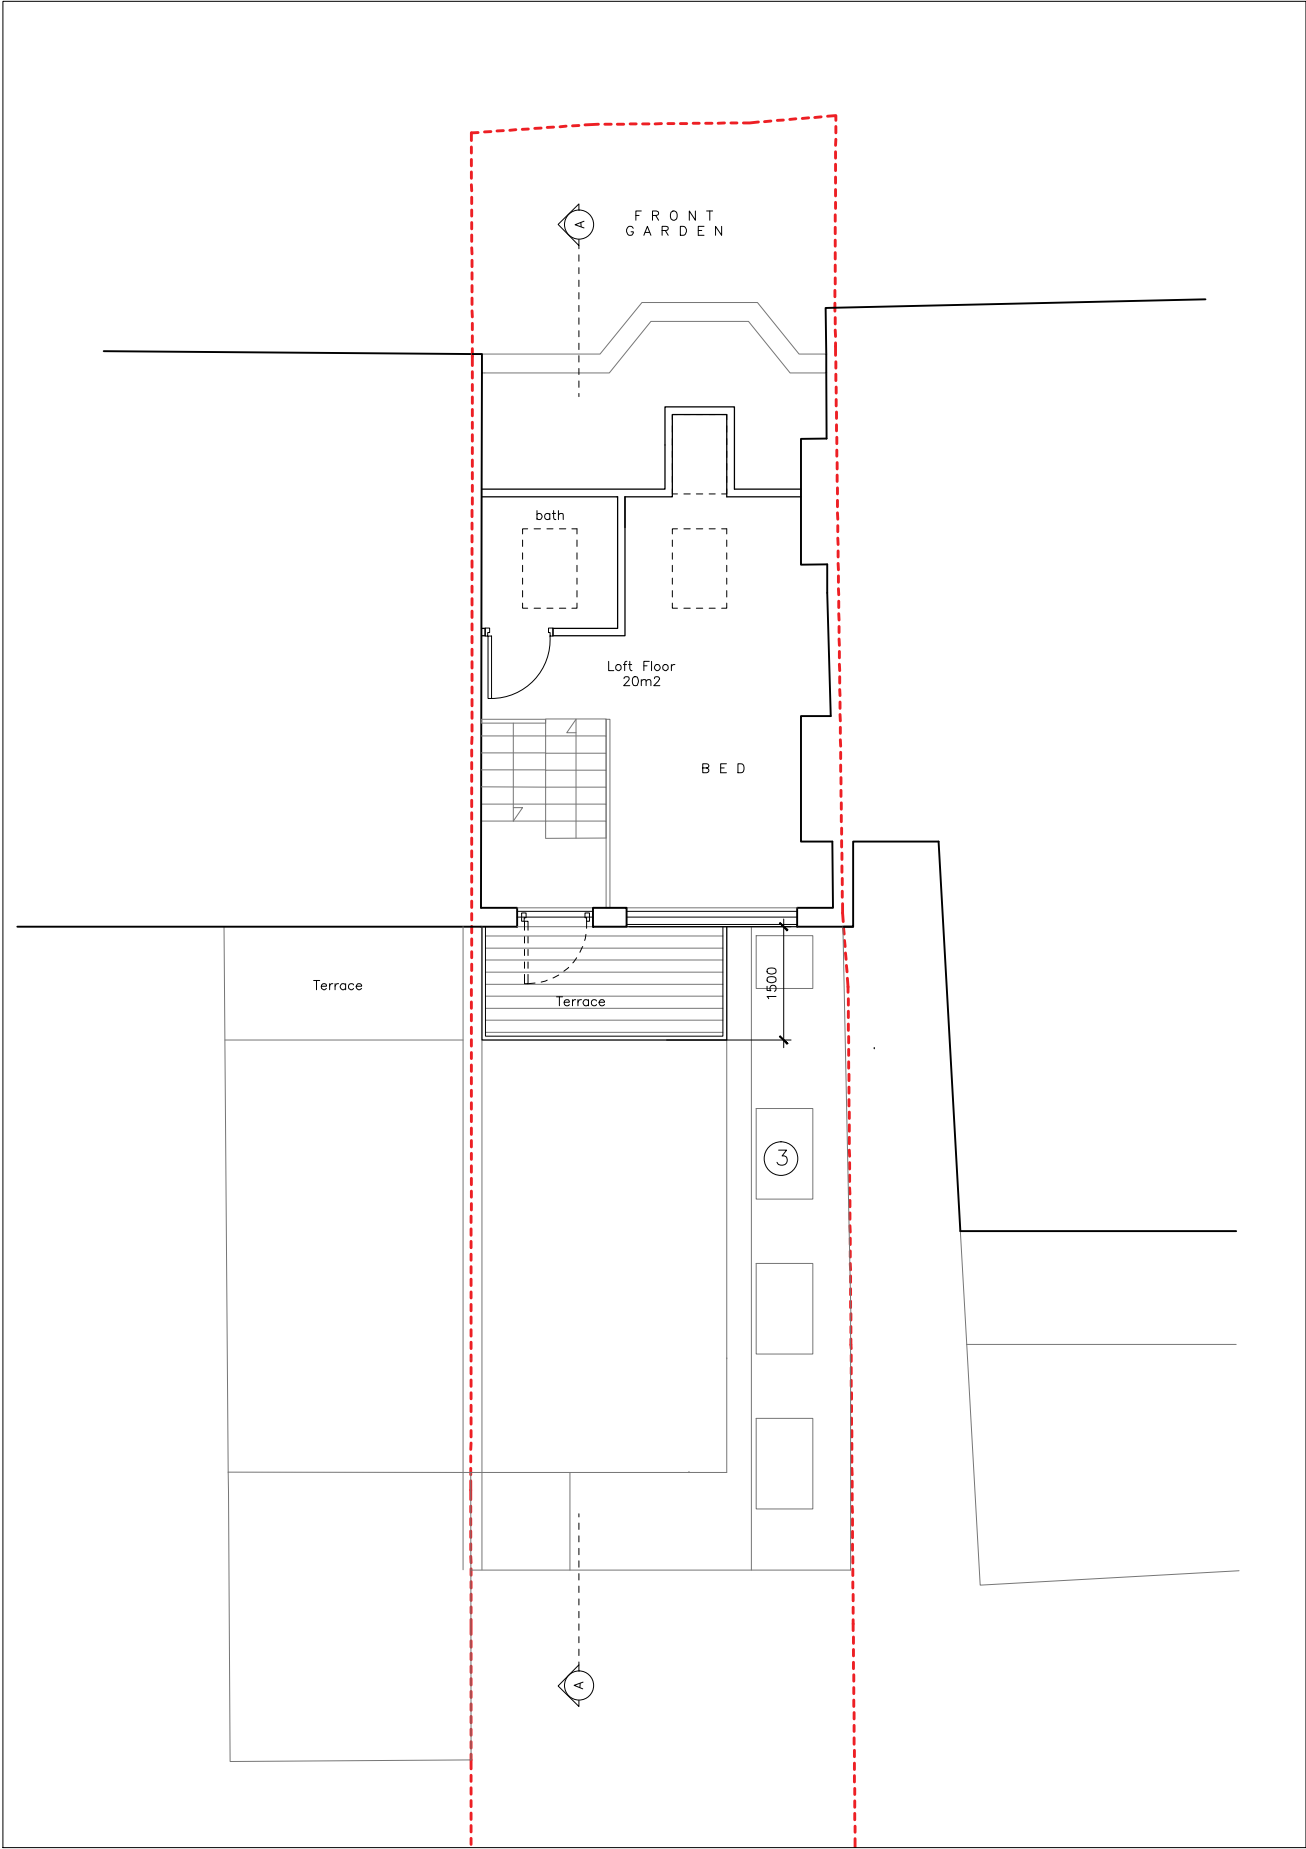


ROOF PLAN

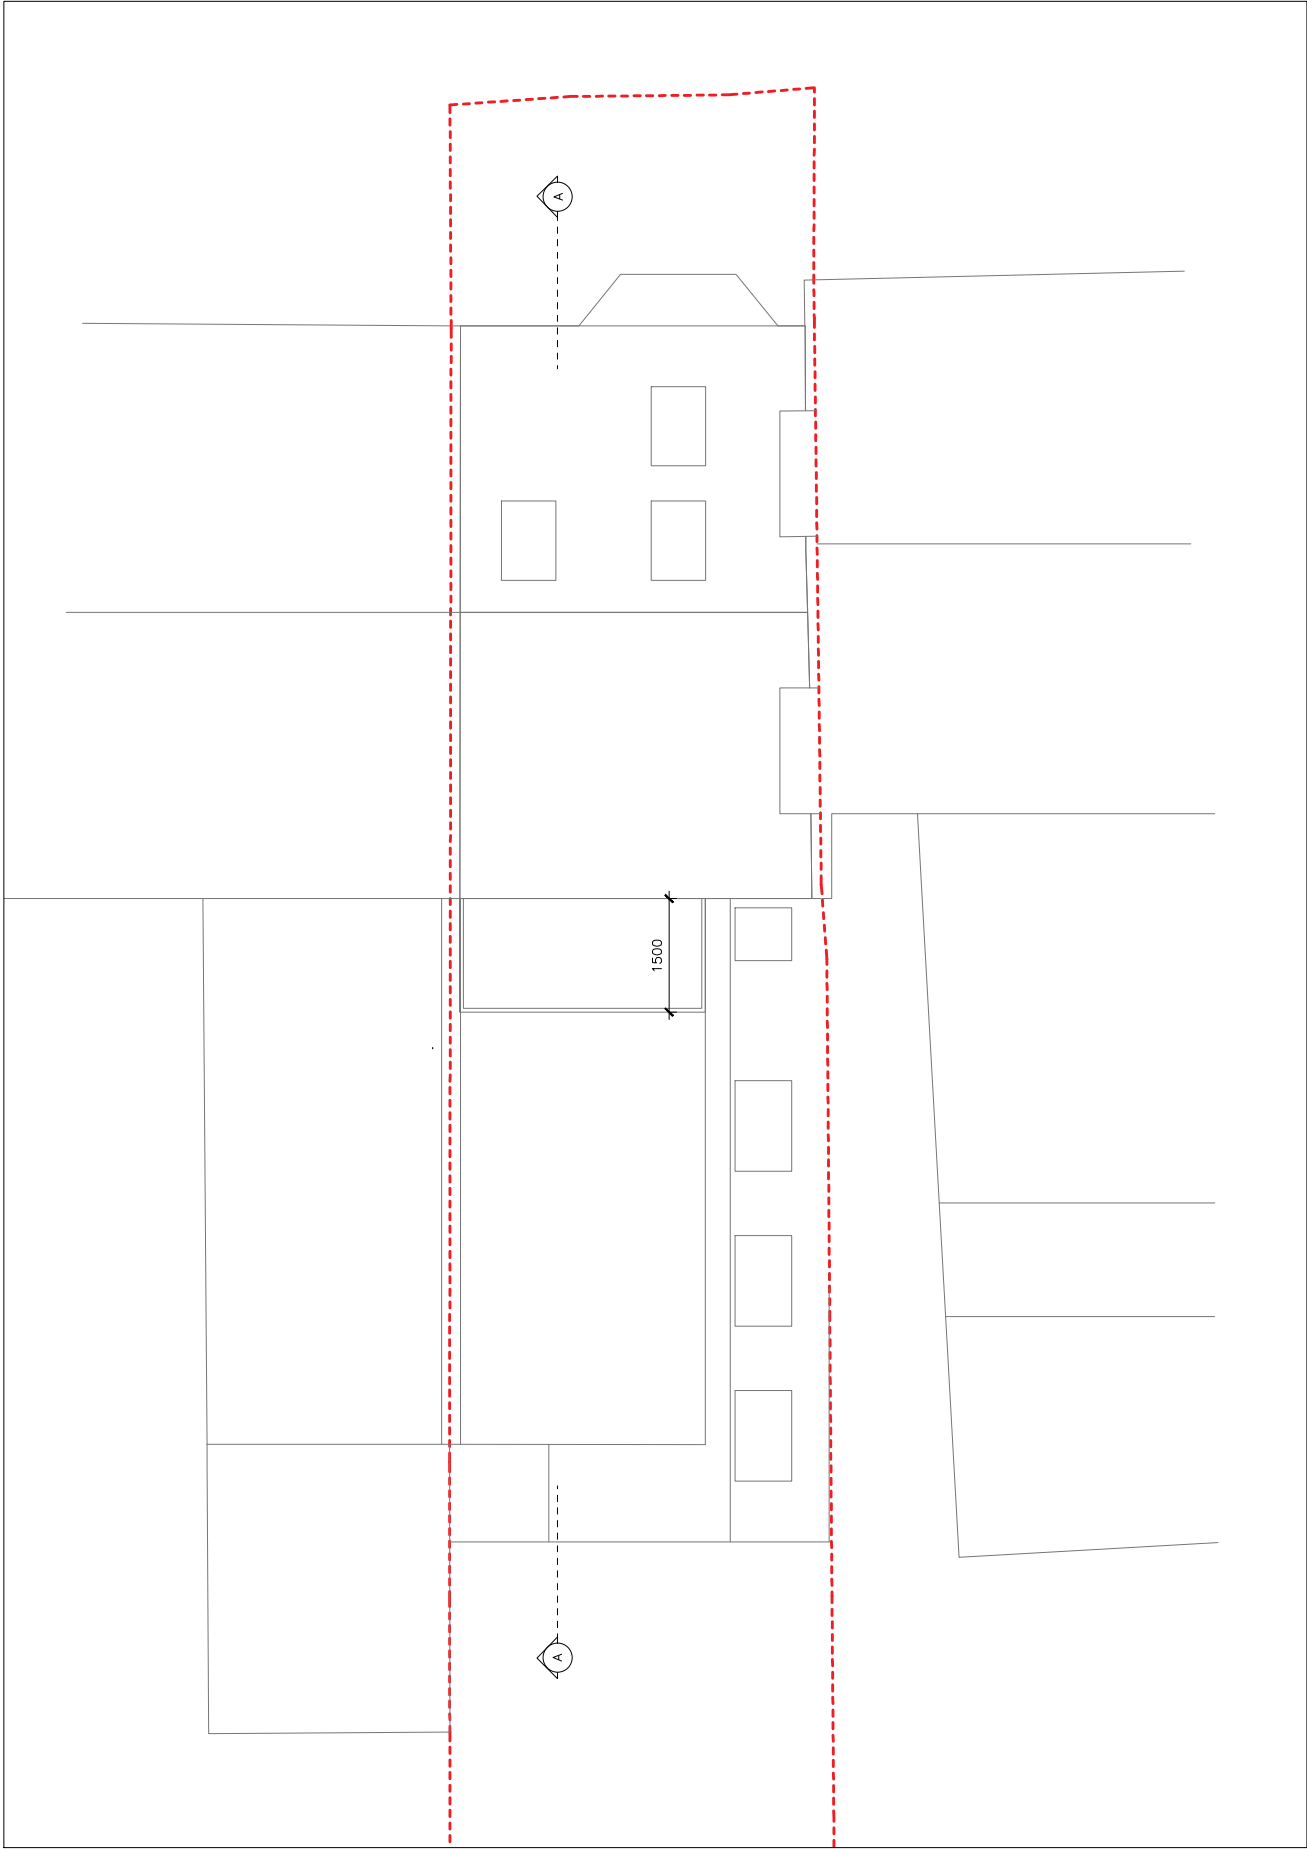

ROOF PLAN

KEY:	
	New walls
	Retain existing

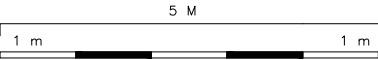

DRAWING STATUS

PLANNING

Disclaimer:

Drawing to be read in conjunction with all the relevant information.

All written dimensions to be checked on site before work commences. Discrepancies, where identified, must be reported to the architect immediately.

This drawing is the property of LIFE-U DESIGN and must not be reproduced or disclosed to any unauthorised person either wholly or in part without written consent.

MATERIALS

1. New brickwork to match existing

2. New windows and doors to match existing (white frames)

3. New rooflights - (less than 150mm above roof)

4. Frosted glazing privacy screens (1800mm)

5. Black metal balustrade (1100mm)

REV	DATE	DESCRIPTION	CHK'D

W life-udesign.com

E gilbert@life-udesign.com

M +44 (0) 7595086170

CLIENT

—

PROJECT




25 Ingham Road NW6 1DG

SCALE	DATE
1:100 @A3	2022.03.01
DRAWN	CHK'D

DRAWING TITLE

PROPOSED ROOF & LOFT PLANS

PROJECT NO.	DRAWING NO.	REV.
21056	PL003	A

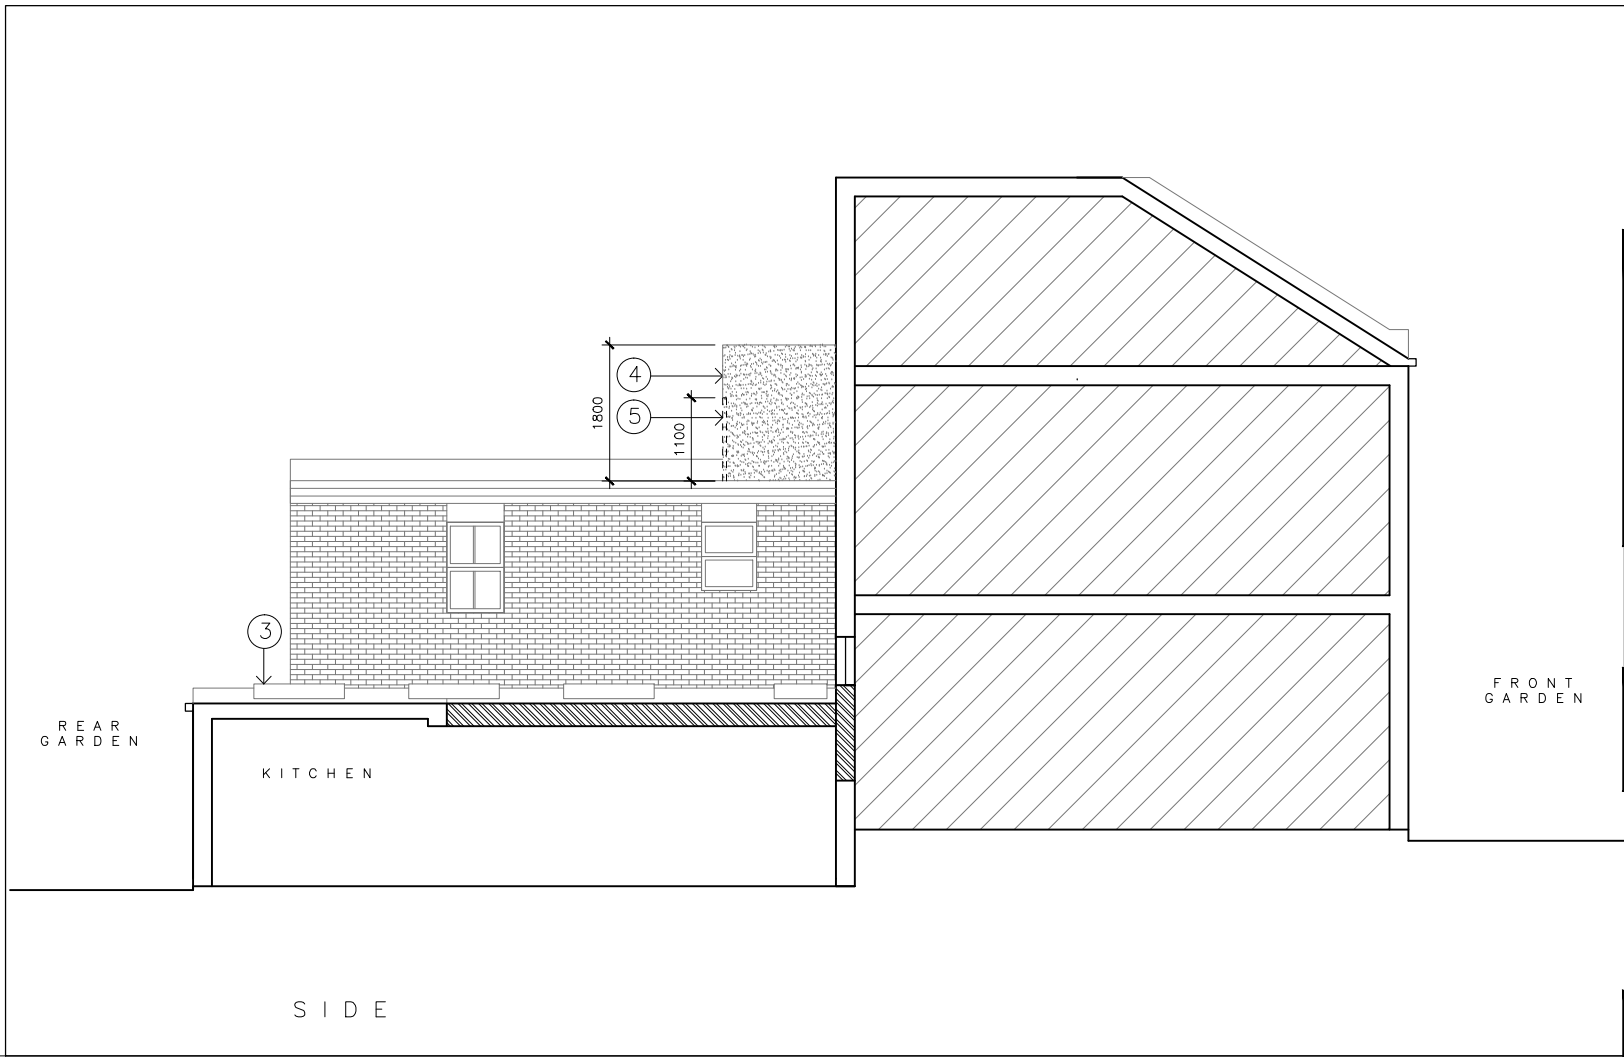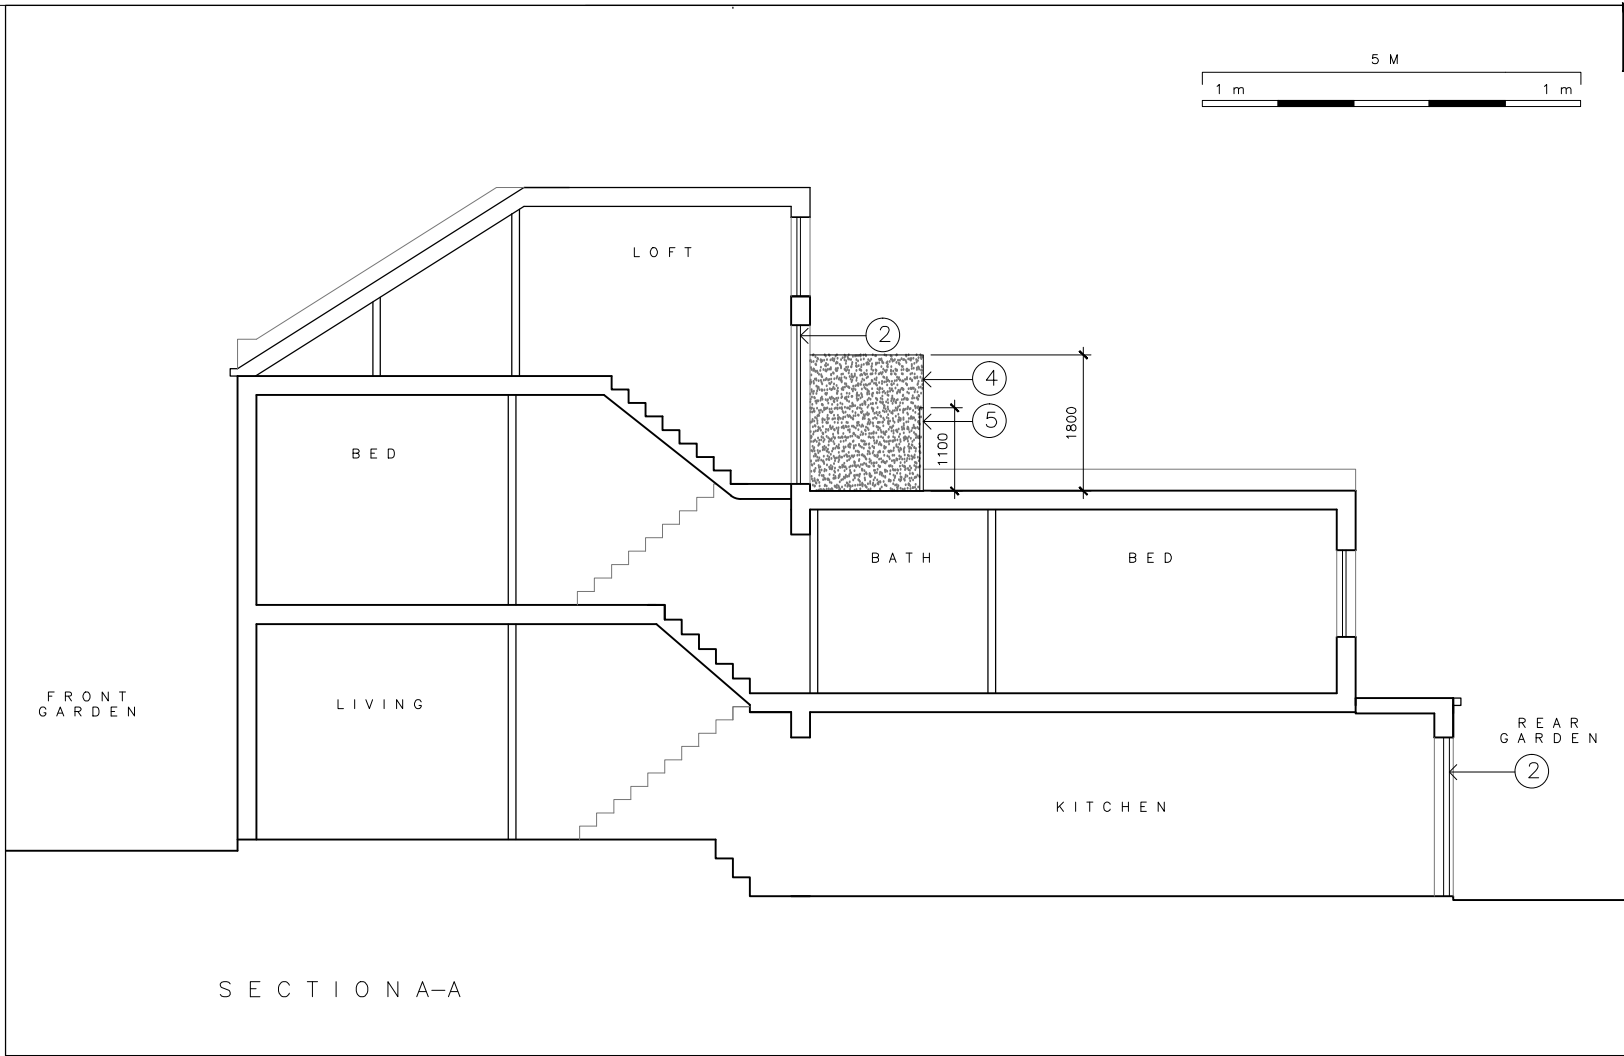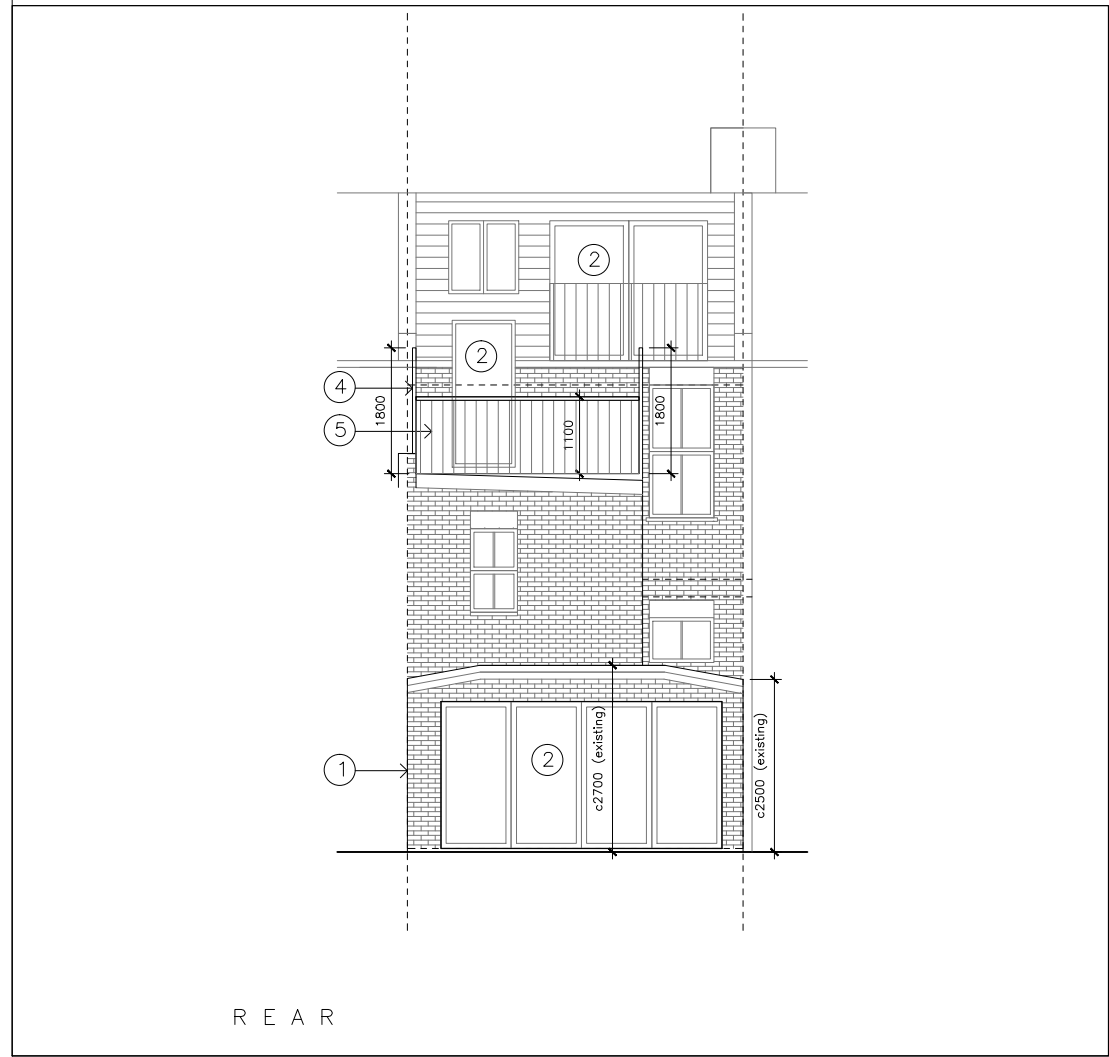

DRAWING STATUS

PLANNING

Disclaimer:

Drawing to be read in conjunction with all the relevant information.

All written dimensions to be checked on site before work commences. Discrepancies, where identified, must be reported to the architect immediately.

This drawing is the property of LIFE-U DESIGN and must not be reproduced or disclosed to any unauthorised person either wholly or in part without written consent.

MATERIALS

1. New brickwork to match existing

2. New windows and doors to match existing (white frames)

3. New rooflights - (less than 150mm above roof)

4. Frosted glazing privacy screens (1800mm)

5. Black metal balustrade (1100mm)

REV	DATE	DESCRIPTION	CHK'D

LIFE DESIGN

W life-udesign.com

E gilbert@life-udesign.com

M +44 (0) 7595086170

CLIENT

PROJECT


25 Ingham Road NW6 1DG

SCALE	1:100 @A3	DATE	2022.03.01
DRAWN		CHK'D	

DRAWING TITLE

PROPOSED SECTION & ELEVATIONS

PROJECT NO.	DRAWING NO.	REV.
21056	PL004	A

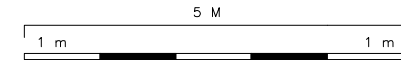

DRAWING STATUS

PLANNING

Disclaimer:

Drawing to be read in conjunction with all the relevant information.

All written dimensions to be checked on site before work commences. Discrepancies, where identified, must be reported to the architect immediately.

This drawing is the property of LIFE-U DESIGN and must not be reproduced or disclosed to any unauthorised person either wholly or in part without written consent.

- MATERIALS**
1. New brickwork to match existing
  2. New windows and doors to match existing (white frames)
  3. New rooflights - (less than 150mm above roof)
  4. Frosted glazing privacy screens (1800mm)
  5. Black metal balustrade (1100mm)

REV	DATE	DESCRIPTION	CHK'D
-----	------	-------------	-------

**LIFE DESIGN**

W life-udesign.com  
E gilbert@life-udesign.com  
M +44 (0) 7595086170

CLIENT

—

PROJECT

25 Ingham Road NW6 1DG

SCALE	1:100 @A3	DATE	2022.03.01
DRAWN		CHK'D	

DRAWING TITLE

EXISTING SECTION/ ELEVATION

PROJECT NO.	DRAWING NO.	REV.
21056	PL005	A

