



KEY:

- ① NEW FRONT DORMER
- ② REMOVAL OF INTERNAL WALLS
- ③ REPLACE WITH LARGER ROOFLIGHT
- ④ REPLACE EXISTING WINDOW WITH FULL HEIGHT WINDOW
- ⑤ REPLACE EXISTING WINDOWS WITH SLIDING DOORS

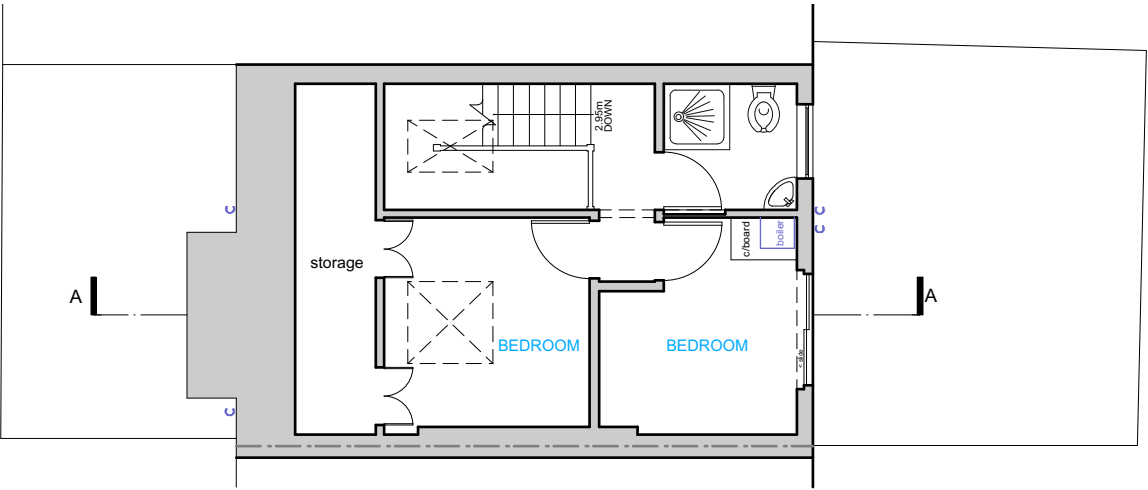

1 Existing Second Floor Plan
Scale: 1:100

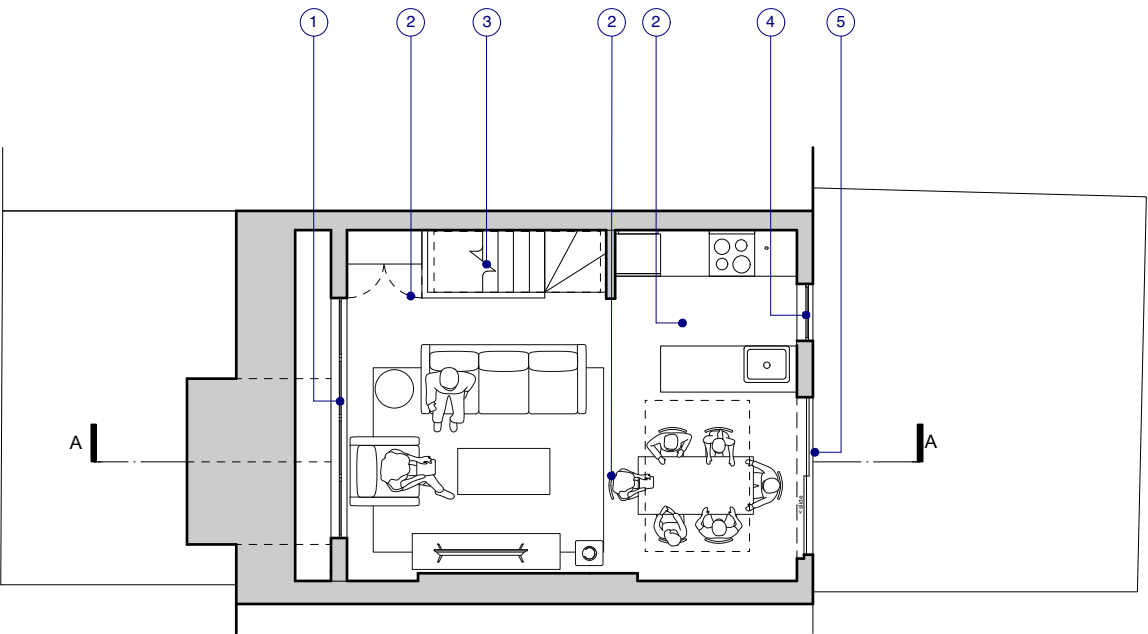

2 Proposed Second Floor Plan
Scale: 1:100



**TRELLIK
DESIGN
STUDIO**

TRELLIK DESIGN STUDIO
1A HAZLEWOOD TOWER
GOLBORNE GARDENS
LONDON W10 5DT, UK
T +44 (0) 20 718 36728

ARCHITECTURE - DESIGN
trellikdesignstudio.com

| | |
|----------------------|-------------------------------|
| Client: E&A DUMAS | Date Created: JANUARY 2022 |
|----------------------|-------------------------------|

| |
|-------------------------------|
| Project: 16 LEIGHTON PLACE |
|-------------------------------|

| |
|-------------------------------------|
| Drawing Title: SECOND FLOOR PLAN |
|-------------------------------------|

| | |
|-----------------|----------------------------|
| Scale: 1:100 | Revision Date: 08.03.22 |
|-----------------|----------------------------|

| | | |
|---------------------------|-------------------|-----------------|
| Drawing No: 2104-P-112 | Checked by: NG | Revision: P2 |
|---------------------------|-------------------|-----------------|

DO NOT SCALE FROM DRAWING, ALL DIMS TO BE
CHECKED ON SITE. REPORT OMISSIONS AND
DISCREPANCIES TO THE ARCHITECT IMMEDIATELY