



1. Do not scale this drawing.
2. For structural dimensions and details see Structural Engineers' drawings.
3. All dimensions to be checked on site prior to commencement of any works or preparation of any shop drawings.
4. All errors in co-ordinates, levels and dimensions, are to be reported to the Architect.
5. All temporary works to be responsibility of the contractor.
6. This drawing to be read in conjunction with all relevant Architect's drawings and specifications and with other Consultant's Information.




Rear Elevation

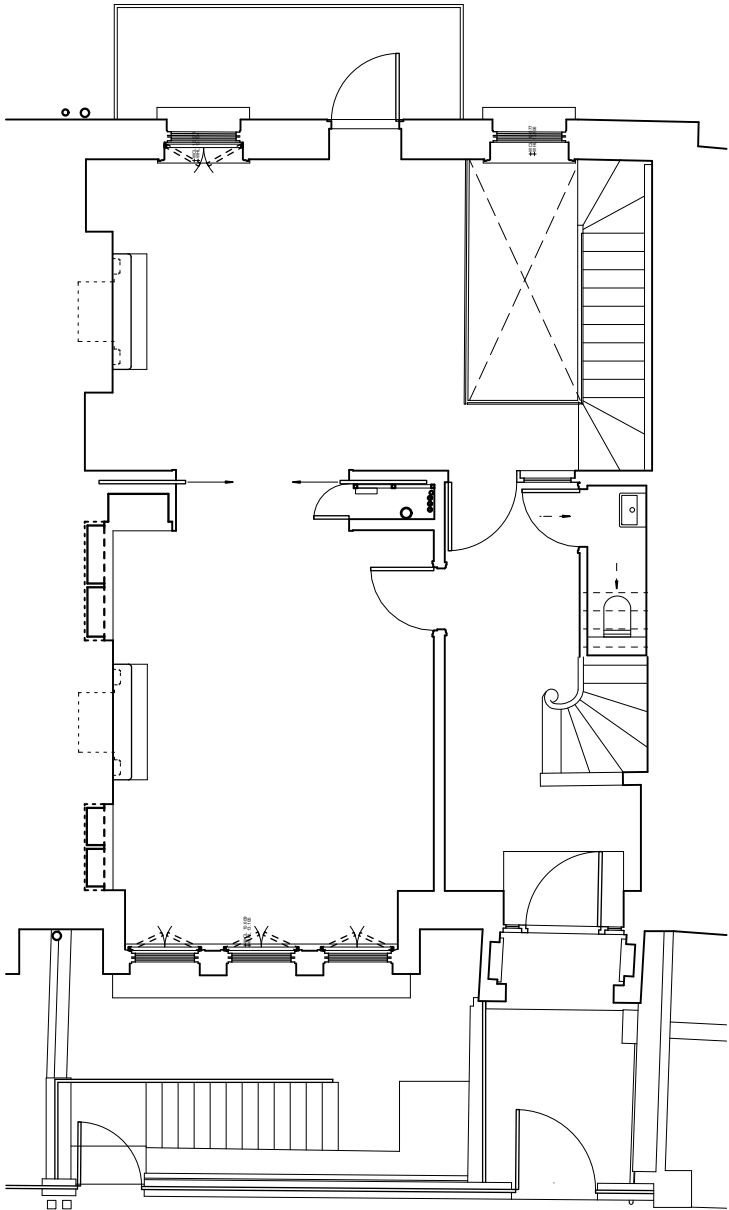

Upper Ground Floor Plan

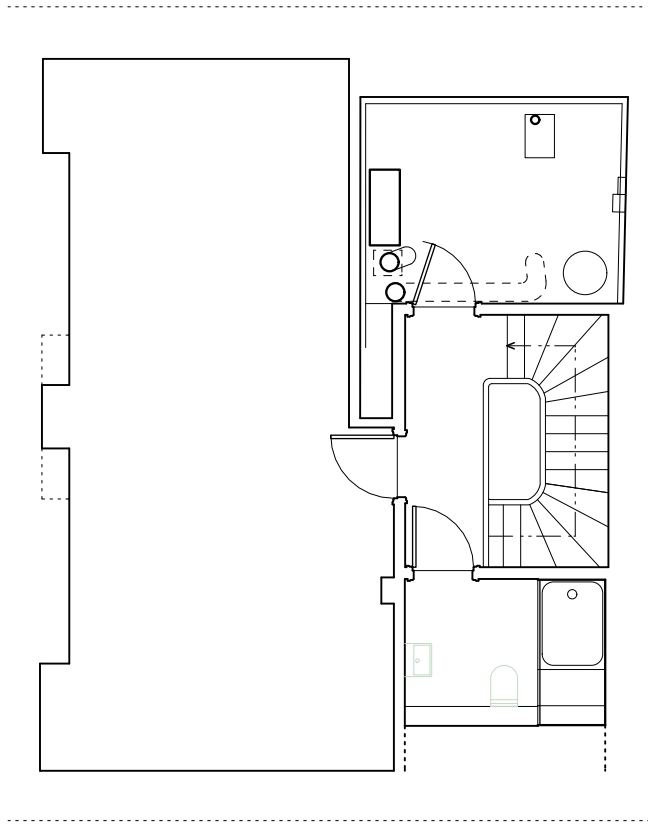

Third Floor Plan

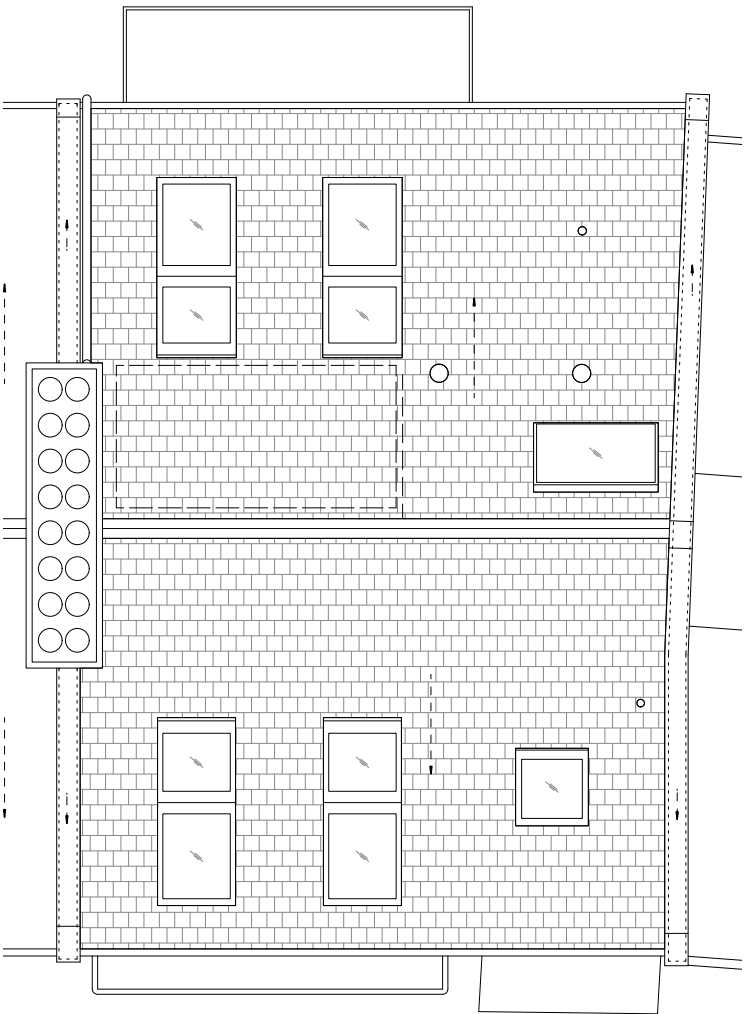

Roof Plan

0 1 2 3 4 5 M

HUNTSMORE
ARCHITECTURE | PROJECT MANAGEMENT | INTERIOR DESIGN

Site Address 22 Willow Road, London NW3

Project Alterations and Remodelling

Drawing Title Existing Drawings

Drawing Number D3_010

Status PLANNING

Date 02/03/2022 Revision Scale 1:100