

Existing and Proposed Drawings

110+110A REGENTS PARK ROAD

NW1 8UG

FULL PLANNING APPLICATION
February 2022

110+110A REGENTS PARK ROAD NW1 8UG



Drawing List:

110RPR/LP01	Location Plan
110PRP/E01	Existing Lower Ground Floor Plan
110PRP/E02	Existing Ground Floor Plan
110PRP/E03	Existing First and Second Floor Plans
110PRP/E04	Existing Third and Fourth Plans
110PRP/E05	Existing Fifth and Roof Plans
110PRP/E06	Existing Front and Rear Elevations
110PRP/E07	Existing Sections AA and BB
110PRP/P01	Proposed Lower Ground Floor Plan
110PRP/P02	Proposed Ground Floor Plan
110PRP/P03	Proposed First and Second Floor Plans
110PRP/P04	Proposed Third and Fourth Plans
110PRP/P05	Proposed Fifth and Roof Plans
110PRP/P06	Proposed Front and Rear Elevations
110PRP/P07	Proposed Sections AA and BB




1 LOCATION PLAN
Scale: 1:1250

■ SITE: 155 SQM (0.0155 HETARE)

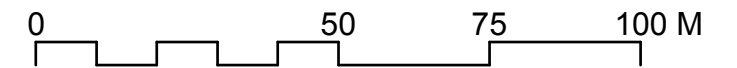
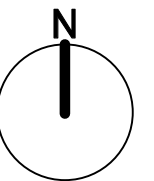



Existing Drawings

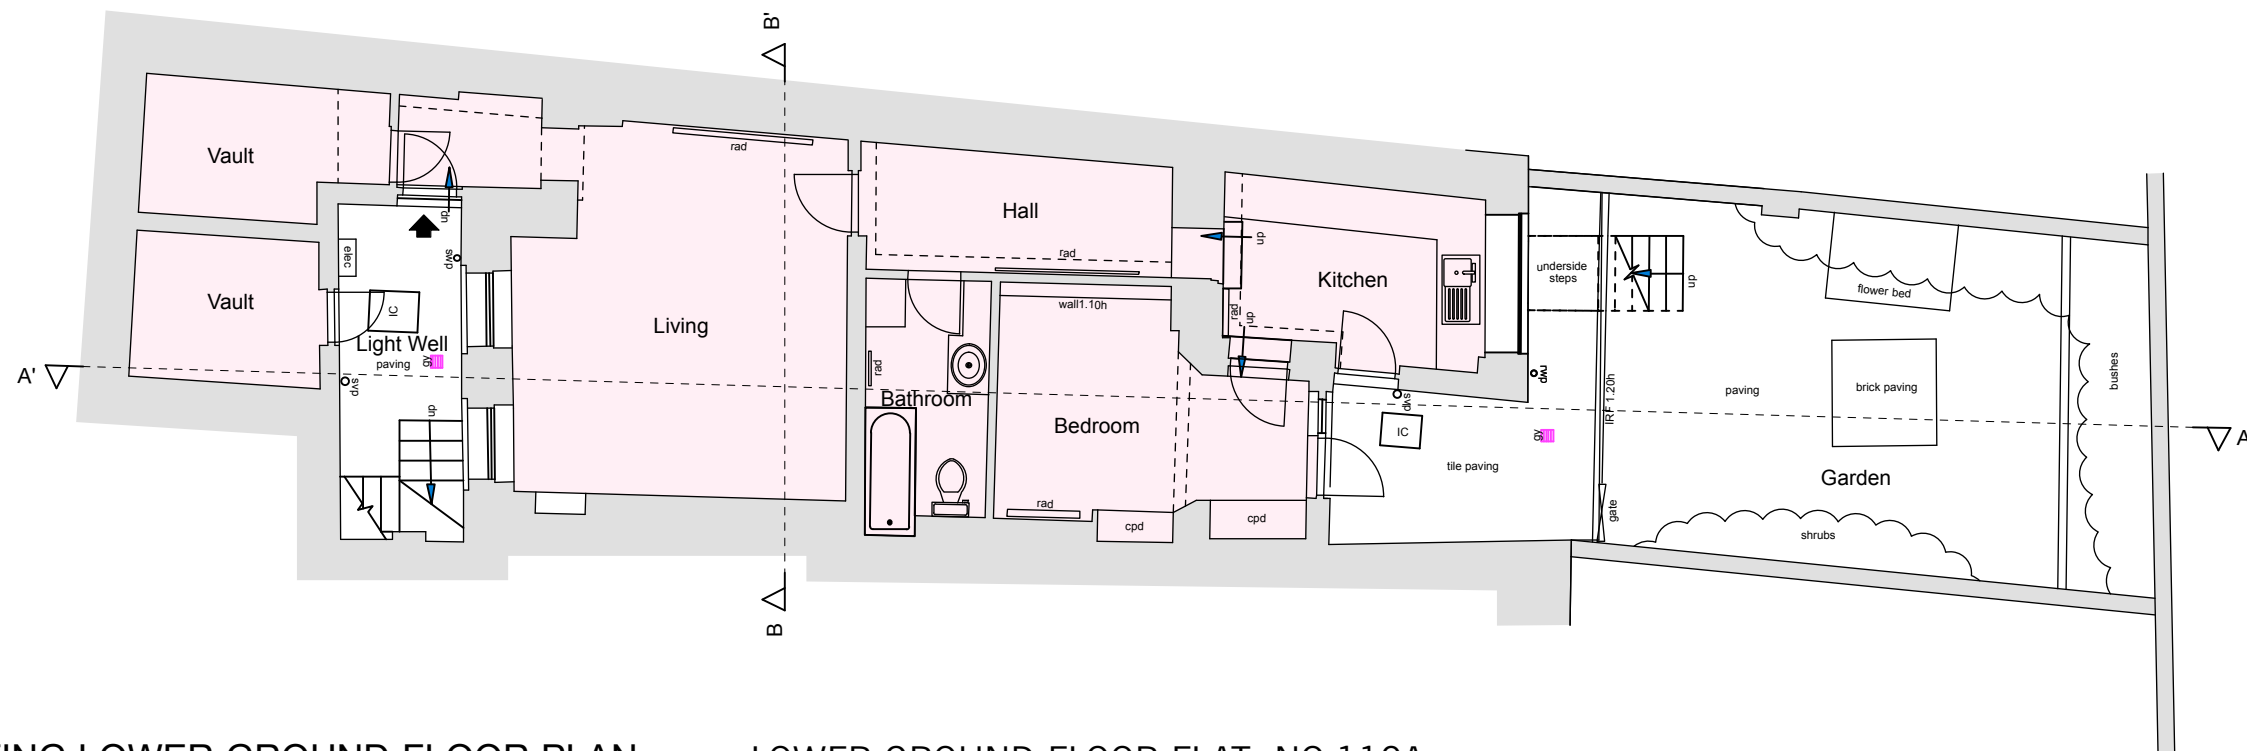

1 EXISTING LOWER GROUND FLOOR PLAN
Scale: 1:100



LOWER GROUND FLOOR FLAT NO.110A

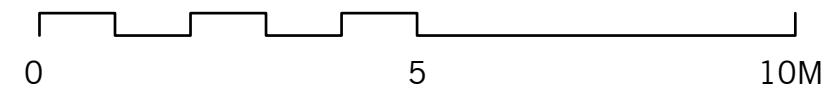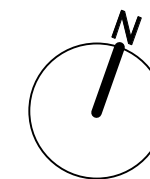


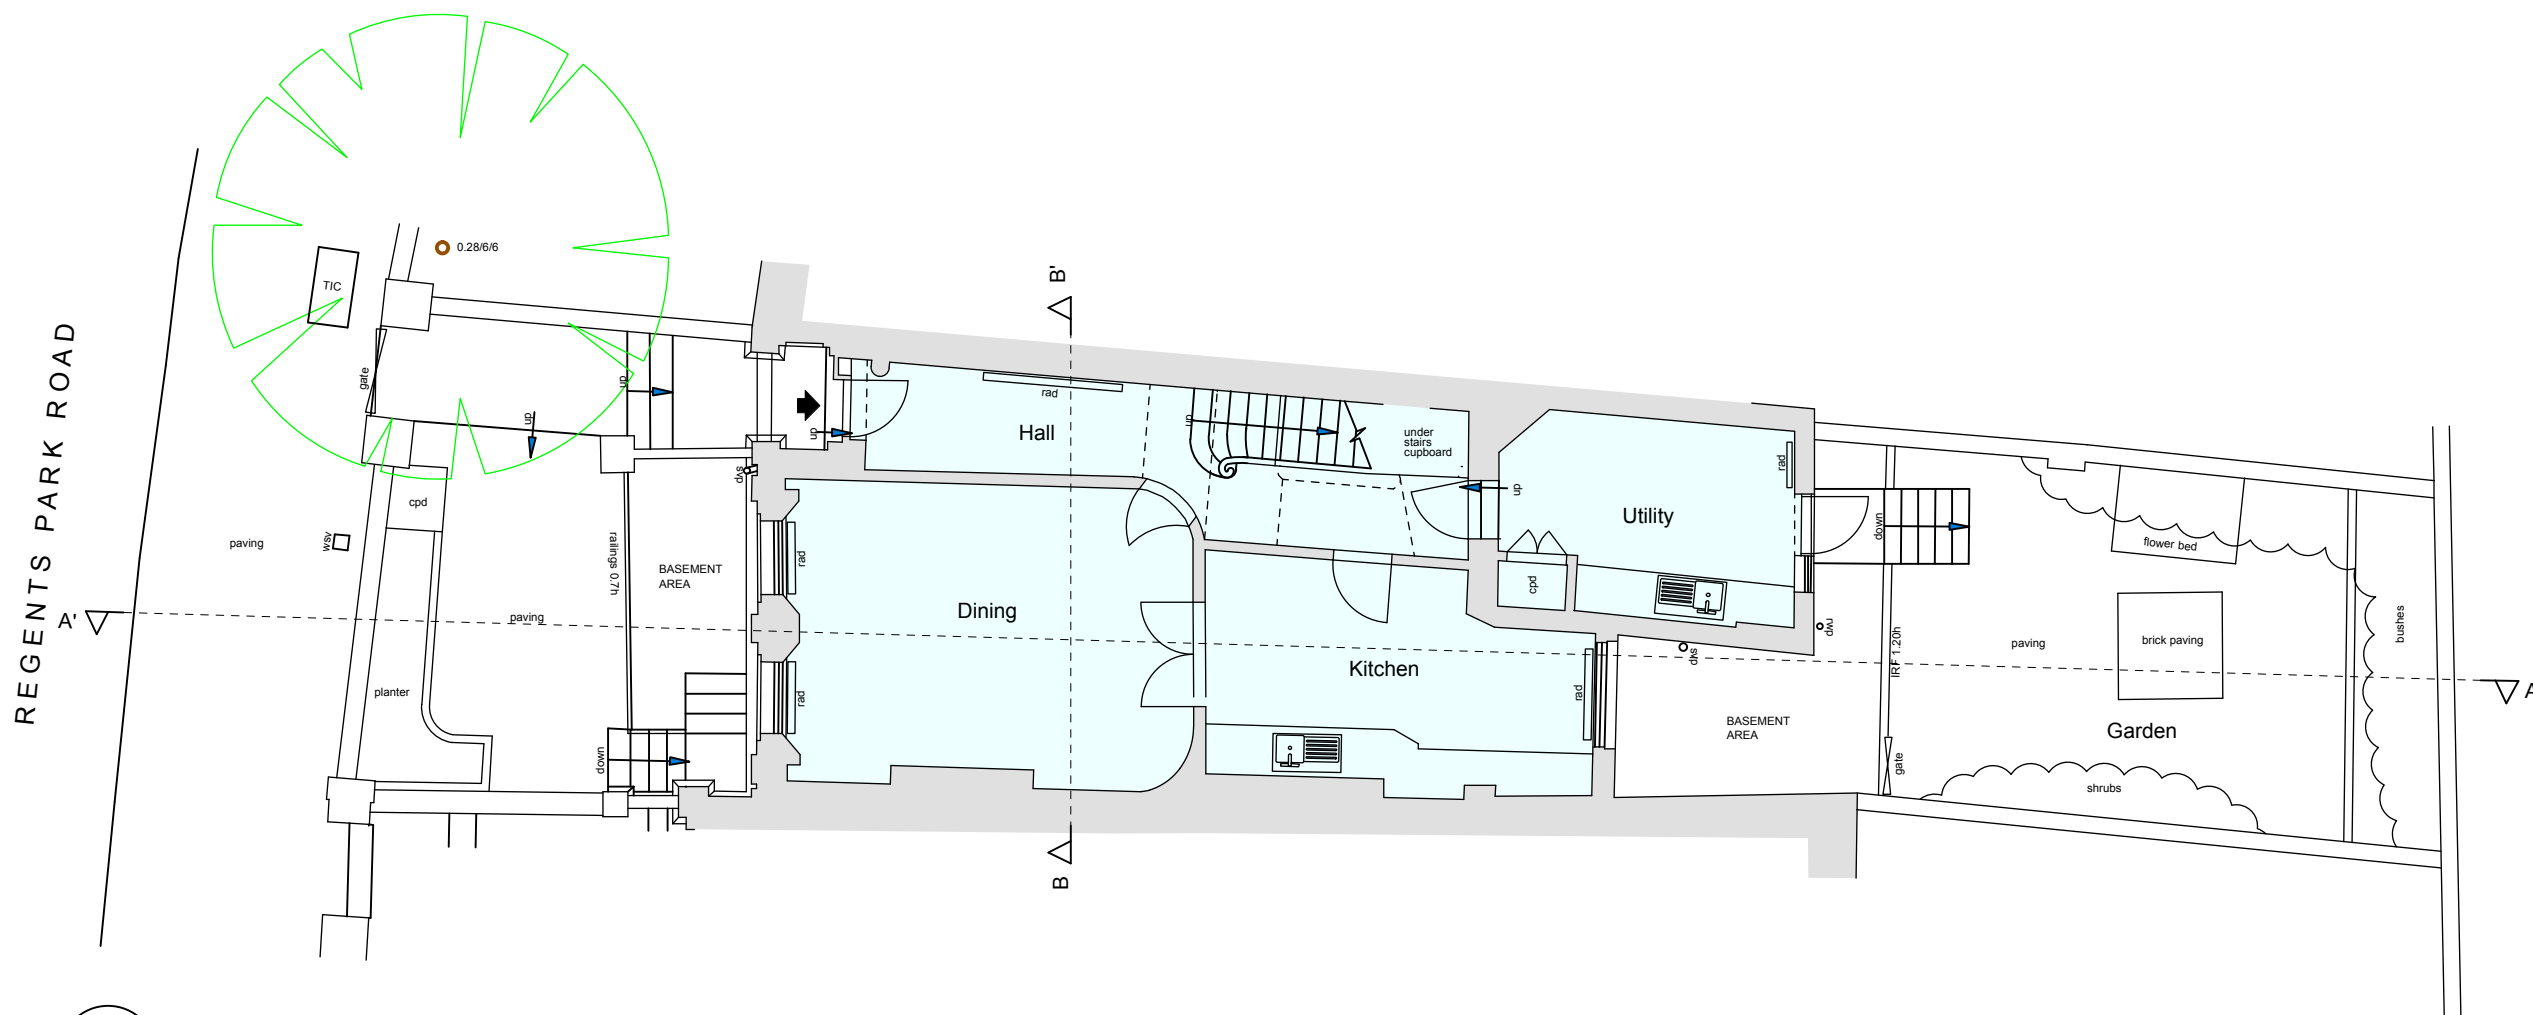


1 EXISTING GROUND FLOOR PLAN
Scale: 1:100

MAISONETTE NO.110

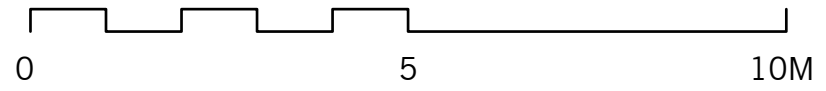
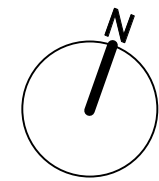


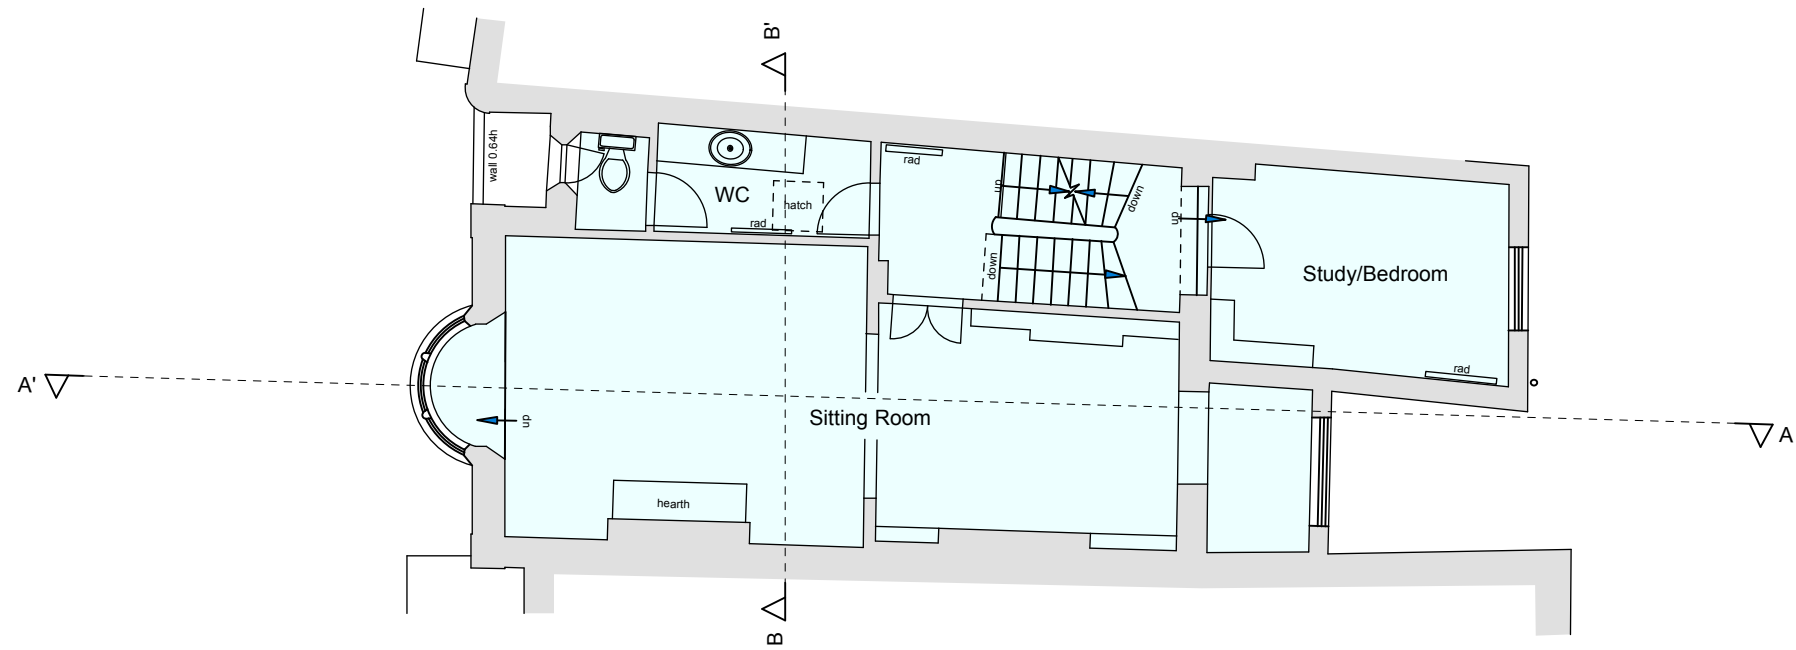


1 EXISTING FIRST FLOOR PLAN MAISONETTE NO.110
Scale: 1:100

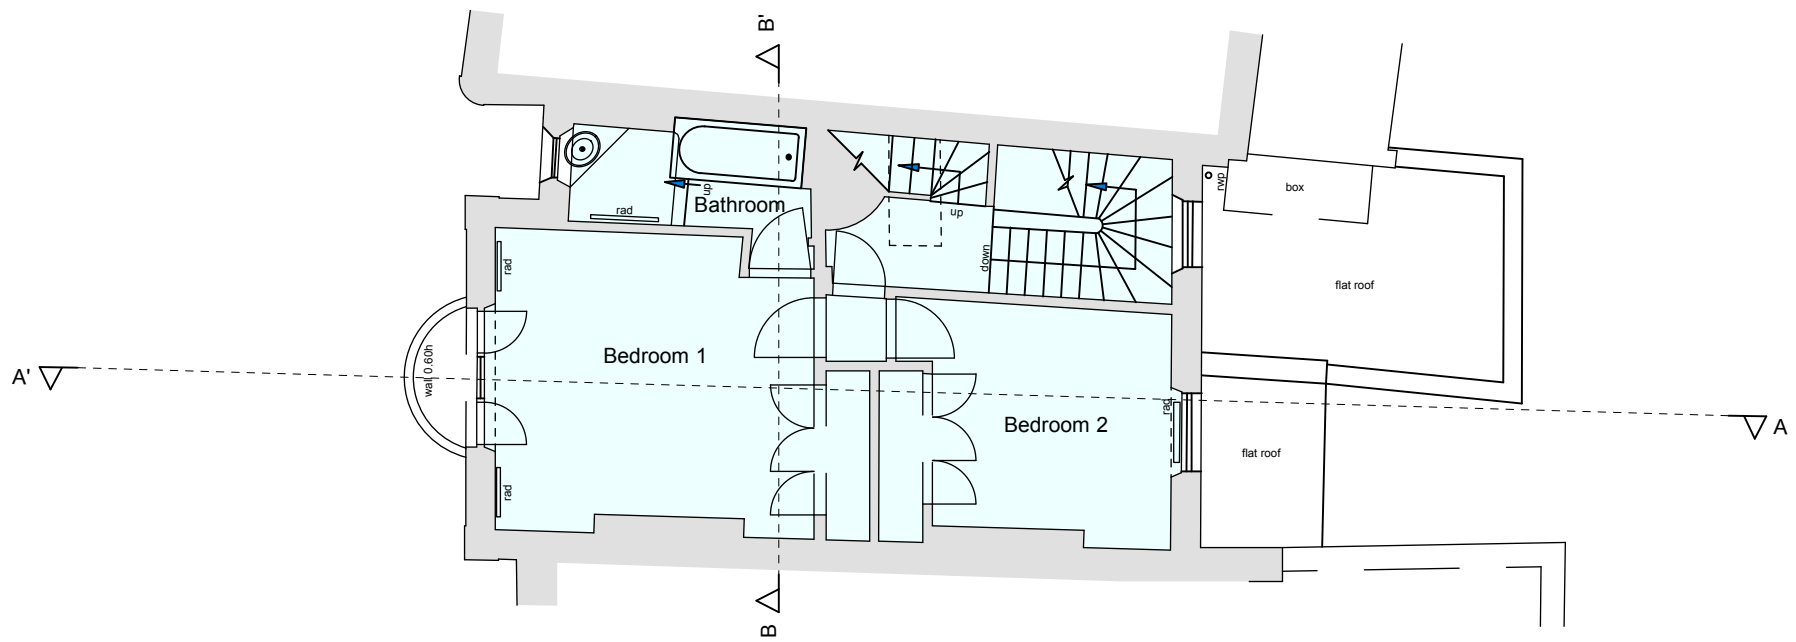


2 EXISTING SECOND FLOOR PLAN MAISONETTE NO.110
Scale: 1:100

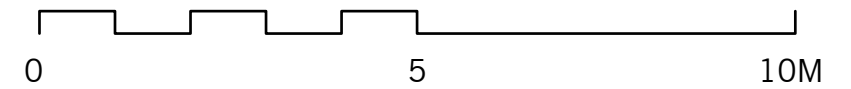
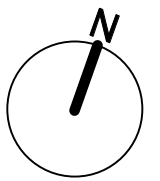


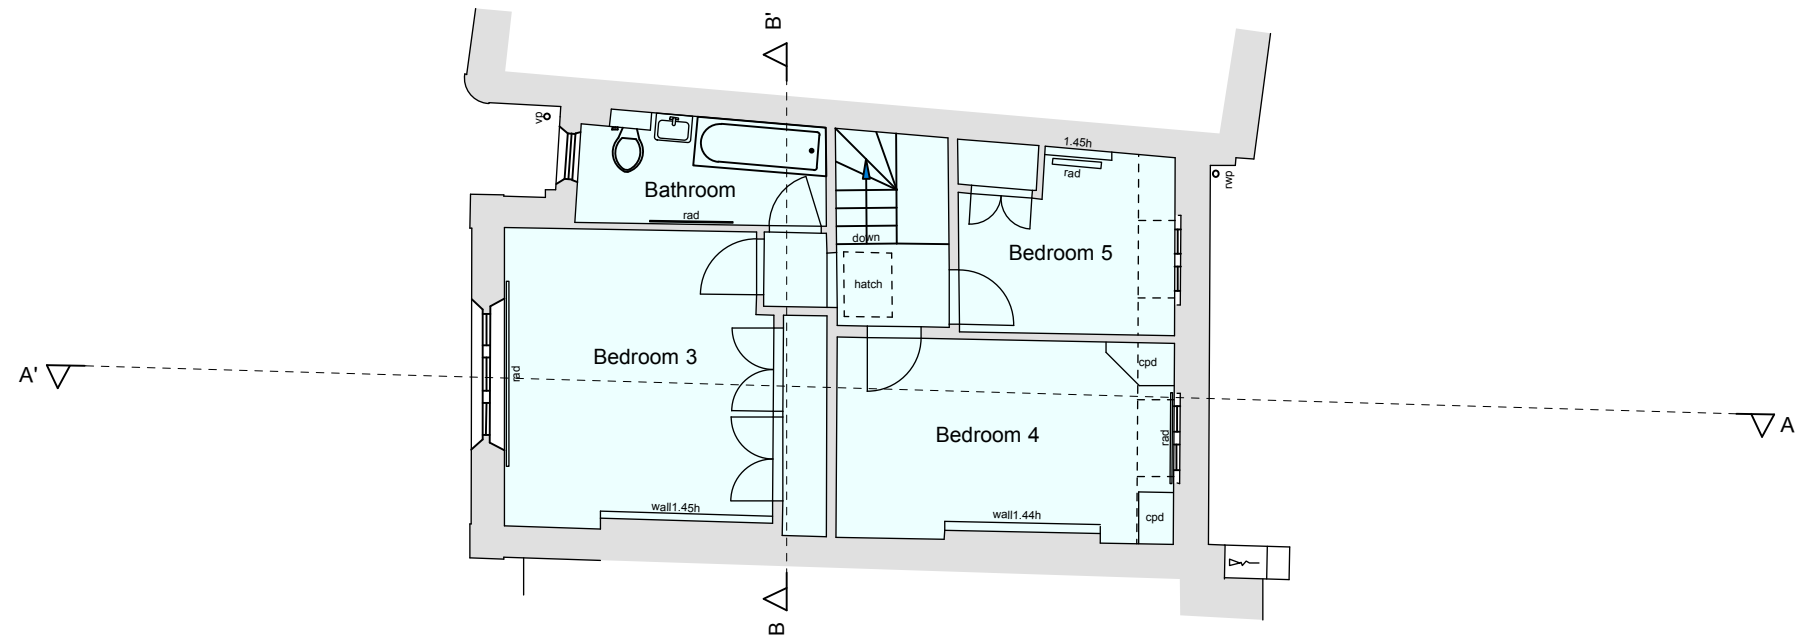

1 **EXISTING THIRD FLOOR PLAN** MAISONETTE NO.110
Scale: 1:100

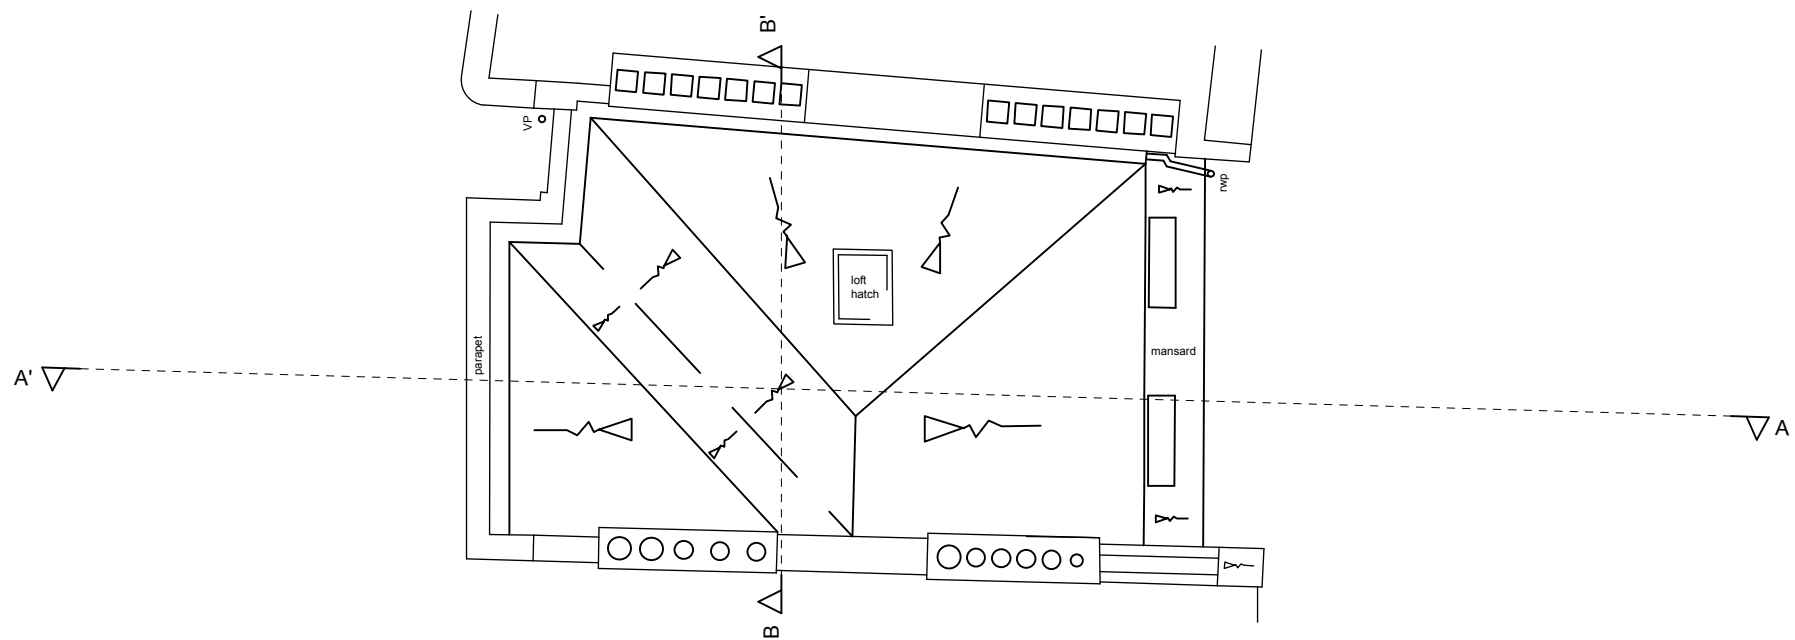

2 **EXISTING ROOF PLAN**
Scale: 1:100

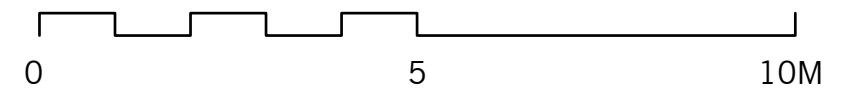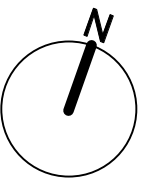






1 EXISTING FRONT ELEVATION
Scale: 1:100



2 EXISTING REAR ELEVATION
Scale: 1:100

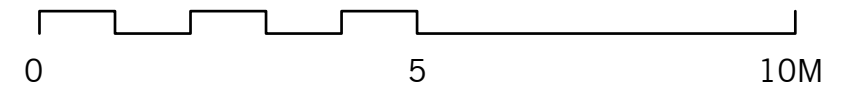


110 REGENTS PARK ROAD
 110A REGENTS PARK ROAD

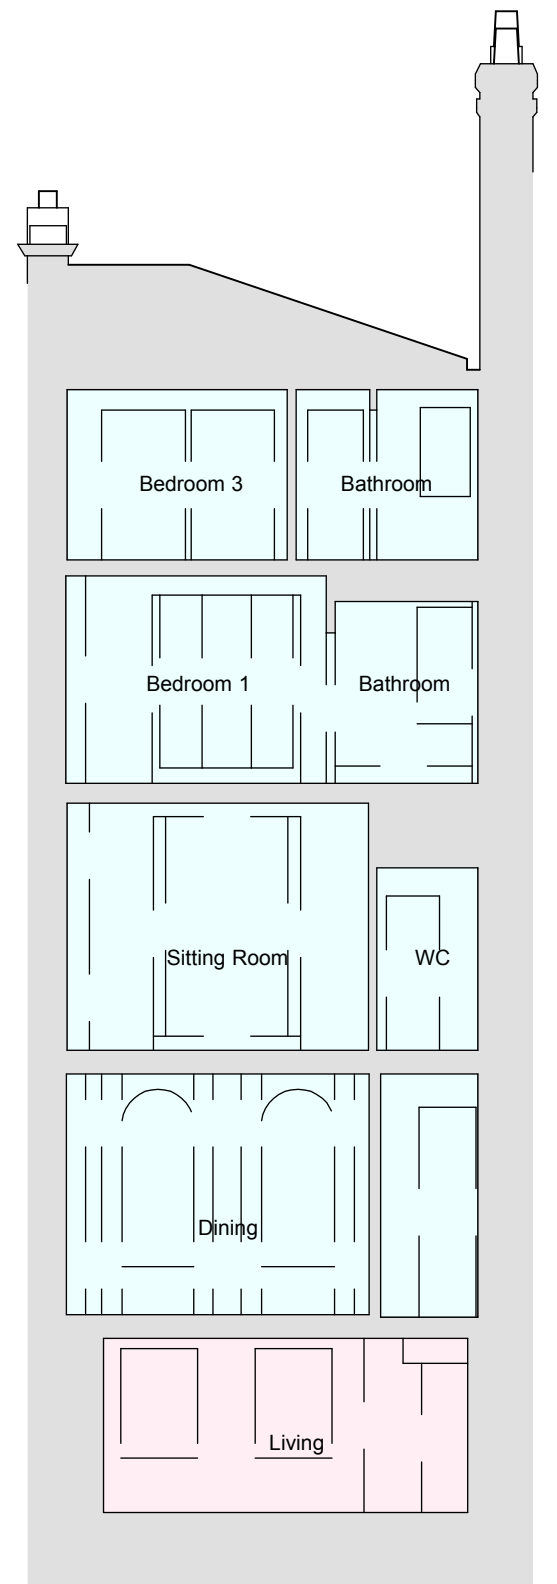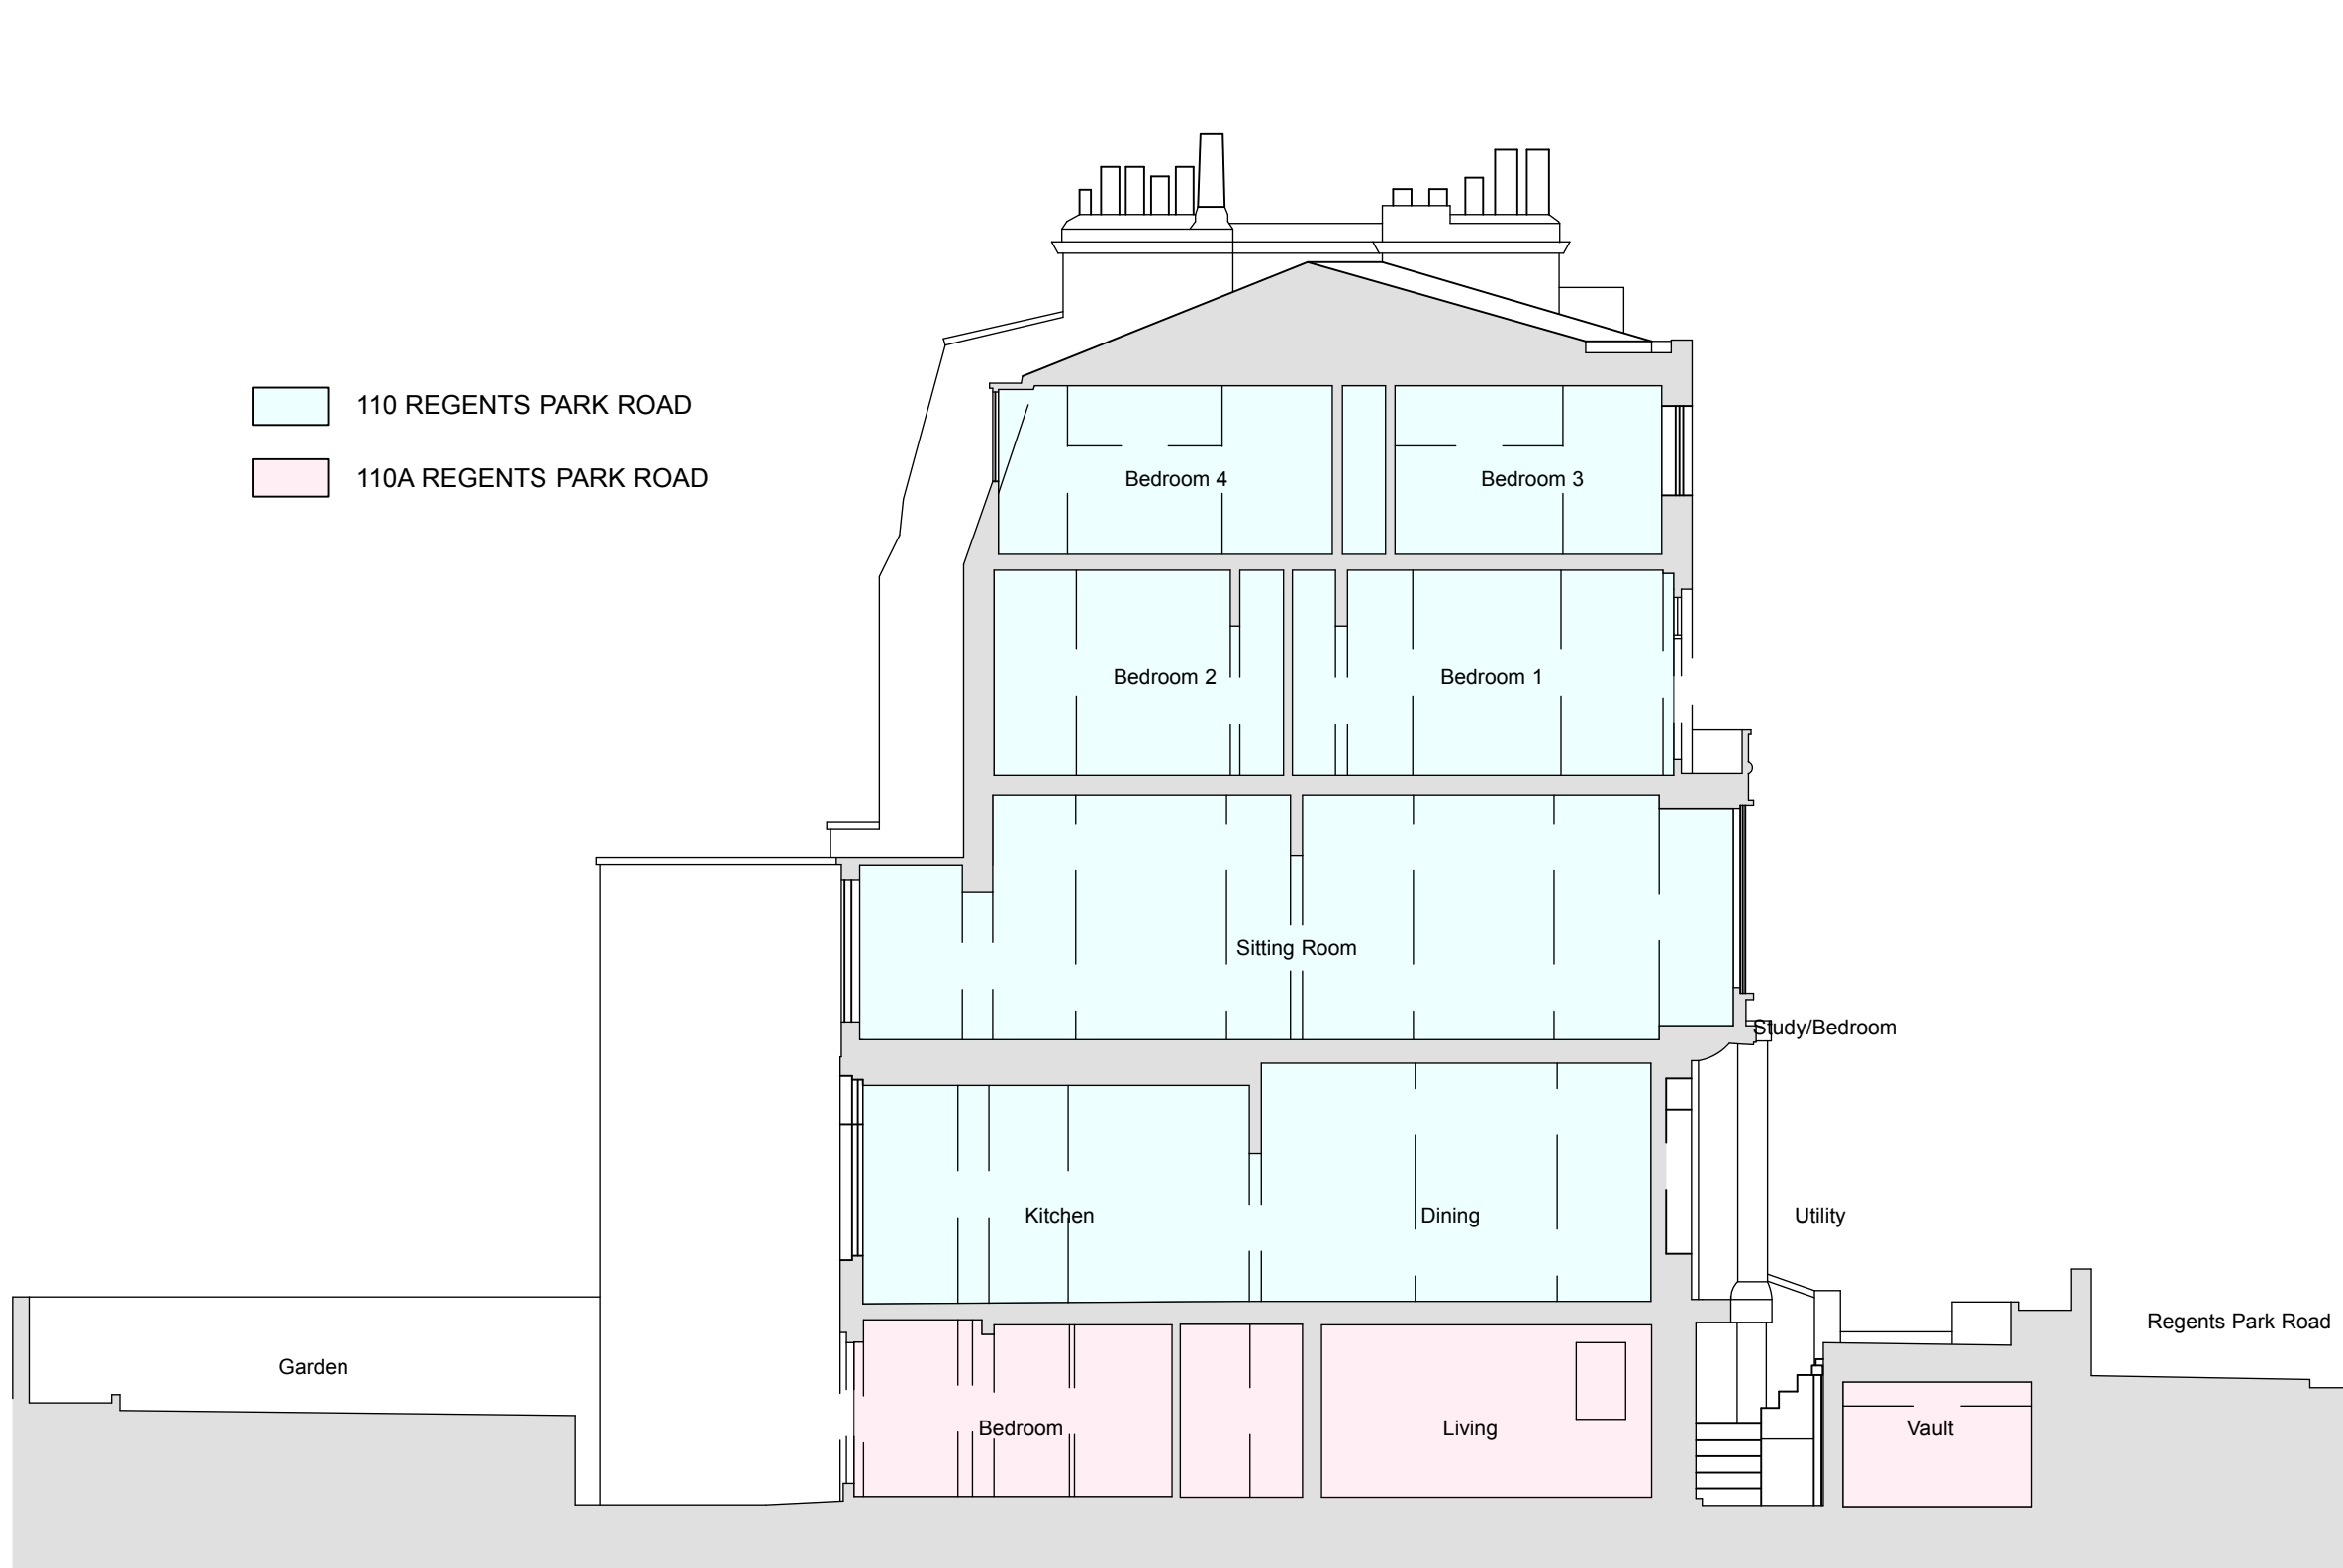


1 EXISTING SECTION AA
 Scale: 1:100

2 EXISTING SECTION BB
 Scale: 1:100


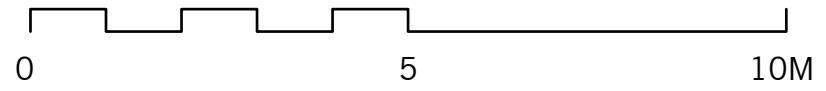



© CHASSAY + LAST ARCHITECTS 2022

Proposed Drawings

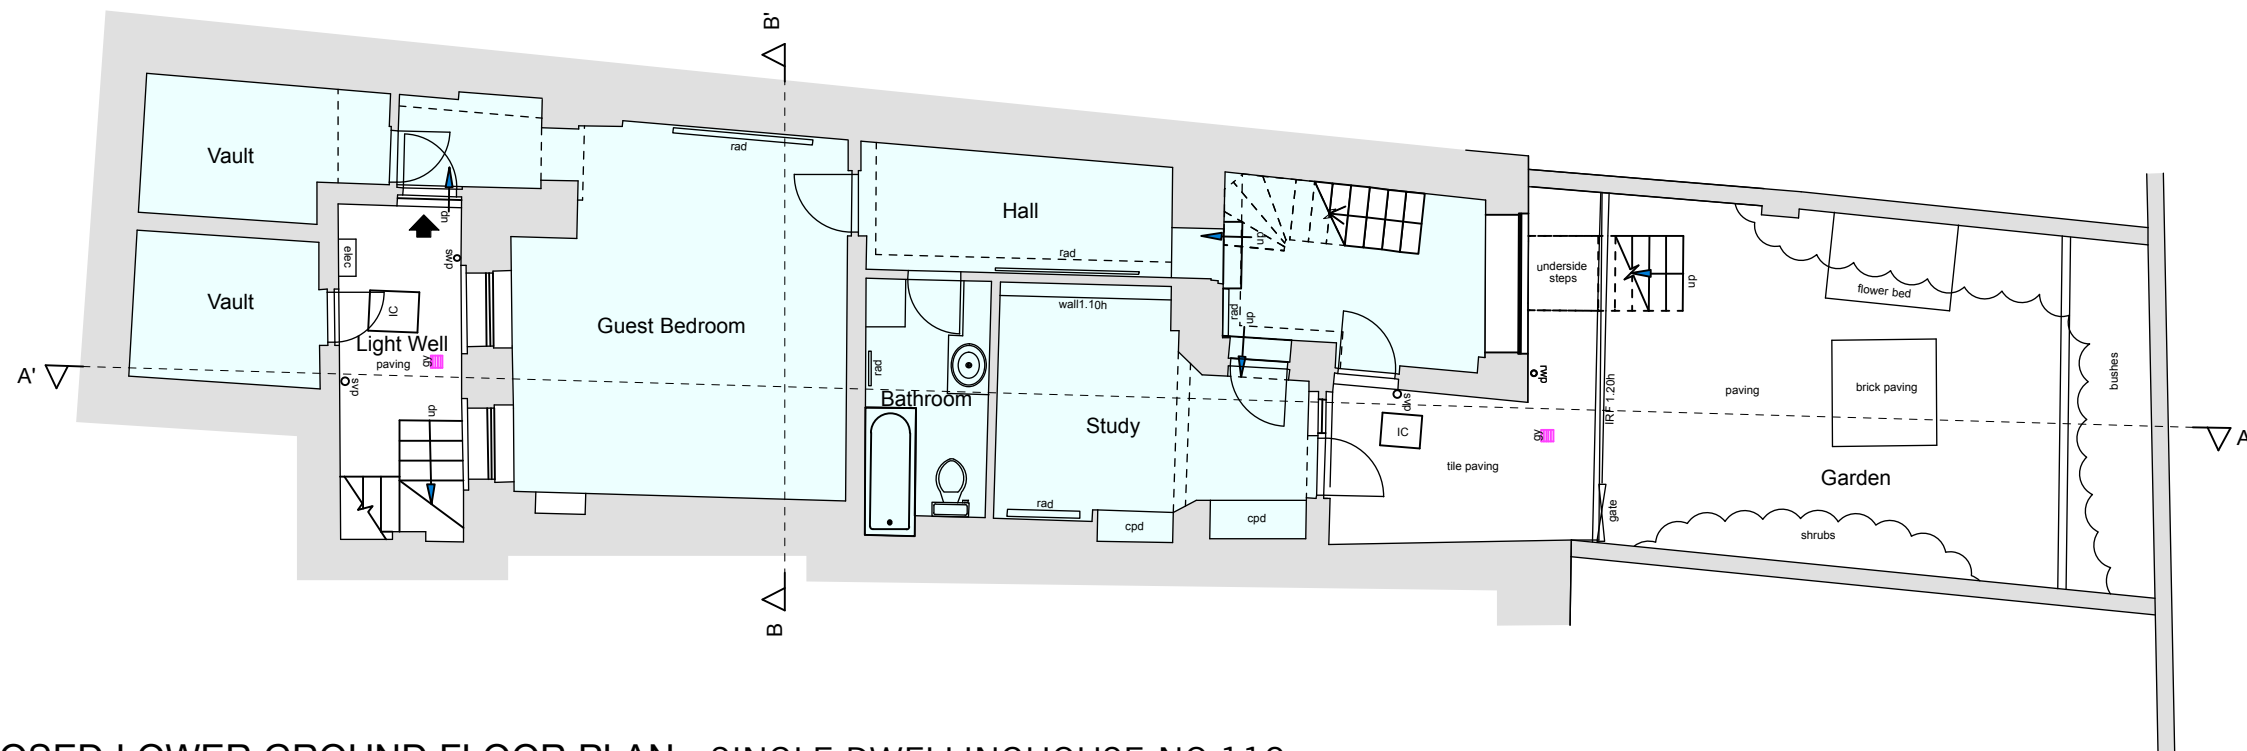



1 PROPOSED LOWER GROUND FLOOR PLAN SINGLE DWELLINGHOUSE NO.110
Scale: 1:100

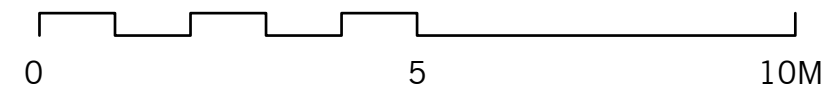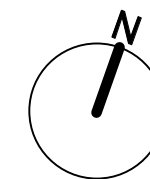


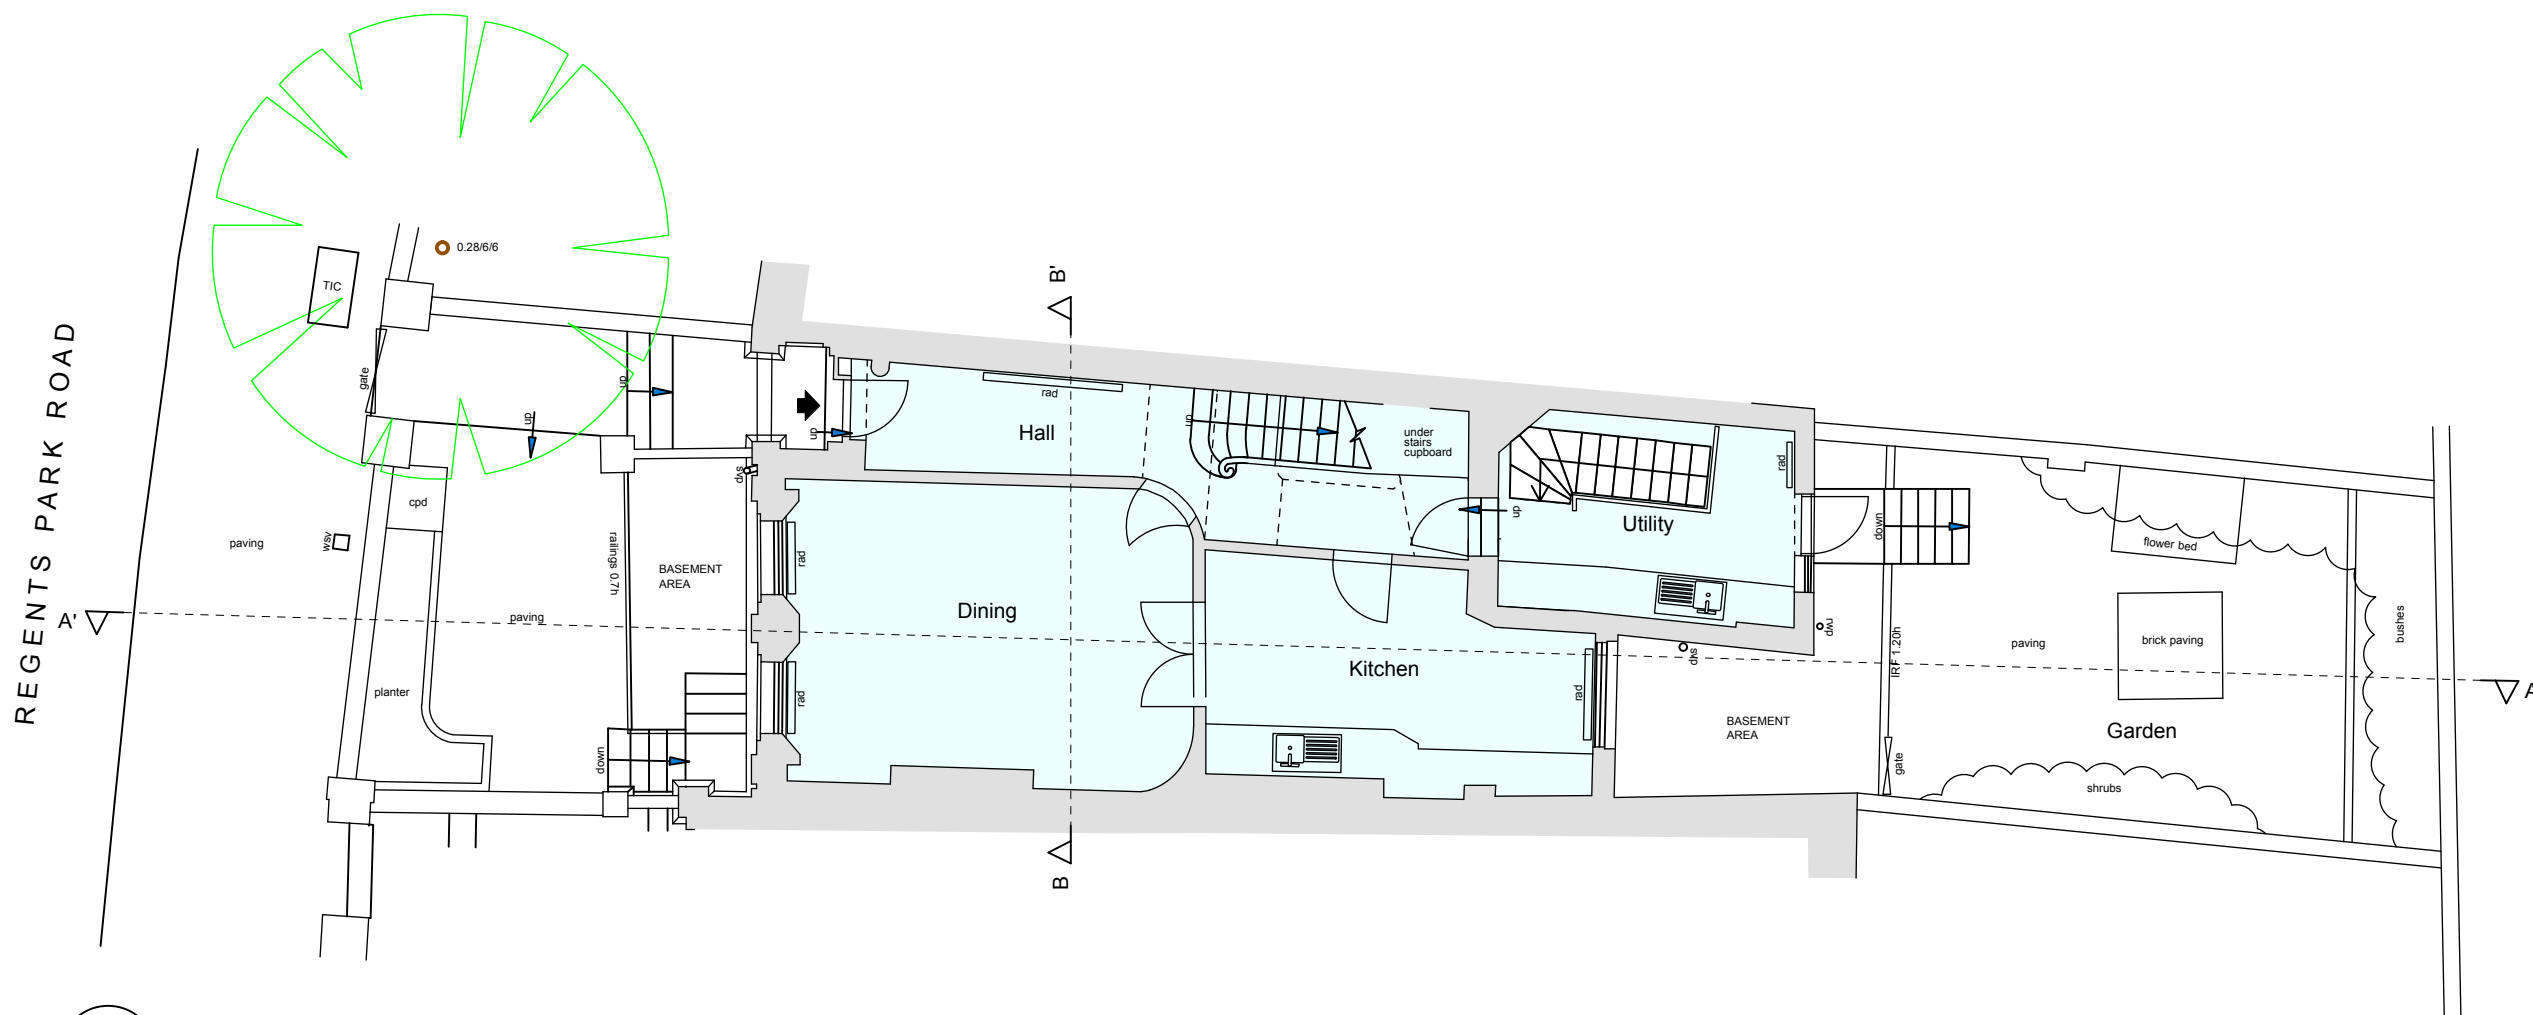


1 PROPOSED GROUND FLOOR PLAN
Scale: 1:100

SINGLE DWELLINGHOUSE NO.110

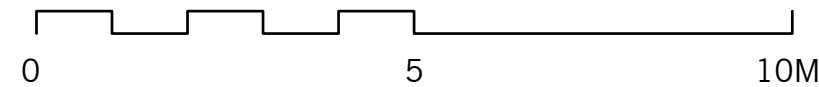
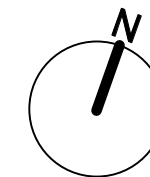


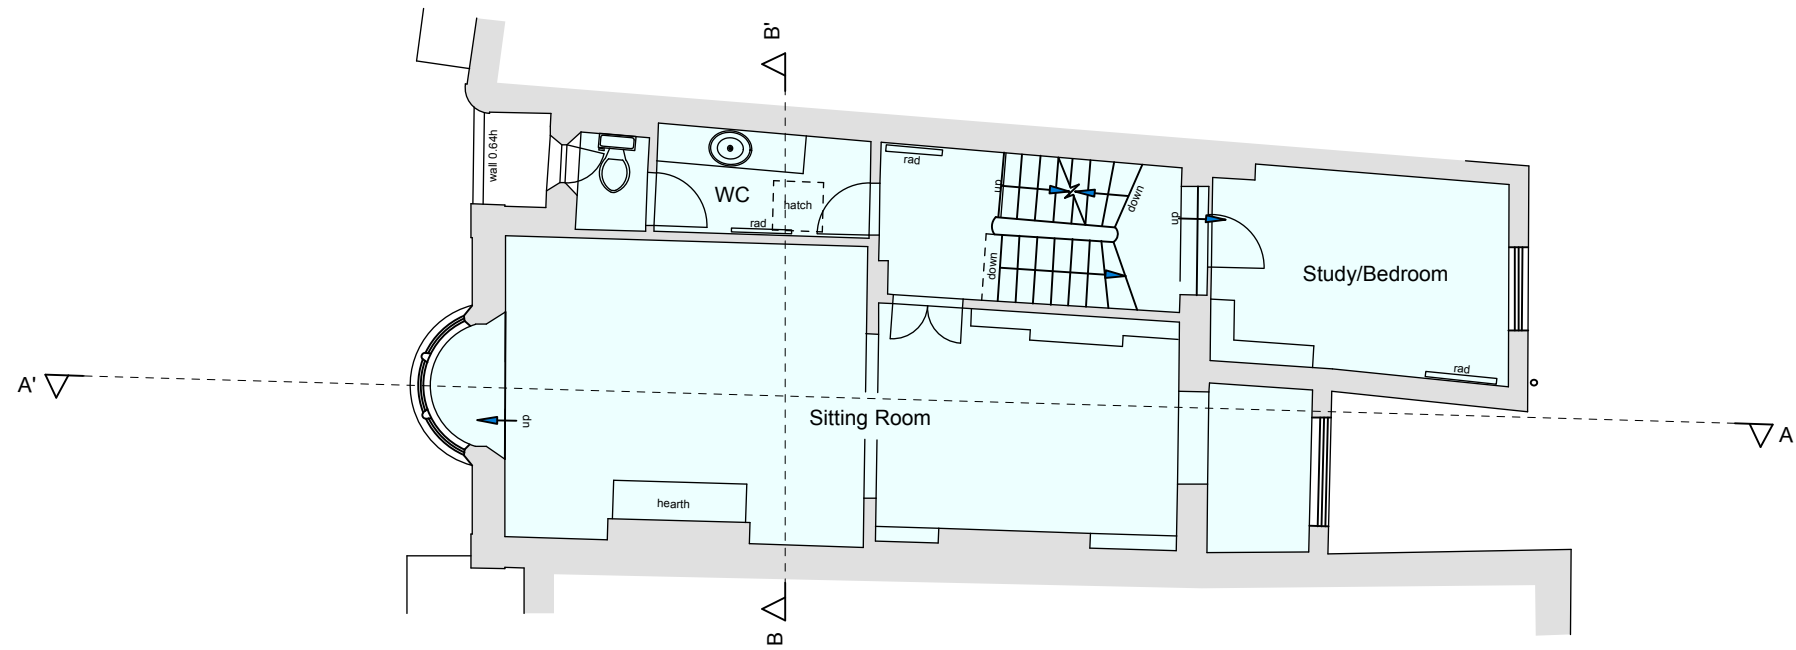


1 **PROPOSED FIRST FLOOR PLAN** SINGLE DWELLINGHOUSE NO.110
Scale: 1:100

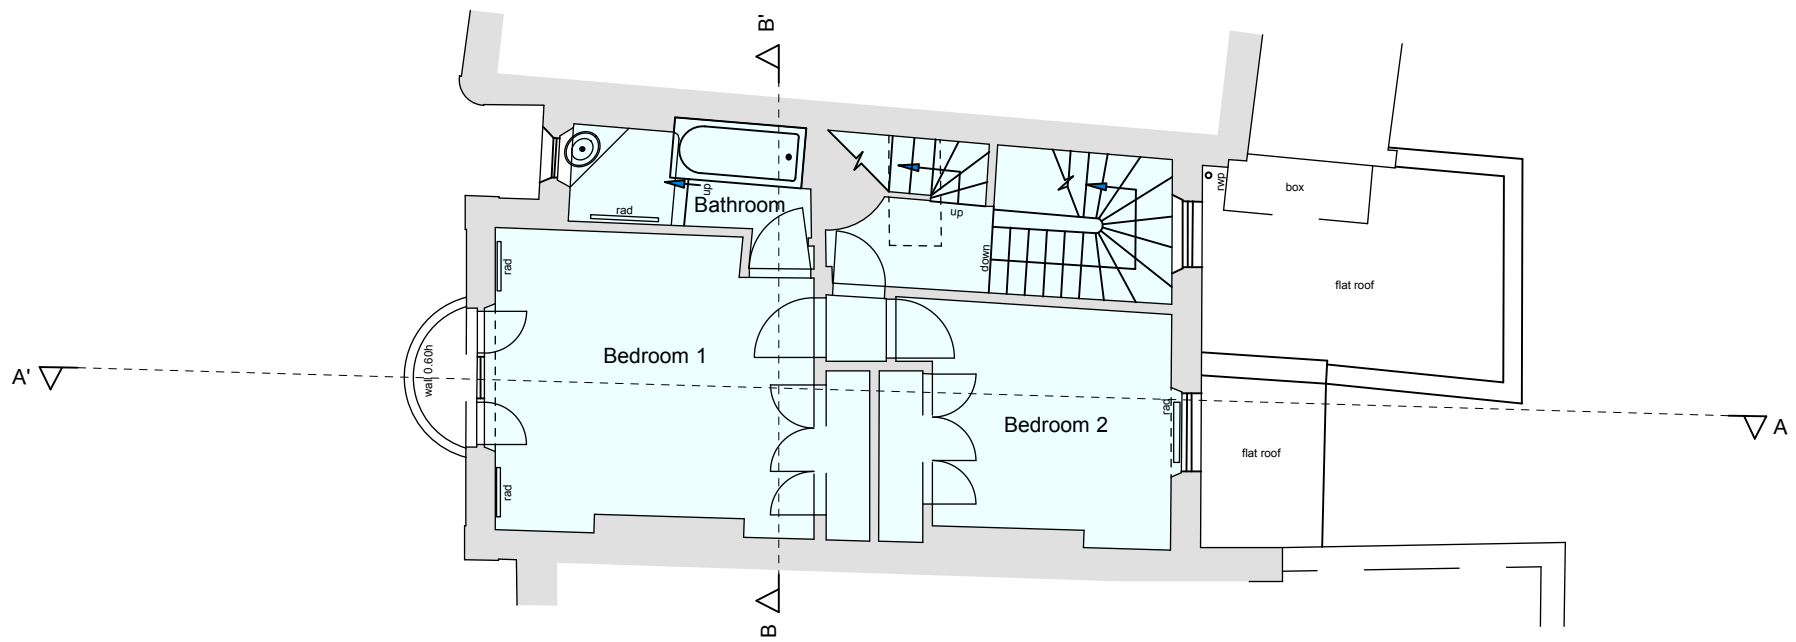


2 **PROPOSED SECOND FLOOR PLAN** SINGLE DWELLINGHOUSE NO.110
Scale: 1:100

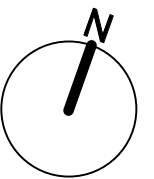
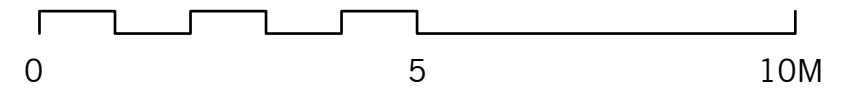


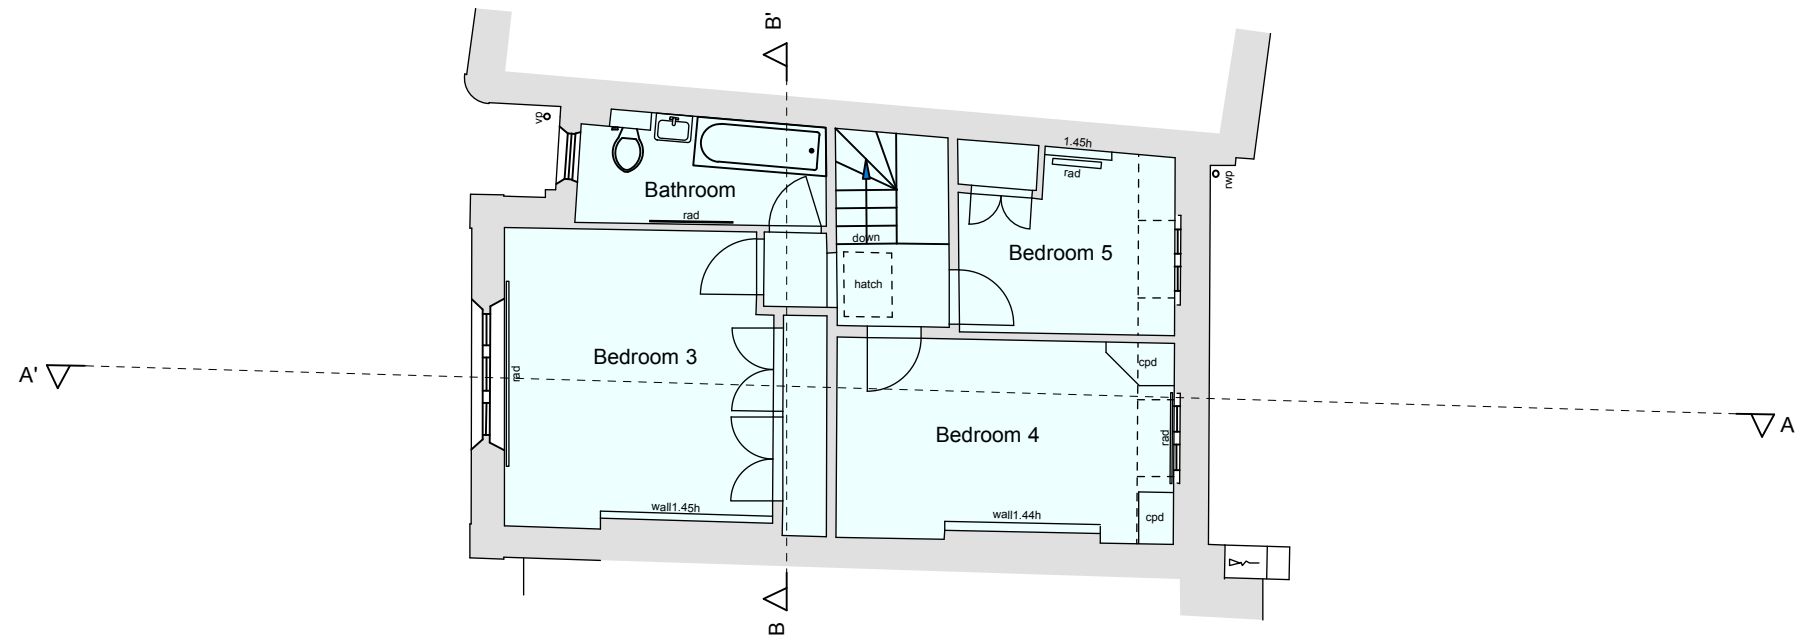

1 **PROPOSED THIRD FLOOR PLAN** SINGLE DWELLINGHOUSE NO.110
Scale: 1:100

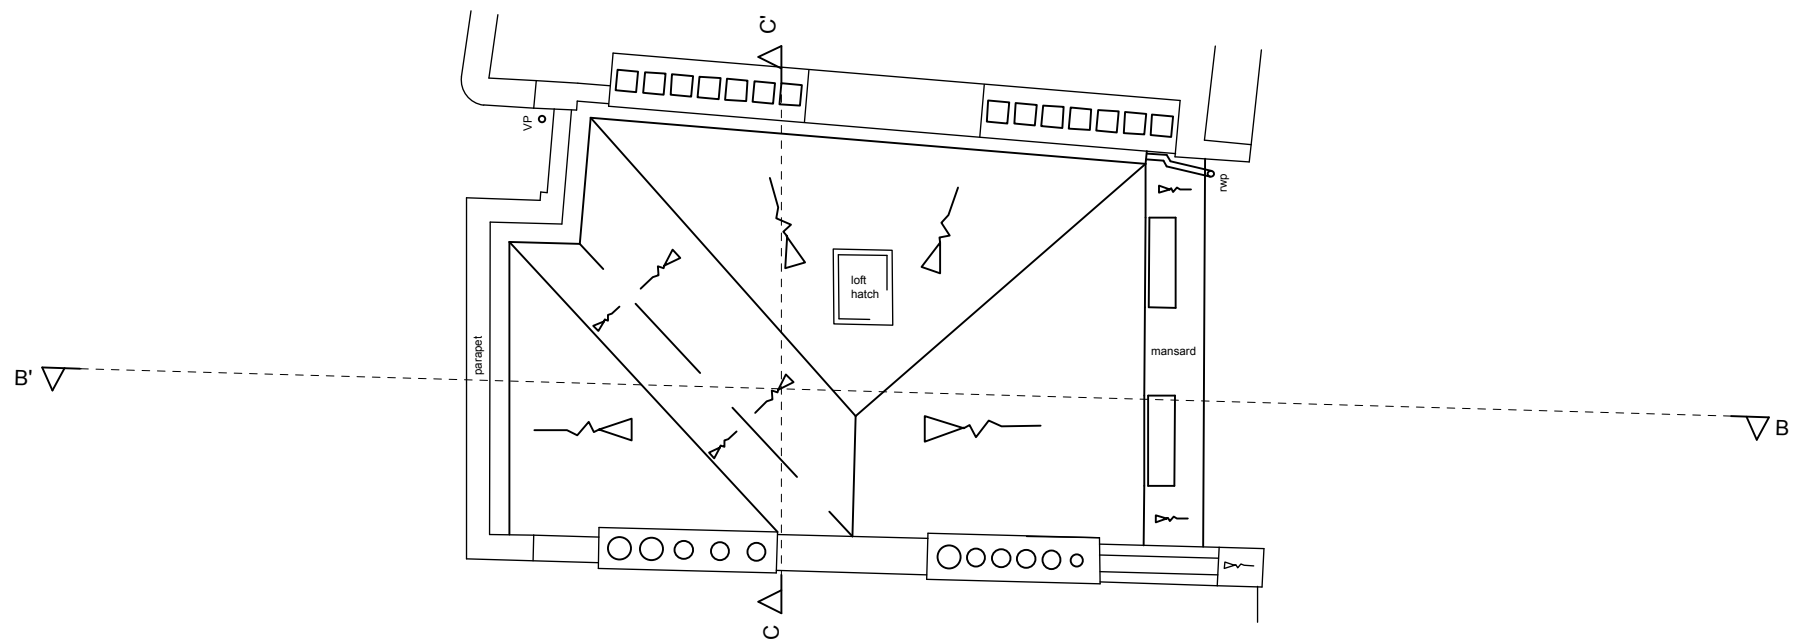

2 **PROPOSED ROOF PLAN**
Scale: 1:100

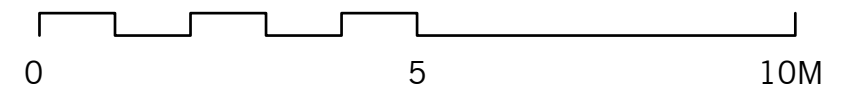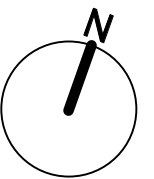





1 PROPOSED FRONT ELEVATION
Scale: 1:100



2 PROPOSED REAR ELEVATION
Scale: 1:100

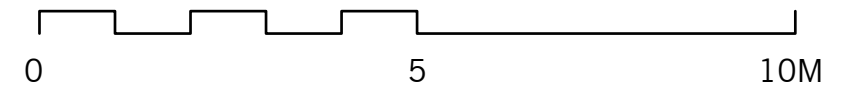

110 REGENTS PARK ROAD

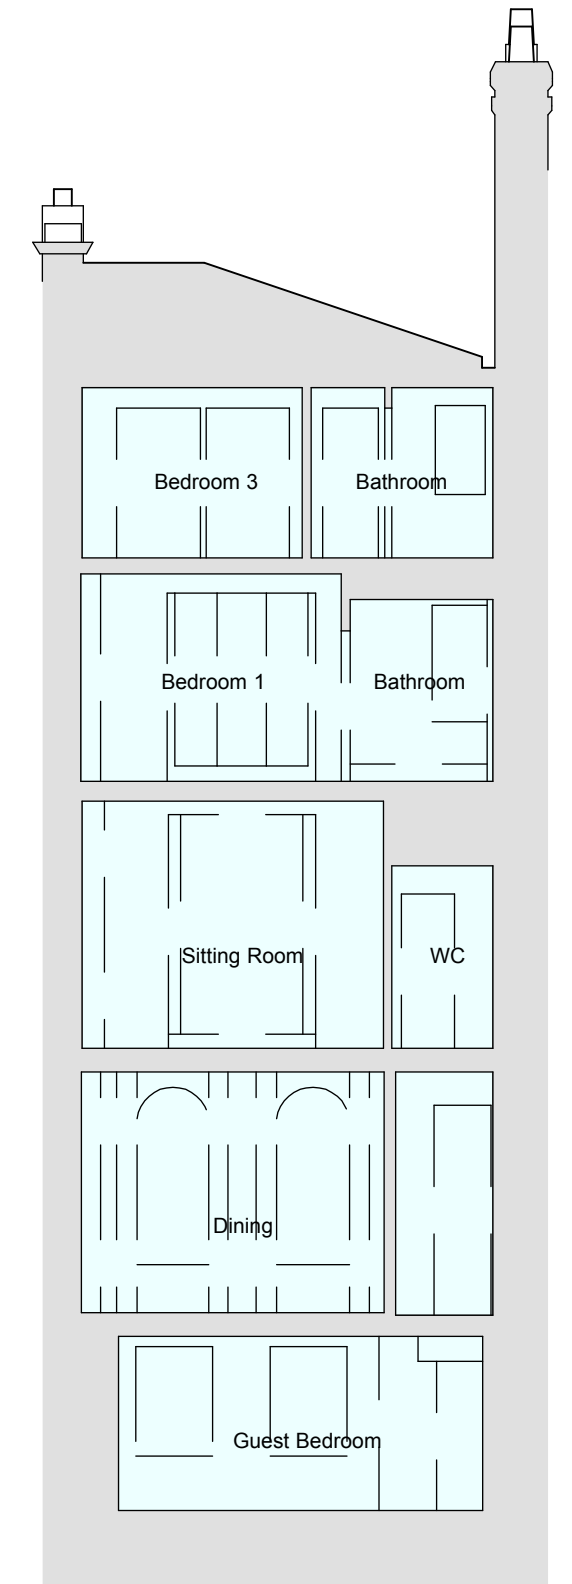

1 PROPOSED SECTION AA
Scale: 1:100

2 PROPOSED SECTION BB
Scale: 1:100

