




/EMA/3812 Land Adjacent to 35 York Way Camden London N7 9QF/Land Adjacent to 35 York Way, Camden N7 9QF.pln 18/04/19 13:45

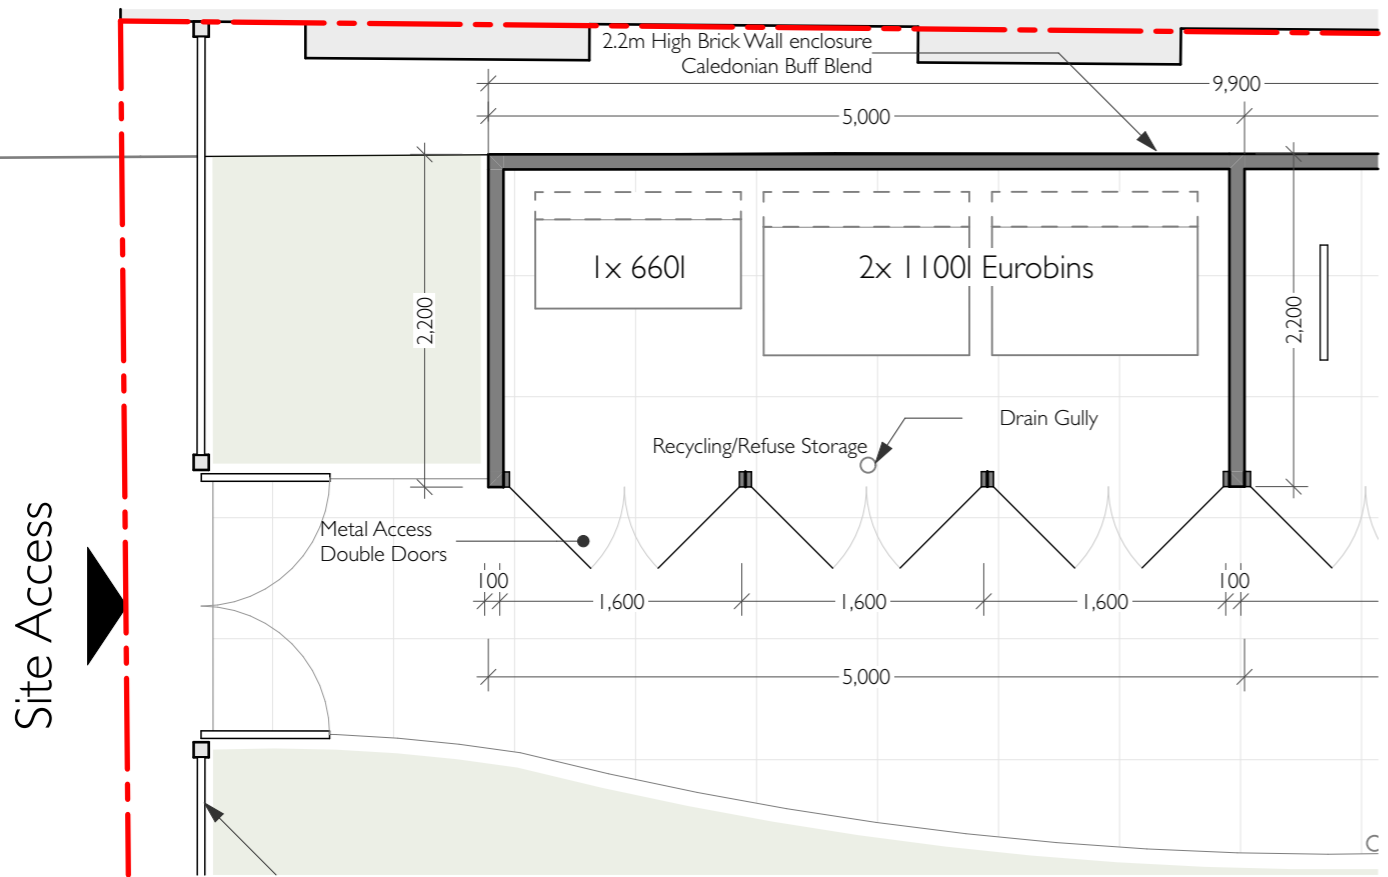


1 Recycle/Refuse Storage Plan
scale 1:50

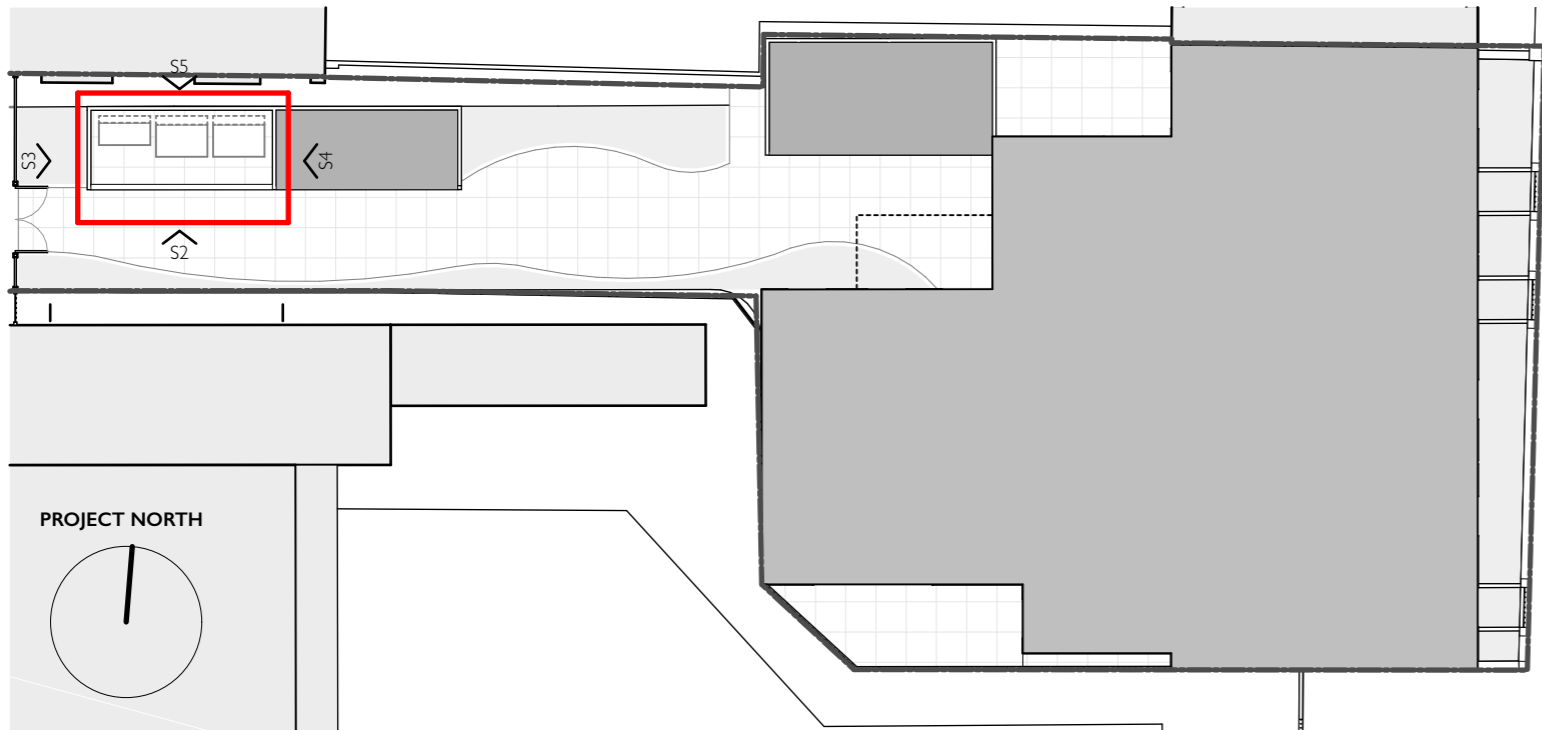


2 Site Plan
scale 1:200

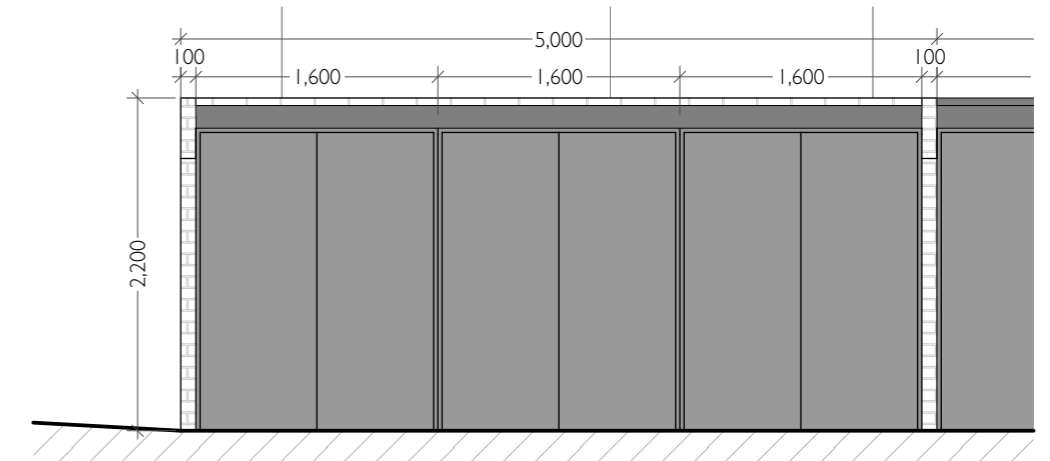


3 S2 Elevation
scale 1:50

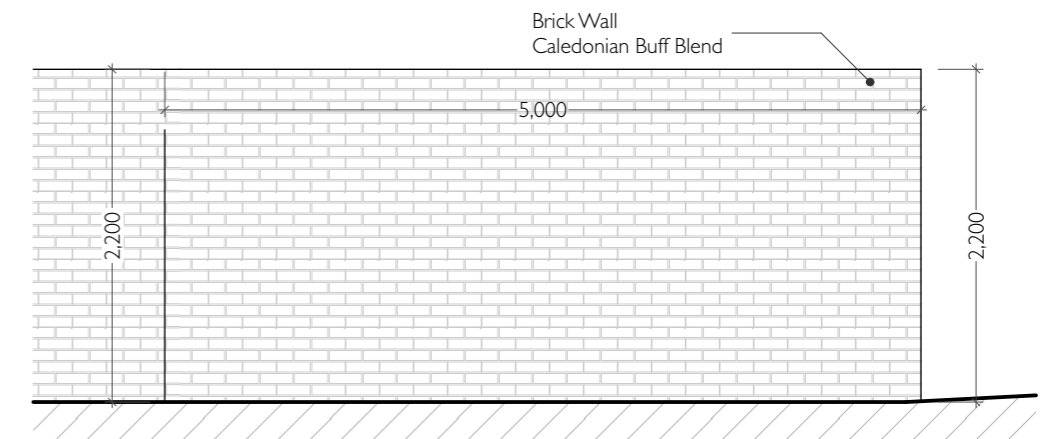

4 S5 Elevation
scale 1:50

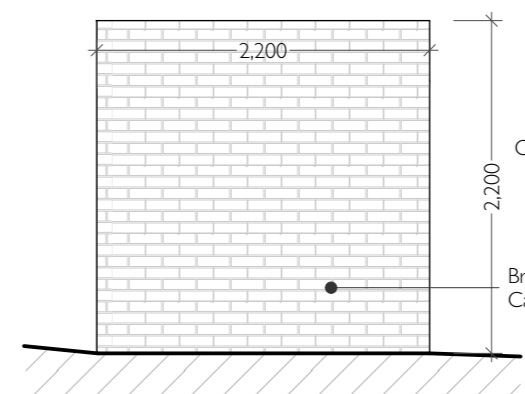

5 S3 Elevation
scale 1:50

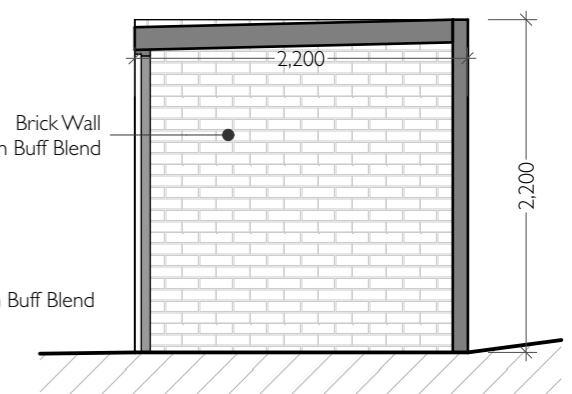

6 S4 Elevation
scale 1:50

APP No. 2016/3750/P DISCHARGE CON. 10

© Eyal Moran Architects LTD. Do not reproduce the drawing without written permission.

EYAL MORAN ARCHITECTS

Rowlandson House
289-297 Ballards Lane
London N12 8NP

+44 (0)20 8369 6057
info@emarchitects.co.uk
www.emarchitects.co.uk

PROJECT
York Way, Camden N7 9QF
residential development

CLIENT
The Prosperity Group

SCALE 1:50 @ A3
DATE 18/04/19
DRAWN BY OF
APPROVED BY EM

DRAWING
C3812- Discharge Conditions
Recycle/Refuse Storage Area
Purpose:

PROJECT NO / DRAWING NO
3812/C004

REVISION