





PROPOSED GROUND FLOOR PLAN SCALE 1:100

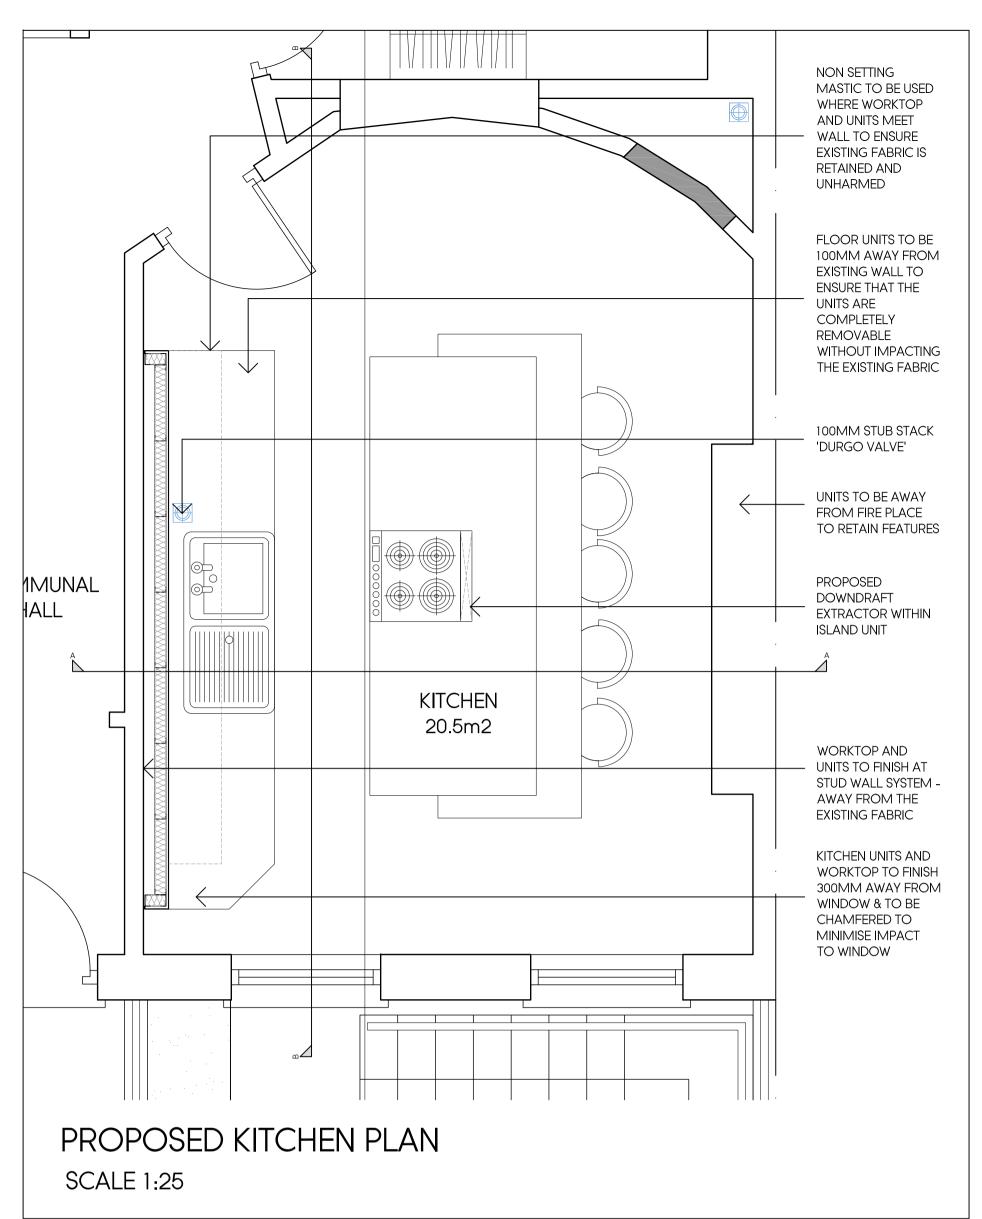

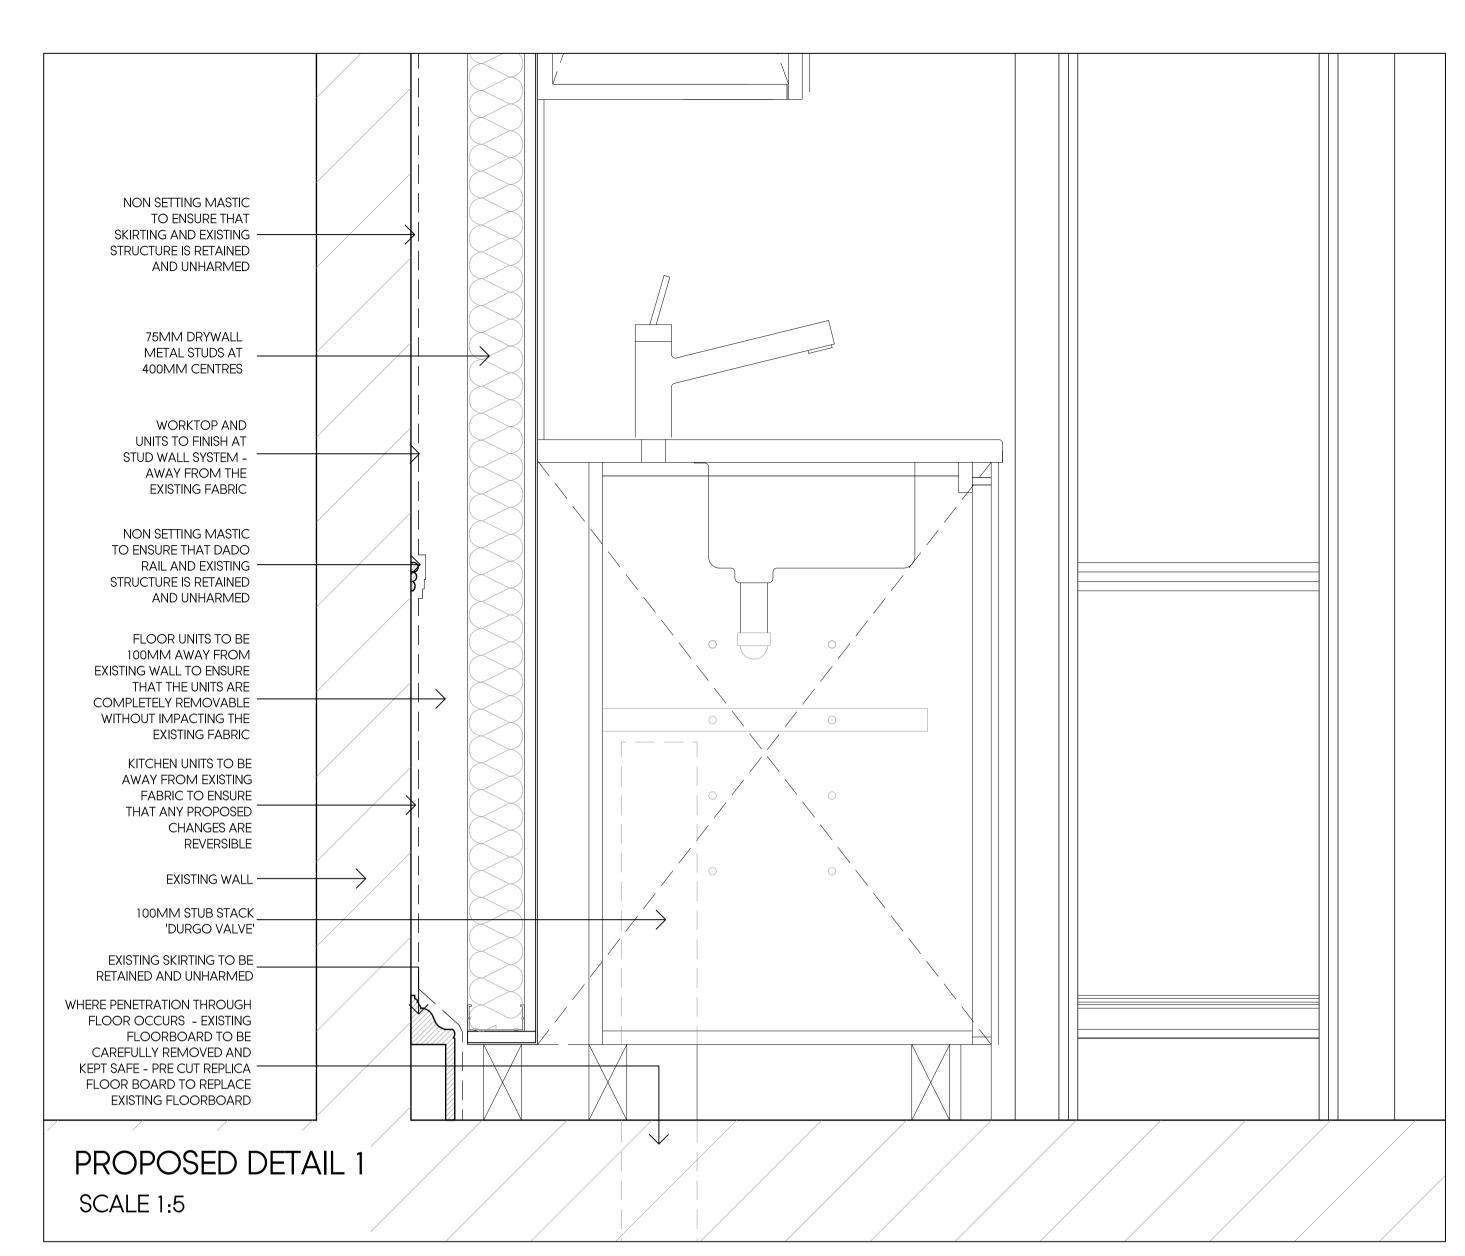

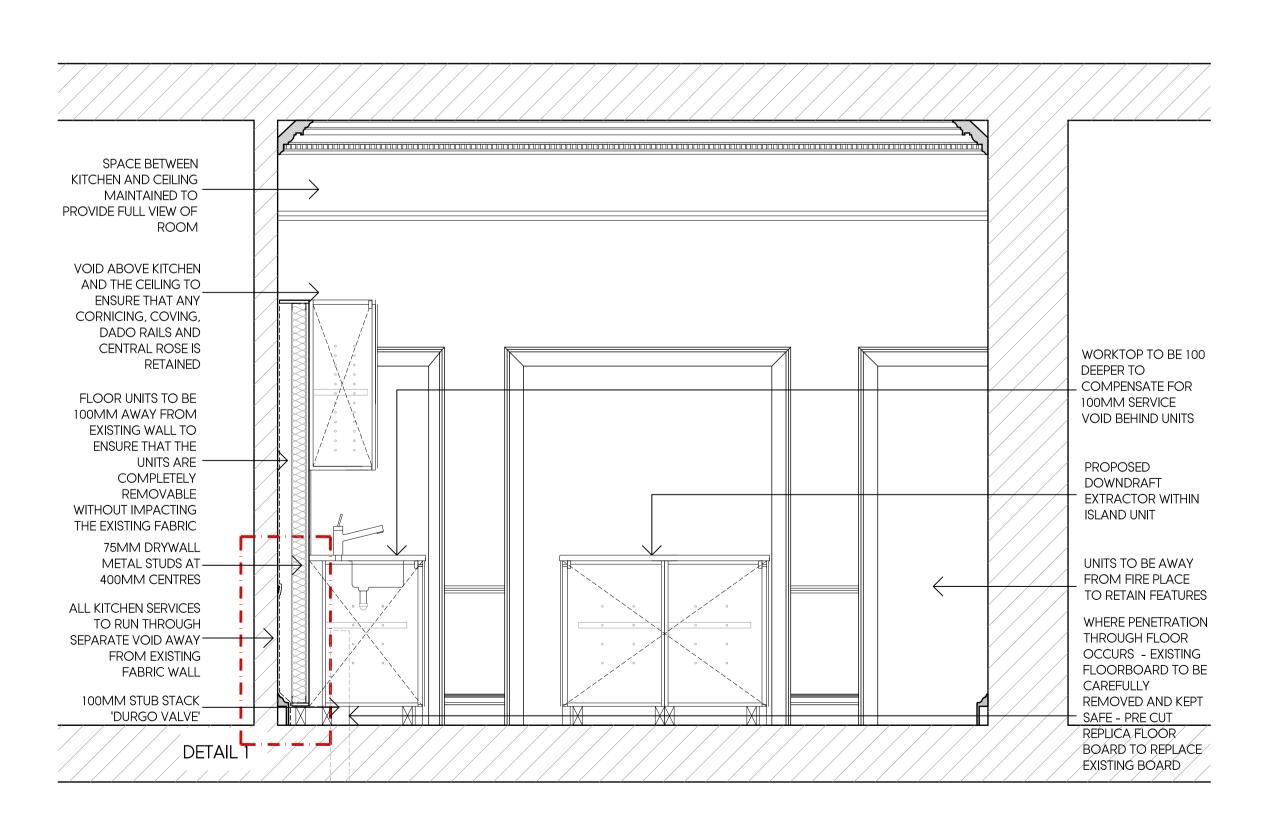

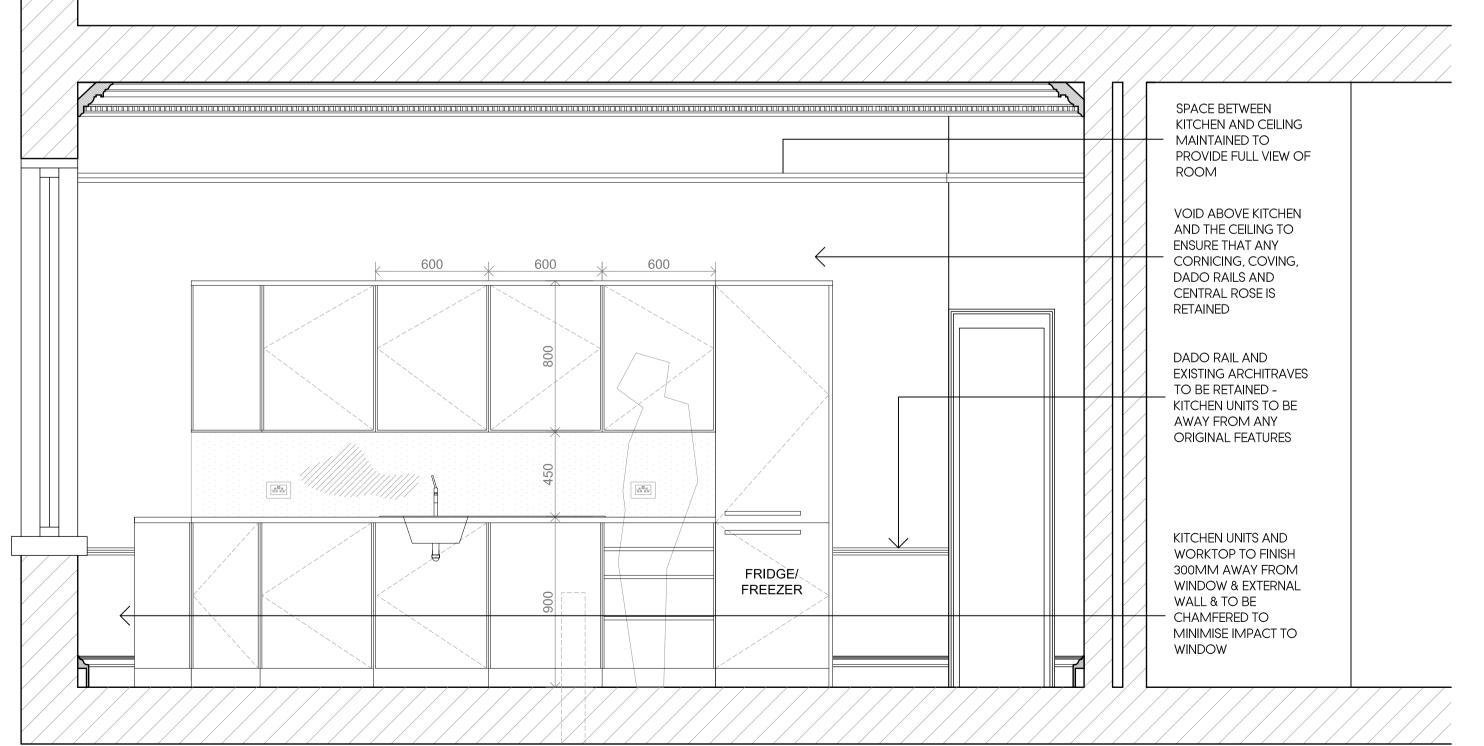

PROPOSED SECTION BB SCALE 1:20

G	28.02.19	AMENDED TO SUIT PLANNERS COMMENTS	BR	
F	25.02.19	AMENDED TO SUIT PLANNERS COMMENTS	BR	
Ε	22.02.19	AMENDED TO SUIT PLANNERS COMMENTS	BR	
D	21.02.19	AMENDED TO SUIT PLANNERS COMMENTS	BR	
С	28.11.18	AMENDED TO SUIT CLIENT COMMENTS	BR	
В	06.09.18	AMENDED TO SUIT CLIENT COMMENTS	BR	
Α	22.08.18	AMENDED TO SUIT CLIENT COMMENTS	BR	
Rev	Date	Description	Init.	
Client				

SURI LONDON PROPERTIES HOLDINGS LTD

Project Title
PROPOSED EXTENSION & INTERNAL ALTERATIONS

109-110 GUILFORD STREET, LONDON, WC1
Drawing Title

110 GUILFORD STREET - KITCHEN DETAILS

Cad File	Sheet Size	Scale
P004	<b>A</b> 1	AS SHOWN
Drawn by	Drawing Date	Approved by
BR	MAR 2022	F
Project No.	Drawing No.	Revision
1565	P603	G



Argyle House, Joel Street, Northwood Hills, Middlesex, HA6 1NW

† 01923 840077 f 01923 840078

info@juttla-architects.com juttla-architects.com

This drawing is property of Juttla Architects Ltd © and must not be copied or otherwise reproduced. All dimensions must be checked on site before commencing work. No dimensions to be scaled from this drawing. This drawing was produced using AutoCad 2016.

PLANNING ISSUE