



Existing Front Elevation

1:100

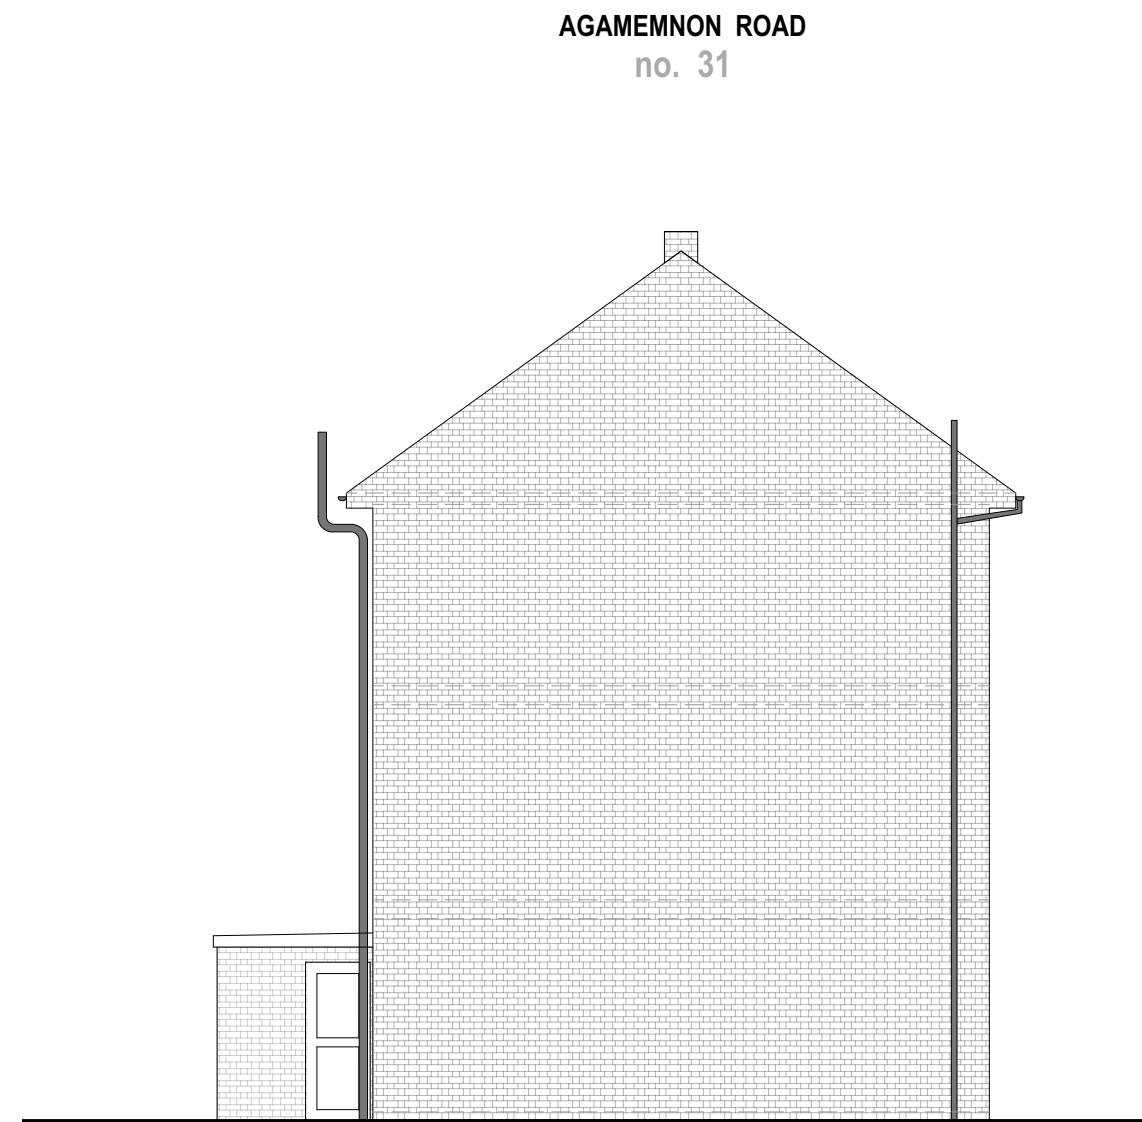

Existing North Side Elevation

1:100

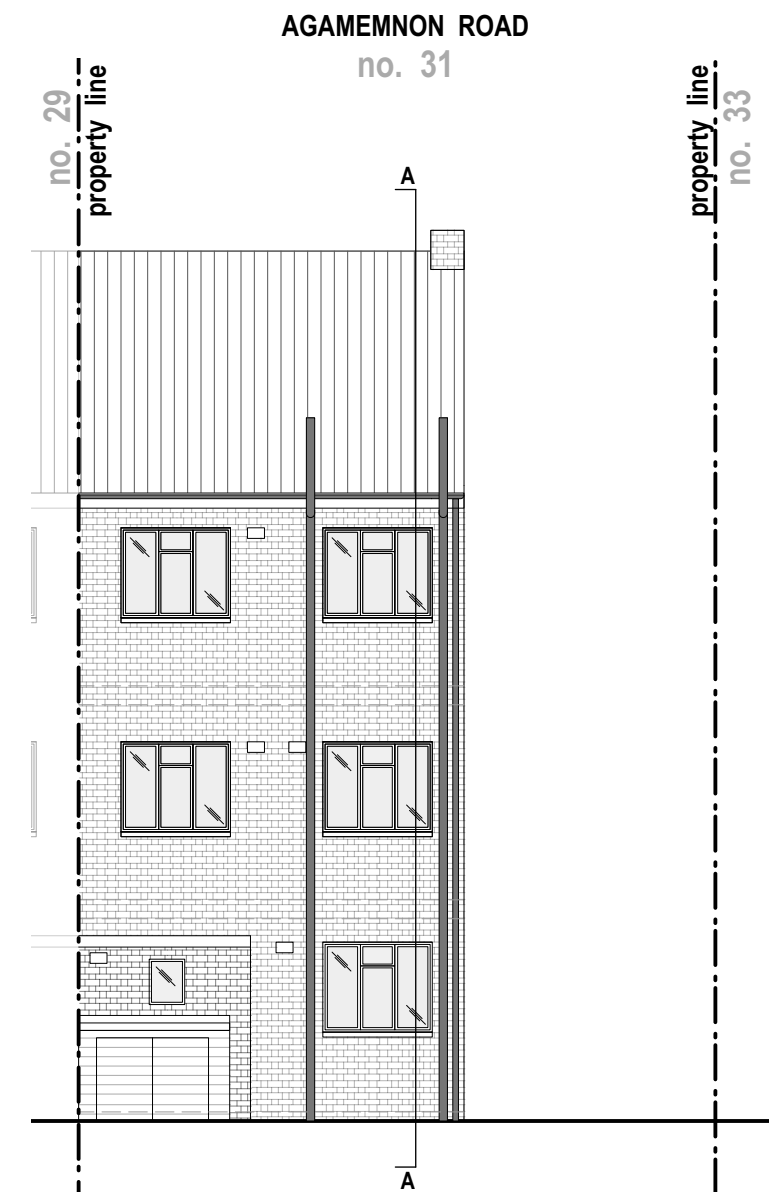

Existing Rear Elevation

1:100



Rev: 00 Date: 28.02.2022 Description: Issue for planning	Project: 31 Agamemnon Road NW6 1EJ				<h1>Planning</h1> better PAD love your home W www.betterpad.co.uk E hello@betterpad.co.uk
	Dwg no: 2129 / PL.02				
	Drawing: Existing Front, Side & Rear Elevation				
NOTES: All dimensions in millimeters. All dimensions to be checked on site. All omissions and discrepancies to be reported to the architect immediately. This drawing is © betterPAD.		Date: February 2022 Scale: as shown	C bP D bP	Rev: 00	