




Nisa 25 Agar Grove no 1B no 1 Flat 1 no 2 no 3


basement floor level

front elevation to Murray Street as existing


third
—
second
—
first
—
ground
—
basement
—

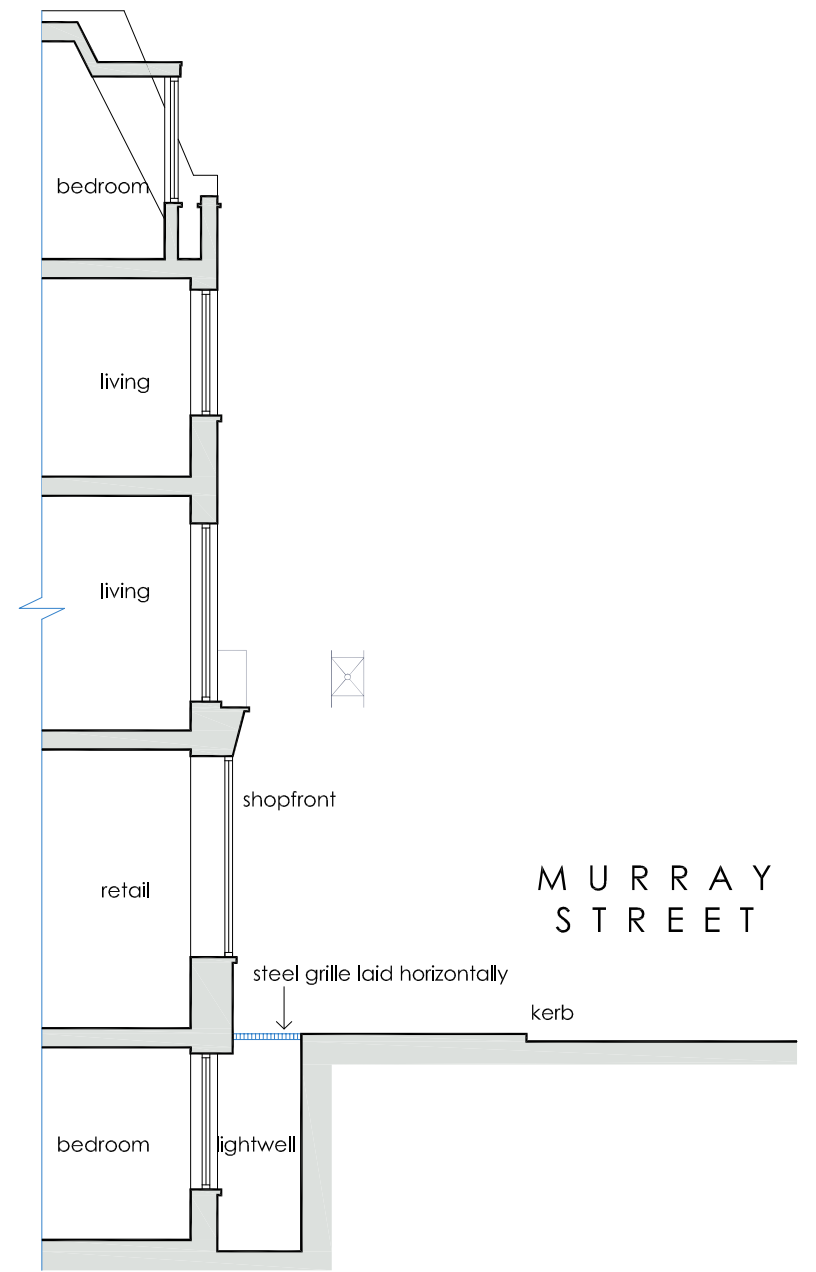


section AA as existing

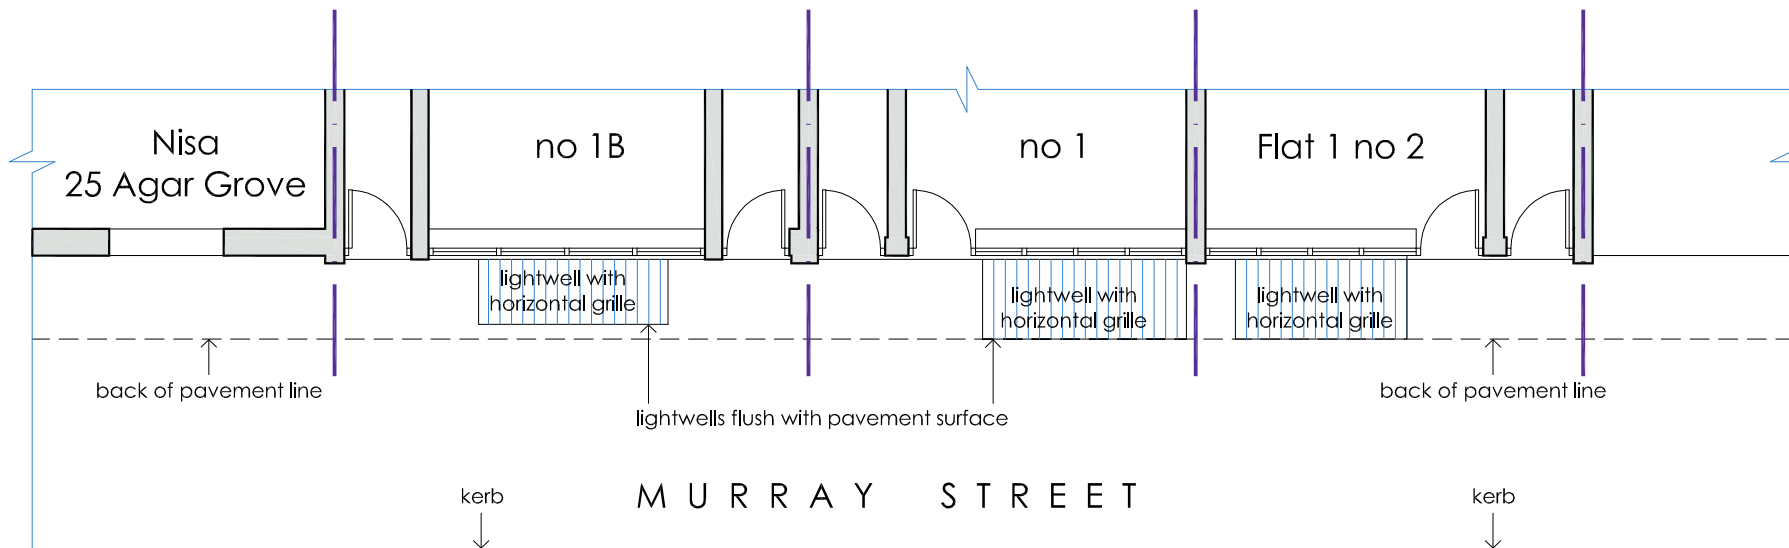

part ground floor plan as existing

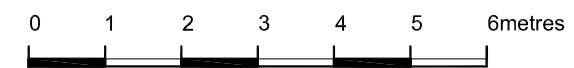

scales 1:50 @ A1
1:100 @ A3

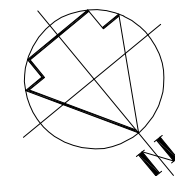

DVM
ARCHITECTS

4a Murray Street . London . NW1 9RE
Telephone 0207 485 2121 . Facsimile 0207 267 2527
e-mail: studio@dvmarch.com

Client

Project
1-2 Murray Street
London NW1 9RE

Title
Elevation Plan + Section
As Existing

Scale 1:50	Date 08.11.21	Job No. 1163
Drawing No. 1163-03		Rev.

All dimensions are to be checked on site.
© This drawing is copyright and remains the property of David & Victoria Mercer
at all times and may not be reproduced in part or whole without written consent.