





front elevation to Murray Street as proposed

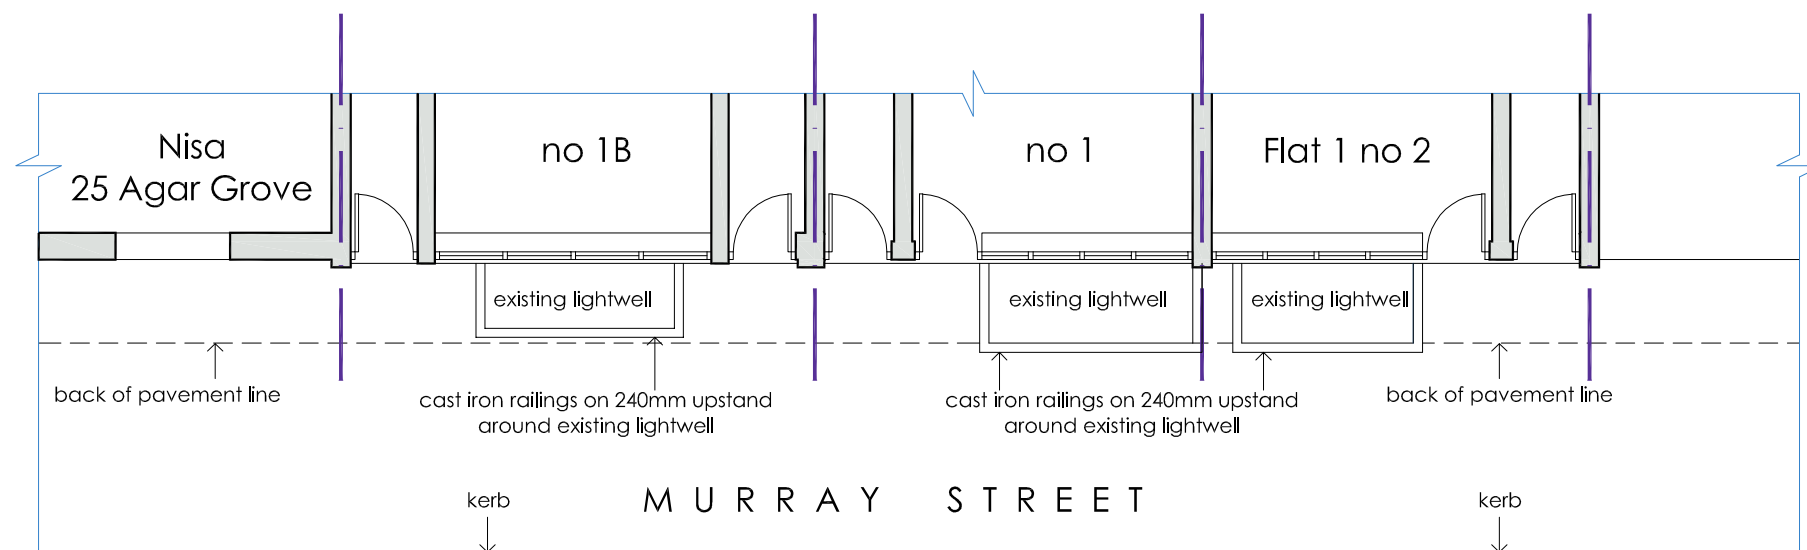

part ground floor plan as proposed

third  
second  
first  
ground  
basement

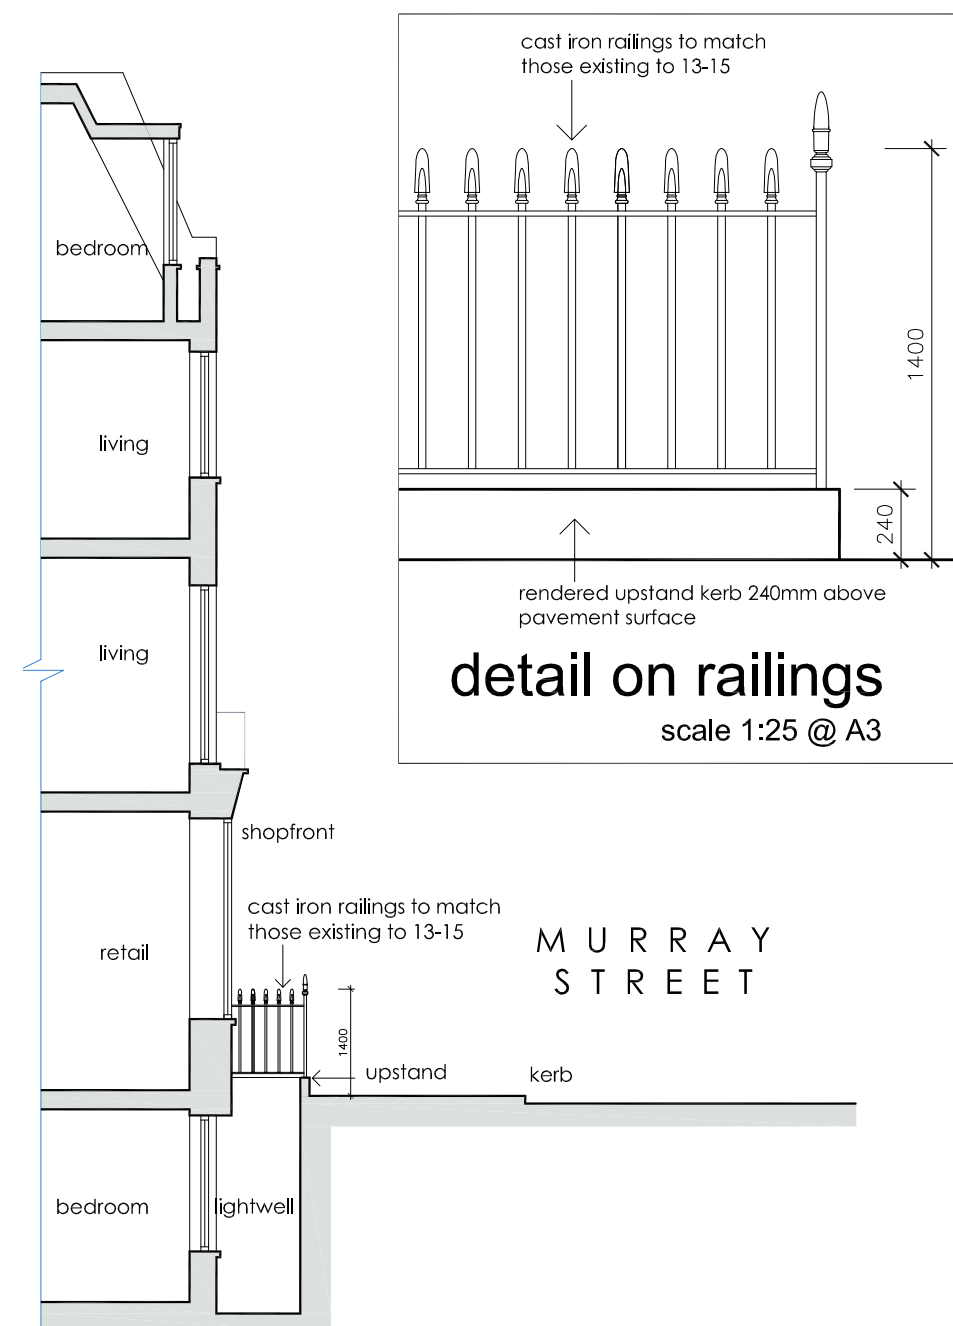

section AA as proposed

0 1 2 3 4 5 6metres

scales 1:50 @ A1  
1:100 @ A3

**DVM**  
ARCHITECTS

4a Murray Street . London . NW1 9RE  
Telephone 0207 485 2121 . Facsimile 0207 267 2527  
e-mail: studio@dvmarch.com

Client

Project  
1-2 Murray Street  
London NW1 9RE

Title  
Elevation Plan + Section  
As Proposed

Scale 1:50	Date 09.11.21	Job No. 1163
Drawing No. 1163-13	Rev.	

All dimensions are to be checked on site.  
© This drawing is copyright and remains the property of David & Victoria Mercer at all times and may not be reproduced in part or whole without written consent.