


This drawing is copyright and may not be reproduced, wholly or in part, without prior written consent of Owner.


Drawings should not be used to scale from and are solely for information purposes.

These drawings should not be used for Building Regulations or construction purposes.


EXISTING INTERNAL AREAS:
 - Second Floor: 70.1sqm
 - Loft Floor: 9.5sqm
 Total internal area: 79.6sqm

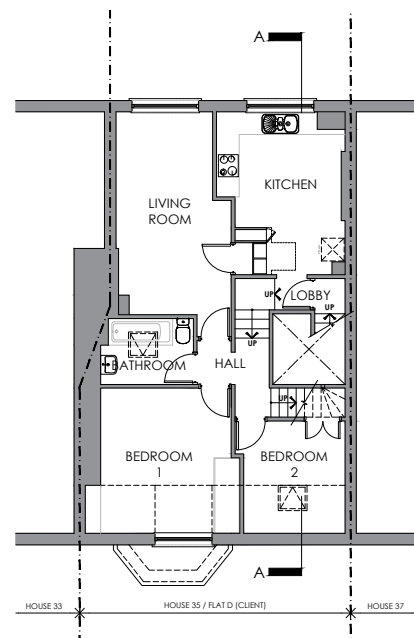


EXISTING SECOND FLOOR PLAN

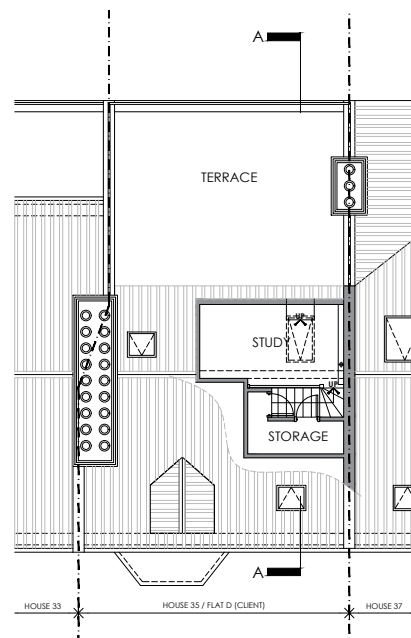

EXISTING LOFT / TERRACE PLAN

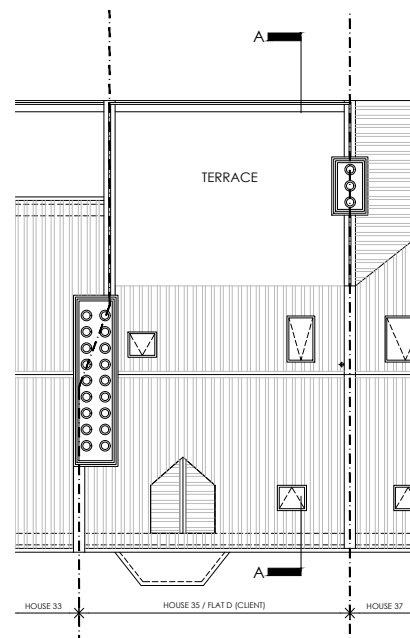


EXISTING ROOF PLAN

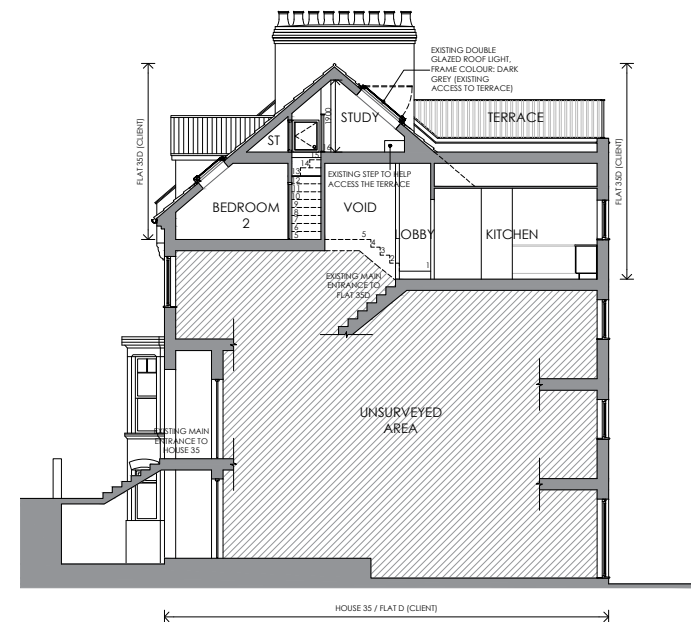


EXISTING SECTION A-A




EXISTING FRONT ELEVATION

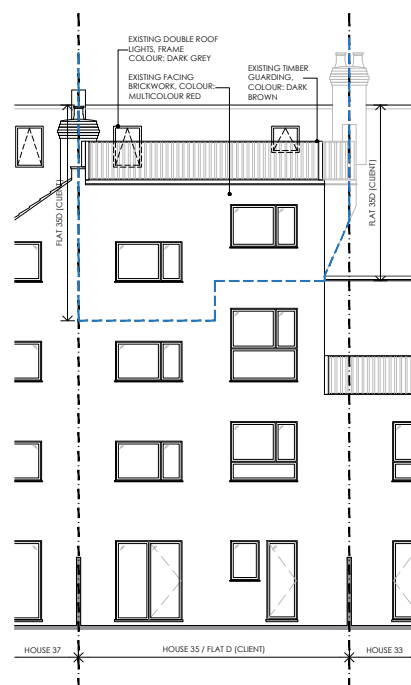

EXISTING REAR ELEVATION

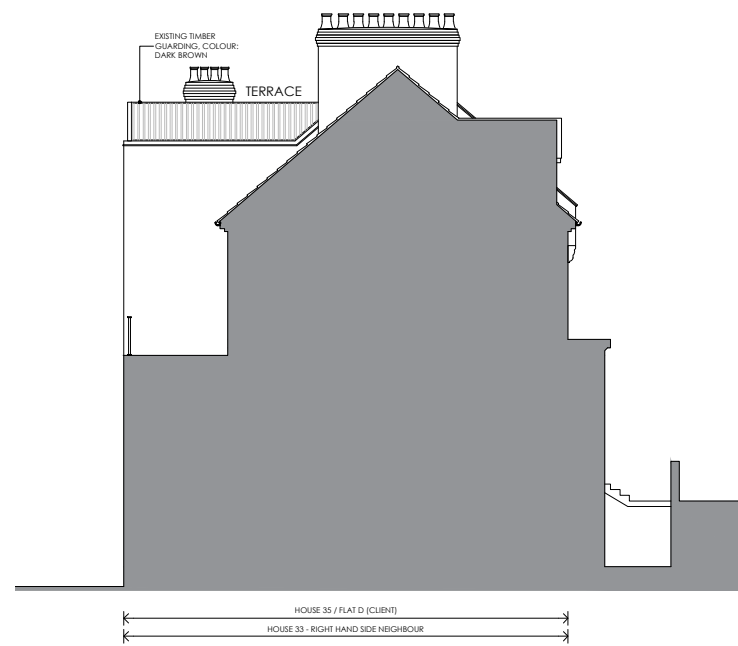

EXISTING SIDE ELEVATION AS SEEN FROM HOUSE 33

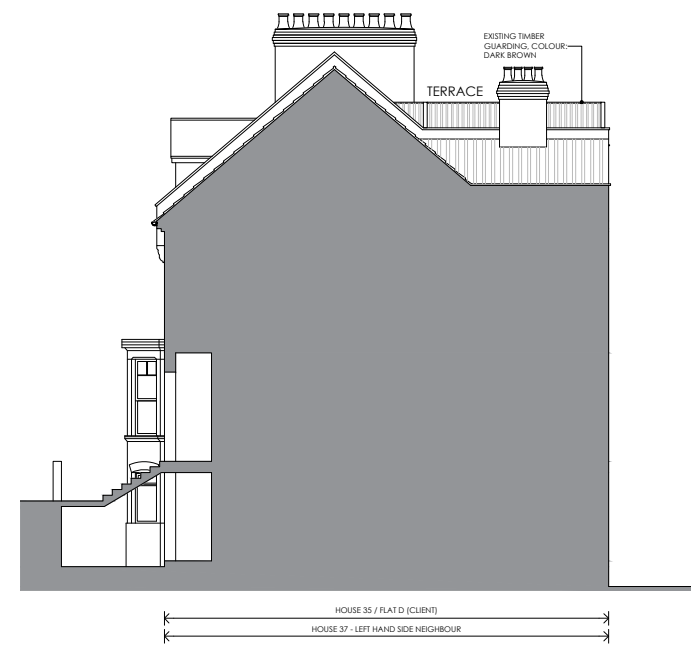

EXISTING SIDE ELEVATION AS SEEN FROM HOUSE 37

FOR PLANNING PURPOSES ONLY

| REV | DATE | NOTE | BY |
|-----|------|------|----|
| | | | |


Client
 MR OLIVER TROWARD & MISS VICTORIA ANDERSON

35D DENNINGTON PARK ROAD,
 WEST HAMSPTAD, LONDON
 NW6 1BB

Project
 PROPOSED DORMER TO EXISTING LOFT CONVERSION

Title
 EXISTING FLOOR PLANS, ELEVATIONS AND ROOF PLAN

| | |
|--|--------------------|
| Scale 1:200 @ A3 | Date MARCH 2022 |
| Drawn AKC | Checked AKC |
| Job Number / Drawing Number 21006-A-PL100 | Revision - |

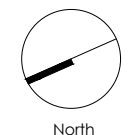

Scale 1:200

