




SECOND FLOOR TO REMAIN AS EXISTING

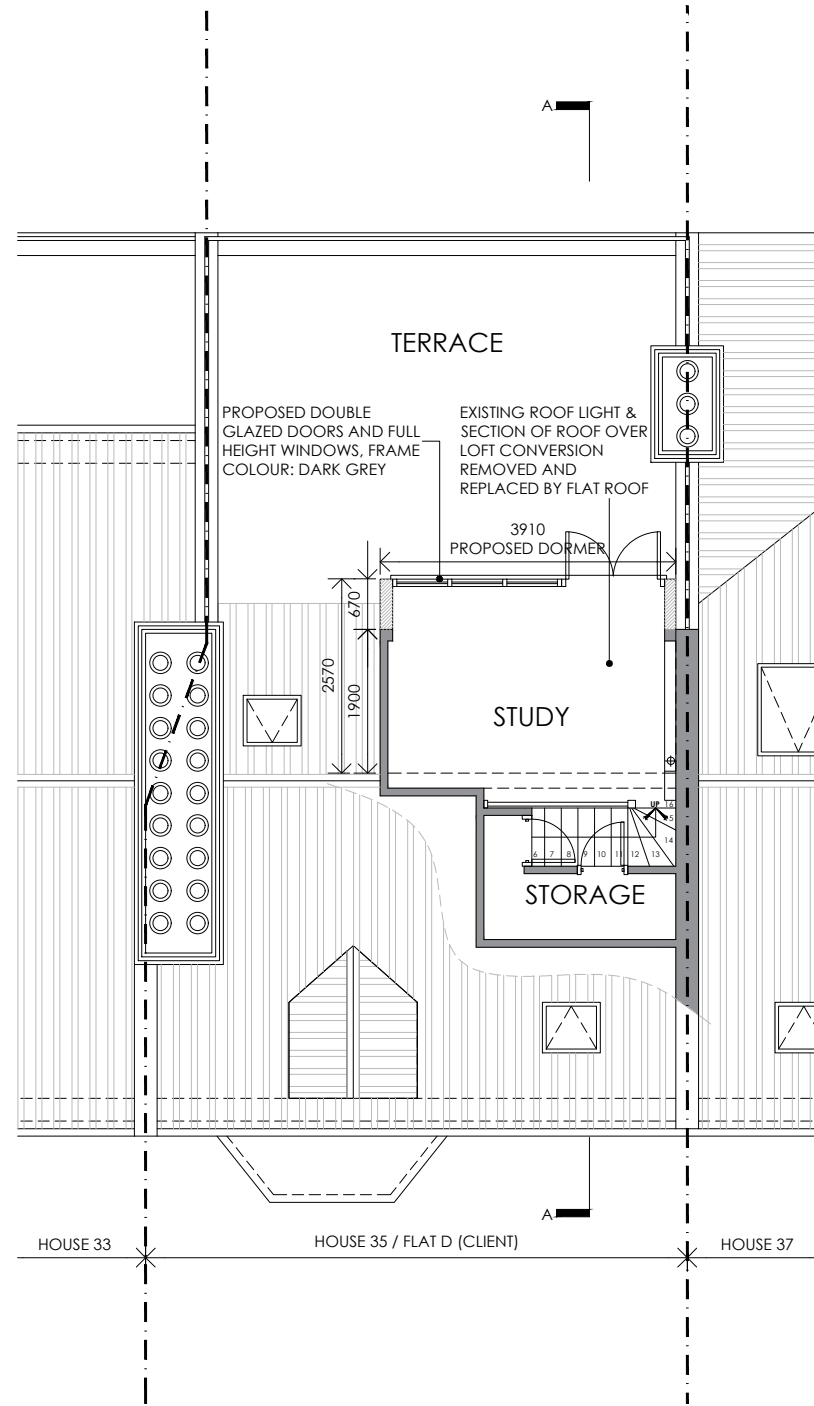

PROPOSED LOFT / TERRACE PLAN

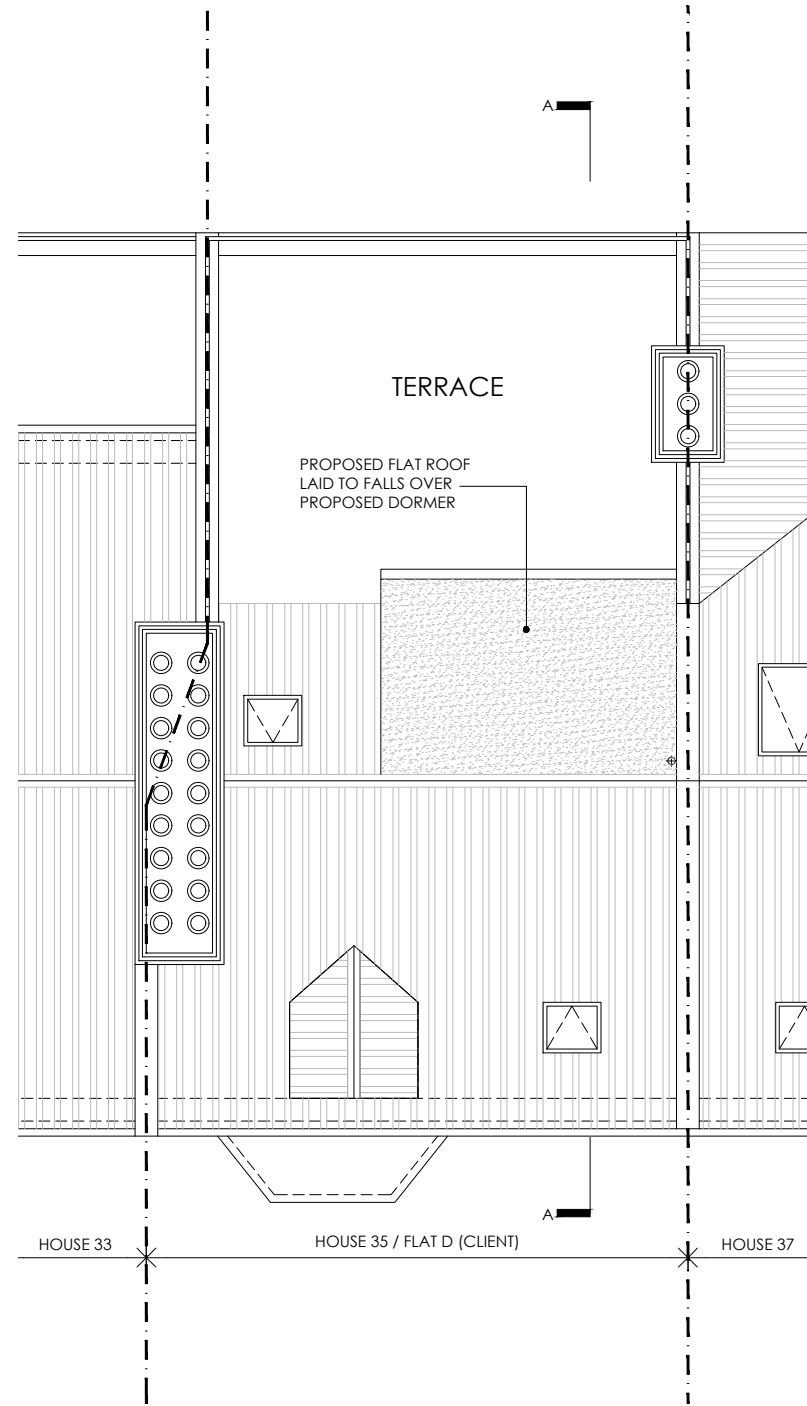

PROPOSED ROOF PLAN

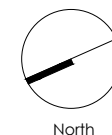

Scale 1:100



NOTES

This drawing is copyright and may not be reproduced, wholly or in part, without prior written consent of Owner.

Drawings should not be used to scale from and are solely for information purposes.

These drawings should not be used for Building Regulations or construction purposes.

PROPOSED INTERNAL AREAS:

- Second Floor: 70.1sqm
- Loft Floor: 12.3sqm
- Total internal area: 82.4sqm

FOR PLANNING PURPOSES ONLY

REV	DATE	NOTE	BY

Client
MR OLIVER TROWARD & MISS VICTORIA ANDERSON

35D DENNINGTON PARK ROAD,
WEST HAMSPTEAD, LONDON
NW6 1BB

Project
PROPOSED DORMER TO EXISTING LOFT CONVERSION

Title
PROPOSED LOFT / TERRACE FLOOR AND ROOF PLANS

Scale 1:100 @ A3	Date MARCH 2022
Drawn AKC	Checked AKC

Job Number / Drawing Number 21006-A-PL110	Revision -
--	---------------