




FRONT ELEVATION TO REMAIN AS EXISTING

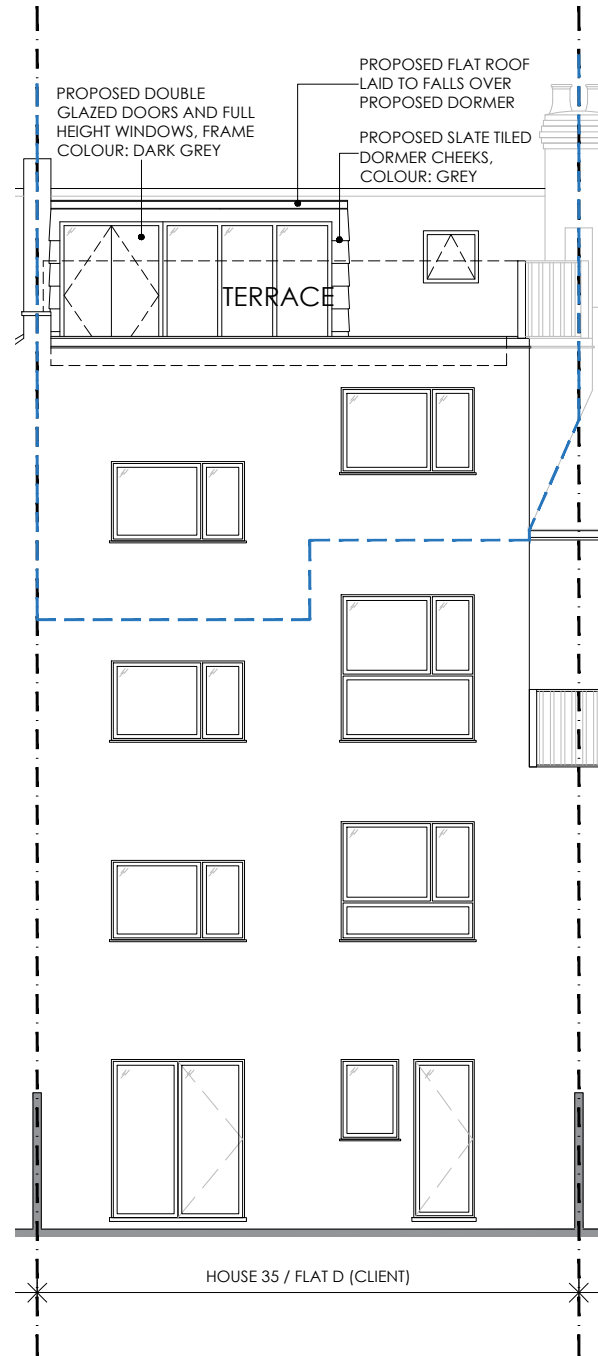

PROPOSED REAR ELEVATION

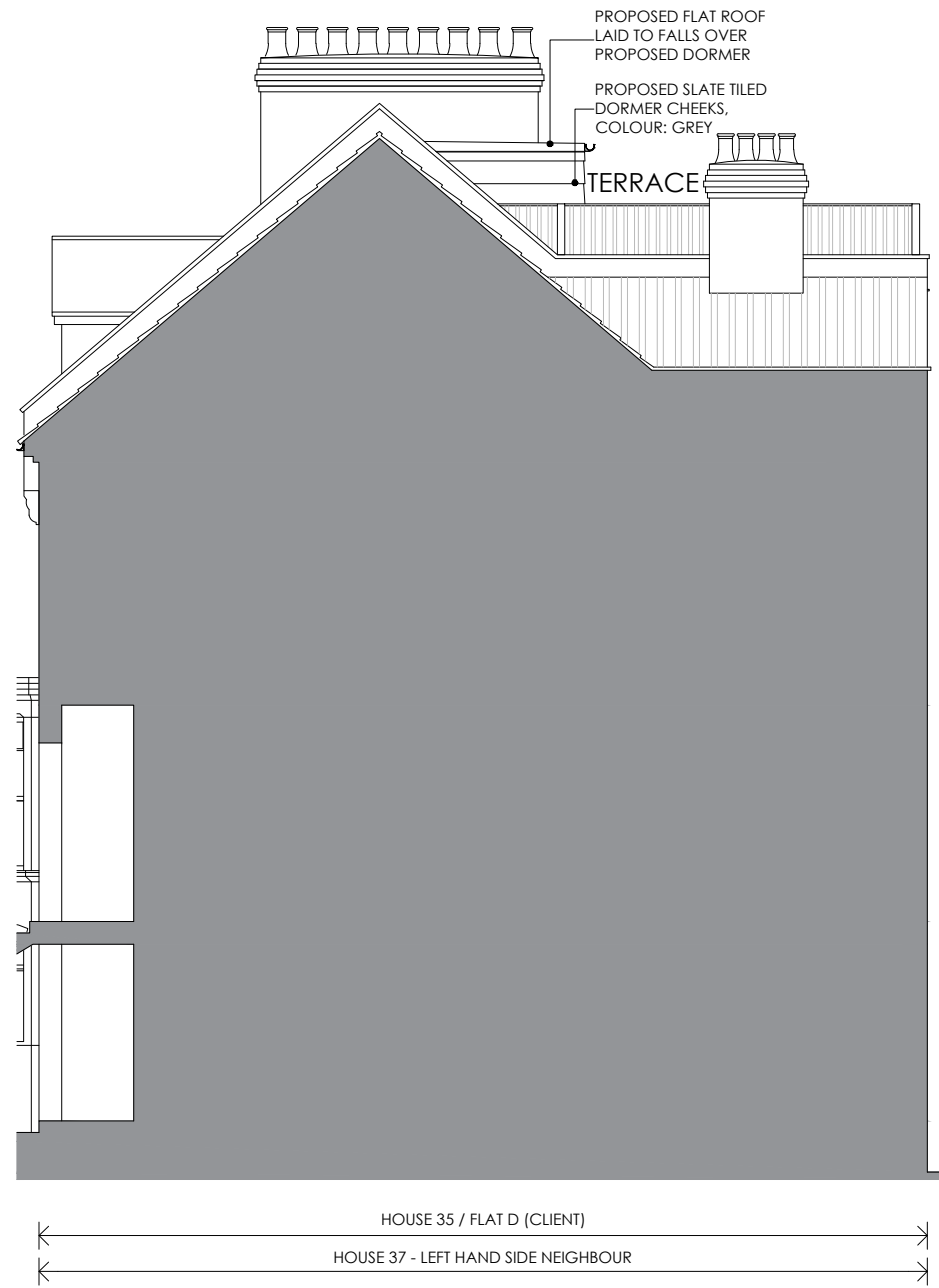

PROPOSED SIDE ELEVATION AS SEEN FROM HOUSE 37

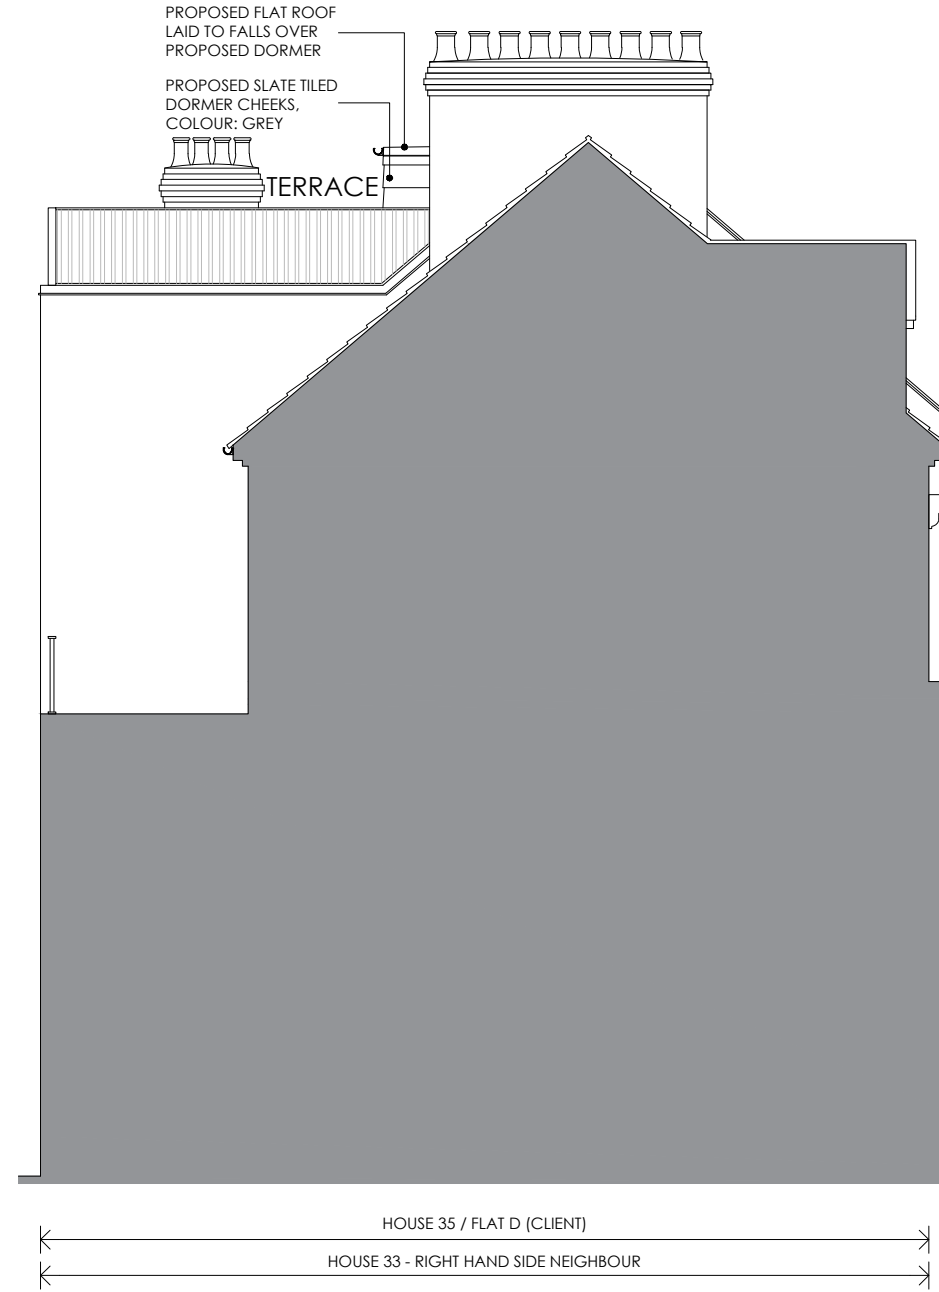

PROPOSED SIDE ELEVATION AS SEEN FROM HOUSE 33

Scale 1:100



NOTES ©

This drawing is copyright and may not be reproduced, wholly or in part, without prior written consent of Owner.

Drawings should not be used to scale from and are solely for information purposes.

These drawings should not be used for Building Regulations or construction purposes.

FOR PLANNING PURPOSES ONLY

REV	DATE	NOTE	BY

Client
MR OLIVER TROWARD & MISS VICTORIA ANDERSON

35D DENNINGTON PARK ROAD,
WEST HAMSPTEAD, LONDON
NW6 1BB

Project
PROPOSED DORMER TO EXISTING LOFT CONVERSION

Title
PROPOSED ELEVATIONS

Scale 1:100 @ A3 Date MARCH 2022

Drawn AKC Checked AKC

Job Number / Drawing Number 21006-A-PL210 Revision -