



KEY

 New partitions


 New doors & windows

General Notes


All works subject to Listed Building Consent

For MEP works, refer to drawings and specifications by Taylor Project Services

For structural works, refer to structural engineer's drawings and specifications

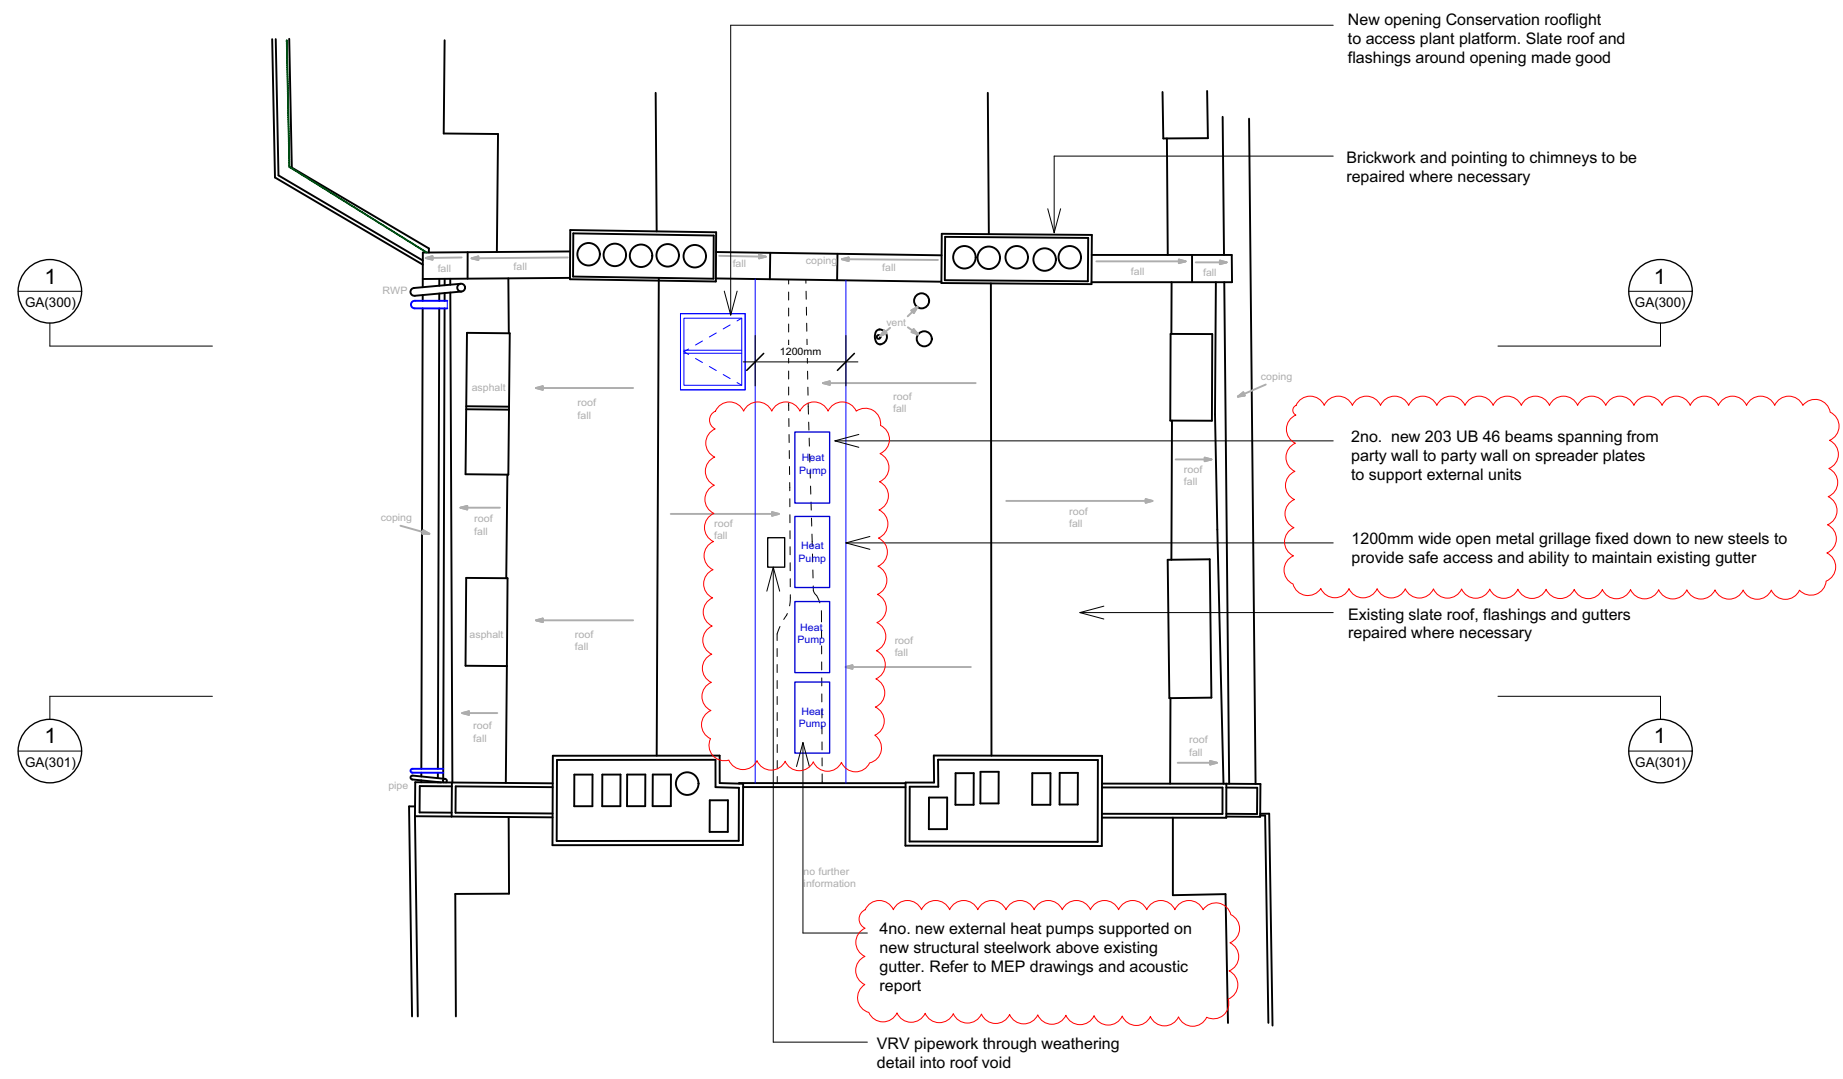

1 Proposed Roof Plan
Scale: 1:100

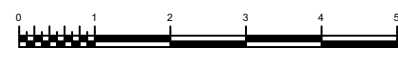

All dimensions to be checked on site prior to commencement of any works, and/or preparation of any shop drawings.
 Sizes of and dimensions to any structural or services elements are indicative only. See structural and service engineers drawings for actual sizes / dimensions.
 This drawing to be read in conjunction with all other Architect's drawings, specifications and other consultant's information.
 All proprietary systems shown on this drawing are to be installed strictly in accordance with the Manufacturers/Suppliers recommended details.
 Any discrepancies between information shown on this drawing and any other contract information or manufacturers/suppliers recommendations is to be brought to the attention of the Architect.

Revision	Date	Amendment
PL1	30/09/2021	Issued for Planning and Listed Building Consent
PL2	15/03/2022	Notes and dimensions added and description of external units amended

Date	September 2021	Project	32 Percy St, Fitzrovia, W1	Job Ref.	387 PCY
Scale	1:100 @ A3	Drawn		Check	
Status	PLANNING	Client Ref	(GA)104	Drwg. no.	(GA)104
				Rev.	PL2
Hale Brown Architects Ltd. Unit 1.04, Edinburgh House, 170 Kennington Lane, London, SE11 5DP T: 020 3735 7442 E: mail@halebrown.com W: www.halebrown.com					

