




Proposed First Floor Plan  
1:50@A1/1:100@A3

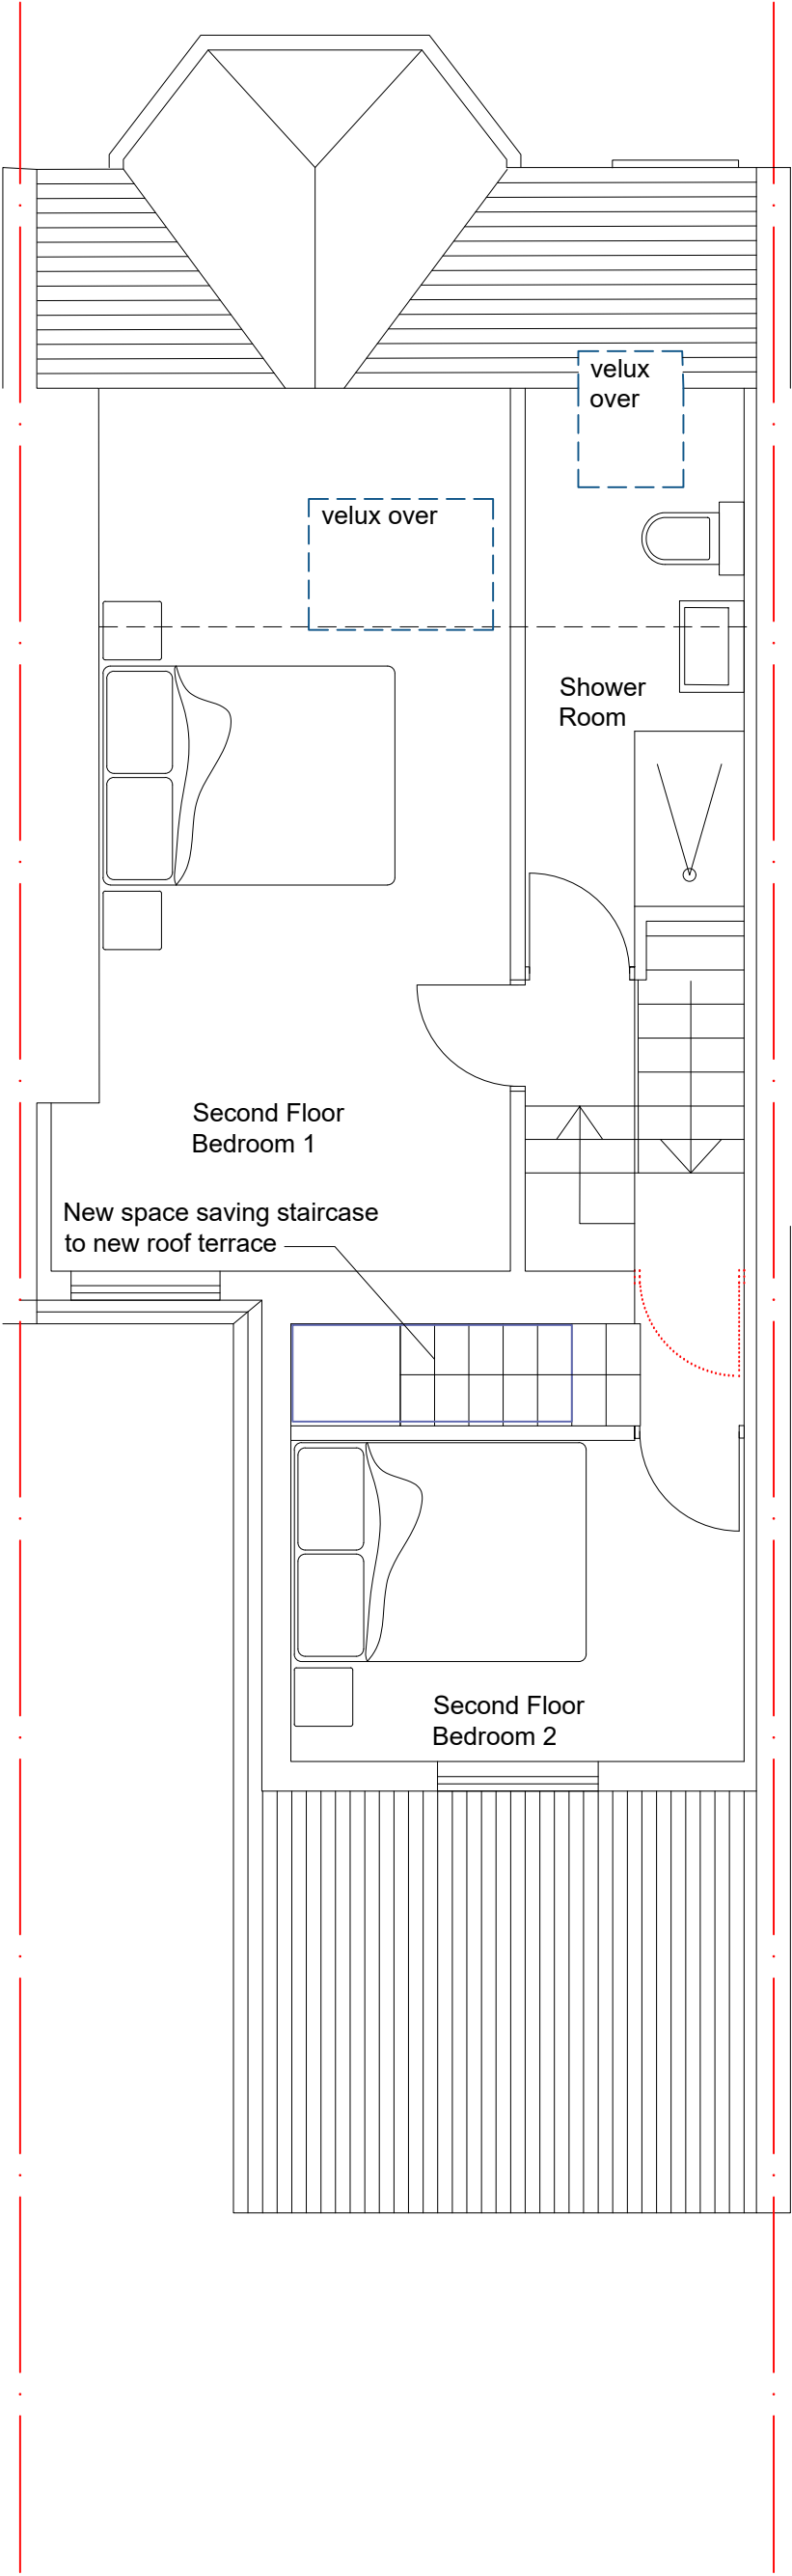

Proposed Second Floor Plan (Loft Conversion)  
1:50@A1/1:100@A3

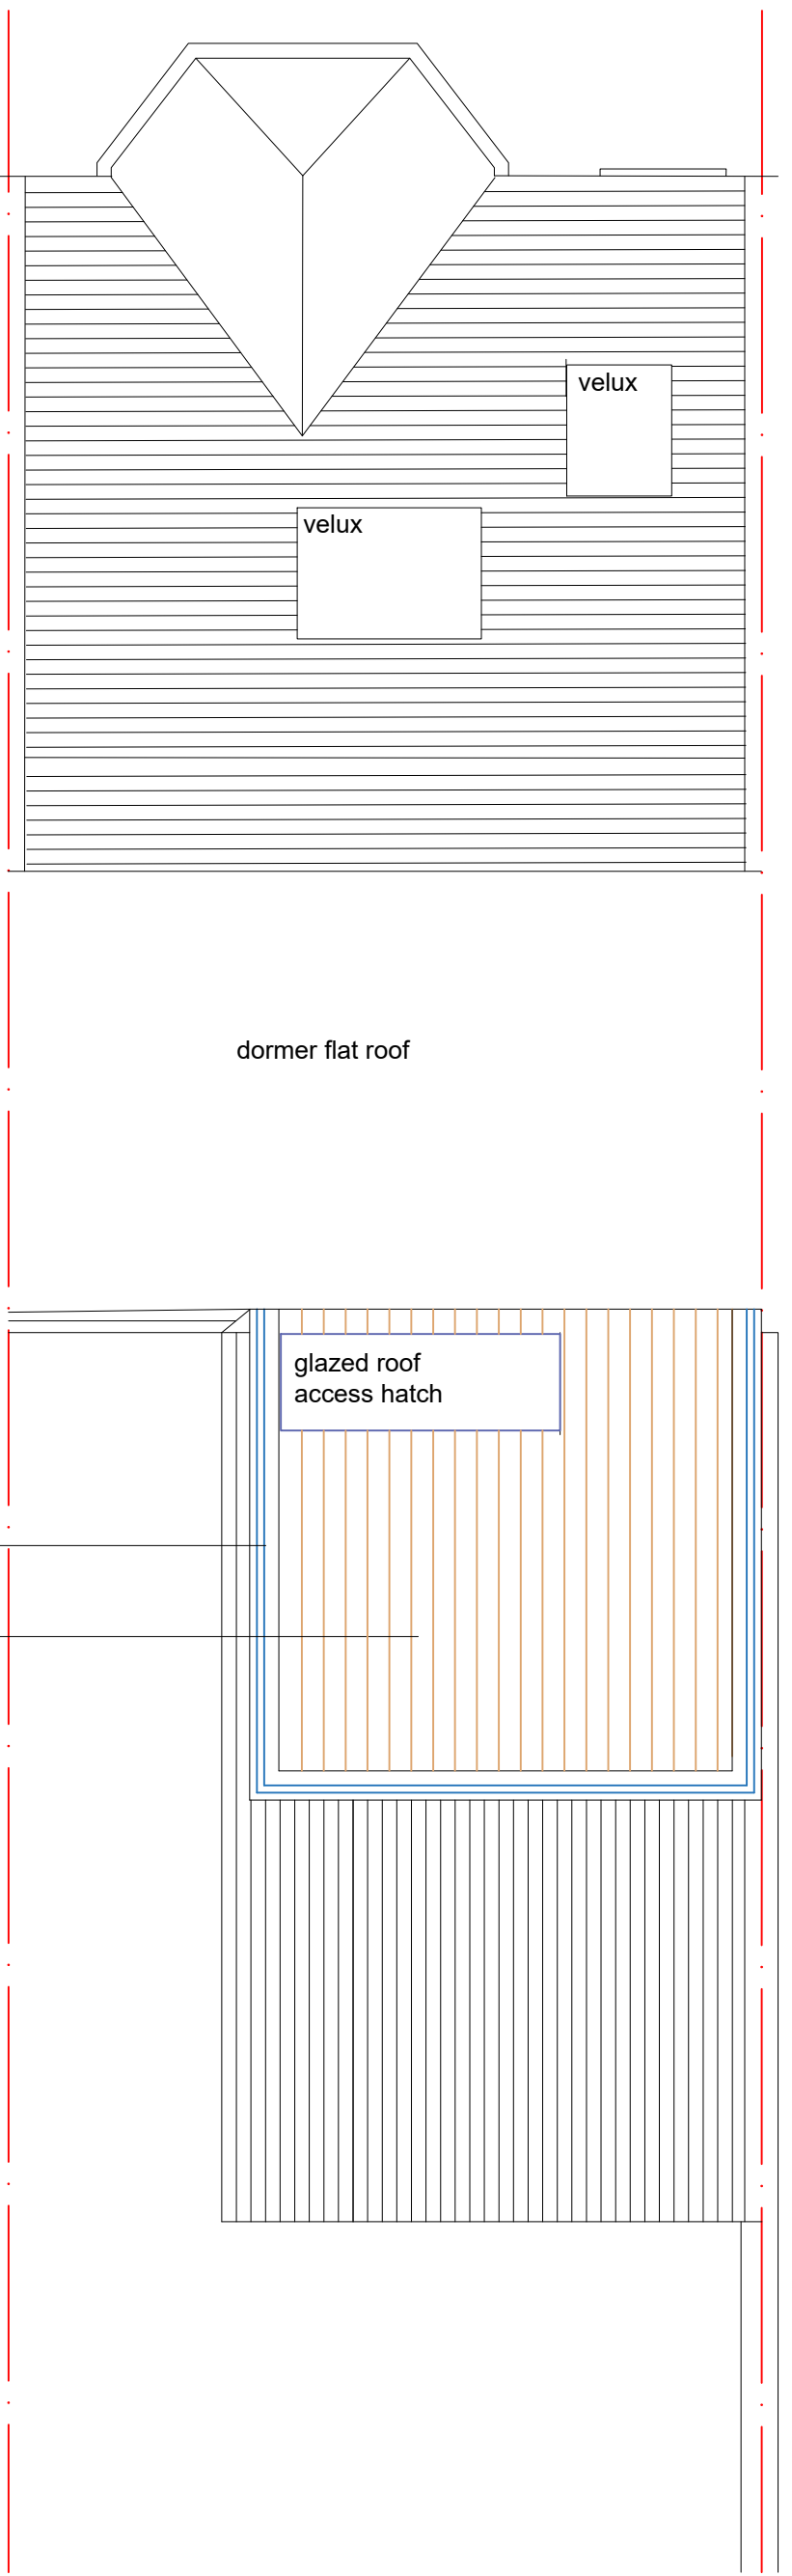

Proposed Roof Plan  
1:50@A1/1:100@A3

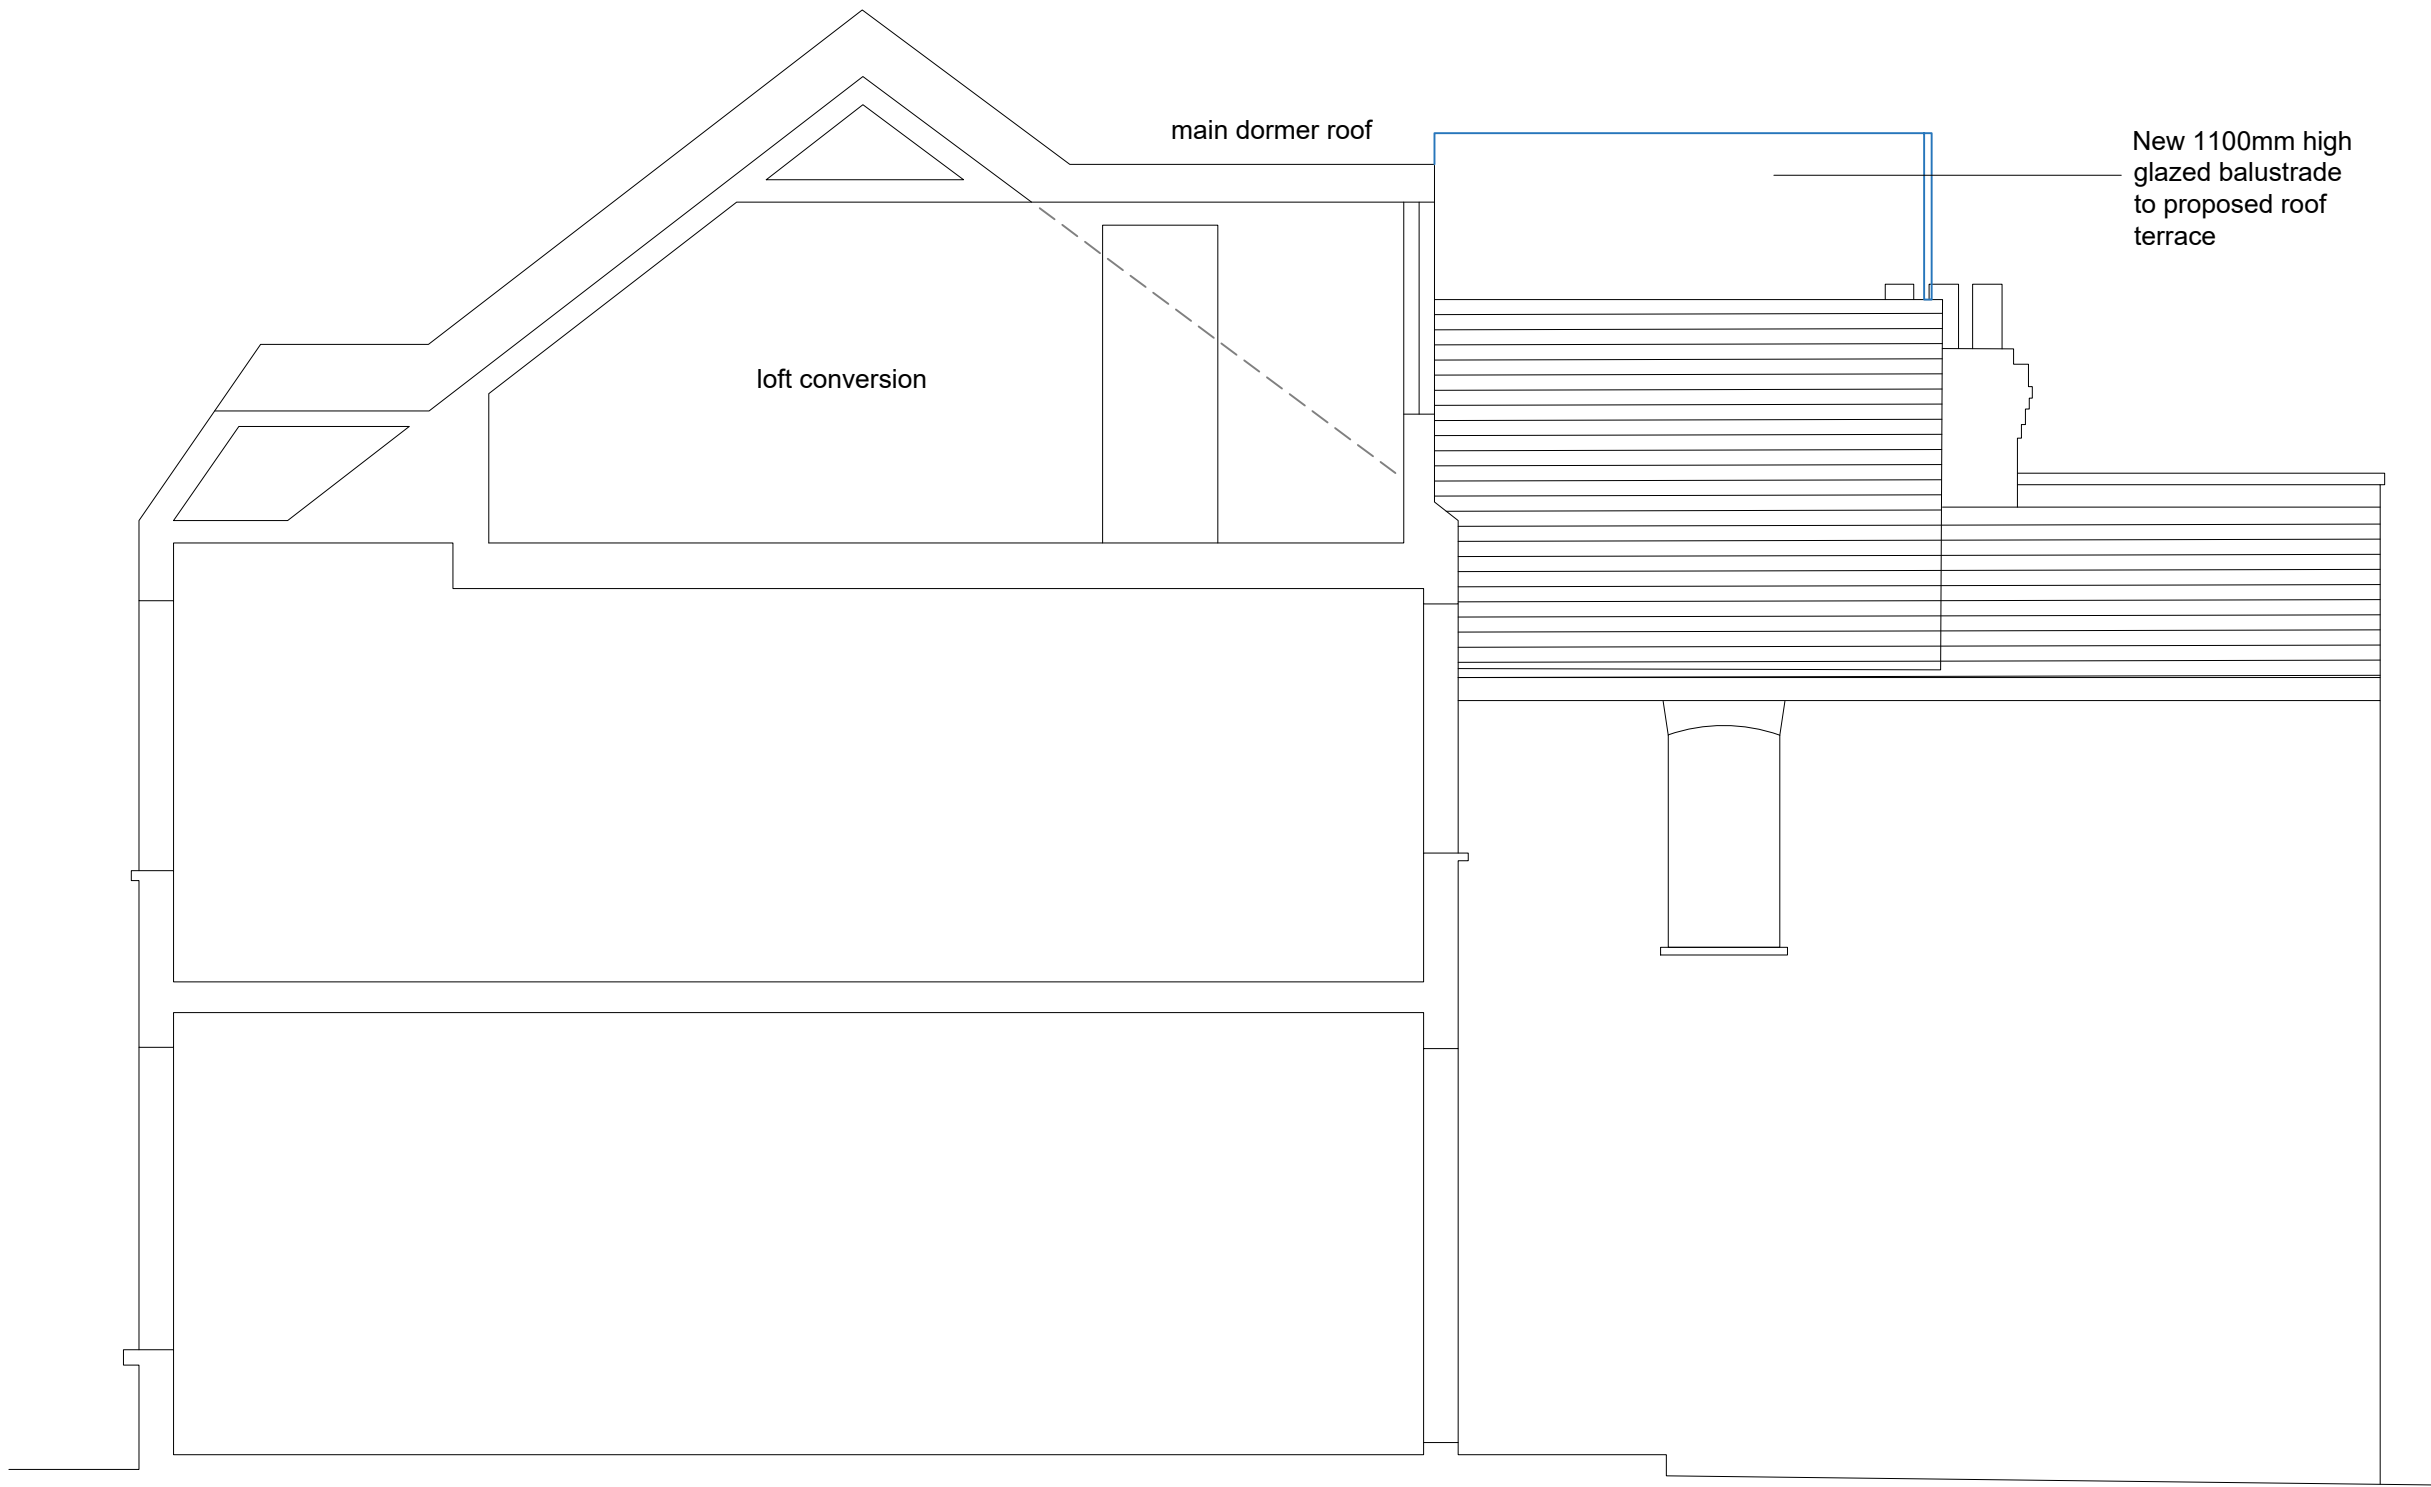

Proposed Cross Section  
1:50@A1/1:100@A3



Proposed Rear Elevation  
1:50@A1/1:100@A3



REVISIONS:

00: 01.11.21 First Issue

PLANNING

PROJECT  
50 Solent Road  
London  
NW6 1TY

DRAWING

PROPOSED DRAWINGS

SCALE	PAPER SIZE	DATE	DRAWN BY
1:50 1:100	A1 A3	JAN21	SH
DRAWING N°			REVISION
50SR.002			00

GCD  
Green County Developments

12 Kew Green, Richmond TW9 3BH  
t: 0208 8780473  
w: gcdltd.com