



Ground Floor

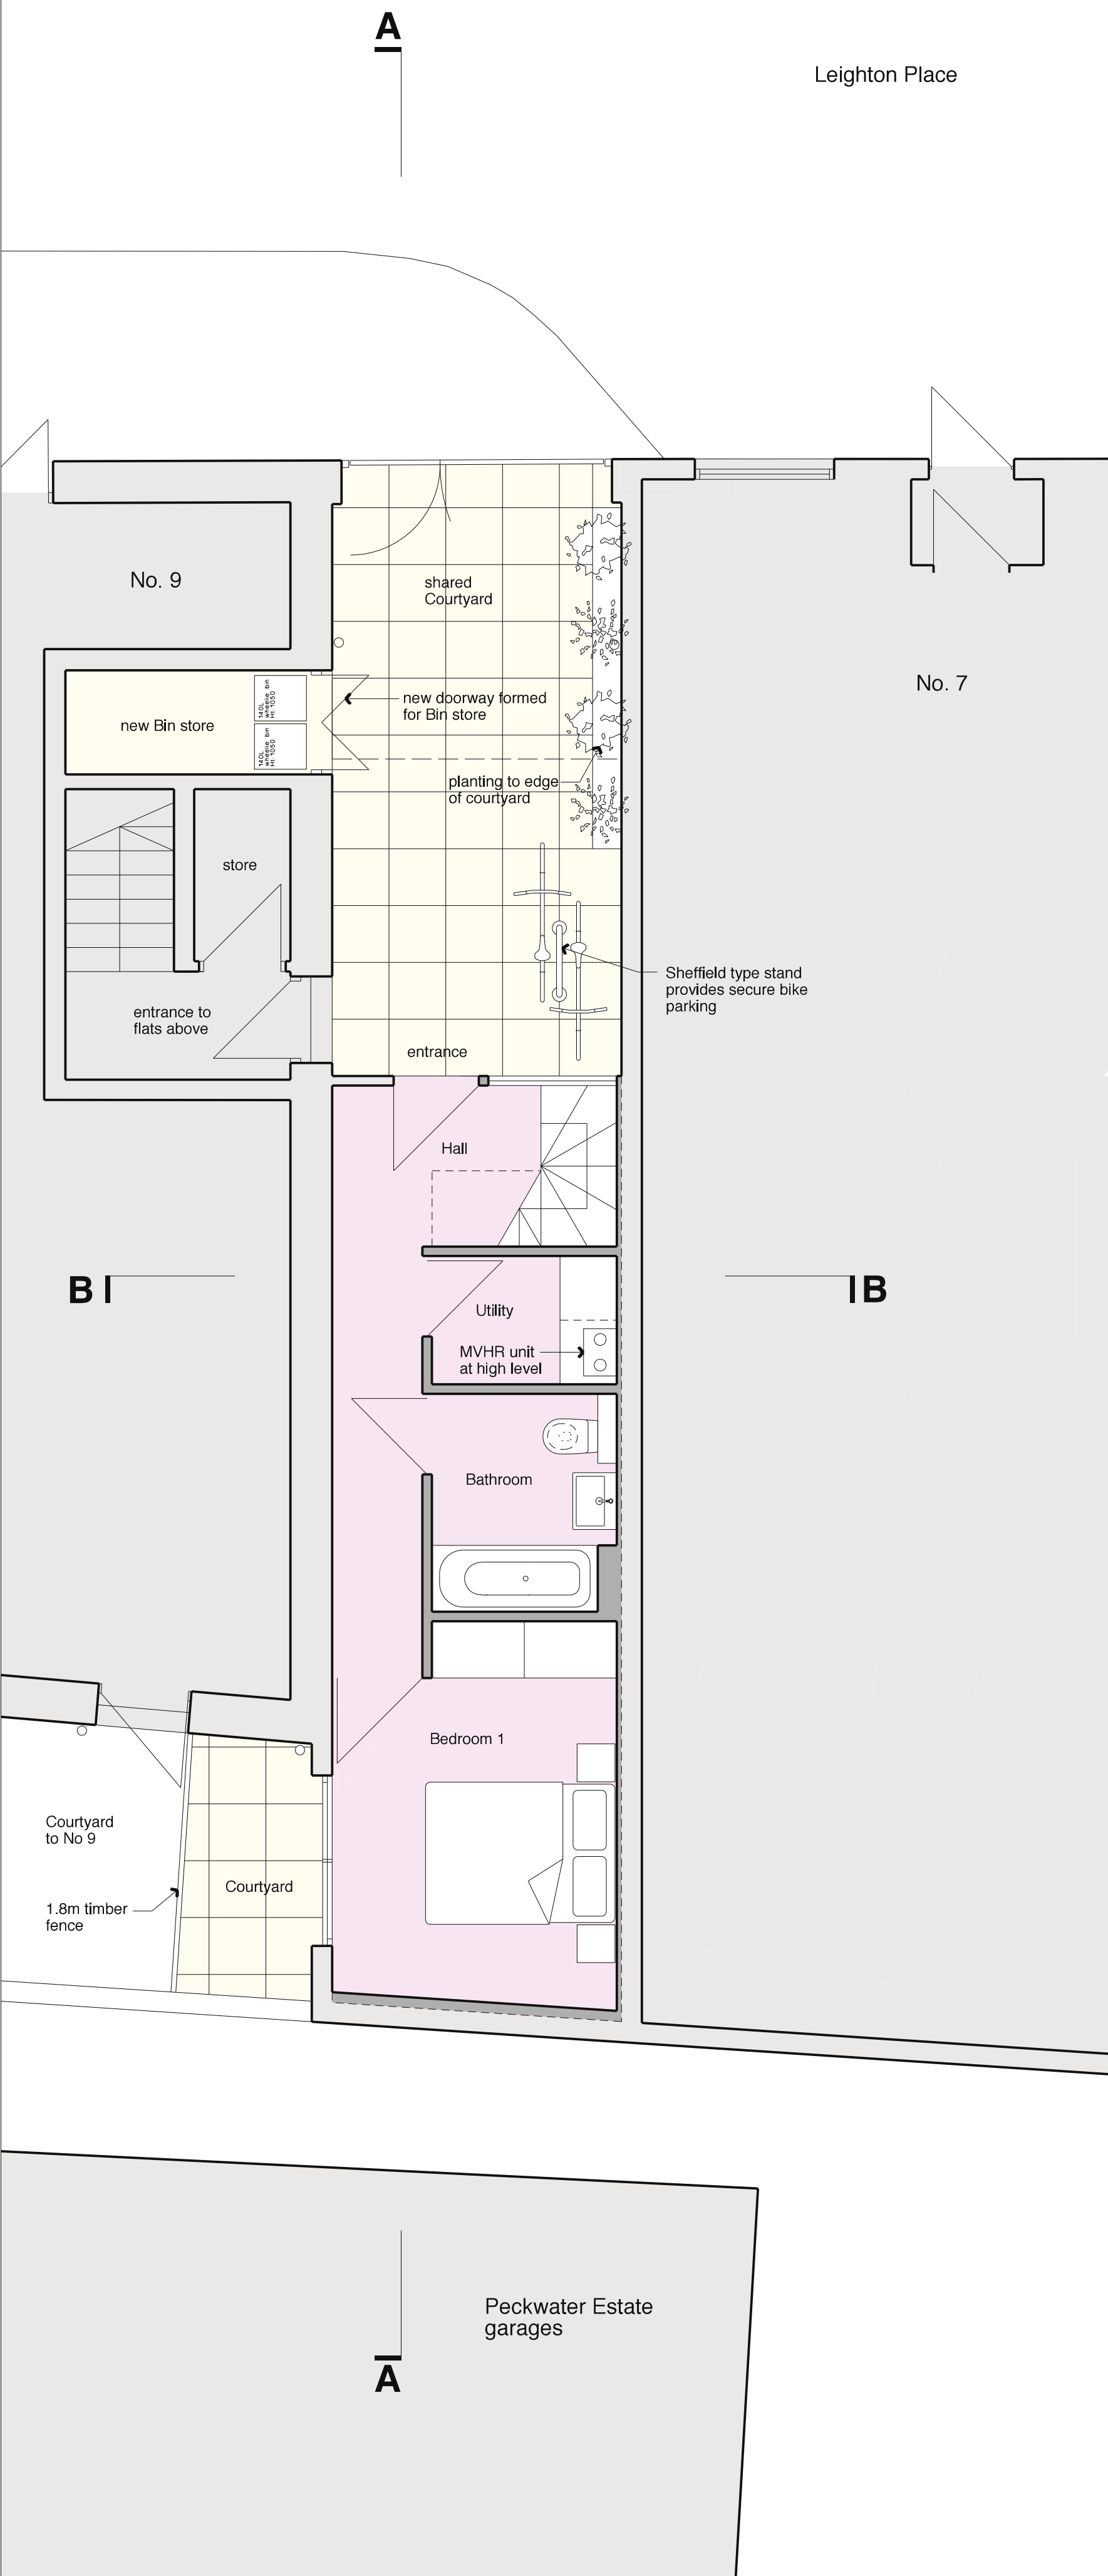

First Floor

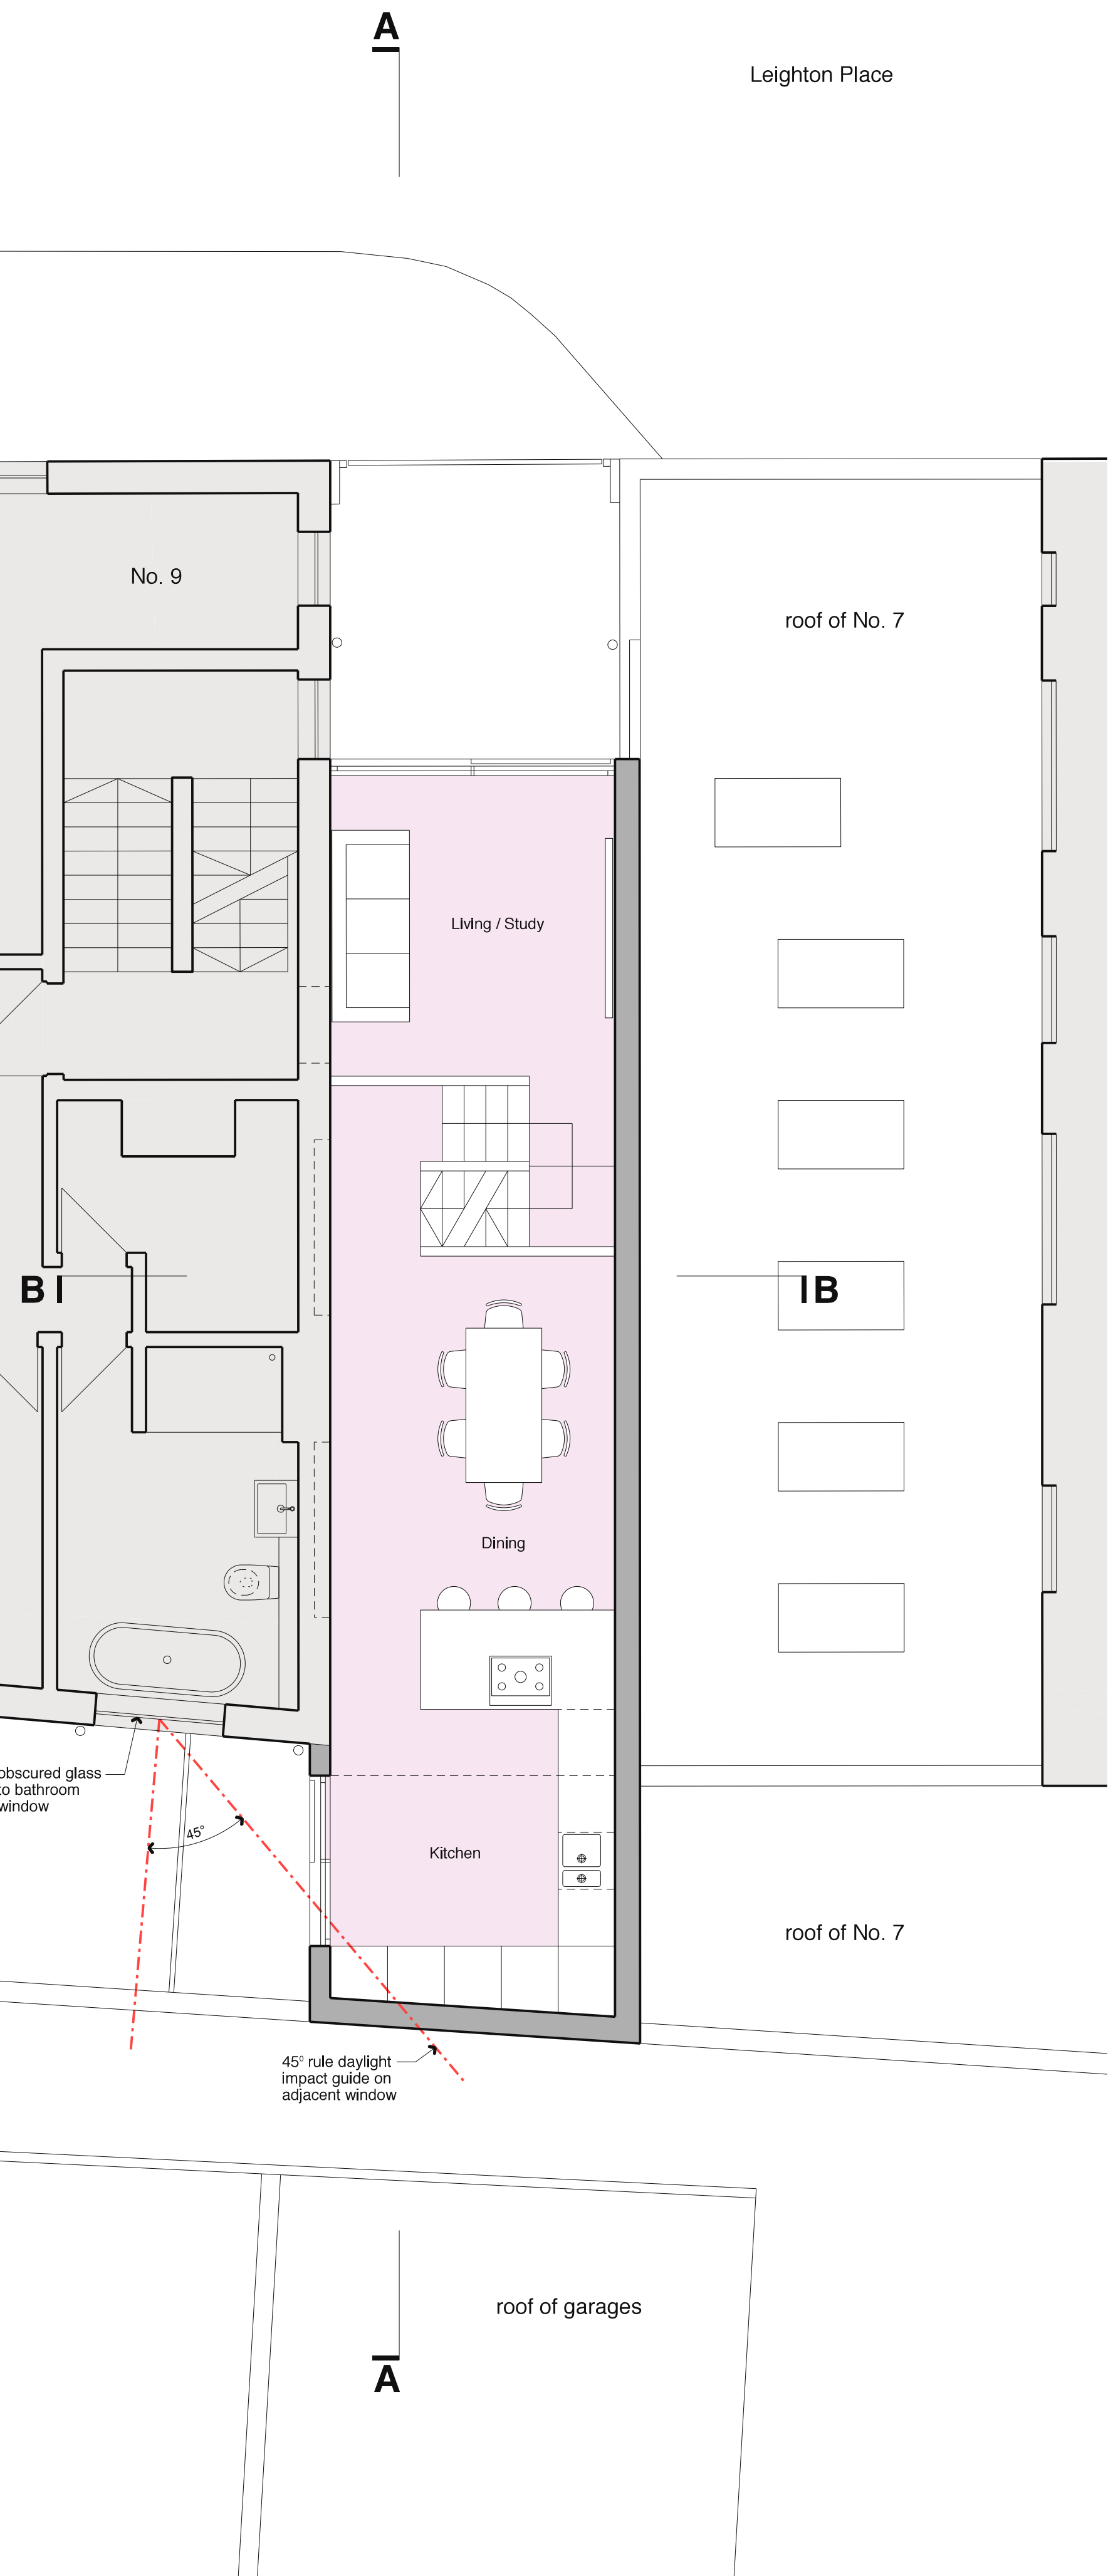

Roof Plan



Copyright Burd Haward Architects Ltd.
Unless otherwise stated, this drawing is for
information only.
Do not scale from this drawing except for planning
purposes.
All dimensions to be checked on site

AREA SCHEDULE:	
Ground:	29.0m2
First:	39.0m2
Total:	68.0m2

C	8.3.22		
Bike parking and ASHP location revised.			
B	27.1.22		
Bins added to bin store, bike parking and planting added to courtyard, courtyard gates revised, entrance moved, ASHP shown on roof.			
A	7.6.21		
Scheme revised to two storeys			
Revision	Date	By	Checked

For
Planning

Proposed Plans
9 Leighton Place, NW5

2110_P01_C

Scale: 1:50 at A1
1:100 at A3
Date: 21.4.21
Drawn: BH

BHA
BURD HAWARD ARCHITECTS LTD
24 Wolsey Mews
London NW5 2DX
T +44 20 7267 9815
E studio@burdhaward.com