

project		Proposed loft conversion incorporating rear and side dormers: 2 Haversham Place, London N6	
title		Existing lower ground floor plan and roof plan	
date		Nov 2021	scale 1:100 @ A3
CLARK DESIGNS LTD			
BUILDING SURVEYORS & DESIGNERS			
39 Reculver Road, Heme Bay, Kent, CT6 6LQ Tel: 01227 743330			
drawing number		912/2	



front elevation


side elevation

rear elevation


project		Proposed loft conversion incorporating rear and side dormers: 2 Haversham Place, London N6	
title		Existing elevations	
date		Nov 2021	scale 1:100 @ A3
CLARK DESIGNS LTD			
BUILDING SURVEYORS & DESIGNERS			
39 Reculver Road, Heme Bay, Kent, CT6 6LQ			
Tel: 01227 743330			
drawing number		912/3A	




side elevation


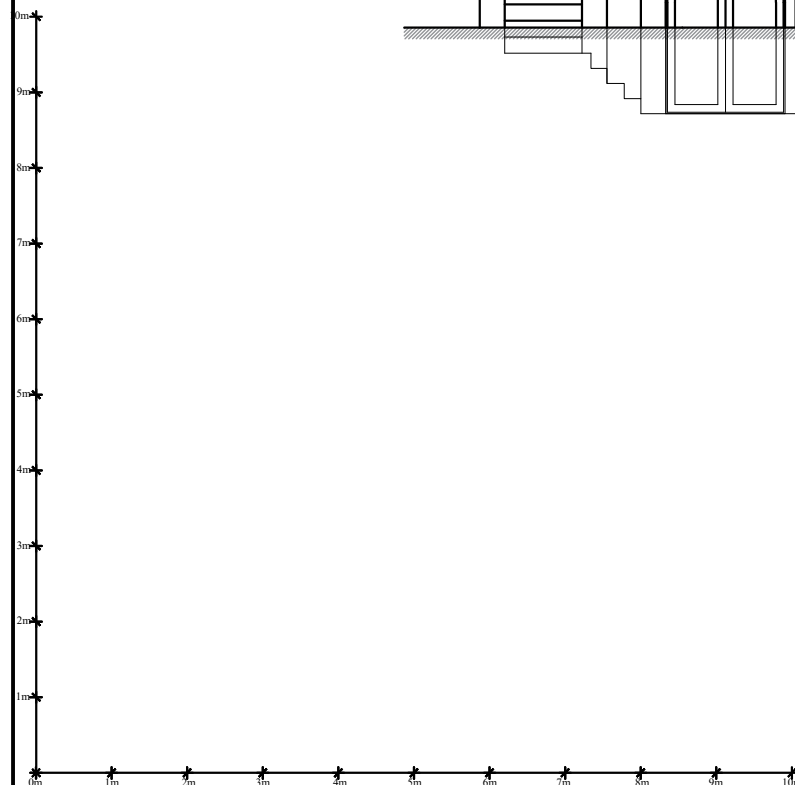


project		Proposed loft conversion incorporating rear and side dormers: 2 Haversham Place, London N6	
title		Existing side elevation	
date		Nov 2021	scale 1:100 @ A3
CLARK DESIGNS LTD			
BUILDING SURVEYORS & DESIGNERS 39 Reculver Road, Heme Bay, Kent, CT6 6LQ Tel: 01227 743330			
drawing number		912/4	

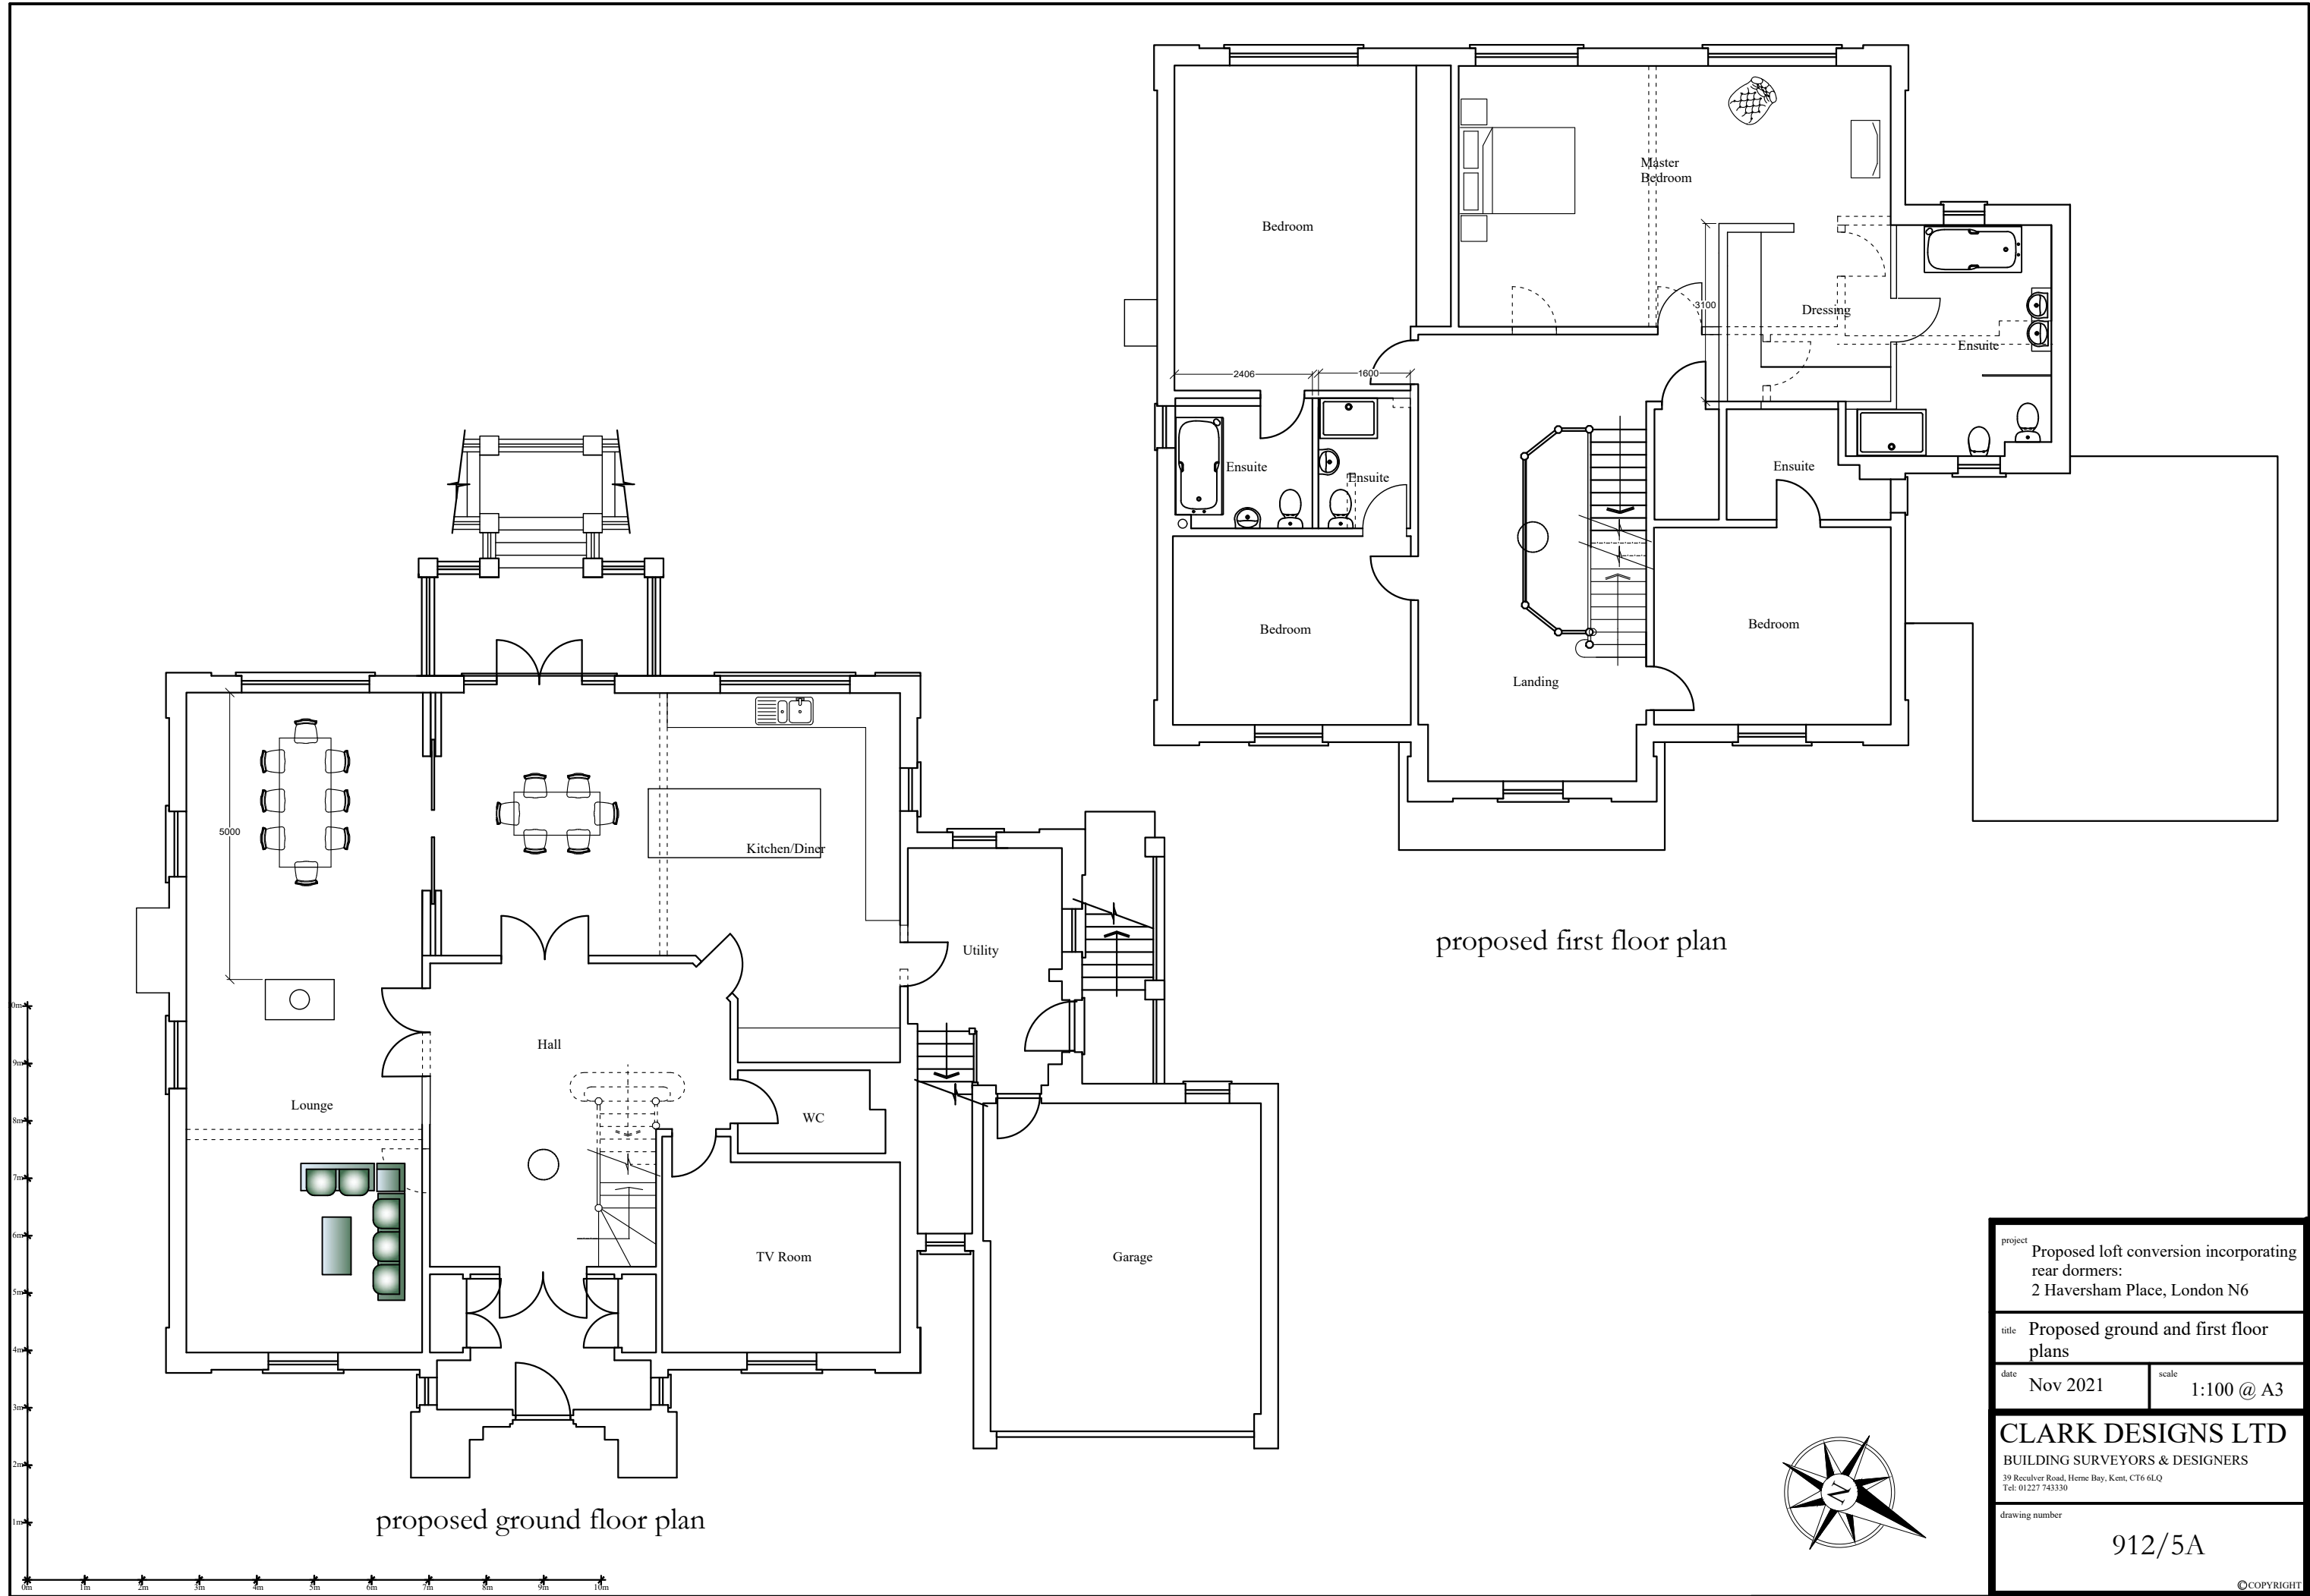


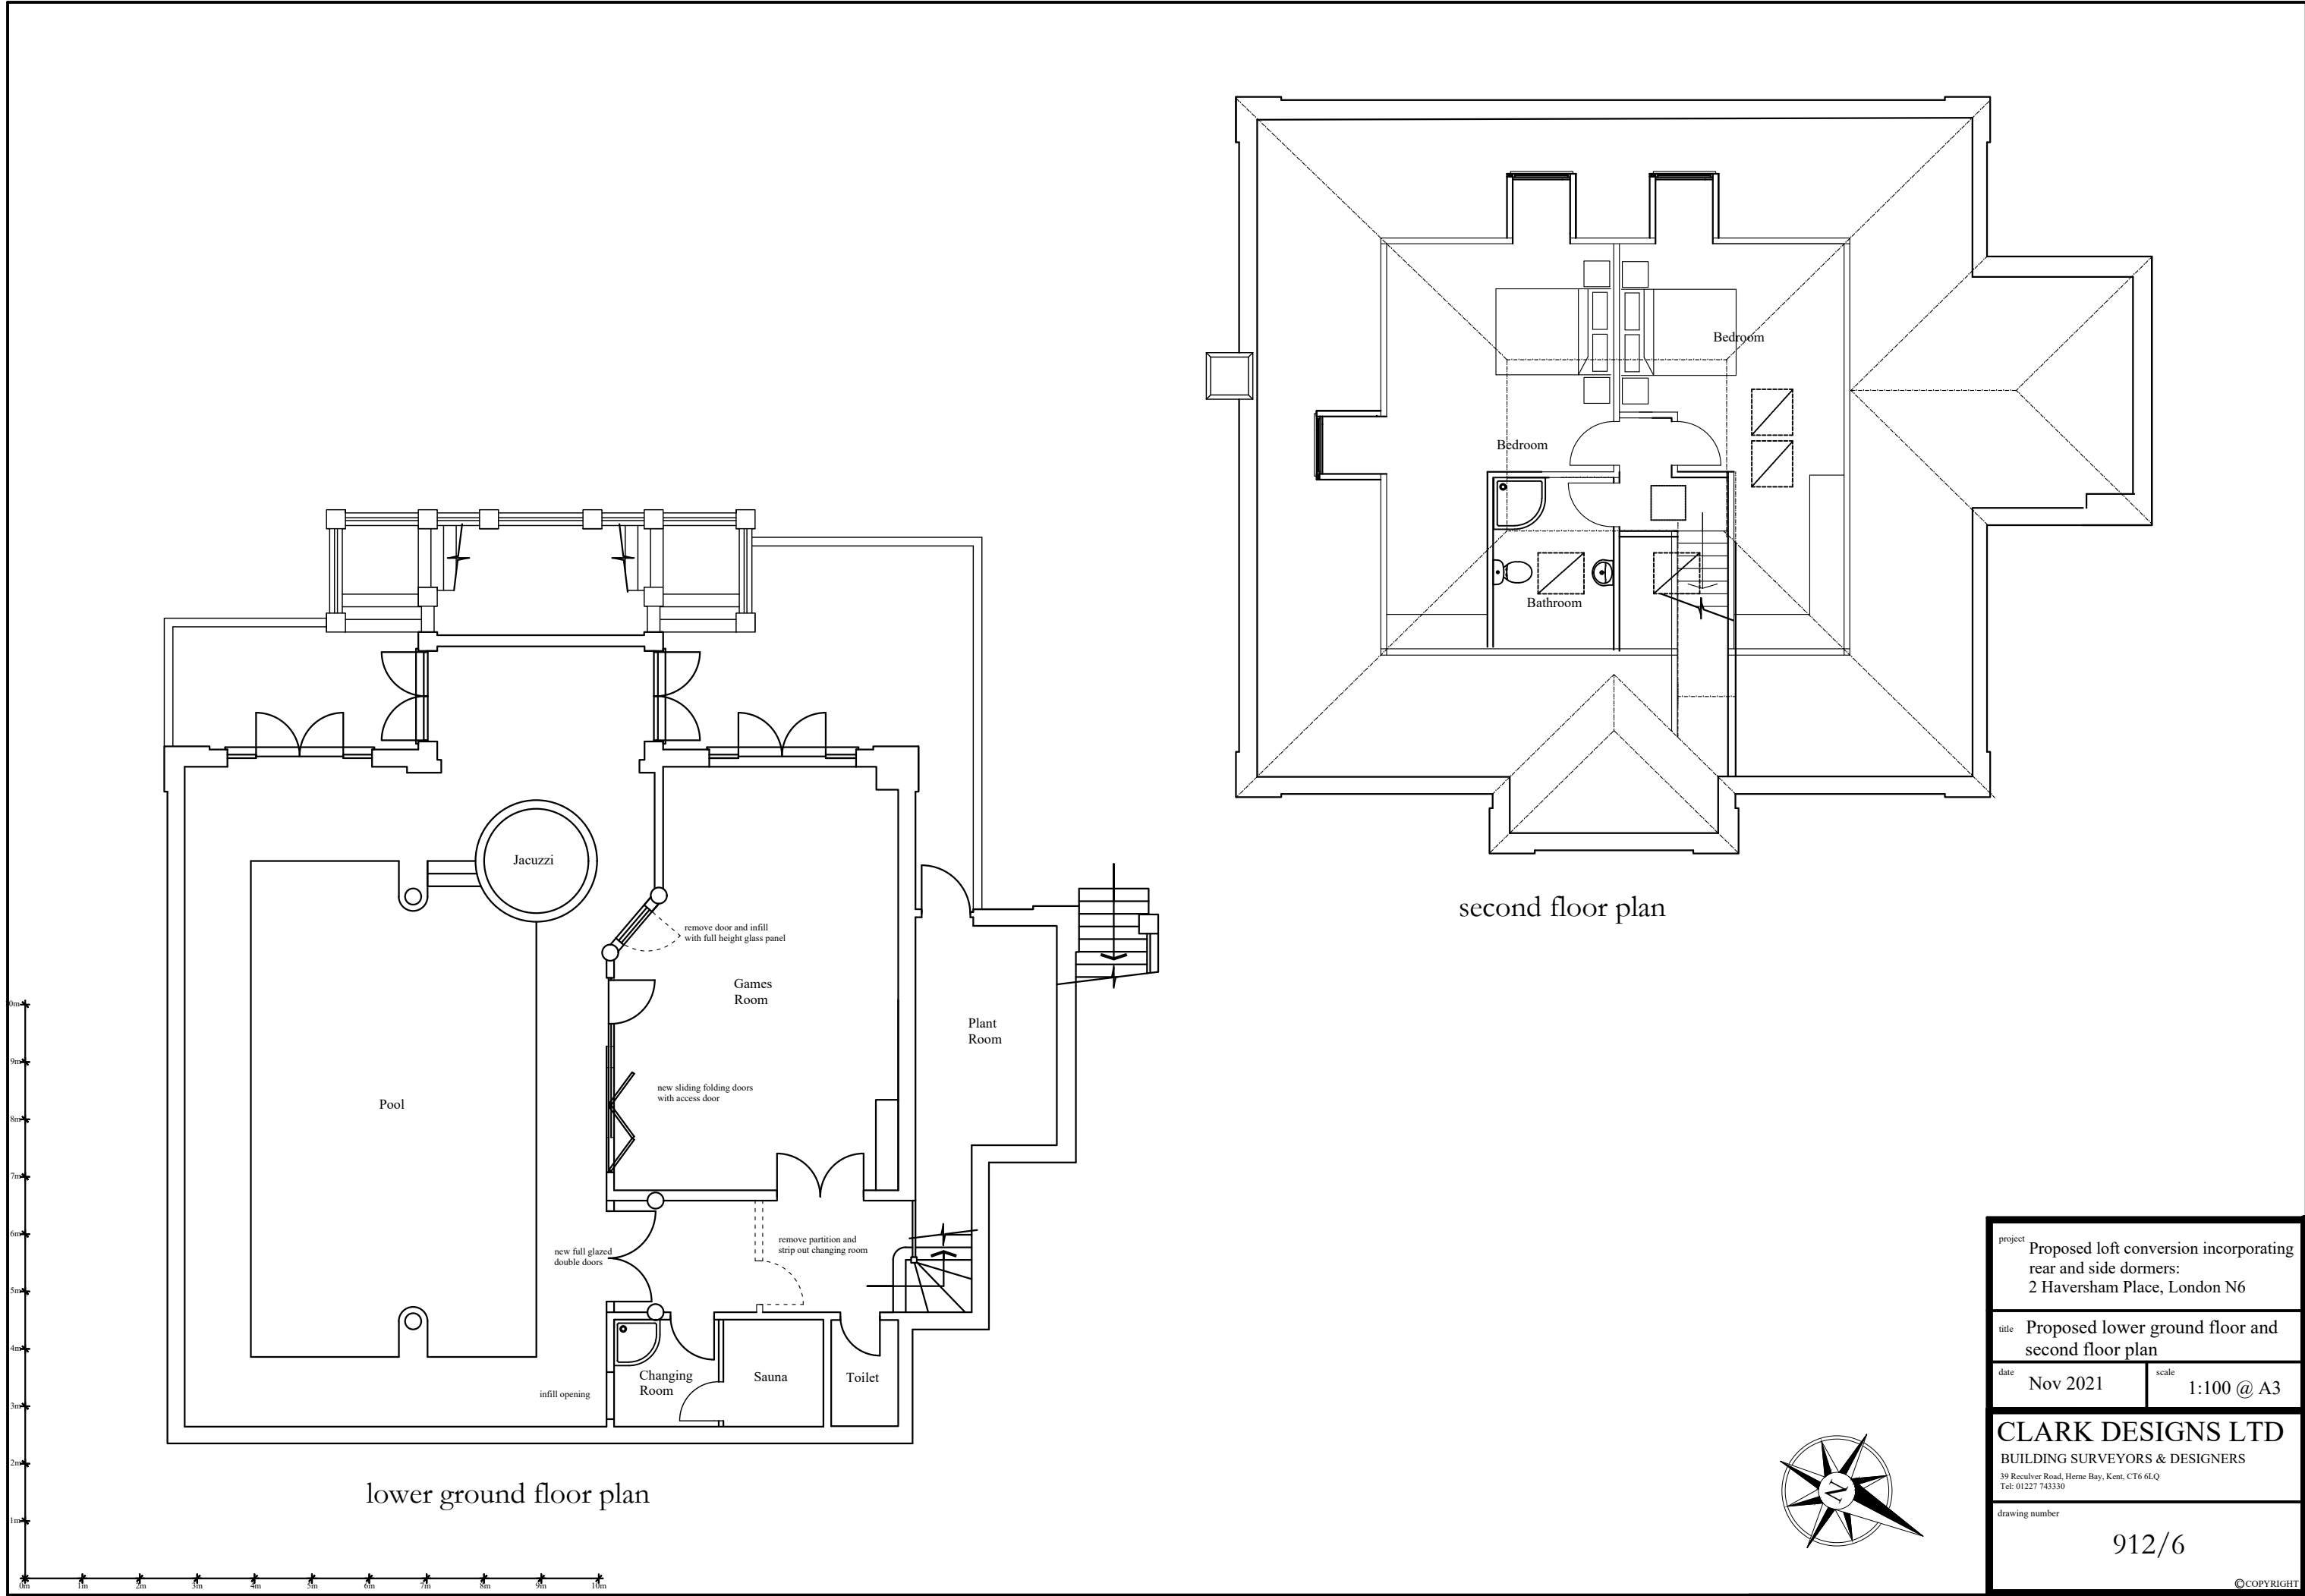




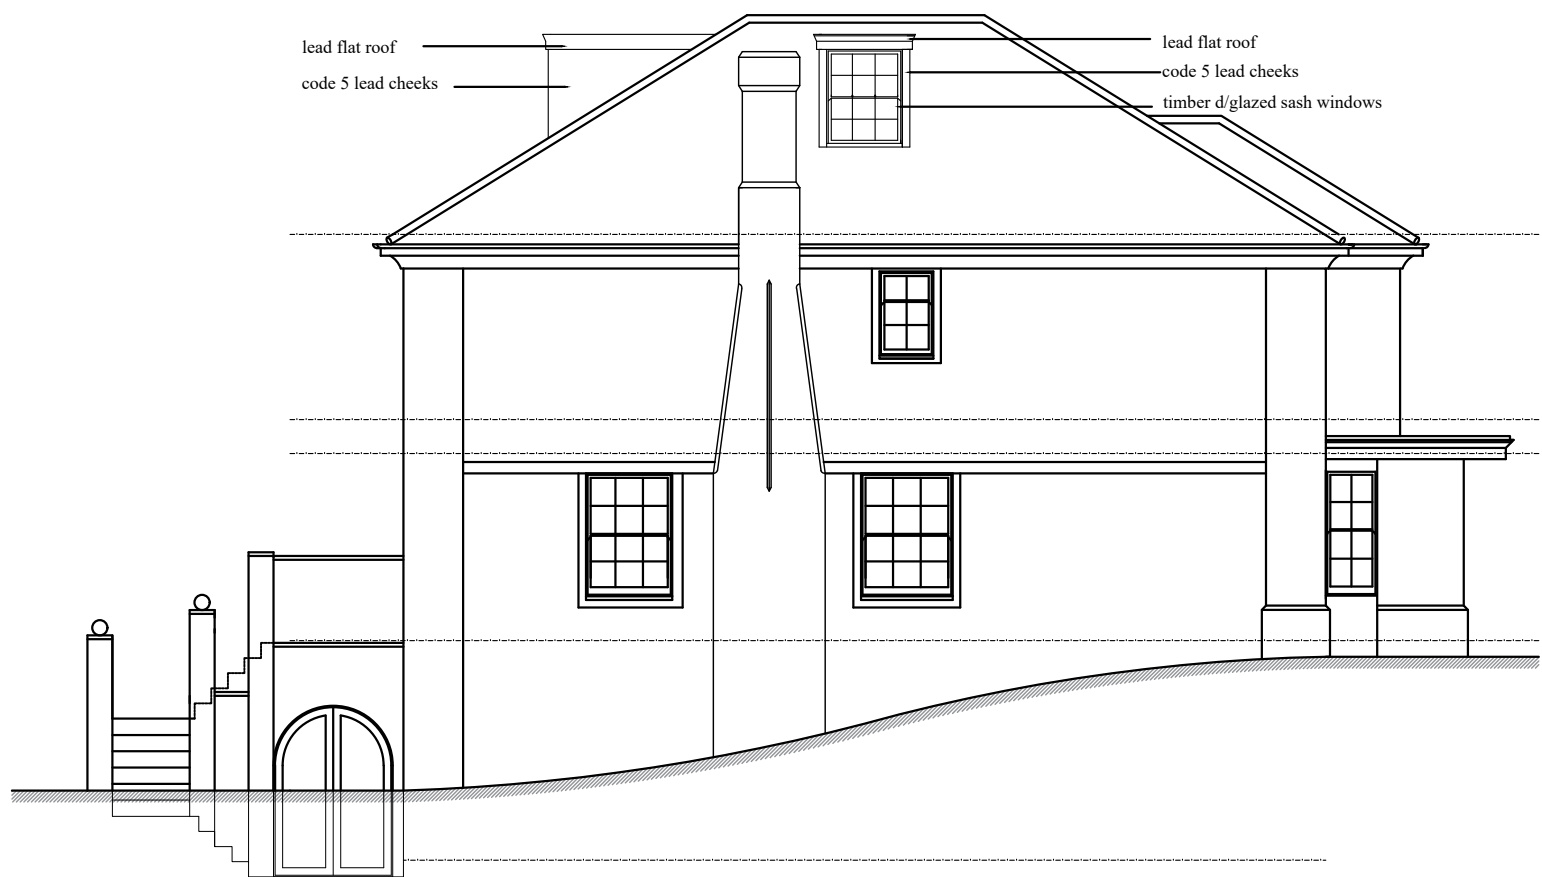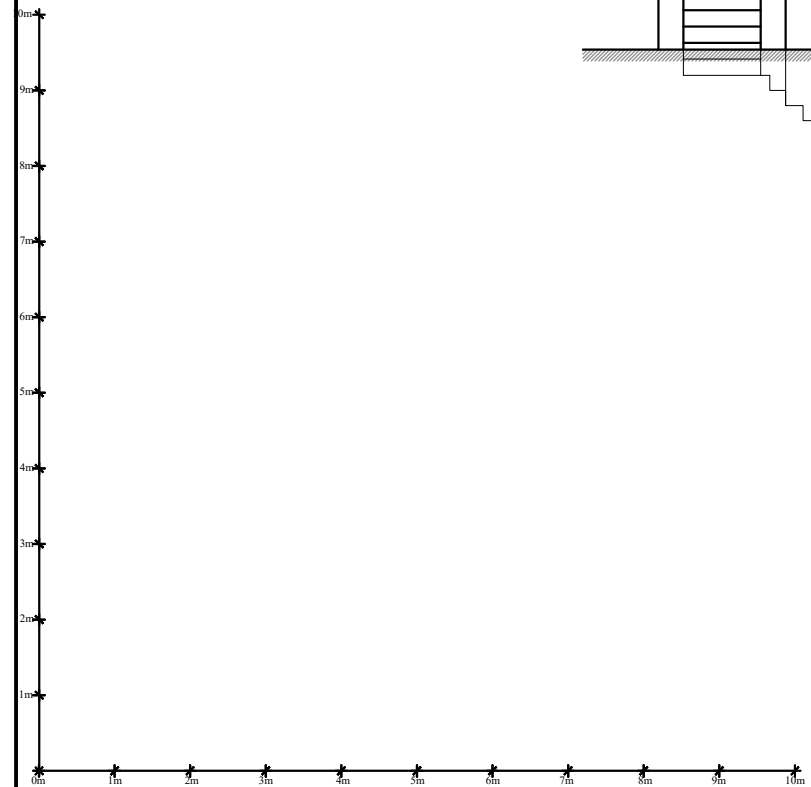


side elevation

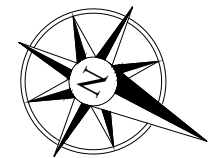


project		Proposed loft conversion incorporating rear and side dormers: 2 Haversham Place, London N6	
title		Proposed side elevation	
date		Nov 2021	scale 1:100 @ A3
CLARK DESIGNS LTD			
BUILDING SURVEYORS & DESIGNERS			
39 Reculver Road, Heme Bay, Kent, CT6 6LQ			
Tel: 01227 743330			
drawing number		912/8	

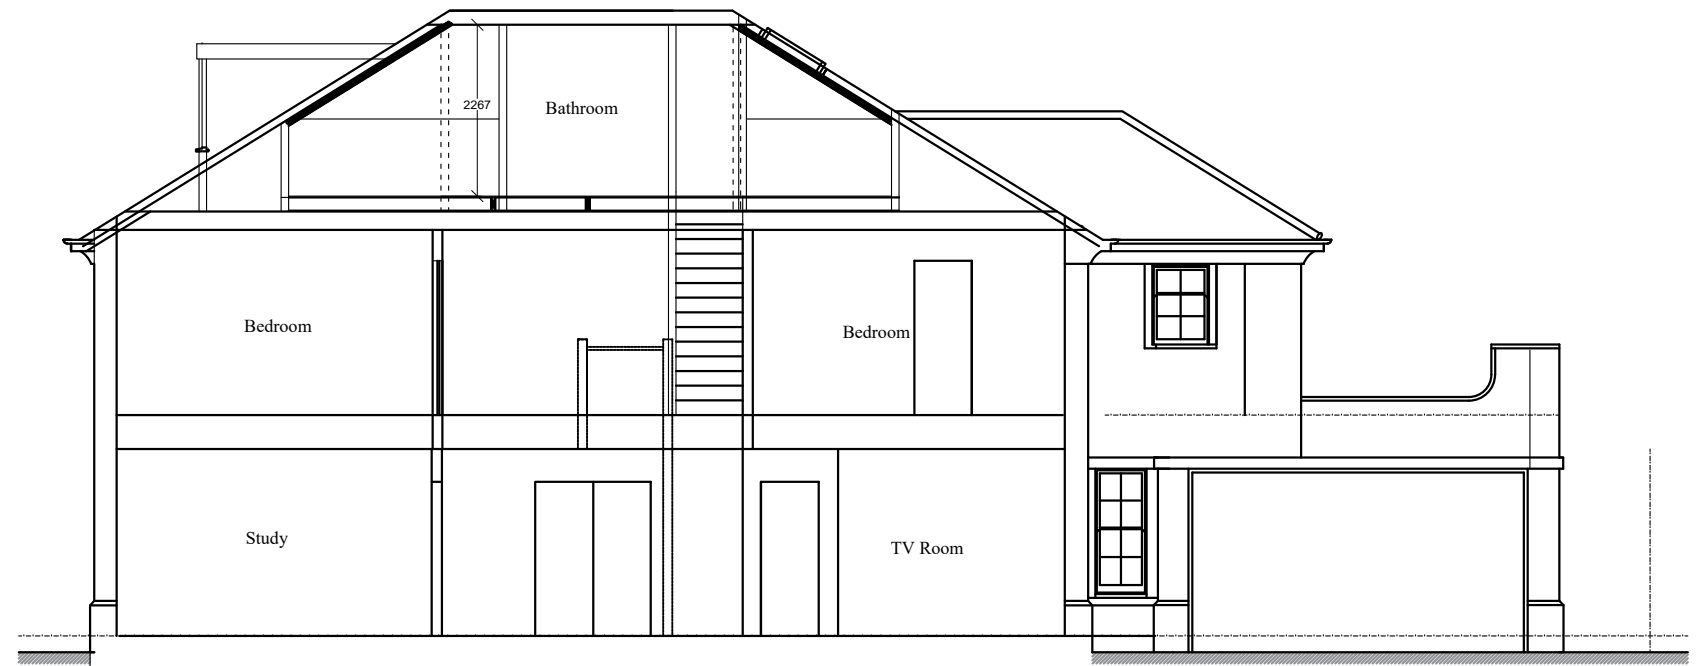

section B-B

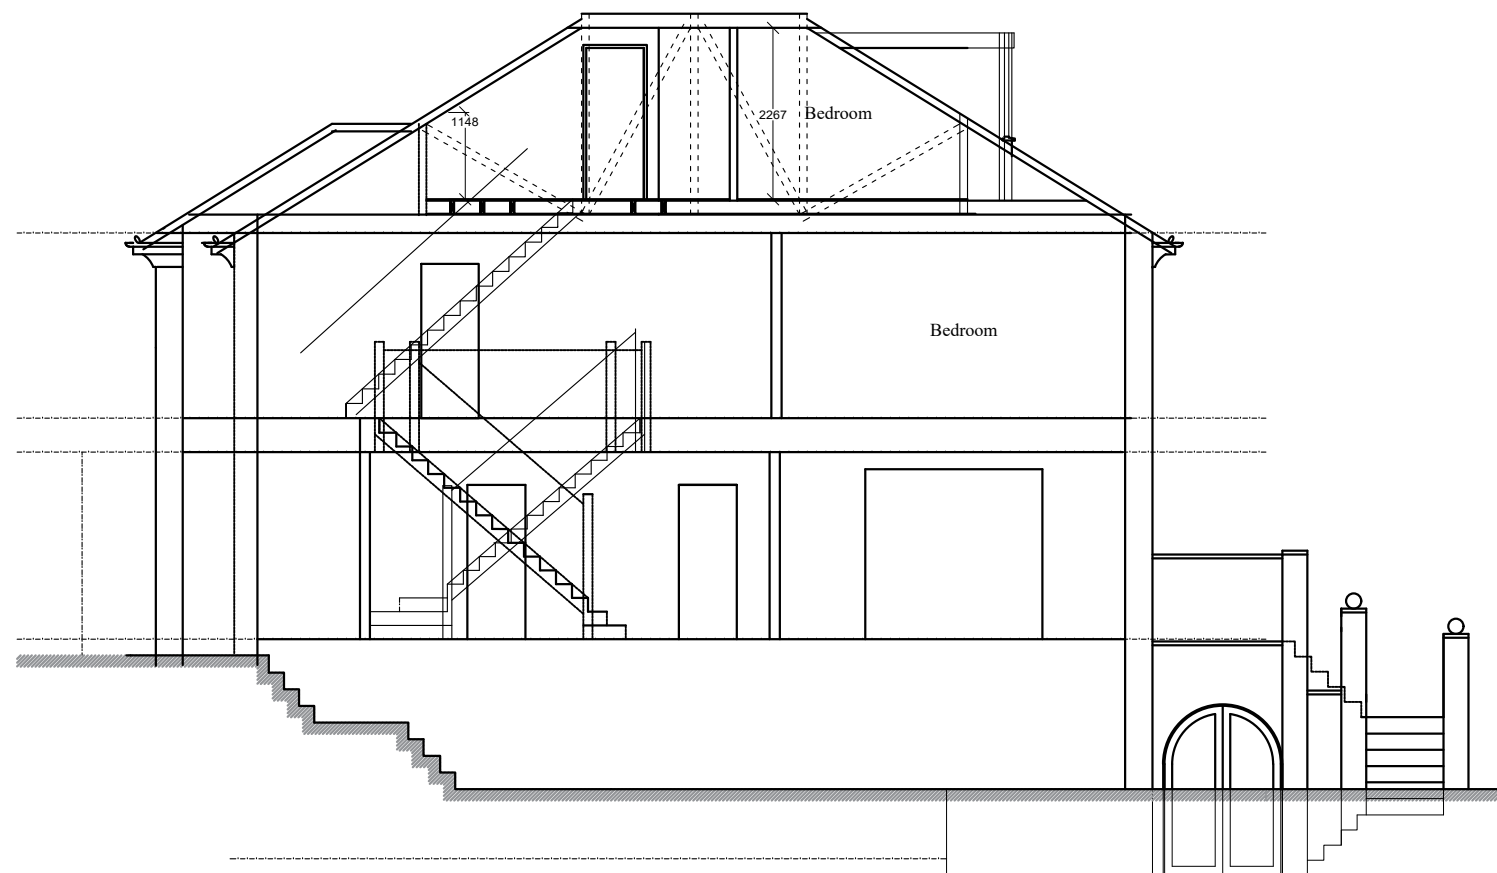


section A-A

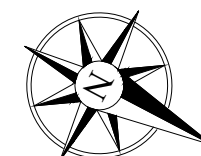

project		Proposed loft conversion incorporating rear and side dormers: 2 Haversham Place, London N6	
title		Proposed sections	
date		Nov 2021	scale 1:100 @ A3
CLARK DESIGNS LTD			
BUILDING SURVEYORS & DESIGNERS			
39 Reculver Road, Heme Bay, Kent, CT6 6LQ Tel: 01227 743330			
drawing number		912/9	



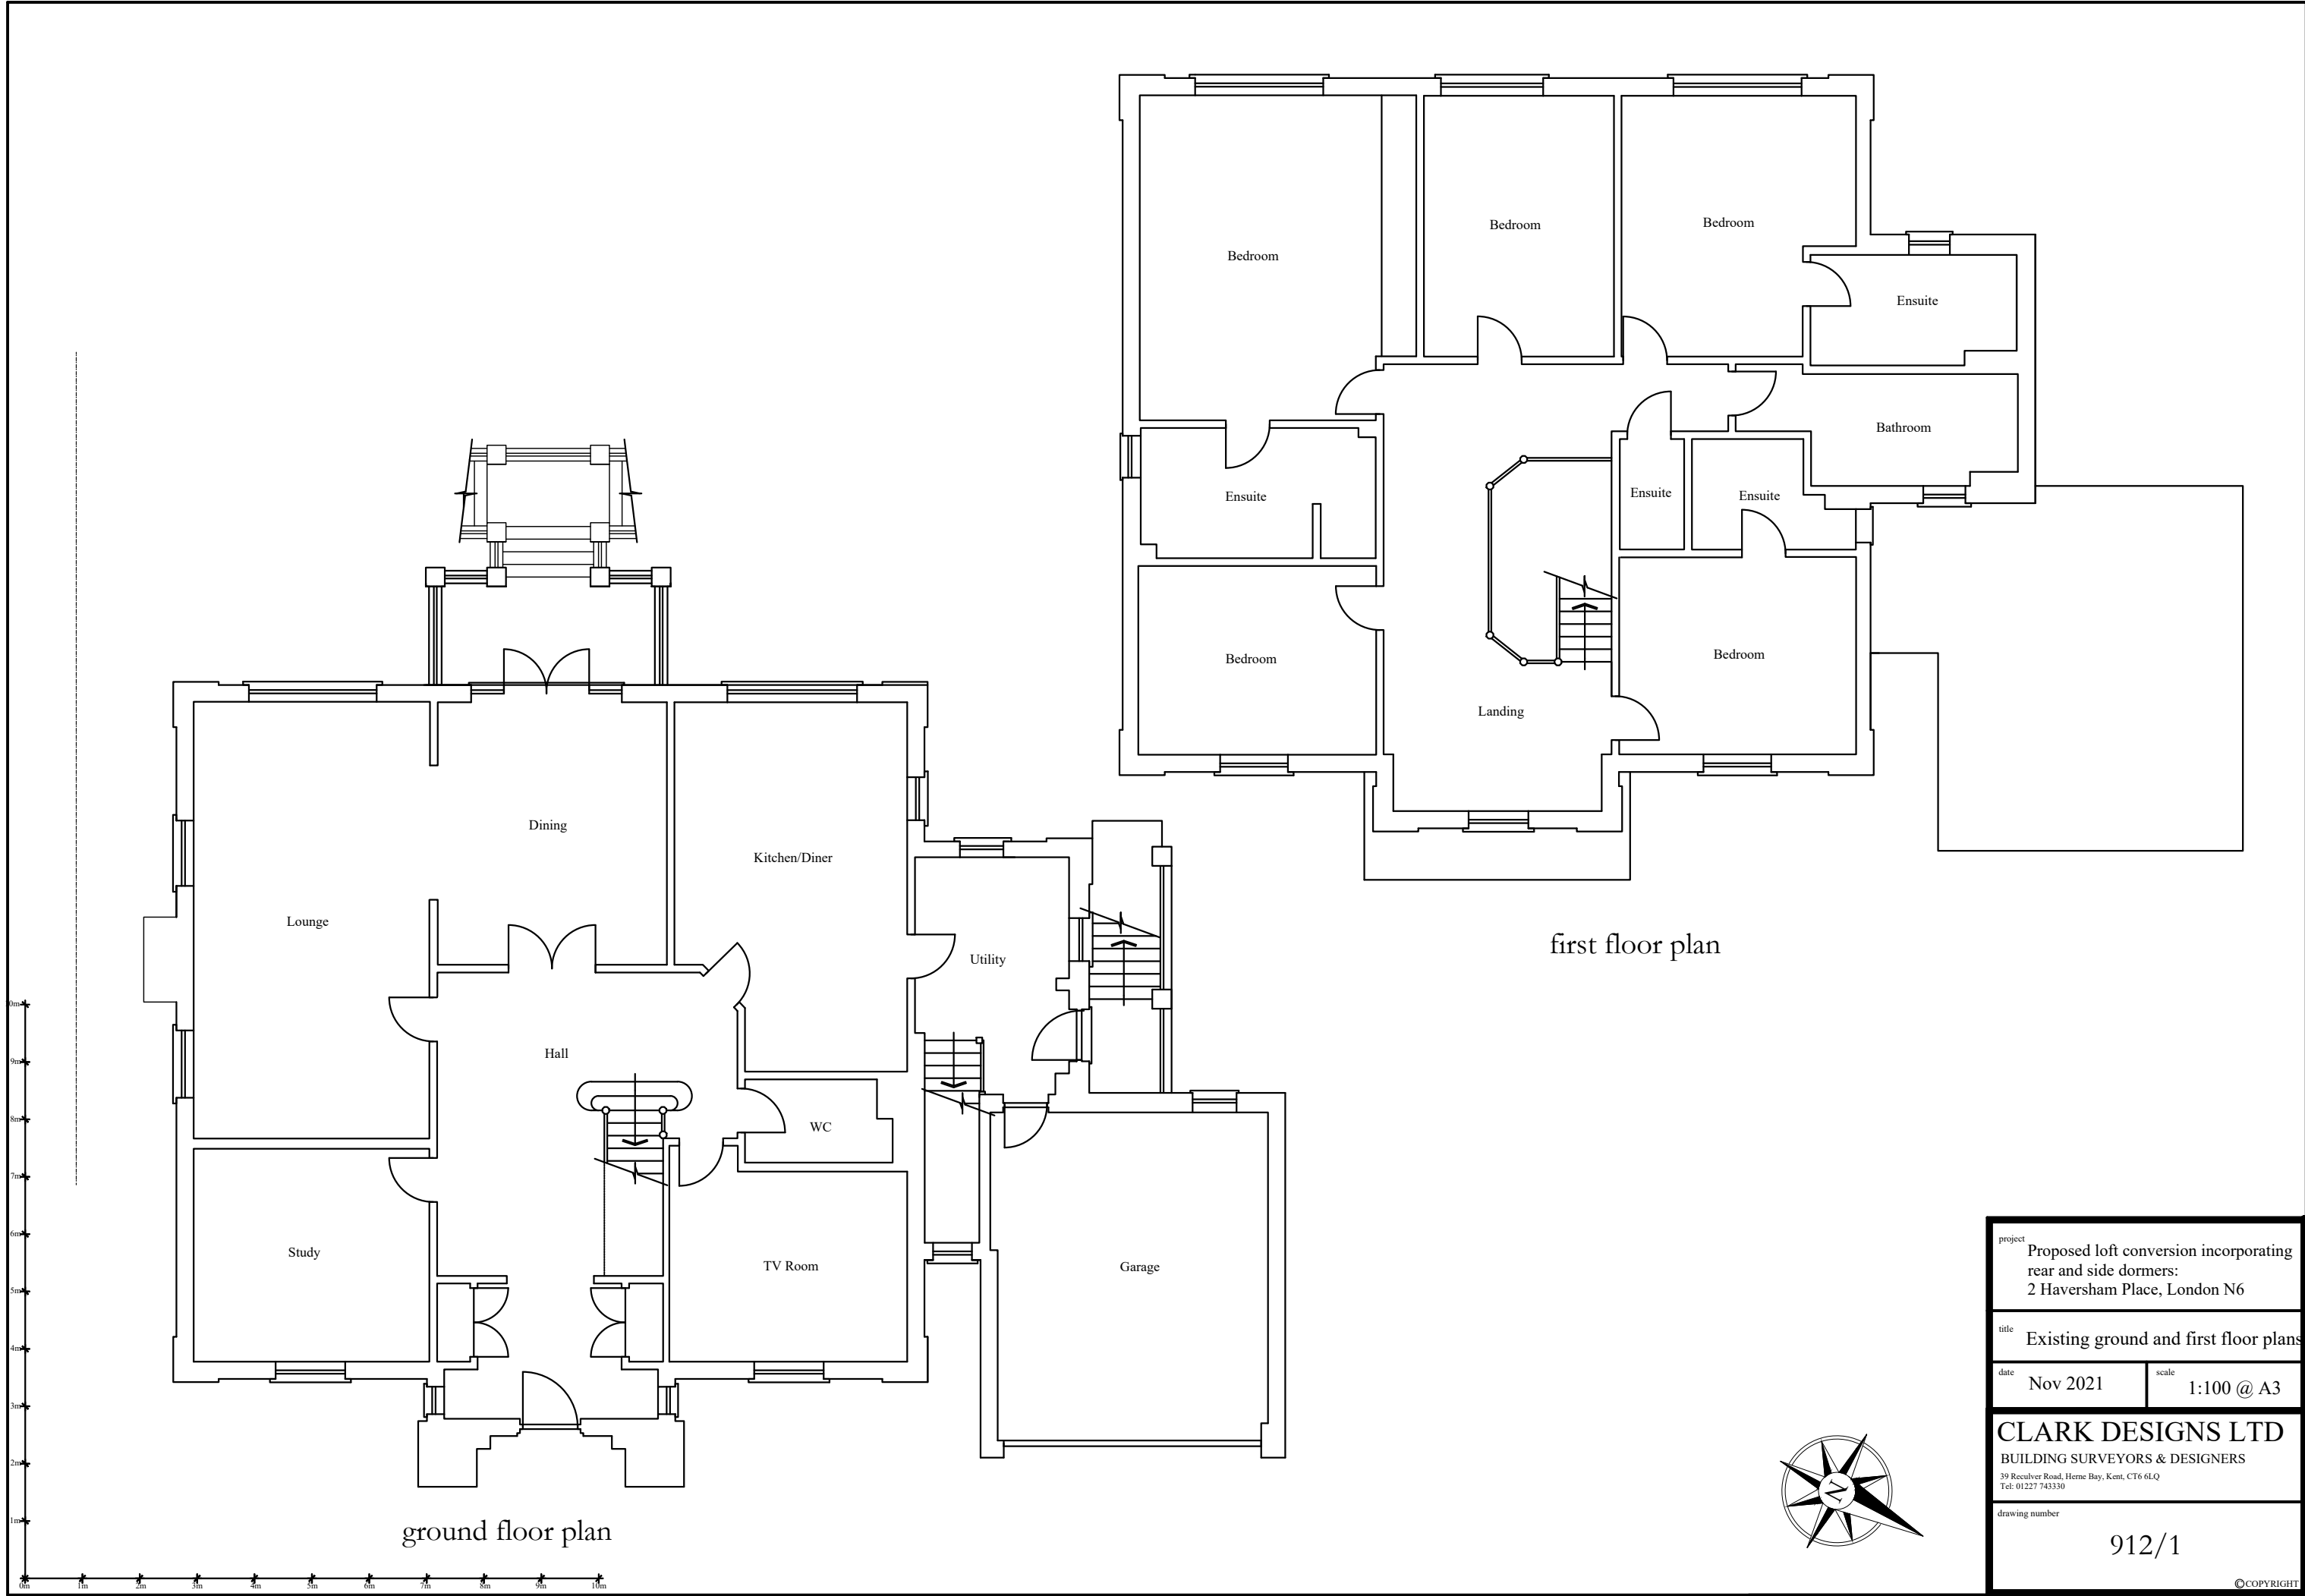

<small>project</small> Proposed loft conversion incorporating rear and side dormers: 2 Haversham Place, London N6	
<small>title</small> Existing ground and first floor plans	
<small>date</small> Nov 2021	<small>scale</small> 1:100 @ A3
<b>CLARK DESIGNS LTD</b> BUILDING SURVEYORS & DESIGNERS <small>39 Reculver Road, Heme Bay, Kent, CT6 6LQ          Tel: 01227 743330</small>	
<small>drawing number</small> 912/1	